


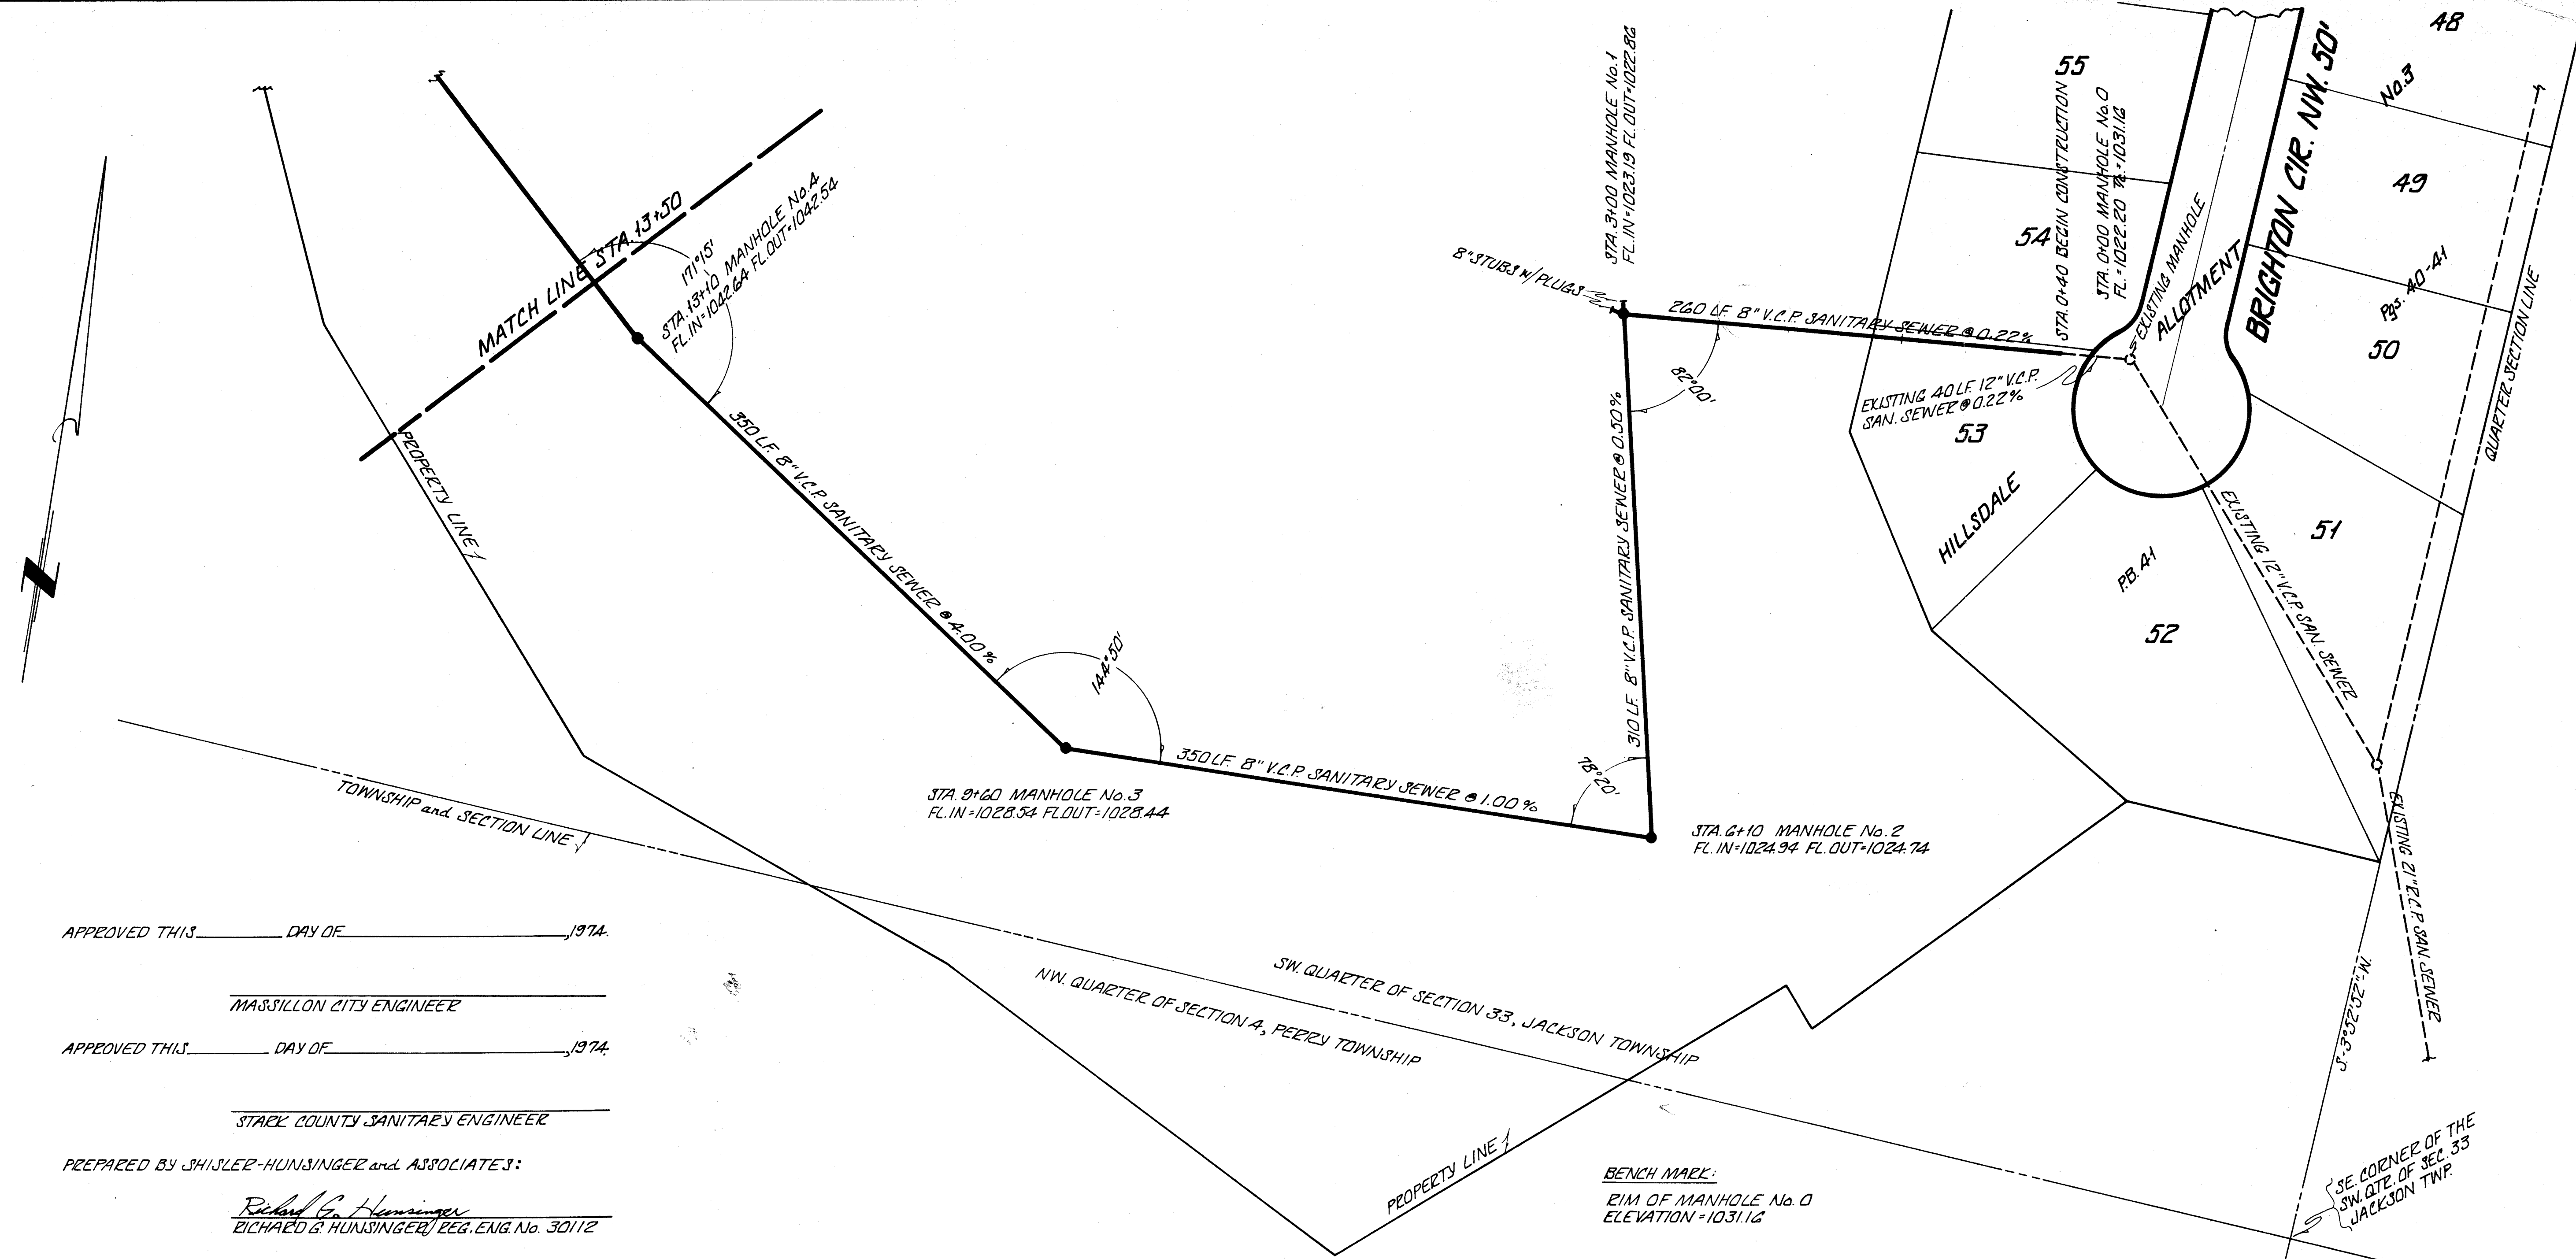

APPROVED THIS _____ DAY OF _____, 1974.



MASSILLON CITY ENGINEER

APPROVED THIS _____ DAY OF _____, 1974.

STARK COUNTY SANITARY ENGINEER



PREPARED BY SHISLER-HUNSINGER and ASSOCIATES:

Richard G. Hunsinger
RICHARD G. HUNSINGER, REG. ENG. No. 30112

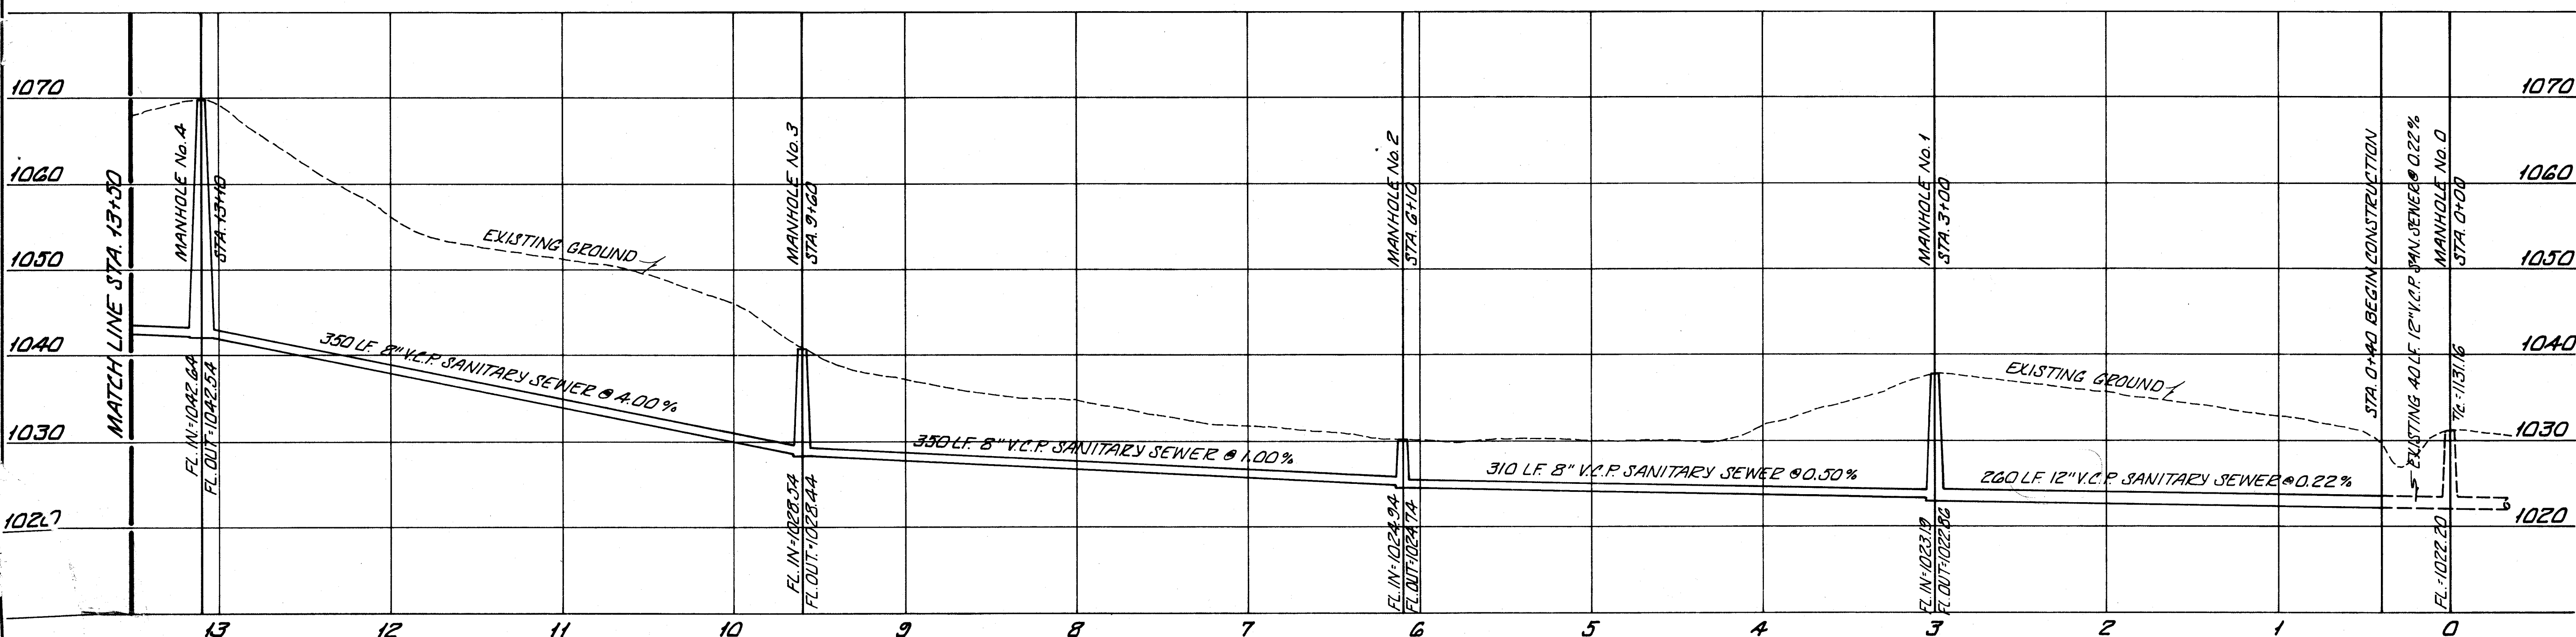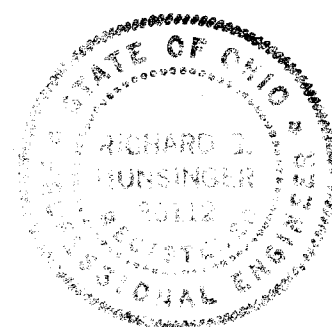

ONLY PART
NOT BUILT

PLAN and PROFILE - SANITARY SEWER		
PART OF THE SW. QTR. SEC. 33, JACKSON TWP. STARK COUNTY, OHIO		
SHISLER-HUNSINGER and ASSOCIATES CONSULTING ENGINEERS and SURVEYORS 2011 FULTON ROAD, N.W., CANTON, OHIO 44709		
SCALE: 1"=10' VERT. 1"=50' HOR.	APR, 1974	SHEET of

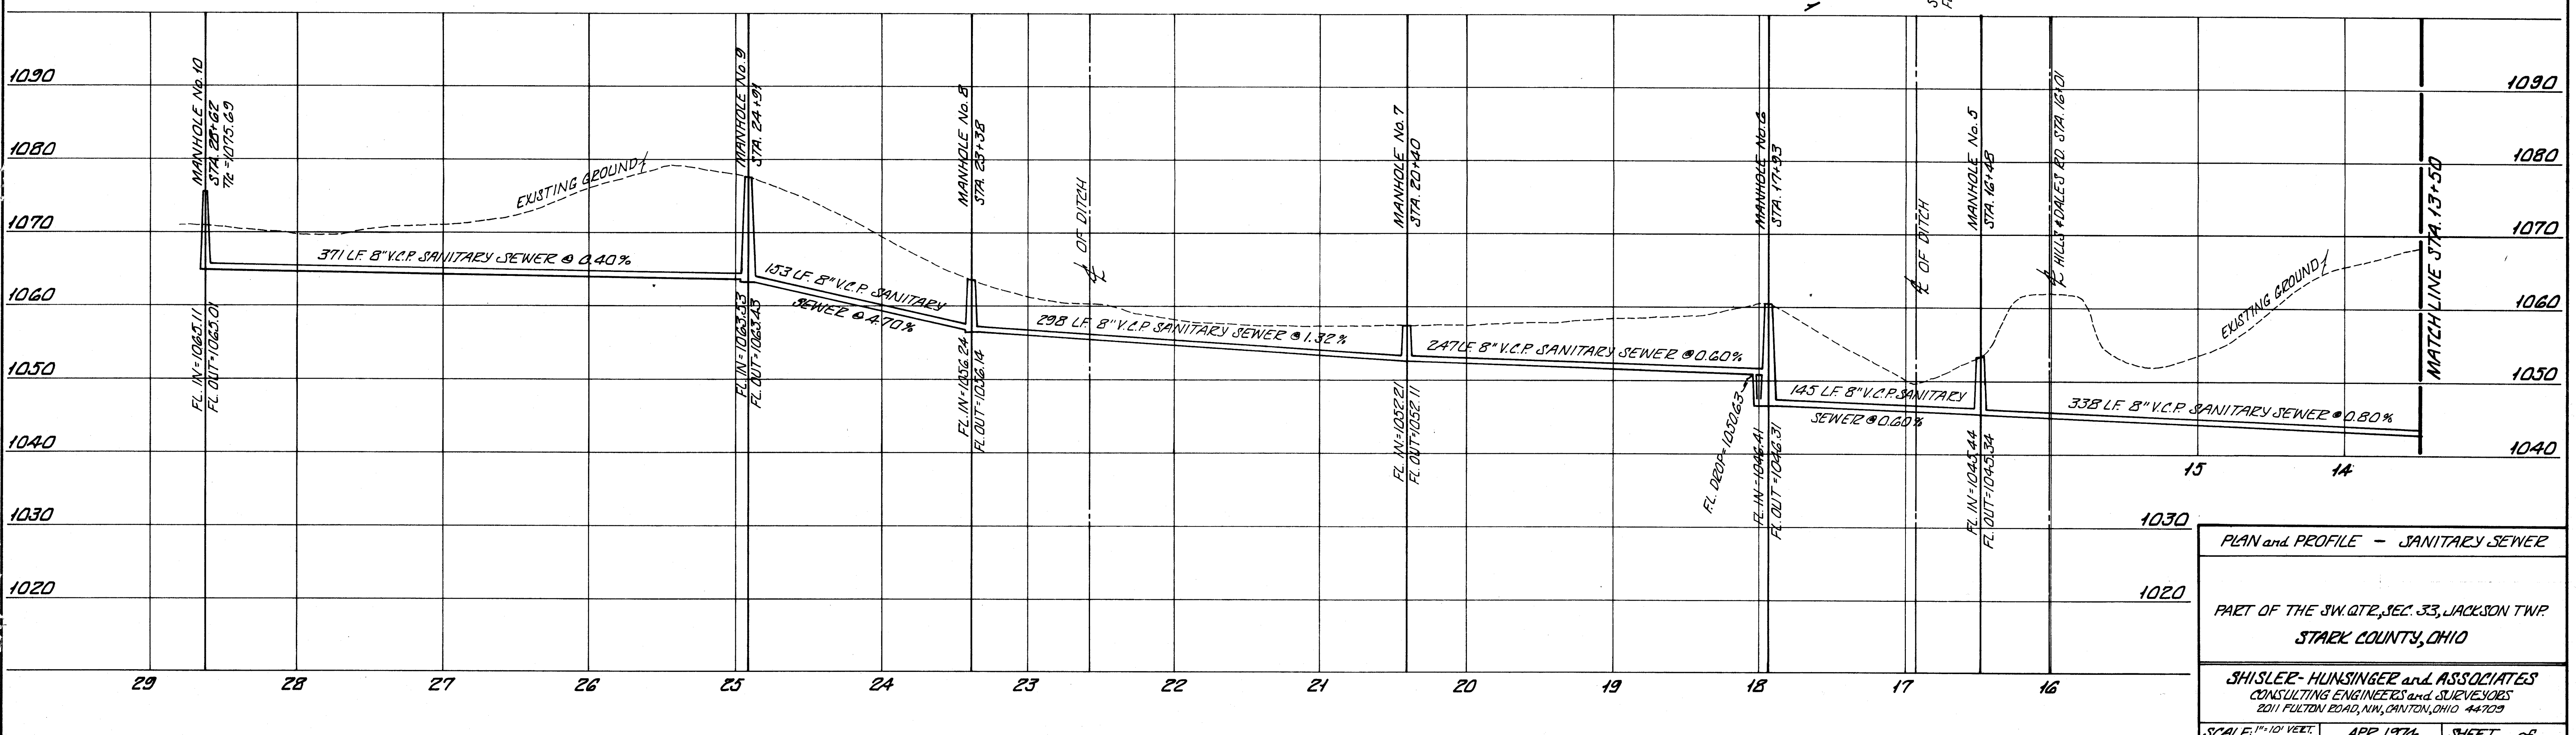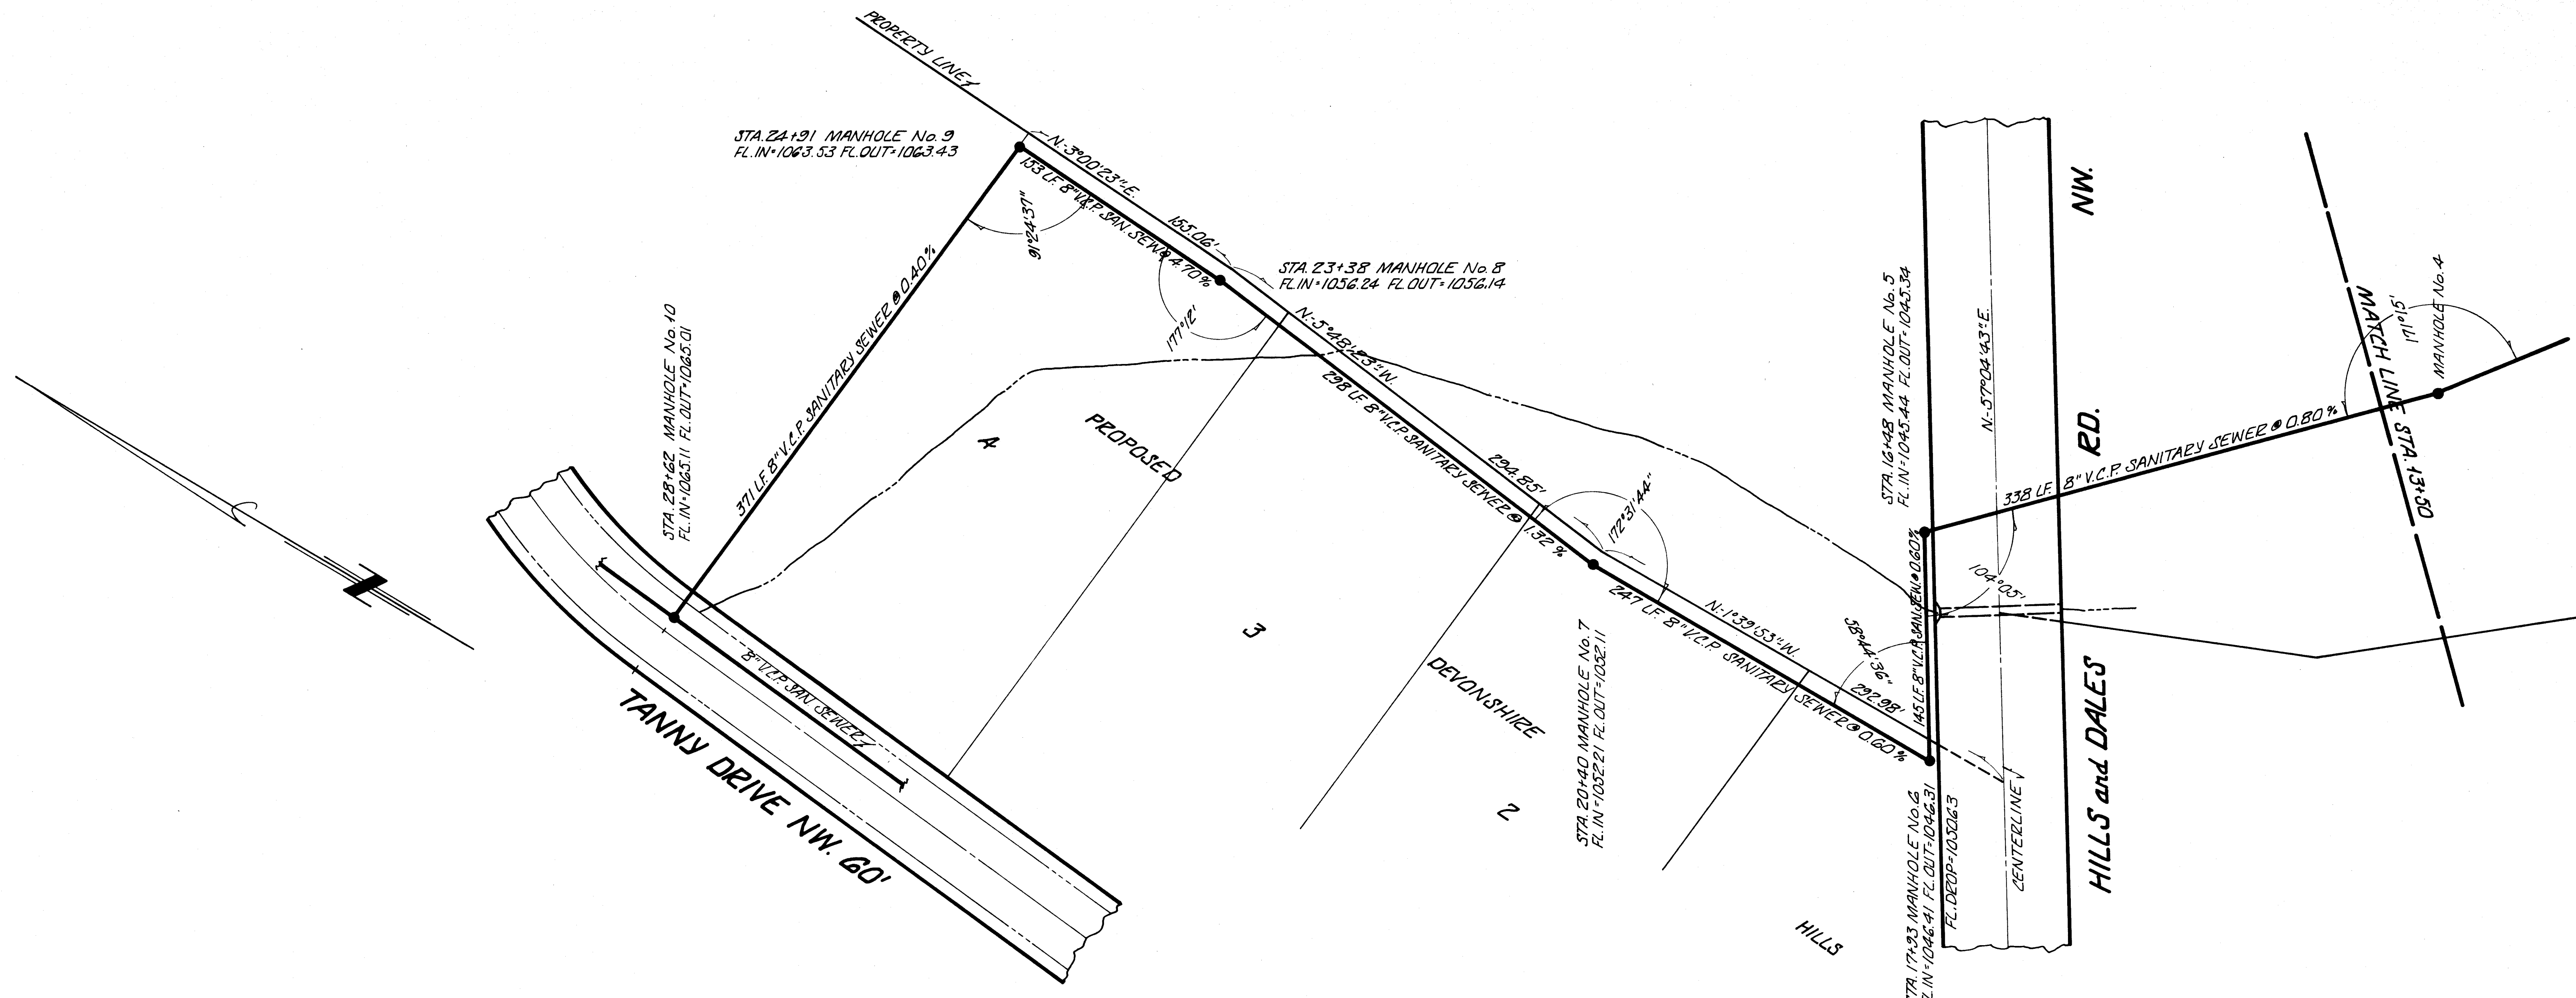

PLAN and PROFILE - SANITARY SEWER


PART OF THE SW. QTR., SEC. 33, JACKSON TWP.
STARK COUNTY, OHIO

SHISLER-HUNSINGER and ASSOCIATES
CONSULTING ENGINEERS and SURVEYORS
2011 FULTON ROAD, NW, CANTON, OHIO 44703


SCALE: 1"=10' VERT.
1"=30' HORIZ.

APR., 1974



SHEET OF 2

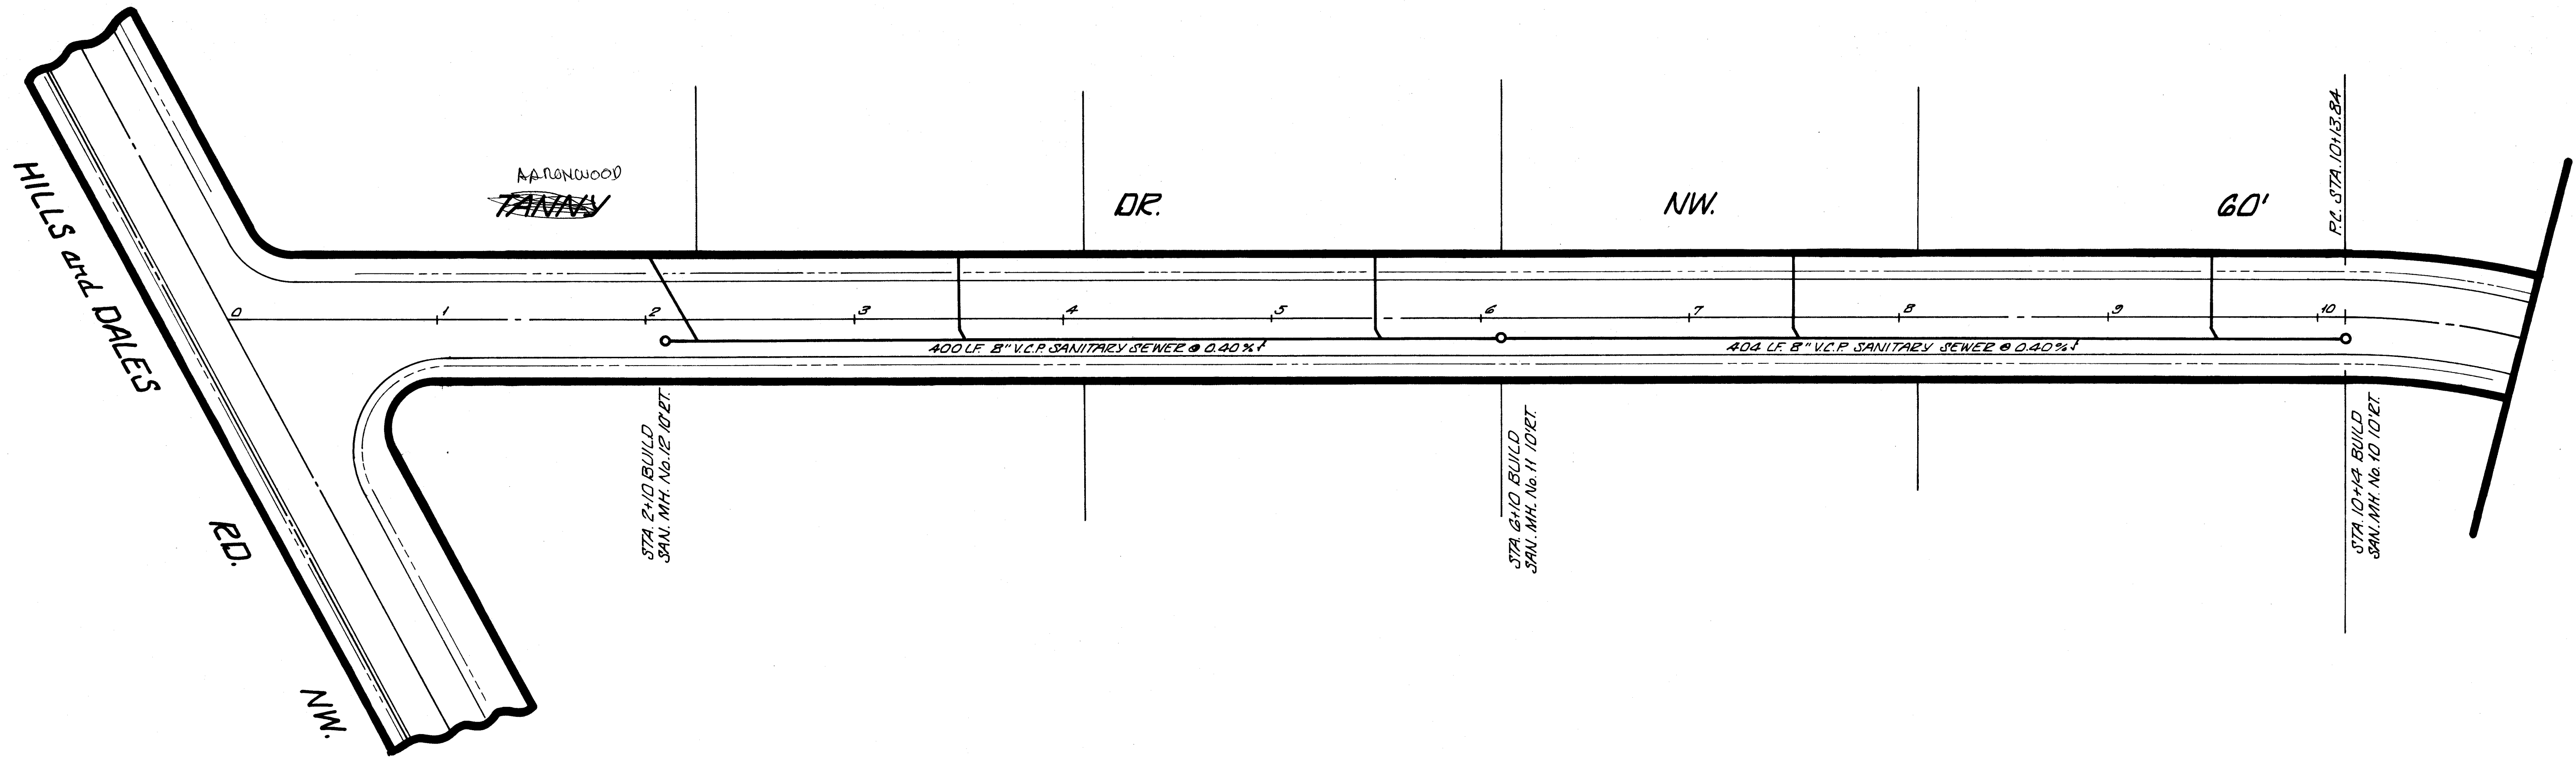


BENCH MARK:
SPIKE IN FIRST POWER POLE
NORTH OF TANNY DR. NW. ON
NORTH SIDE OF HILLS and DALES
RD. NW. ELEVATION 1077.60

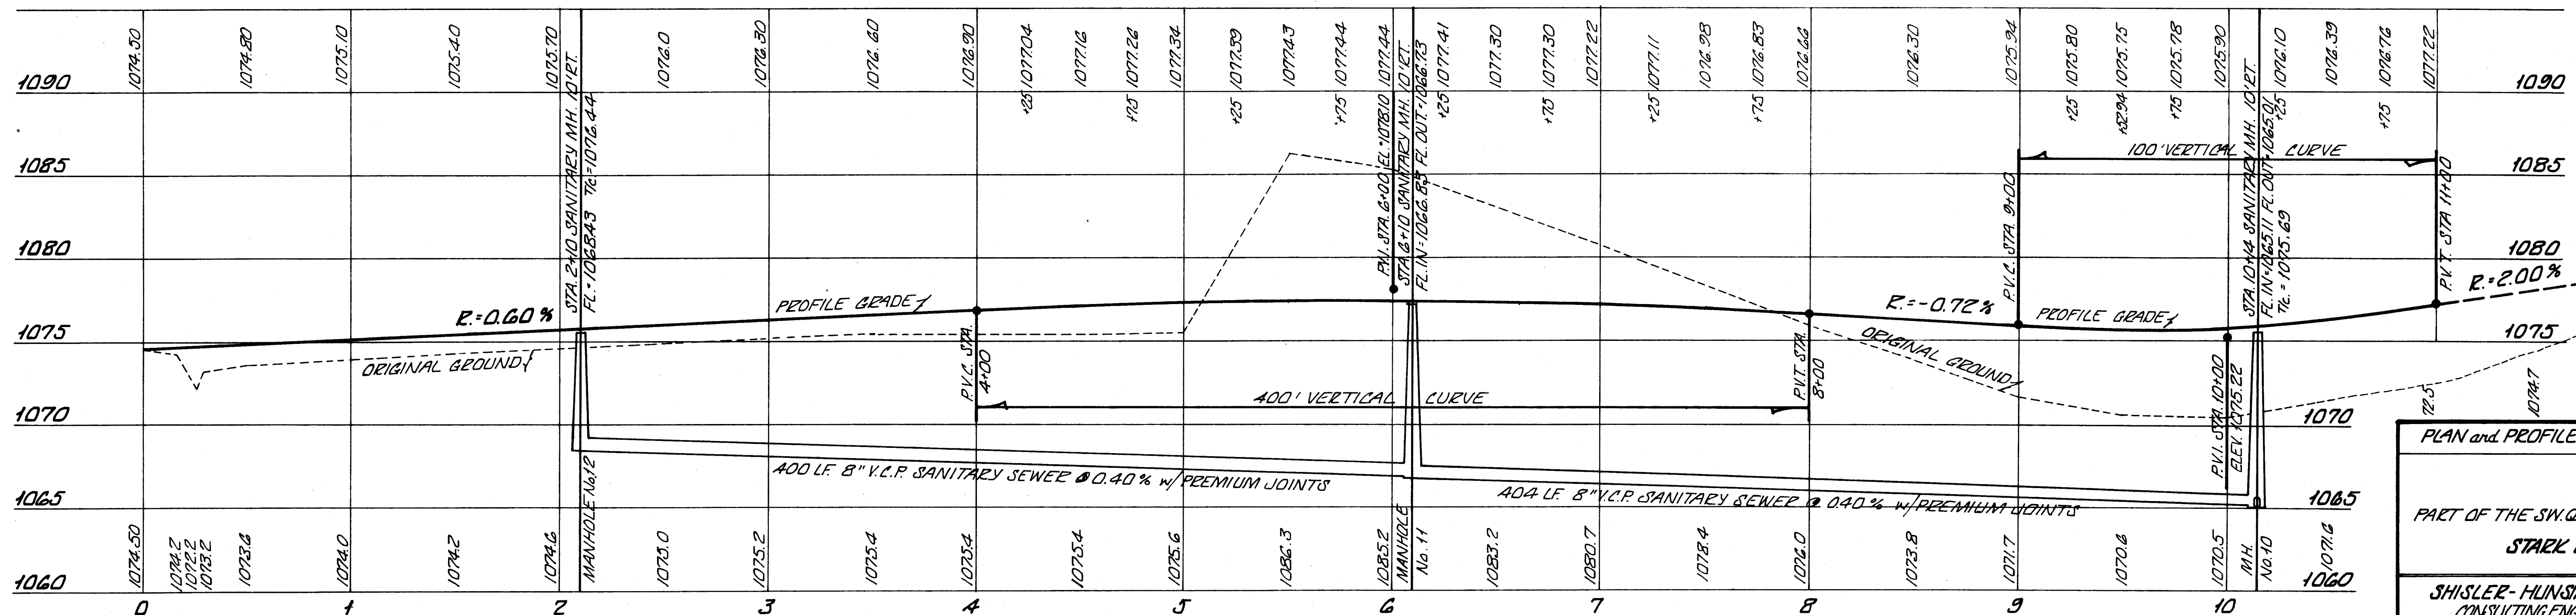

PLAN and PROFILE - SANITARY SEWER		
PART OF THE SW. QTR., SEC. 33, JACKSON TWP STARK COUNTY, OHIO		
SHISLER - HUNSINGER and ASSOCIATES CONSULTING ENGINEERS and SURVEYORS 2011 FULTON ROAD, NW, CANTON, OHIO 44703		
SCALE: 1"=10' VERT. 1"=40' HOR.	APR., 1974	SHEET of 2

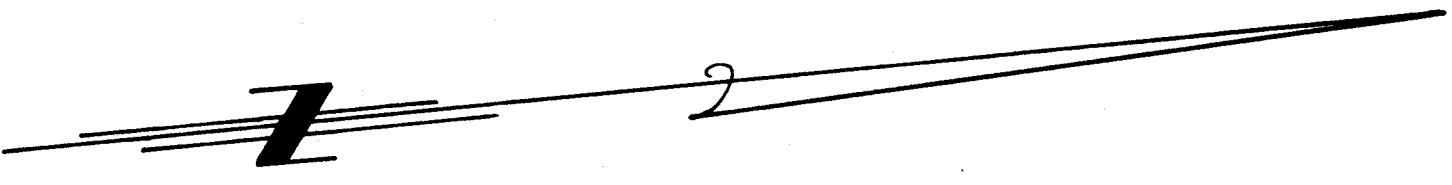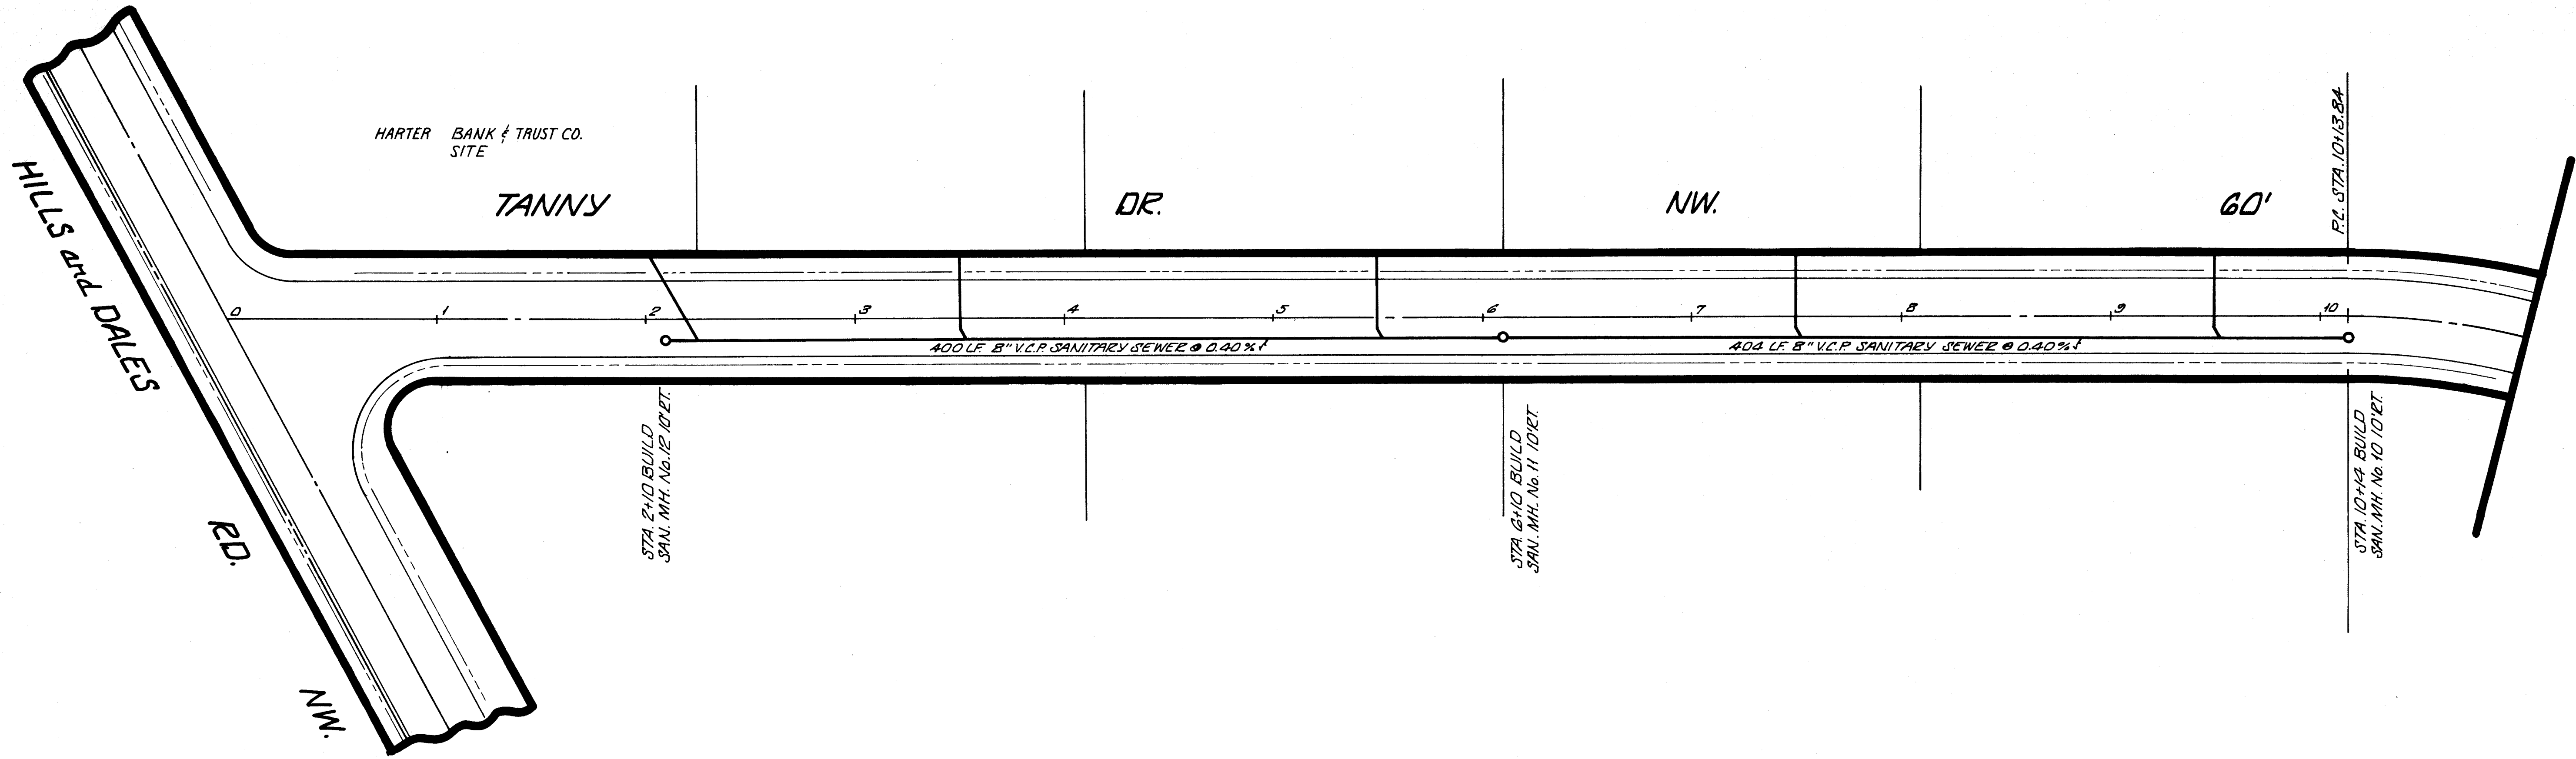

BENCH MARK:
SPIKE IN FIRST POWER POLE
NORTH OF TANNY DR. NW. ON
NORTH SIDE OF HILLS AND DALES
RD. NW. ELEVATION 1077.60

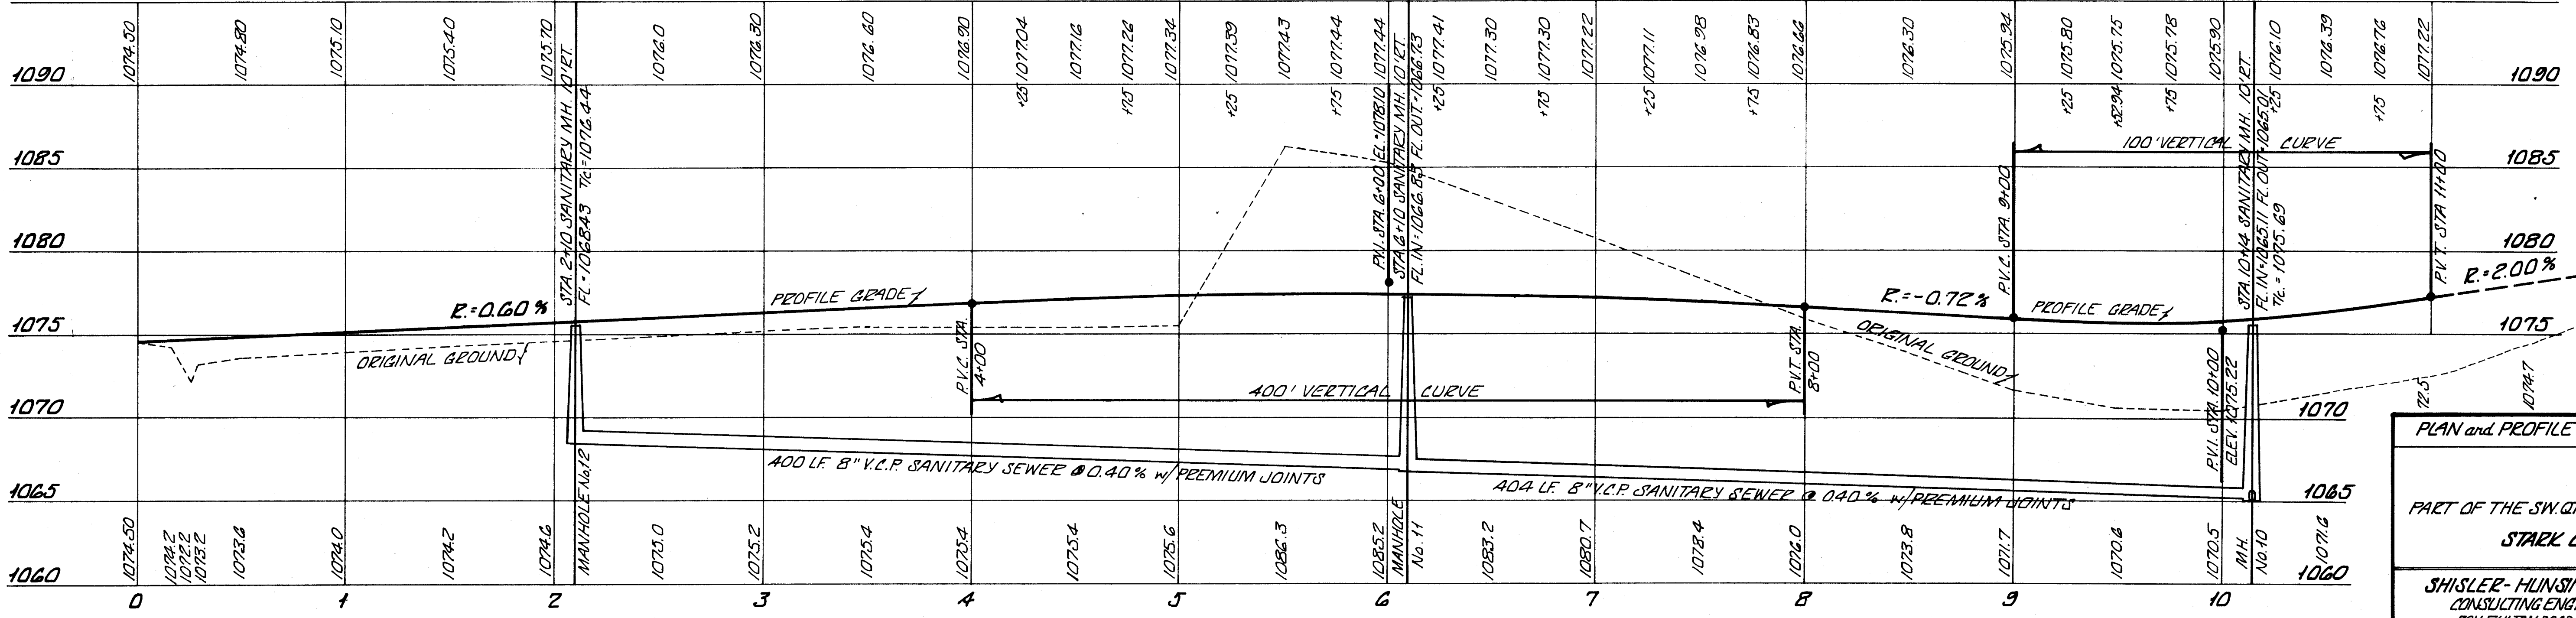

PLAN and PROFILE - SANITARY SEWER		
PART OF THE SW. QTR., SEC. 33, JACKSON TWP. STARK COUNTY, OHIO		
SHISLER - HUNSINGER and ASSOCIATES CONSULTING ENGINEERS and SURVEYORS 2011 FULTON ROAD, N.W., CANTON, OHIO 44703		
SCALE: 1"=10' VERT. 1"=40' HORIZ.	APR., 1974	SHEET of 2