

ENGINEERING
WESTERN RESERVE ENGINEERING ASSOC. LTD.
P.O. BOX 1220, STATION C, CANTON, OHIO
DEVELOPER
JACKSON DEVELOPMENT CORP.
ROBERT P. LEACH - PRESIDENT
P.O. BOX 1406, STATION C, CANTON, OHIO

OCTOBER, 1975

STORM DRAINAGE SUMMARY				
IDF	SIZE & TYPE	LN. FT.	GRADE	
P18	15" R.C.P. OR V.P.	218	1.40%	
P19	12" " " "	40	1.40%	
P20	12" " " "	280	2.538%	
P21	12" " " "	40	2.538%	
P22	12" " " "	272	0.989%	
P23	12" C.M.P.	80	1.00%	
P19A	12" R.C.P.	170	2.538%	

APPROVED BY THE STARK COUNTY SANITARY ENGINEER THIS _____ DAY OF _____ 1975.


SANITARY ENGINEER

ACKNOWLEDGED _____ DATE _____

MASSILLON CITY ENGINEER


PLAN
DATE _____ BY _____
SURVEYED _____
NOTED _____
NOTE BOOK _____
RT. OF WAY CHECKED _____
No. _____

PROFILE
DATE _____ BY _____
SURVEYED _____
NOTED _____
NOTE BOOK _____
8 A.M. NOTED _____
STRUCTURE NOTATIONS CHECKED _____
No. _____

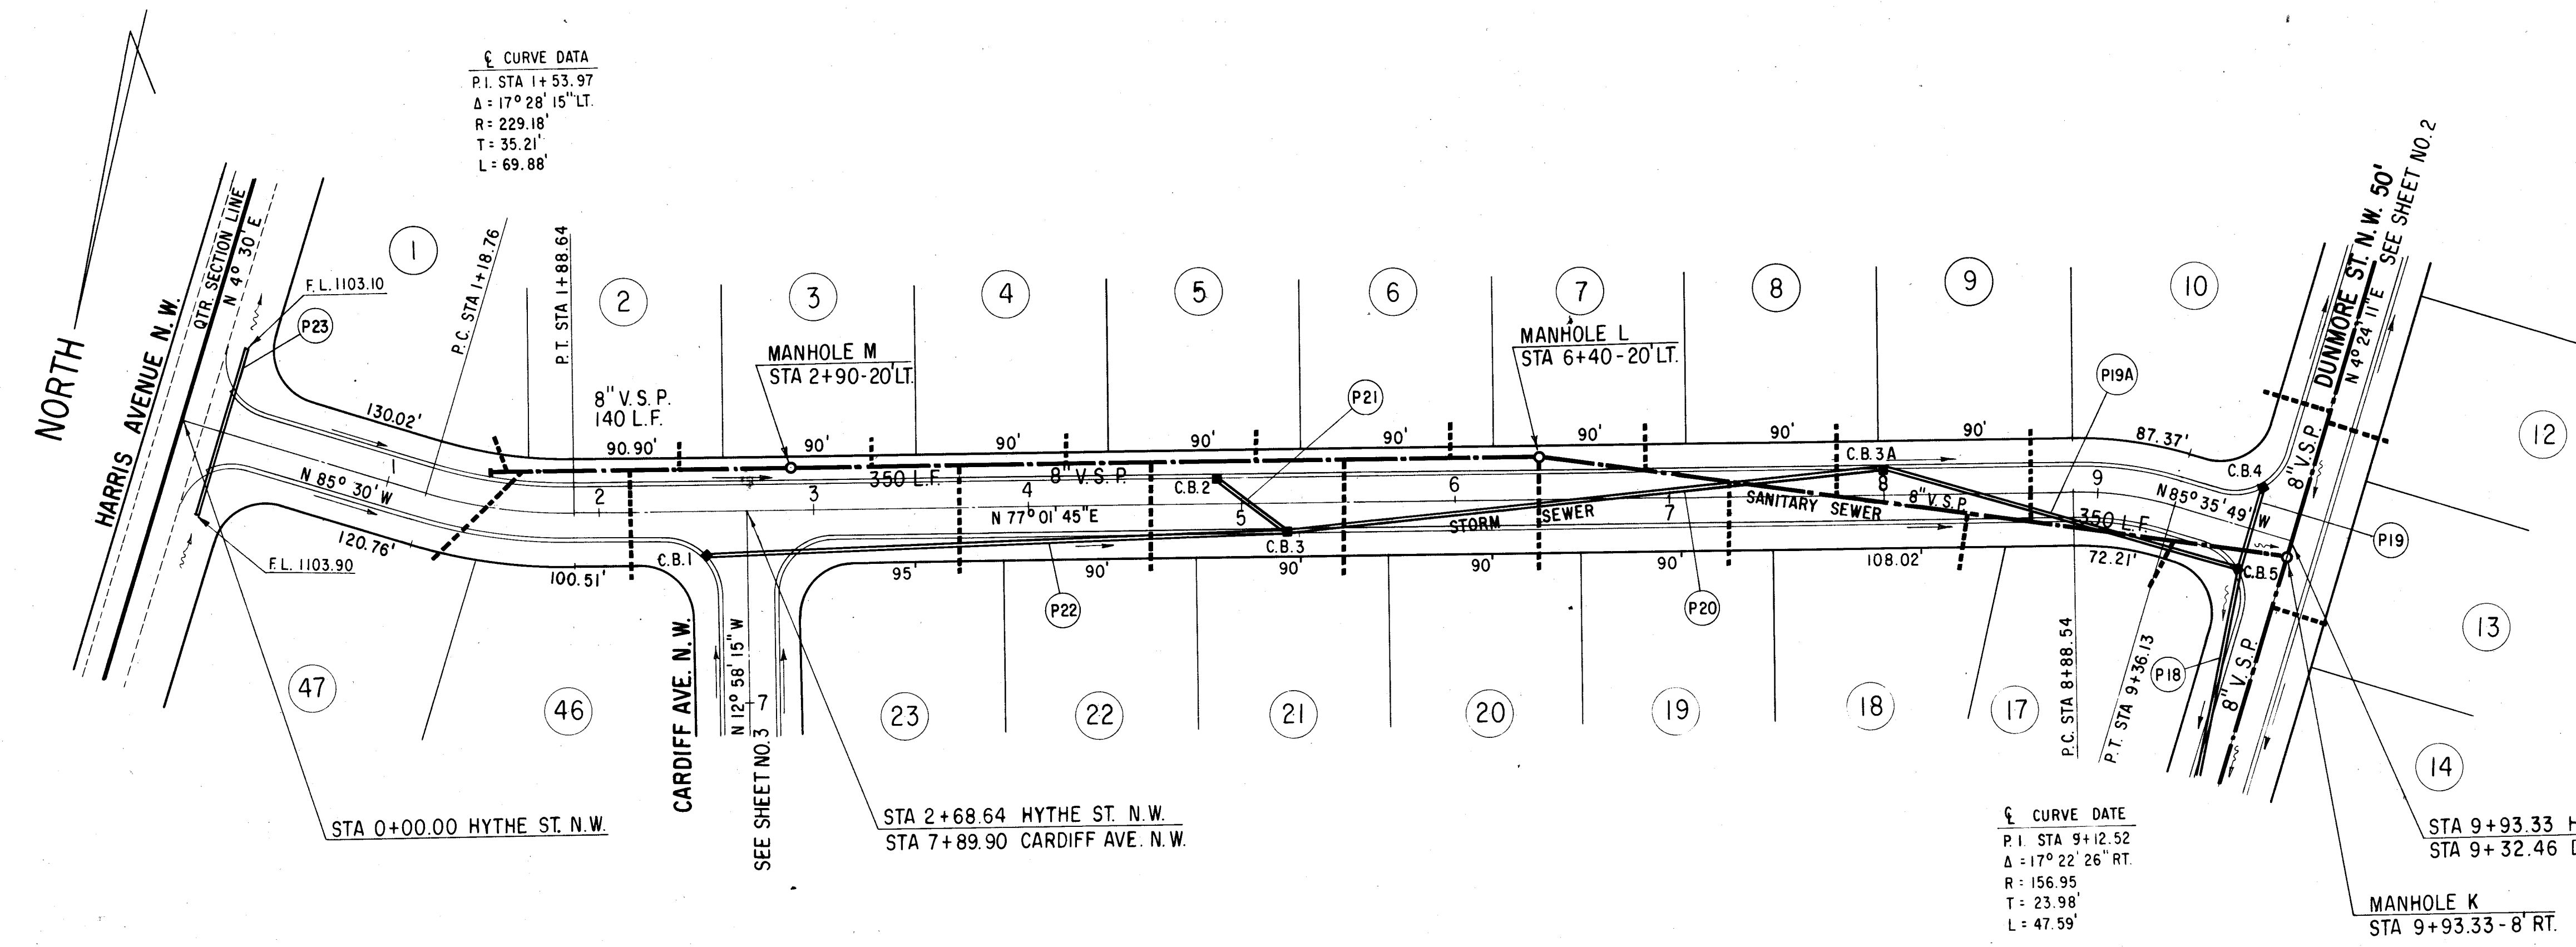

HYTHE STREET N.W. 50' FOR B.M. SEE SHEET NO. 4

SCALE: 1" = 50' HORZ. 1" = 5' VERT.

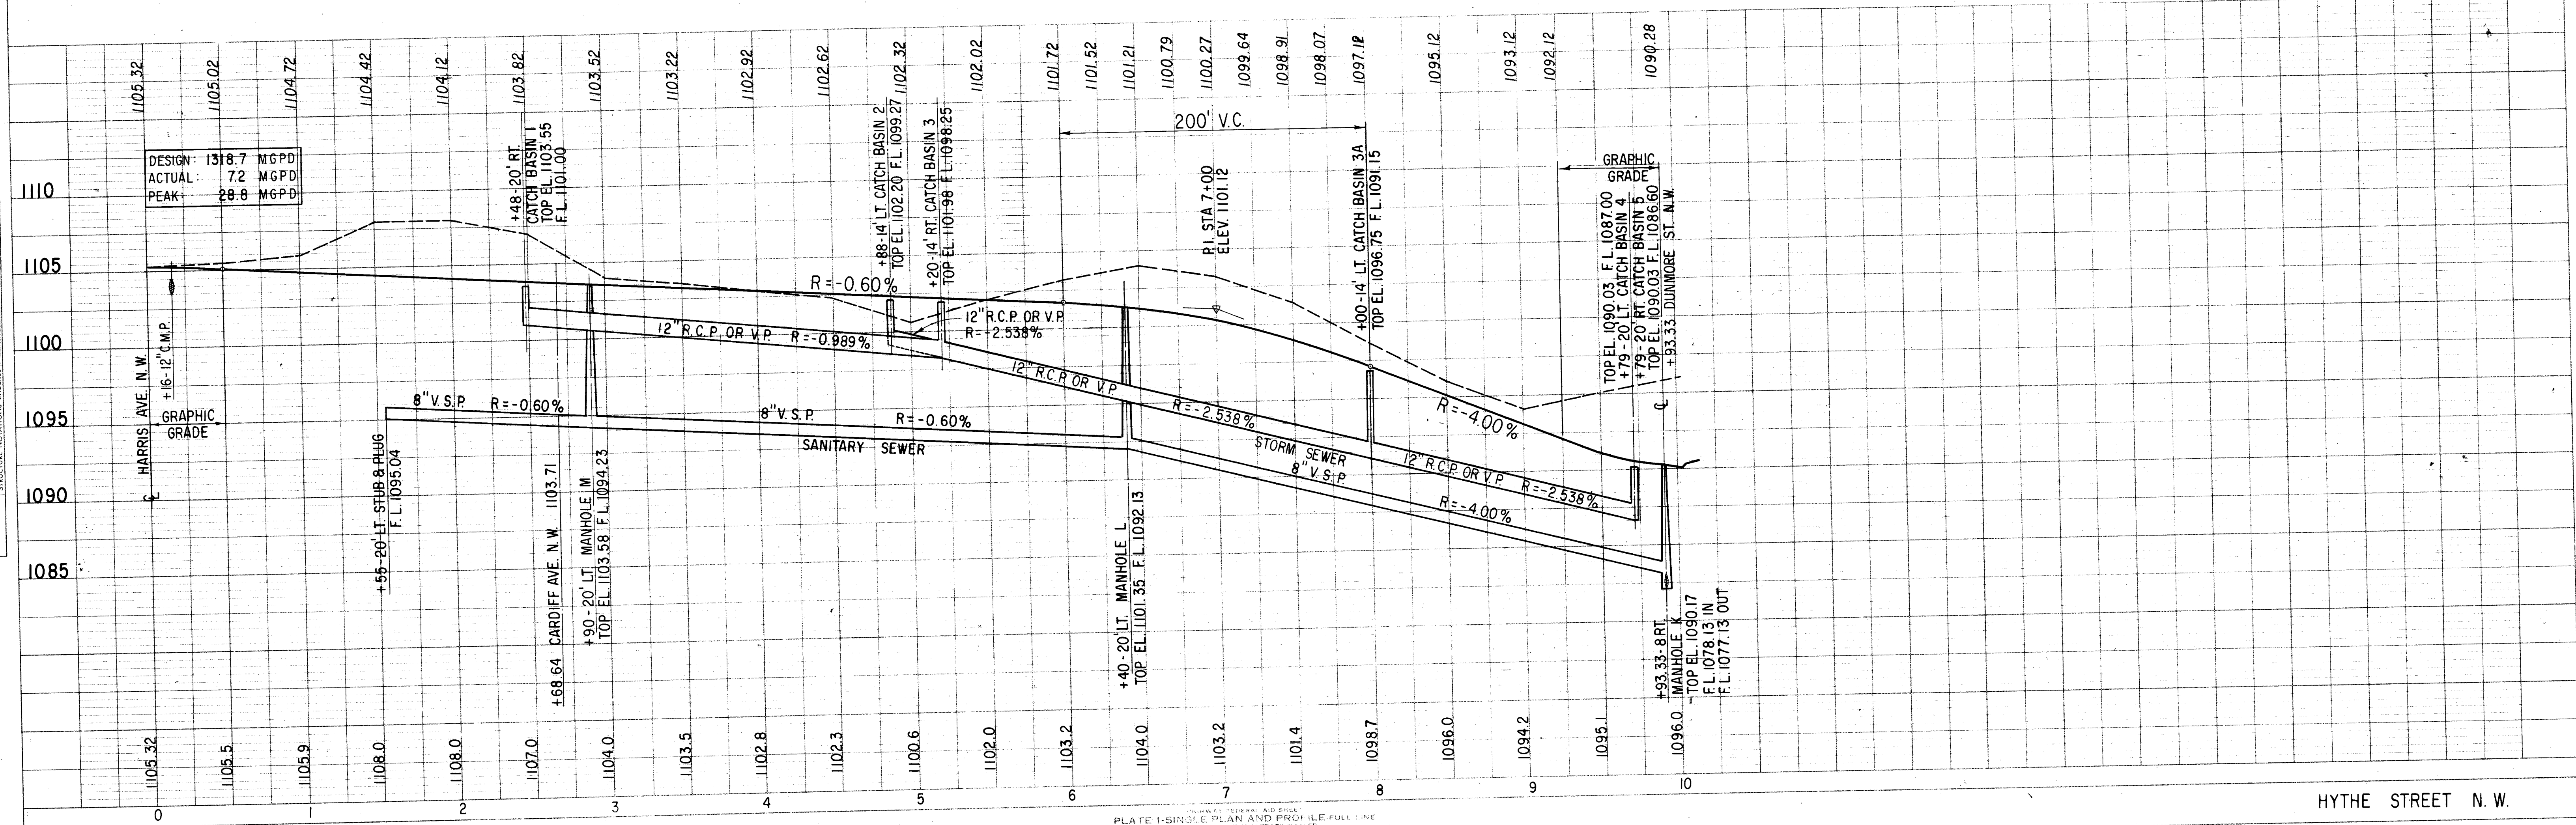

HYTHE STREET N.W.

ENGINEERING
WESTERN RESERVE ENGINEERING ASSOC. LTD.
P.O. BOX 1220, STATION C, CANTON, OHIO

OCTOBER, 1975

[illegible]

SANITARY ENGINEER

MASSILLON CITY ENGINEER

FOR B.M. SEE SHEET NO. 4

DUNMORE STREET N.W. 50'

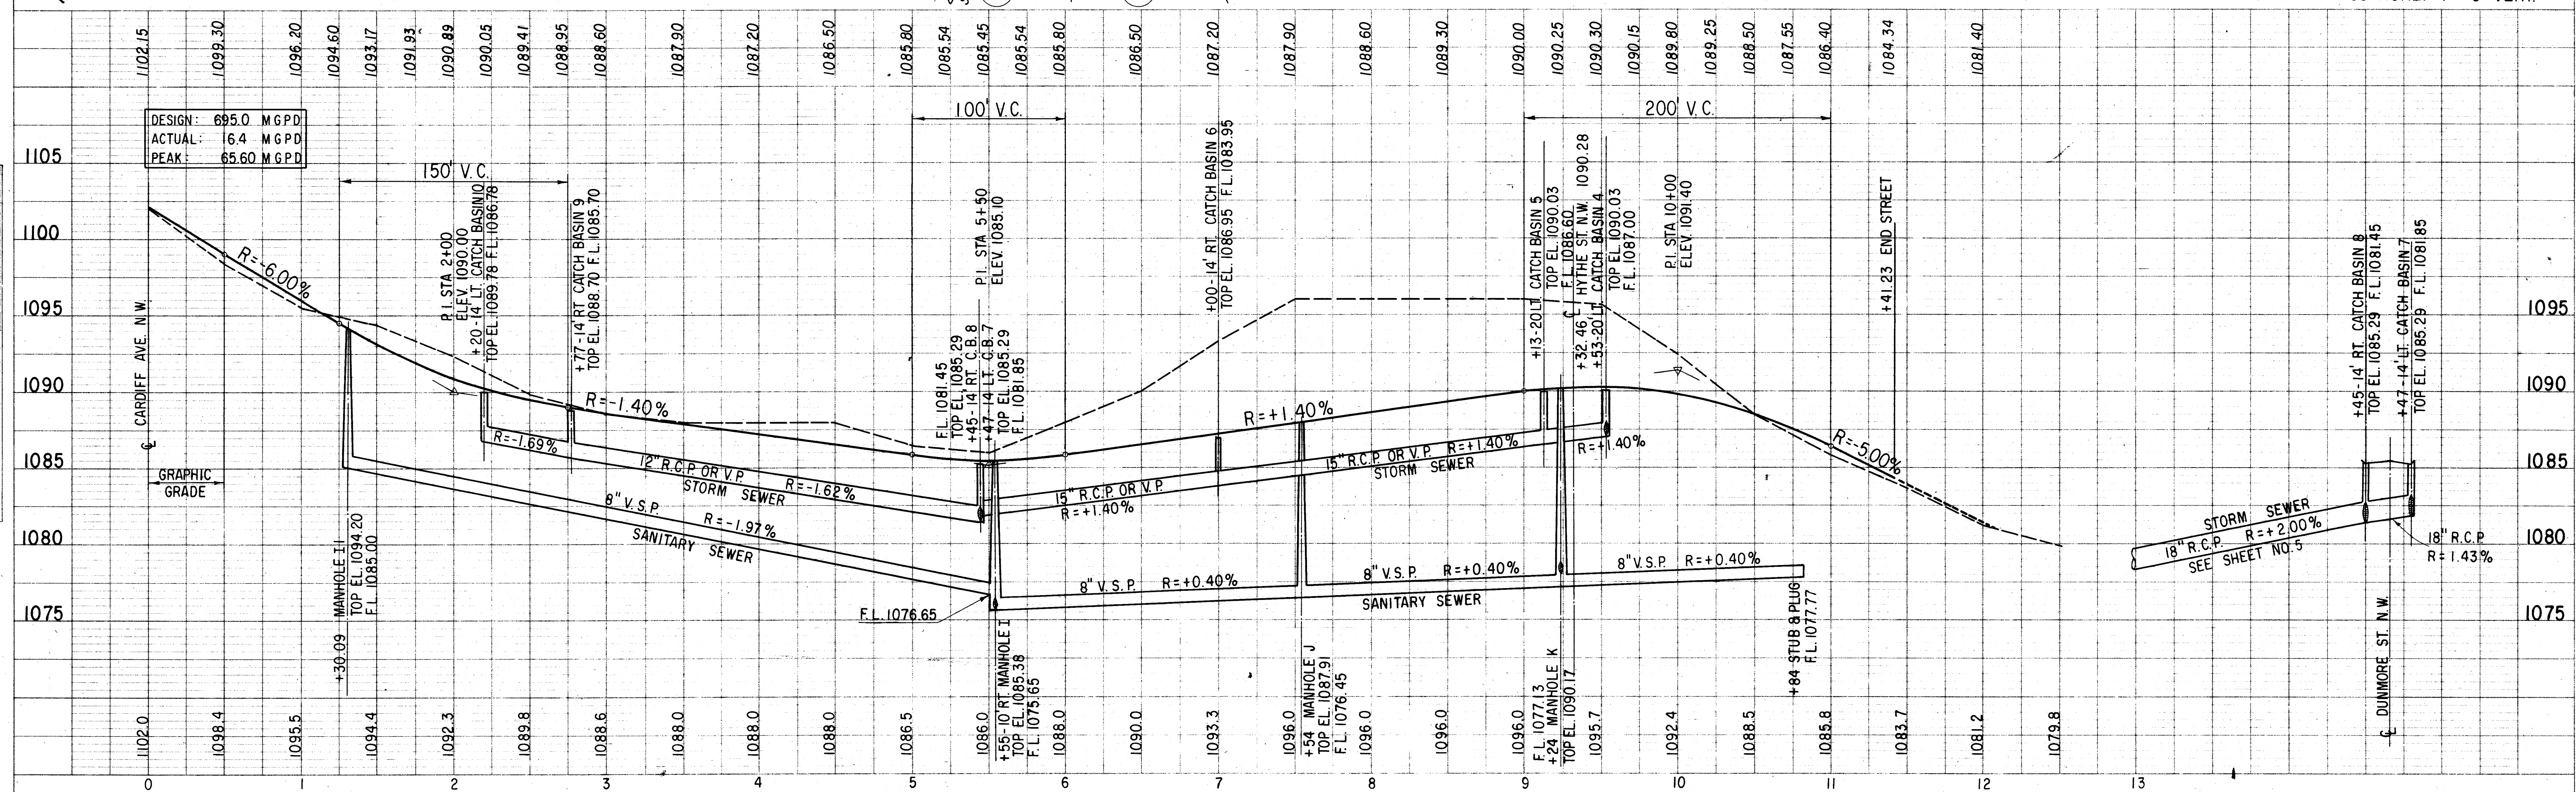
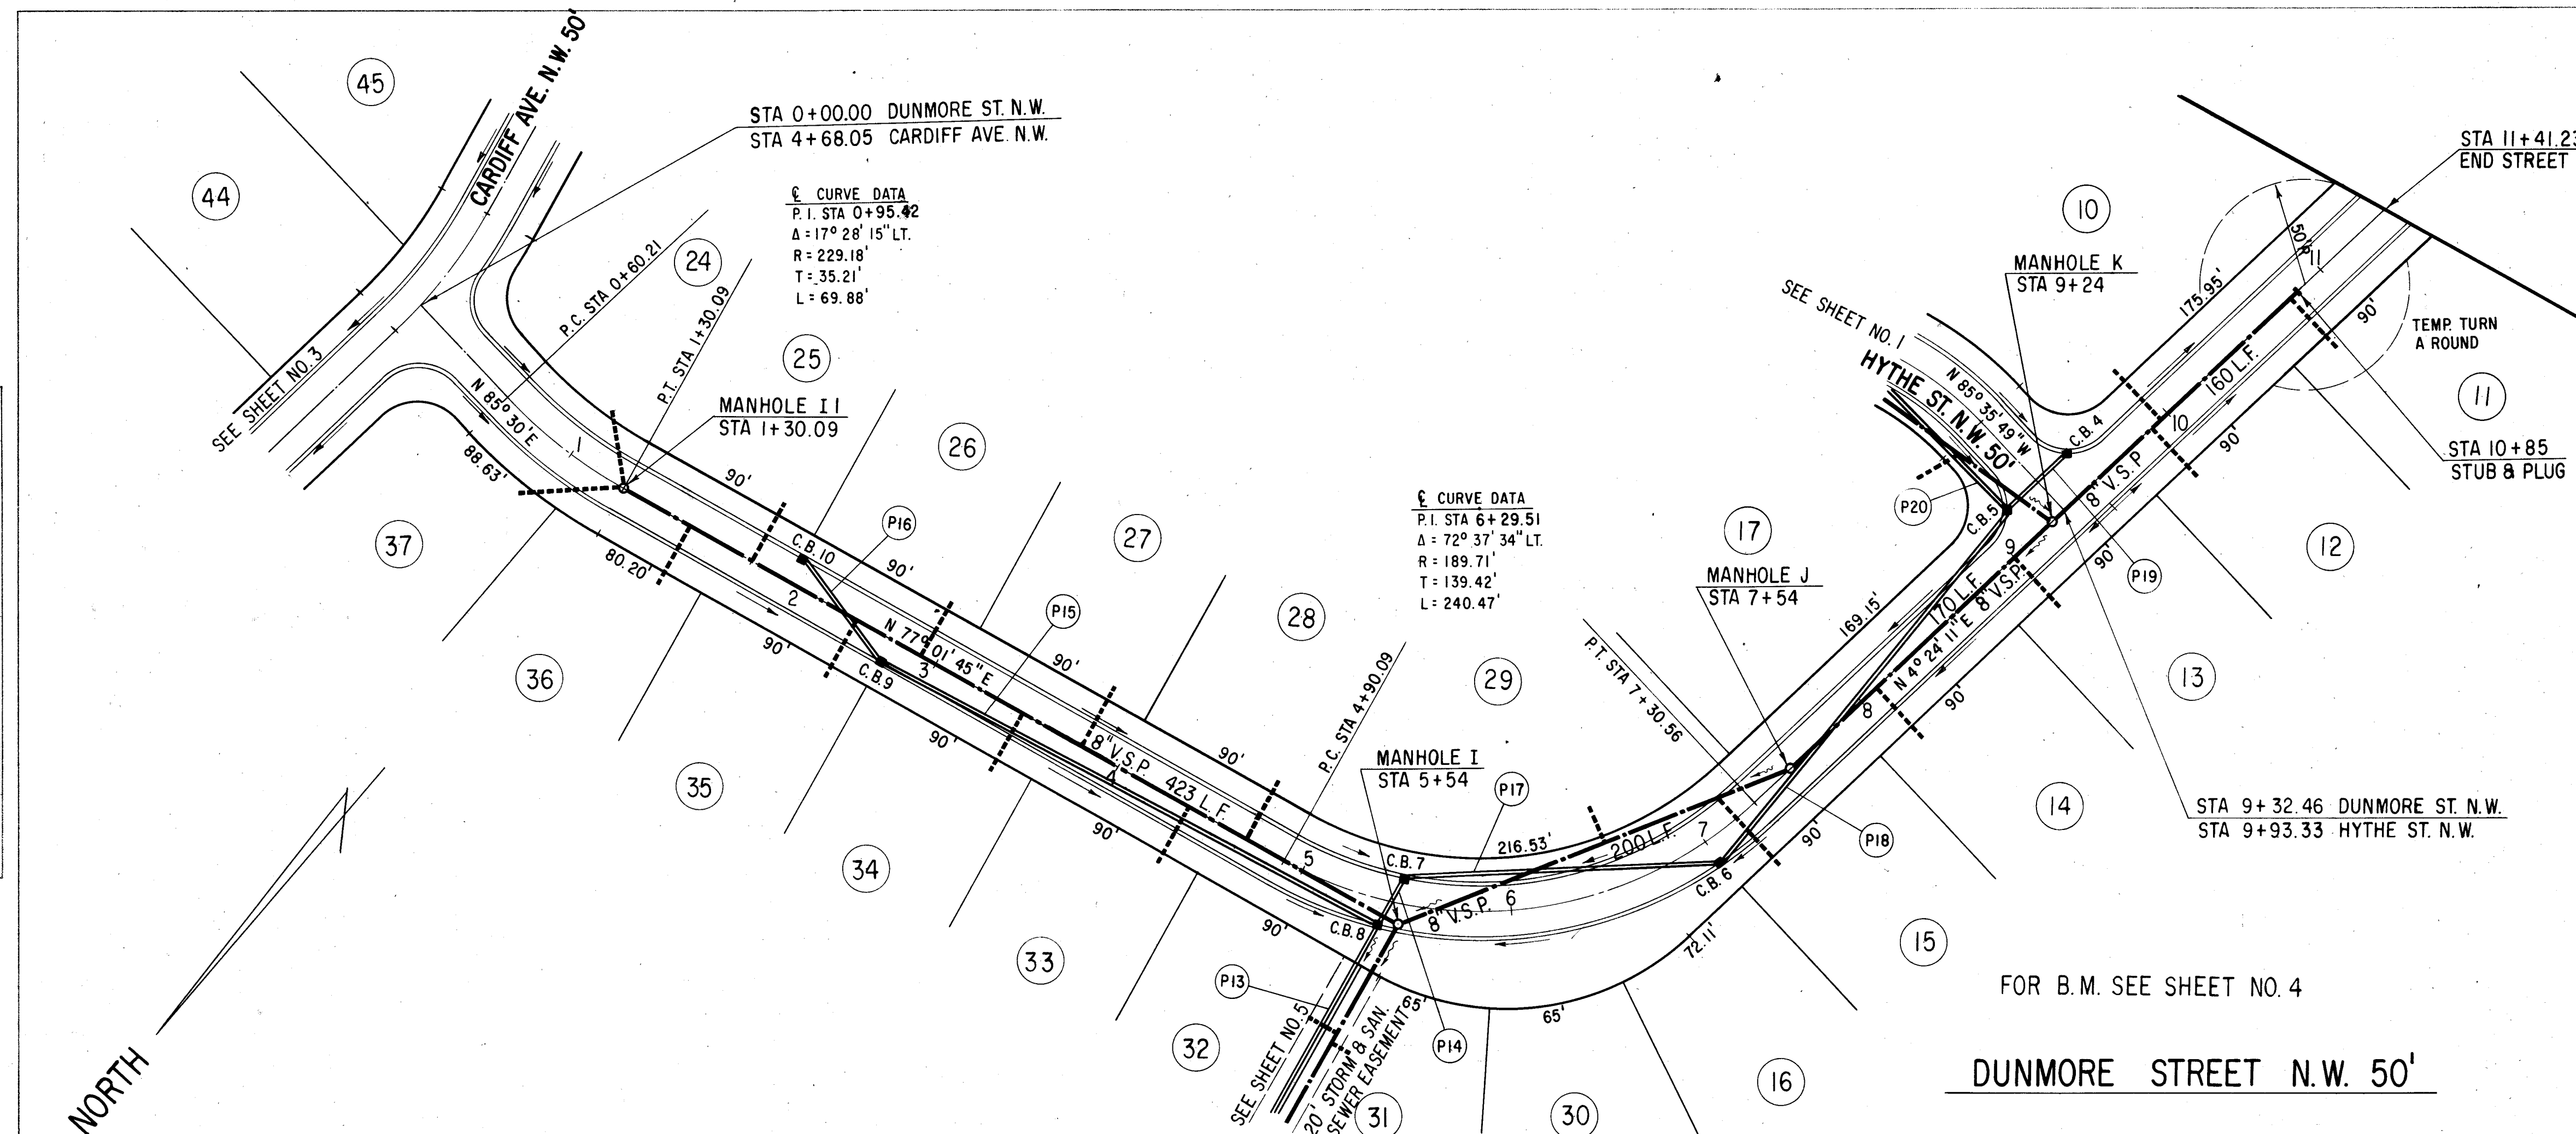


PLATE 1-SINGLE PLAN AND PROFILE-FULL LIN
TELETYPE NATIONAL TRADING PAPER
INDIANAPOLIS, INDIANA PRINTED IN U.S.A.

DUNMORE STREET N. W.


APPROVED BY THE STARK COUNTY SANITARY ENGINEER THIS _____ DAY OF _____ 1975

SANITARY ENGINEER

ACKNOWLEDGED _____ DATE _____

MASSILLON CITY ENGINEER

SCALE: 1" = 50' HORZ. 1" = 5' VERT.

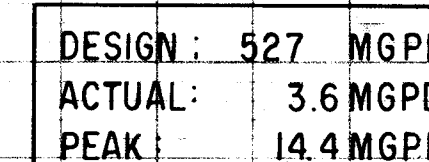

SANITARY SEWER LATERAL


CARDIFF AVENUE N.W.

STORM AND SANITARY SEWER PLAN
LOCATED IN PARTS OF THE N.W. QTR. SEC. 34, T-11 (JACKSON) R-9
STARK COUNTY, OHIO
ENGINEERING
WESTERN RESERVE ENGINEERING ASSOC. LTD.
P.O. BOX 1220, STATION C, CANTON, OHIO
OCTOBER, 1975

STORM DRAINAGE SUMMARY				
IDF	SIZE & TYPE	LIN. FT.	GRADE	
P1	24" R.C.P.	56	3.00%	
PIA	12" R.C.P.	4	6.25%	
P2	27" R.C.P.	210	1.30%	
P3	24" R.C.P.	195	2.41%	
P3A	18" R.C.P.	35	1.91%	
P4	21" R.C.P.	250	1.71%	
P5	18" R.C.P.	80	3.69%	
PI3	18" R.C.P.	135	2.56%	
PI4	18" R.C.P.	28	1.43%	
PIB	27" R.C.P.	250	1.30%	

PLAN
SURVEYED BY
NOTE BOOK, PLOTTED BY
NOTE BOOK, CHECKED BY
DATE


PROFILE
SURVEYED BY
NOTE BOOK, GRADES CHECKED BY
NOTE BOOK, NOTED BY
STRUCTURE NOTATIONS CHECKED BY
DATE

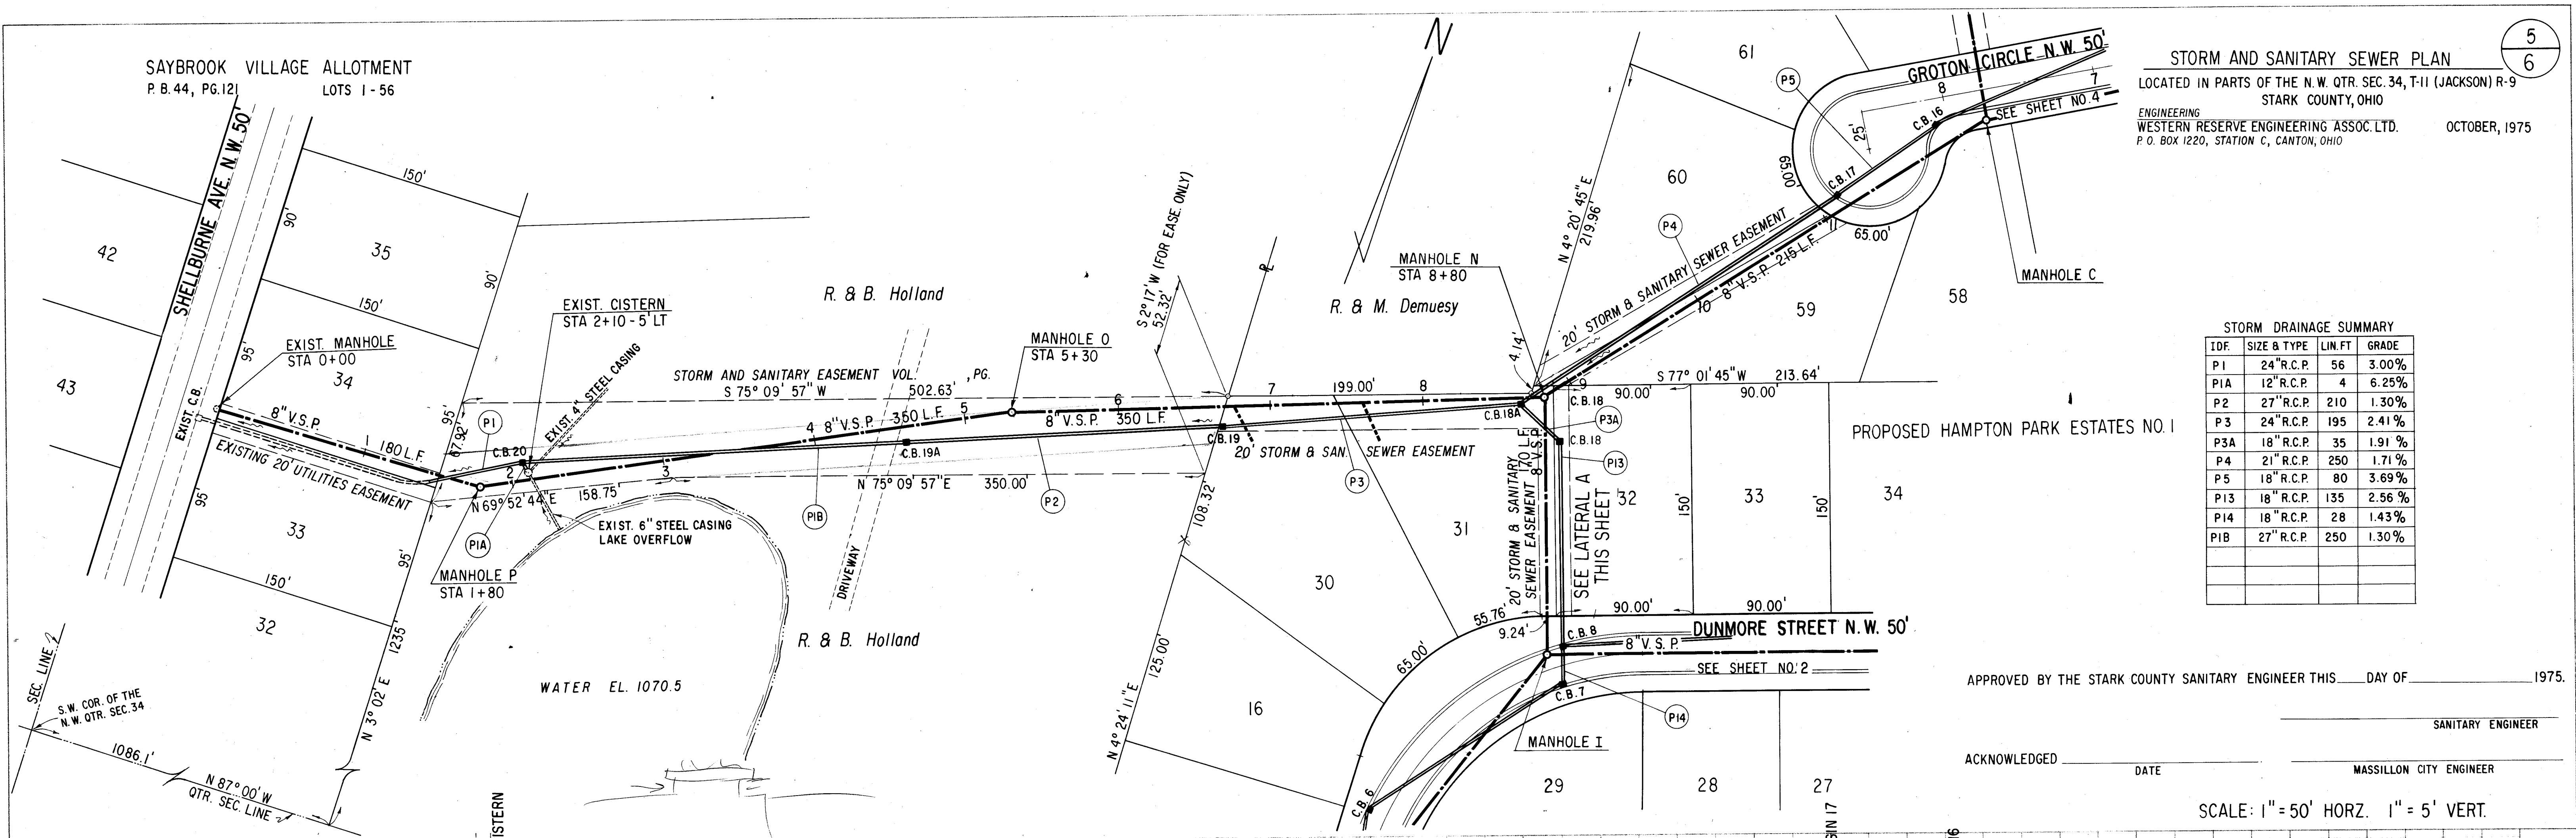

APPROVED BY THE STARK COUNTY SANITARY ENGINEER THIS _____ DAY OF _____ 1975.








ACKNOWLEDGED _____ DATE _____

SCALE: 1" = 50' HORIZ. 1" = 5' VERT.

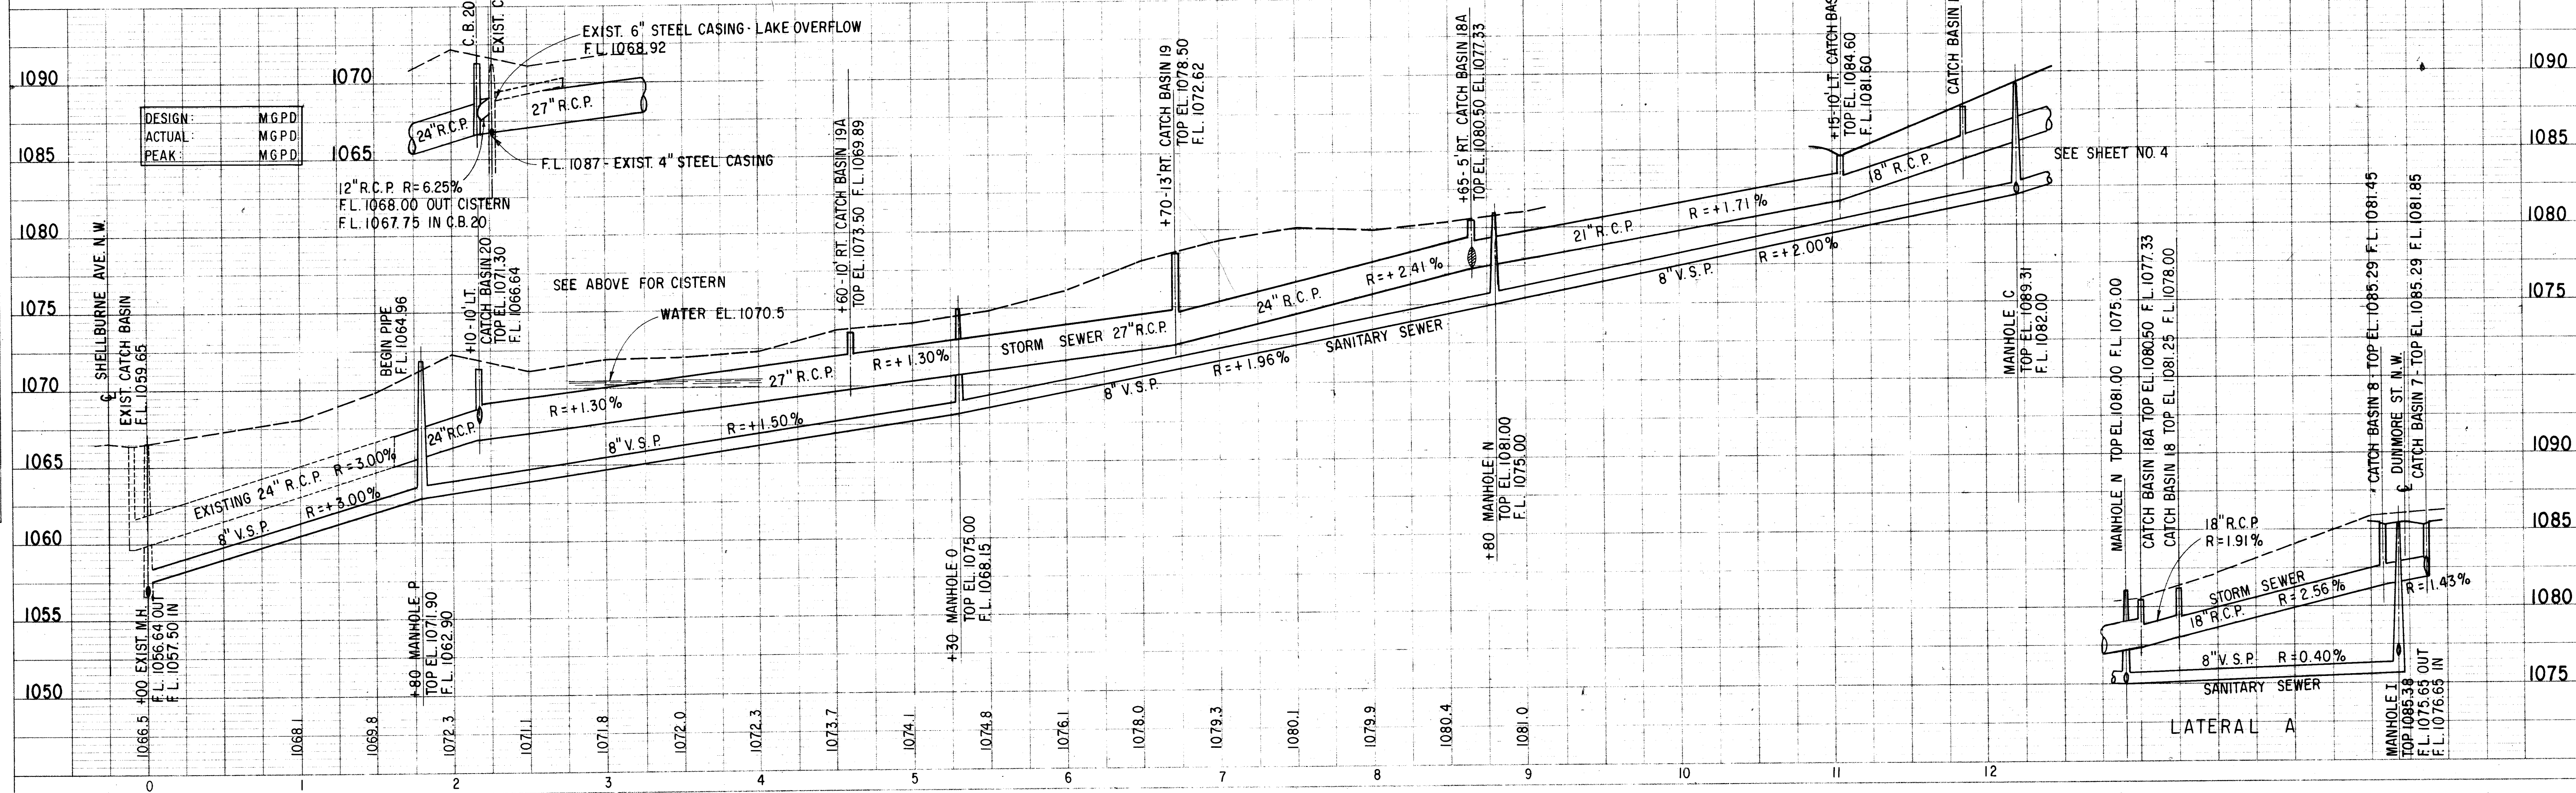

STORM AND SANITARY SEWER PLAN

NORTH

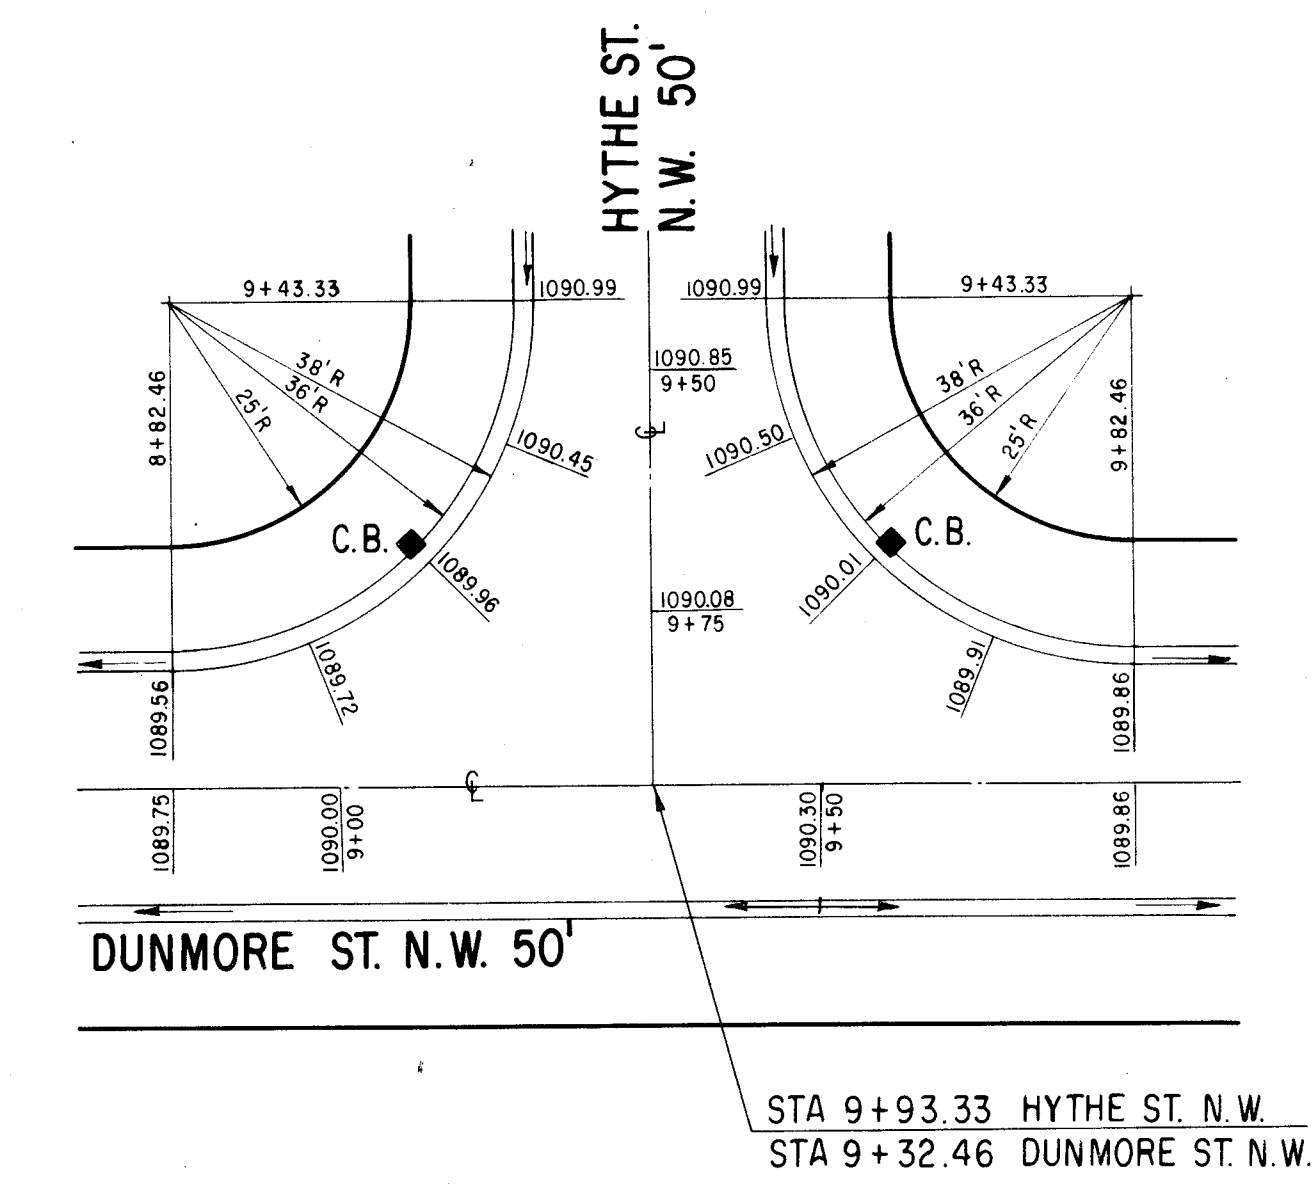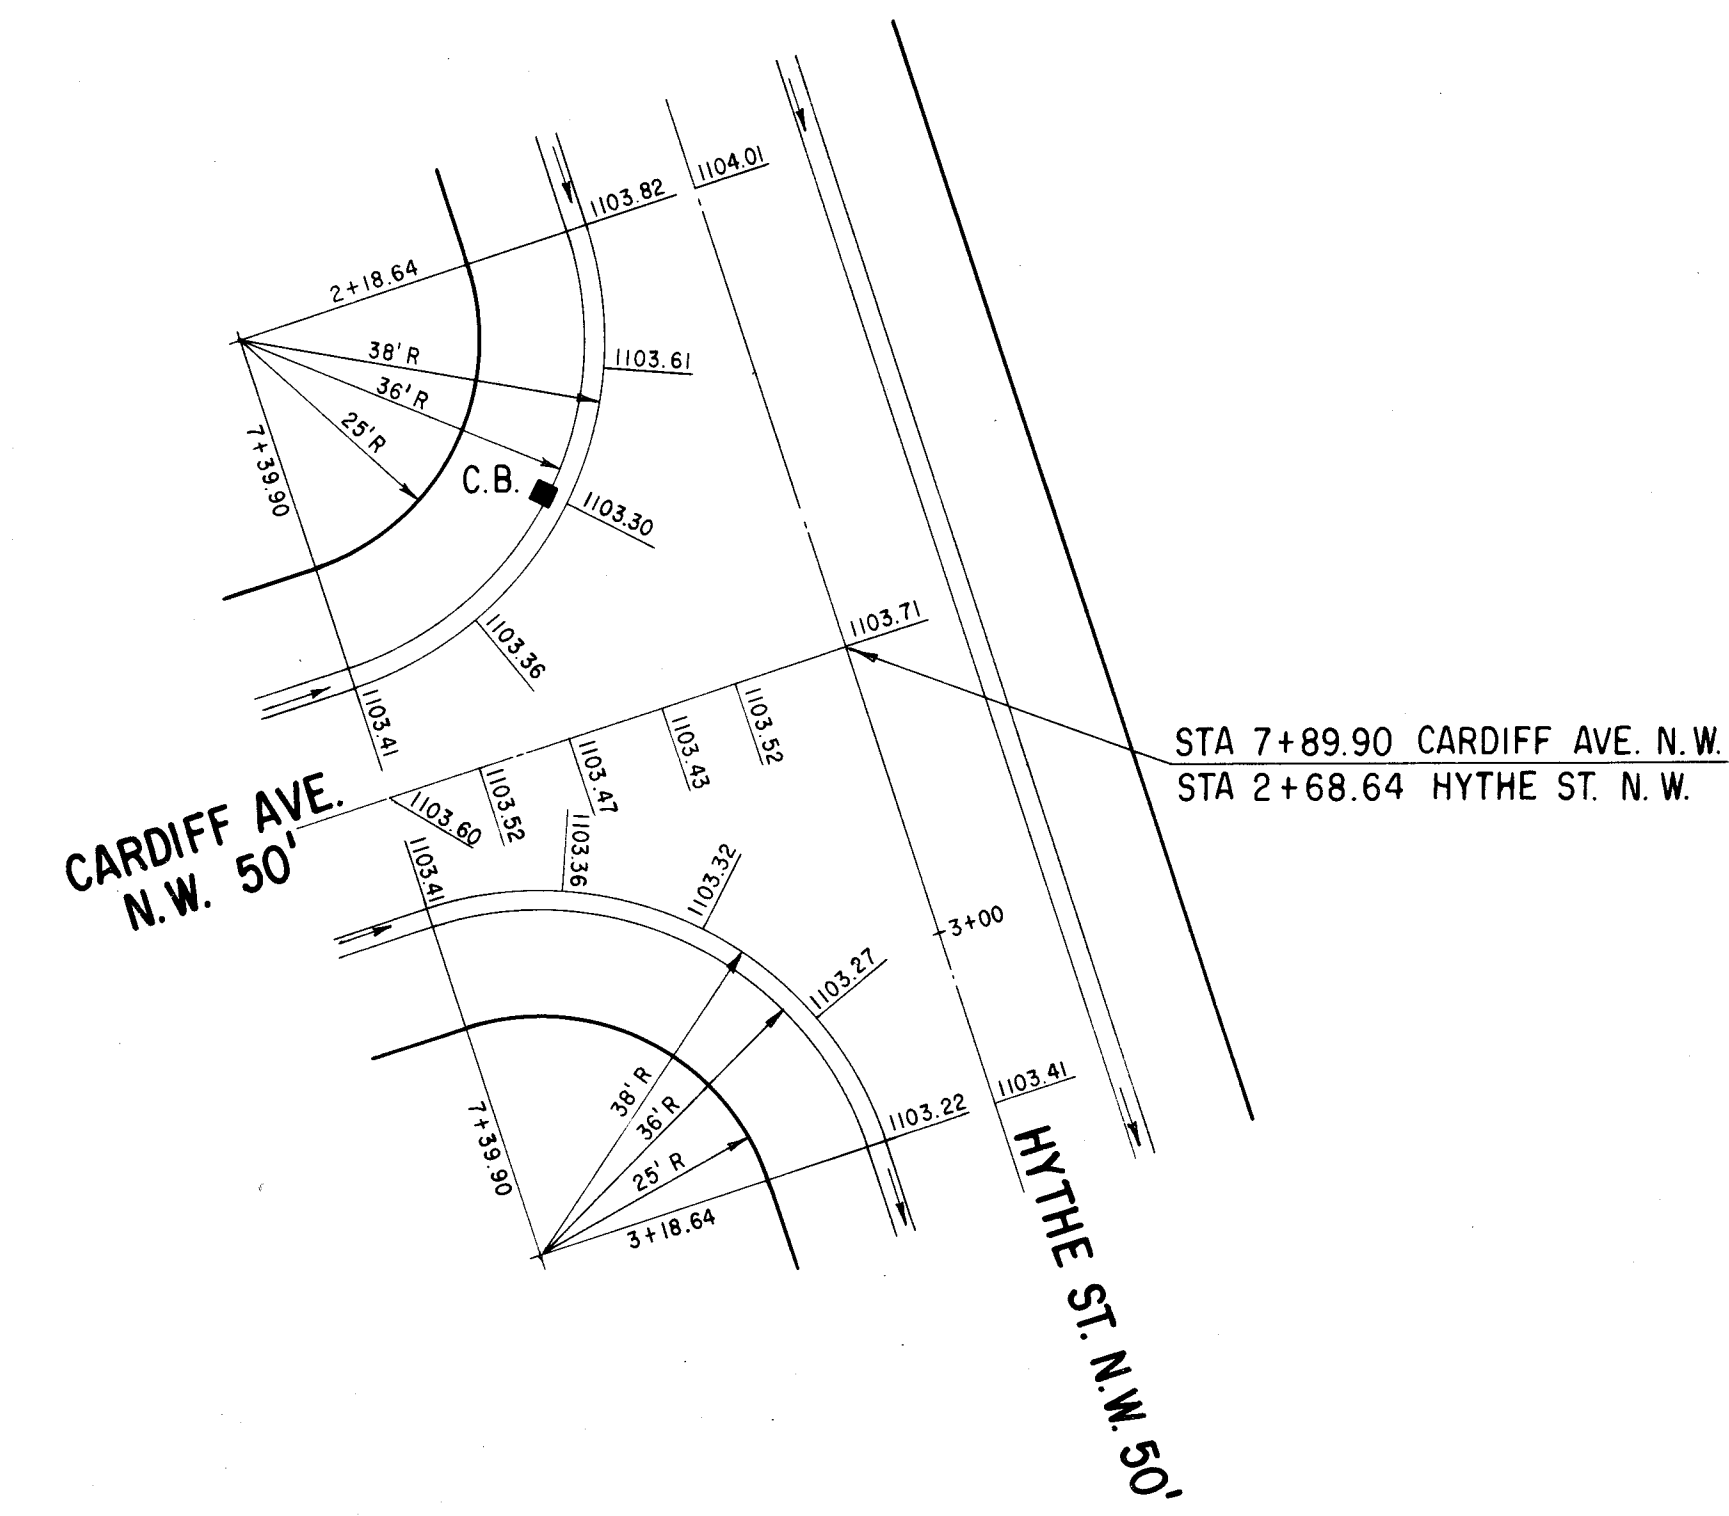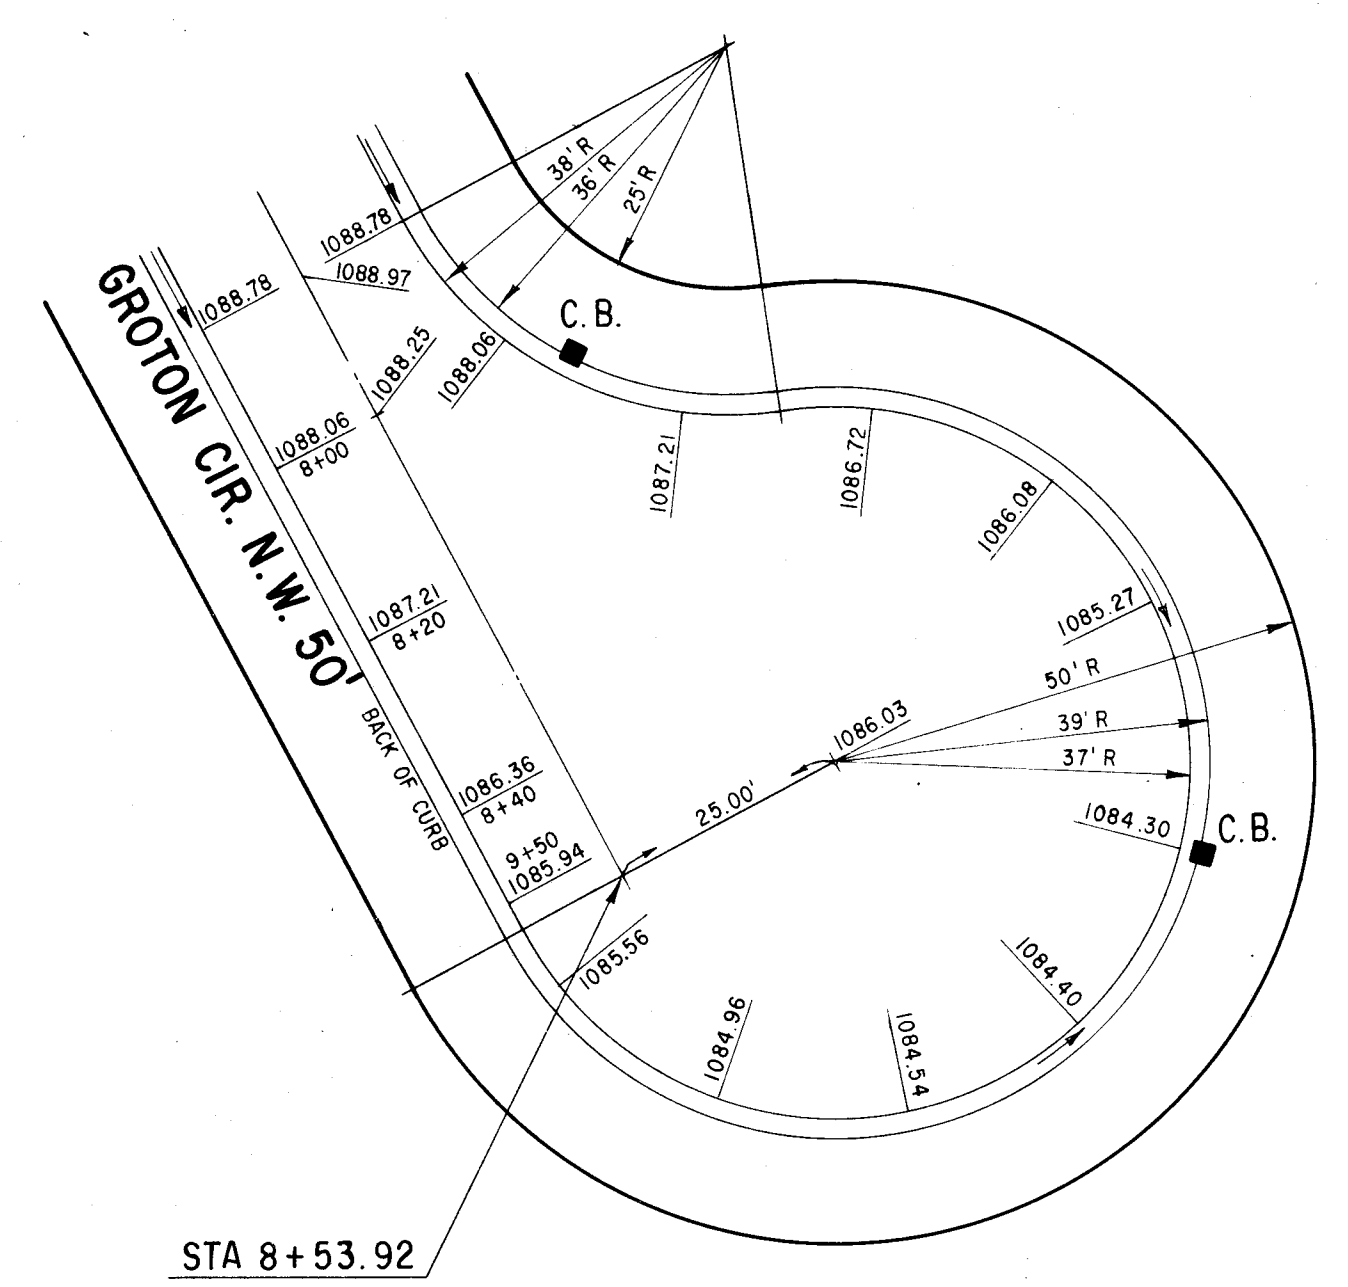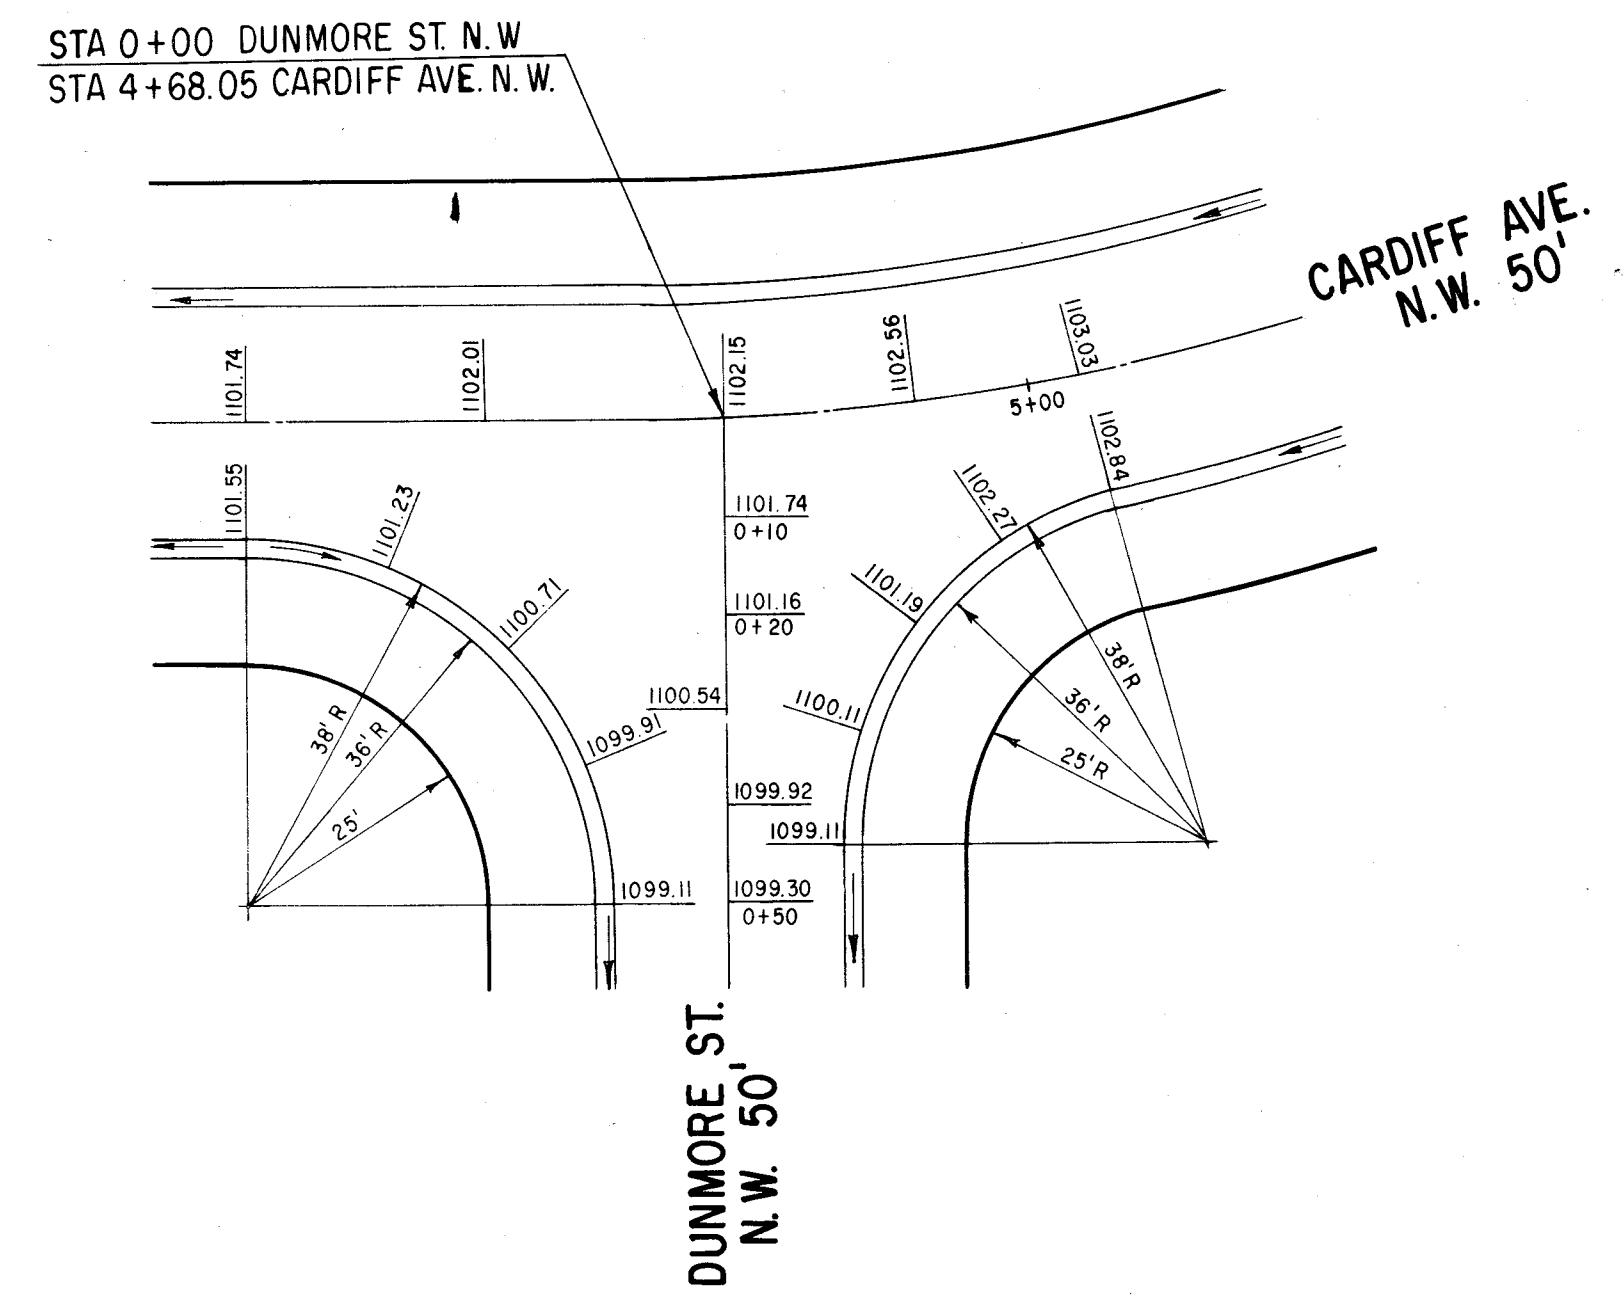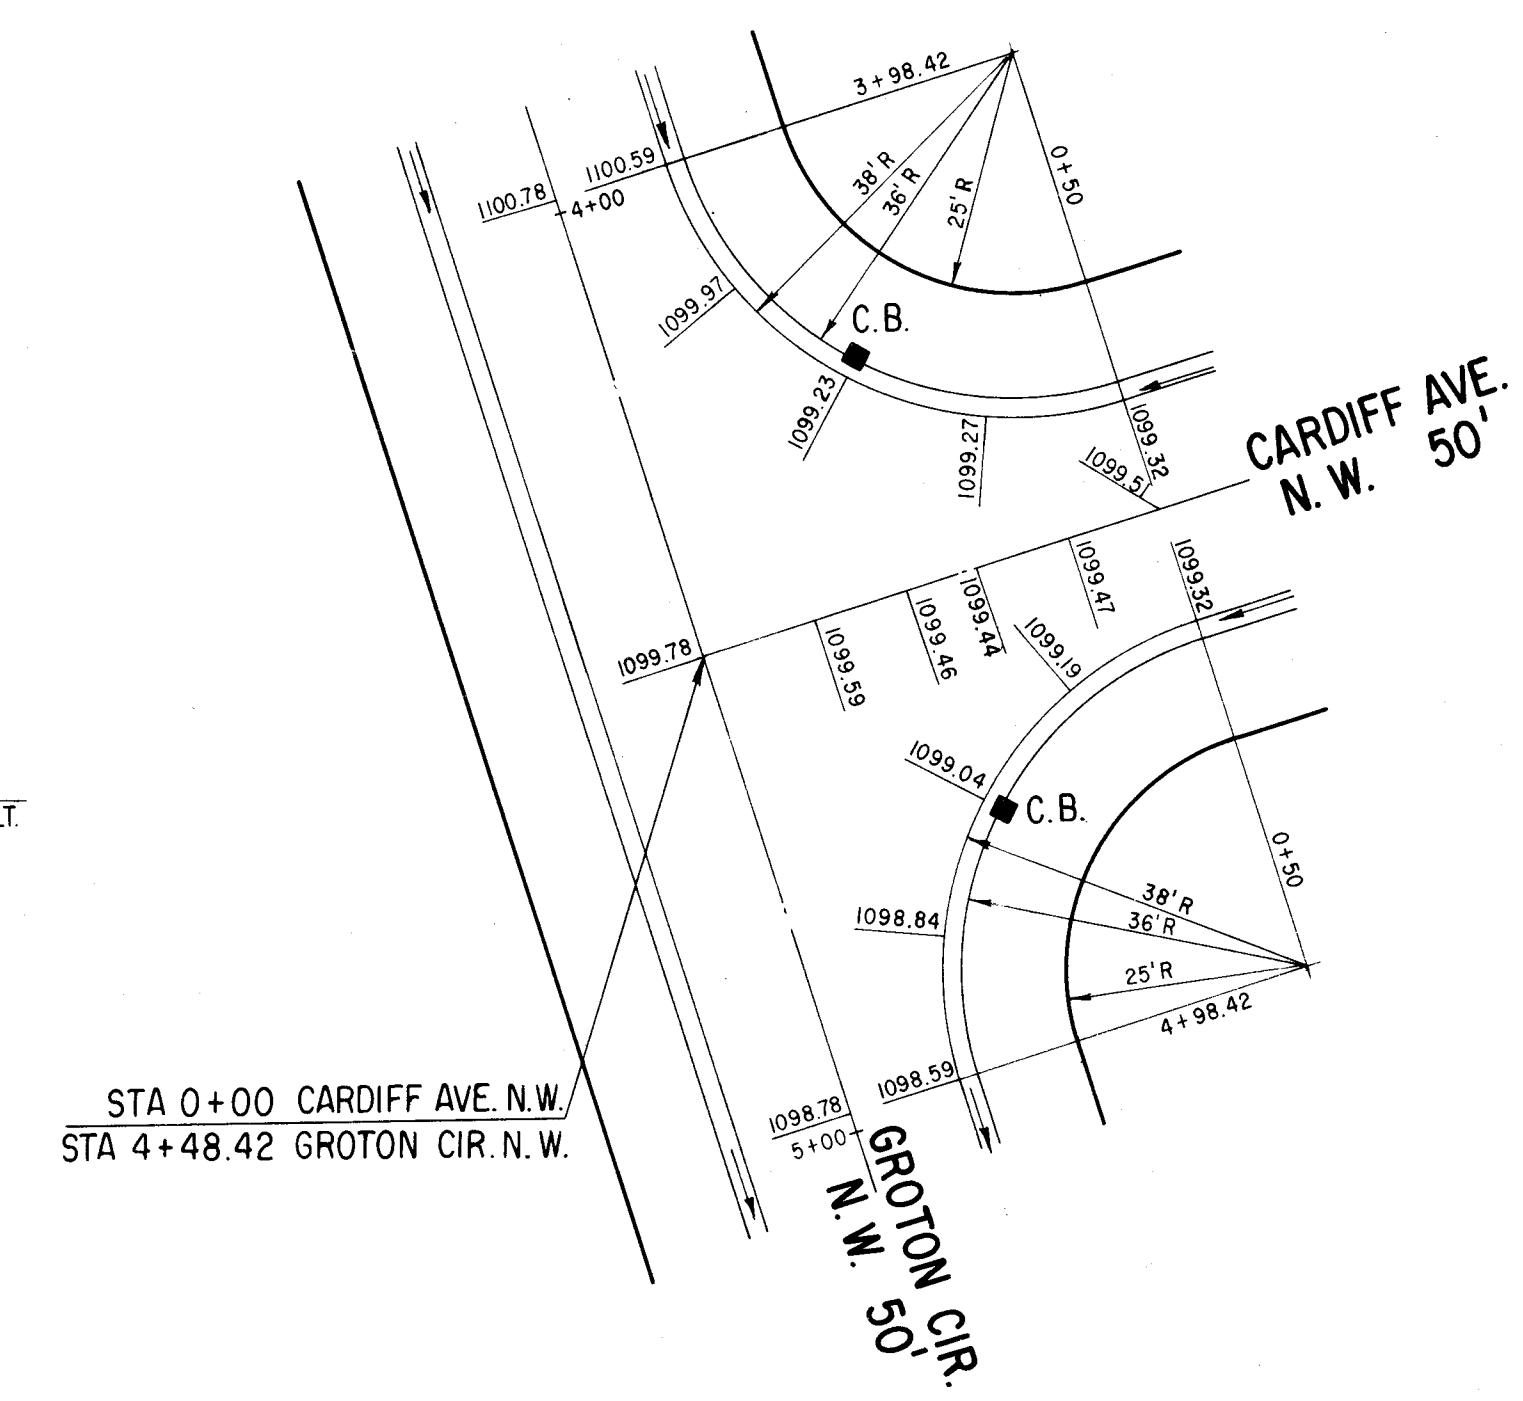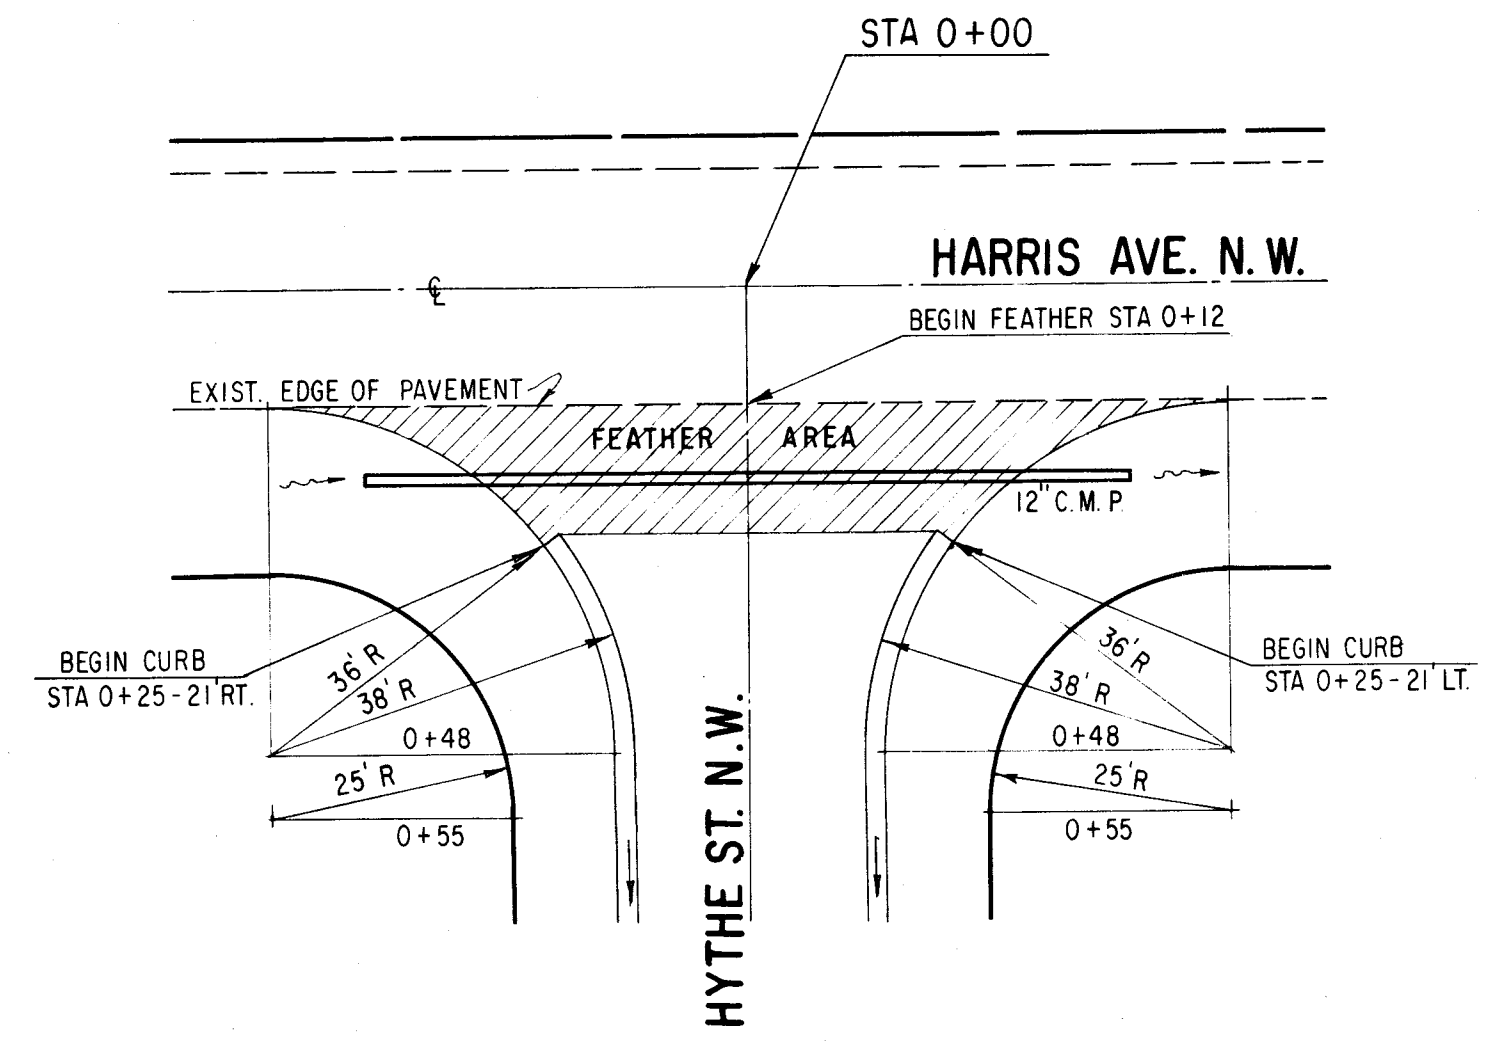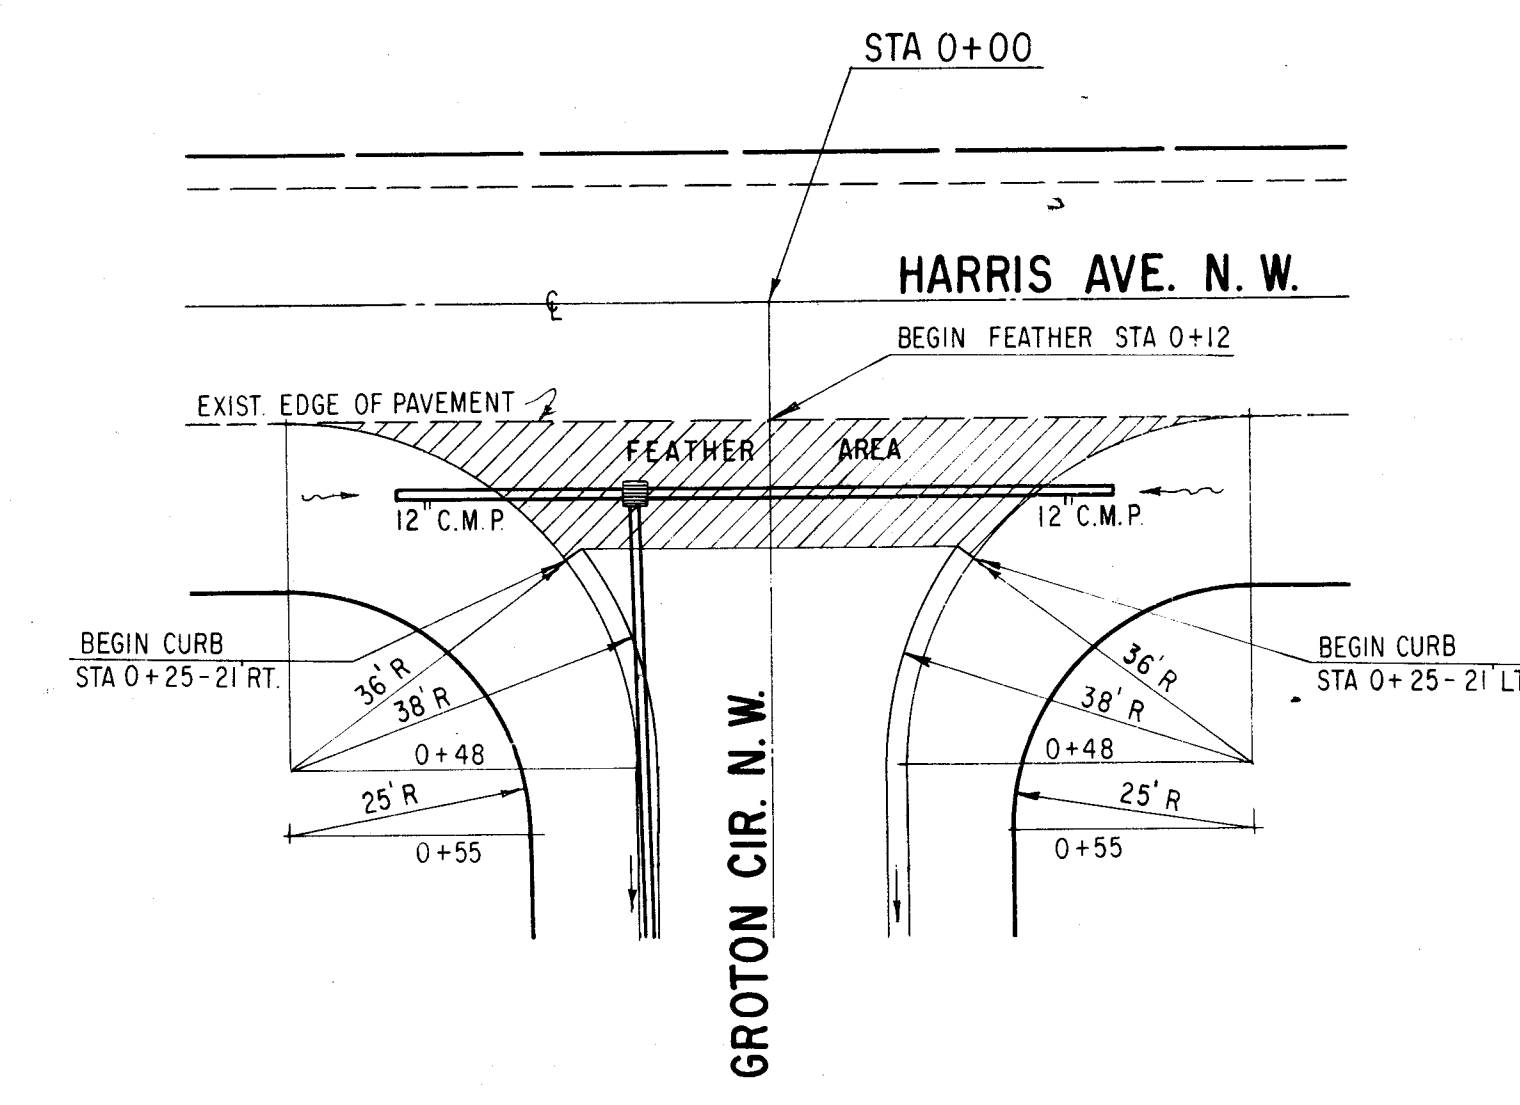

INTERSECTION DETAILS
FOR HAMPTON PARK ESTATES NO. 1
LOCATED IN PARTS OF THE N.W. QTR. SEC. 34, T-11 (JACKSON) R-9
STARK COUNTY, OHIO
SCALE: 1" = 20'
OCT, 1975

NOTE: FOR BENCH MARK SEE SHEET NO. 4