


PLAN	SURVEYED	DATE
	NOTED	BY
	NOTED	BY
	NOTED	BY

PROFILE	SURVEYED	DATE
	NOTED	BY
	NOTED	BY
	NOTED	BY

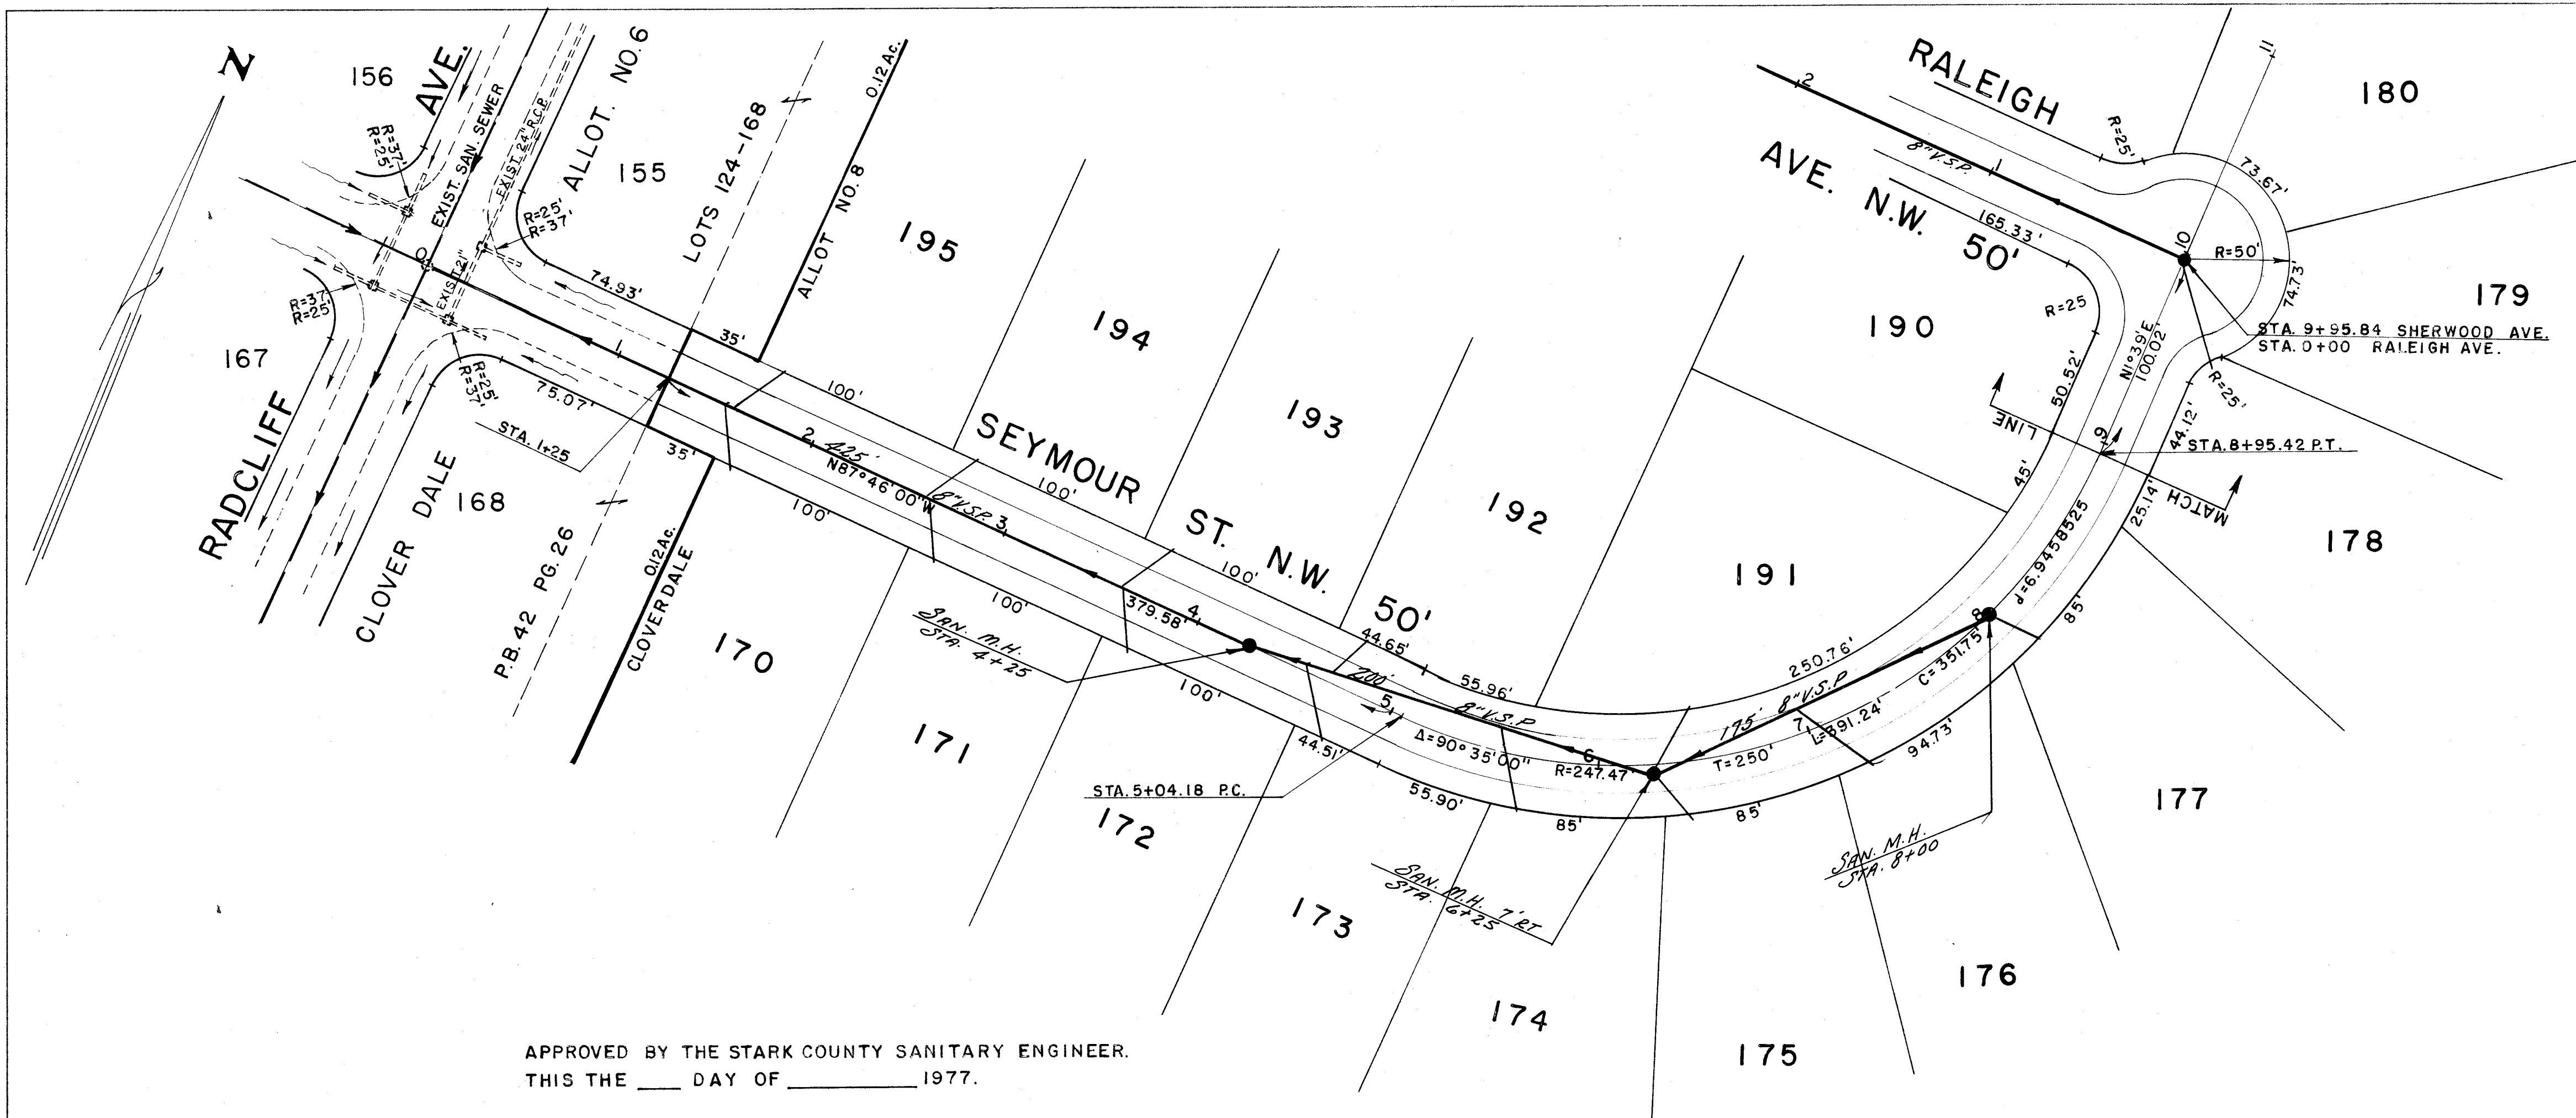


APPROVED BY THE STARK COUNTY SANITARY ENGINEER.
THIS THE ____ DAY OF ____ 1977.

STARK COUNTY SANITARY ENGINEER

SANITARY SEWER APPROVED THIS THE ____
DAY OF ____ 1977.

Carl F. Cooper
MASSILLON CITY ENGINEER

B.M.-TOP OF HYD. N.W. CORNER OF
RADCLIFF AVE. & SEYMOUR AVE.
ELEV.-1058.19

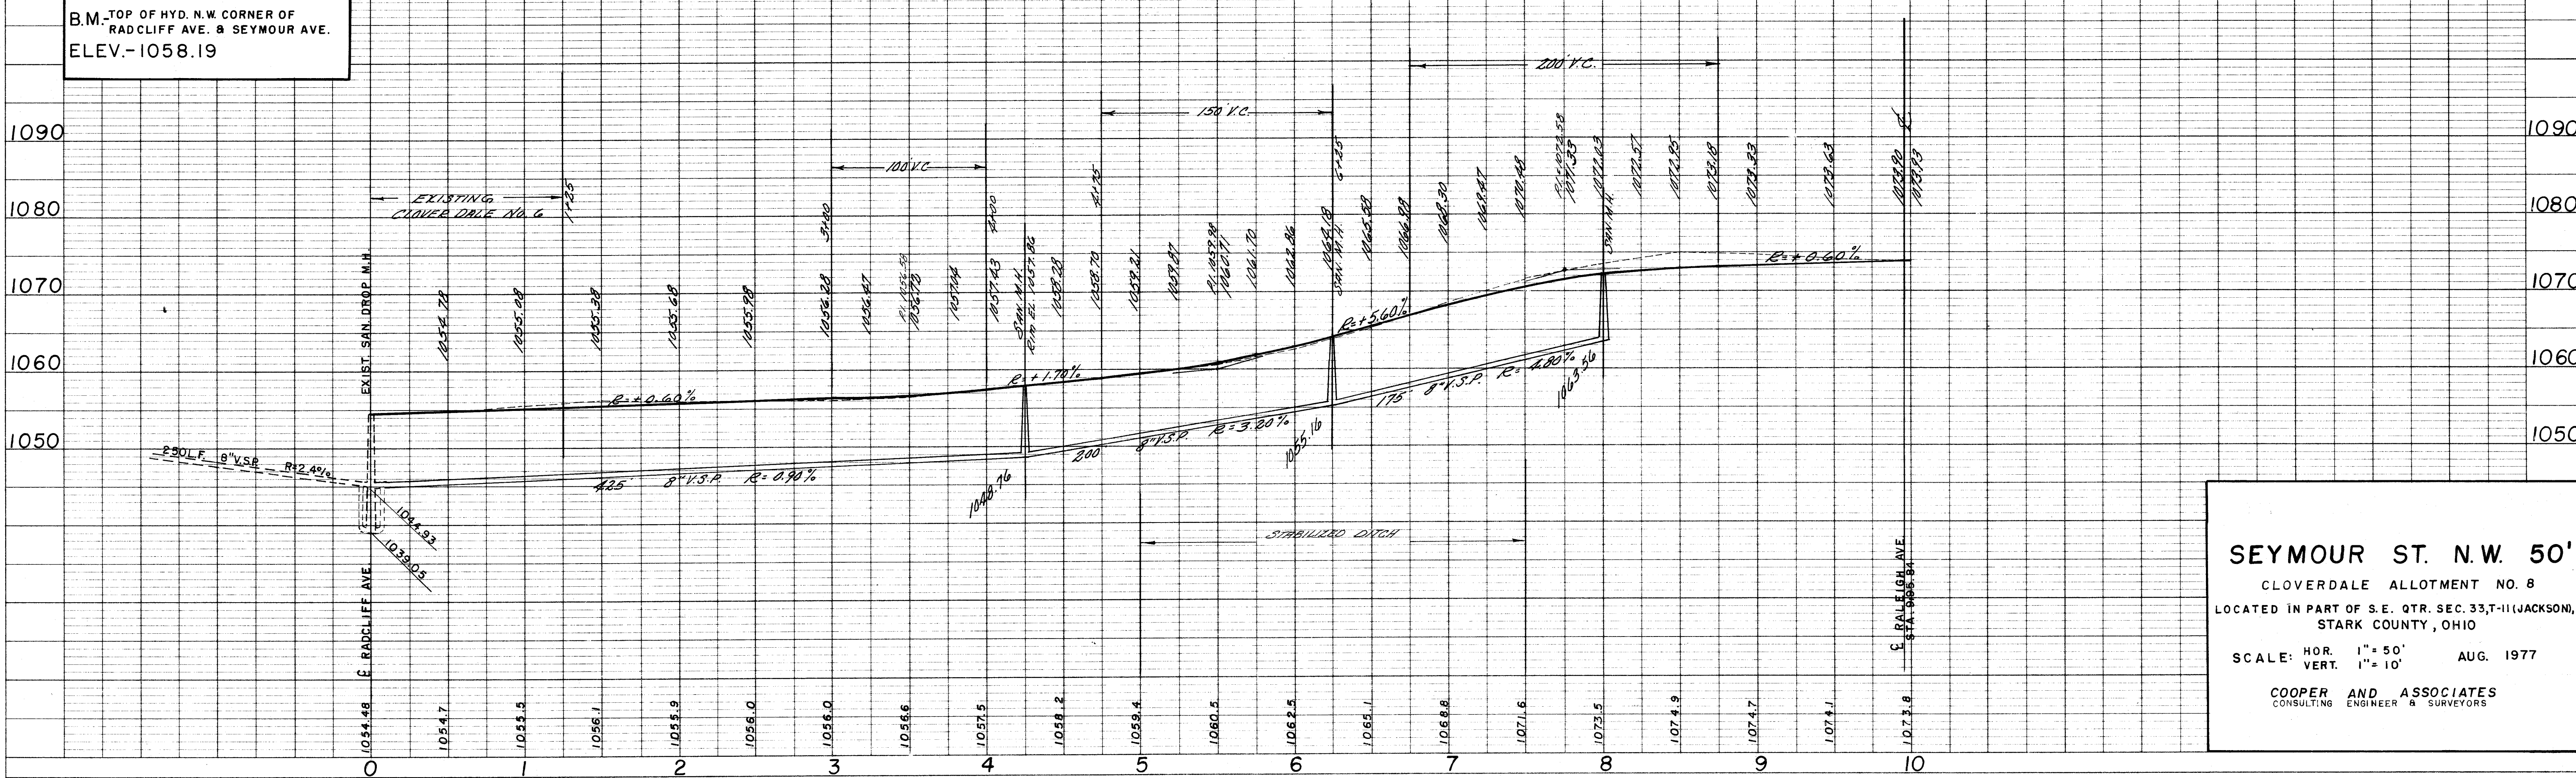

SEYMOUR ST. N.W. 50'
CLOVERDALE ALLOTMENT NO. 8
LOCATED IN PART OF S.E. QTR. SEC. 33, T-11(JACKSON),
STARK COUNTY, OHIO
SCALE: HOR. 1"=50' VERT. 1"=10' AUG. 1977
COOPER AND ASSOCIATES
CONSULTING ENGINEER & SURVEYORS


HIGHWAY FEDERAL AID SHEET
PLATE 1-SINGLE PLAN AND PROFILE-FULL LINE
PRINTED IN U.S.A.

F.F. 53, No. 155

CS 130

PLAN	DATE	8-77
	BY	J.G.
	REVIEWED	R.E.D.
	NOTED	
SURVEYED PLOTTED CHECKED REVISIONS NO. 192		

PROFILE	DATE	
	BY	
	REVIEWED	
	NOTED	
SURVEYED PLOTTED CHECKED REVISIONS NO. 192		

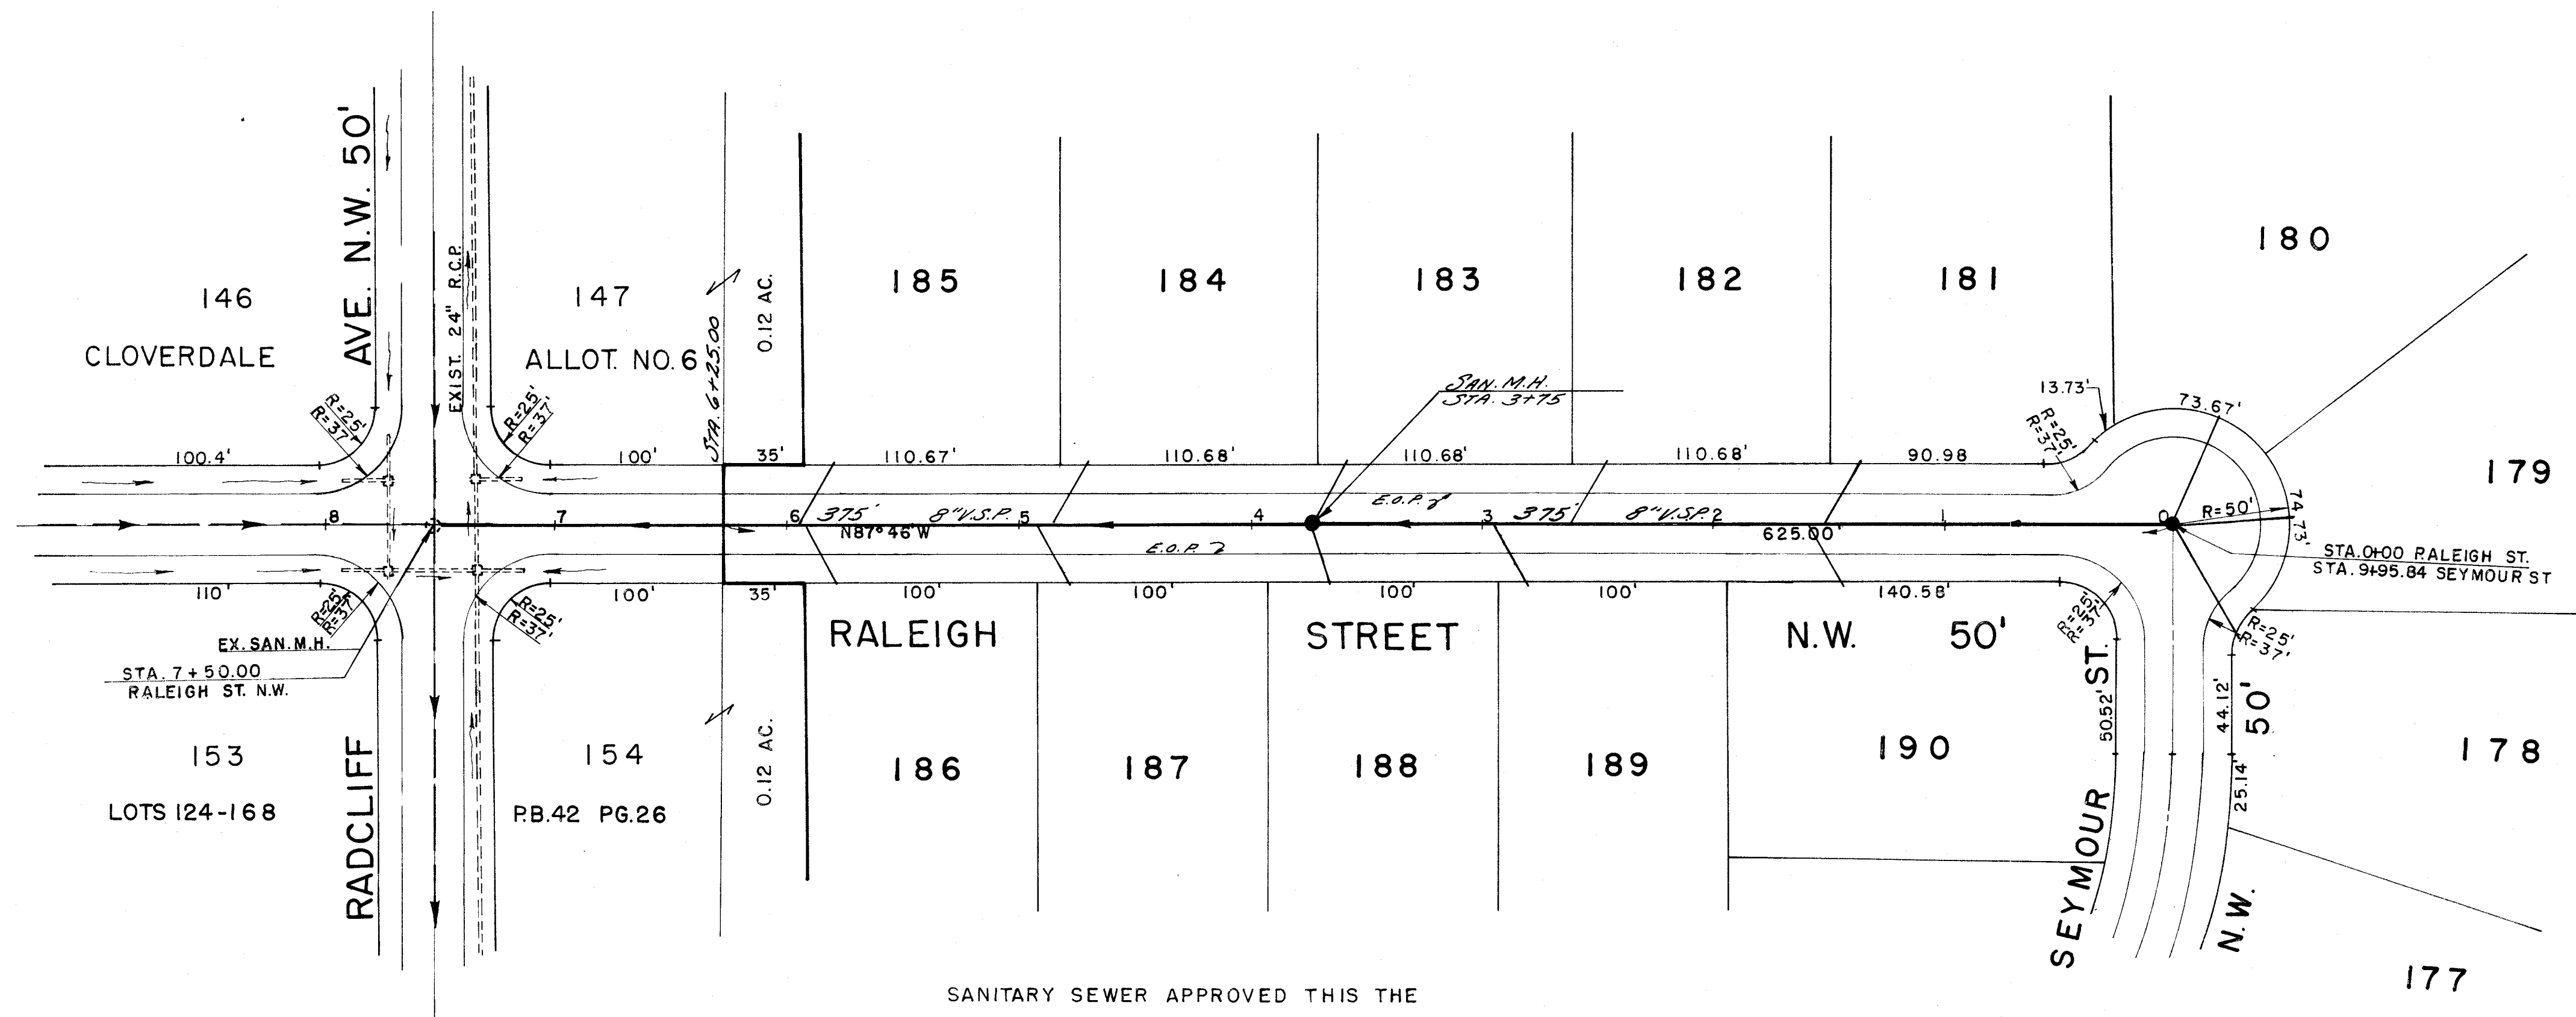


APPROVED BY THE STARK COUNTY SANITARY ENGINEER.
THIS THE ____ DAY OF ____ 1977.

SANITARY SEWER APPROVED THIS THE ____ DAY OF ____ 1977.

MASSILLON CITY ENGINEER

B.M. - TOP OF HYD. N.W. CORNER OF
RADCLIFF AVE. & SEYMOUR ST
ELEV. - 1058.19

STARK COUNTY SANITARY ENGR.

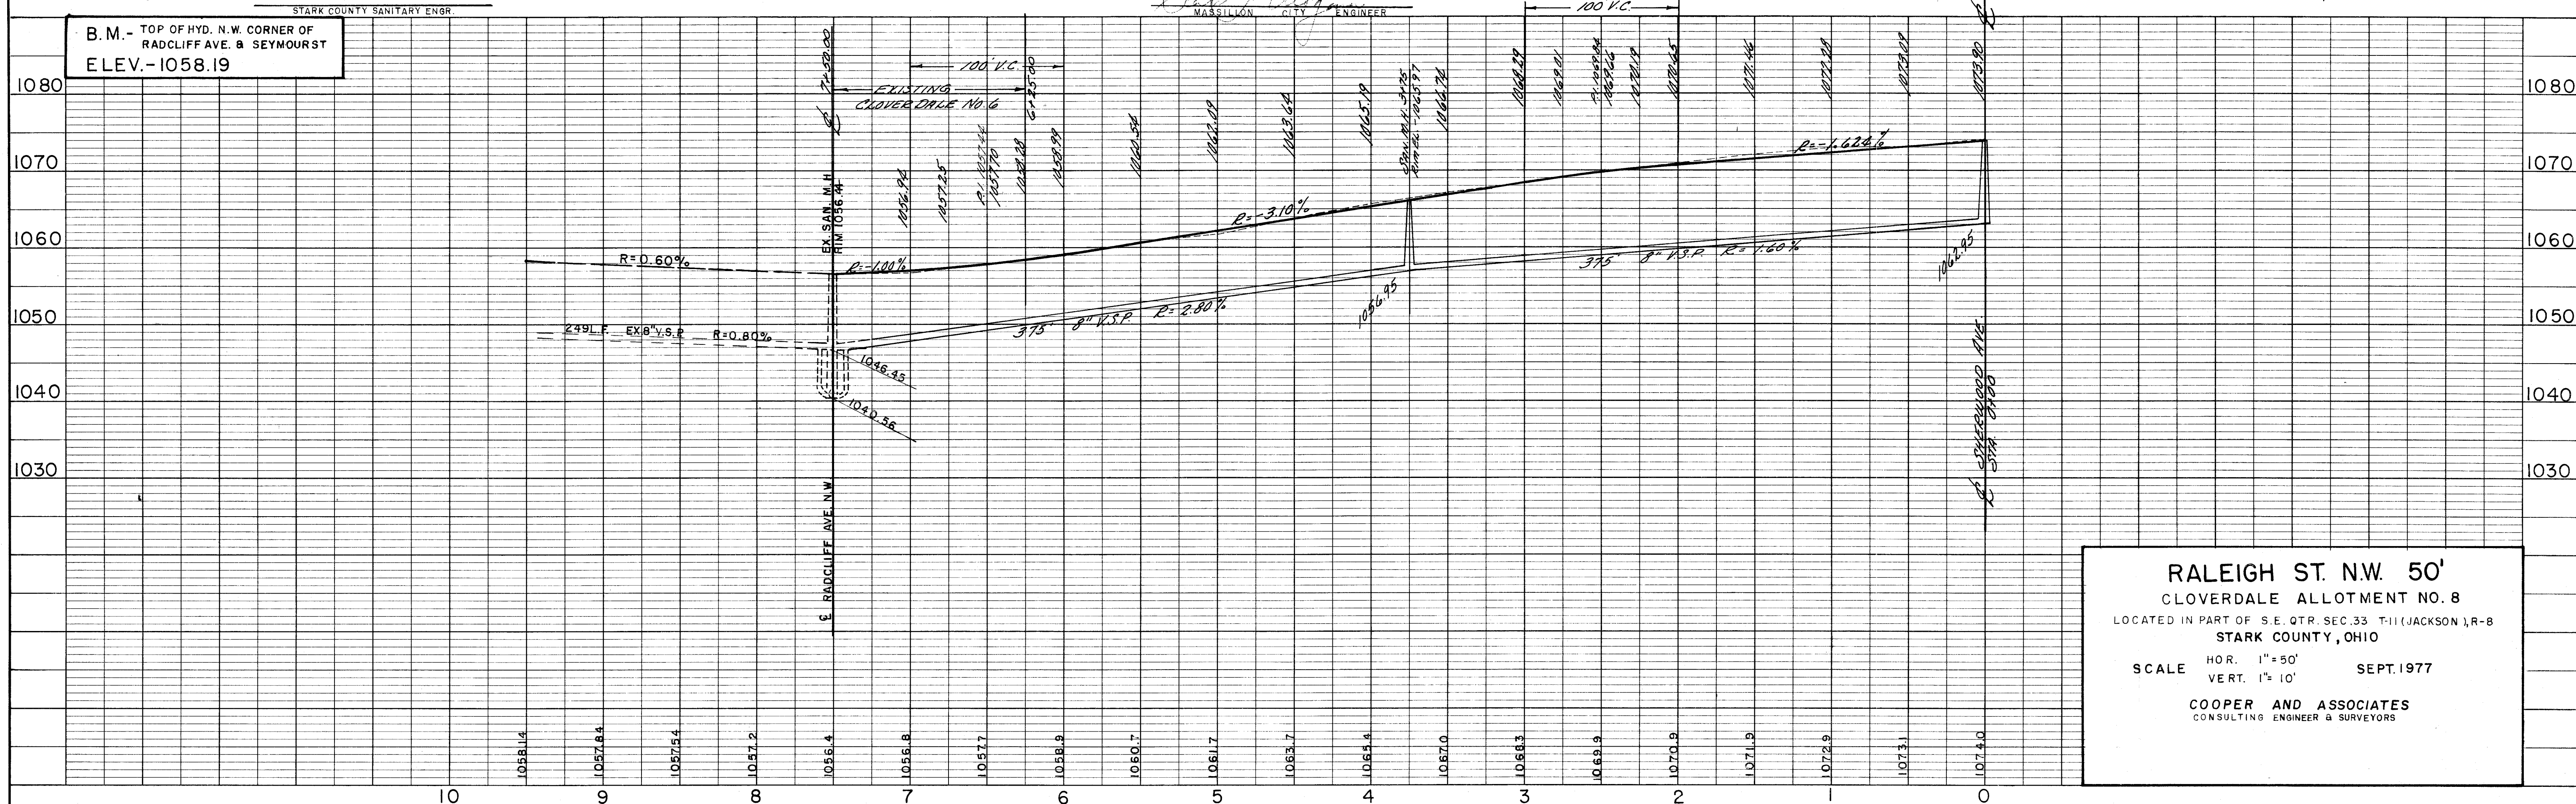

RALEIGH ST. N.W. 50'
CLOVERDALE ALLOTMENT NO. 8
LOCATED IN PART OF S.E. QTR. SEC. 33 T-11 (JACKSON), R-8
STARK COUNTY, OHIO
SCALE HOR. 1" = 50' VERT. 1" = 10'
SEPT. 1977
COOPER AND ASSOCIATES
CONSULTING ENGINEER & SURVEYORS