


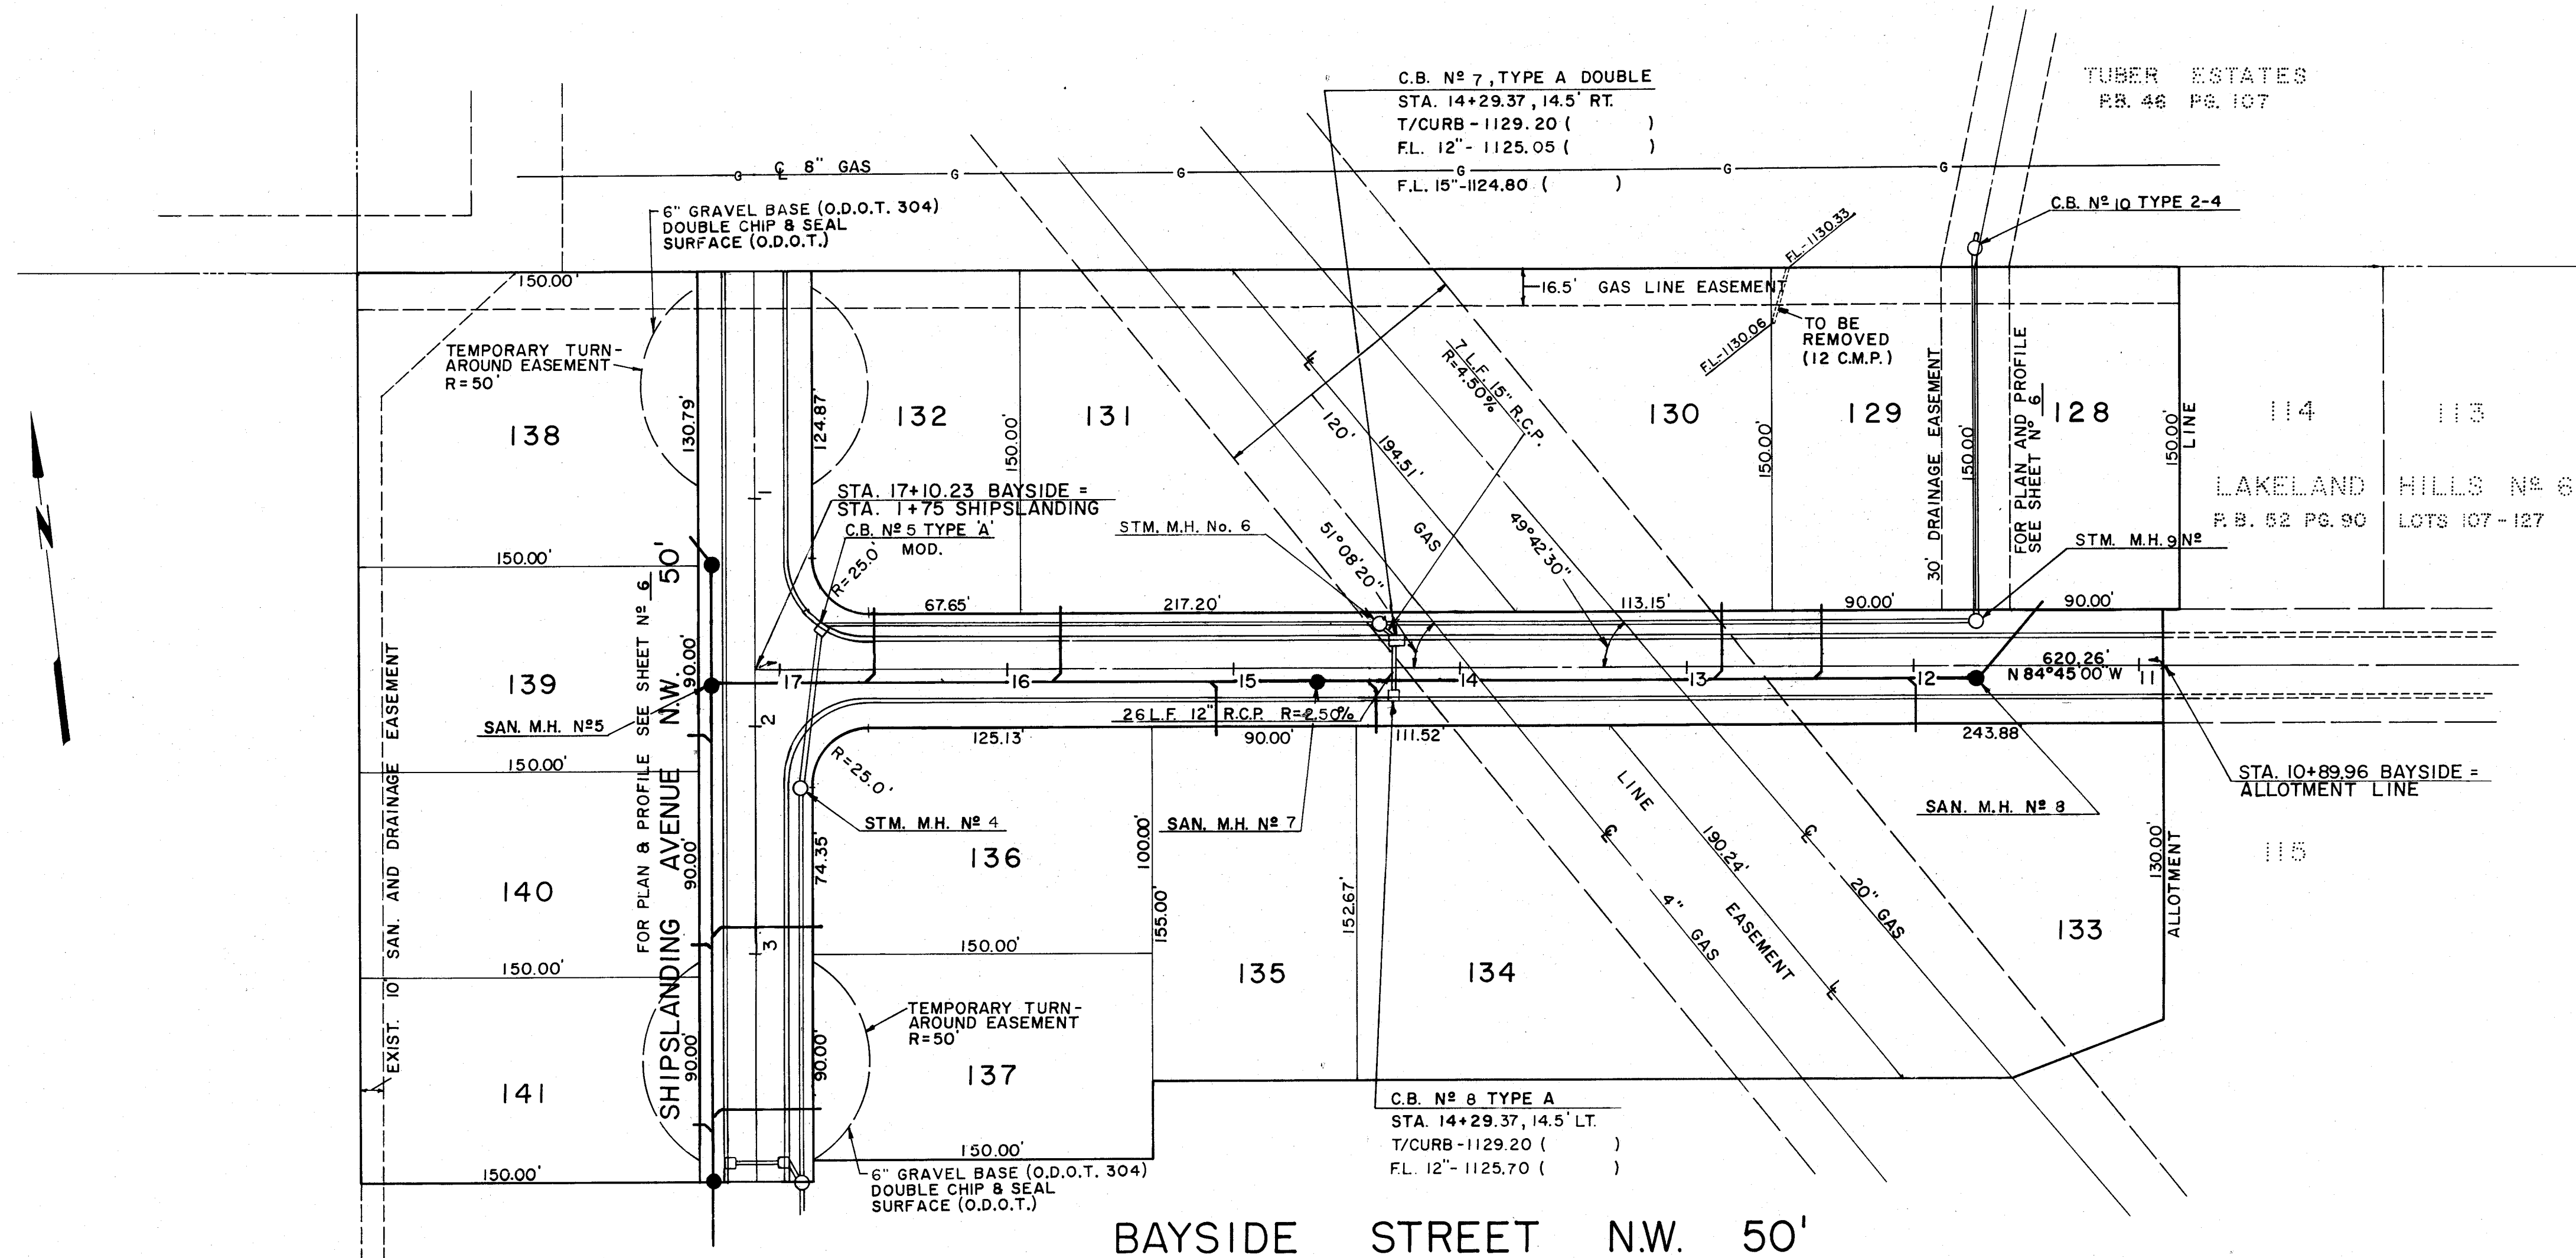

APPROVED BY THE STARK COUNTY SANITARY ENGINEER
THIS 3rd DAY OF FEBRUARY 1988


APPROVED BY THE STARK COUNTY SUBDIVISION ENGINEER
THIS 1st DAY OF FEBRUARY 1988

APPROVED BY THE MASSILLON CITY ENGINEER
THIS 1st DAY OF FEBRUARY 1988

Michael S. ...
SANITARY ENGINEER

SUBDIVISION ENGINEER

MASSILLON CITY ENGINEER

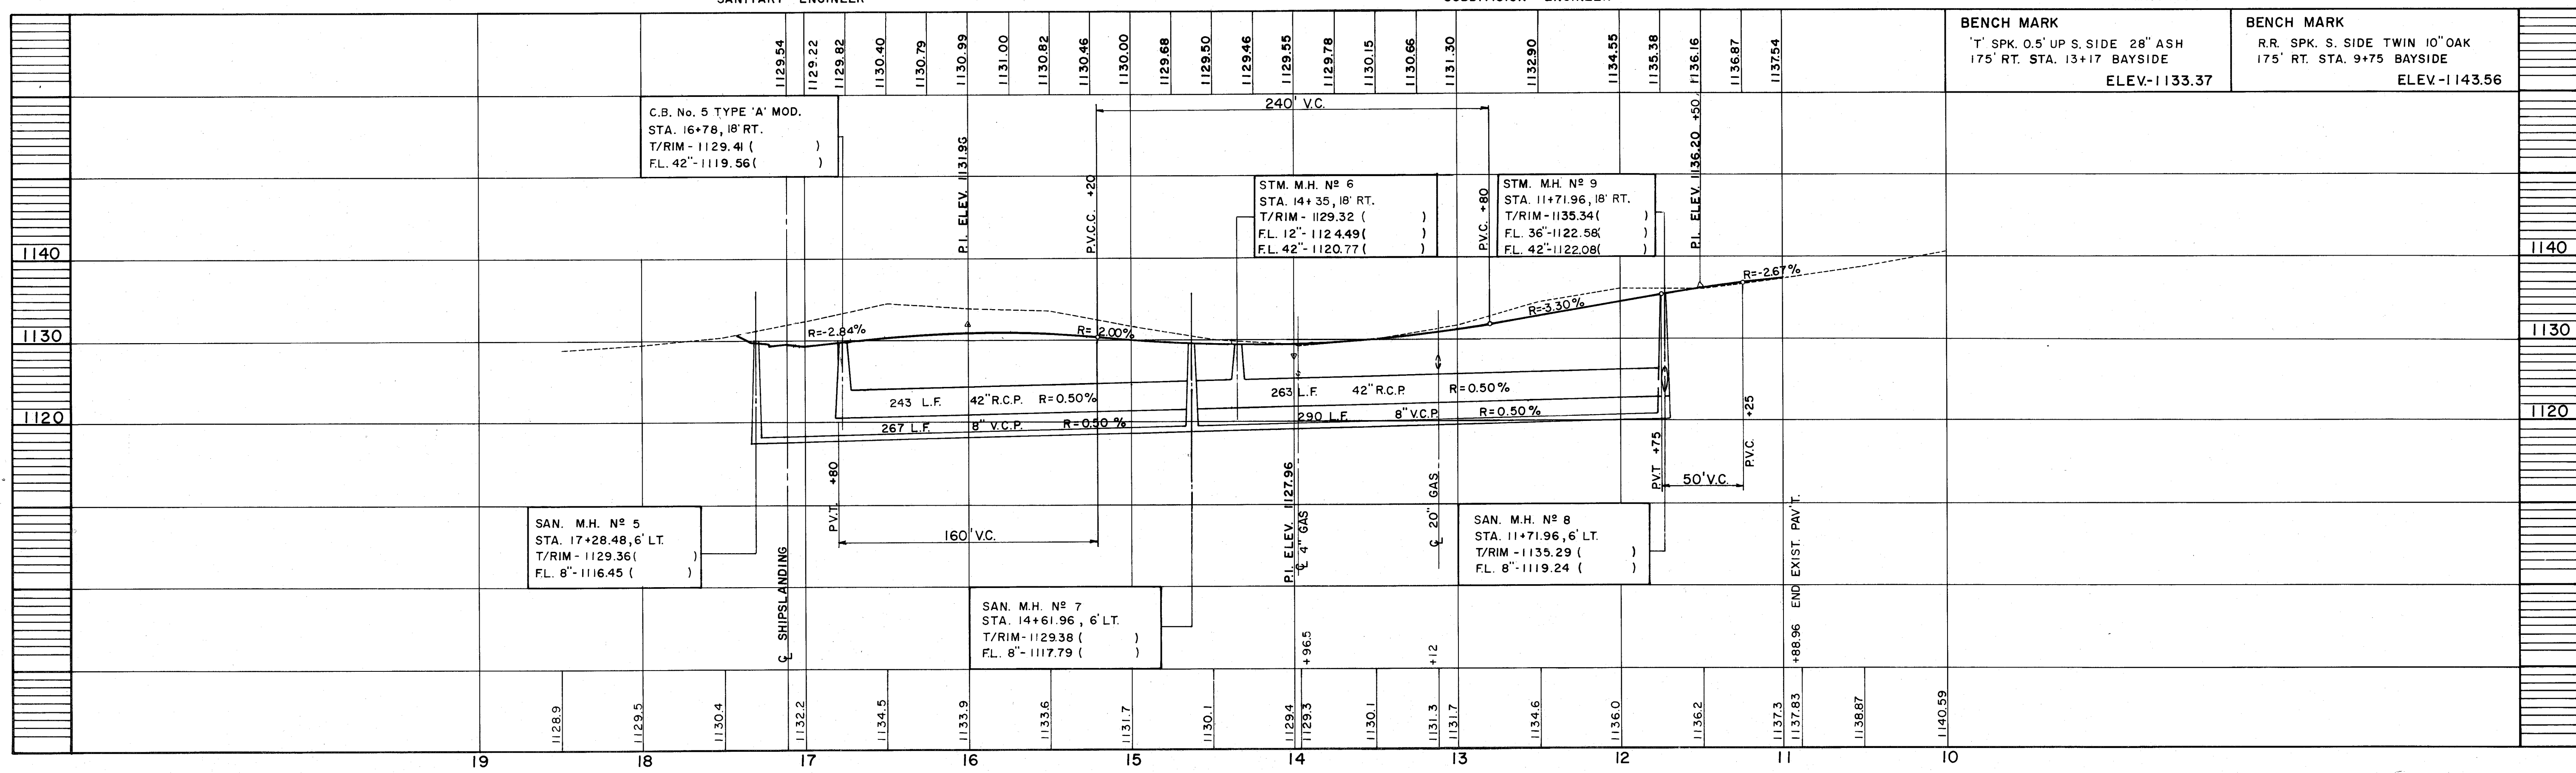

GENERAL NOTES

ROOF DRAINS, FOUNDATION DRAINS AND OTHER CLEAN WATER CONNECTION TO THE SANITARY SEWER ARE PROHIBITED.

ALL SANITARY SEWER LATERALS MUST EXTEND A MINIMUM OF 5' INTO EACH LOT.

ALL V.S.P. TO BE EXTRA STRENGTH A.S.T.M. C-700.

A BULKHEAD MUST BE ERECTED IN EAST LINE OF PROPOSED SANITARY M.H. NO. 1 WHICH SHALL REMAIN IN PLACE UNTIL THE NEW SEWER IS COMPLETED, TESTED AND APPROVED.

ALL SANITARY SEWER AND APPURTENANCES SHALL BE CONSTRUCTED ACCORDING TO STARK COUNTY SANITARY ENGINEERING DEPARTMENT SPECIFICATIONS IN EFFECT AT THE TIME OF CONSTRUCTION.

FIRST FLOOR ELEVATION FOR BUILDINGS AT THE BUILDING SETBACK LINE SHALL BE A MINIMUM OF 6" ABOVE STREET GRADE.

MINIMUM COVER OVER ALL SANITARY SEWERS MUST BE 3.0 FEET.

PRIOR TO START OF CONSTRUCTION, THE CONTRACTORS SHALL CONTRACT MR. PETAR PAICH OF THE SANITARY ENGINEERS OFFICE (216) 438-0497 TO SCHEDULE A PRECONSTRUCTION MEETING. A MINIMUM OF 72 HOURS NOTICE IS REQUIRED TO SCHEDULE THIS MEETING.


SCALE: HOR. 1"=50' VERT. 1"=10'
DATE: 11-86
FIELD BOOK NO. 305
SHEET 5 OF 7

JAMES L. COOPER
J. EDWARD JUENEMANN JR.
ROBERT A. WILDER
WILLIAM J. NEOLA

COOPER AND ASSOCIATES
CONSULTING ENGINEERS AND SURVEYORS
1359 MARKET AVENUE, NORTH CANTON, OHIO 44714
PHONE (216) 452-5731




PLAN AND PROFILE
LAKELAND HILLS NO. 7
PT. OF THE SE. QTR. SEC. 15, T-11 (JACKSON) R-9
STARK COUNTY, OHIO

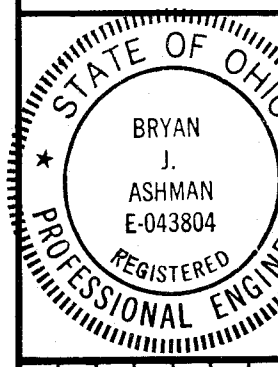


REVISIONS	DATE	BY

DWN BY: SIBE CHKD BY: CHB

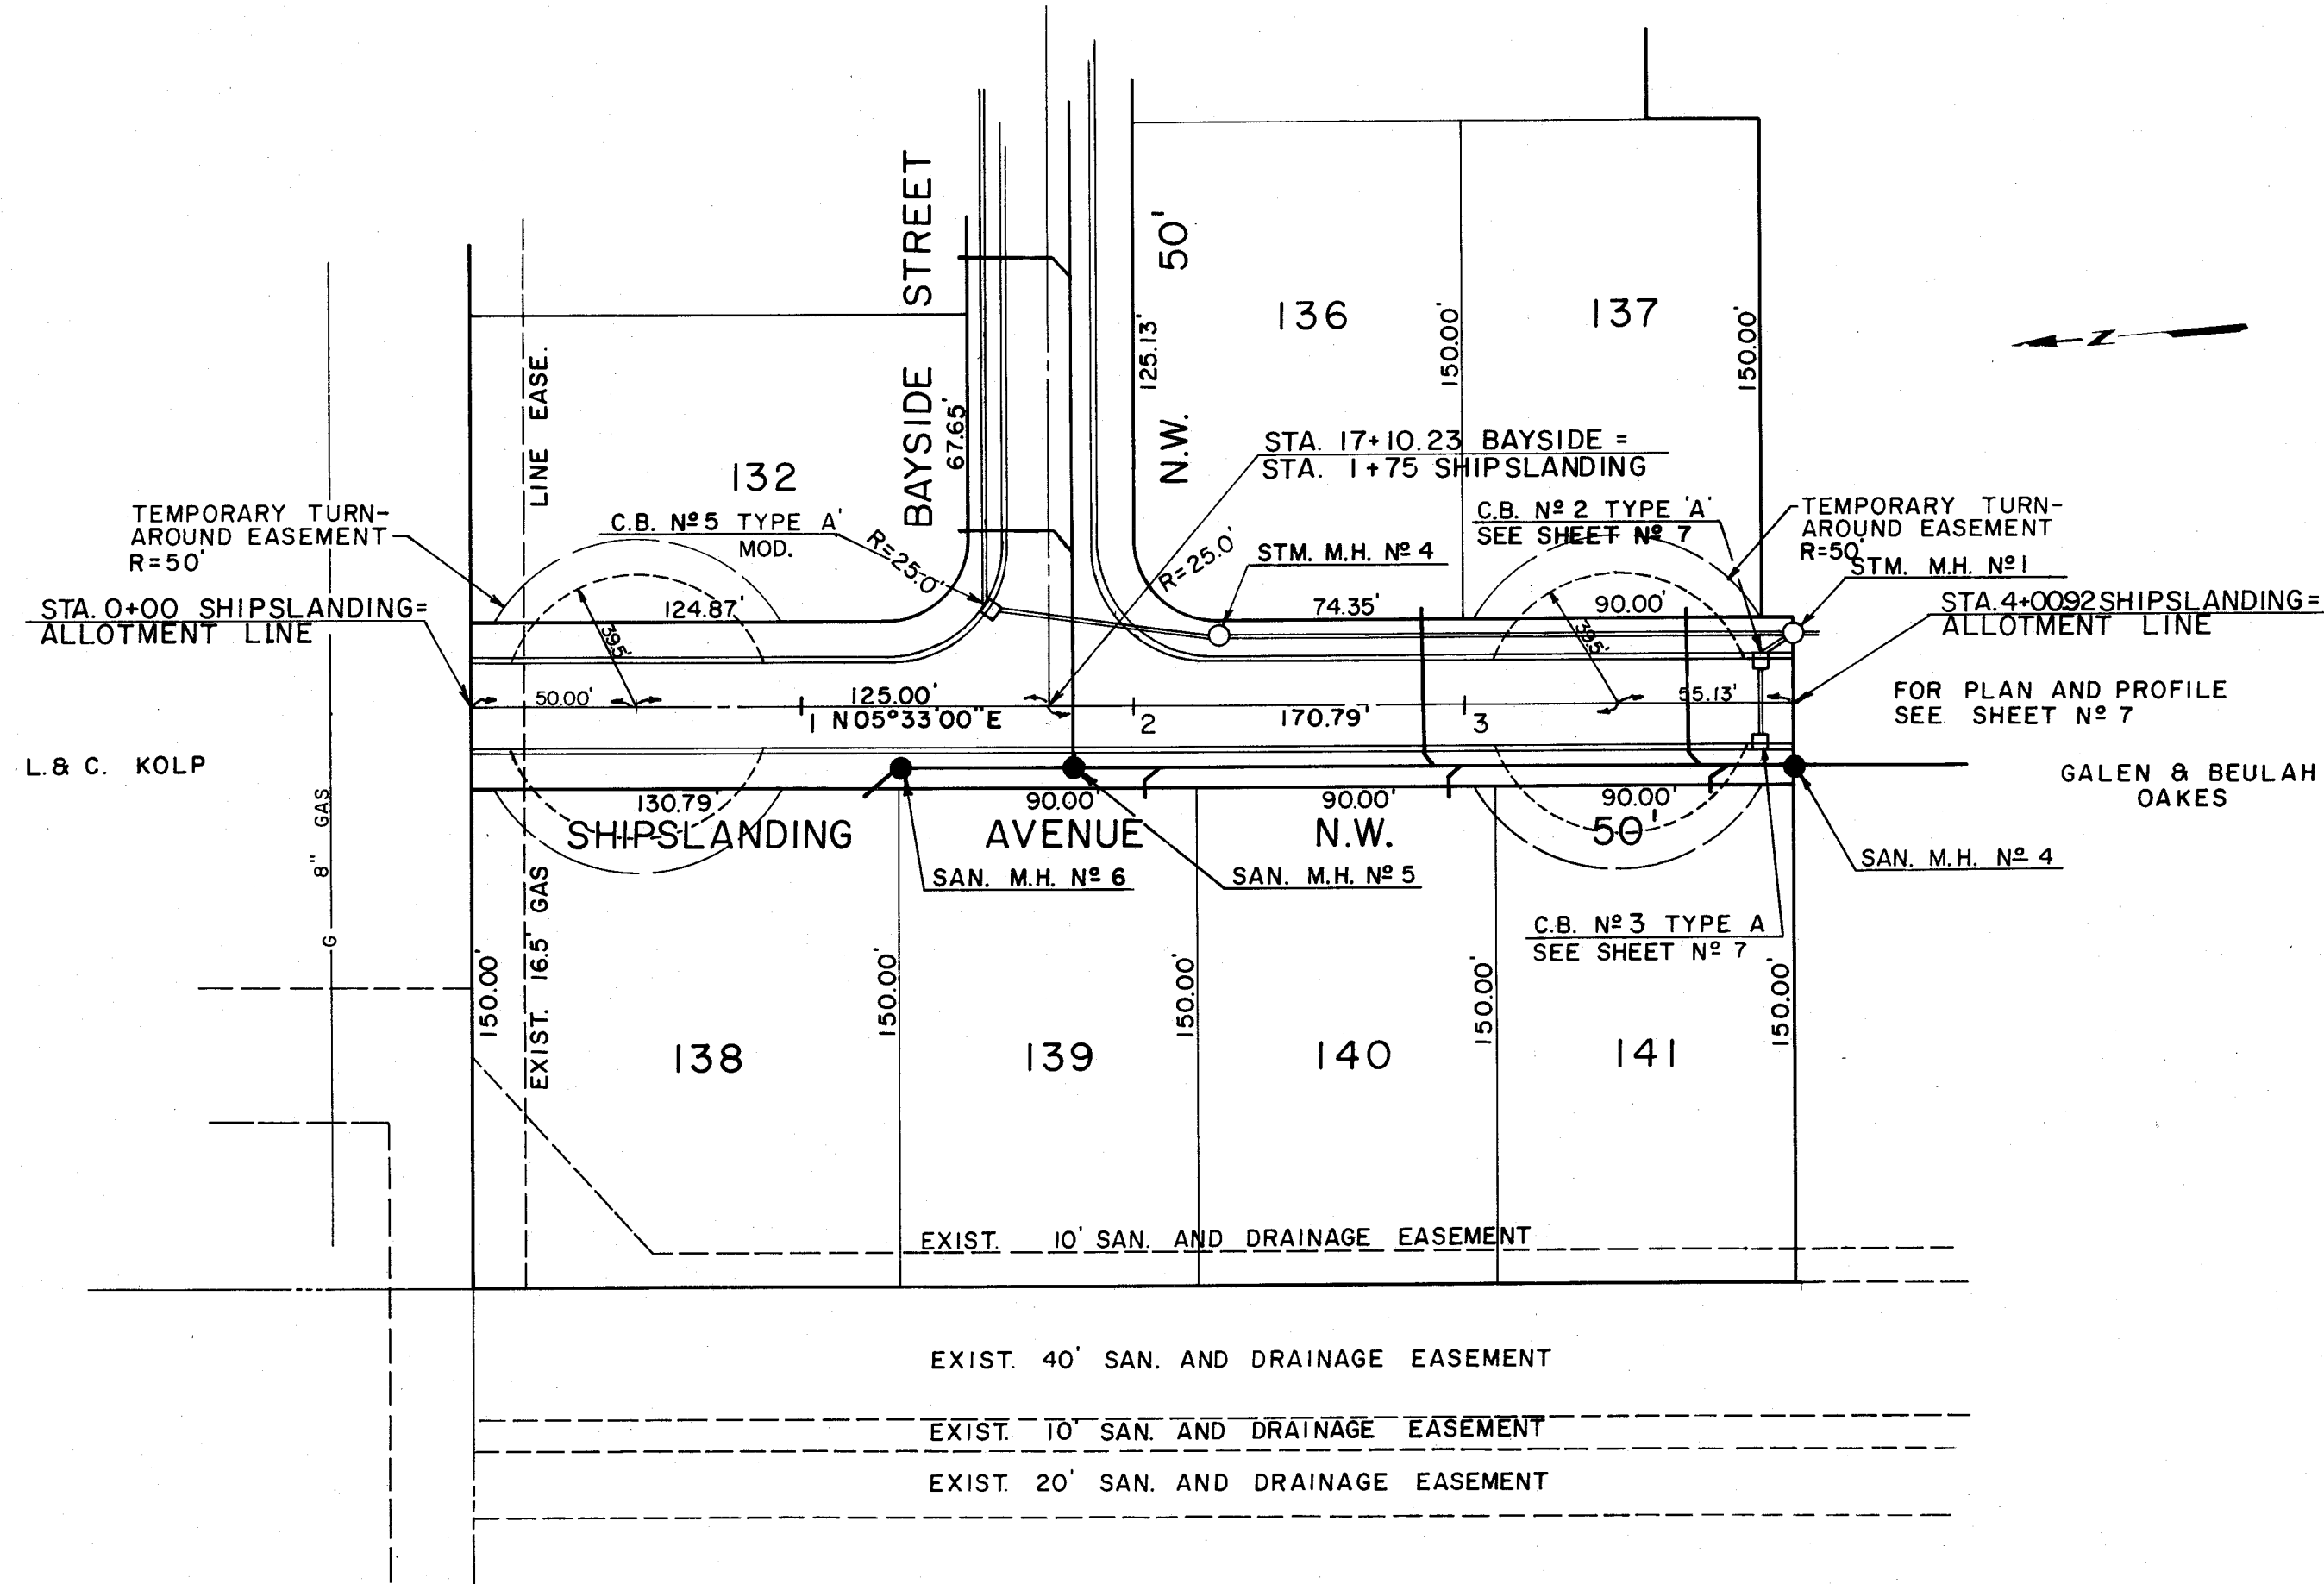


APPROVED BY THE STARK COUNTY SANITARY ENGINEER
THIS 20th DAY OF February 1988.

Michael S. Applegate
SANITARY ENGINEER

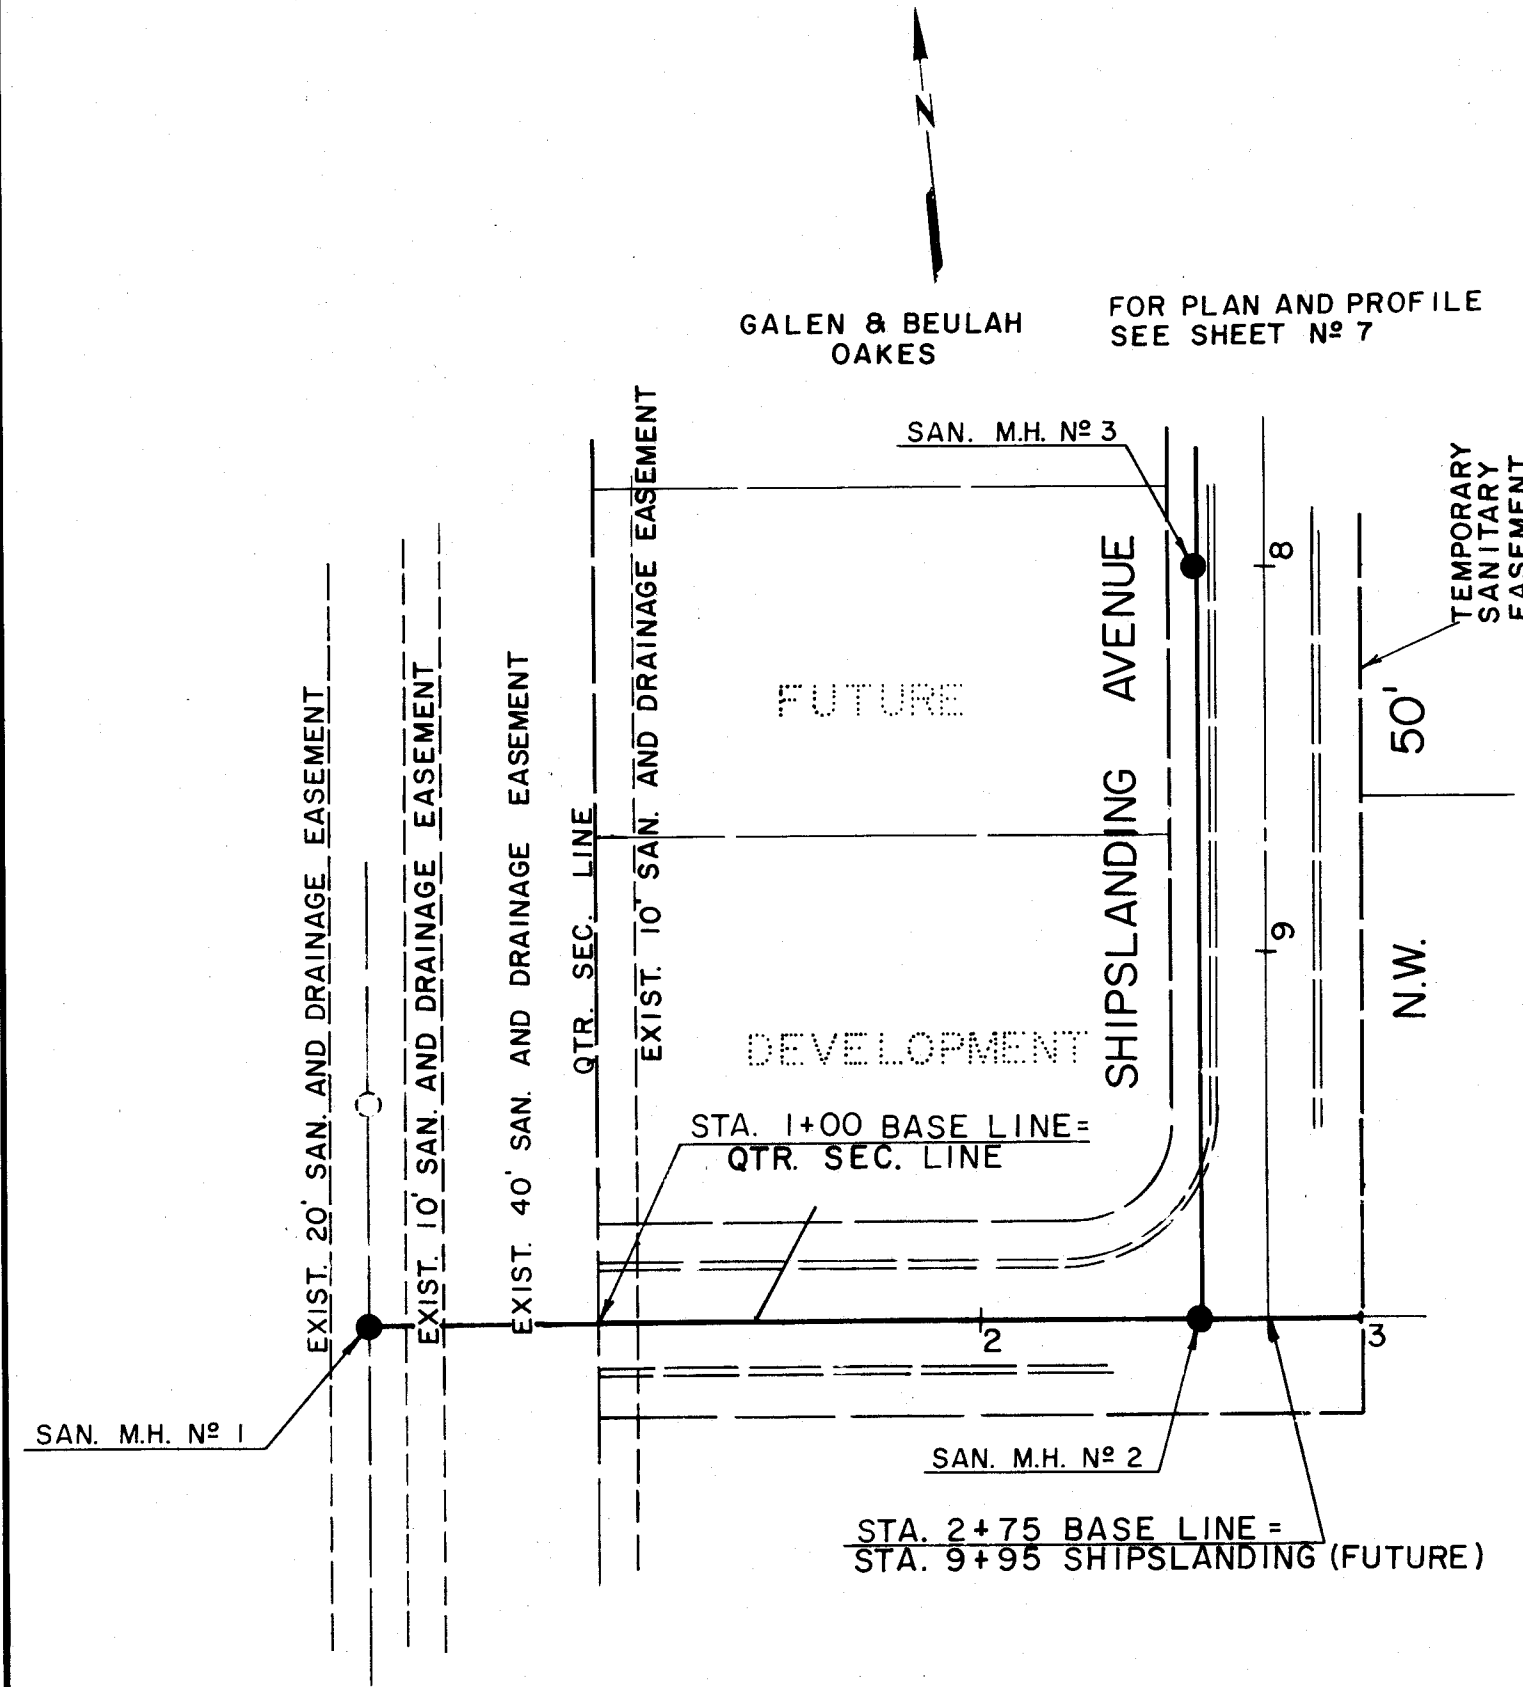


APPROVED BY THE STARK COUNTY SUBDIVISION ENGINEER
THIS DAY OF 1986.

SUBDIVISION ENGINEER

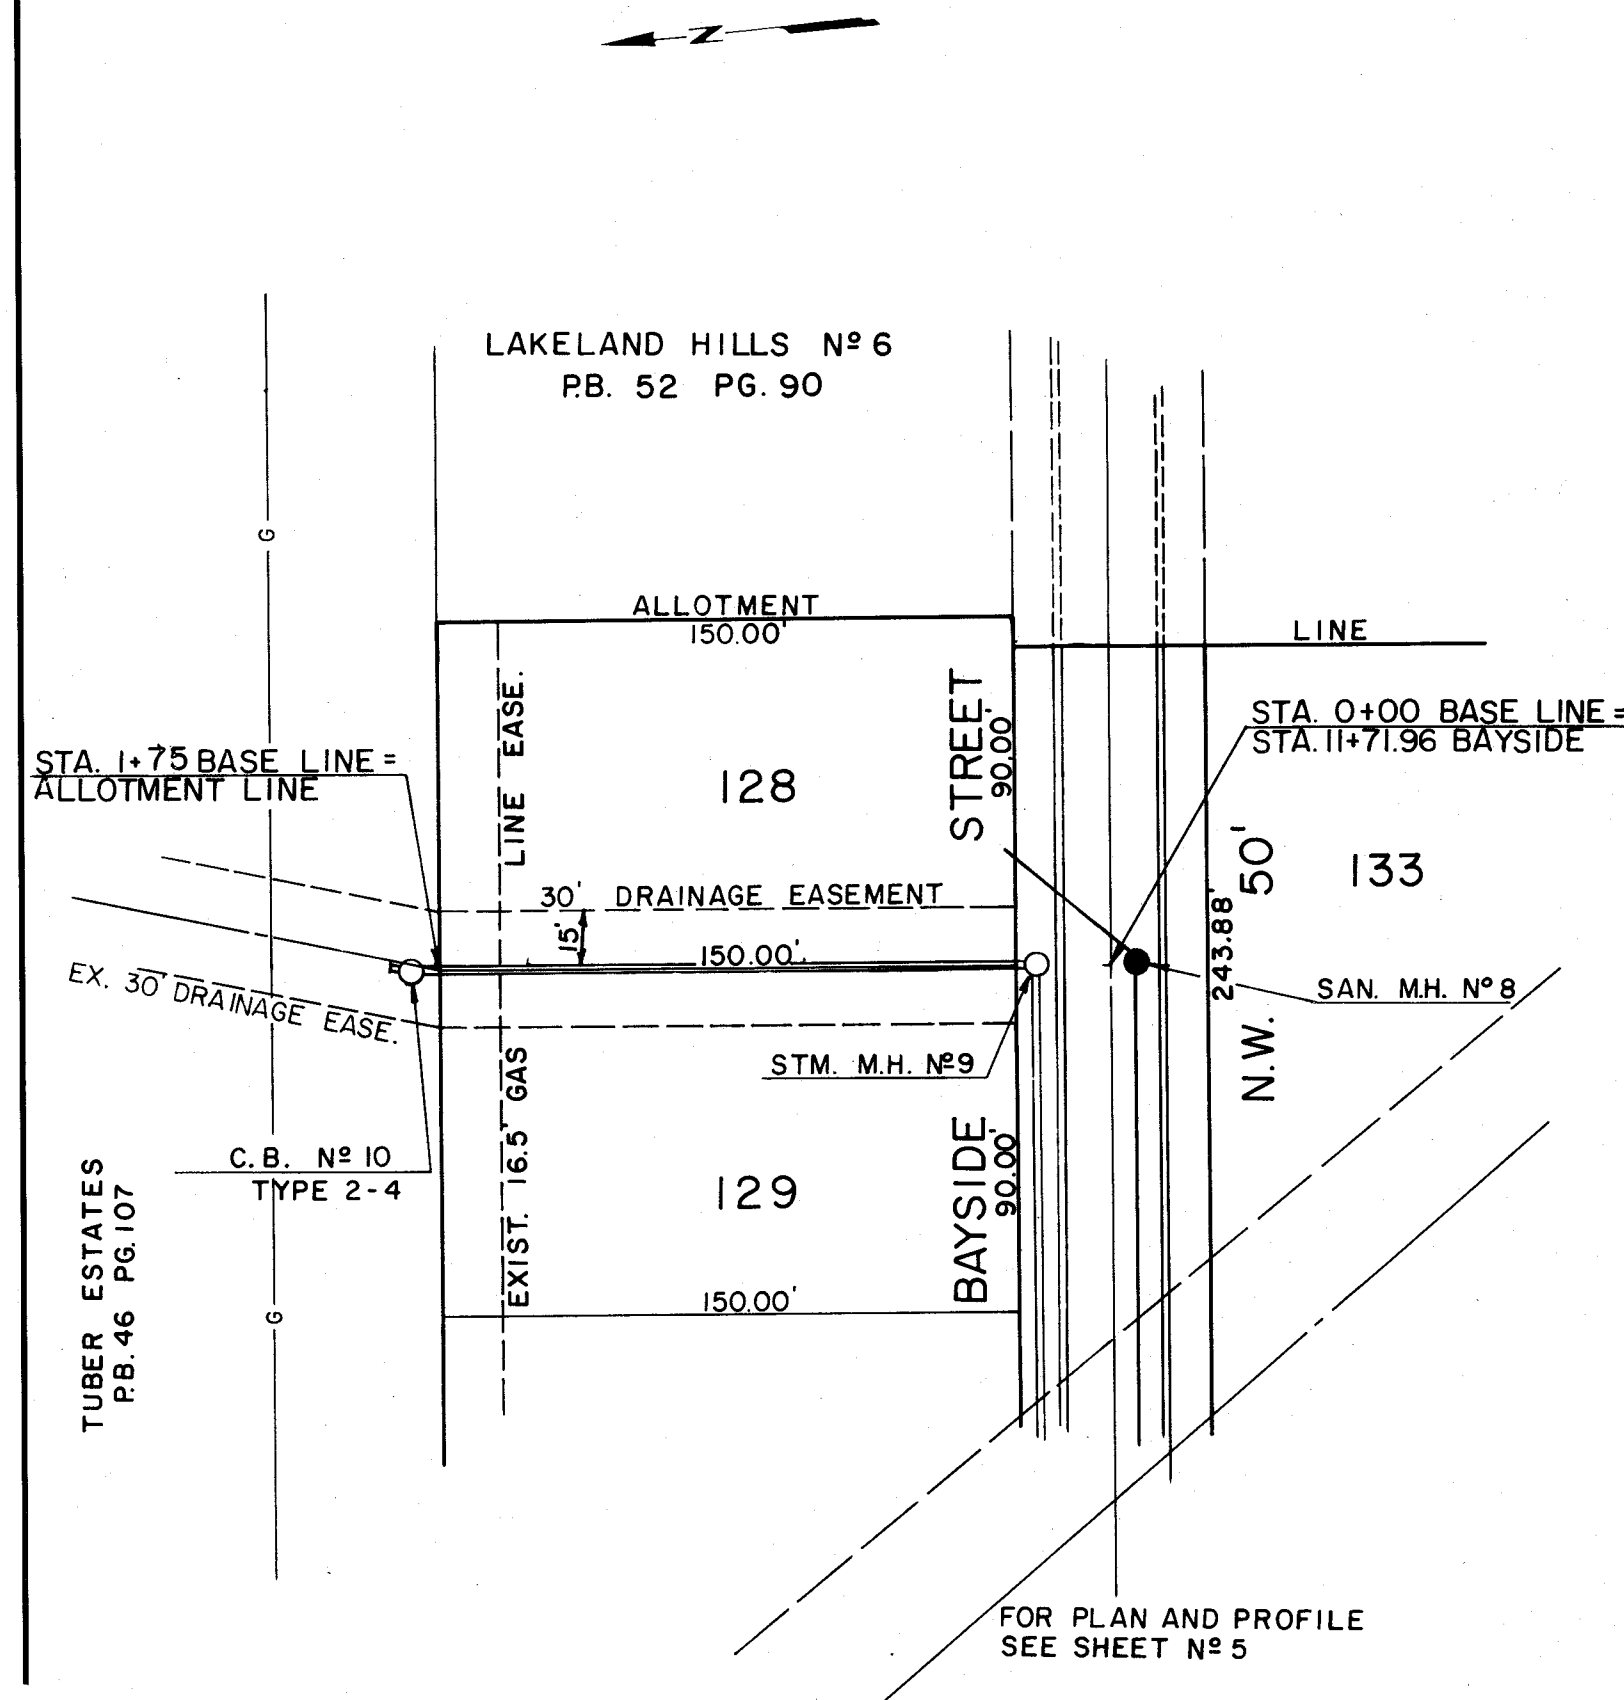


APPROVED BY THE MASSILLON CITY ENGINEER
THIS DAY OF 1986.

MASSILLON CITY ENGINEER

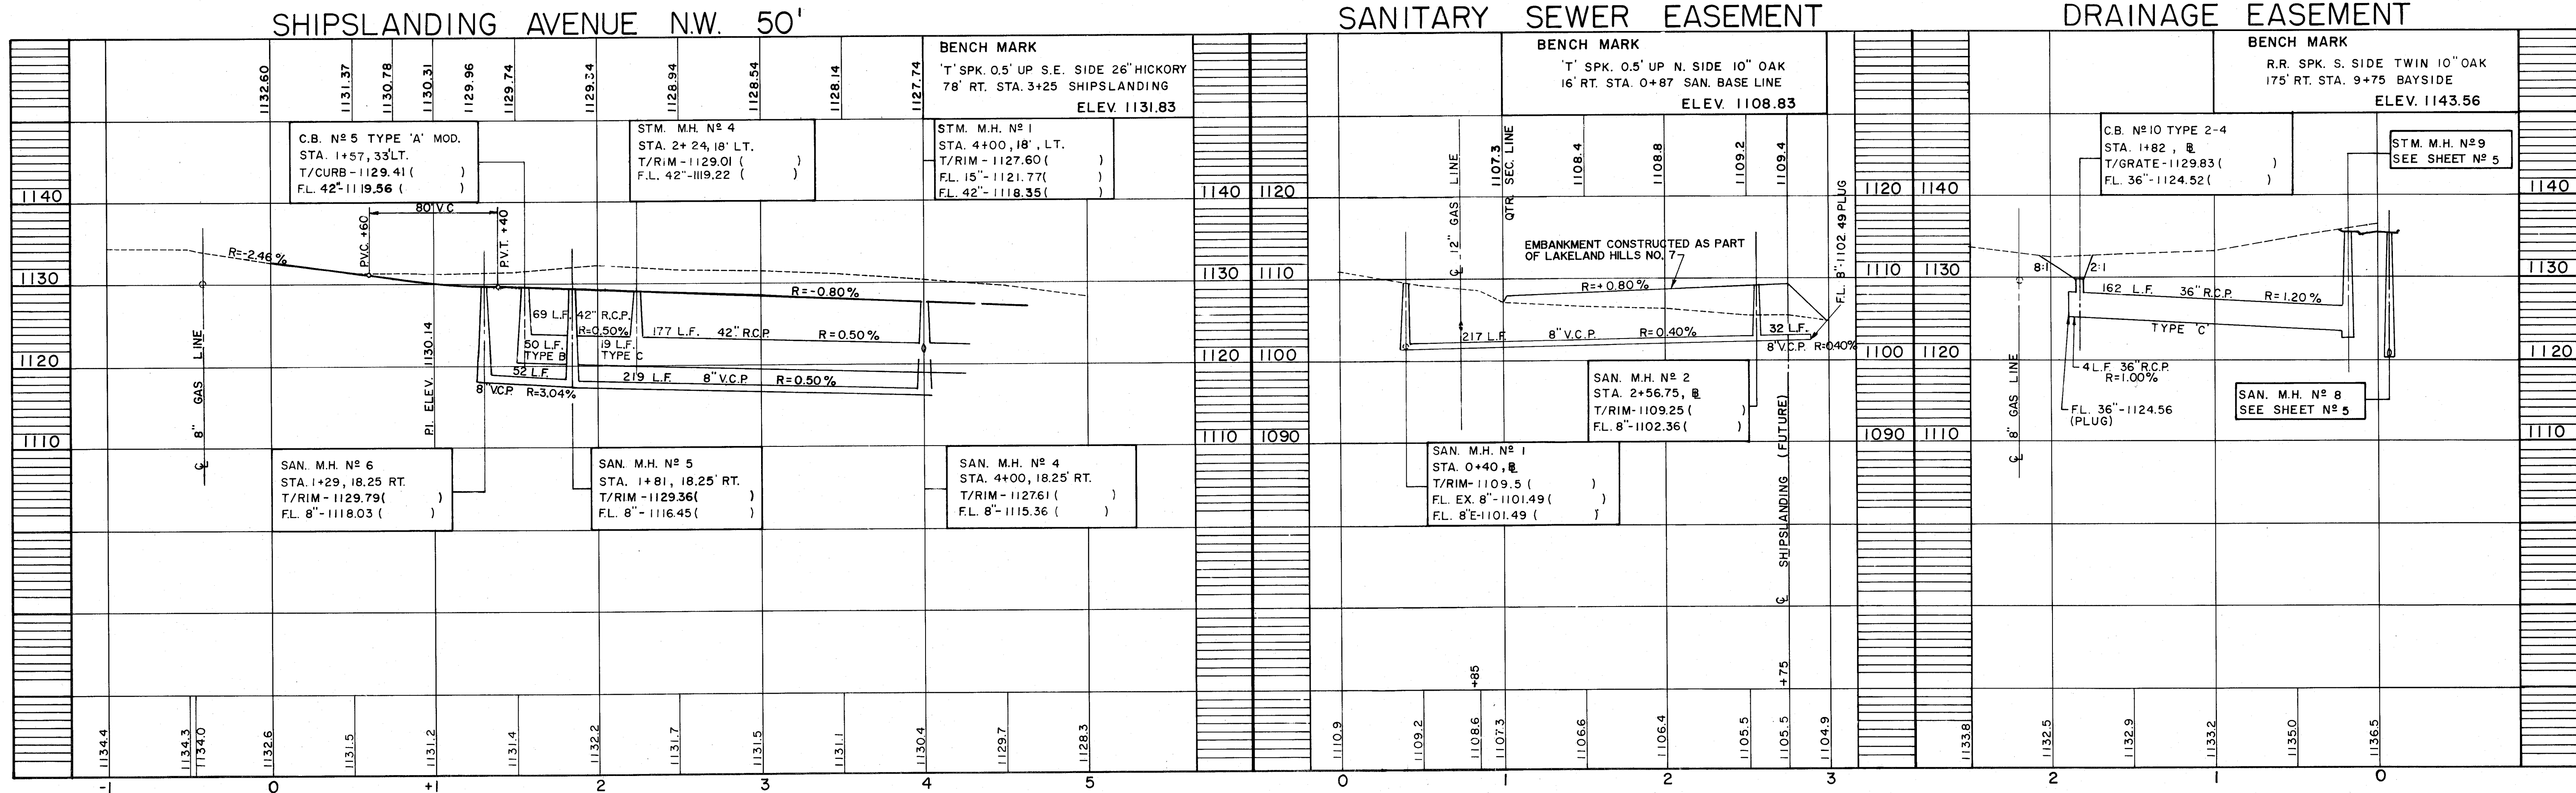

PLAN AND PROFILE
LAKELAND HILLS NO. 7

PT. OF THE SE. QTR. SEC. 15, T-11 (JACKSON) R-9
STARK COUNTY, OHIO

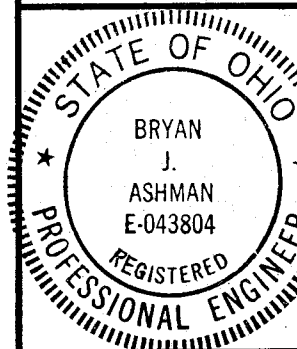

DESCRIPTION	DATE	BY
REVISIONS		
DWN BY: SIBE	CHKD BY: CHB	

JAMES L. COOPER
J. EDWARD JUENEMANN JR.
ROBERT A. MILLER
WILLIAM J. MEDLA

COOPER AND ASSOCIATES
CONSULTING ENGINEERS AND SURVEYORS
1355 MARKET AVENUE NORTH
CANTON, OHIO 44704
PHONE (216) 452-5731



SCALE: 1"=50' VERT. 1"=10'
DATE: 11-86
FIELD BOOK NO. 305
SHEET 6 OF 7

