
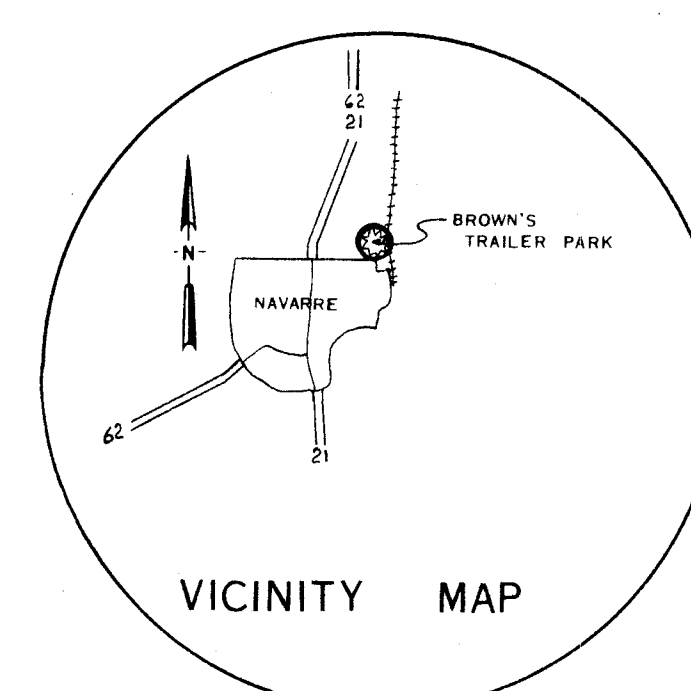
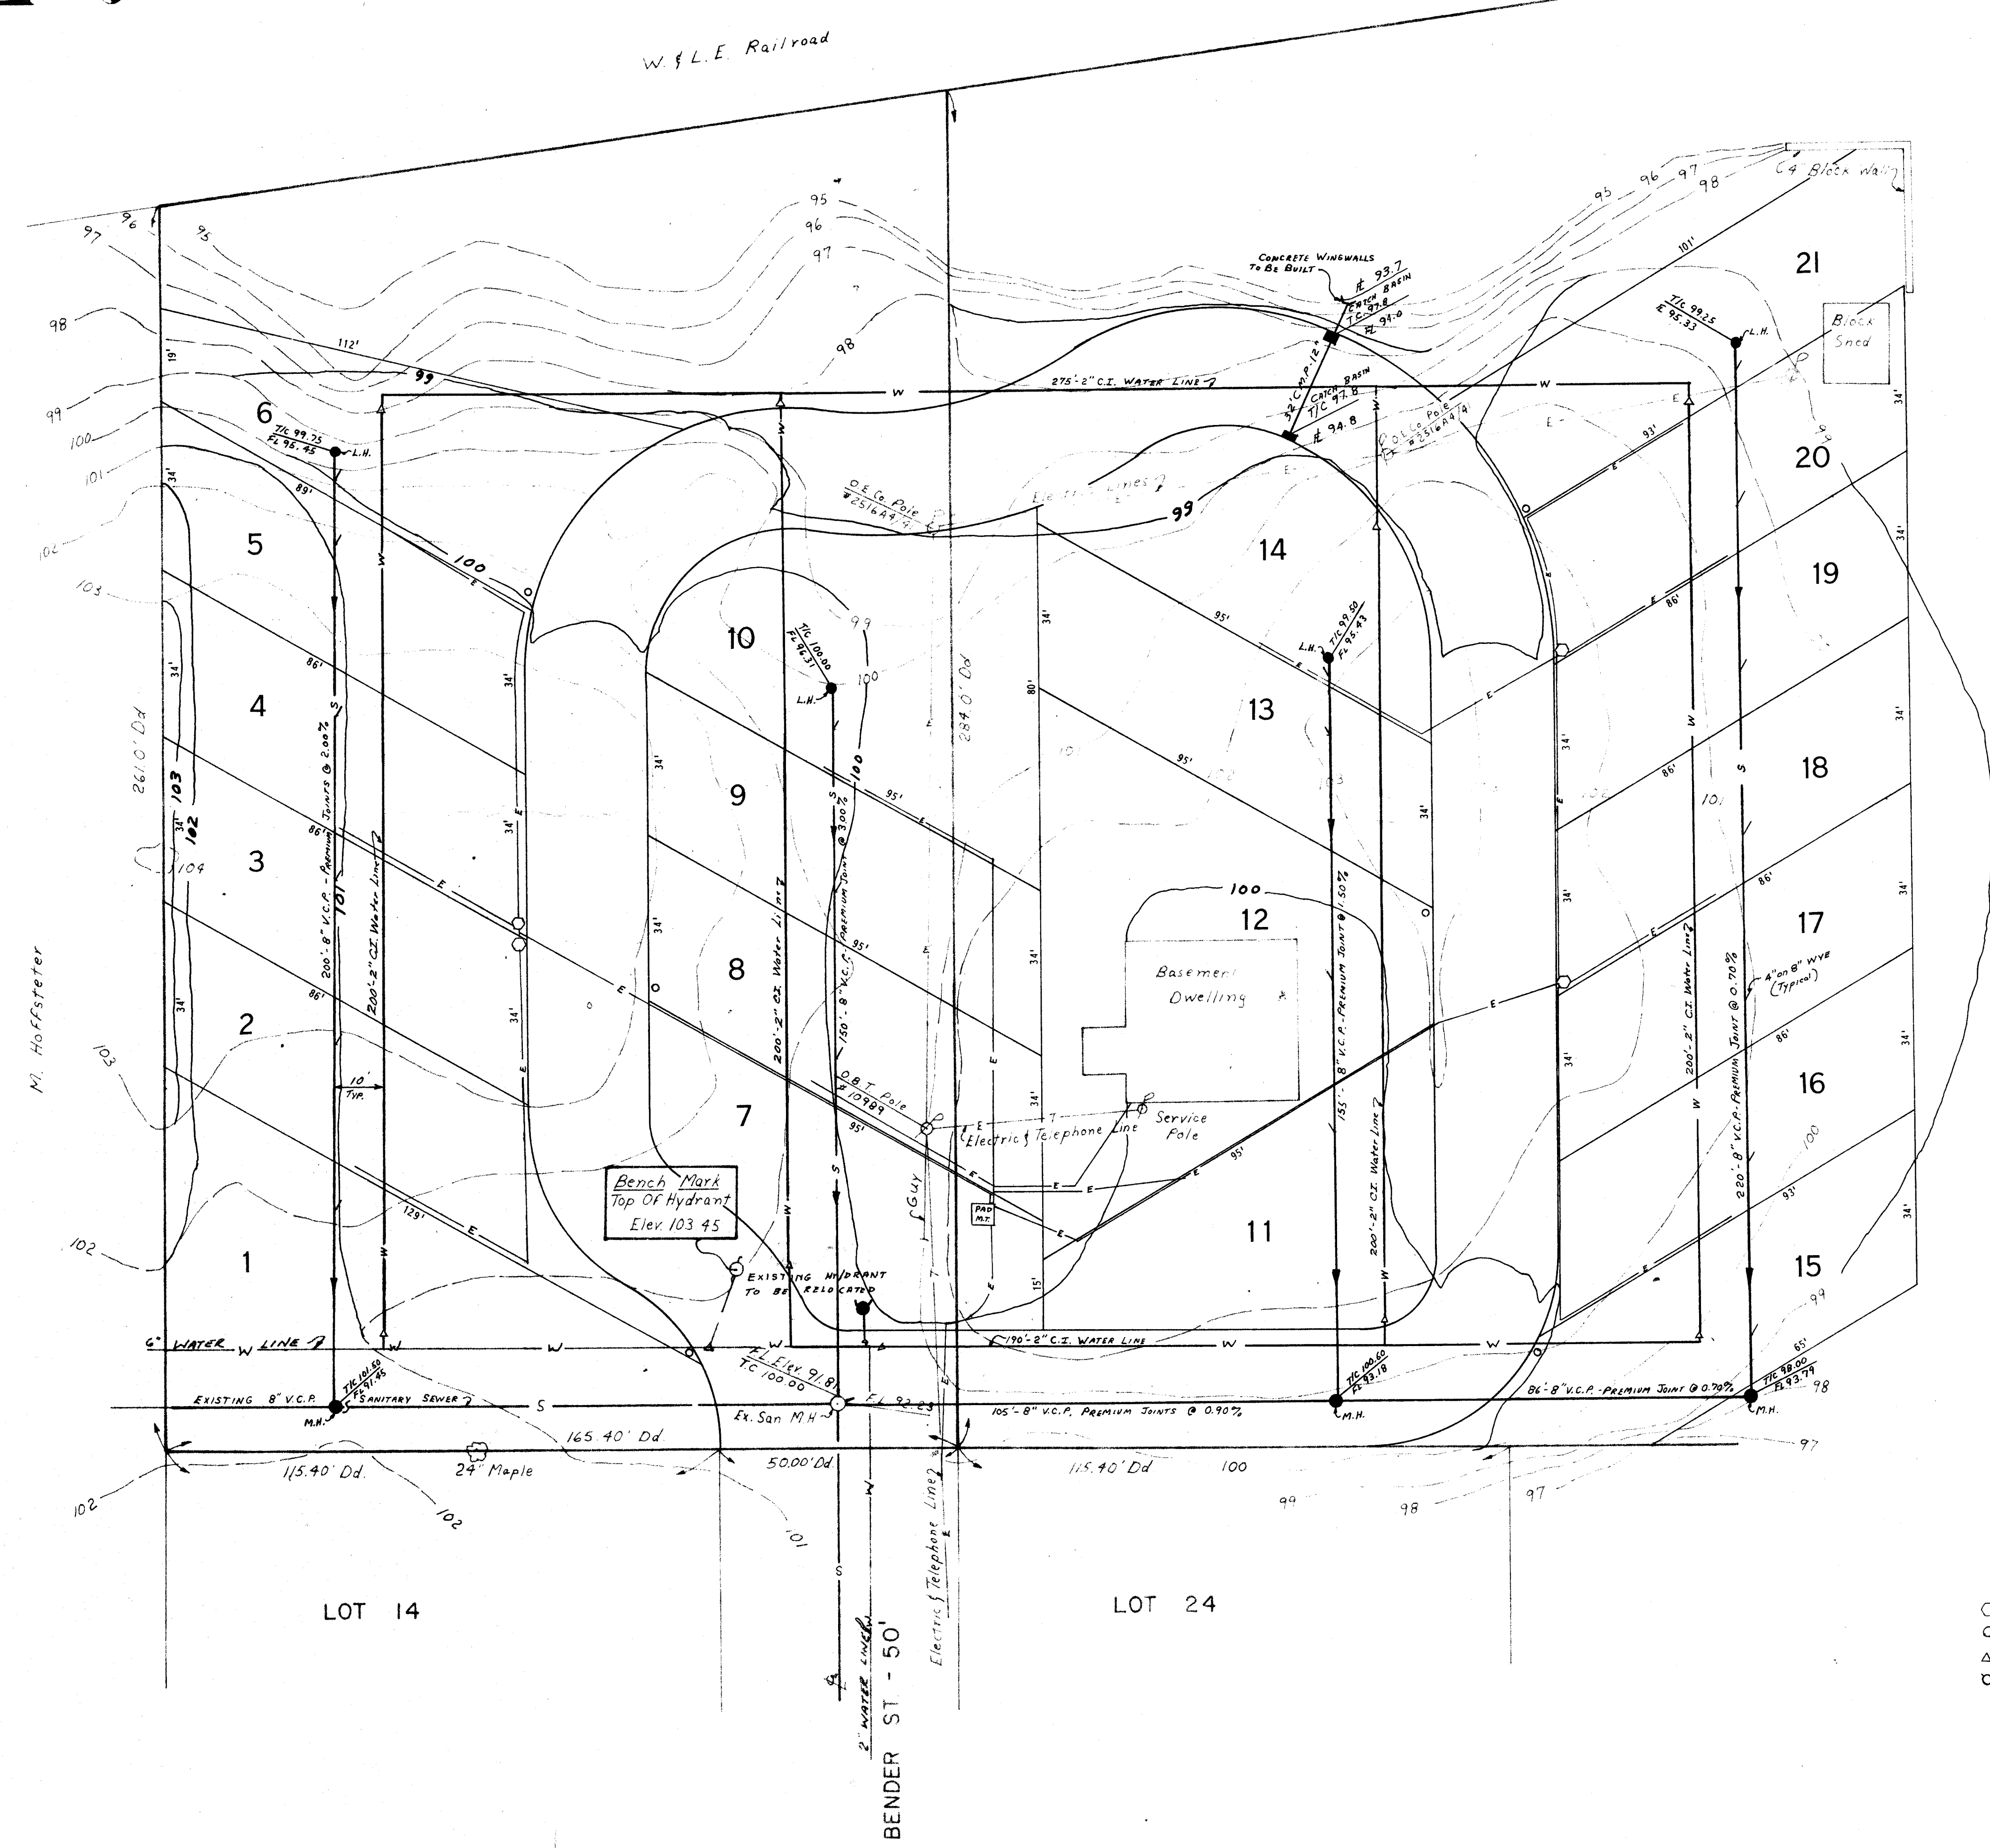


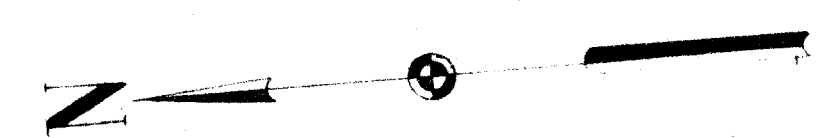

NOTES:

THE WATER LINE AND SEWER LINE MUST BE SEPARATED BY AT LEAST ONE FOOT AT CROSSING.

LOT #12 CANNOT BE USED FOR A MOBILE HOME UNTIL EXISTING BUILDING IS REMOVED.

AREA TO BE USED FOR MOBILE HOME PURPOSES - 2.0 ACRES
AREA REMAINING - 1.9 ACRES


TO OBTAIN U.S.G.S. DATUM ADD 872.00 TO ALL ELEVATIONS SHOWN HEREON.

ALL SANITARY MANHOLES ARE TO BE PRECAST CONCRETE - STARK COUNTY STANDARD.

OK FG Hunsinger
5/1/70


- — O.E. Co. HANDHOLE
- — CUSTOMER 100W MERCURY LIGHT
- △ — WATER VALVE
- ⊕ — FIRE HYDRANT

SITE PLAN
OF
BROWN'S TRAILER PARK
LOCATED IN
N.E. QTR. SEC. 5, BETHLEHEM TWP.,
STARK CO., OHIO
SCALE 1"=20' JANUARY, 1970
HAMMONTREE & FRIEDL
ENGINEERS & SURVEYORS

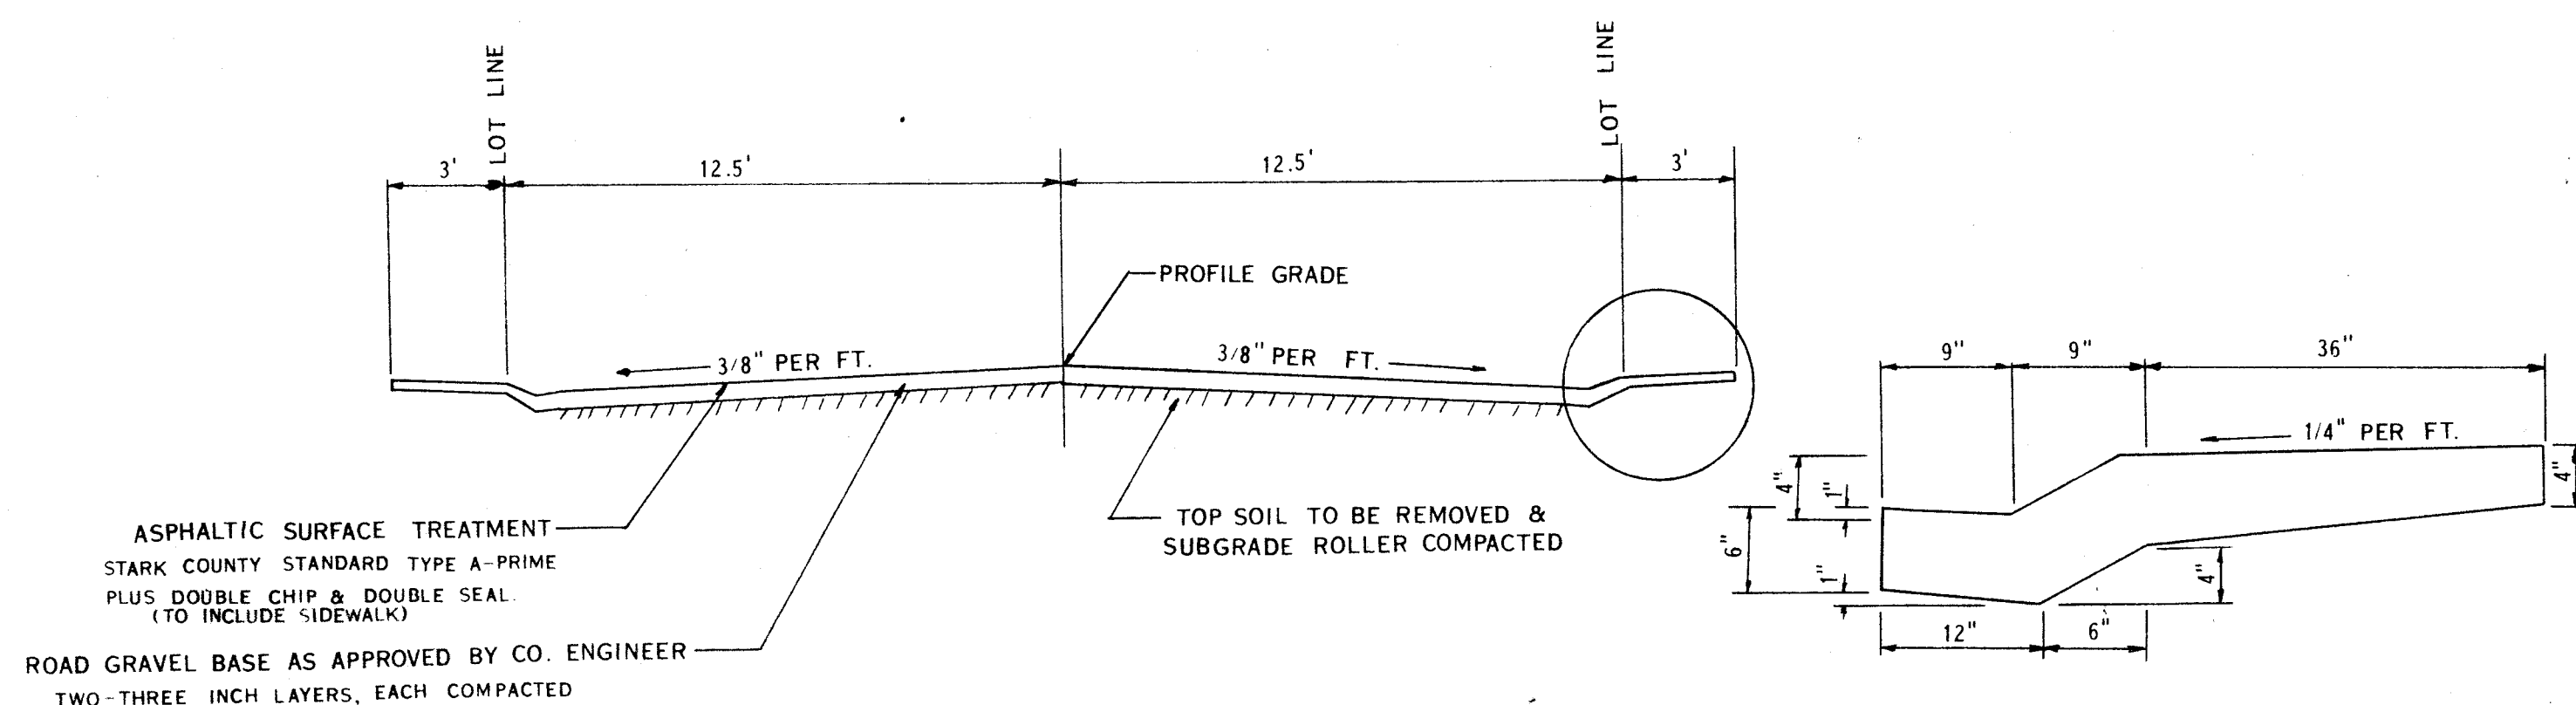


TYPICAL ROAD SECTION


TYPICAL WALKWAY & GUTTER DETAIL

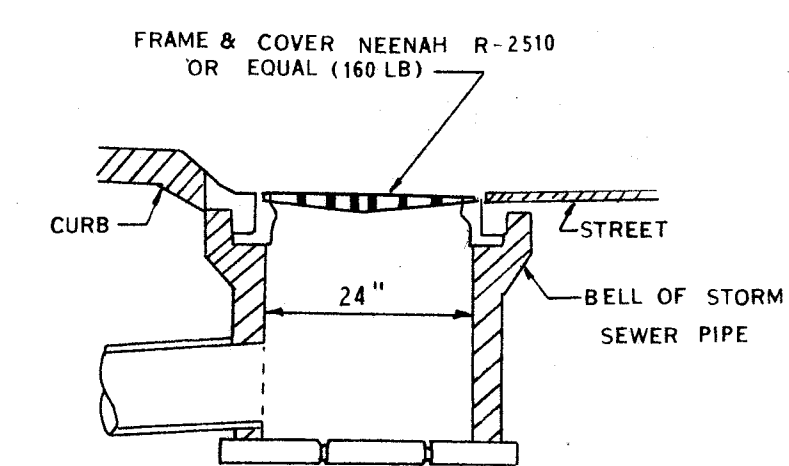


STORM SEWER INLET

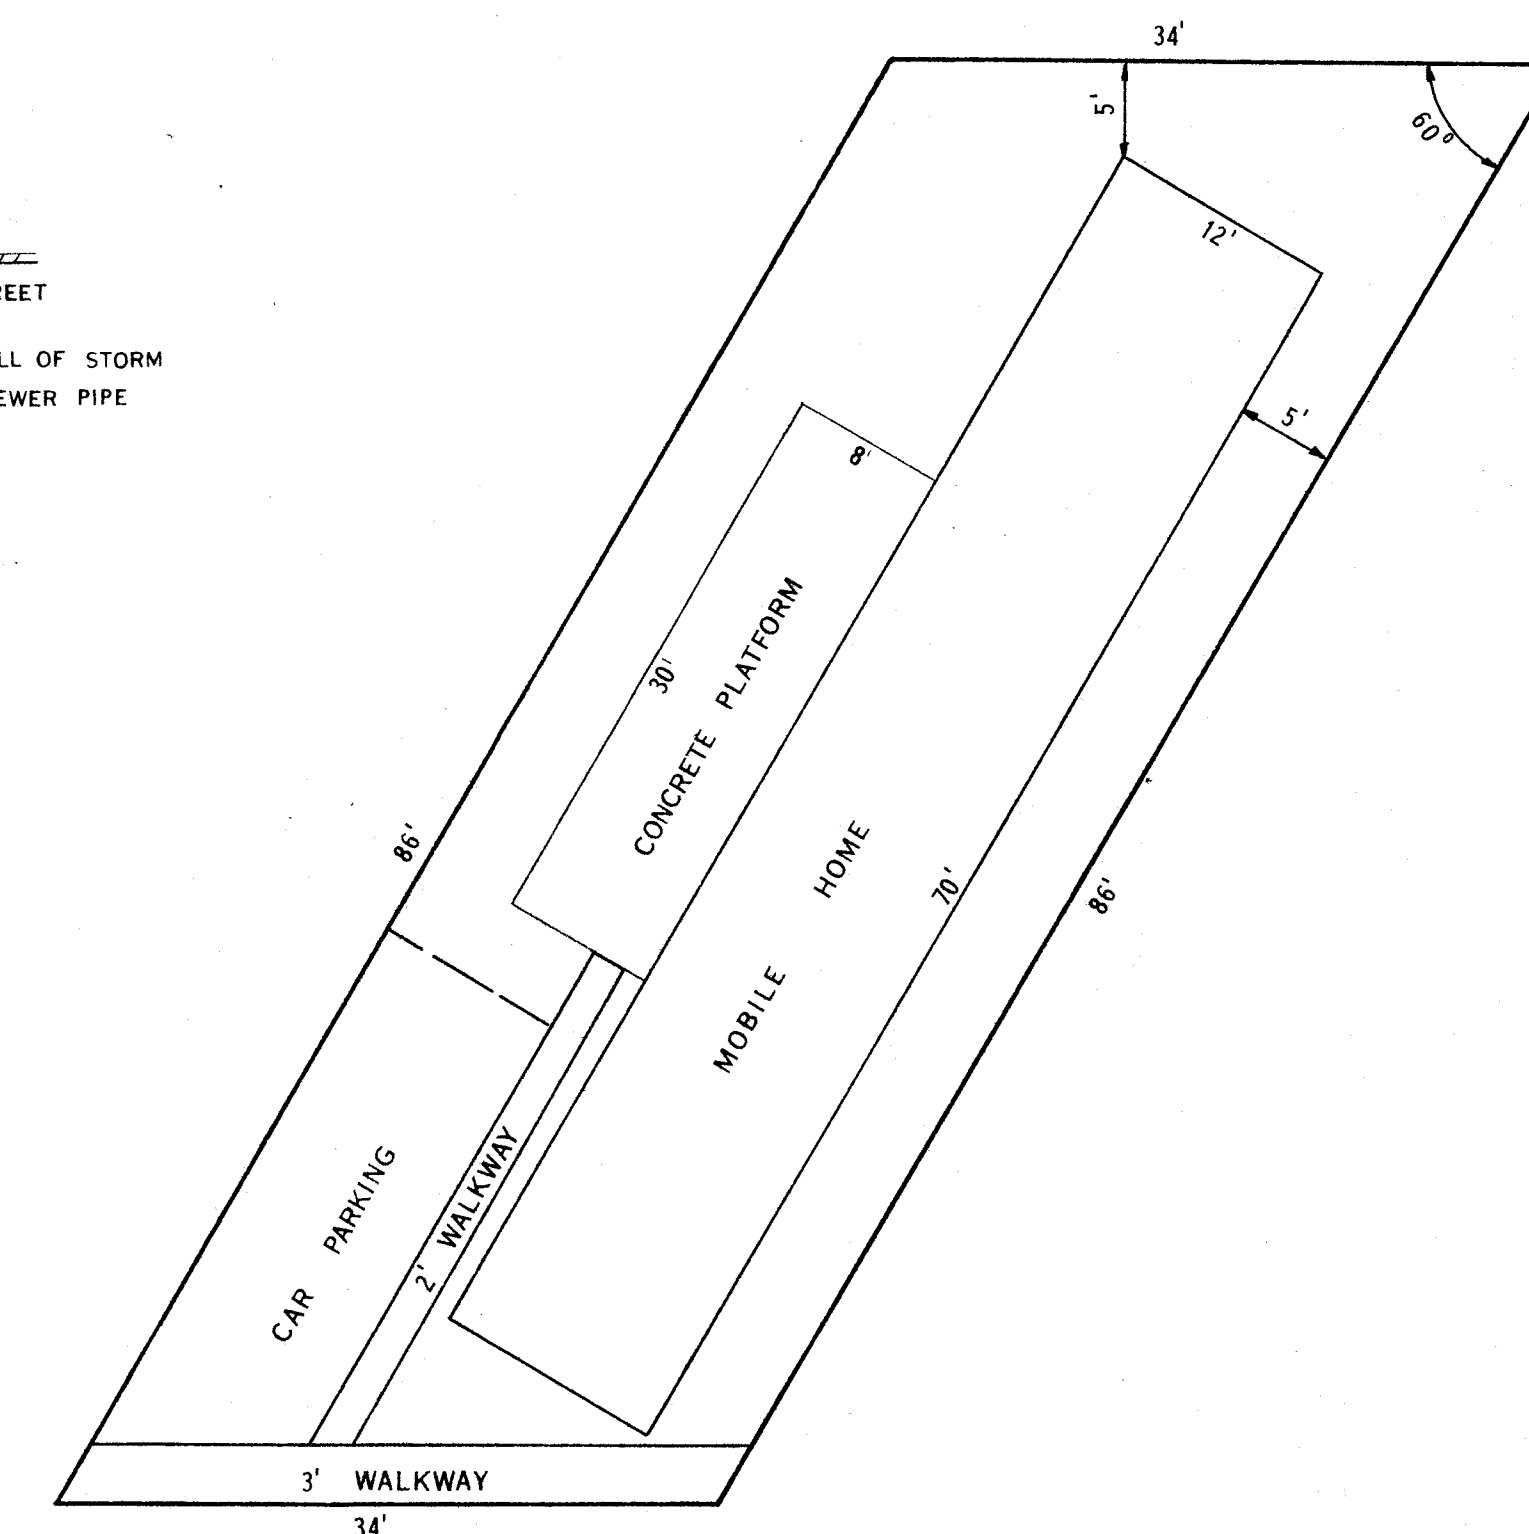


TYPICAL LOT LAYOUT - 2580 SQ. FT.

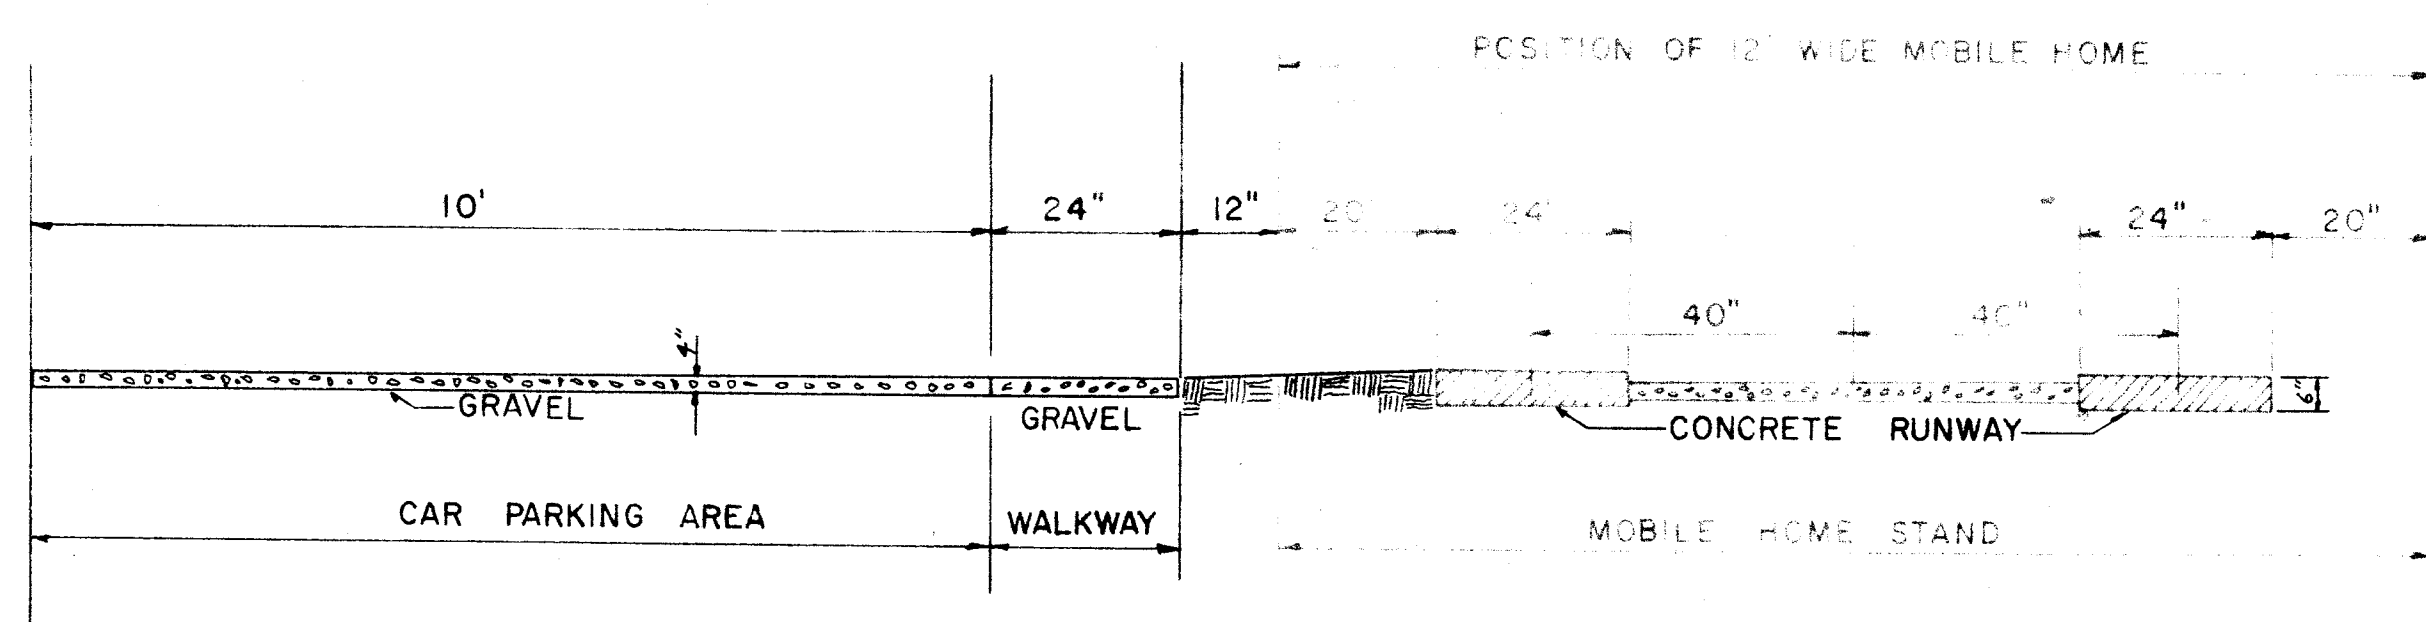

CROSS-SECTION OF A TYPICAL LOT

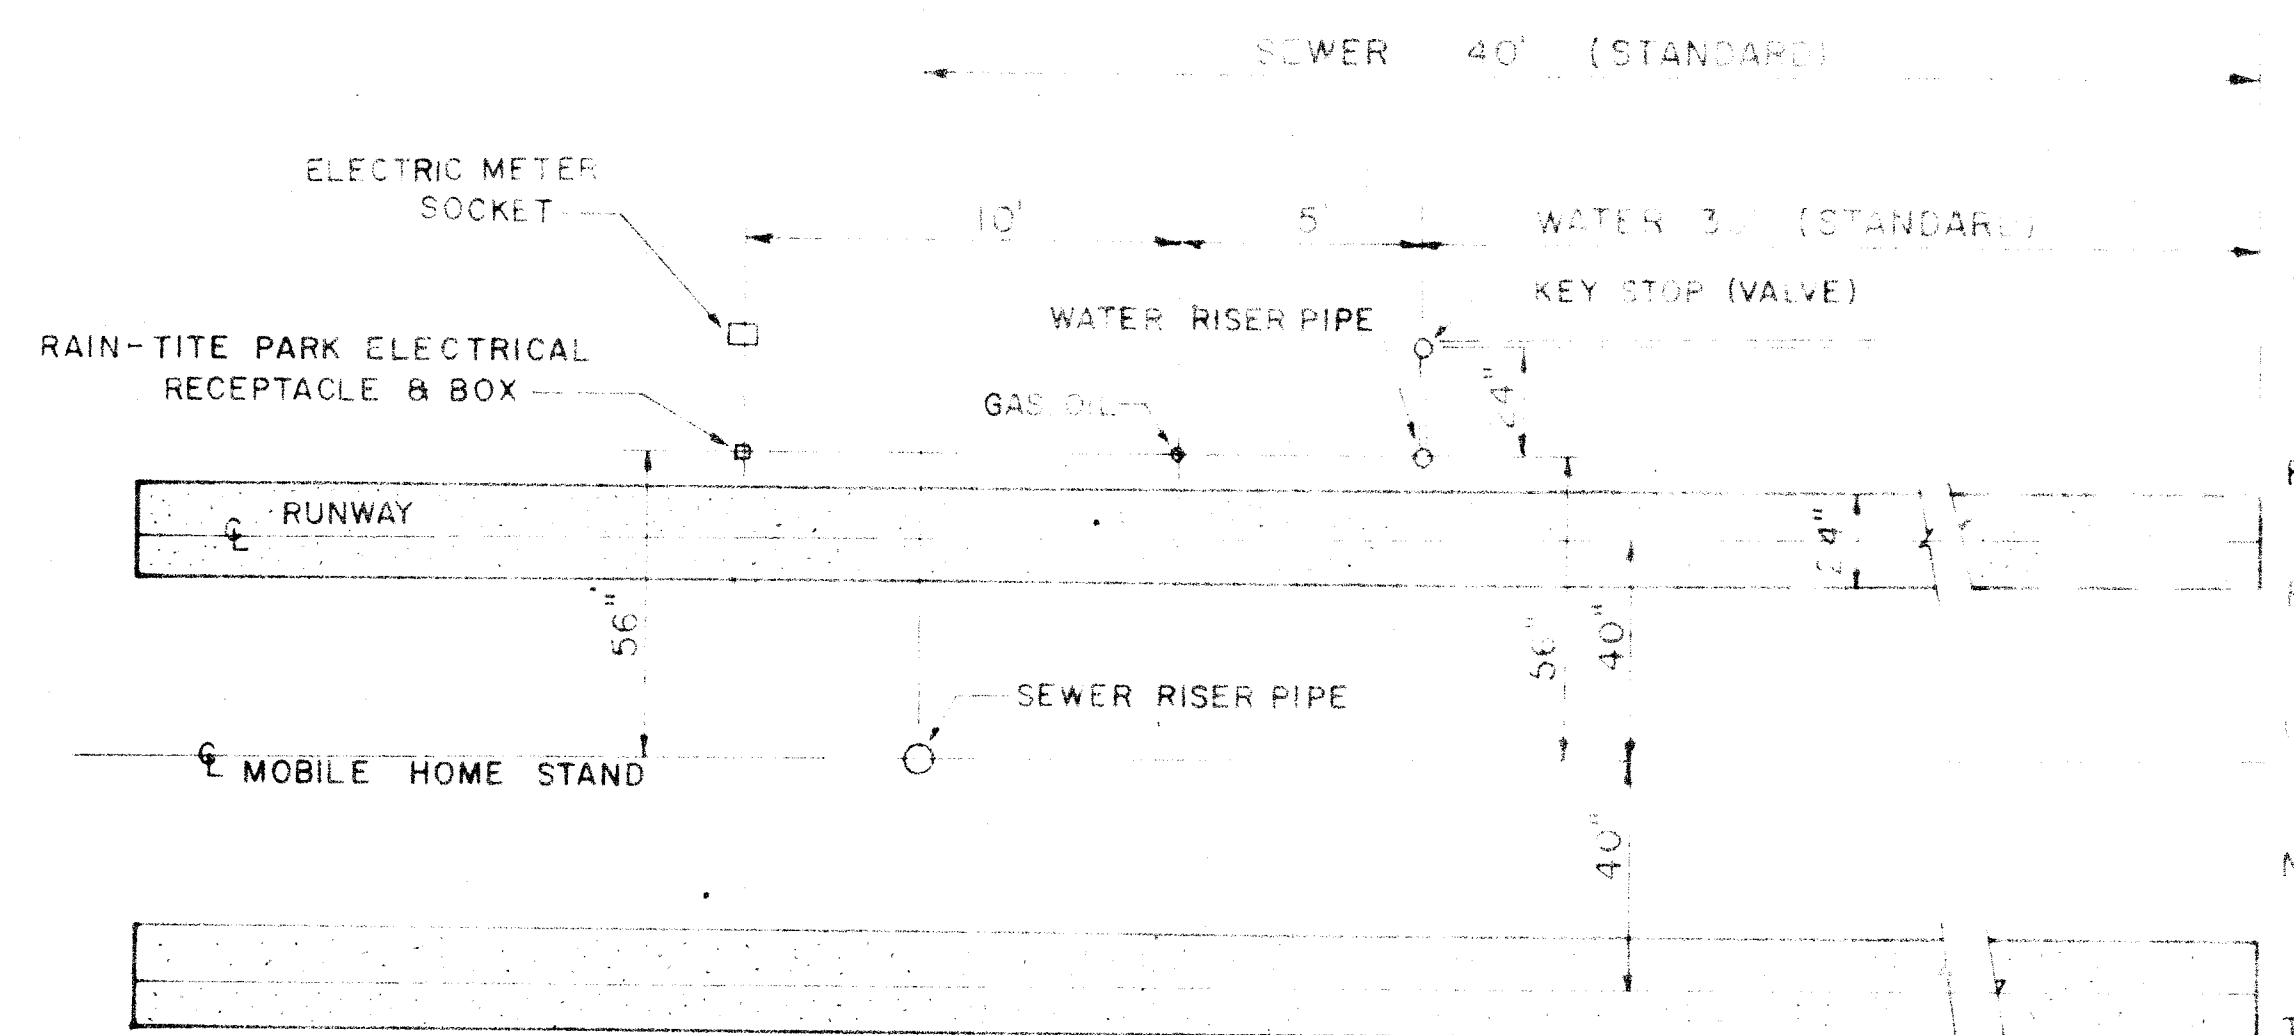

LOCATION OF UTILITY CONNECTIONS


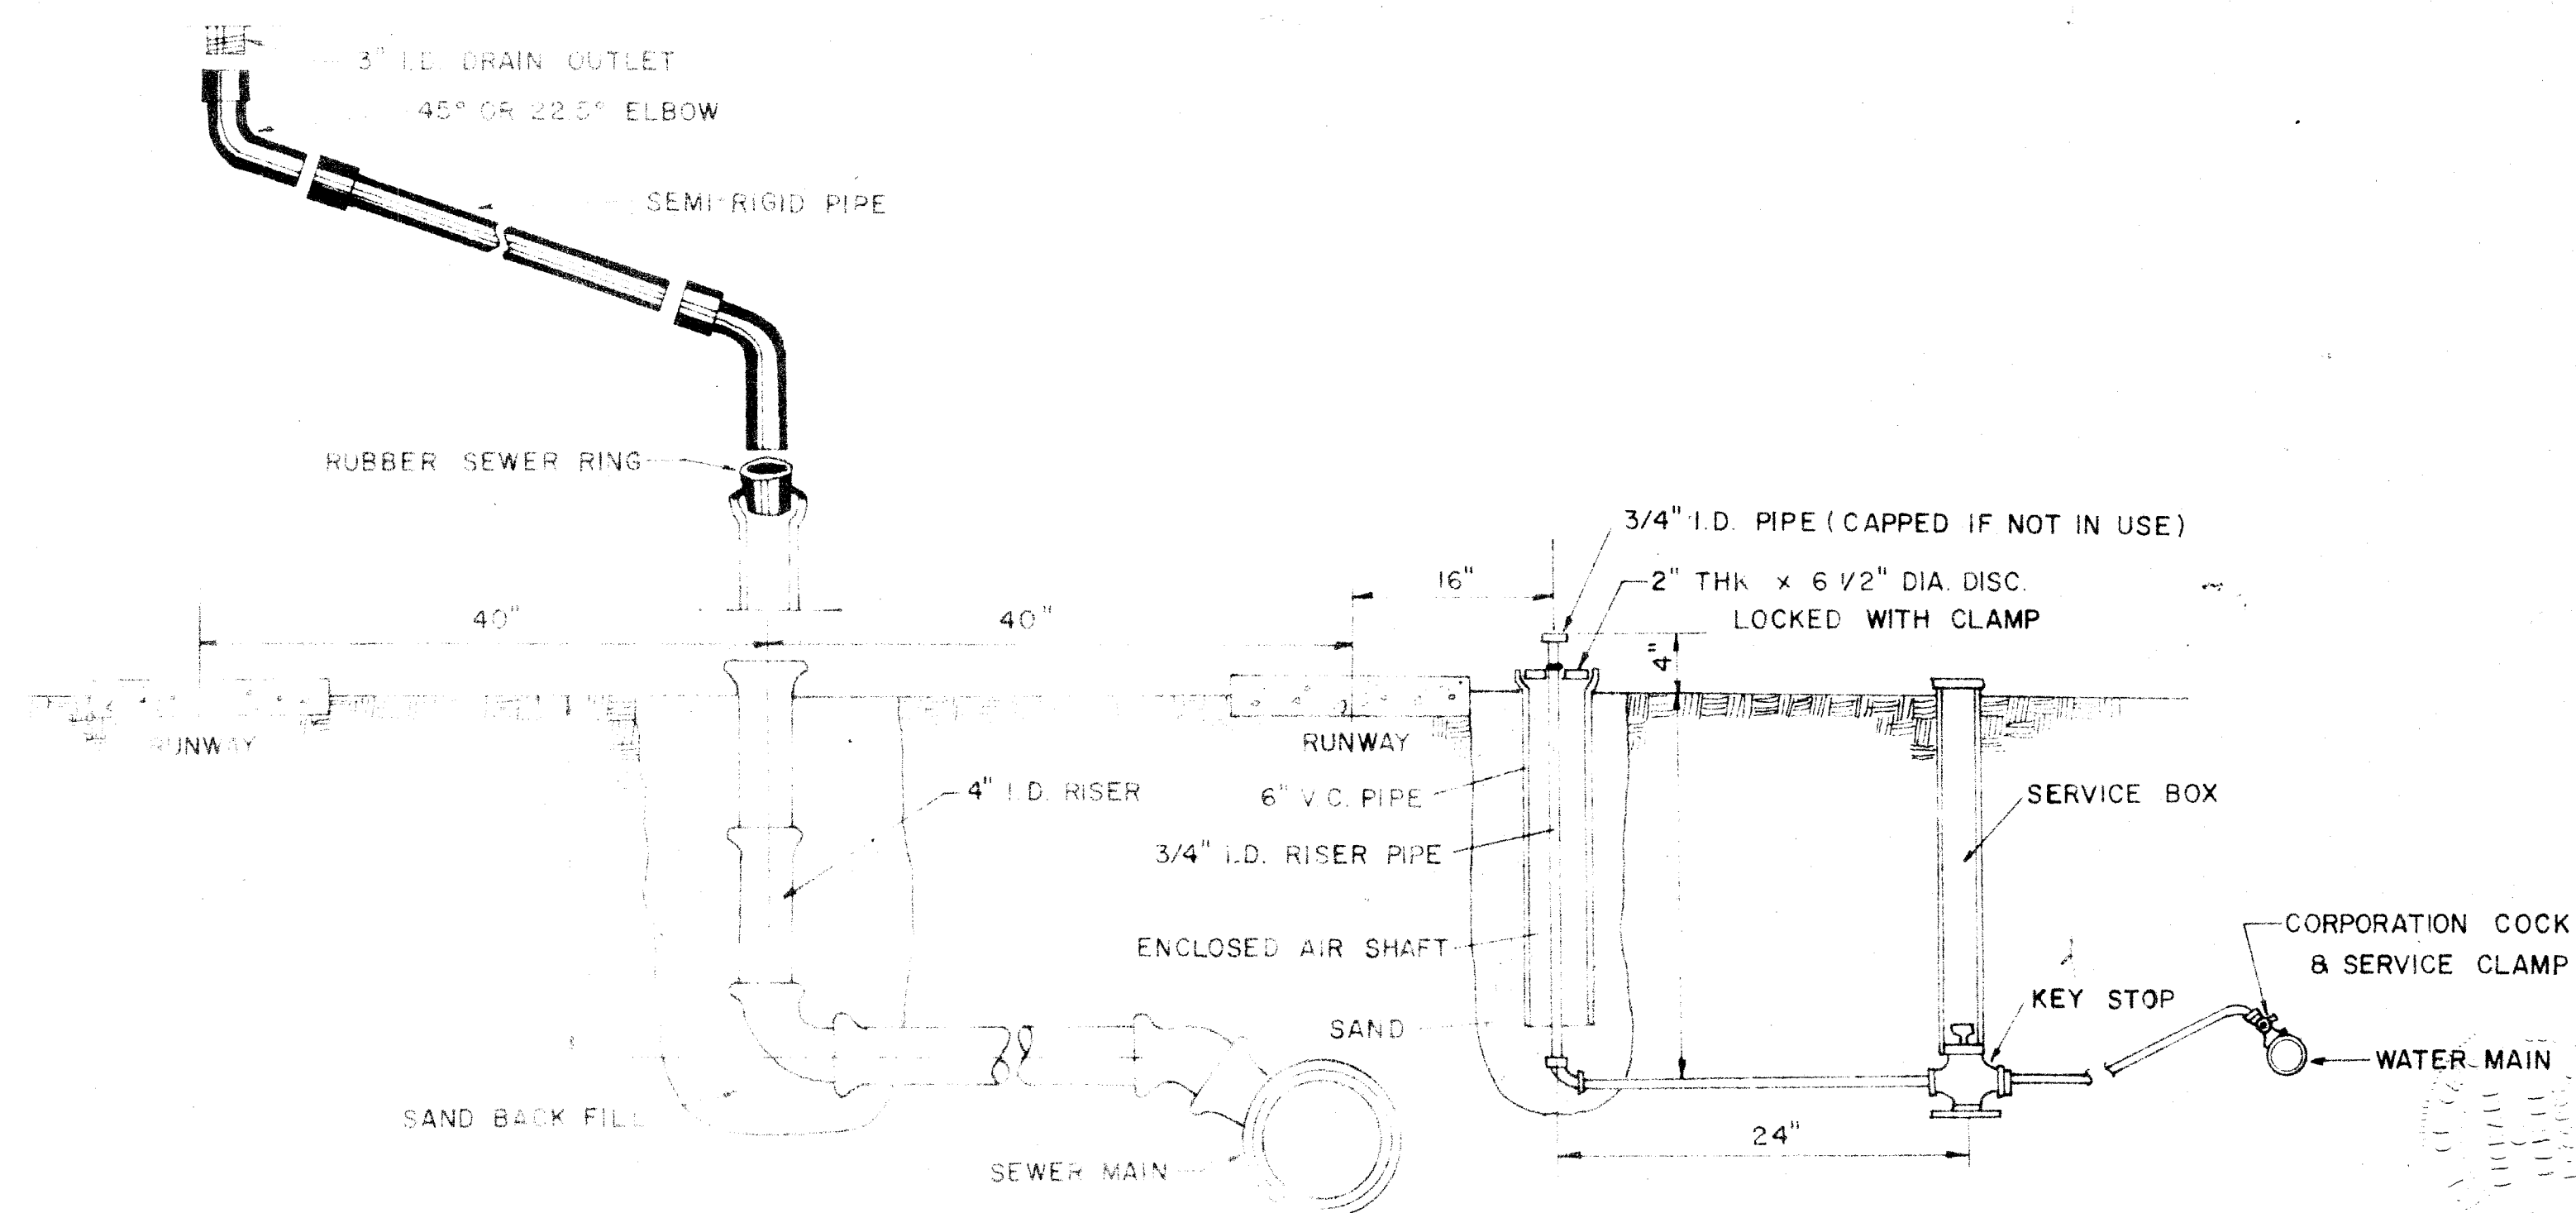


SEWER & WATER RISER DETAIL


SECTION DETAIL
OF
BROWN'S TRAILER PARK
LOCATED IN
N.E. QTR. SEC. 5. BETHLEHEM TWP.
STARK CO., OHIO

HAMMONTREE & FRIEDL

PLAN	SURVEYED	BY	DATE
	NOTED		
	ALIGNED		
	RT. OF WAY		

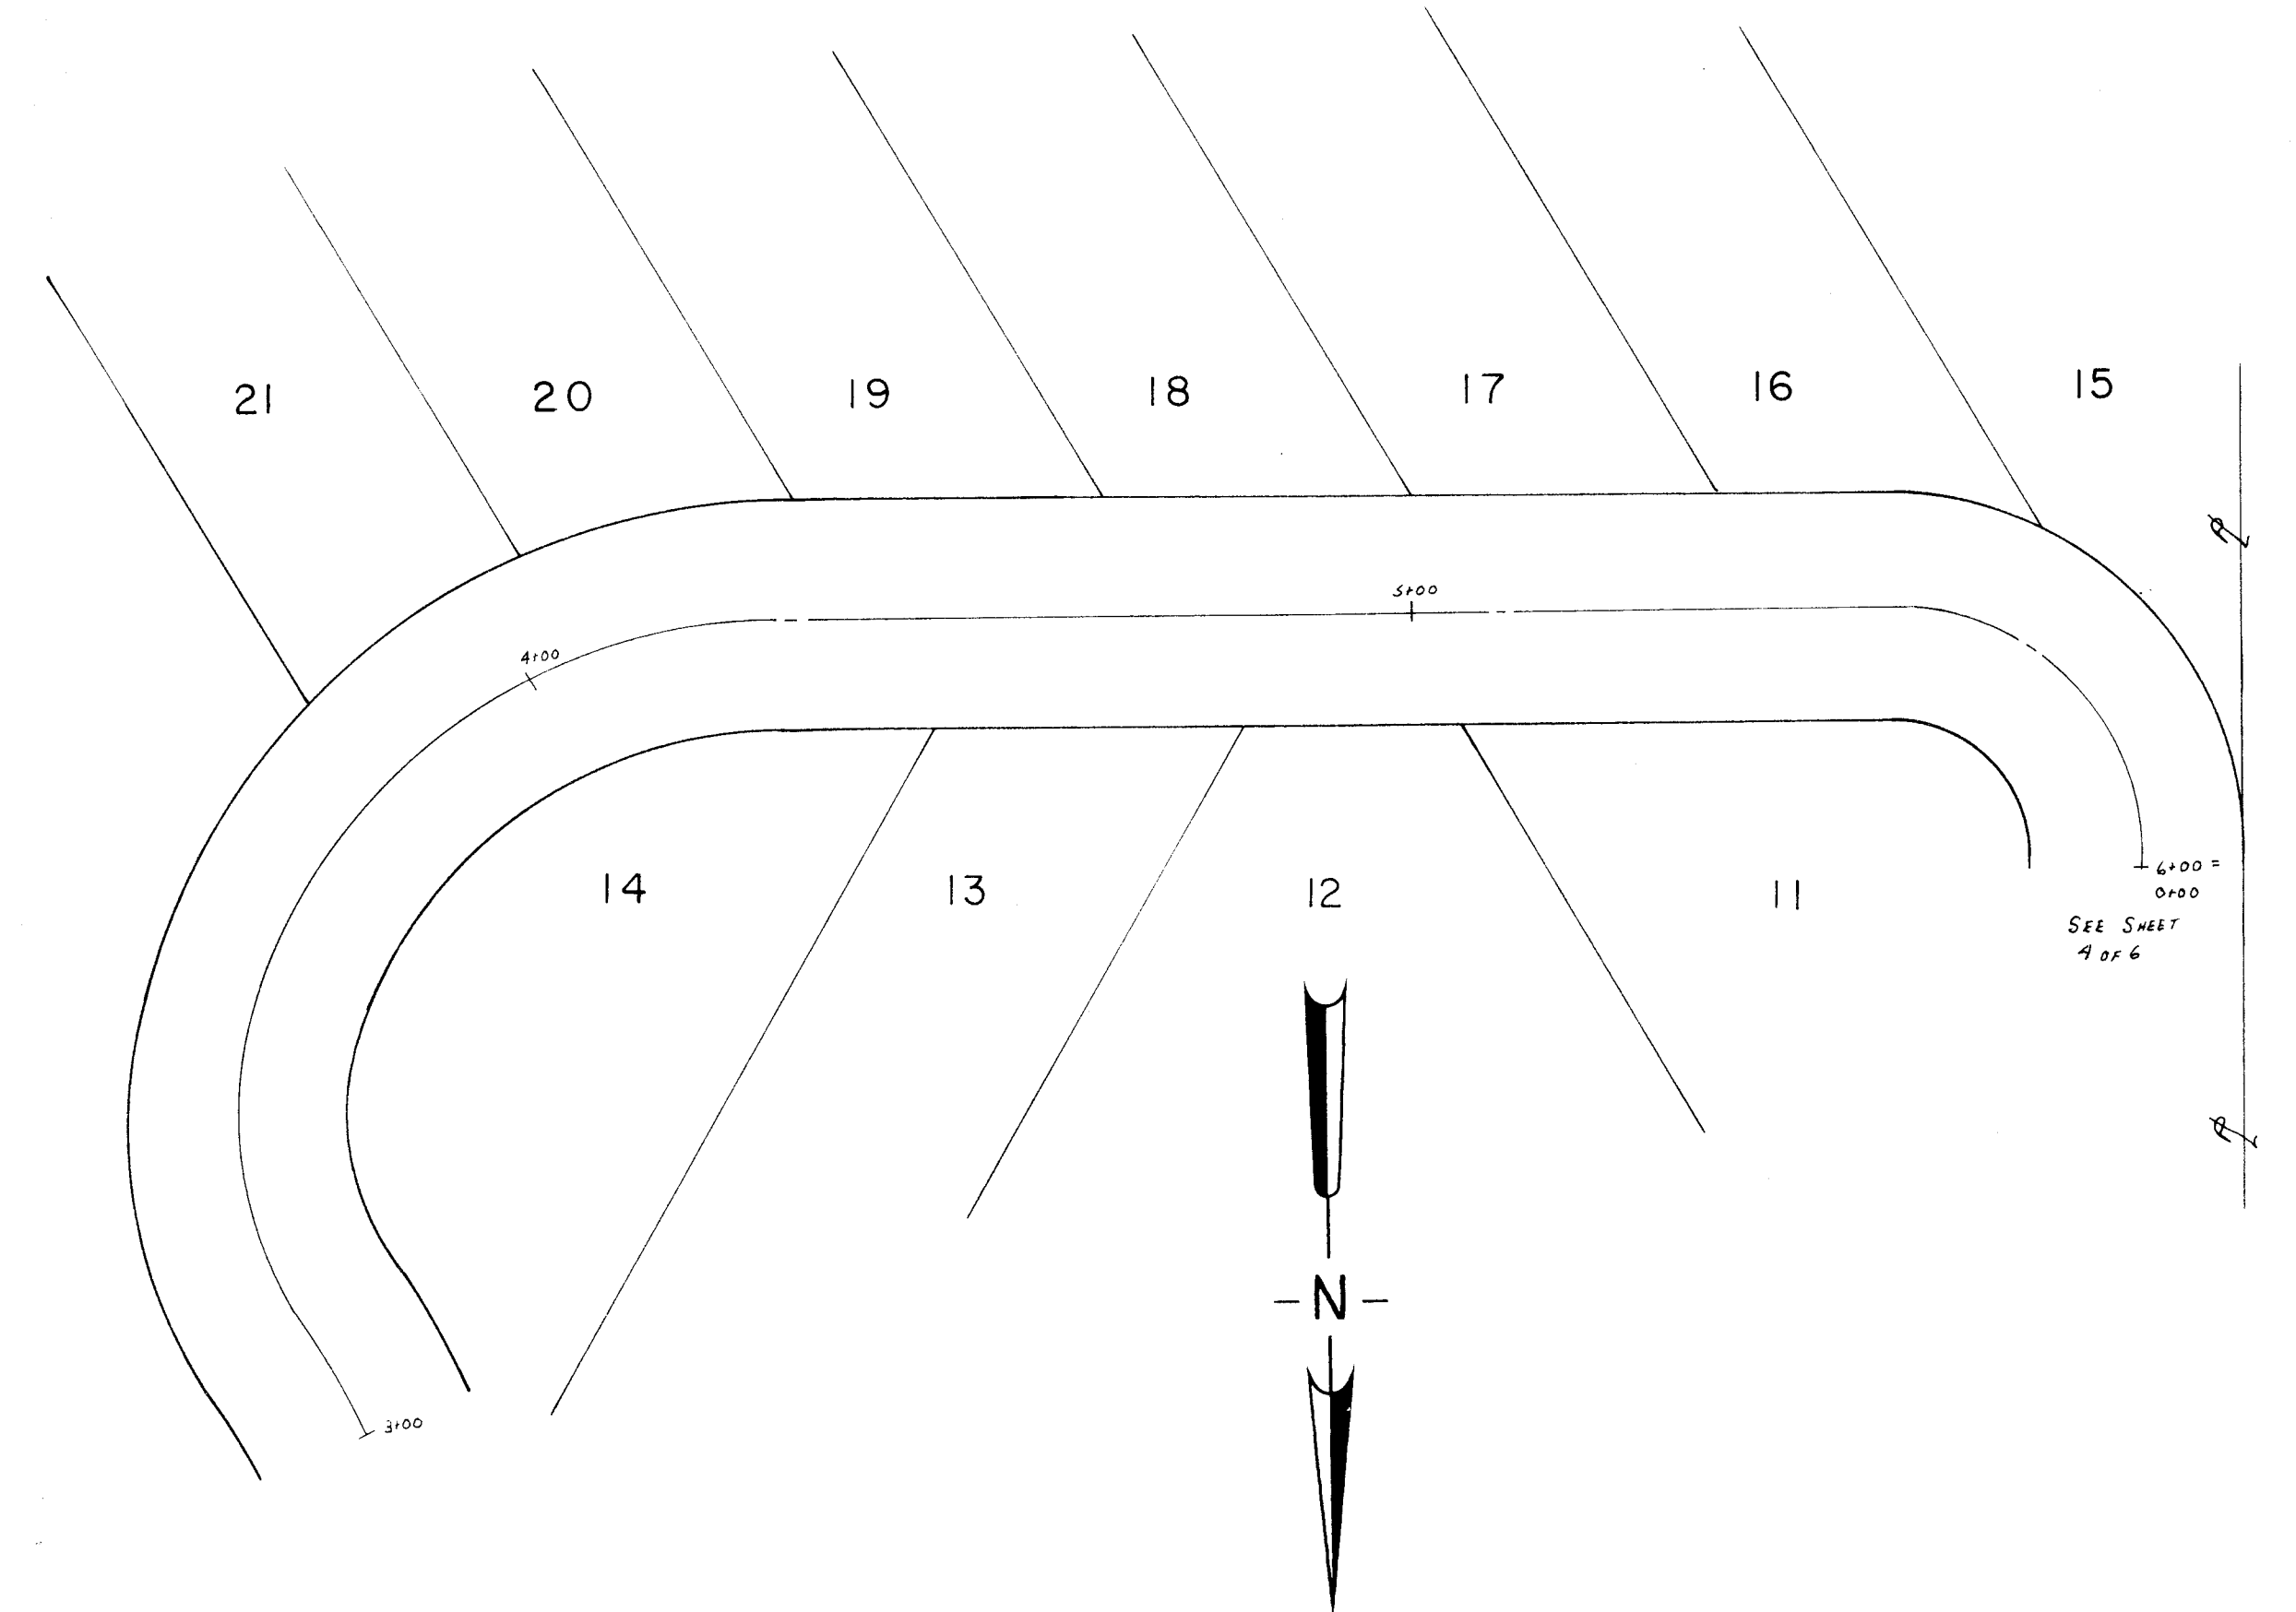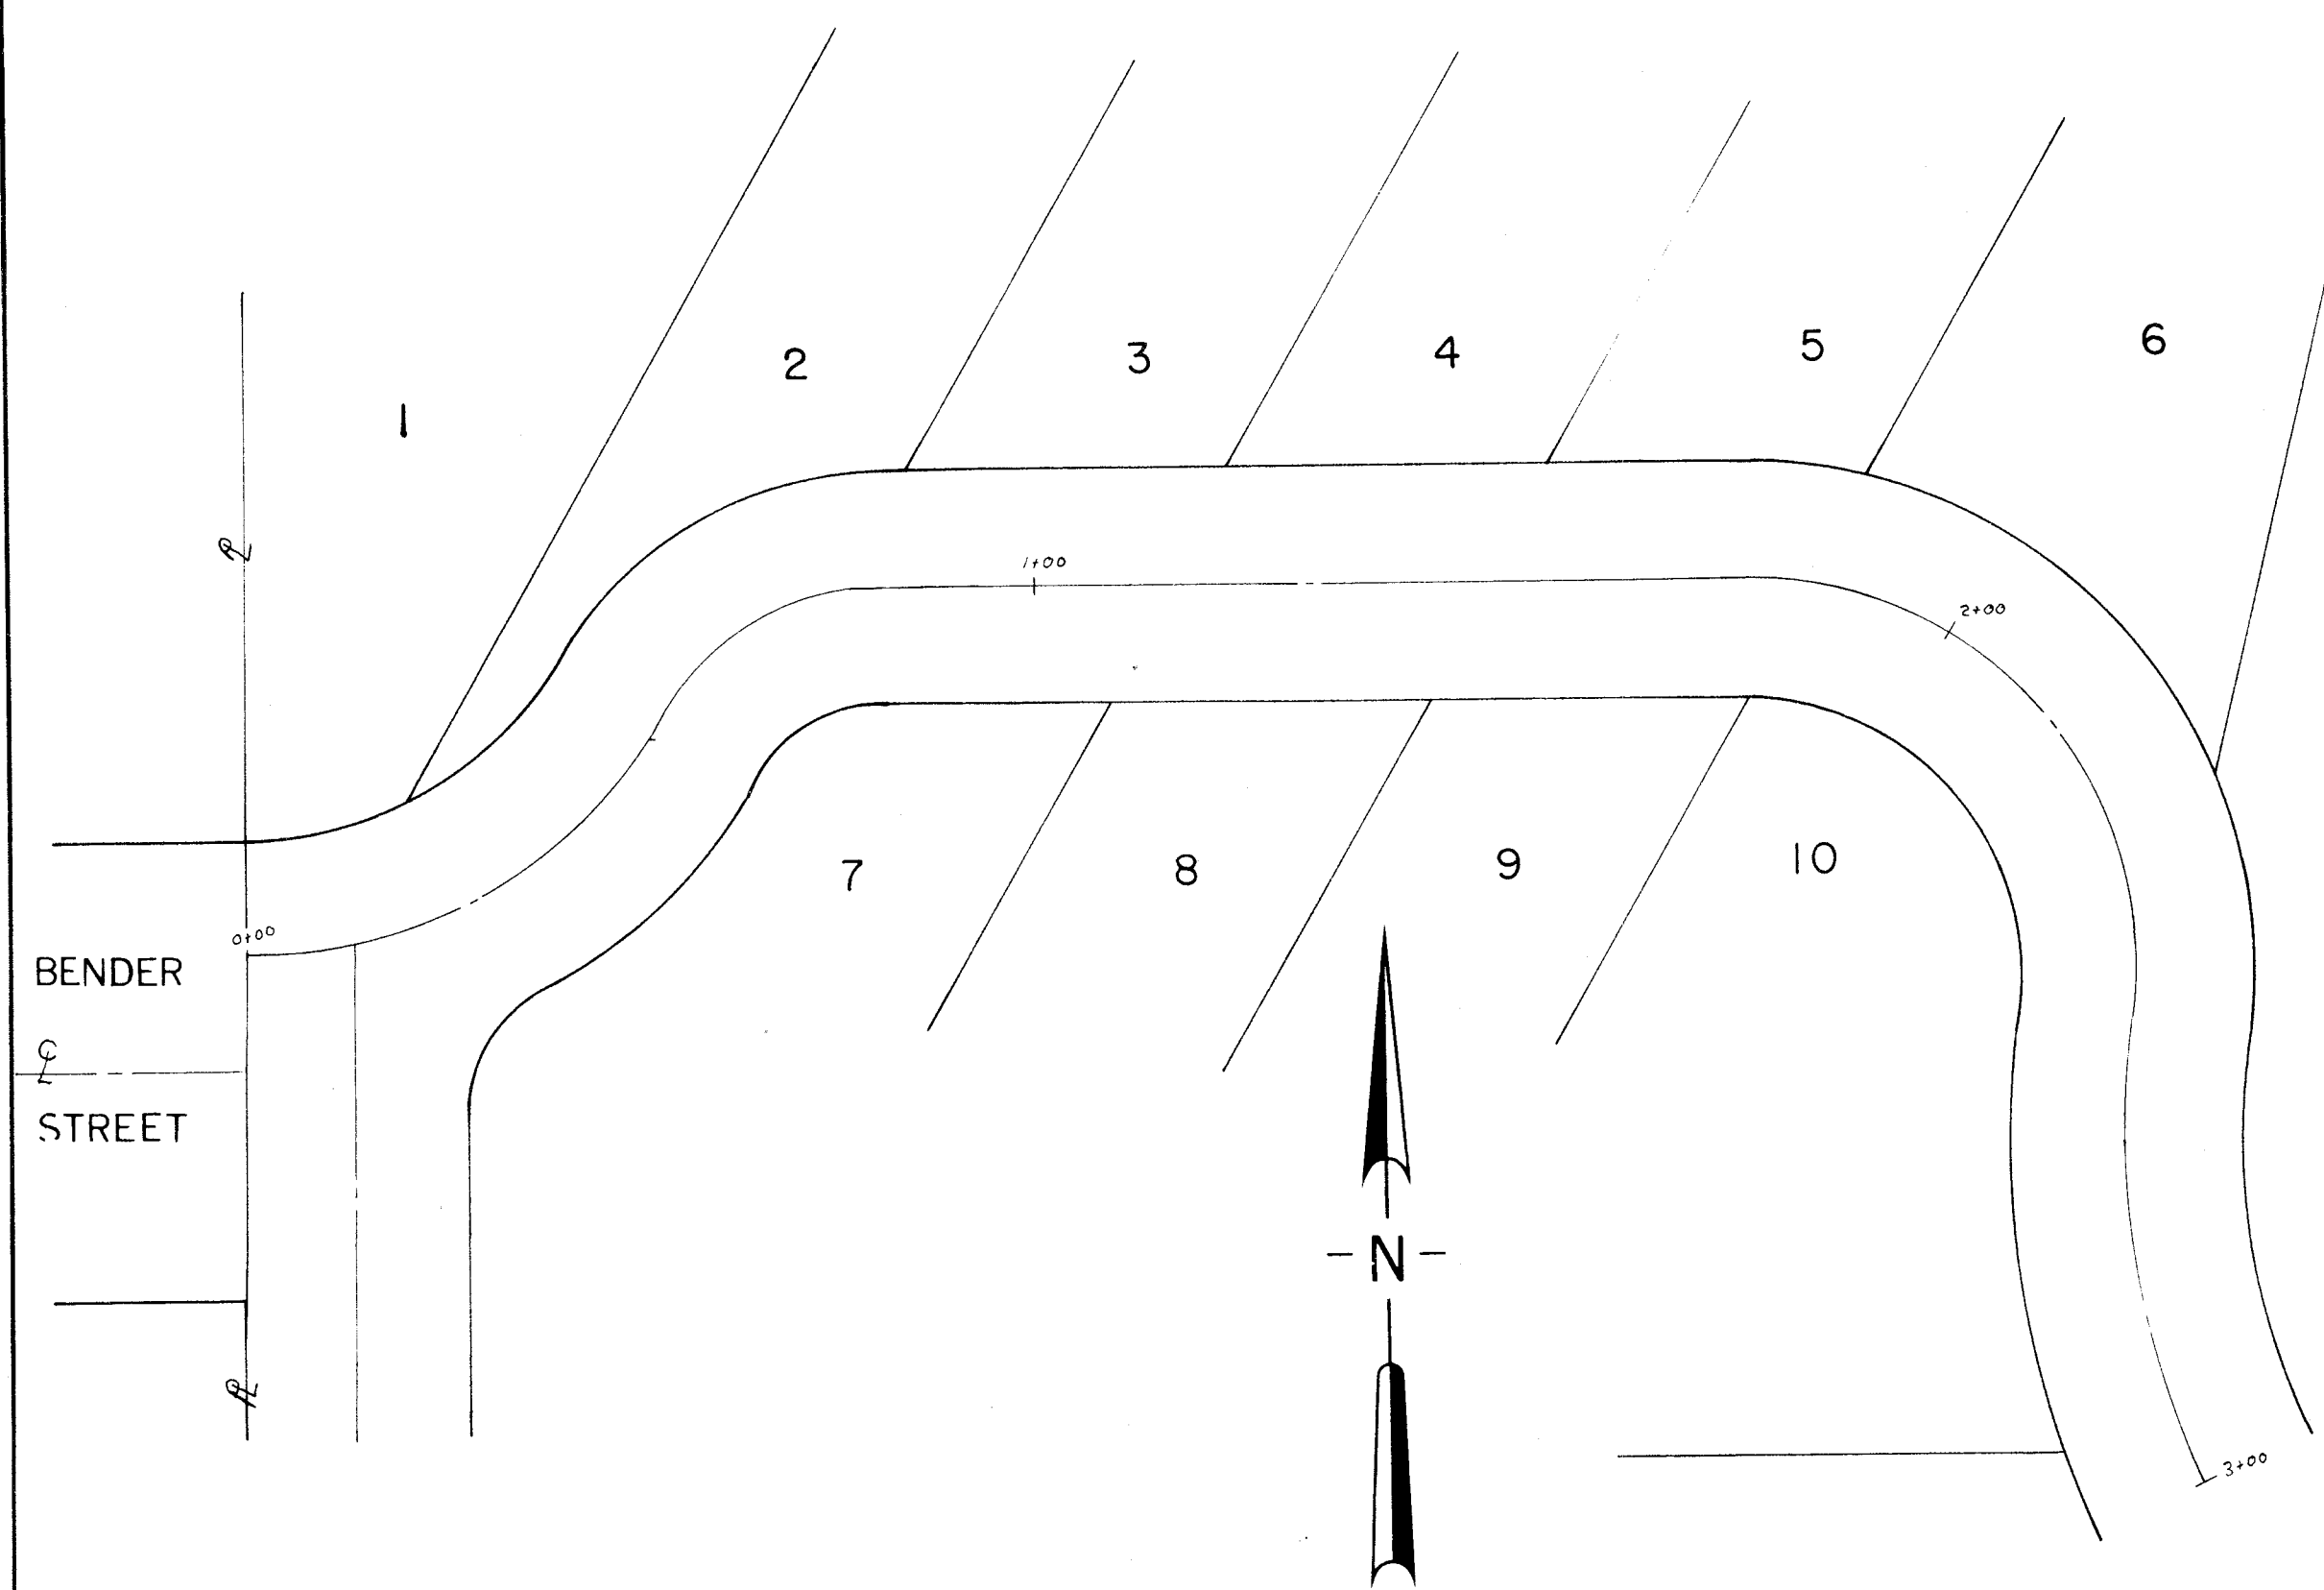



PROFILE	SURVEYED	BY	DATE
	NOTED		
	ALIGNED		
	STRUCTURE		

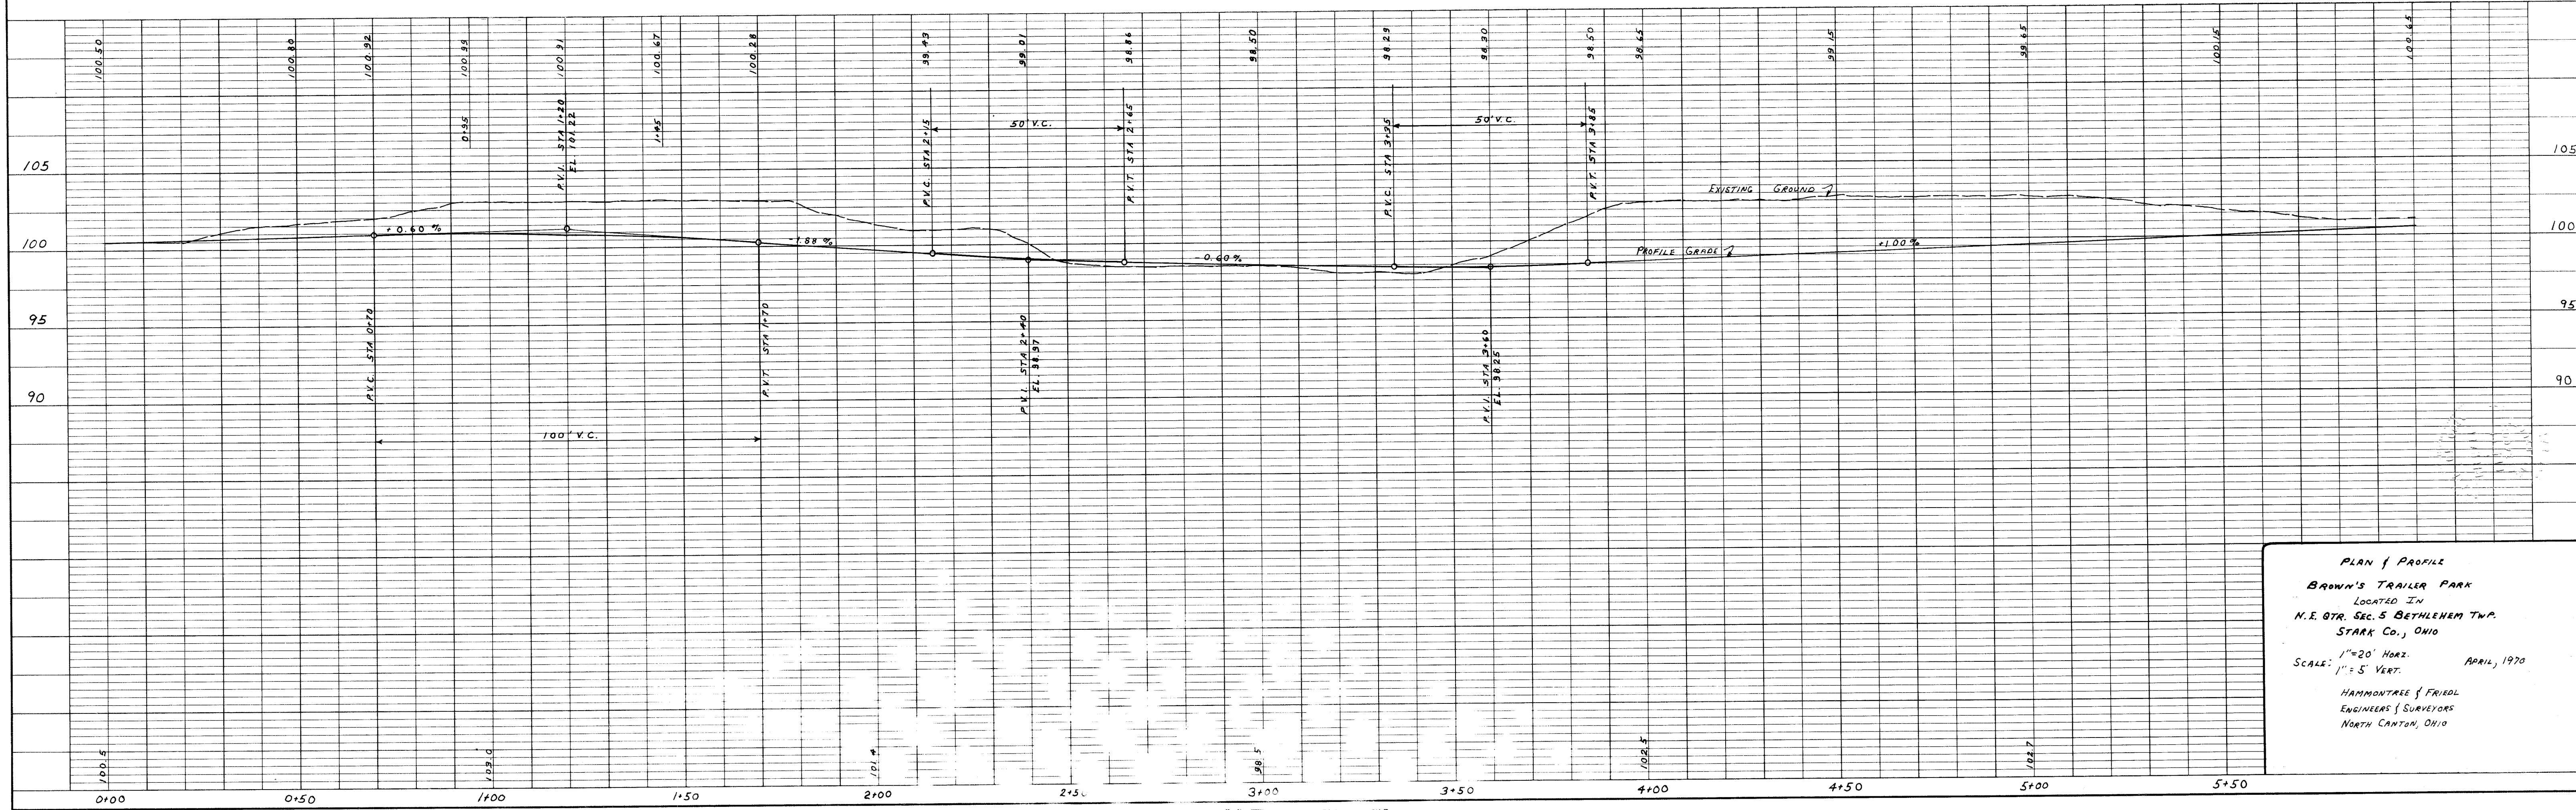

PLAN & PROFILE
BROWN'S TRAILER PARK
LOCATED IN
N.E. QTR. SEC. 5 BETHLEHEM TWP.
STARK CO., OHIO
SCALE: 1"=20' HORIZ. APRIL, 1970
1"=5' VERT.
HAMMONTREE & FRIEDL
ENGINEERS & SURVEYORS
NORTH CANTON, OHIO



PLAN	SURVEYED	BY	DATE
	NOTED		
	ALIGNED		
	RT. OF WAY		

PROFILE	SURVEYED	BY	DATE
	NOTED		
	ALIGNED		
	STRUCTURE		

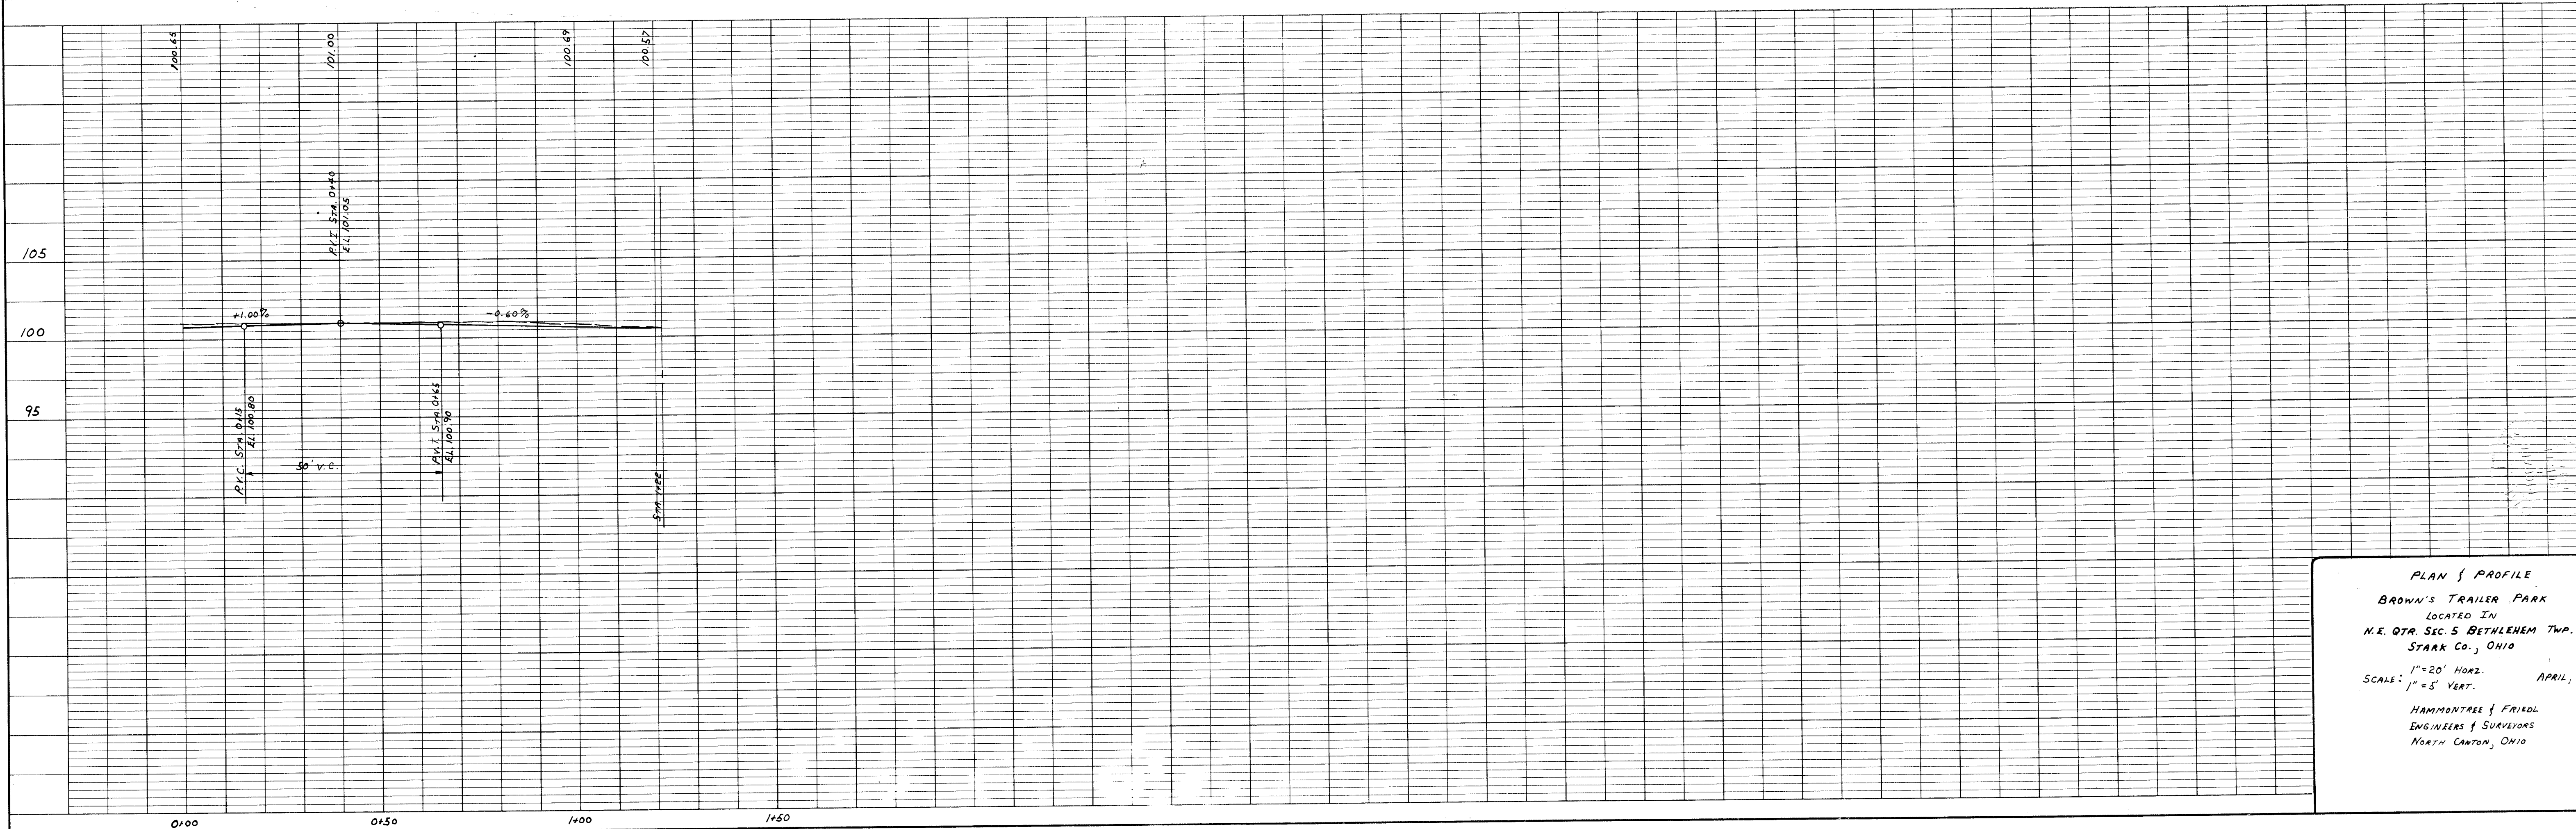
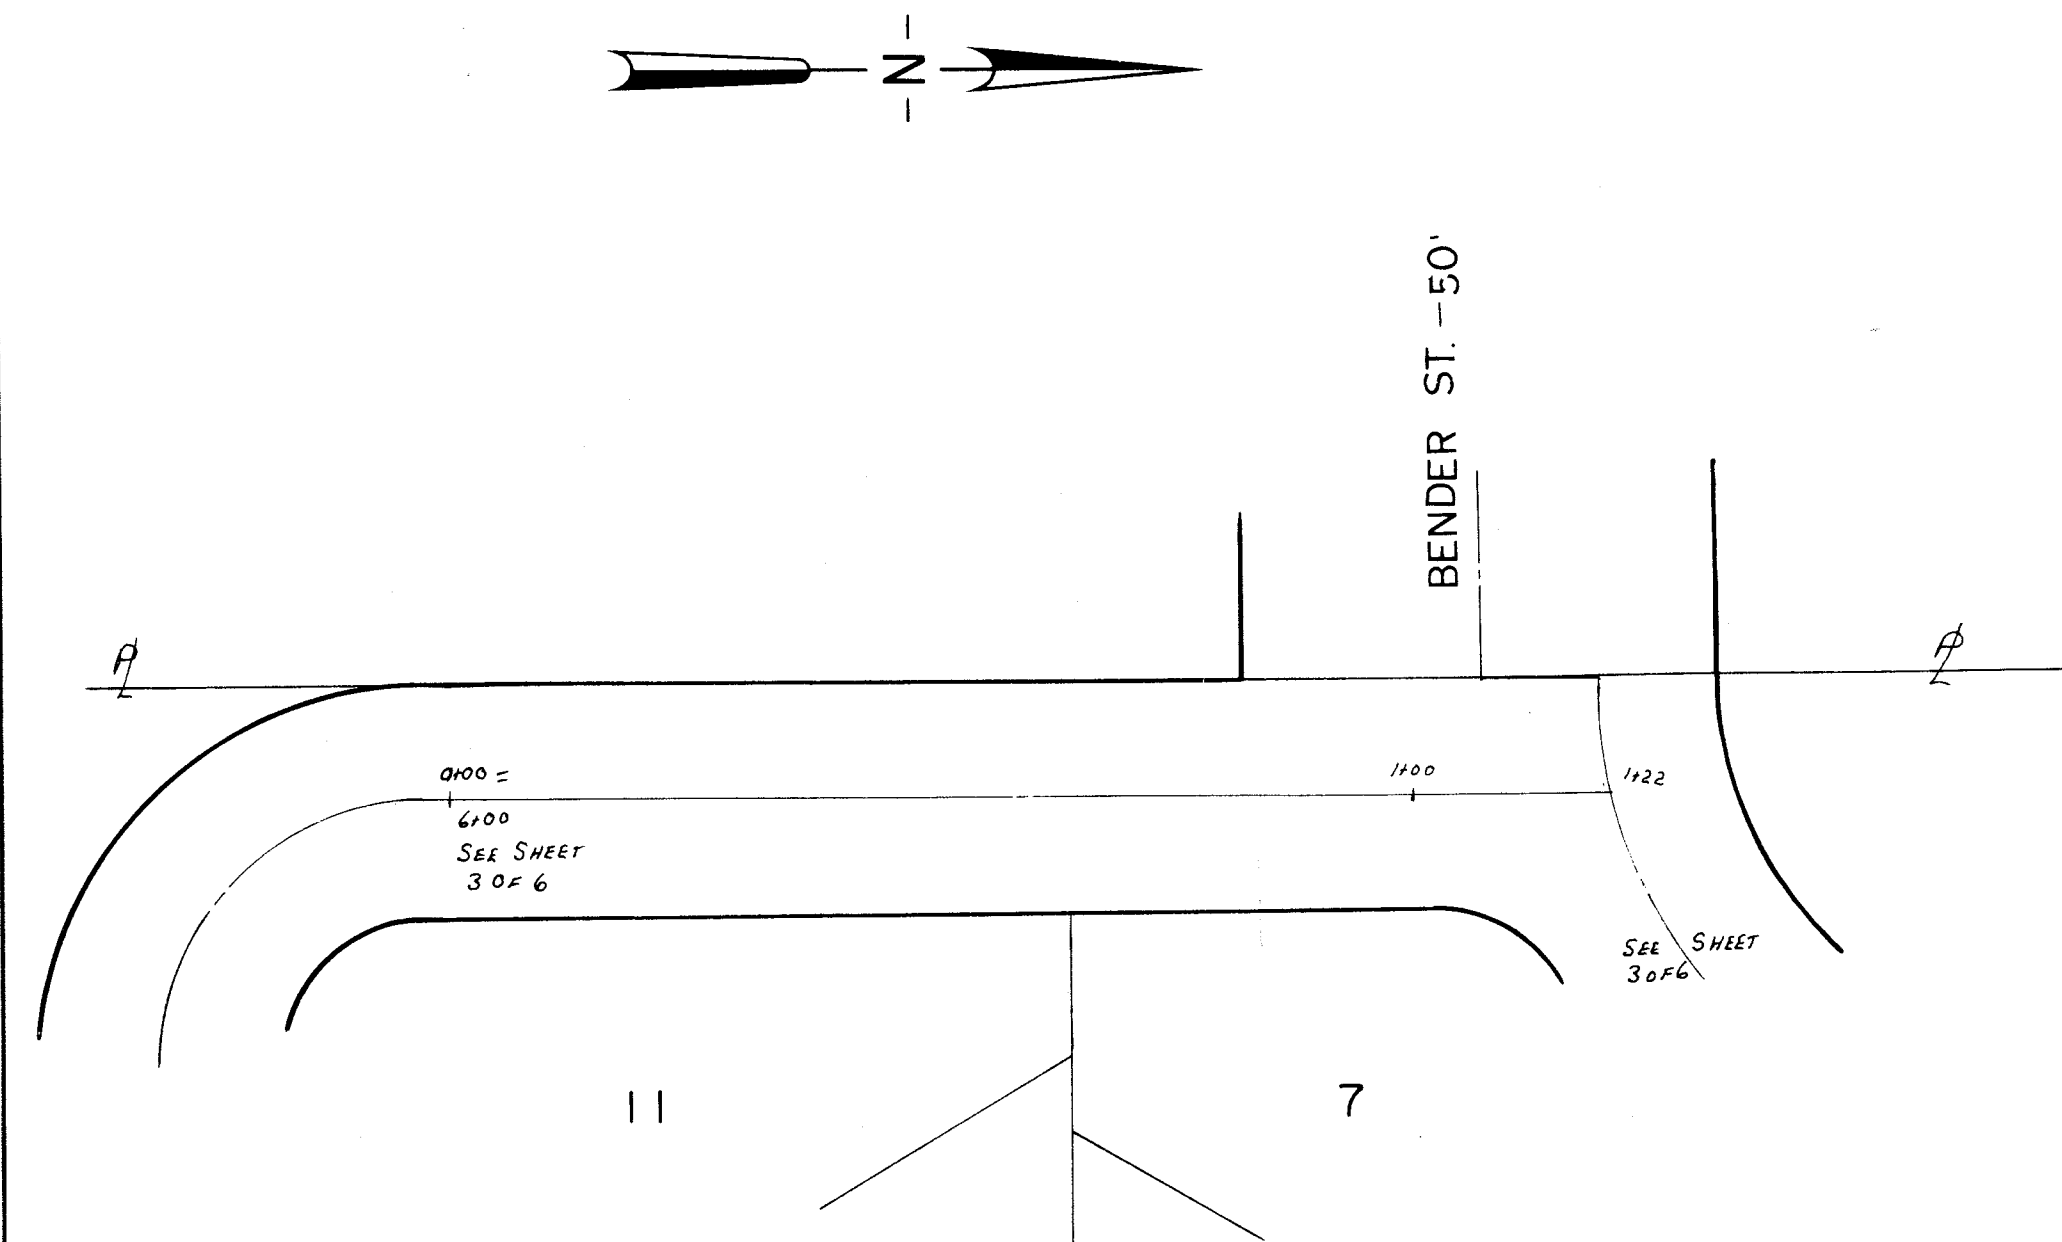


PLAN & PROFILE
BROWN'S TRAILER PARK
LOCATED IN
N.E. QTR. SEC. 5 BETHLEHEM TWP.
STARK CO., OHIO
SCALE: 1" = 20' HORIZ. APRIL, 1970
1" = 5' VERT.
HAMMONTREE & FRIEDL
ENGINEERS & SURVEYORS
NORTH CANTON, OHIO

PLAN	SURVEYED	BY	DATE
NOTE BOOK	GRADES CHECKED		
NO.	RT. OF WAY CHECKED		

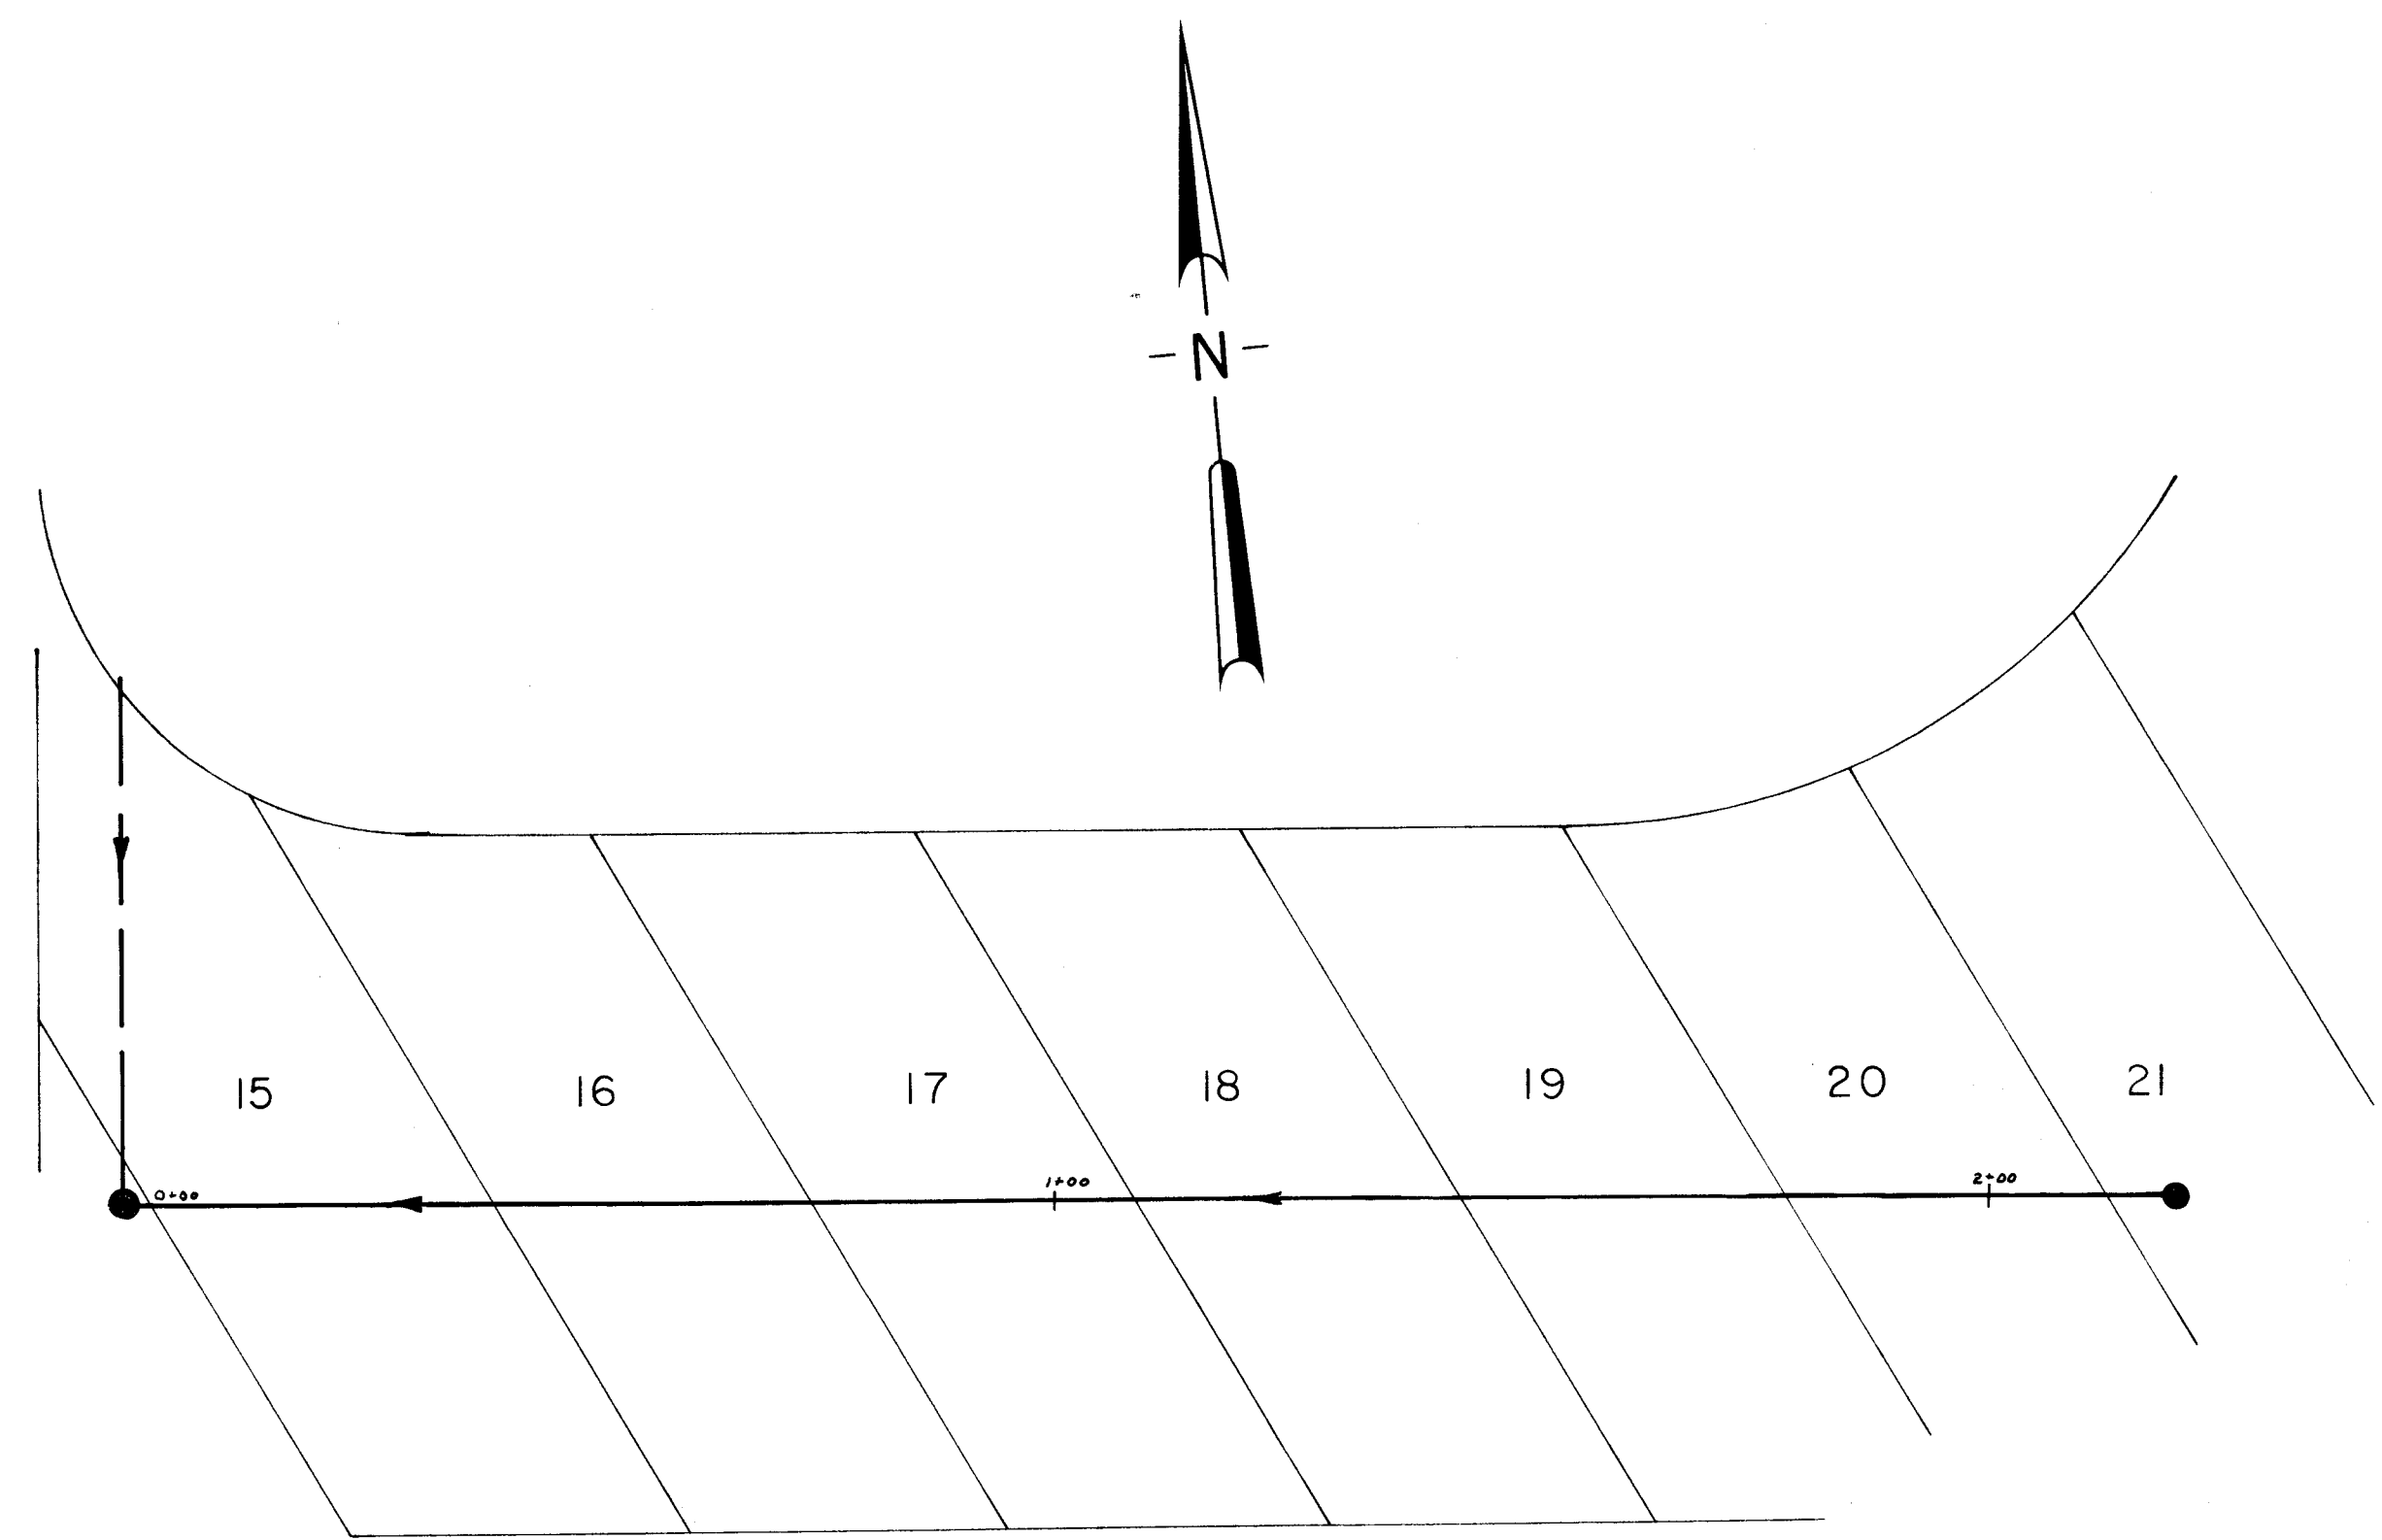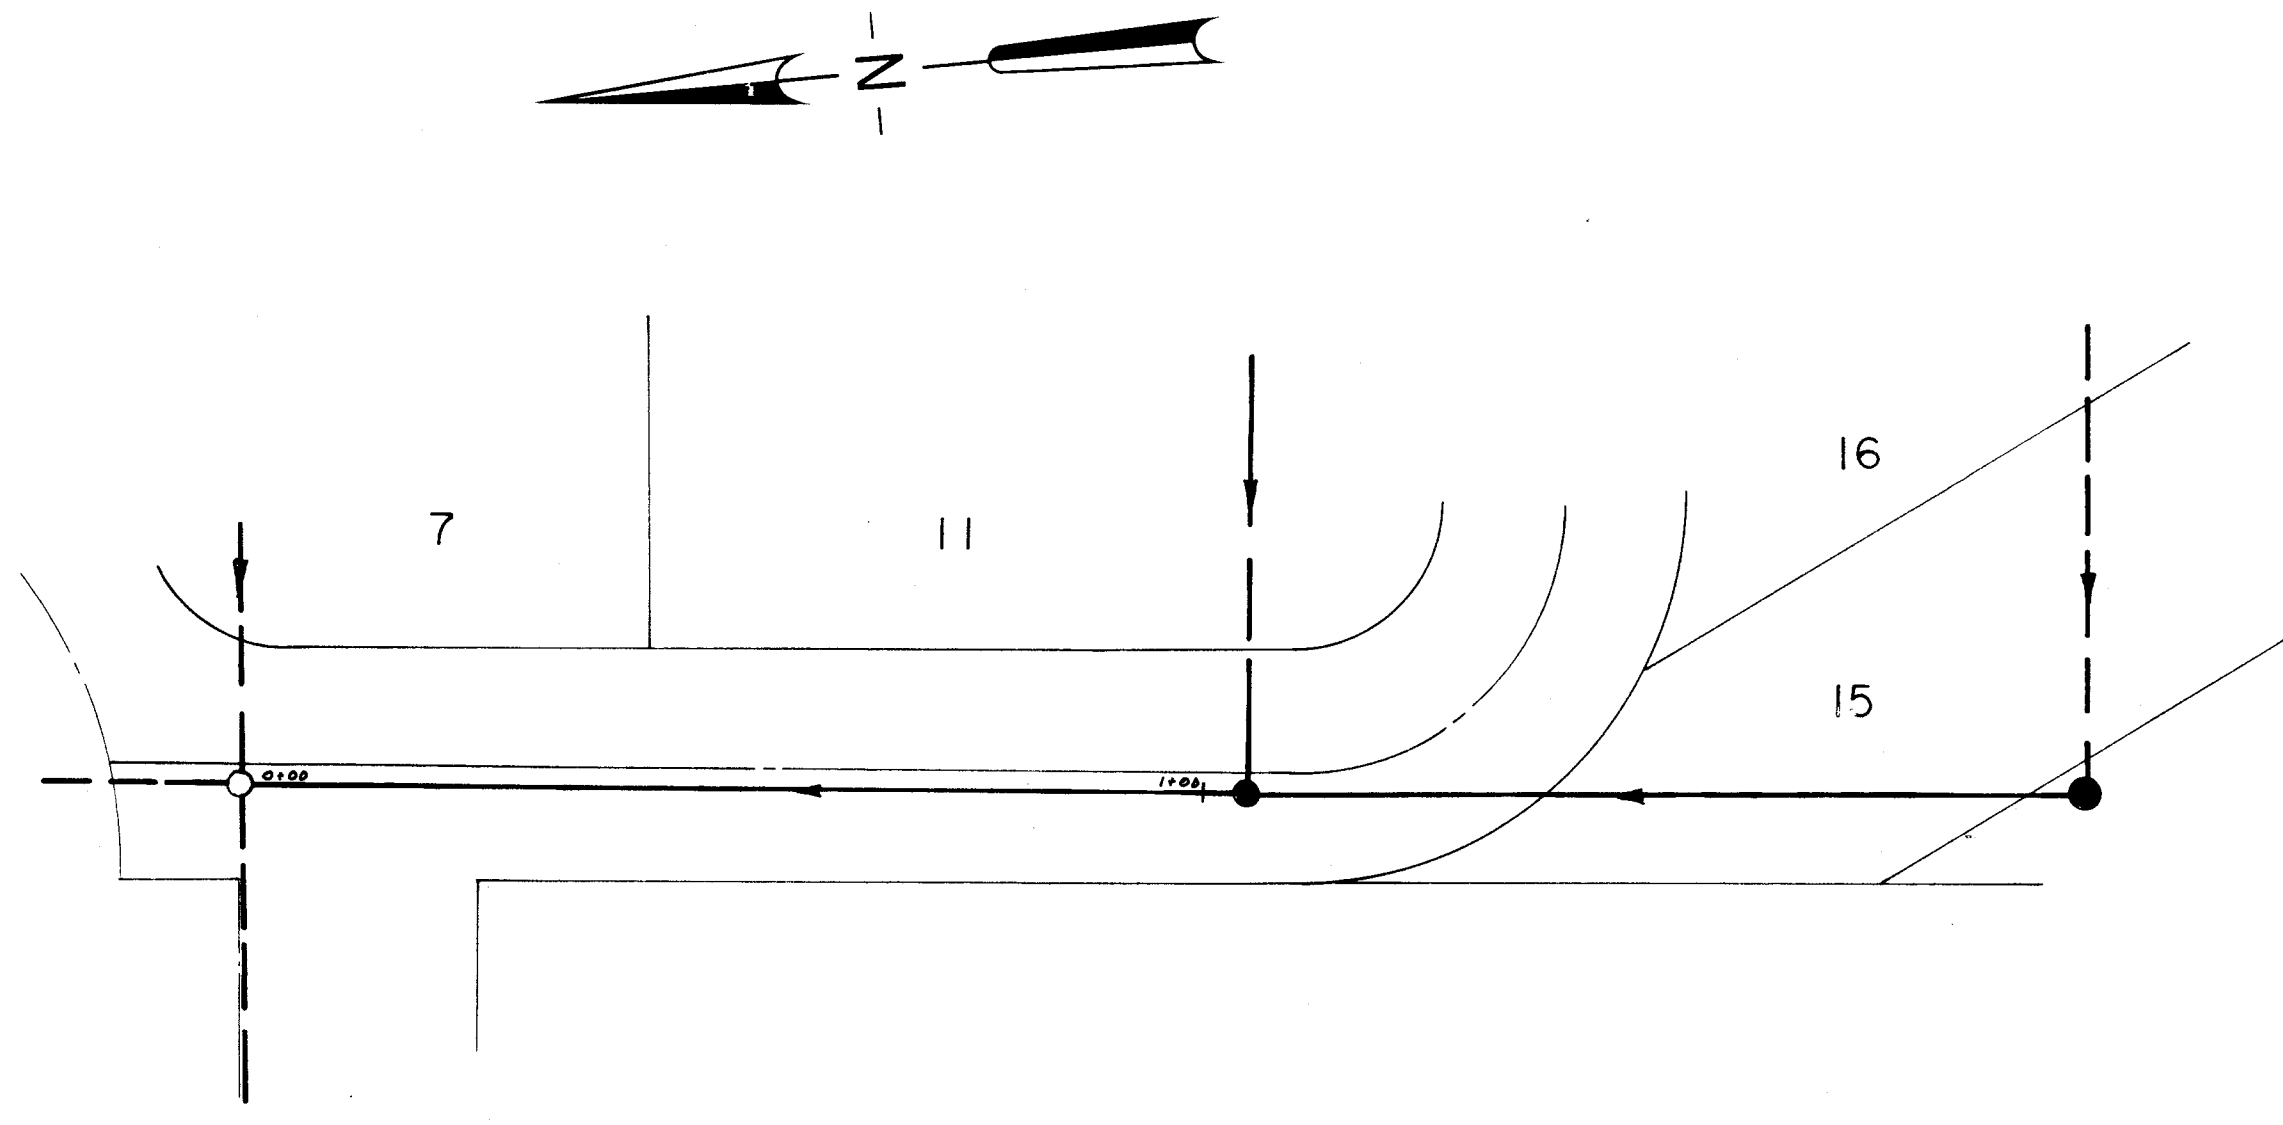







PROFILE	SURVEYED	BY	DATE
NOTE BOOK	GRADES CHECKED		
NO.	STRUCTURE NOTATIONS		

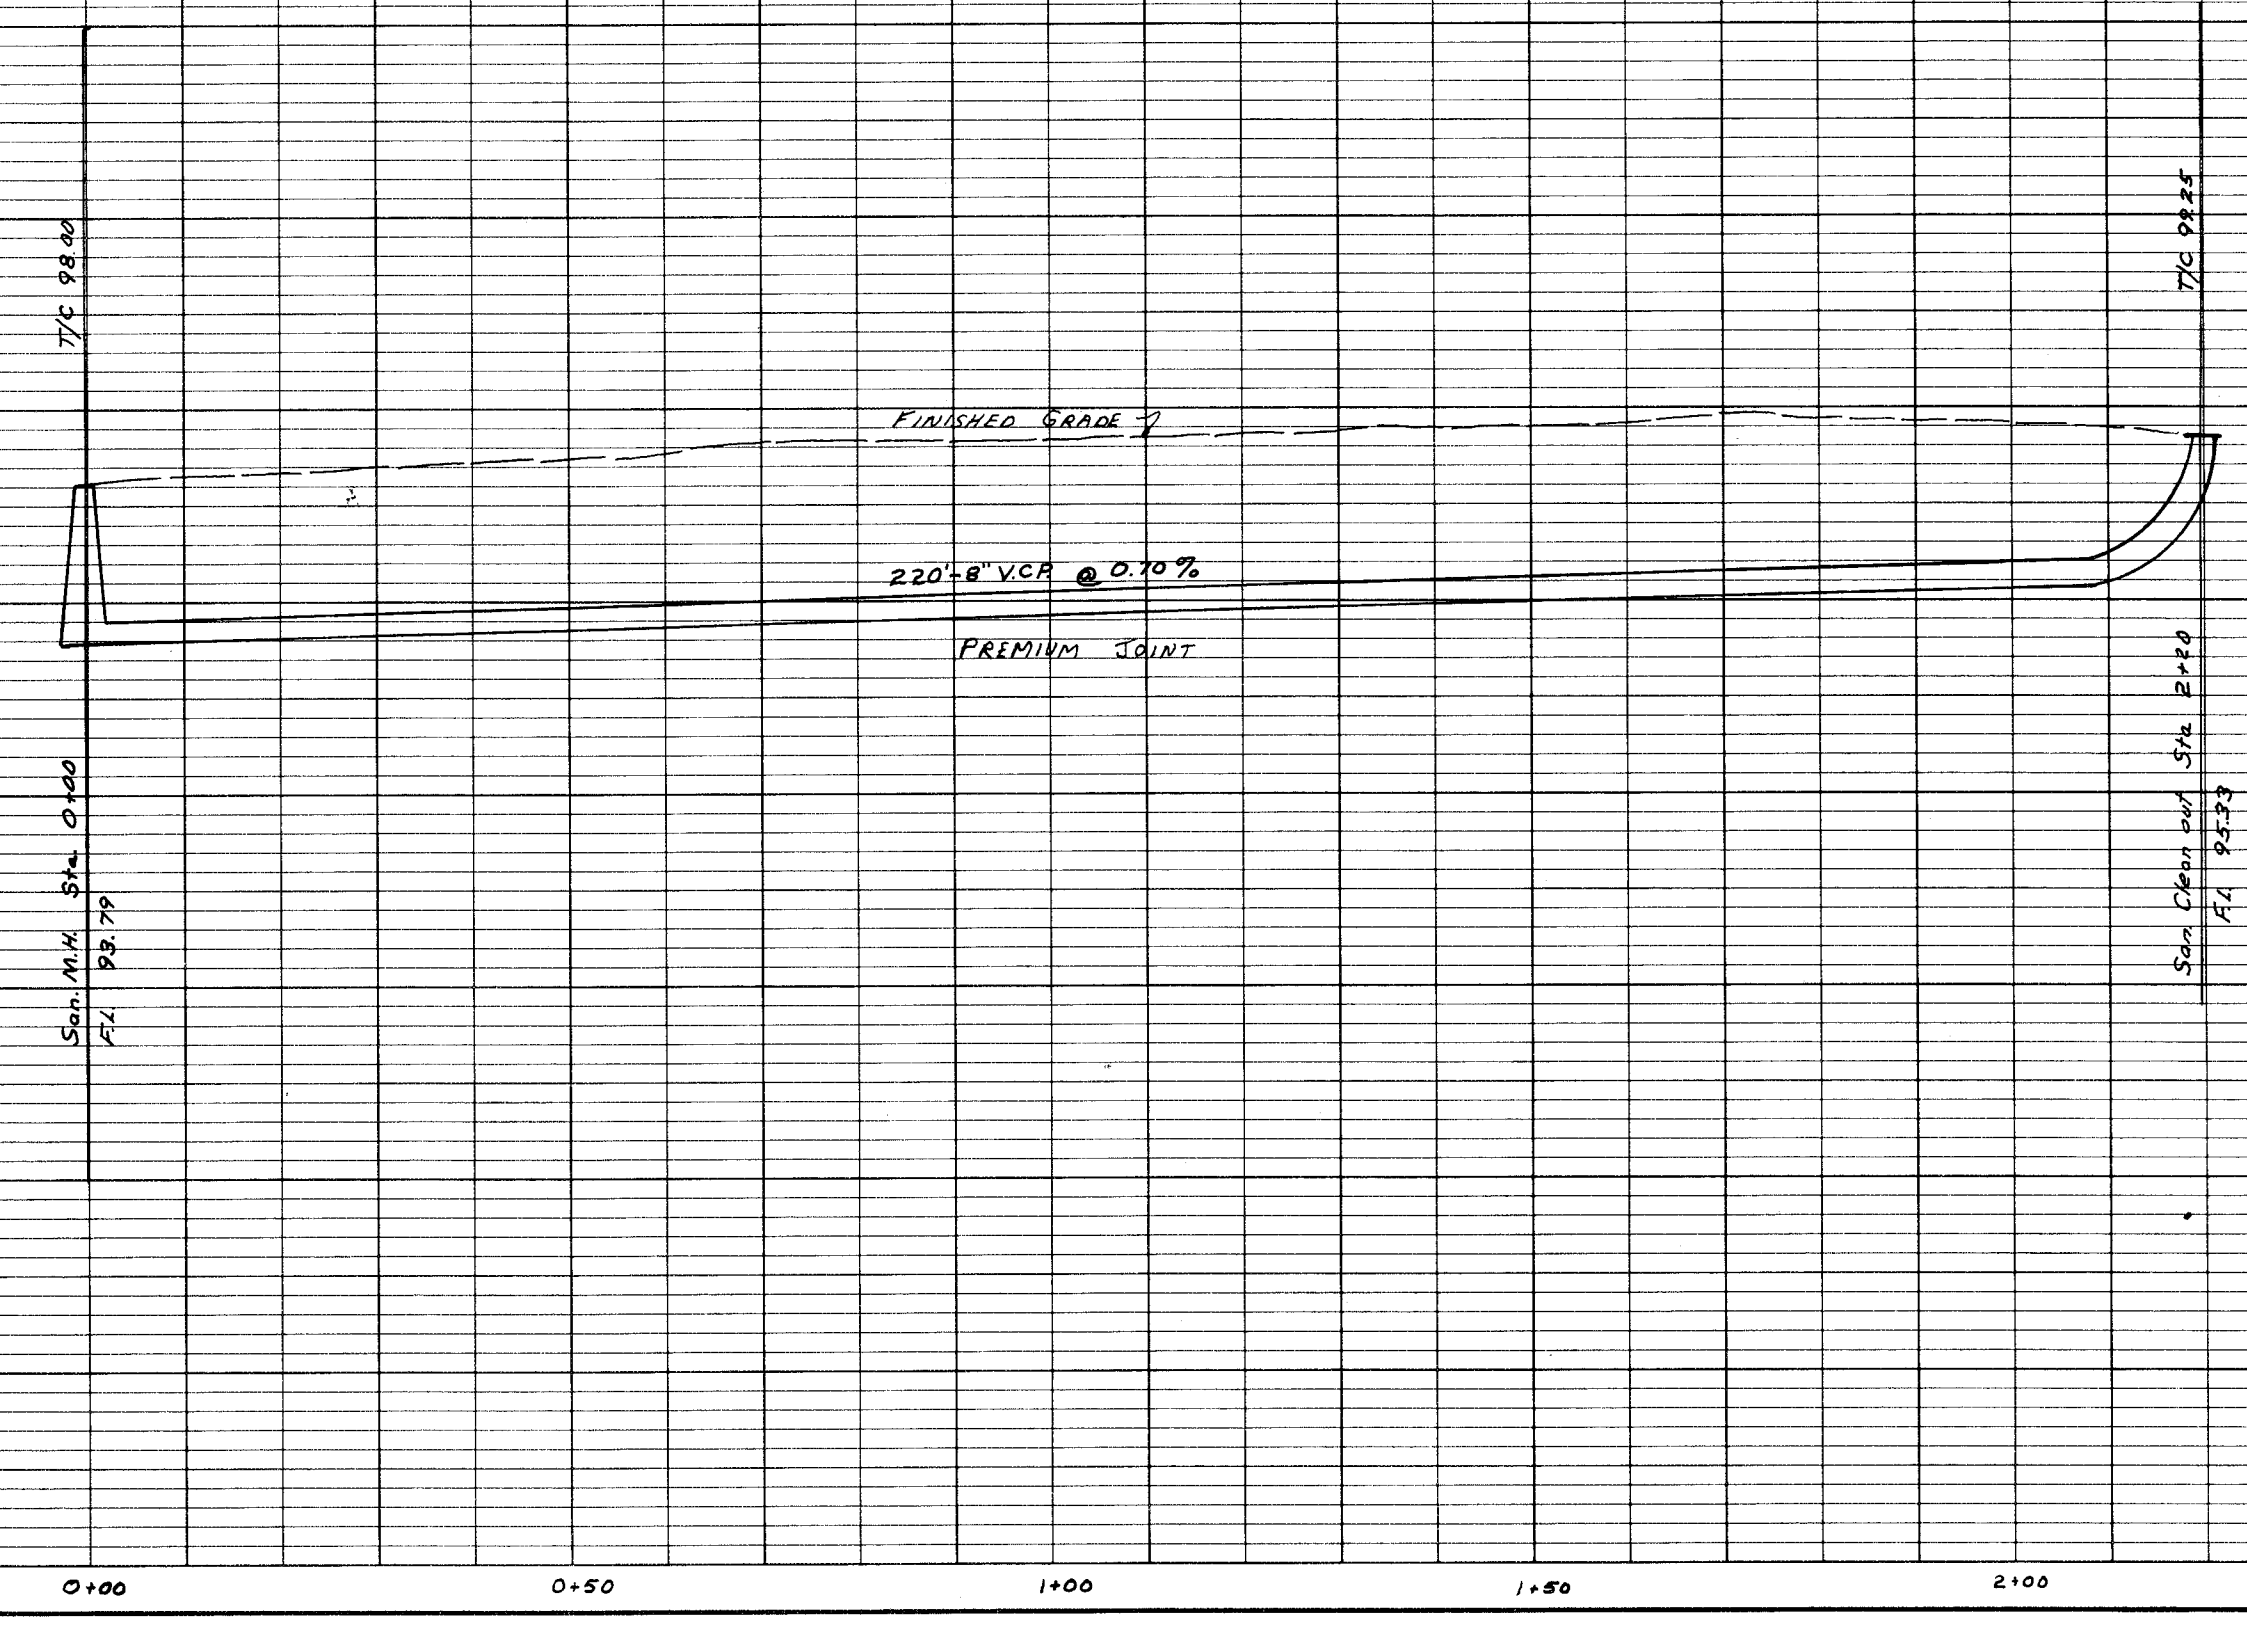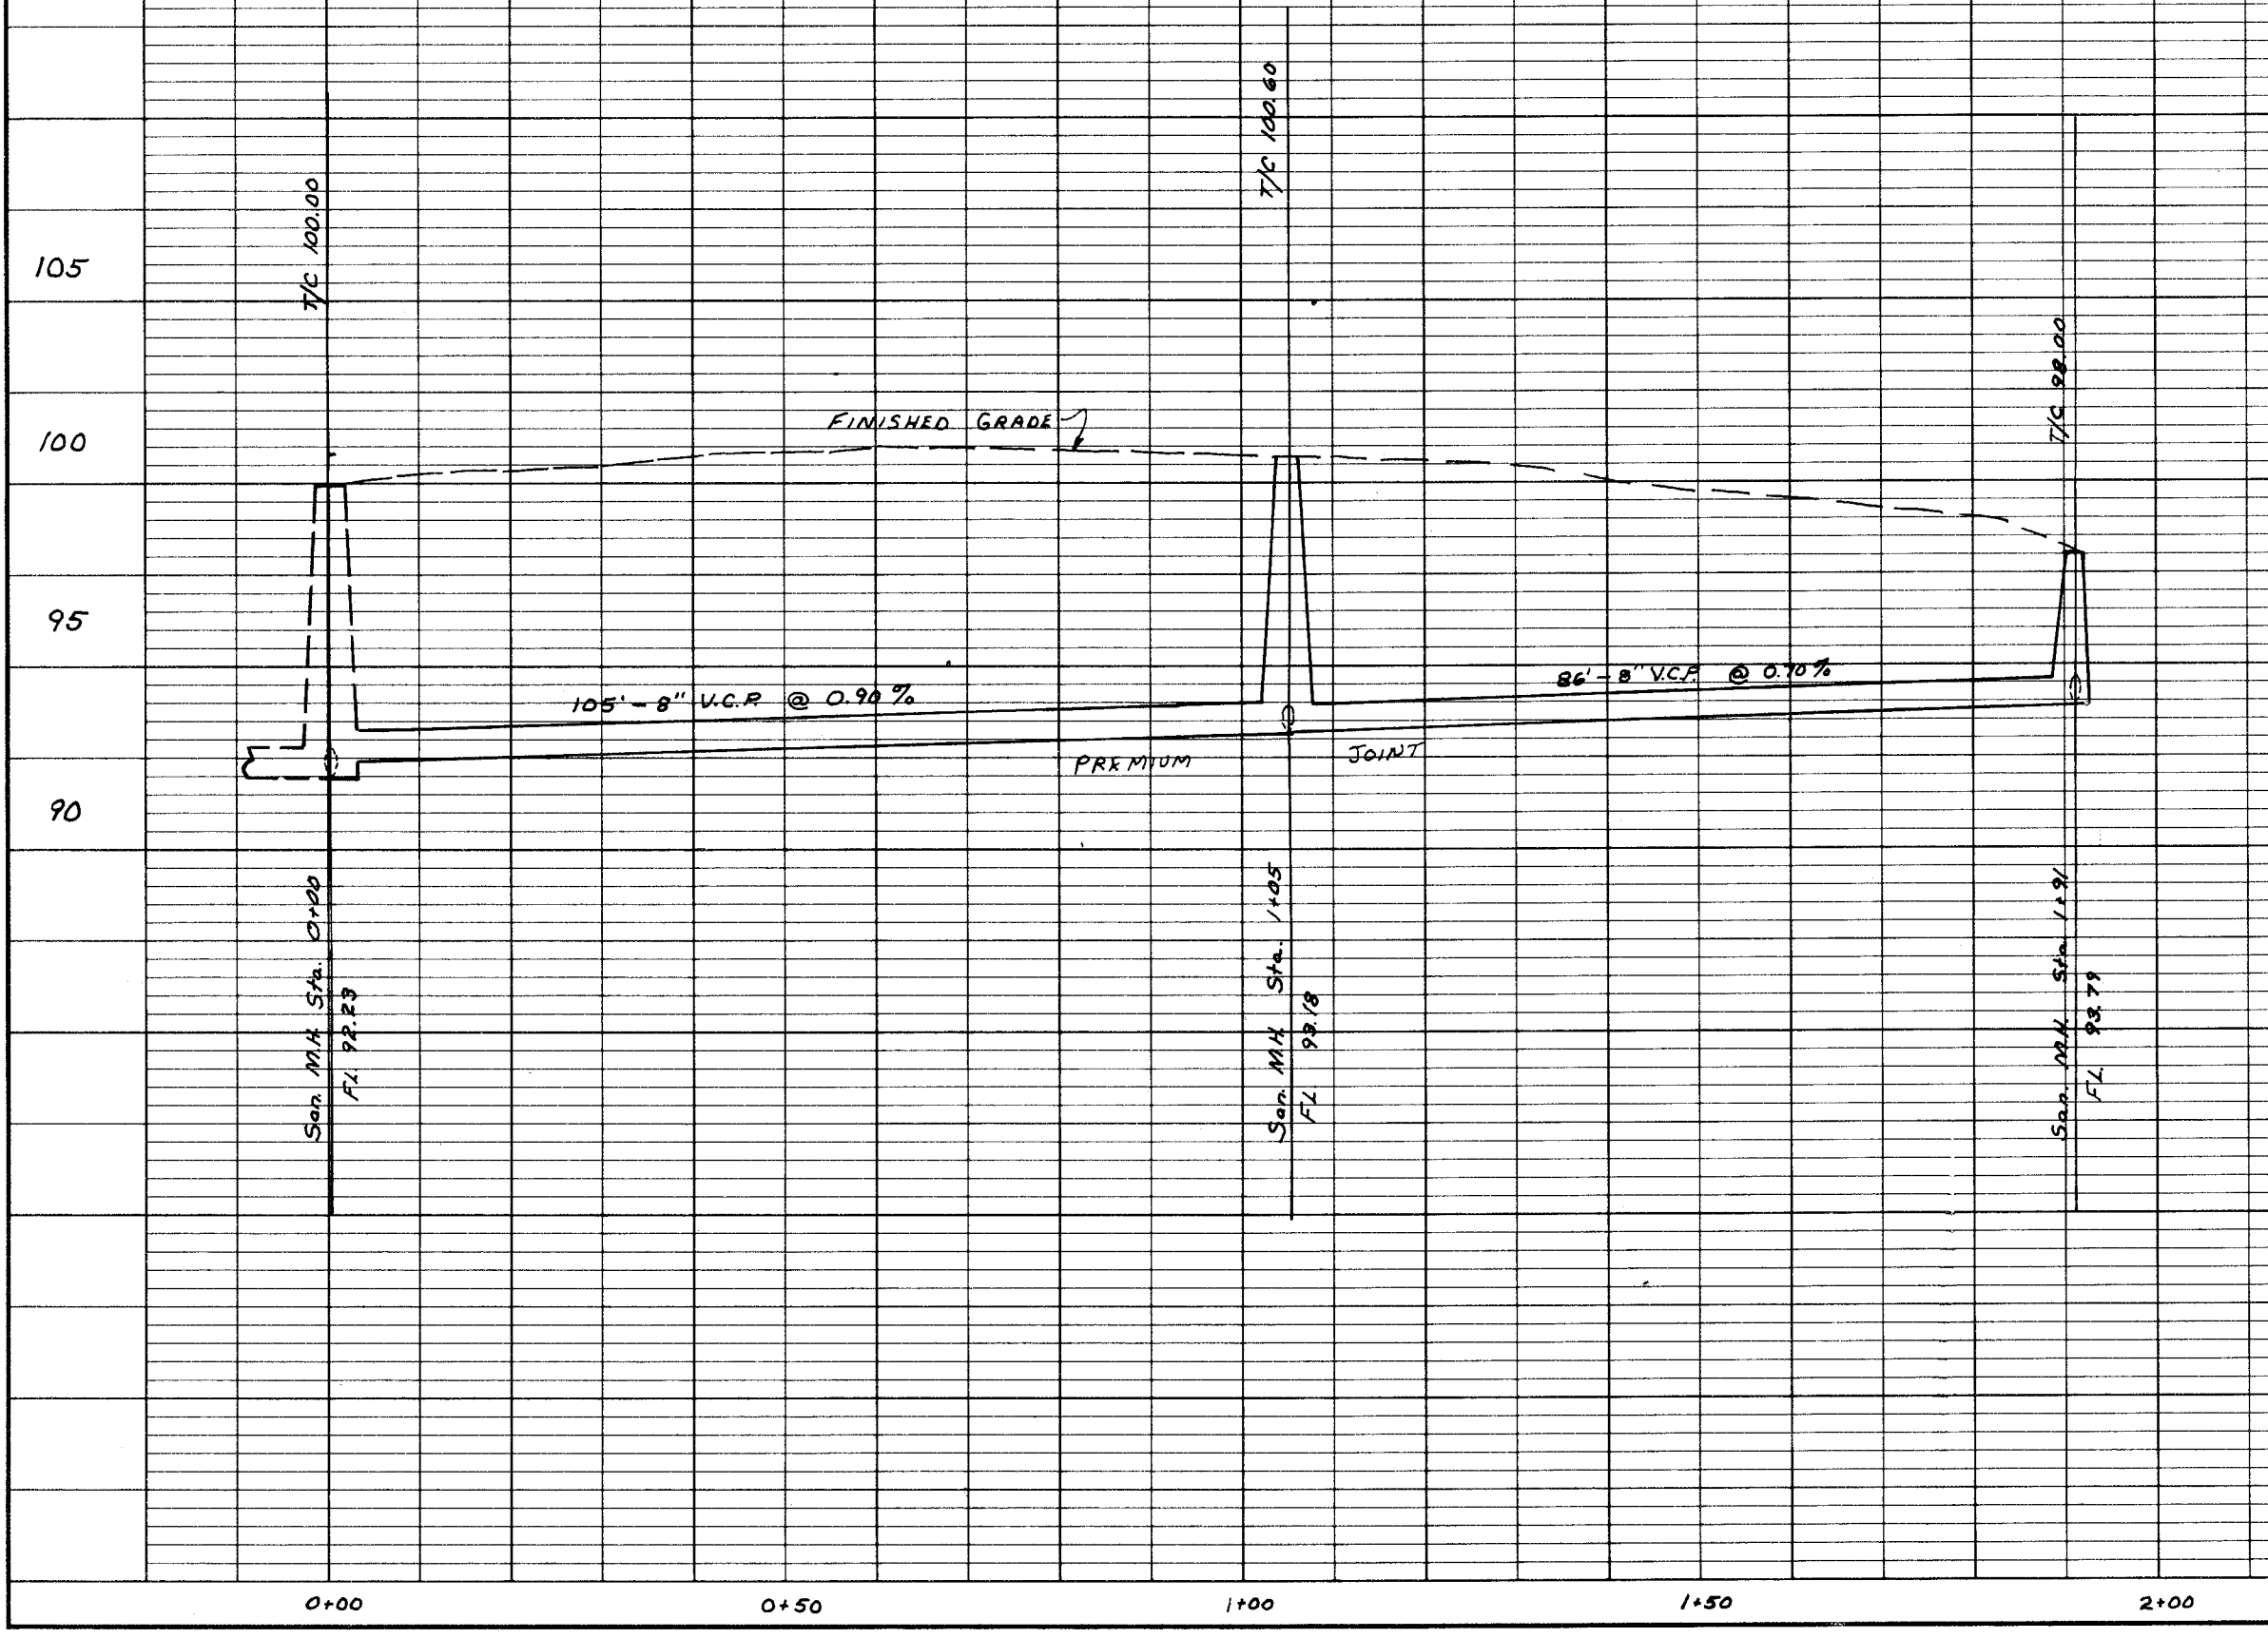

PLAN & PROFILE
BROWN'S TRAILER PARK
N.E. QTR. SEC. 5 BETHLEHEM TWP.
STARK CO., OHIO
SCALE: 1"=20' HORIZ. APRIL, 1970
1"=5' VERT.
HAMMANTRE & FRIEDL
ENGINEERS & SURVEYORS
NORTH CANTON, OHIO

PLAN	SURVEYED	BY	DATE
	NOTED		
	NOTE BOOK		
	NO.		

PROFILE	SURVEYED	BY	DATE
	NOTED		
	NOTE BOOK		
	NO.		

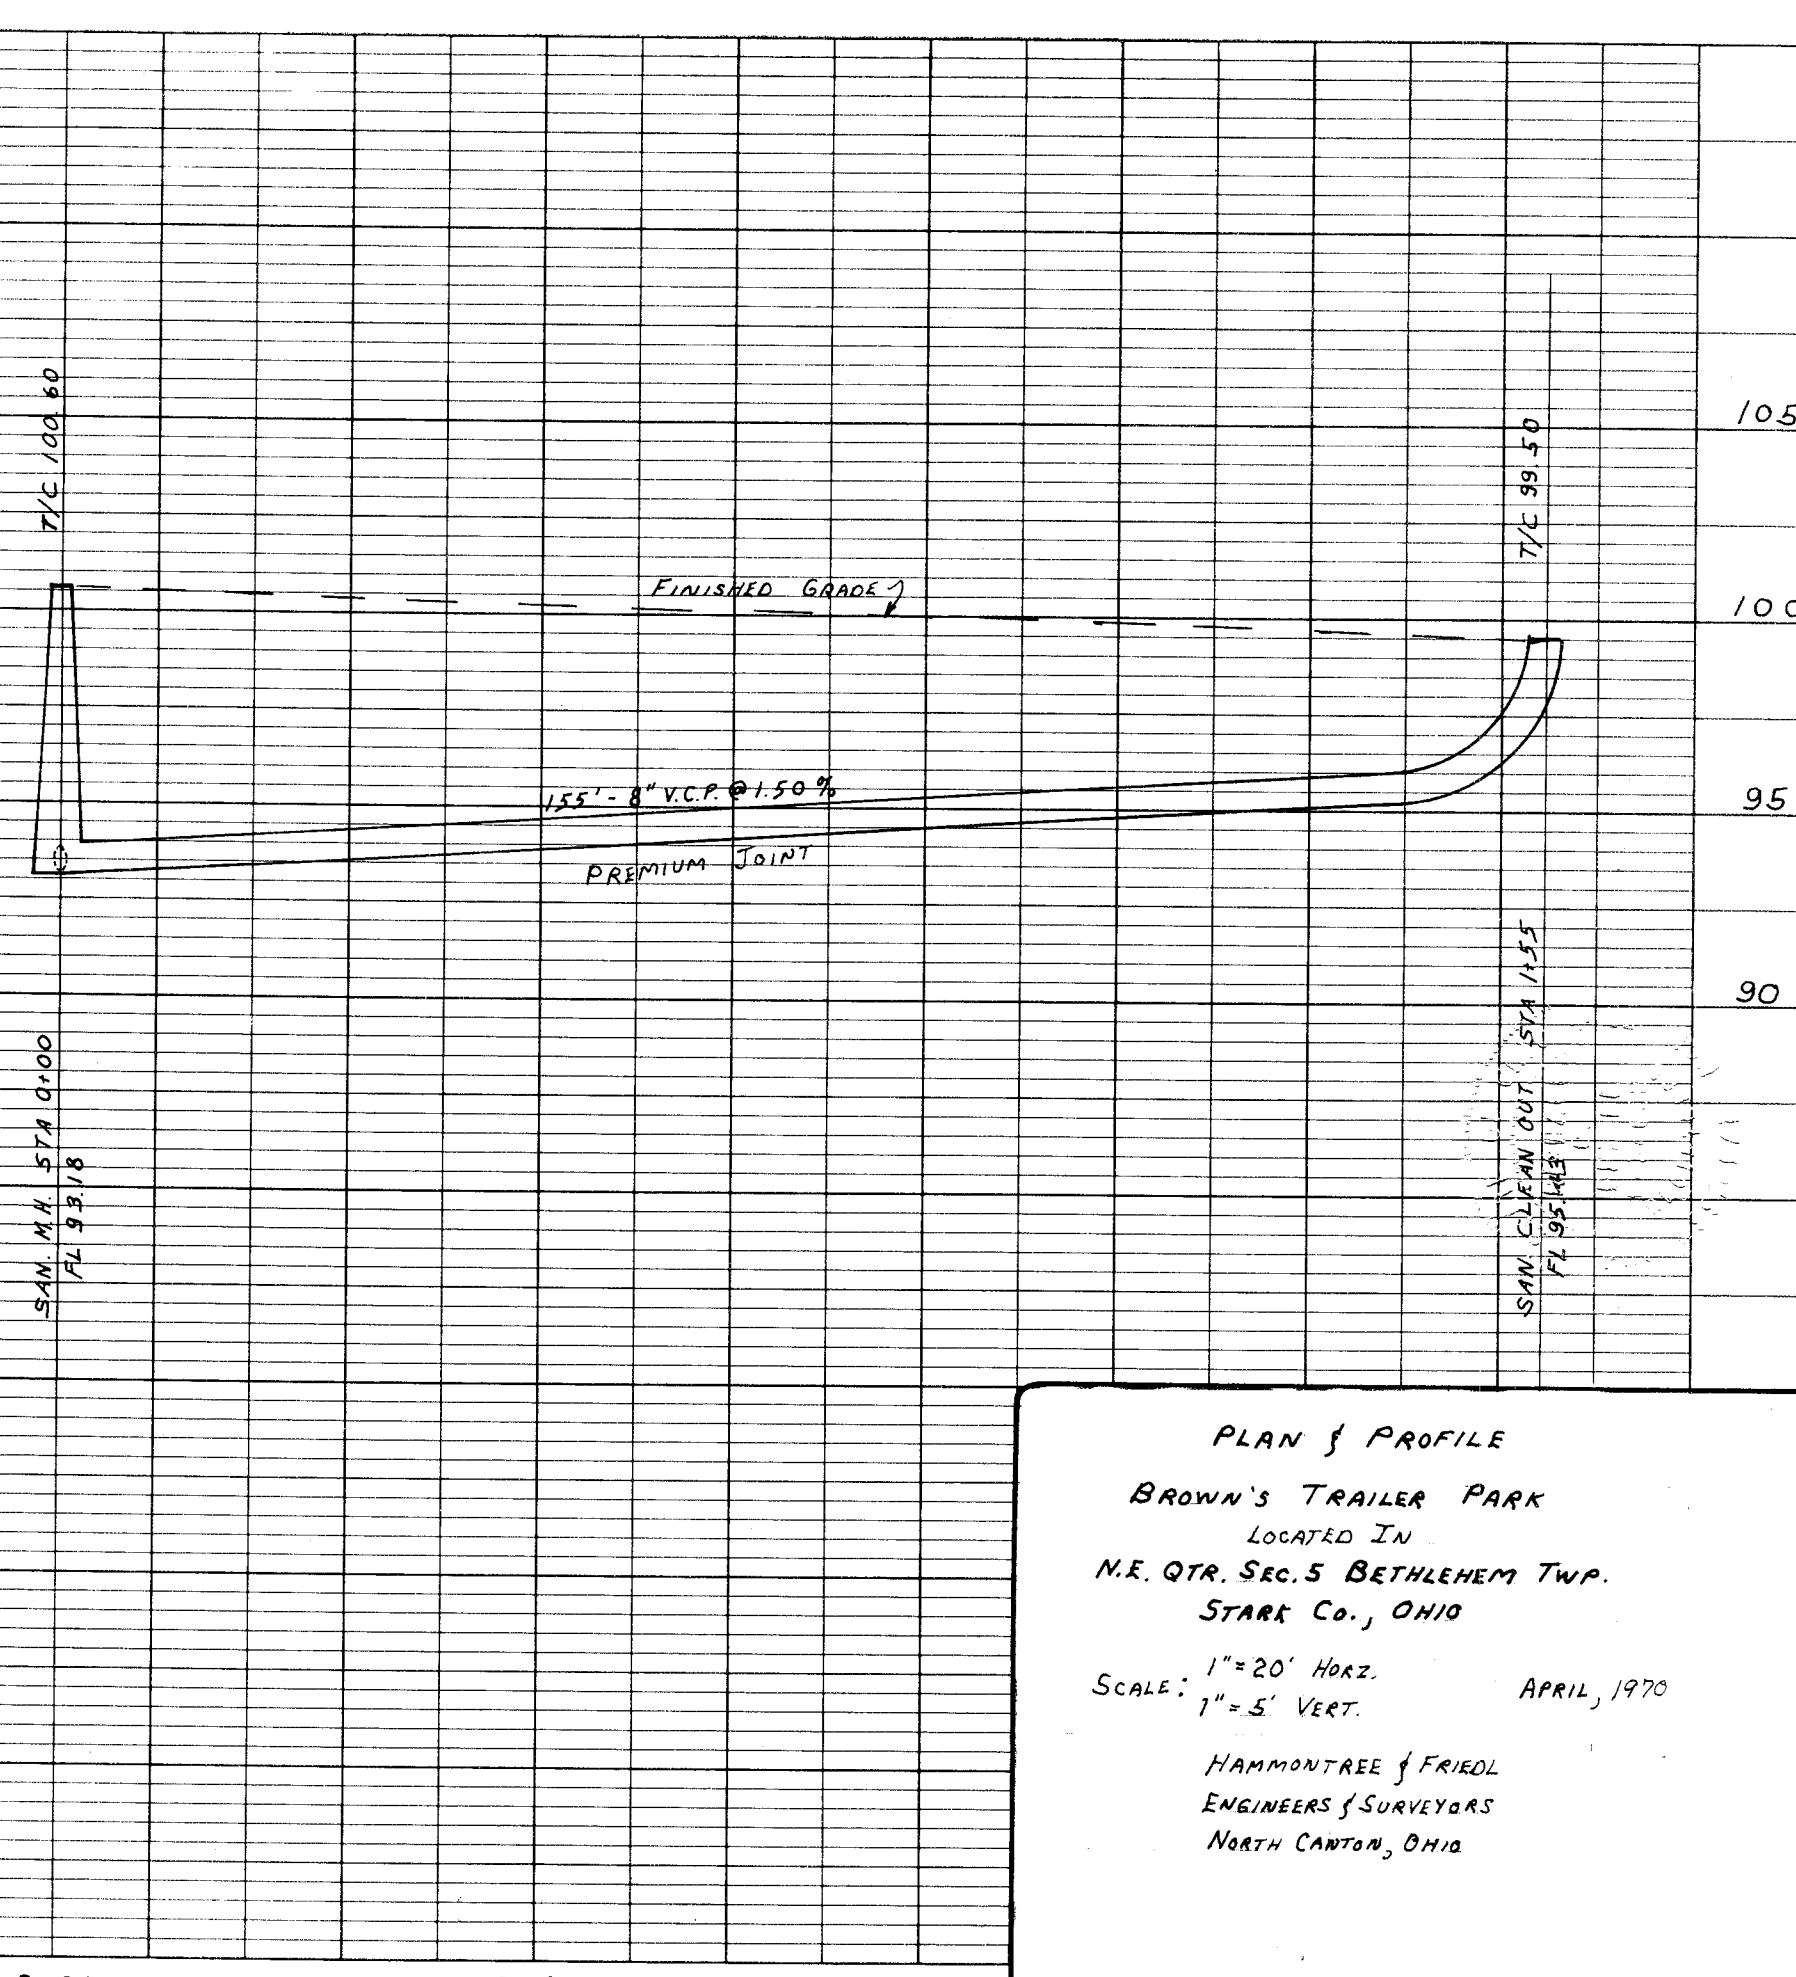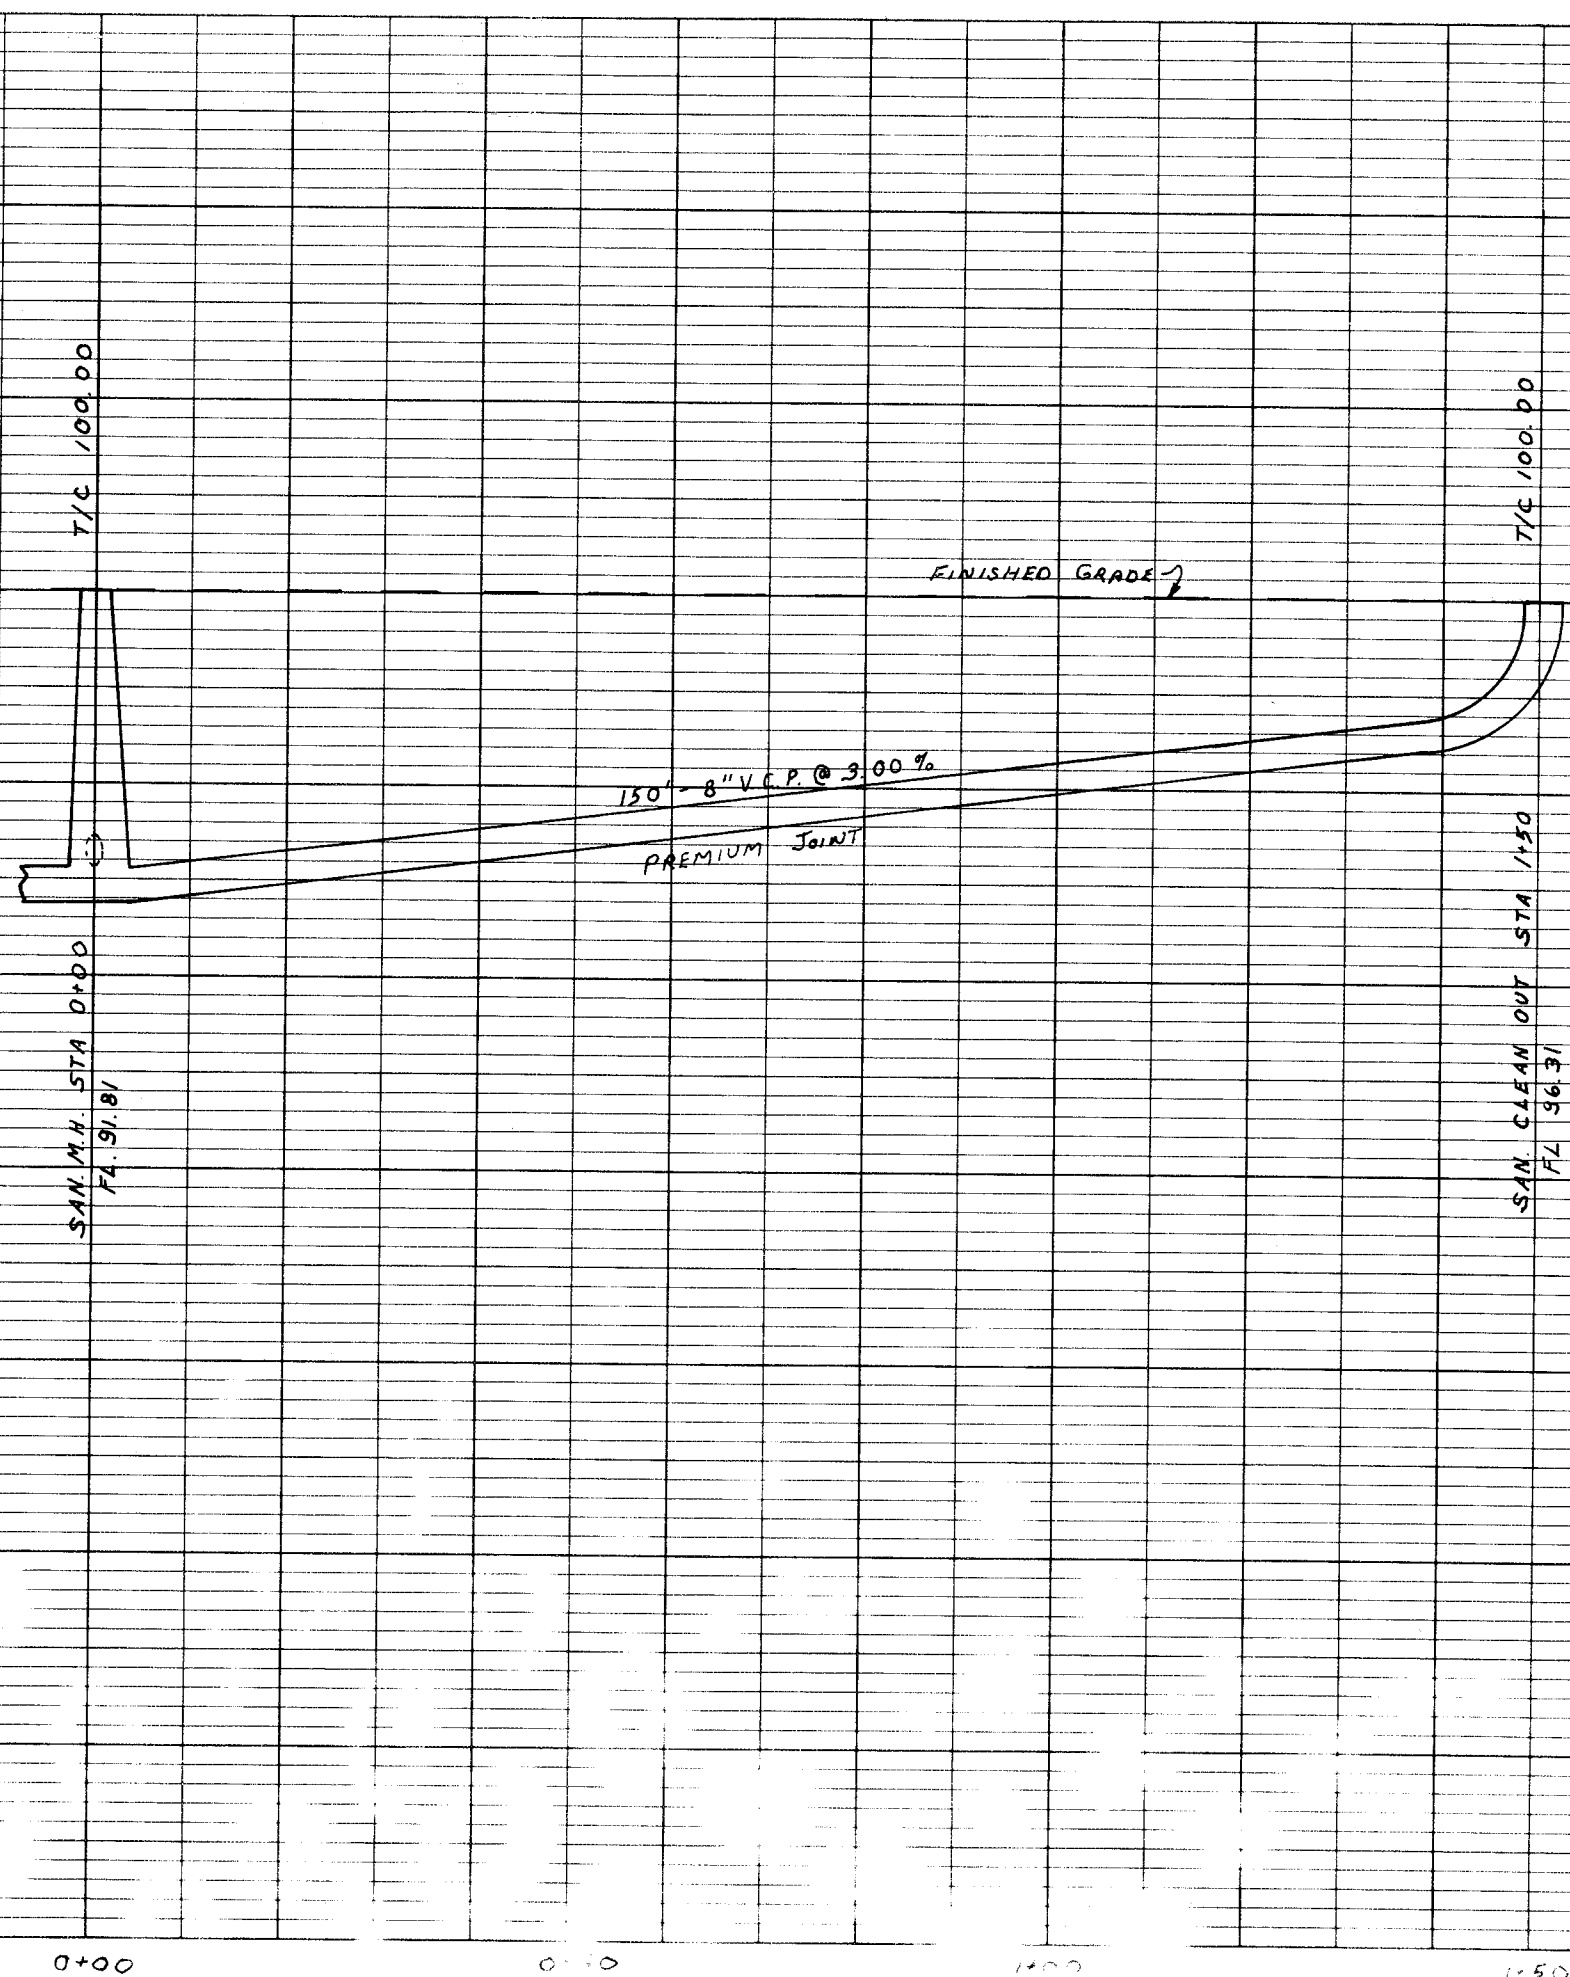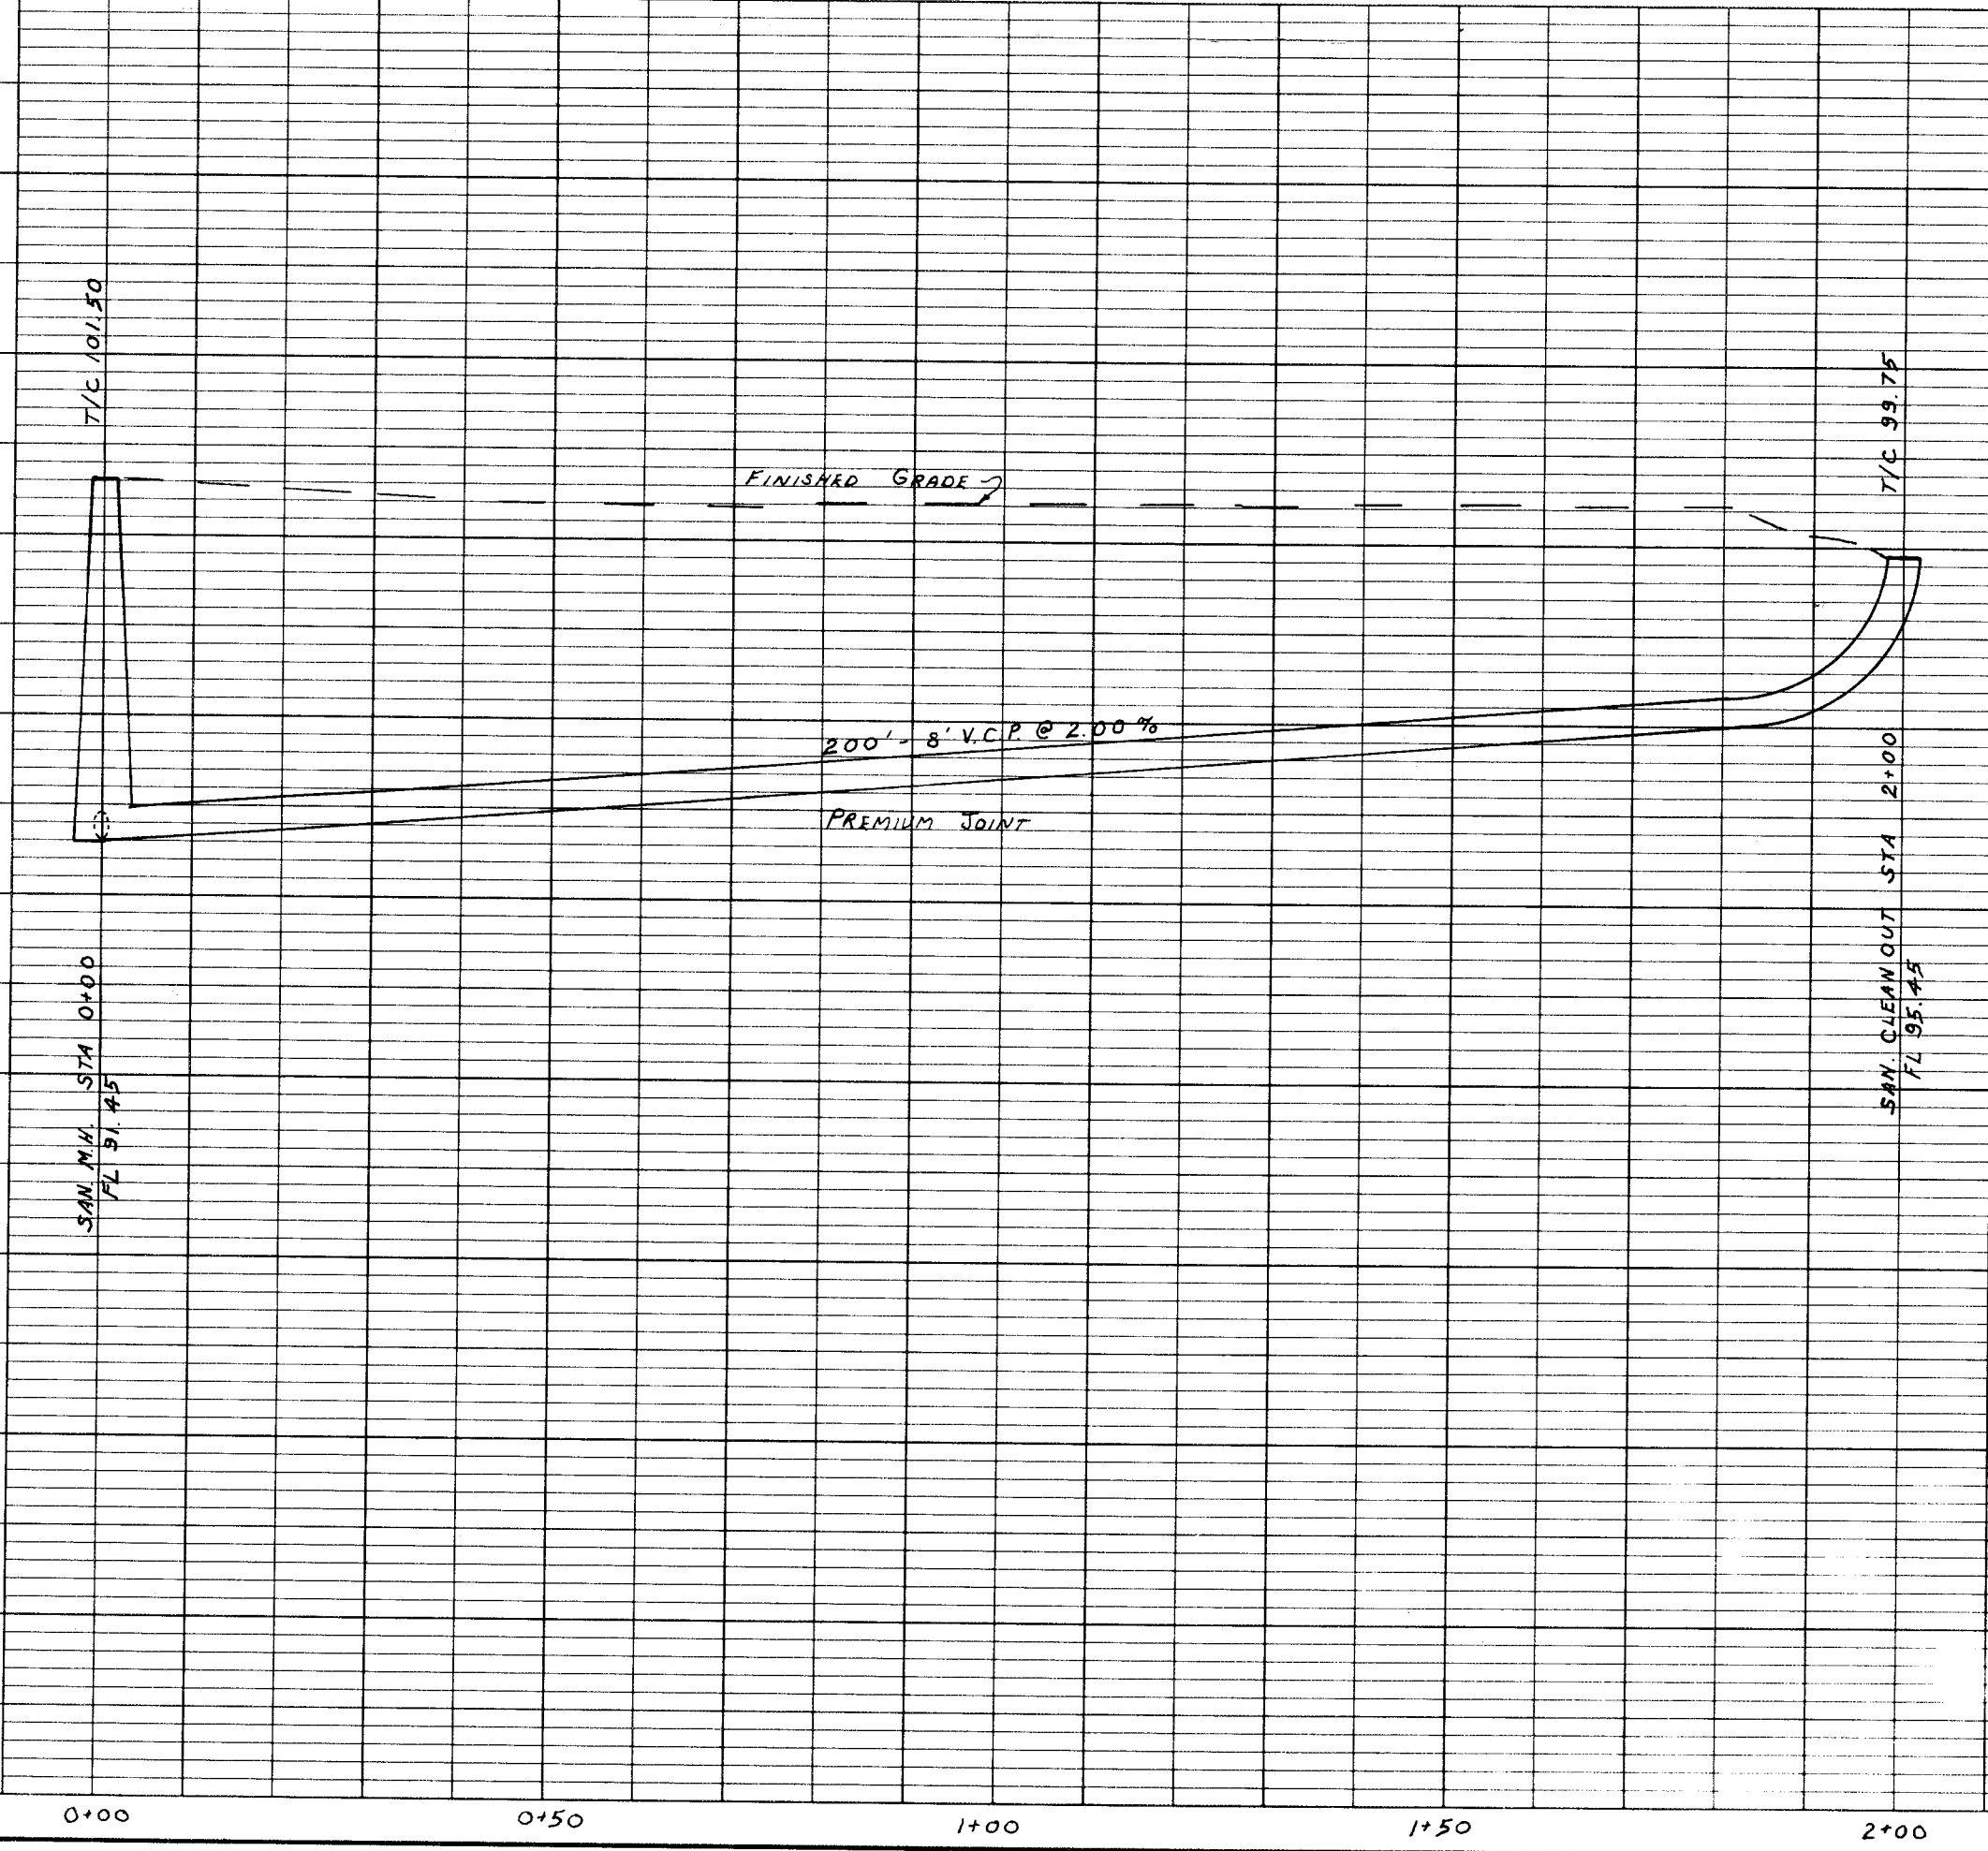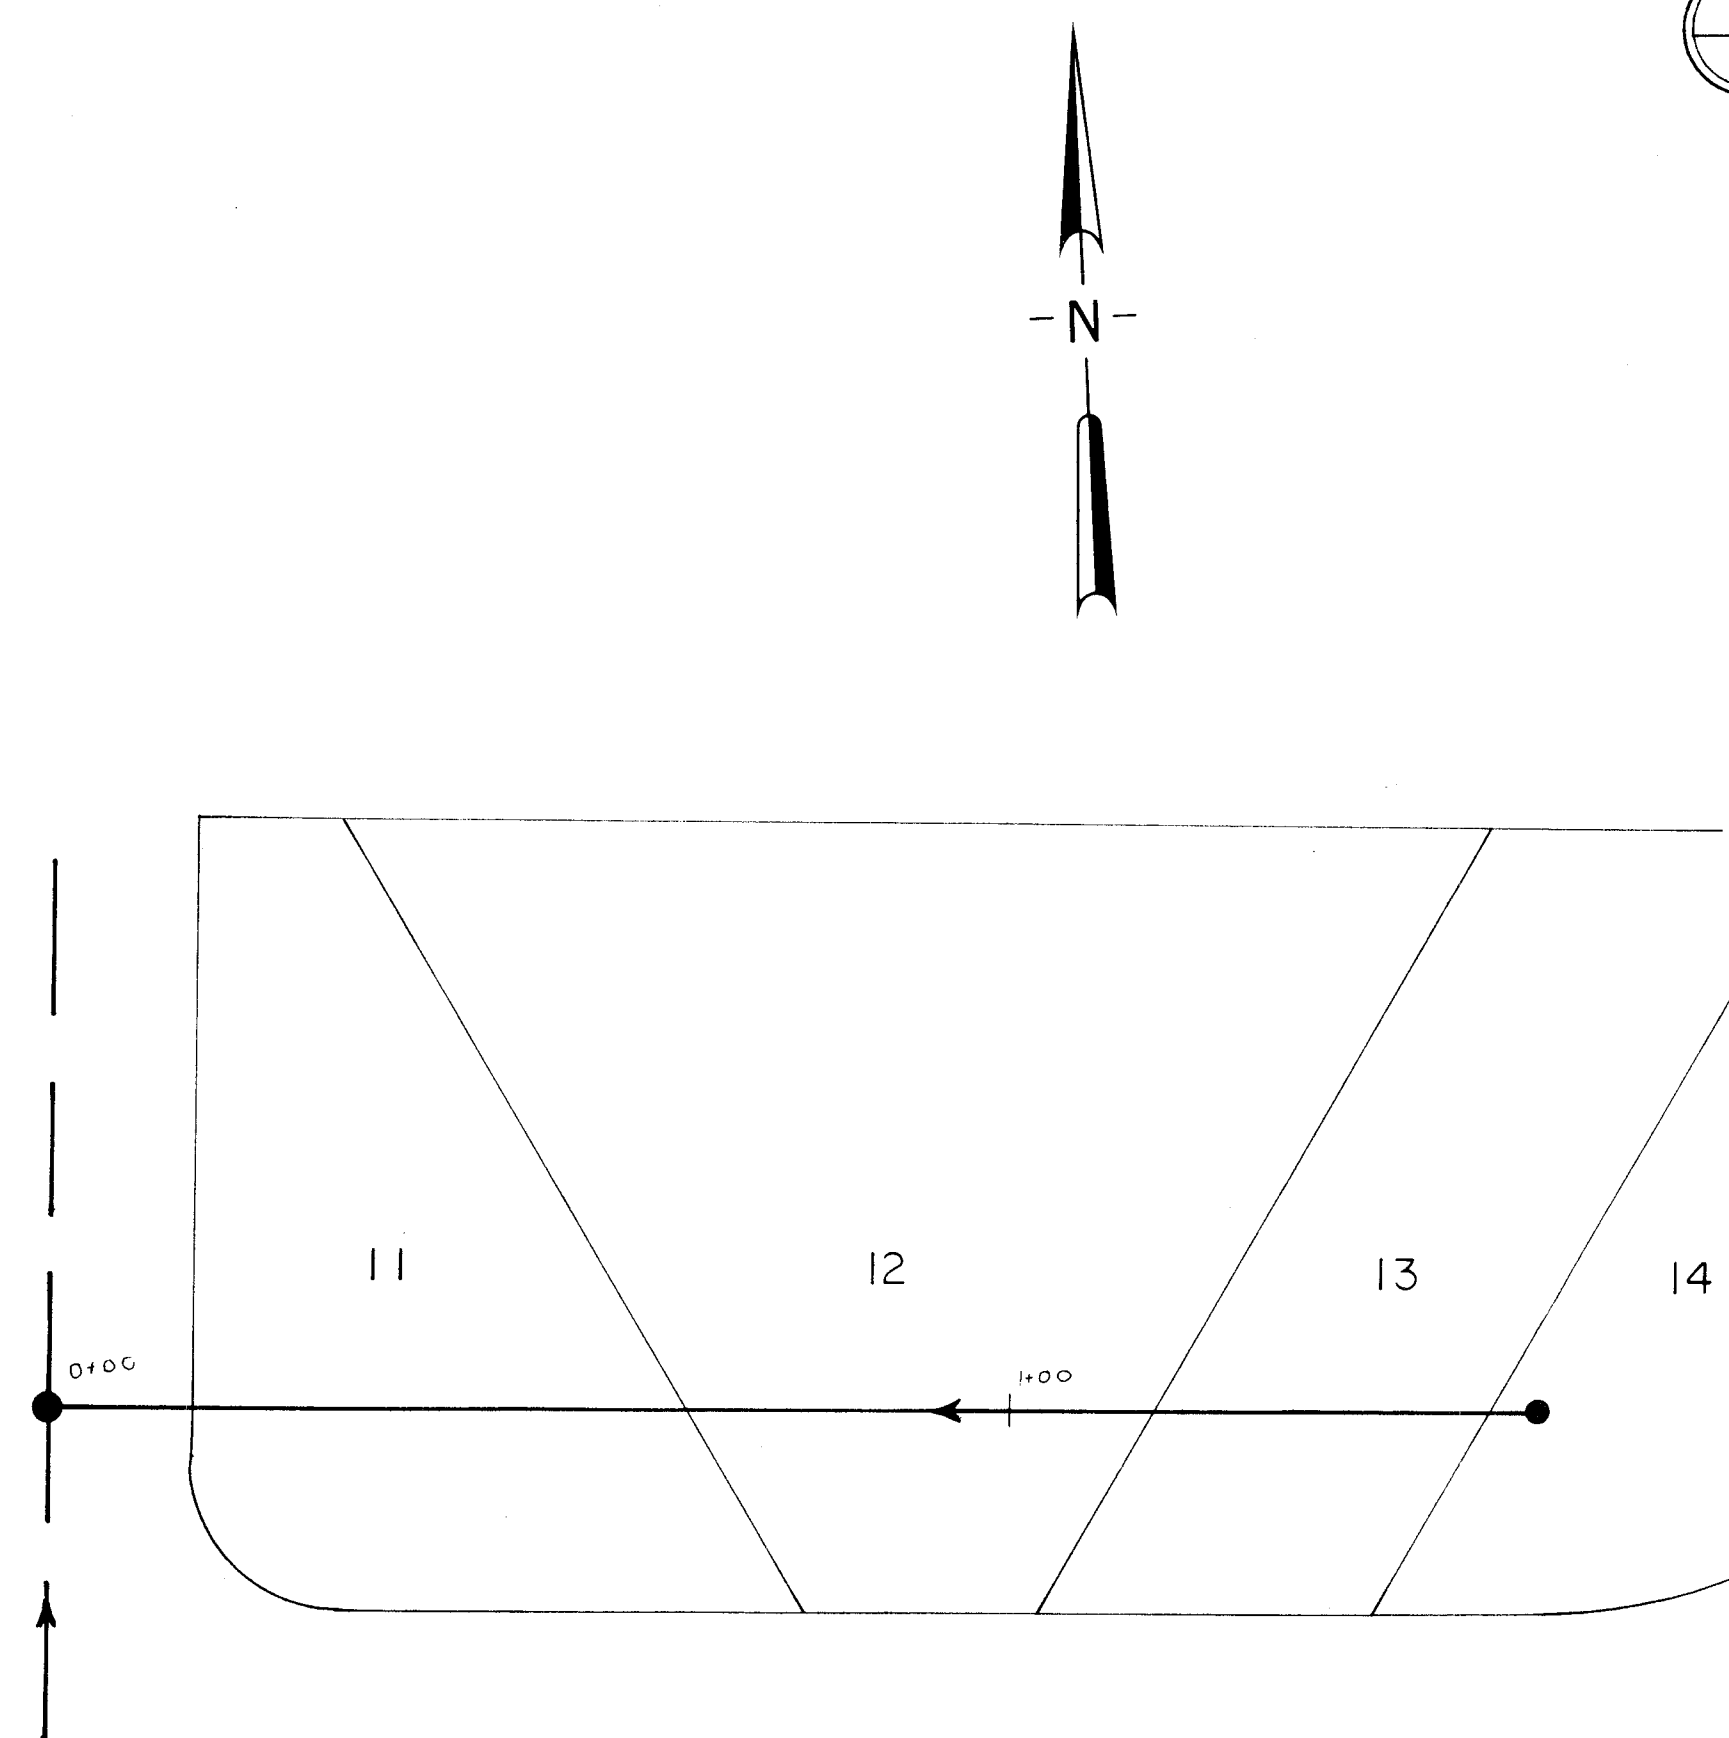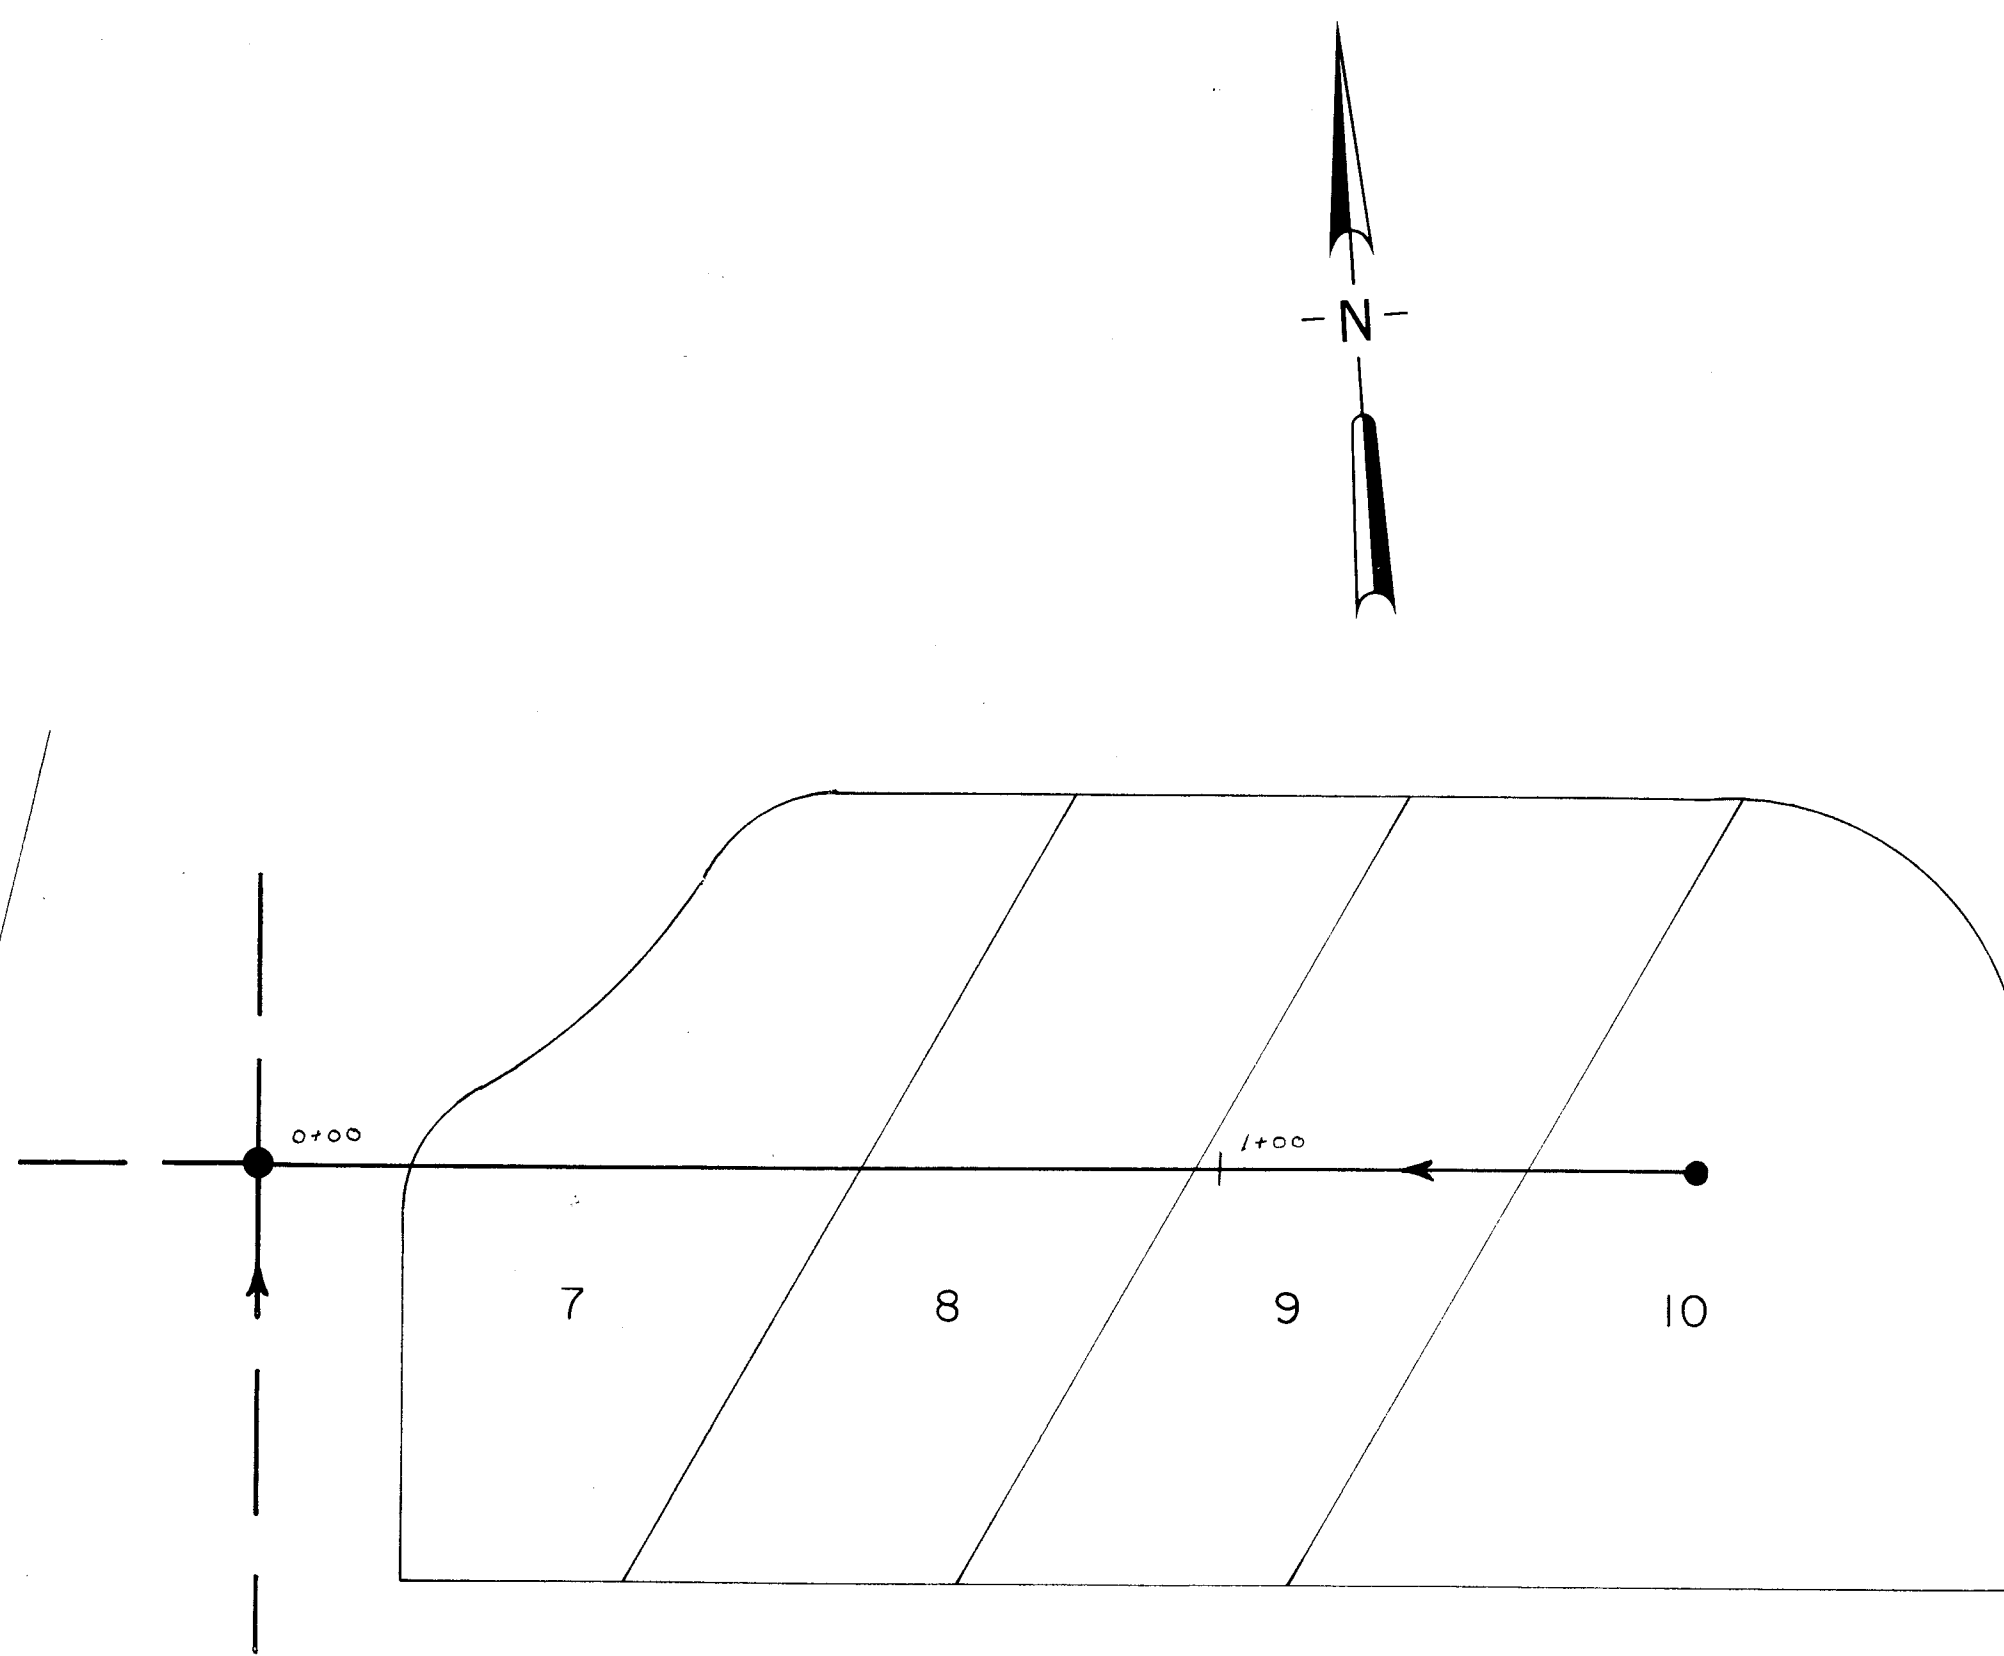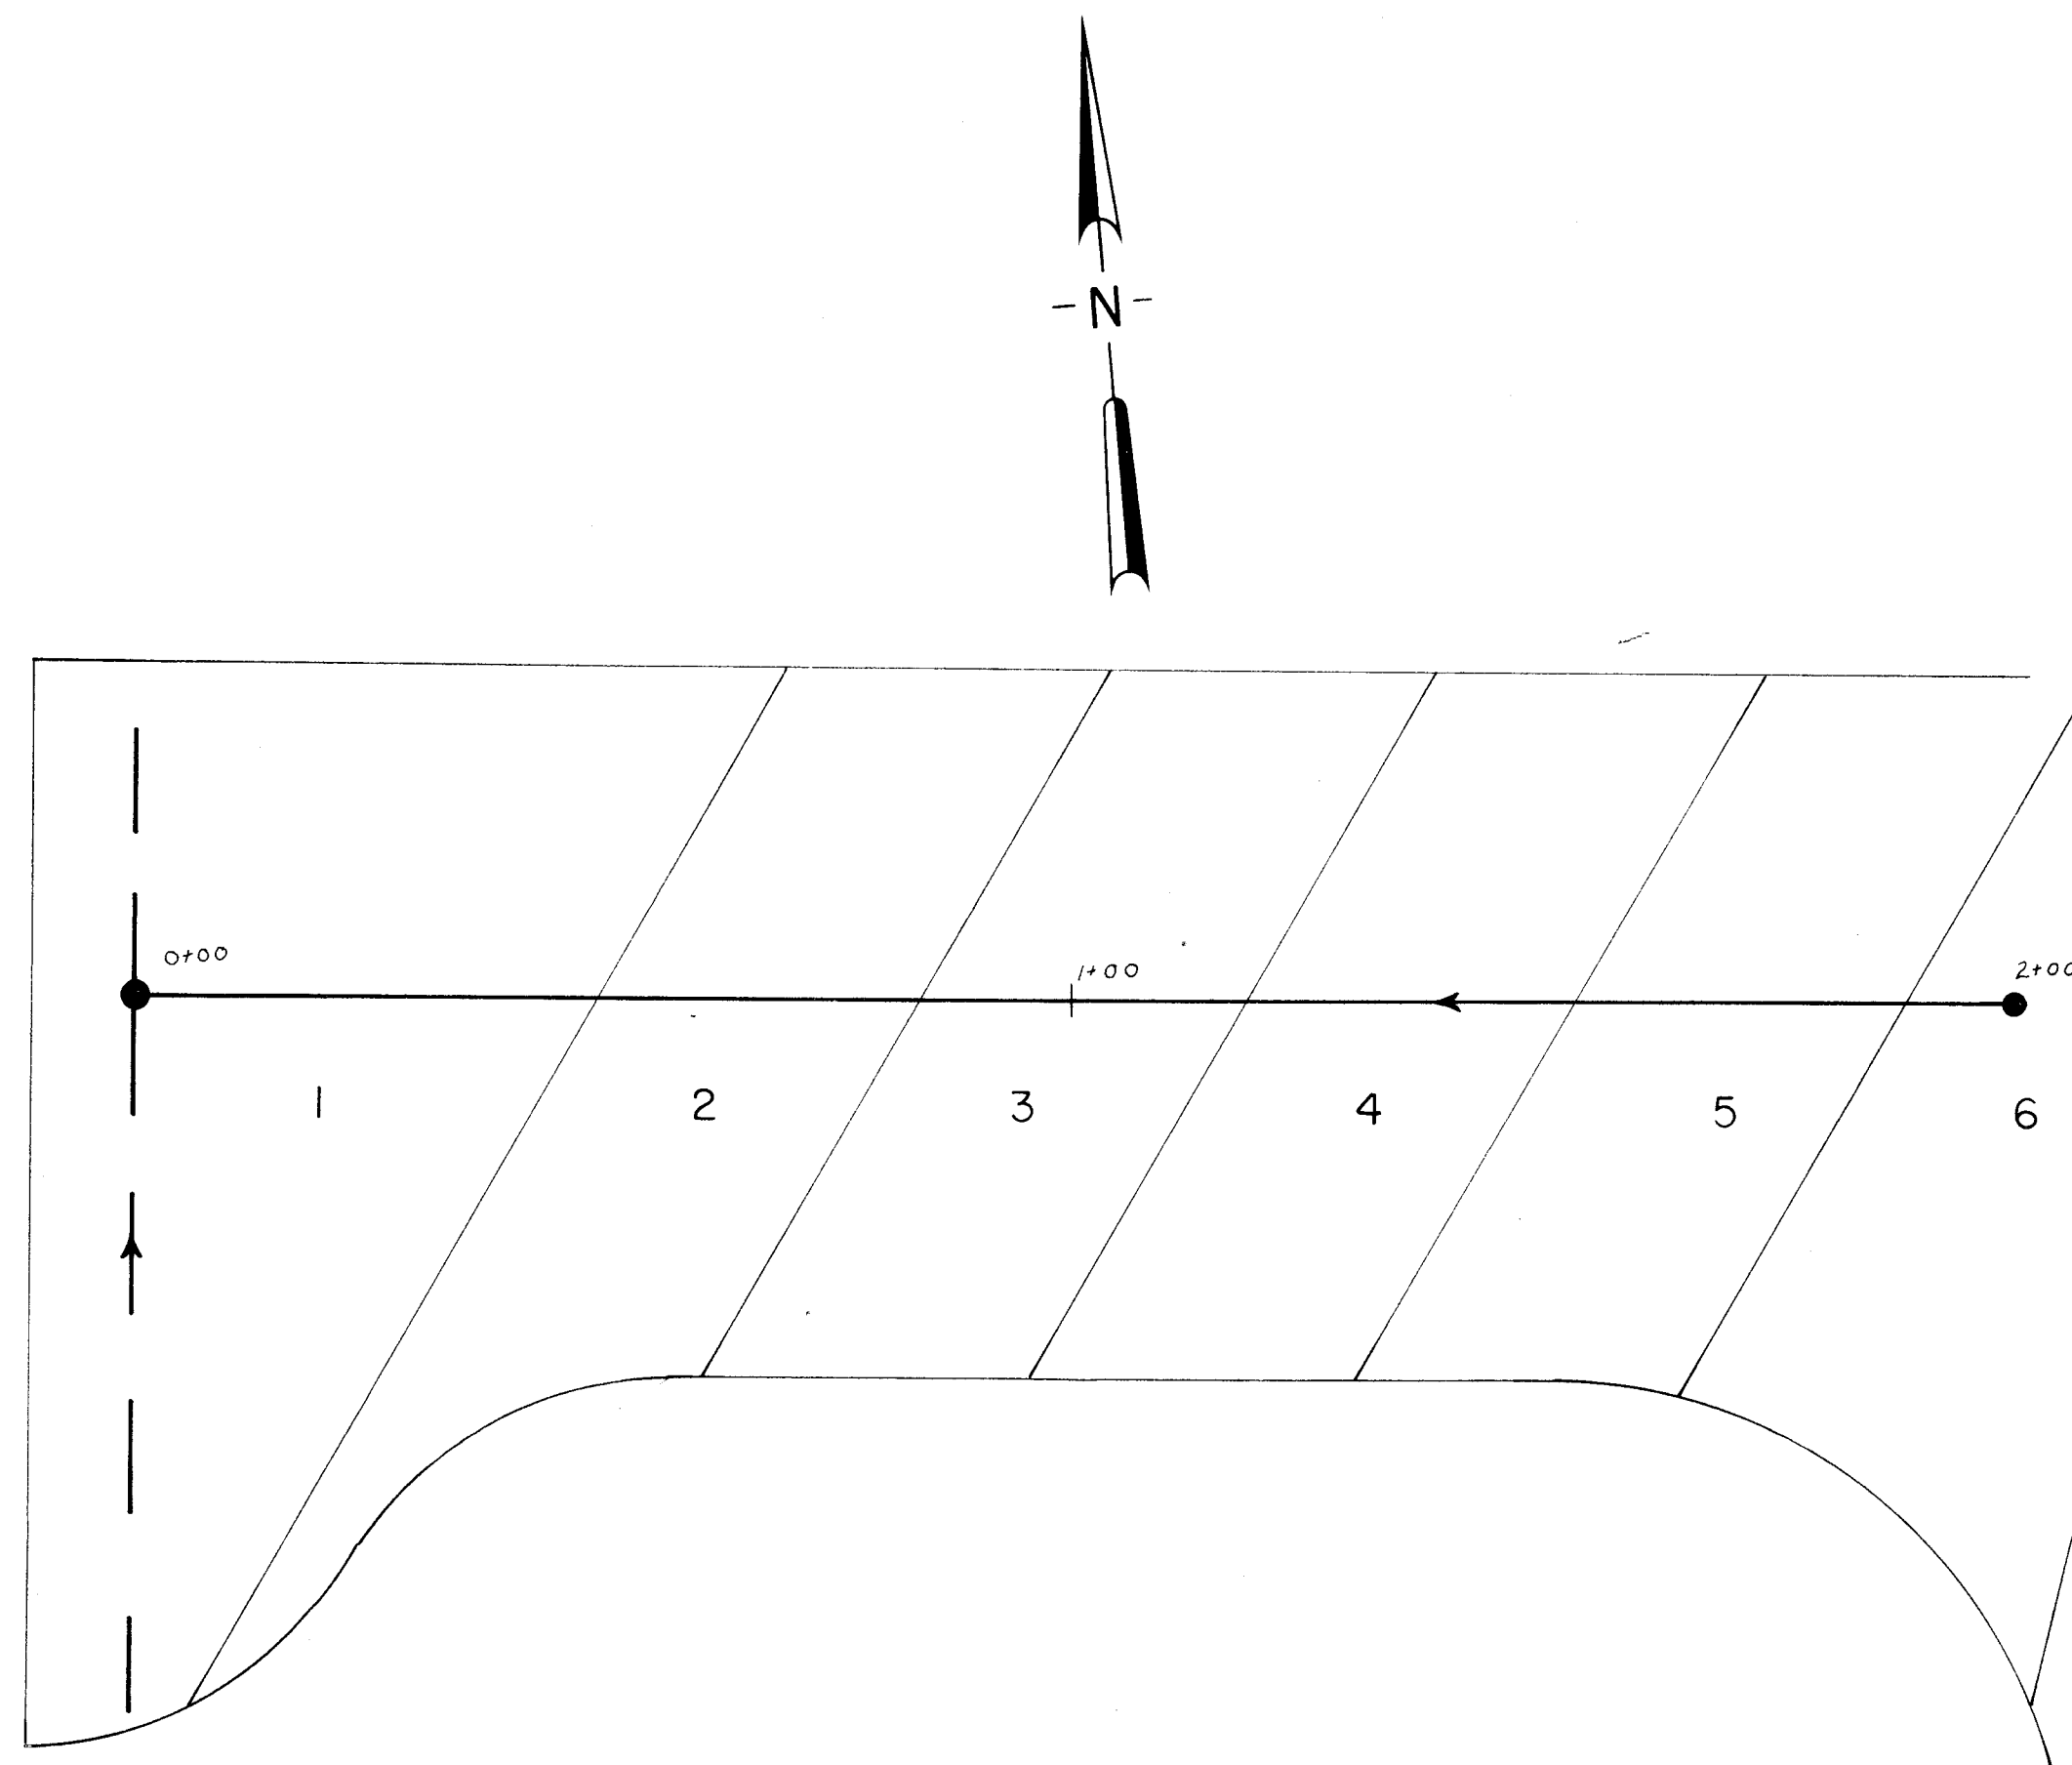

PLAN & PROFILE
 BROWN'S TRAILER PARK
 LOCATED IN
 N.E. QTR. SEC. 5 BETHLEHEM TWP.
 STARK CO., OHIO
 SCALE: 1"=20' HORIZ.
 1"=5' VERT.
 APRIL, 1970
 HAMMONTREE & FRIEDL
 ENGINEERS & SURVEYORS
 NORTH CANTON, OHIO

K&M
 KEUFFEL & ESSER CO.
 48 7012 IMPERIAL TRADING CO.