


B.M.
BOLT SPIKE FOUND 1' UP N.W. SIDE
P/POLE @ S.E. CORNER TRAPHAGEN
& EASTLYNN ST.
ELEV. 1095.30

B.M.
BOLT SPIKE FOUND 1' UP NORTH SIDE
P/POLE ON SOUTH SIDE TRAPHAGEN
OPPOSITE HYATT AVE.
ELEV. 1096.91

B.M.
BOLT SPIKE FOUND 1' UP N.E. SIDE P/POLE
2624-03 ON S.W. CORNER TRAPHAGEN
& WALES AVE.
ELEV. 1080.37

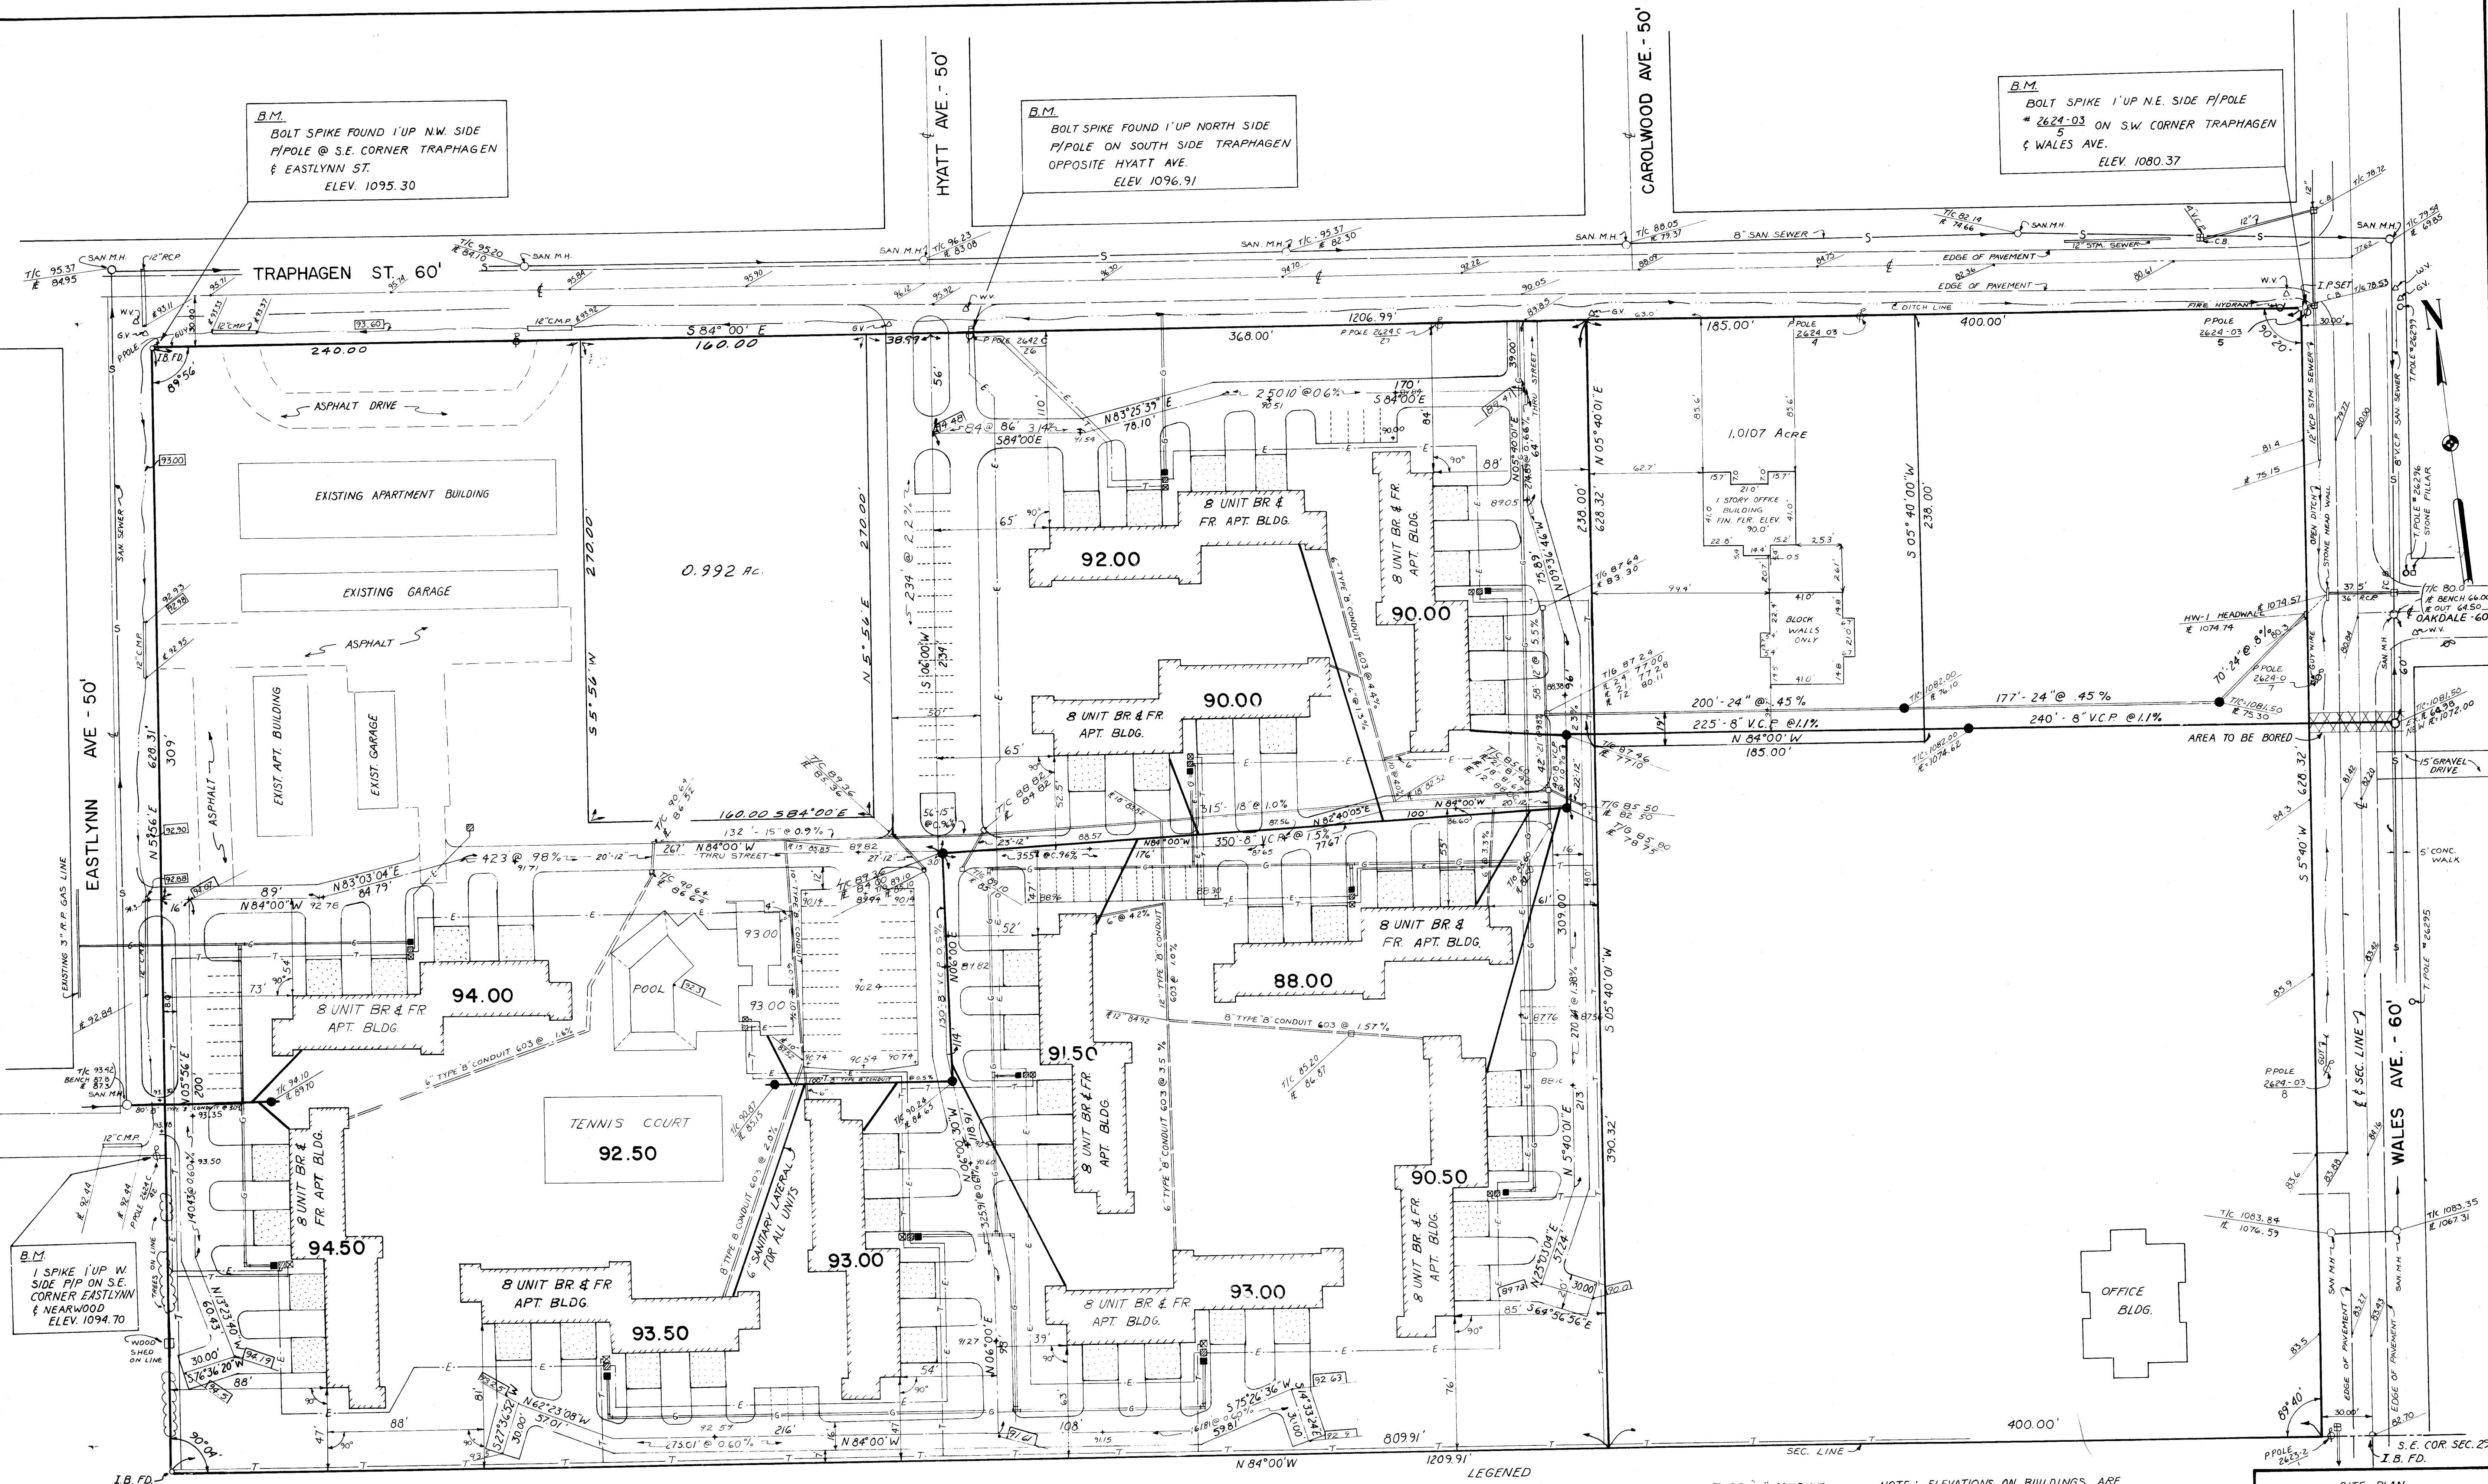

APPROVED AND ACCEPTED BY STARK COUNTY SANITARY
ENGINEER ON THIS 30TH DAY OF AUG., 1972.

R.J. Faulstich

REVISIONS APPROVED AND ACCEPTED BY STARK COUNTY SANITARY
ENGINEER ON THIS 11TH DAY OF JAN., 1973.

APPROVED AND ACCEPTED BY THE MASSILLON CITY
ENGINEER ON THIS 24TH DAY OF AUG., 1972.

Robert H. Hagan

REVISIONS APPROVED AND ACCEPTED BY THE MASSILLON CITY
ENGINEER ON THIS ____ DAY OF ____, 1973.

- LEGEND
- TERMINAL
 - GAS METER
 - TRANSFORMER
 - CURB BOX
 - EXIST. ELEV'S.
 - PROPOSED ELEV'S.
 - STORM SEWER - TYPE "B" CONDUIT
 - SANITARY SEWER - TYPE "B" CONDUIT
 - UNDER DRAINS - TILE
 - CATCH BASIN
 - ROAD PROFILE
 - TELEPHONE (UNDERGROUND)
 - GAS LINE
 - ELECTRIC (UNDERGROUND)
 - WATER LINE

NOTE: ELEVATIONS ON BUILDINGS ARE
FIRST FLOOR ELEVATIONS.


REVISIONS: BUILDING, ROAD,
SANITARY AND STORM
SEWER ELEVATIONS, AND
GRADING PLAN
JAN. 9, 1973

SITE PLAN
OF
PRESIDENTIAL SUITES
PART OF S.E. QTR. SEC. 29, JACKSON TWP.
STARK COUNTY, OHIO
SCALE: 1"=40'
DATE: DEC. 1970
HAMMONTREE & ASSOCIATES
ENGINEERS & SURVEYORS
NORTH CANTON, OHIO
PH. 499-8817

B.M.
BOLT SPIKE FOUND 1' UP NW CORNER OF
SE CORNER TRAPHAGEN & EASTLYNN ST.
ELEV. 1095.30

BENCH MARK
BOLT SPIKE FOUND 1' UP NORTH SIDE
17' ALLE ON SOUTH SIDE TRAPHAGEN
OPPOSITE HYATT AVE
ELEV. 1096.91

BENCH MARK
BOLT SPIKE 1' UP NE SIDE OF
W 25' ALLE ON SW CORNER TRAPHAGEN
& WALES AVE
ELEV. 1080.37

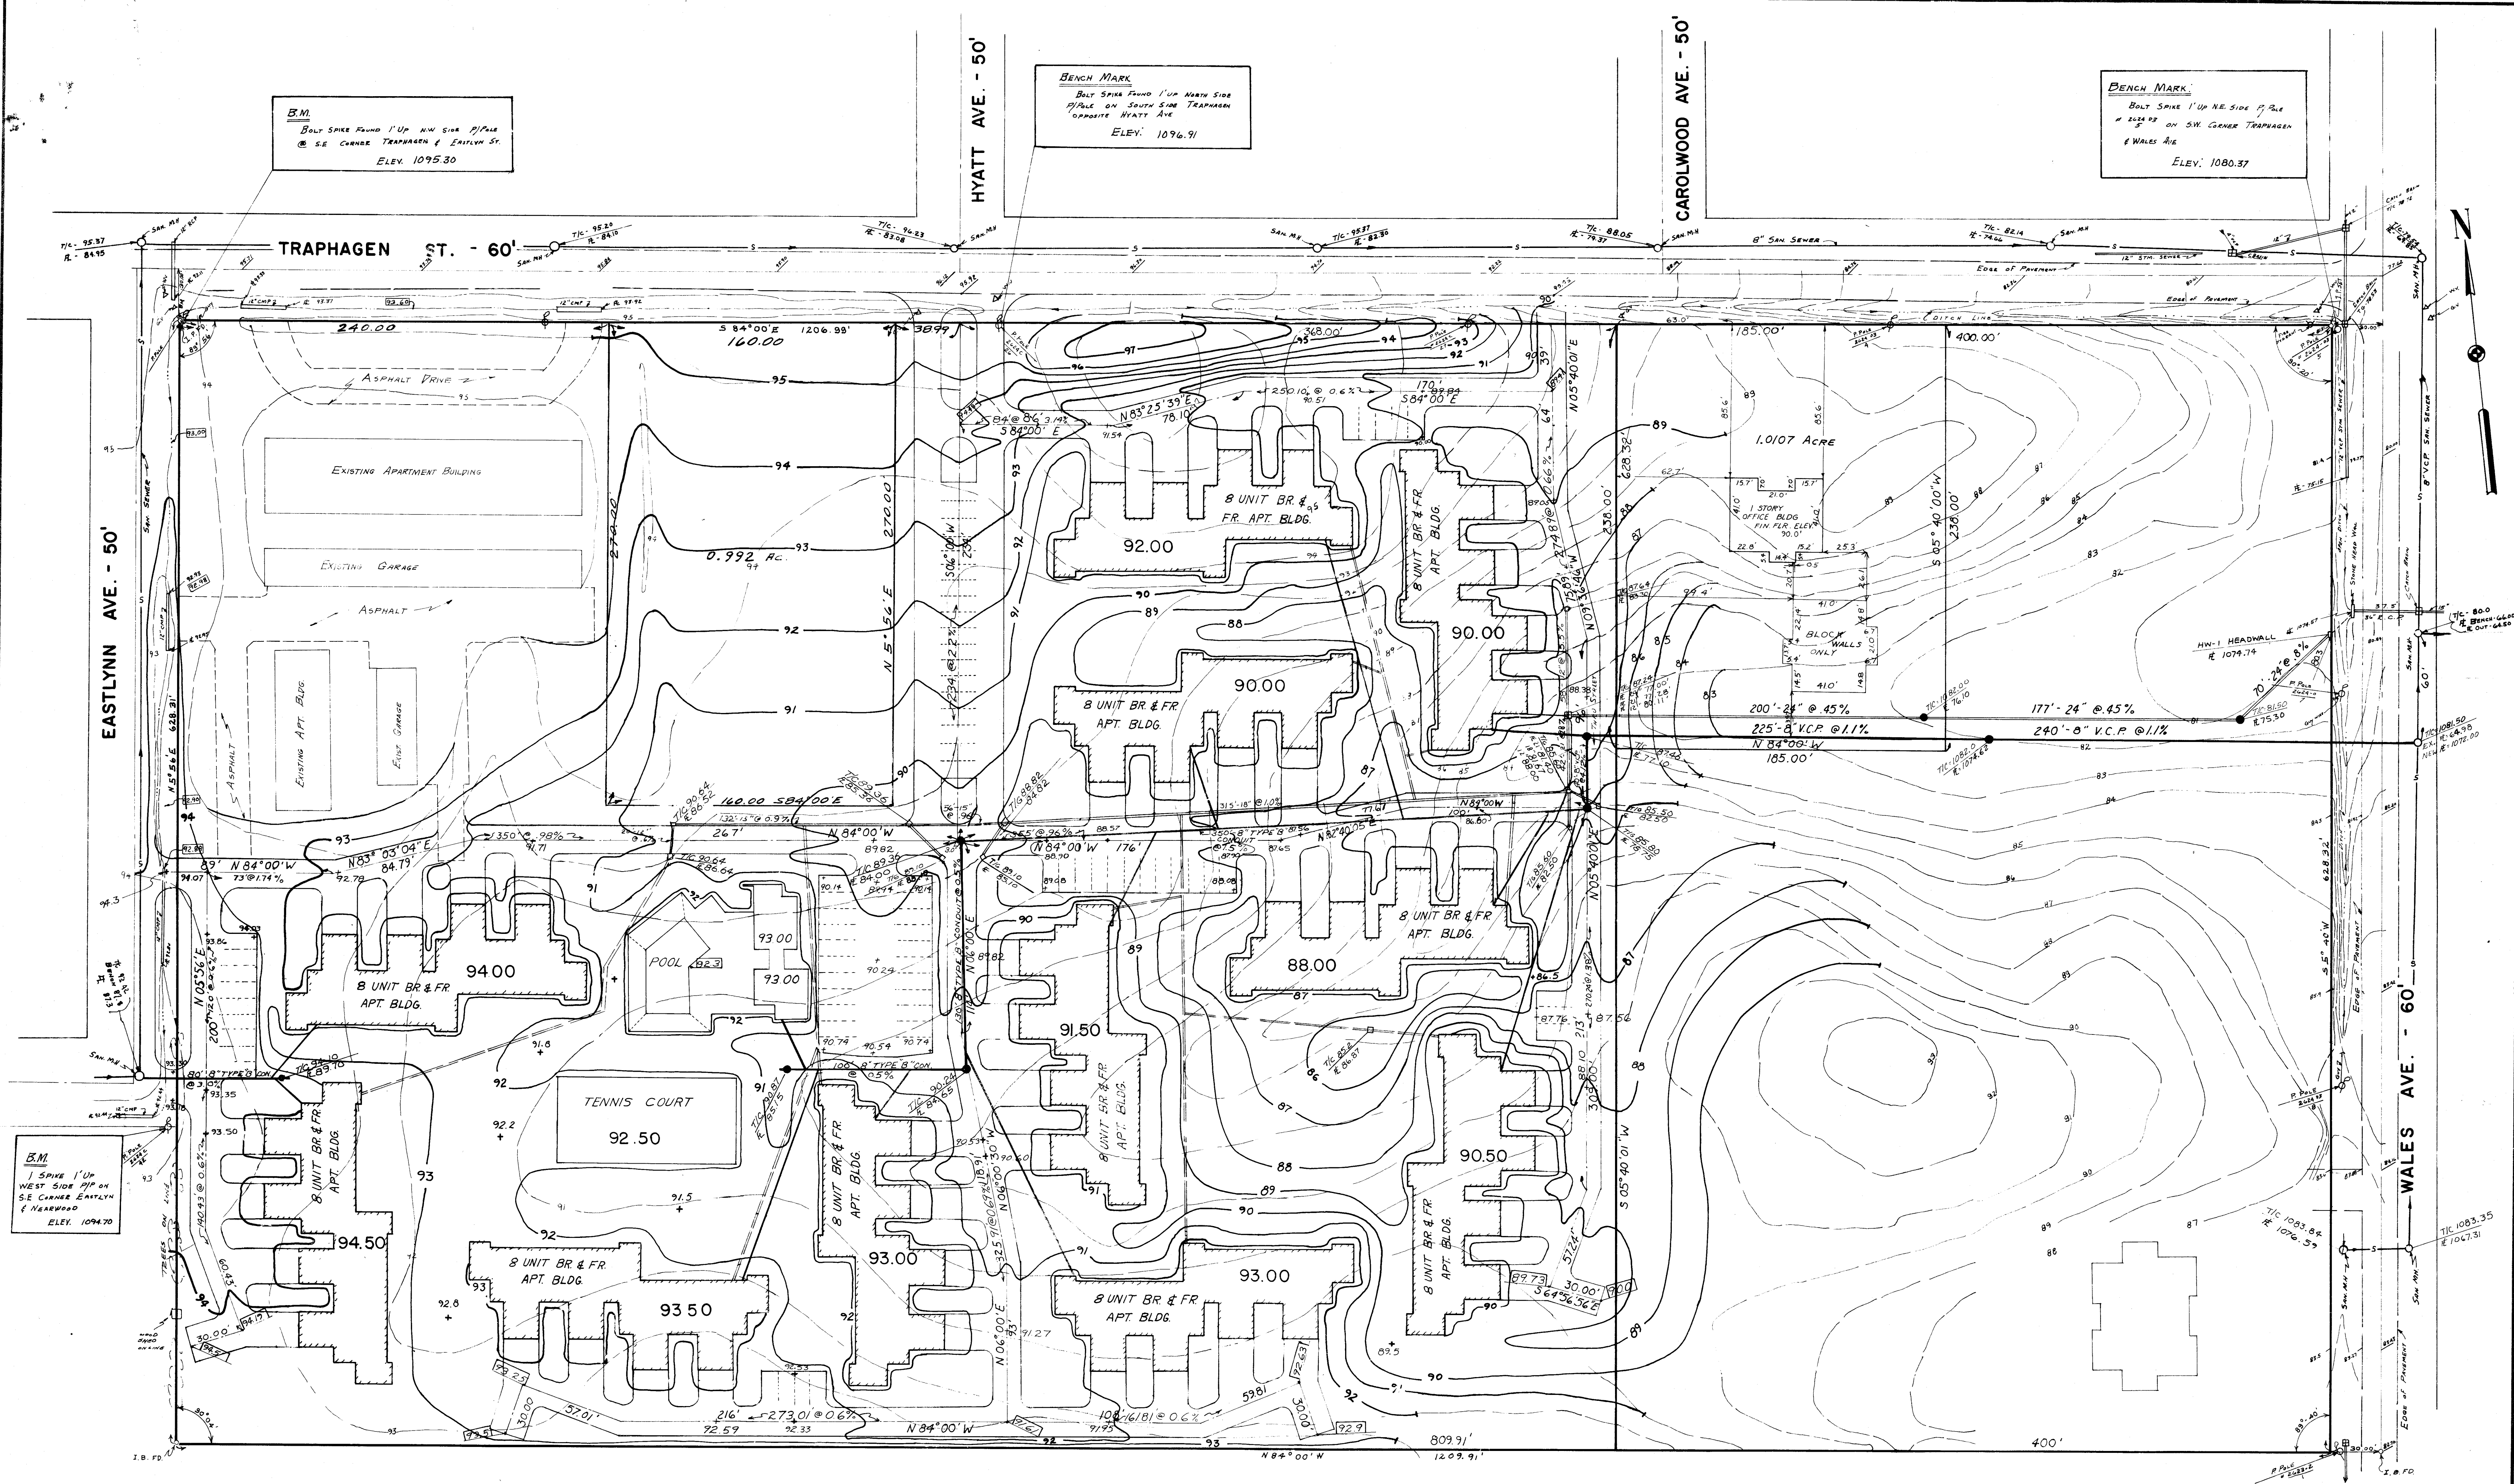

B.M.
1 SPIKE 1' UP
WEST SIDE OF
SE CORNER EASTLYNN
& CAROLWOOD
ELEV. 1094.70

- STORM SEWER - TYPE "B" CONDUIT
- SANITARY SEWER - TYPE "B" CONDUIT
- UNDER DRAIN - TILE
- CATCH BASIN
- ROAD PROFILE
- EXISTING ELEVATIONS
- PROPOSED ELEVATIONS

NOTE: ELEVATIONS ON BUILDINGS
ARE FIRST FLOOR ELEVATIONS.

REVISED: BUILDING, ROAD
SANITARY AND STORM SEWER
ELEVATIONS, AND GRADING
PLAN
JAN. 9, 1973

GRADING PLAN
OF
PRESIDENTIAL SUITES
PART OF S.E. QTR. SEC. 29, JACKSON TWP.,
STARK COUNTY, OHIO
SCALE: 1" = 40'
DEC. 1970
HAMMONTREE & ASSOCIATES, INC.
ENGINEERS & SURVEYORS
NORTH CANTON, OHIO

PROFILE NO. _____ NOTE BOOK _____ SURVEYED _____ PLOTTED _____ GRADES CHECKED _____ B. M.'S NOTED _____ STRUCTURE NOTATIONS CHECKED _____	BY _____	DATE _____
---	----------	------------

