
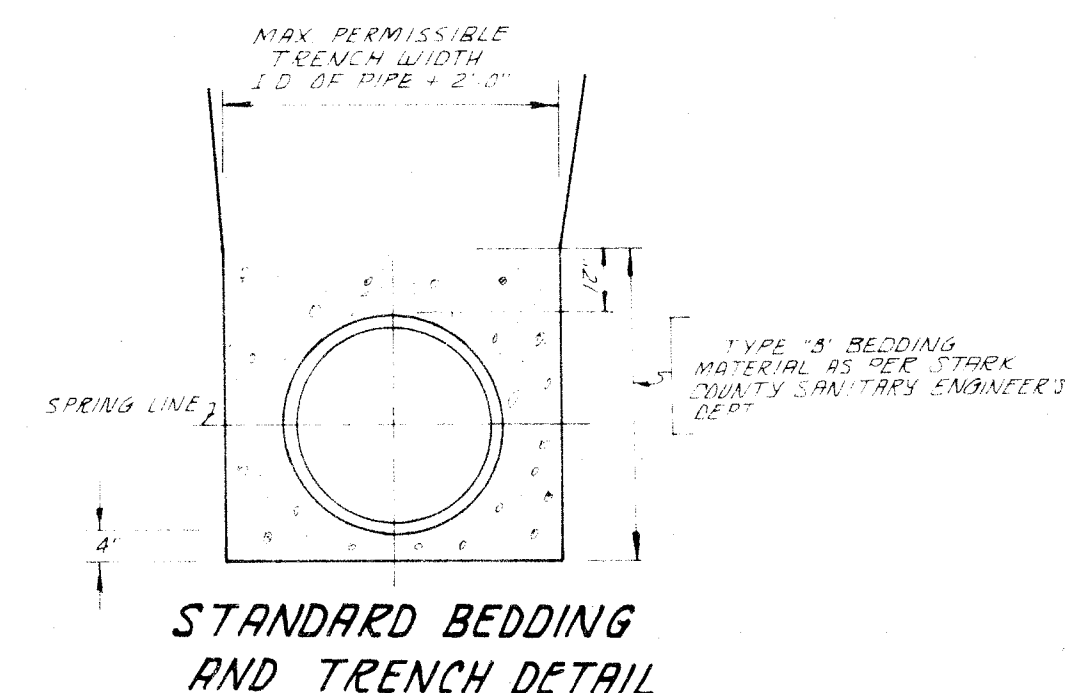
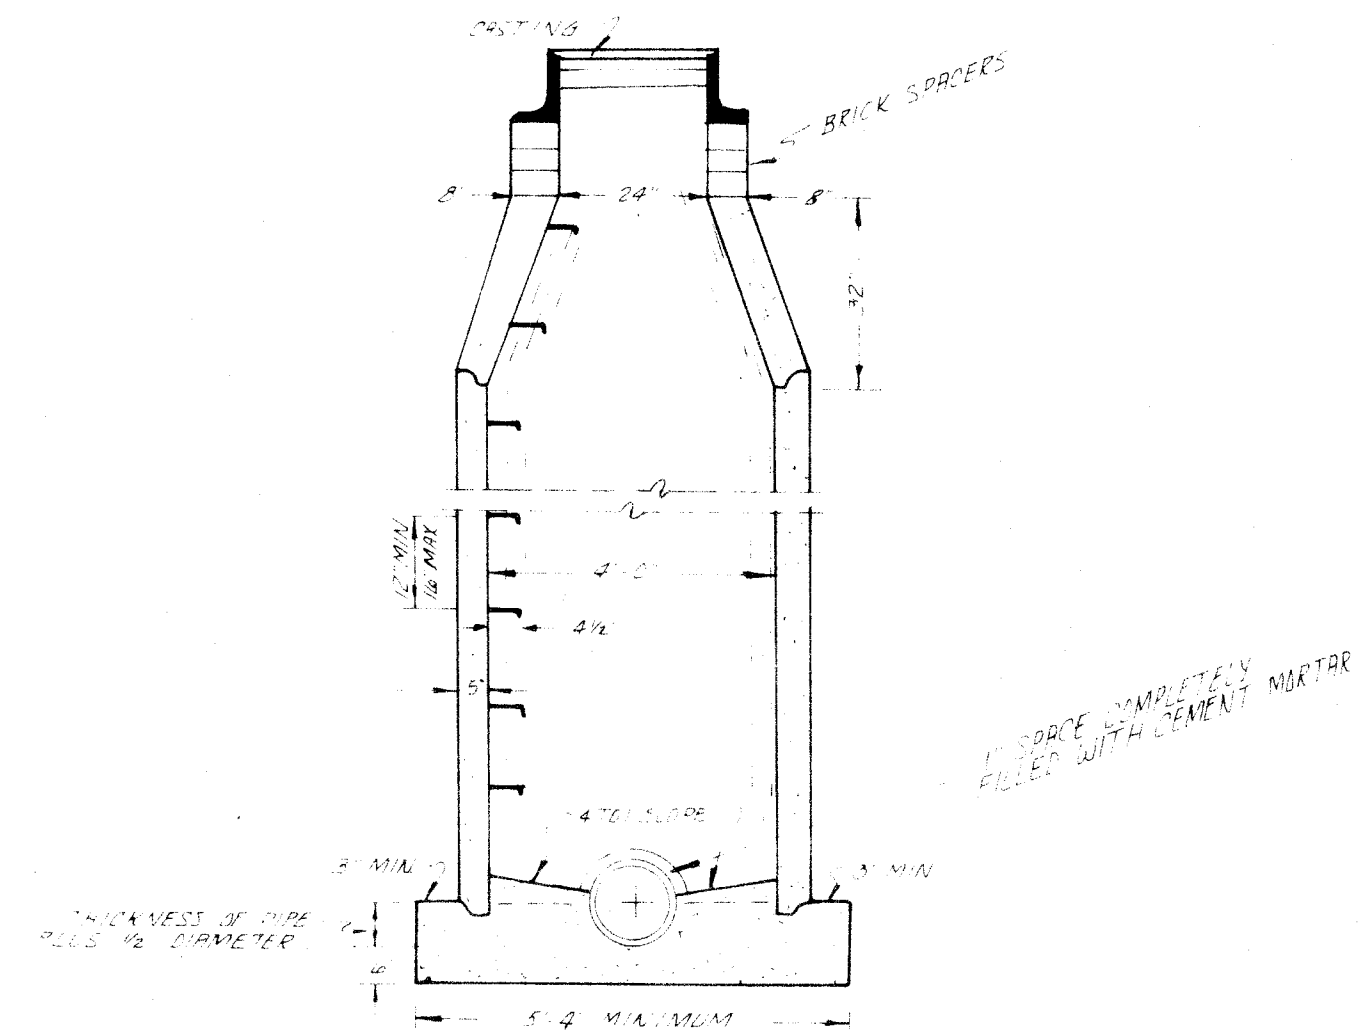


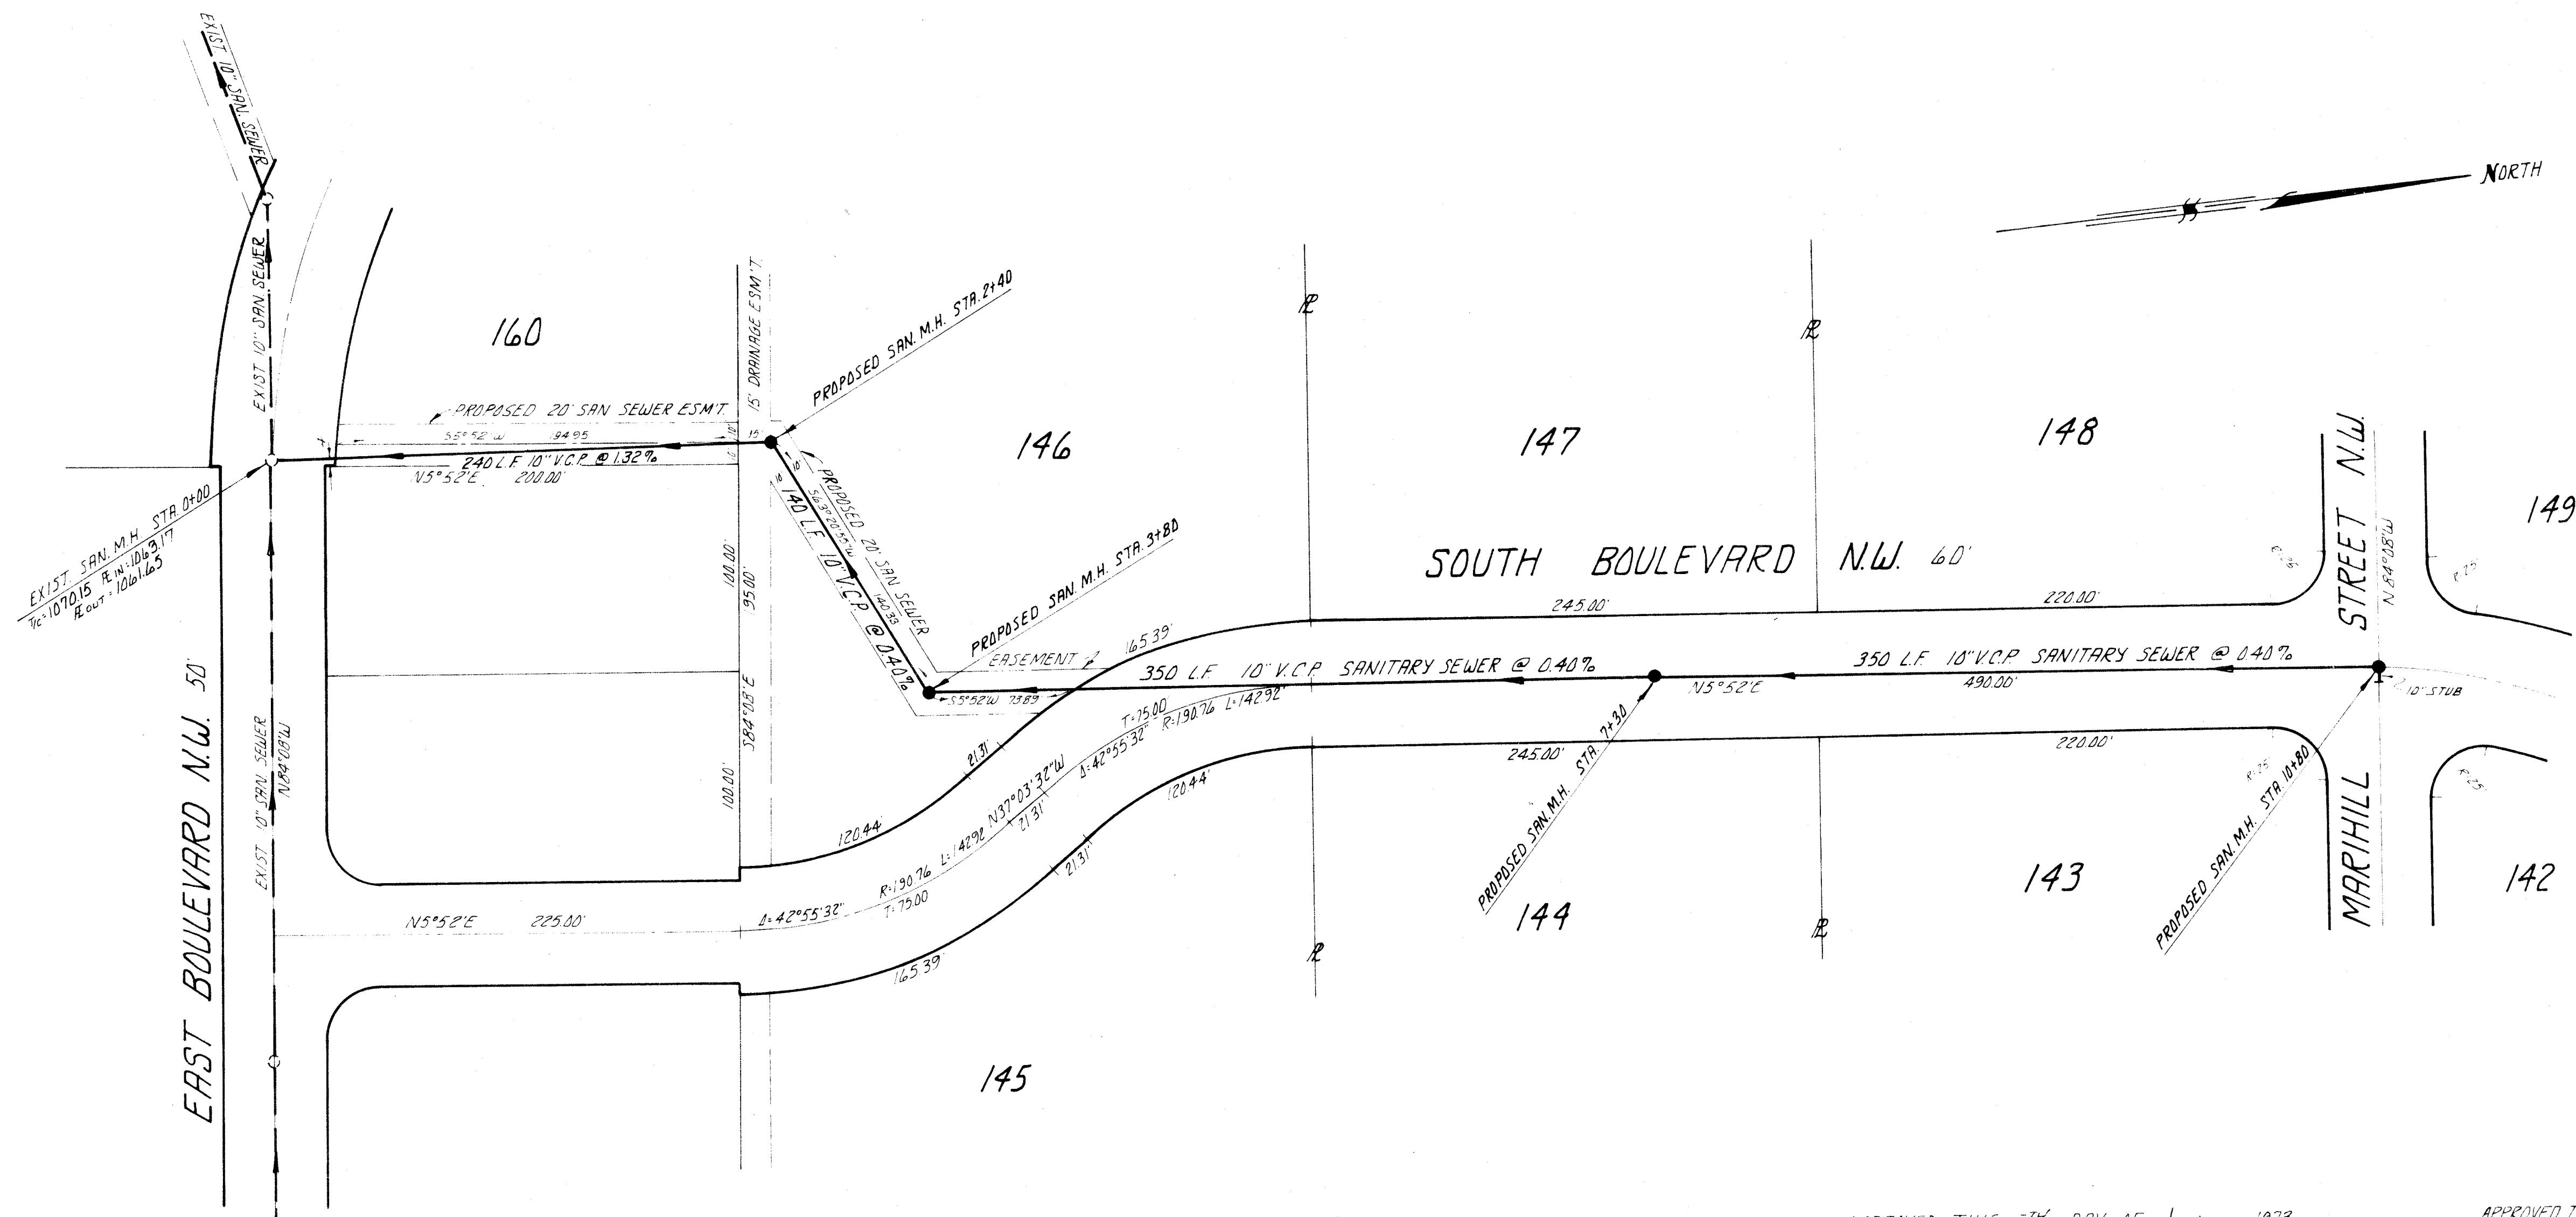

BENCH MARK:

TOP OF HYDRANT @ INTERSECTION OF
SOUTH BLVD. N.W. AND MARIHILL ST. N.W.
ELEVATION 1085.59
(VERIFY AGAINST E.L. OF EXIST. M.H. STA 0+00)


PREPARED BY *Richard J. Shisler*
REGISTERED ENGINEER
SHISLER, HUNSINGER & ASSOC.

APPROVED THIS 5TH DAY OF JAN 1973

R.J. Paul
STARK COUNTY SANITARY ENGINEER

APPROVED THIS 1ST DAY OF 1973

James H. Shisler
MARIHILL CITY ENGINEER

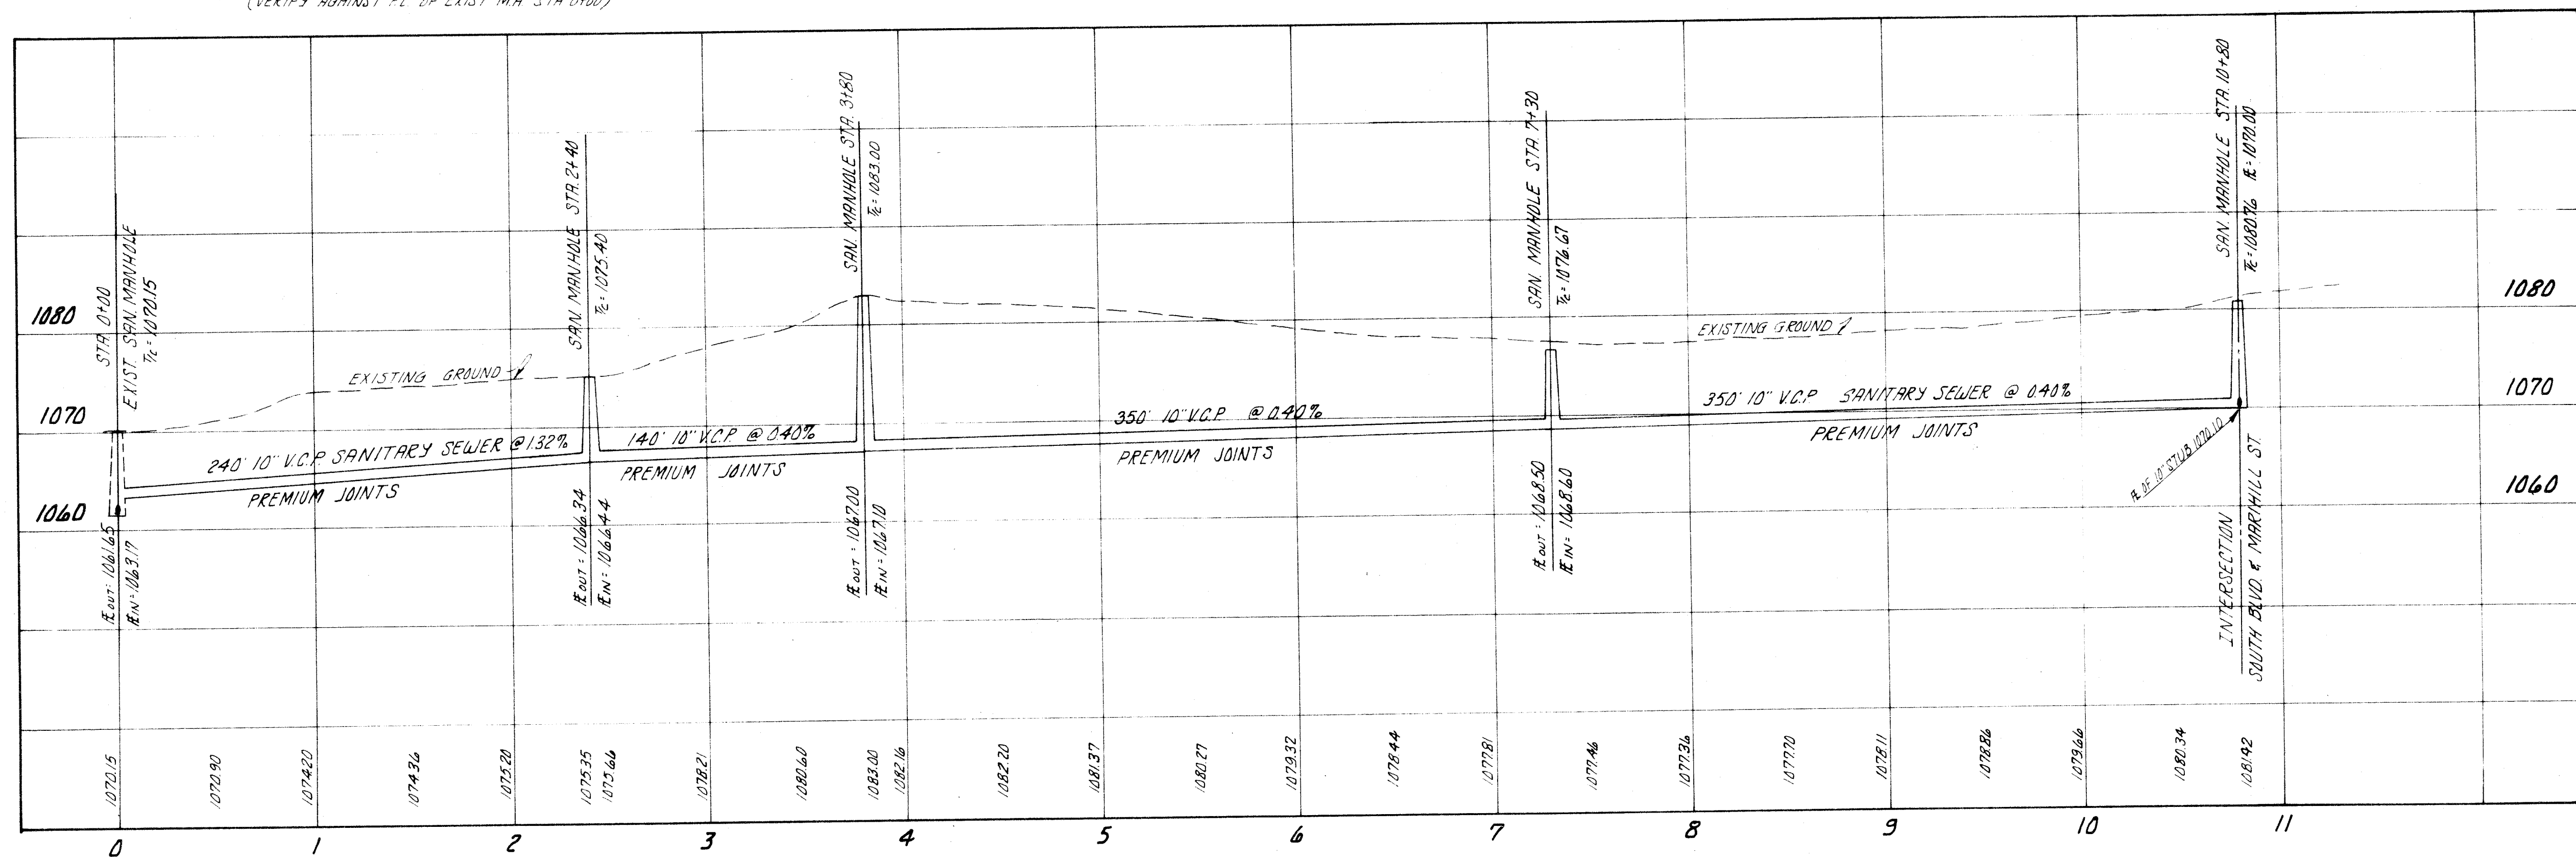

PLAN and PROFILE
DEVONSHIRE HEIGHTS NO. 7
PART OF THE N.W. QTR. OF
SECTION 26, JACKSON TWP.
STARK COUNTY, OHIO
SHISLER, HUNSINGER & ASSOCIATES
REGISTERED ENGINEERS & SURVEYORS
2011 FULTON ROAD N.W., CANTON, OHIO
SCALE: HORIZ. 1"=50' DATE: NOV. 1972
VERT. 1"=5'