


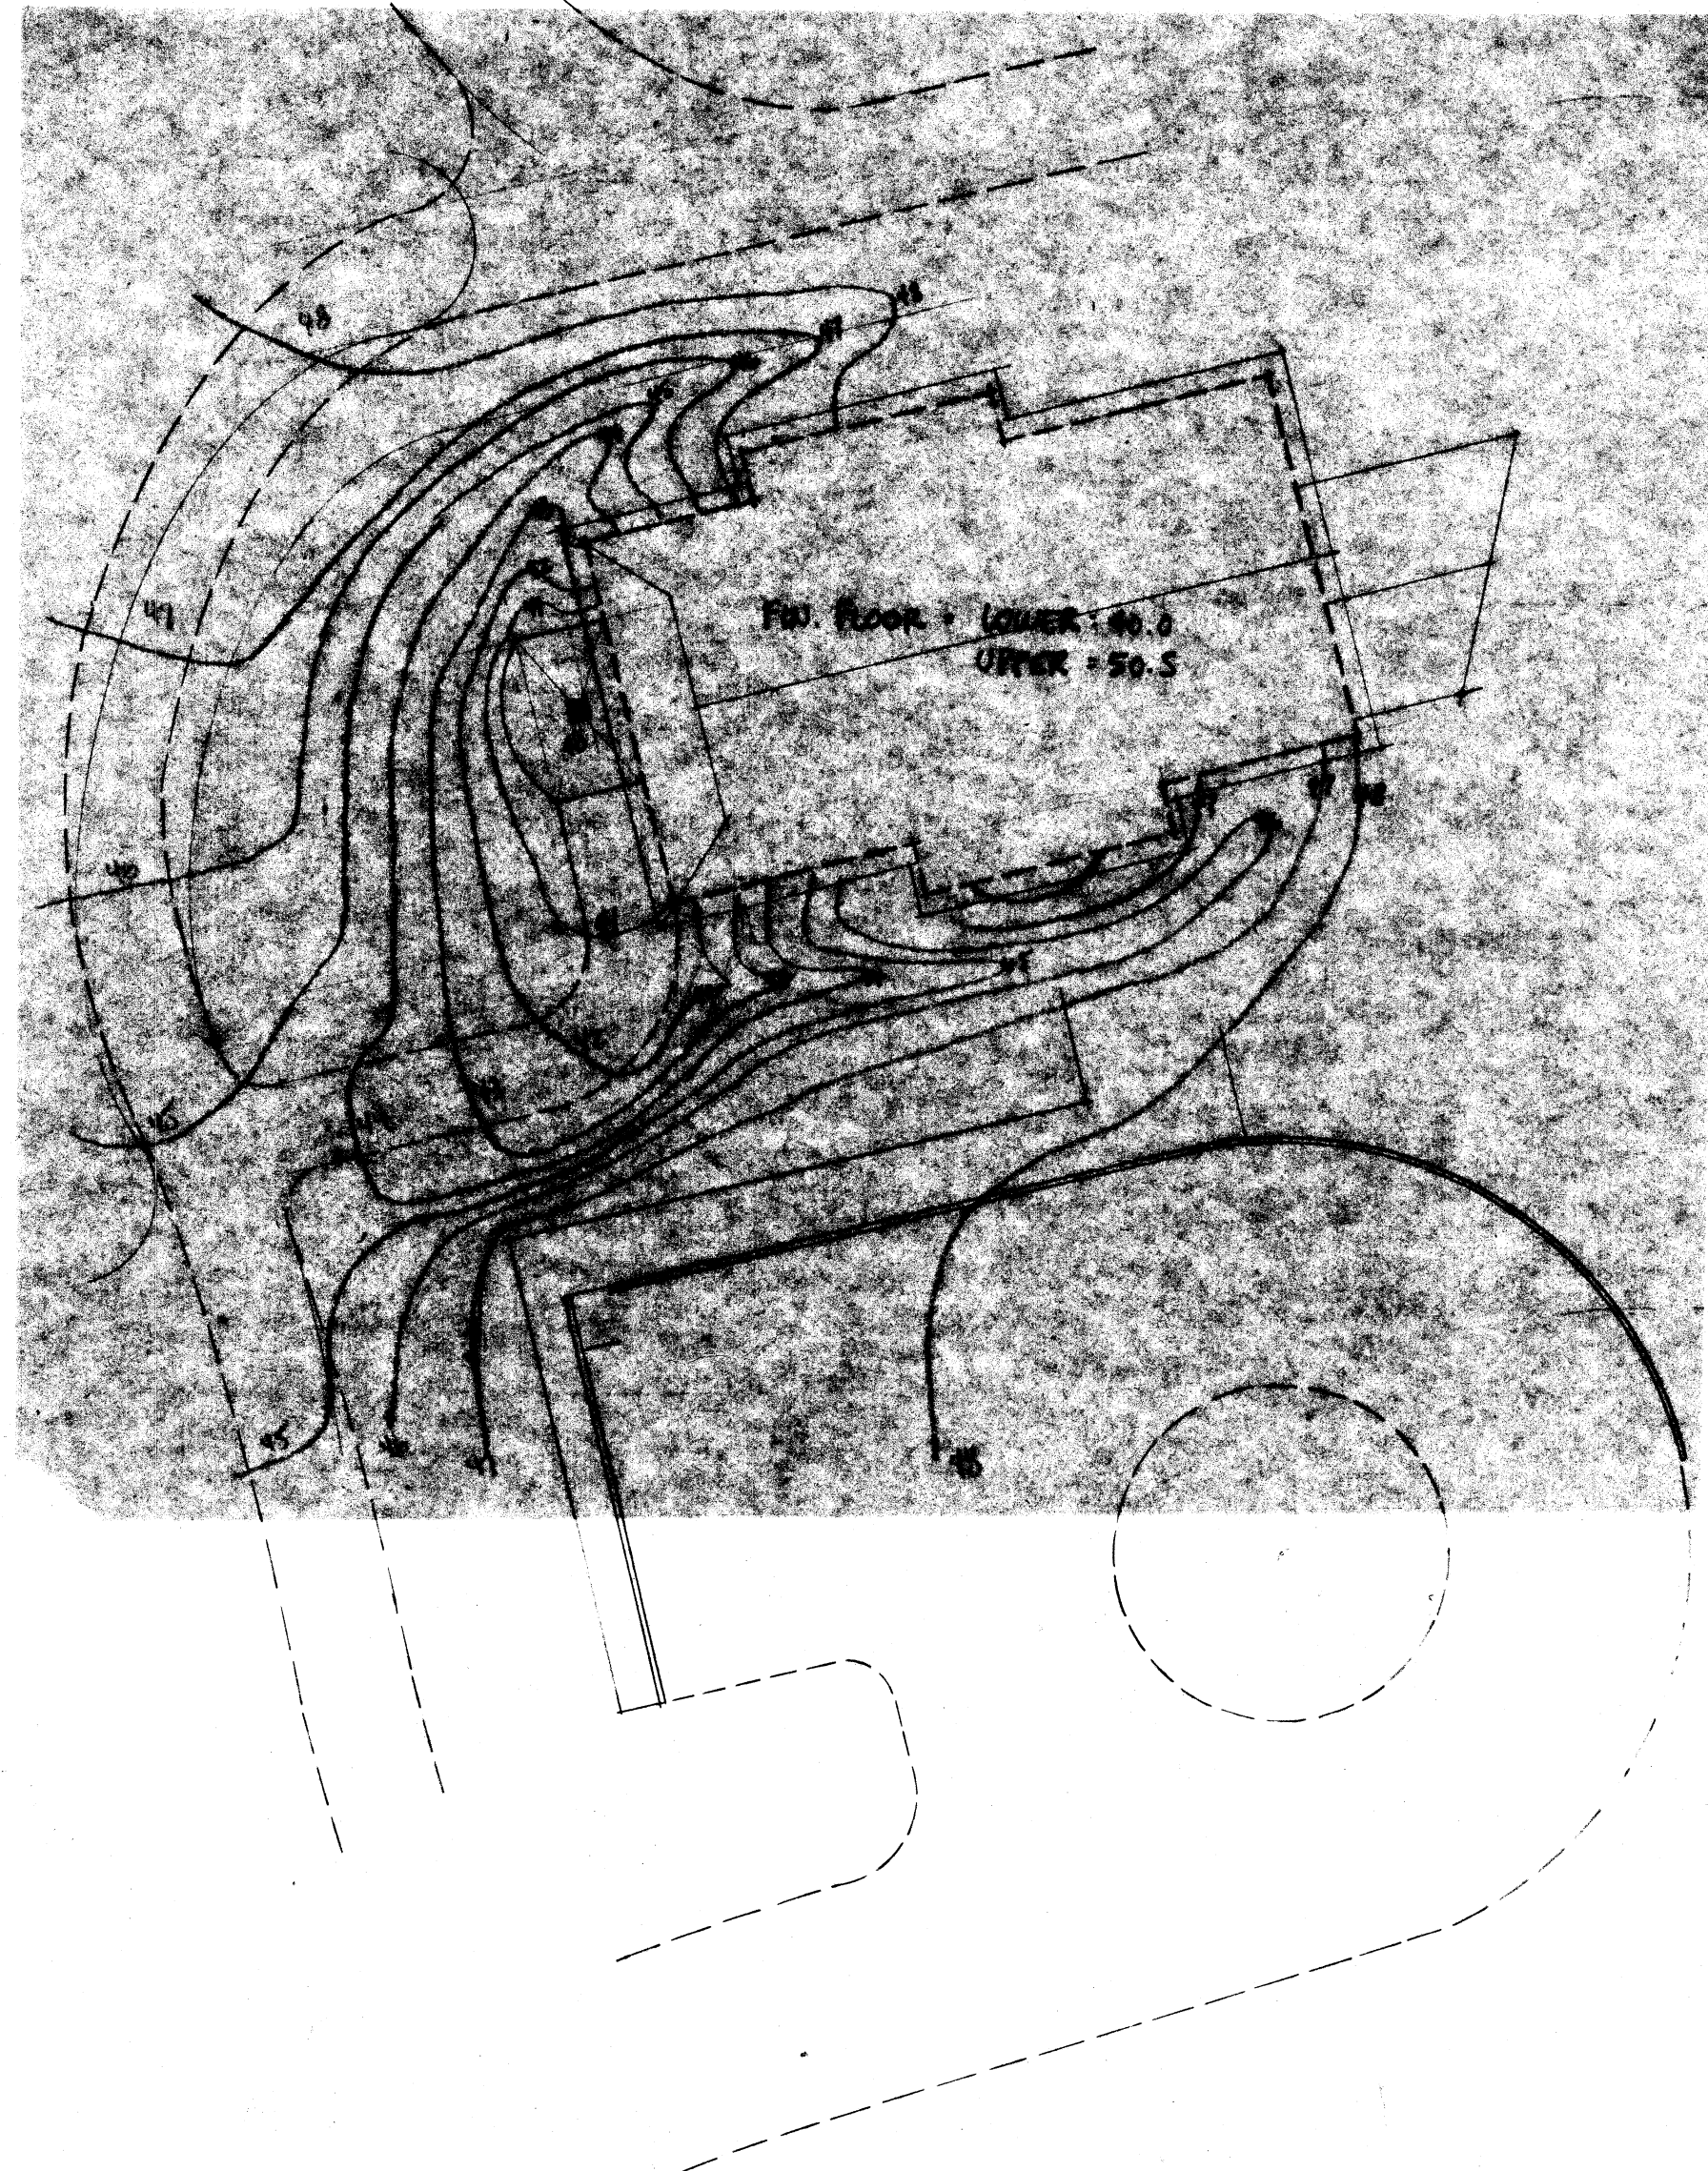


BENCHMARK:
12" SPIKE IN
12" RED PIPE
ELEV = 34.44'

1st TEE
3.49'

PRACTICE TEE

10th TEE
41.4'

SITE PLAN
1" = 20'-0"

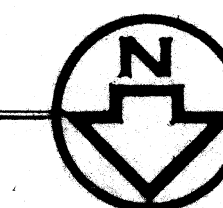

UTILITIES NOTE

IT IS THE SOLE RESPONSIBILITY OF THE GENERAL CONTRACTOR TO VERIFY EXACT LOCATION OF UNDERGROUND UTILITIES WITH THE UTILITY PROTECTION SERVICE (1-800-362-2764). ALSO, CONTACT ALL LOCAL UTILITIES AND ANY UTILITIES WHO DO NOT PARTICIPATE IN THE O.U.P.S. PROGRAM.

PRINTED


SEP 09 94

MOTTER & MEADOWS
ARCHITECTS

MOTTER & MEADOWS
ARCHITECTS

... 1821 FULTON ROAD NW CANTON OHIO 44709


THE LEGENDS OF MASSILLON GOLF CLUBHOUSE
MASSILLON OHIO

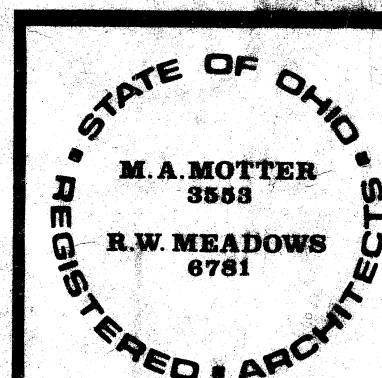

THIS DWG:


COMM
DATE

DWG

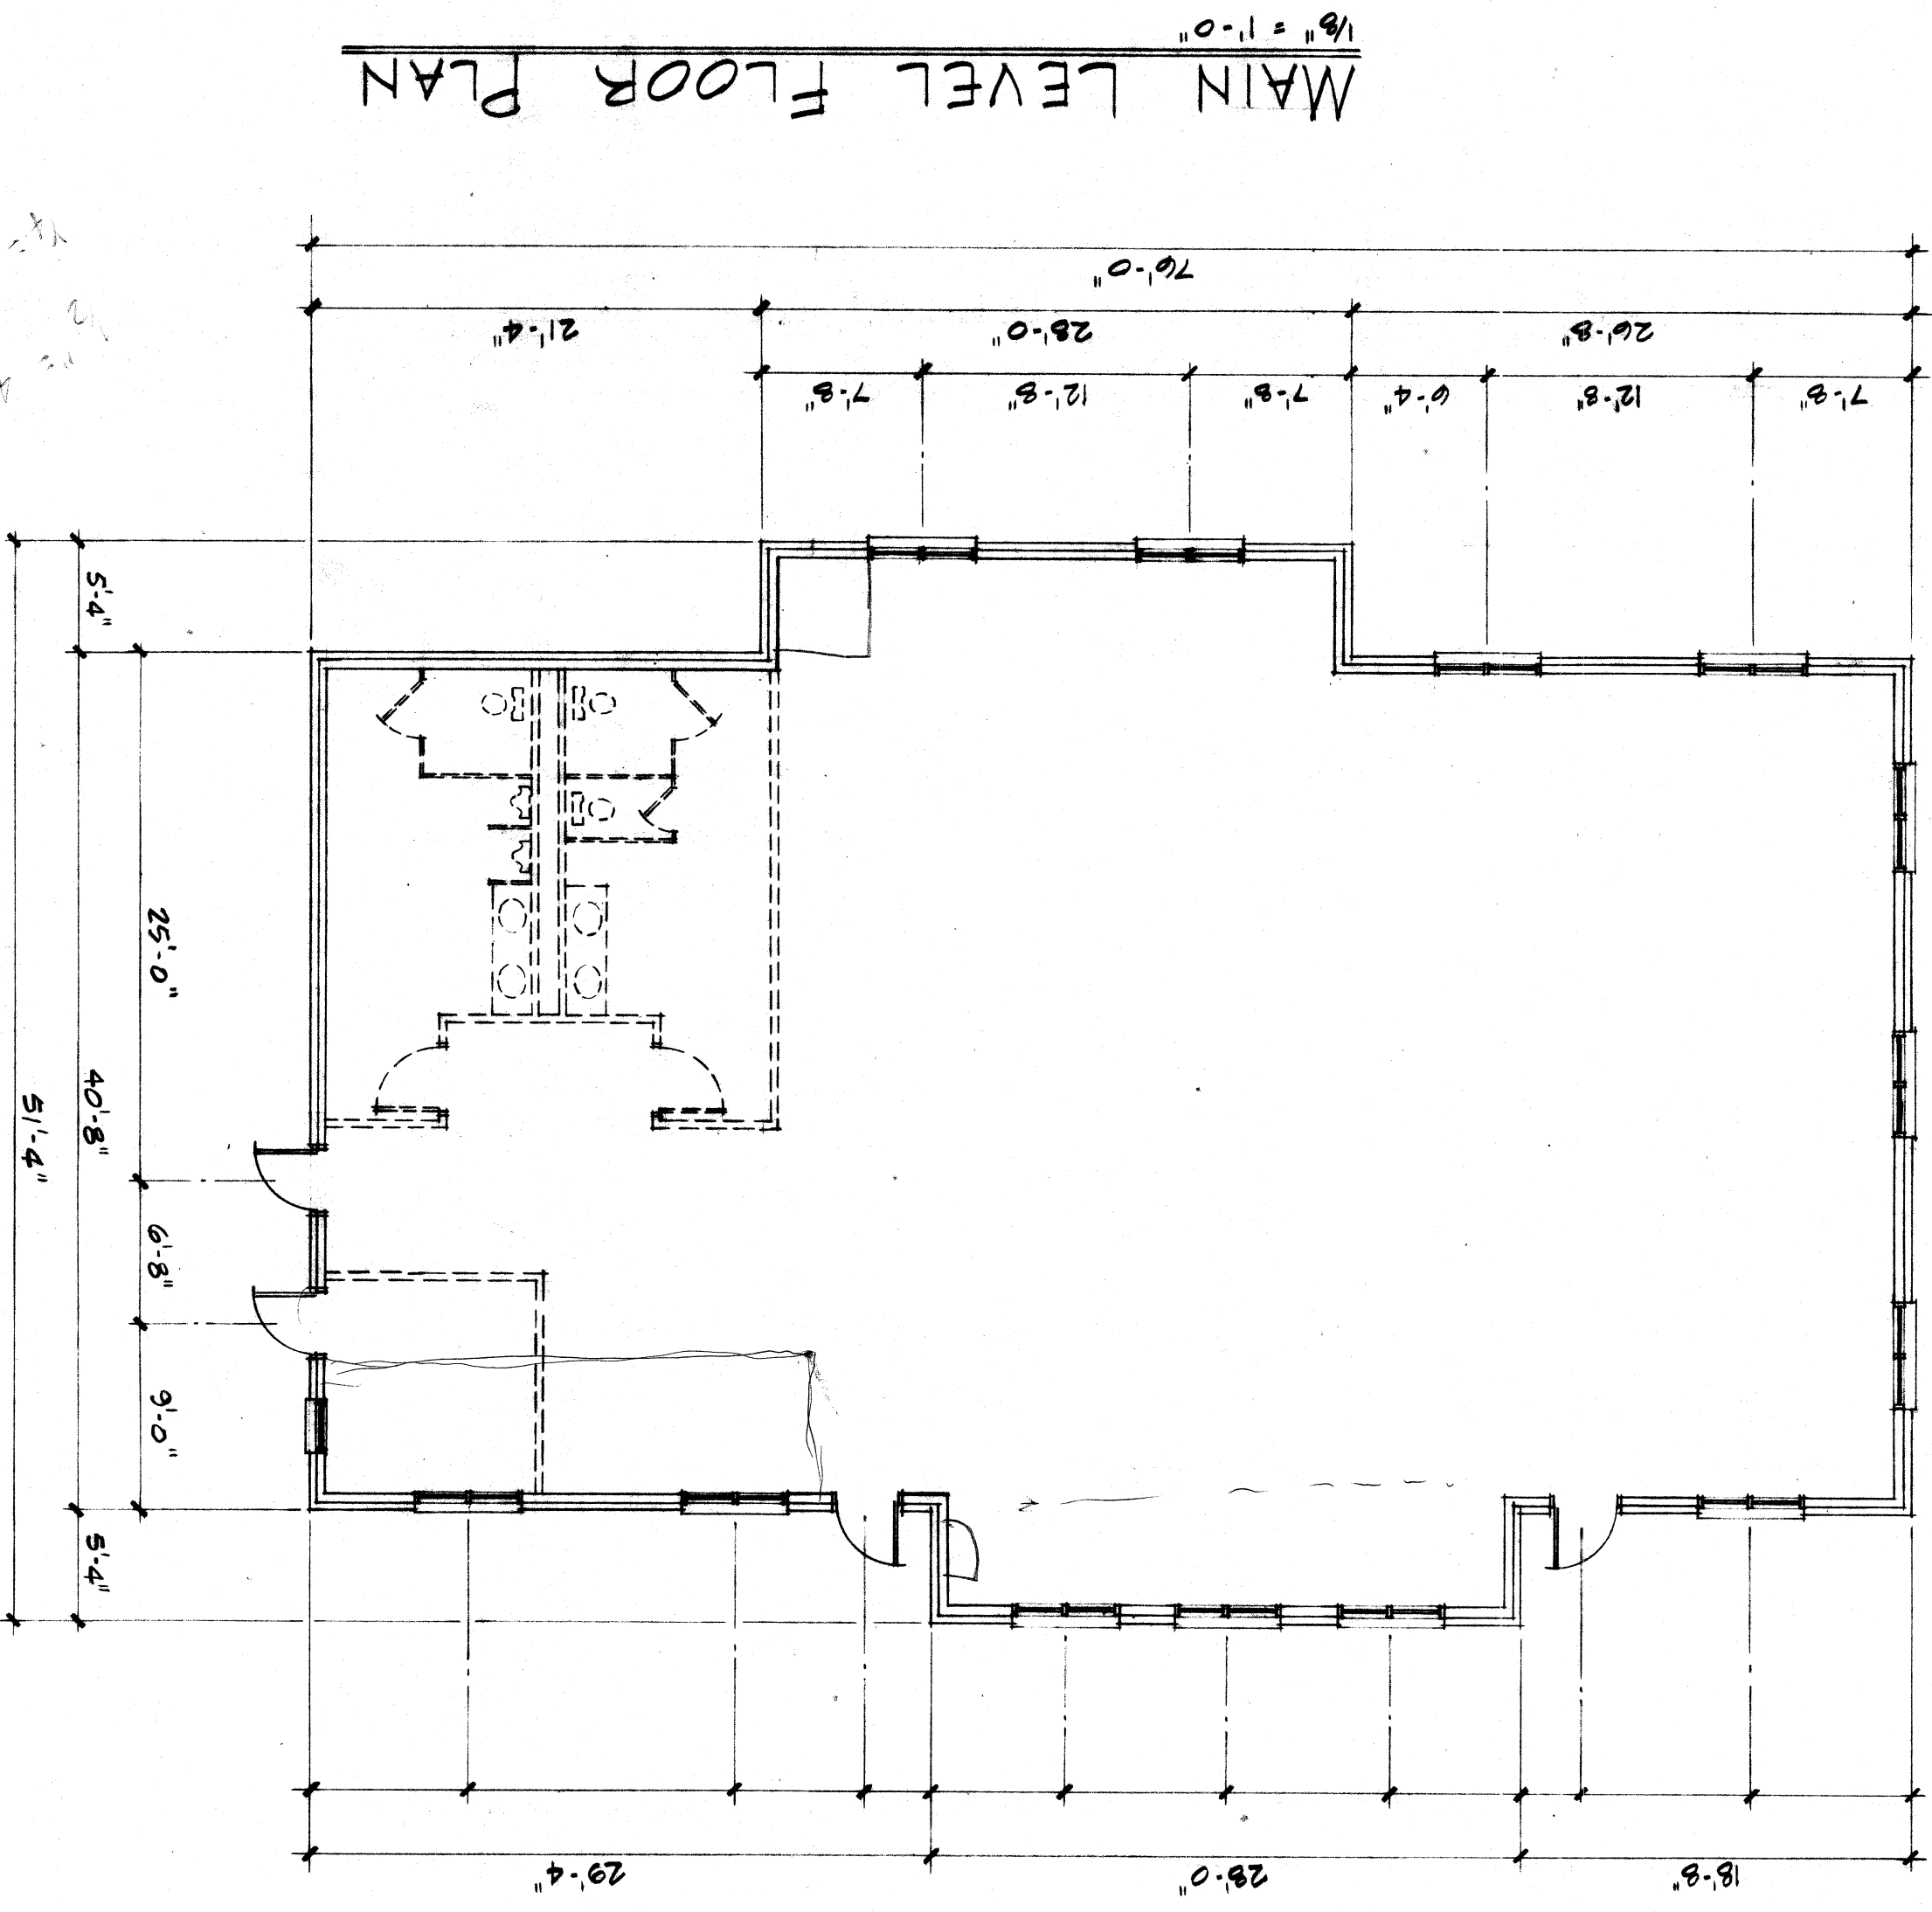

MAIN LEVEL FLOOR PLAN

1/8" = 1'-0"

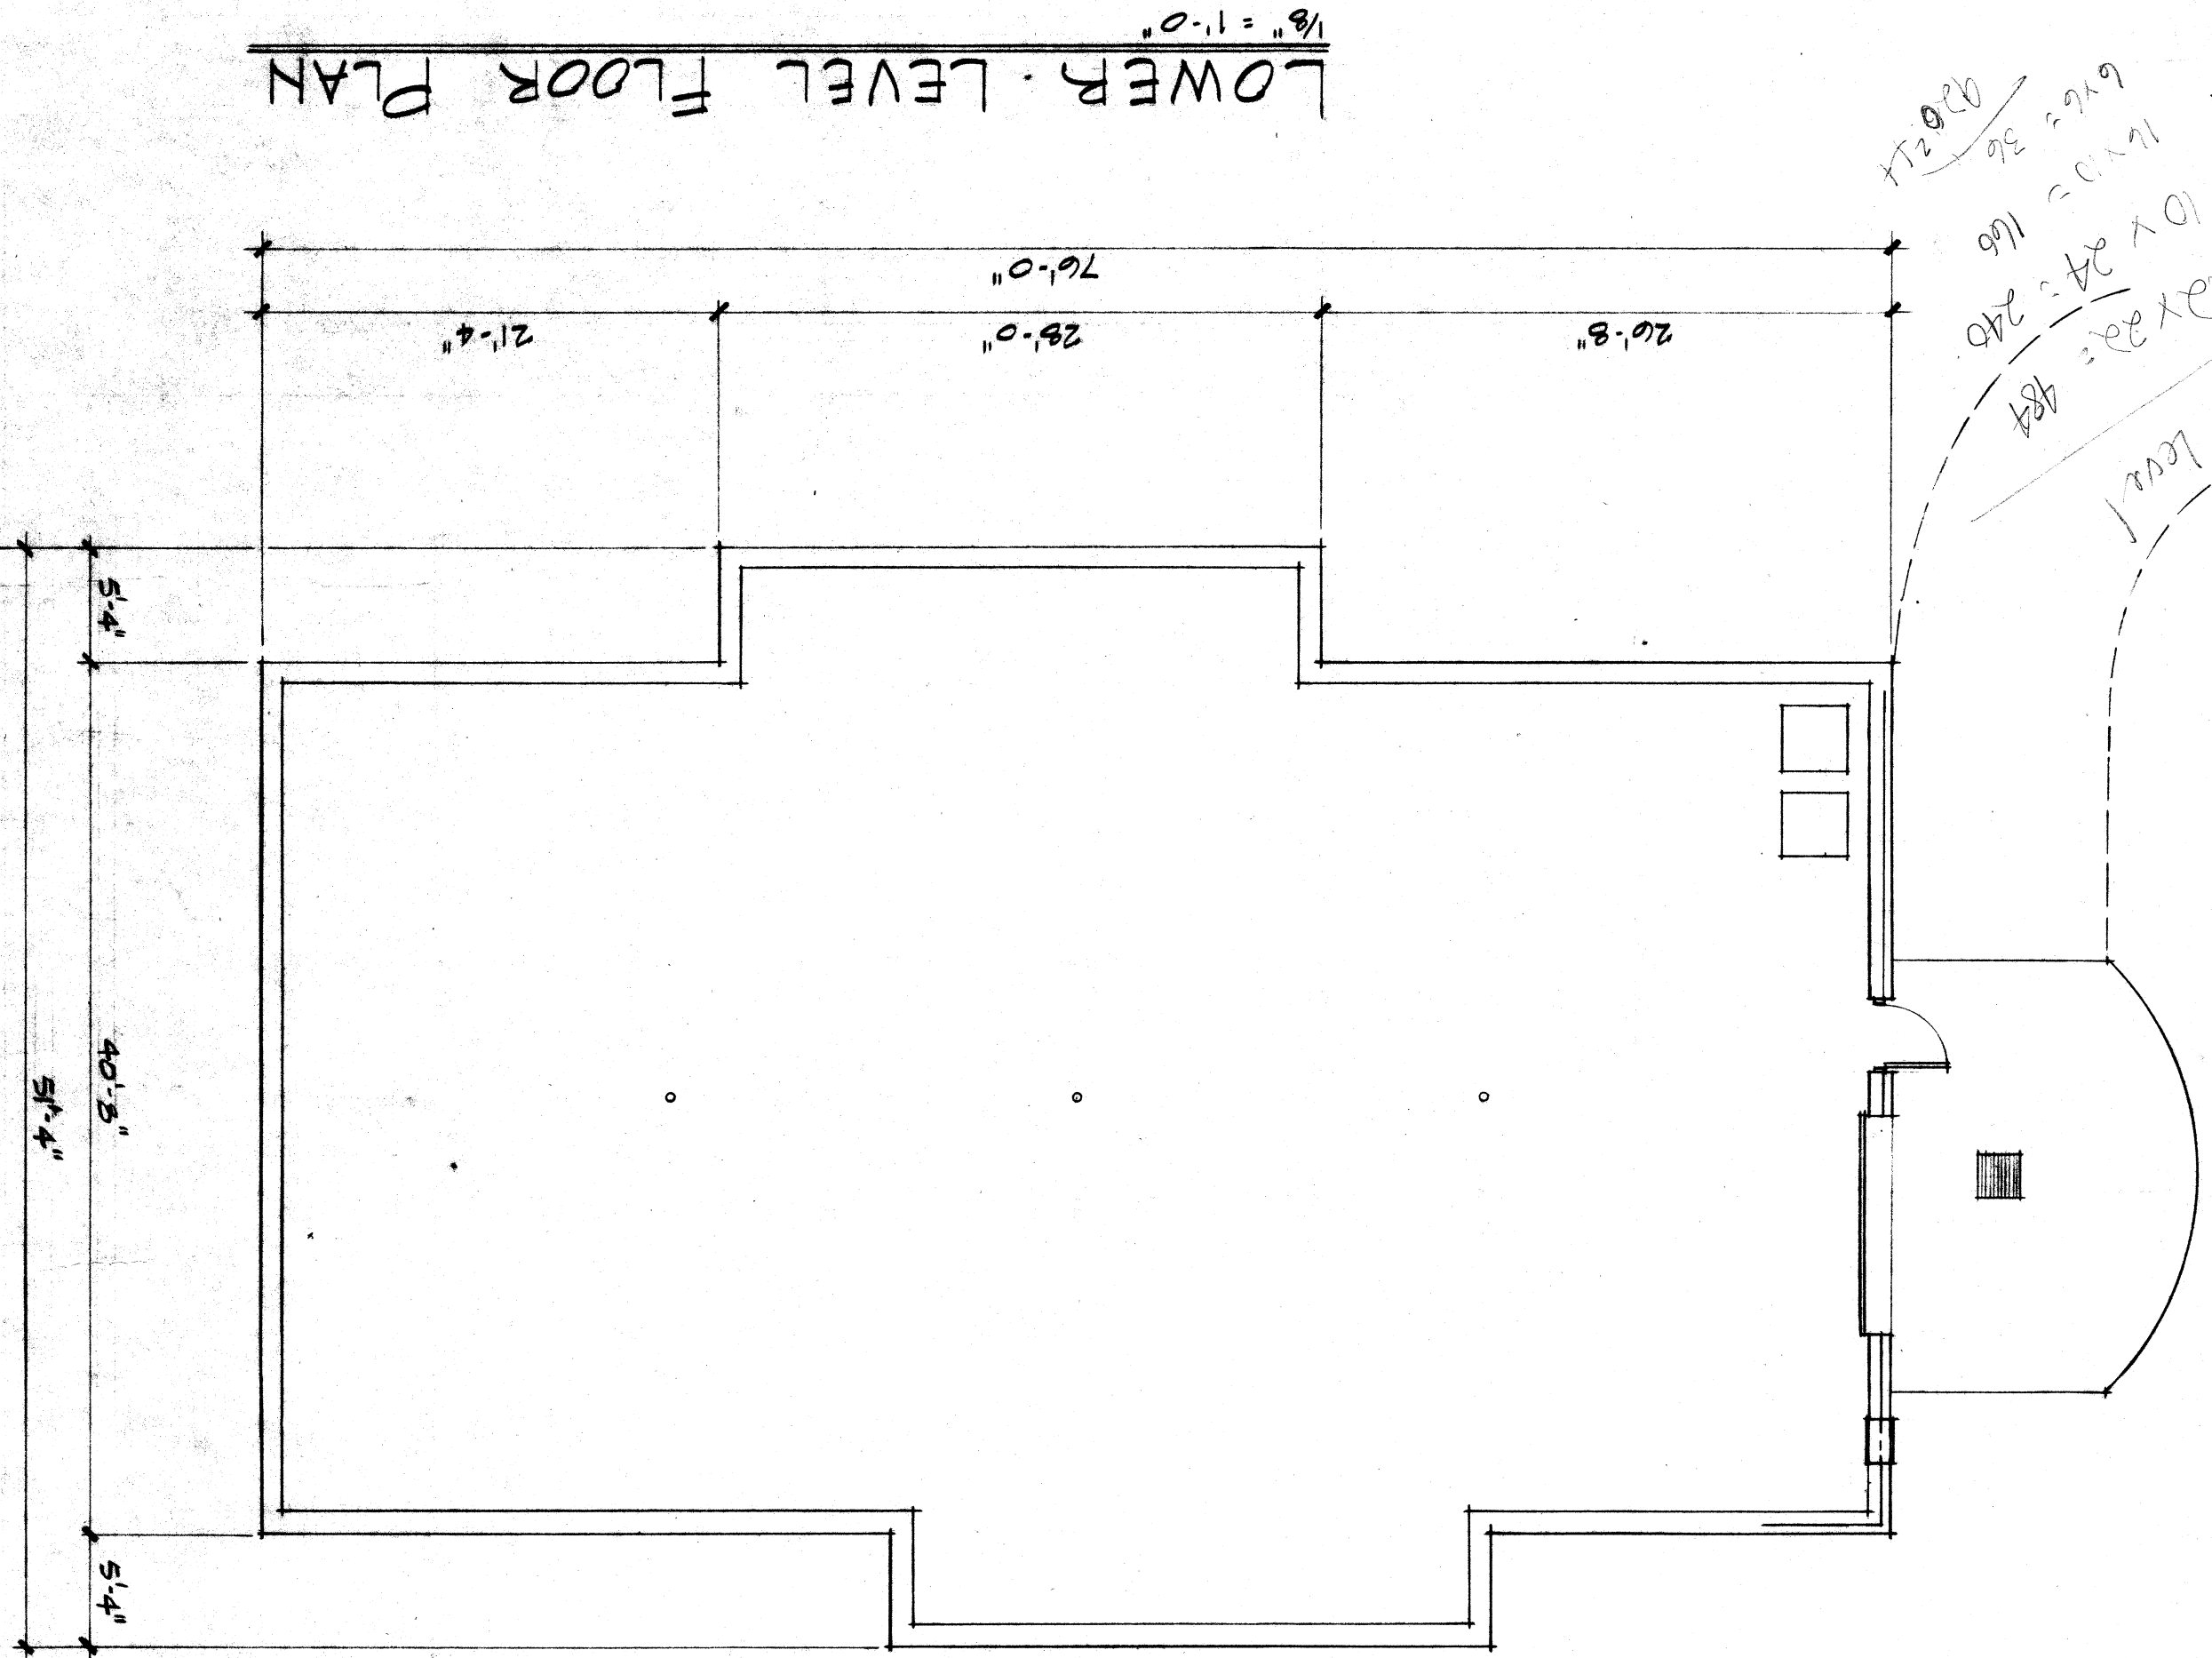

LOWER LEVEL FLOOR PLAN


1/8" = 1'-0"

76' x 40' = 3040'

6080'

PRINTED
0994
MOTTER & MEADOWS
ARCHITECTS
DWS
DATE
COMM 750
THIS DWS
LOWER LEVEL
FLOOR PLAN
MAIN LEVEL
FLOOR PLAN
REGISTERED ARCHITECT
M.A. MOTTER
2885
R.W. MEADOWS
0761
STATE OF OHIO

MOTTER & MEADOWS
ARCHITECTS
... 1821 FULTON ROAD NW CANTON OHIO 44709
THE LEGENDS OF MASSILLON GOLF CLUBHOUSE
MASSILLON OHIO

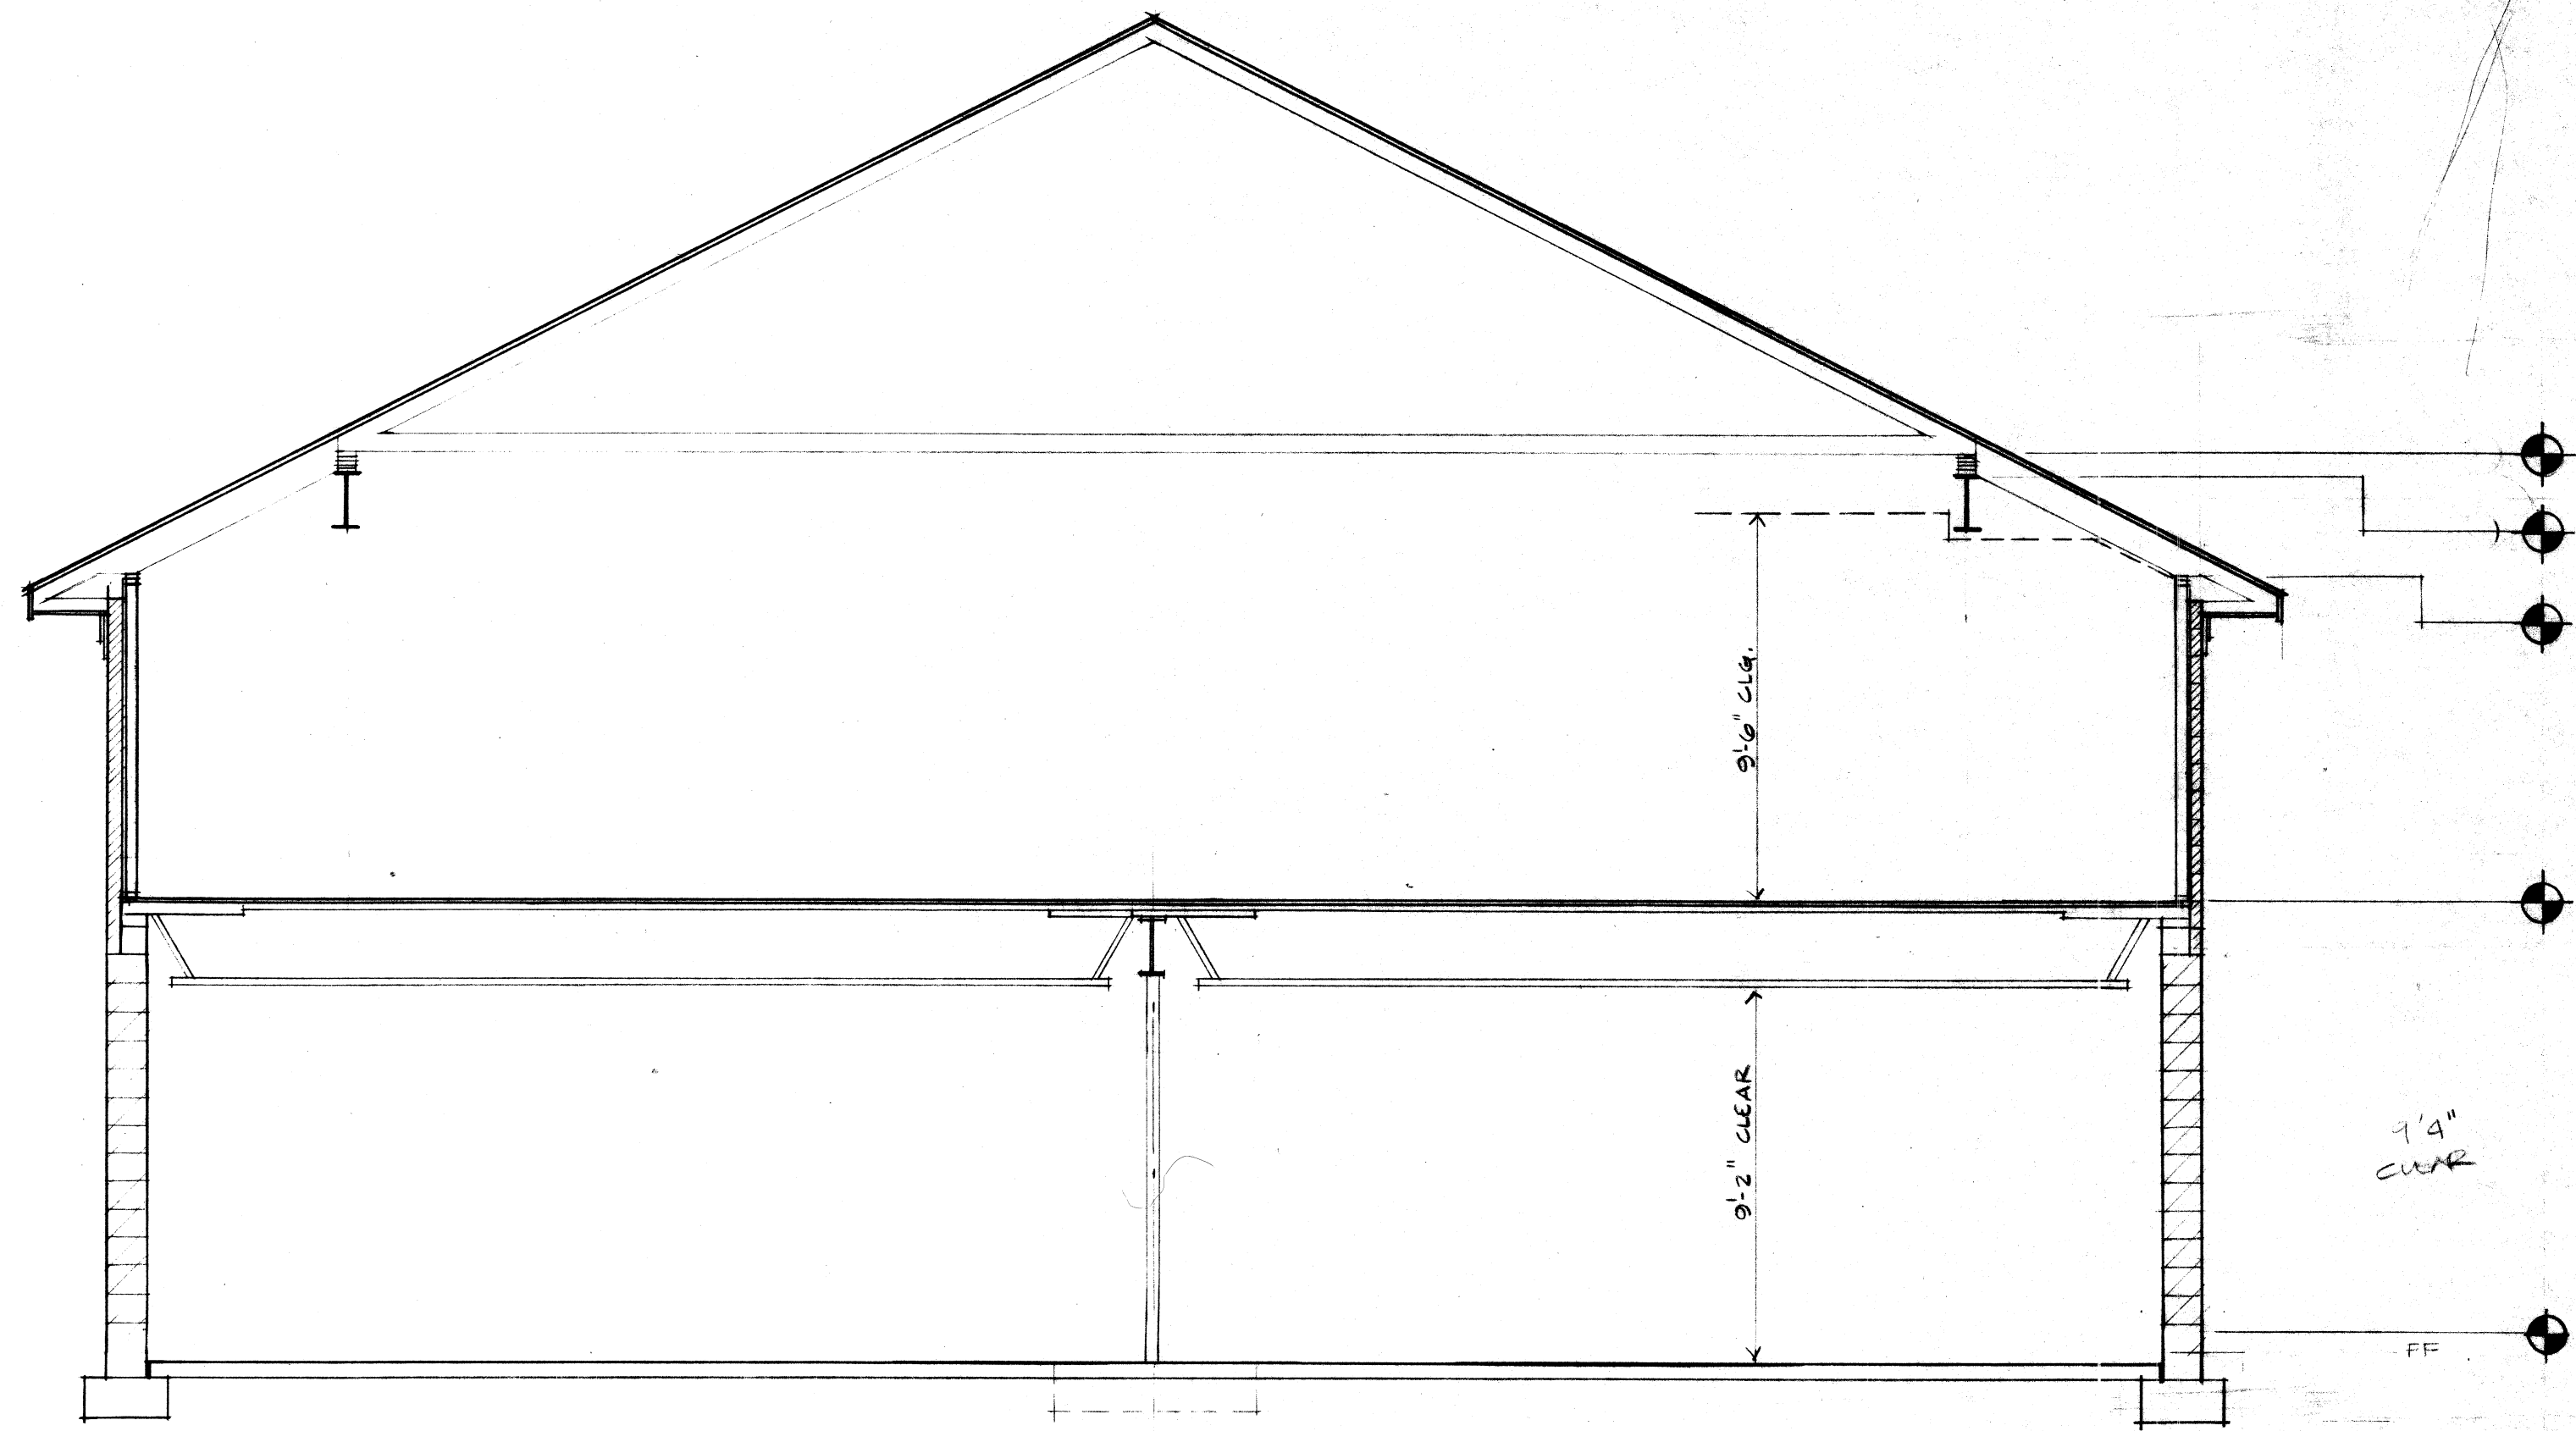


BUILDING SECTION
1/4" = 1'-0"

MOTTER & MEADOWS
ARCHITECTS

... 1821 FULTON ROAD NW CANTON OHIO 44709

Legends
Architecture

THE LEGENDS OF MASSILLON GOLF CLUBHOUSE
MASSILLON OHIO

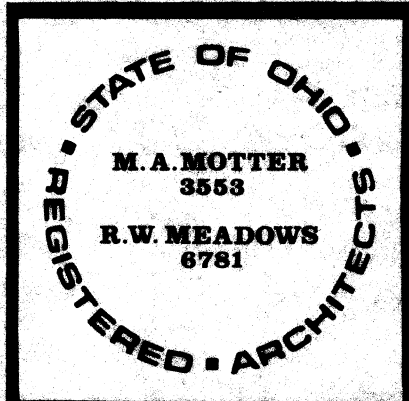

THIS DWG :

COMM
DATE

DWG

PRINTED
SEP 09 94
MOTTER & MEADOWS
ARCHITECTS