


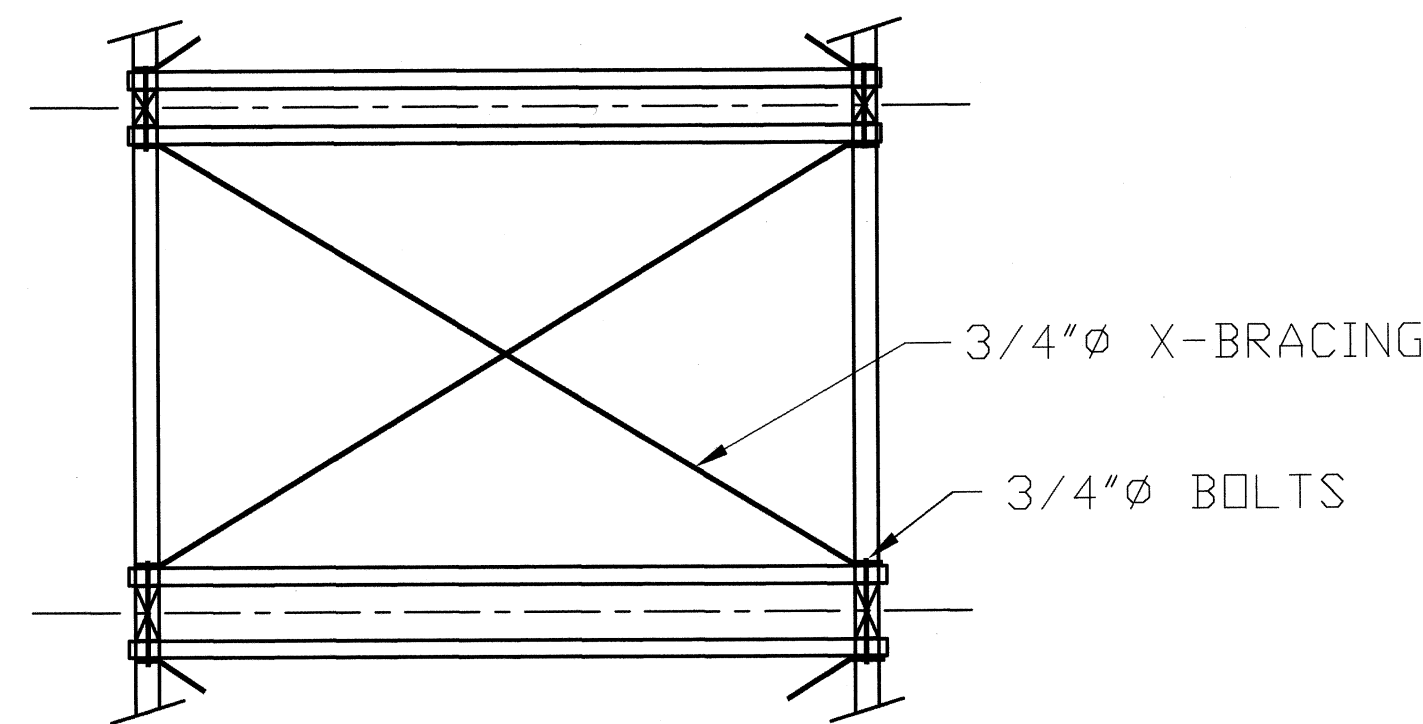
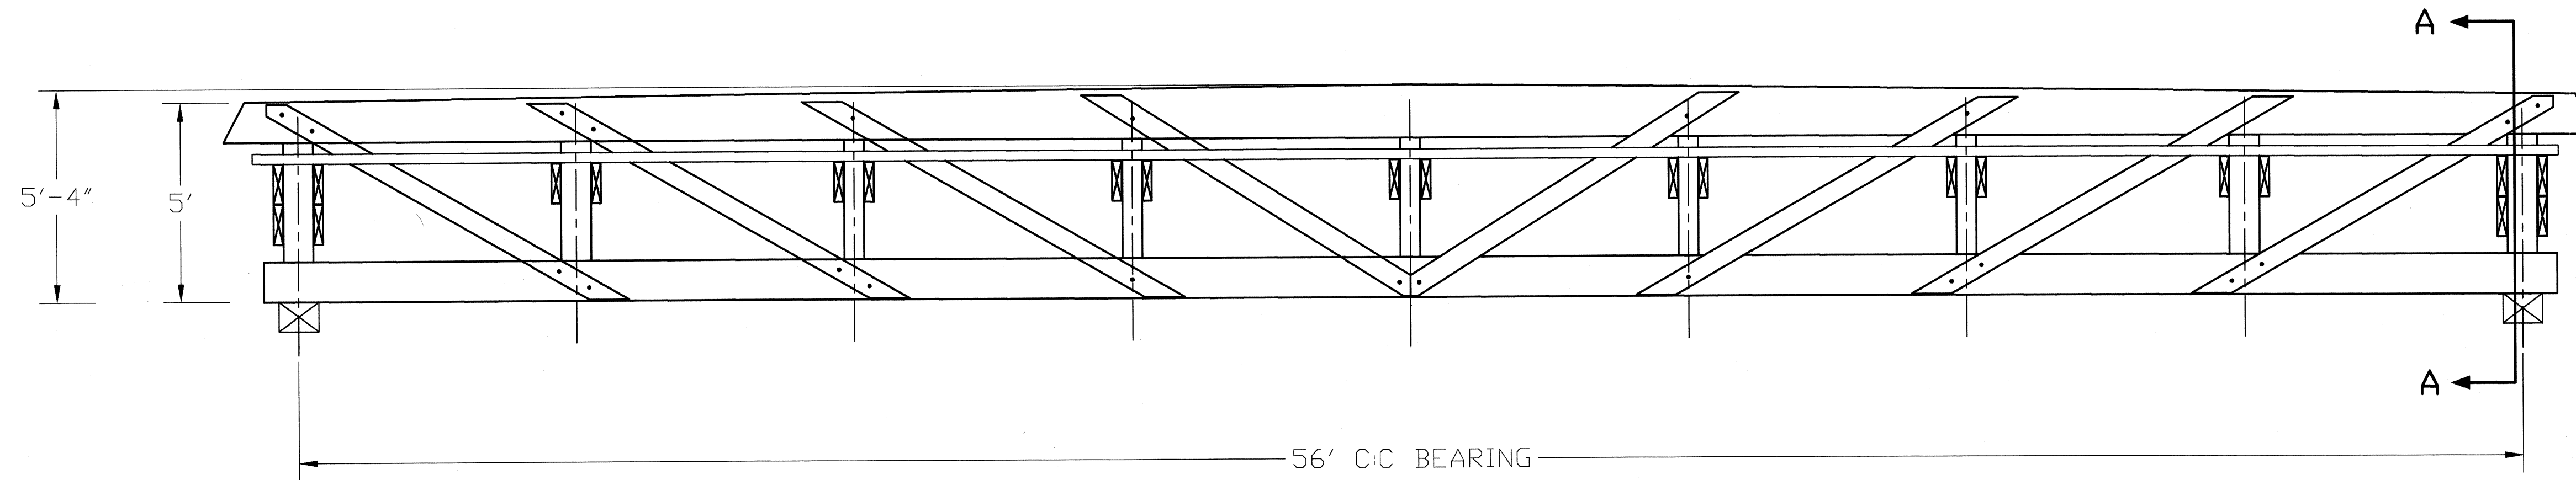


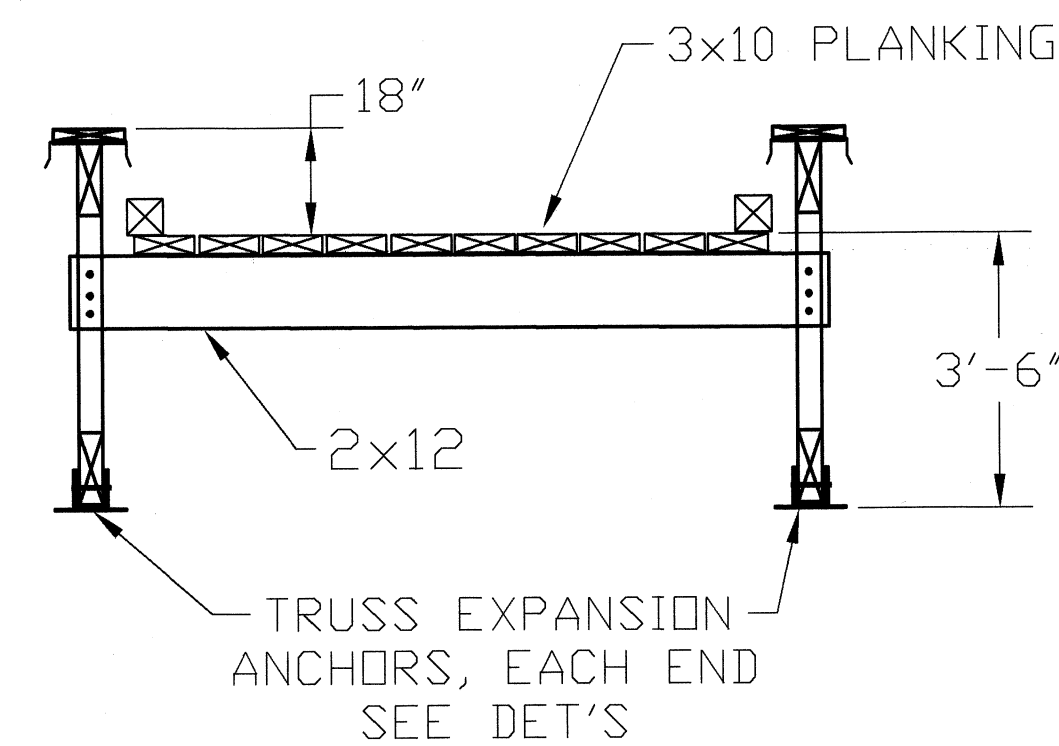


PLAN VIEW

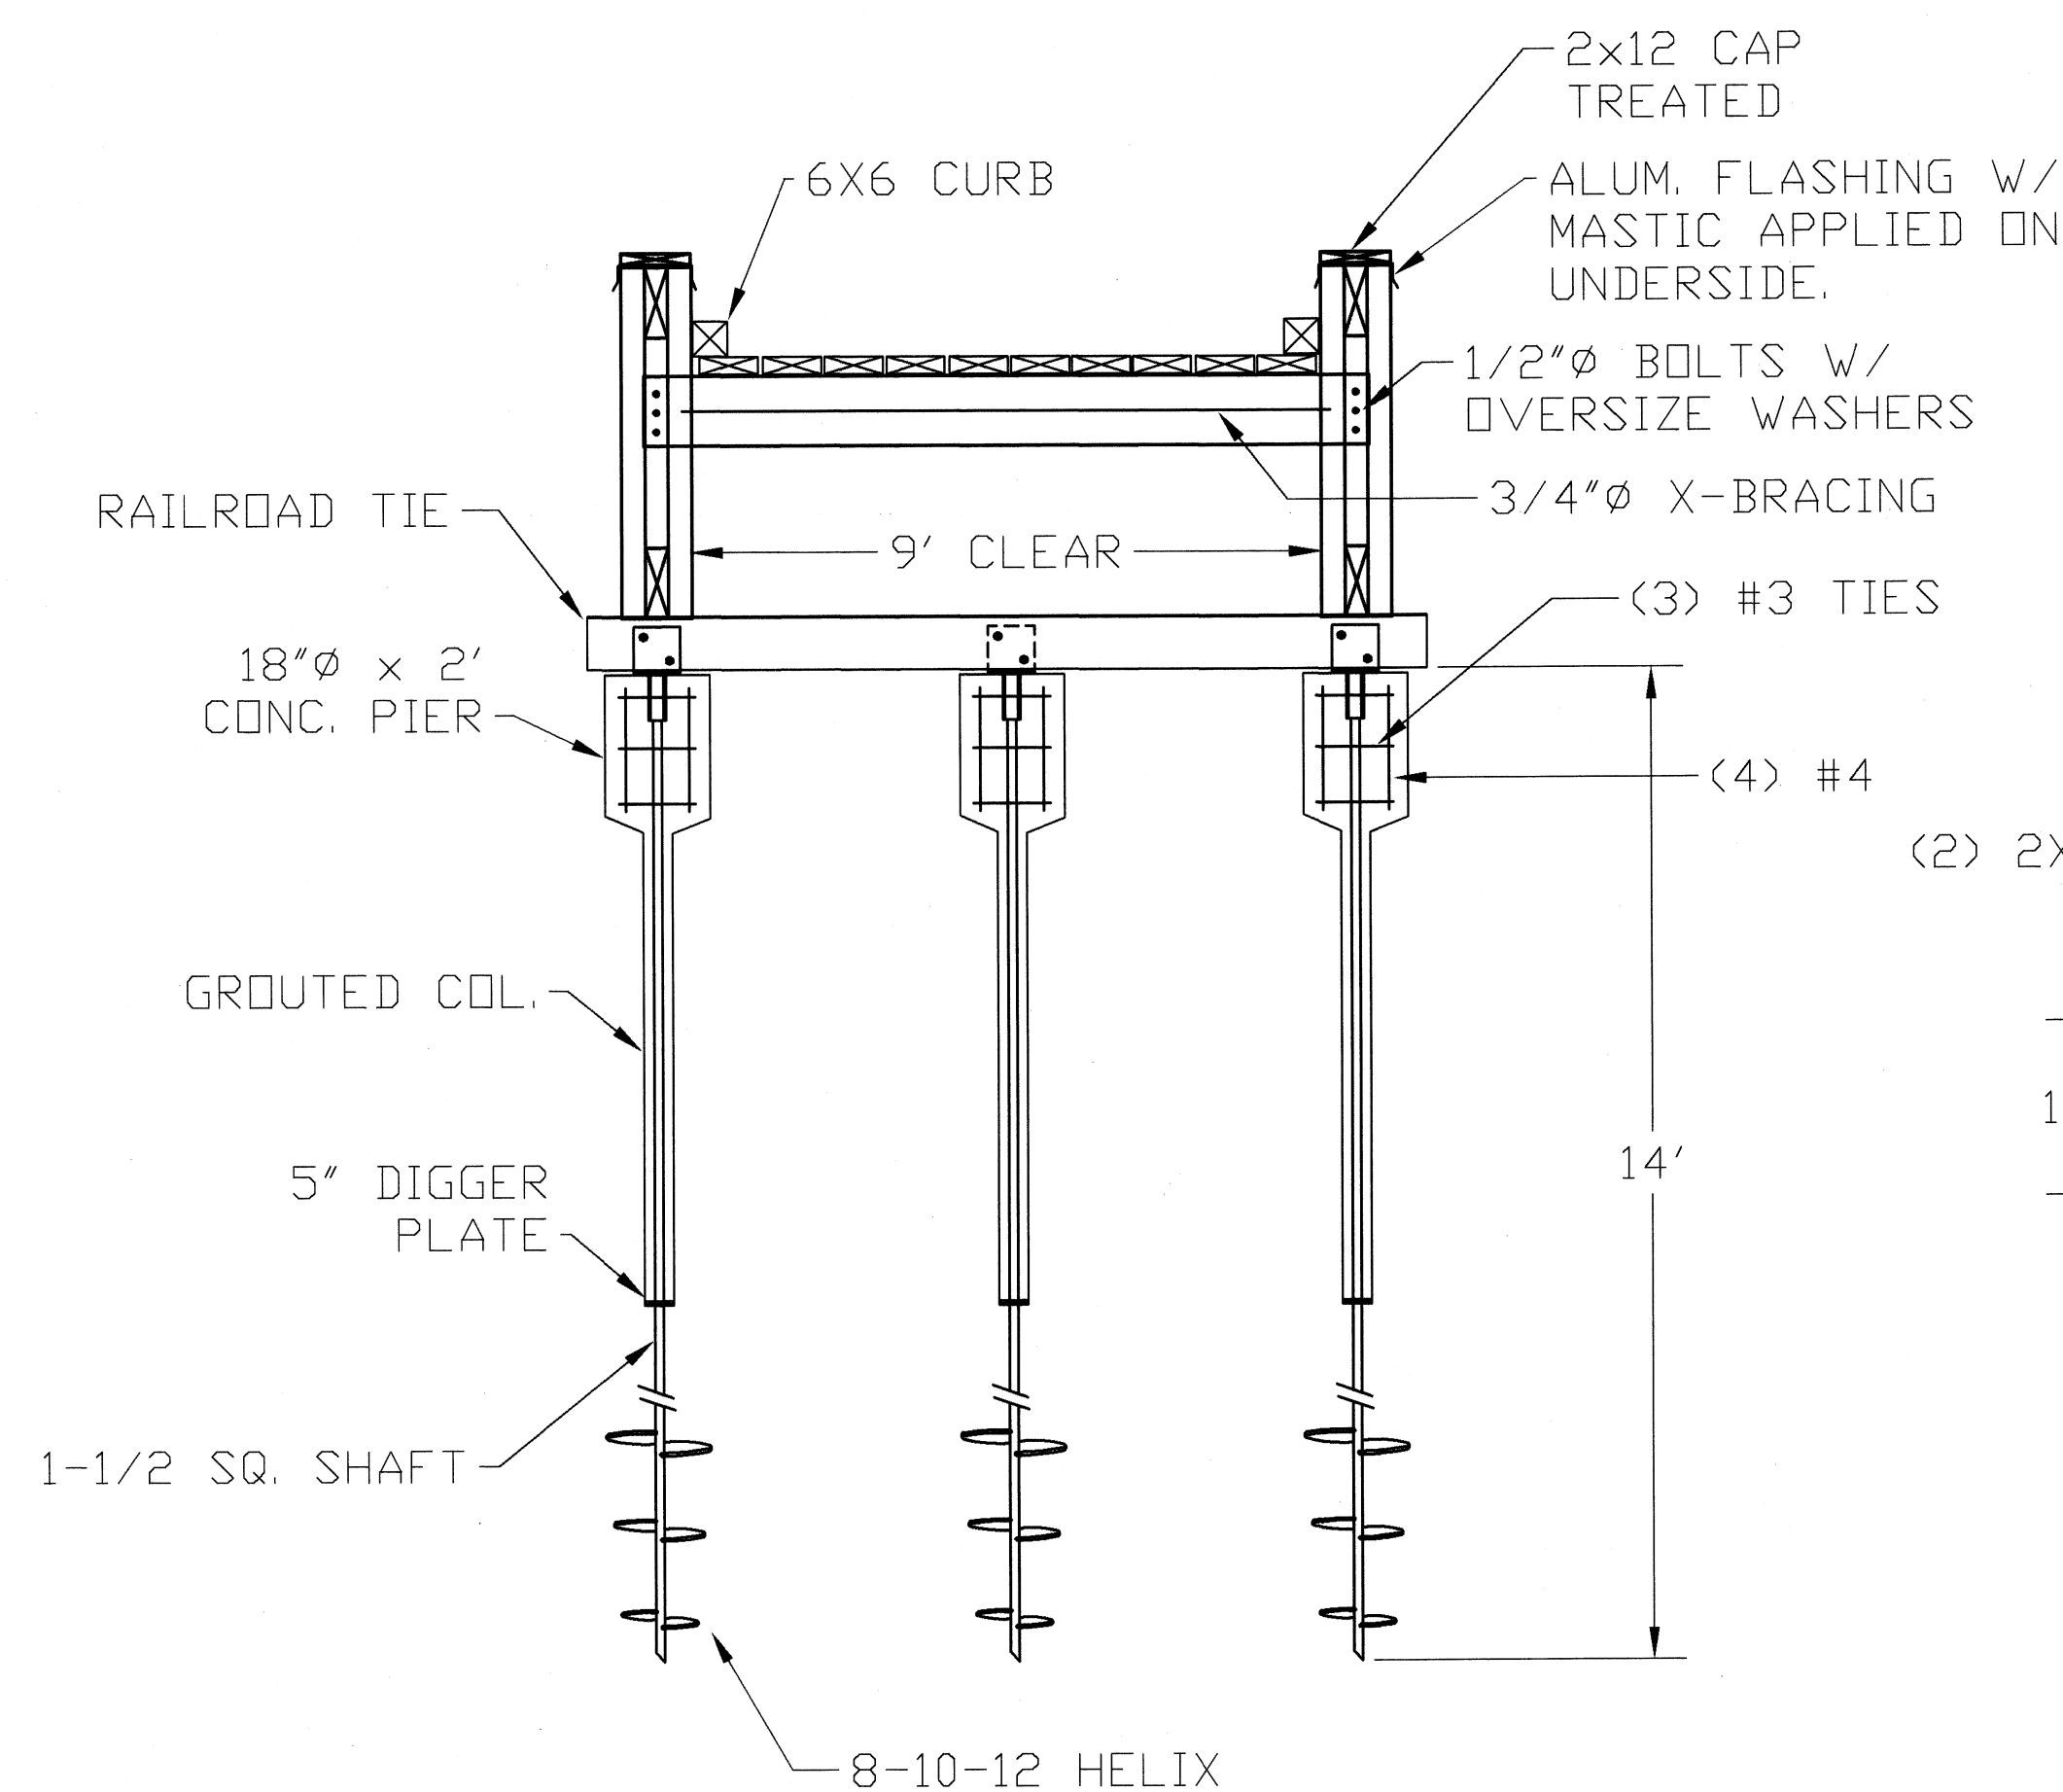


SEC. A-A

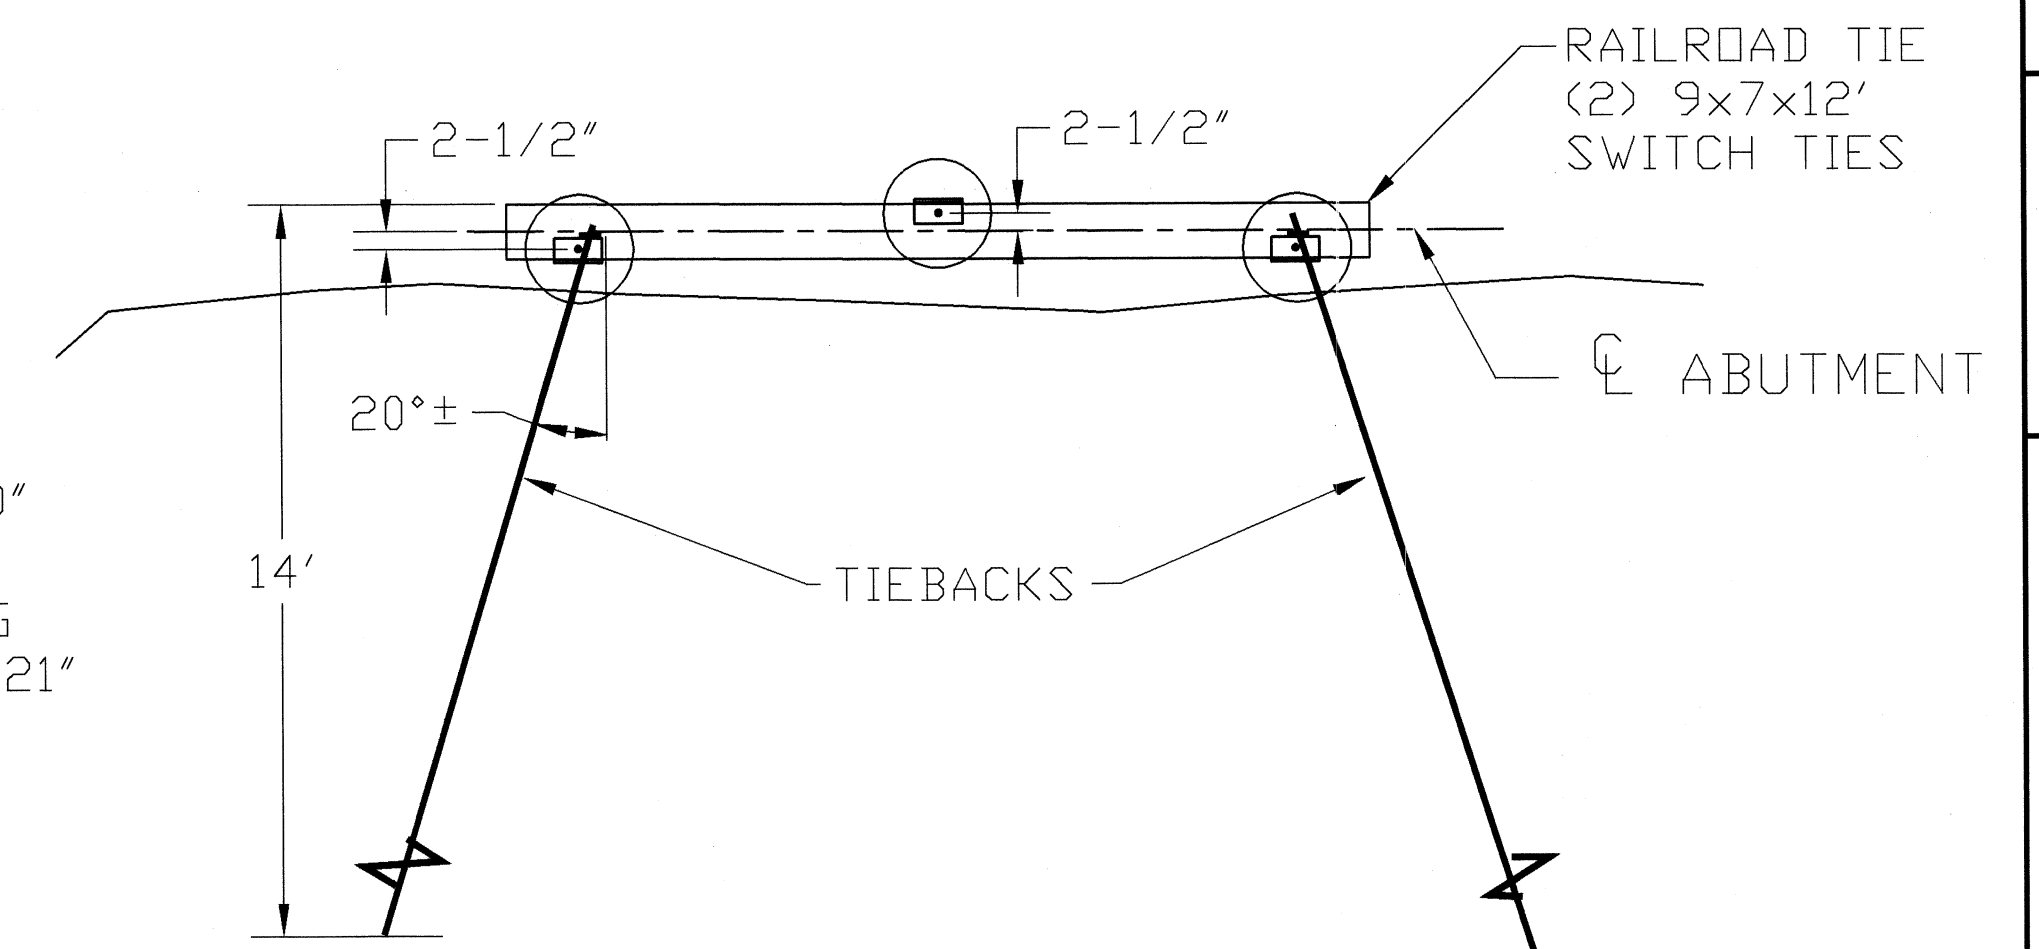



END VIEW

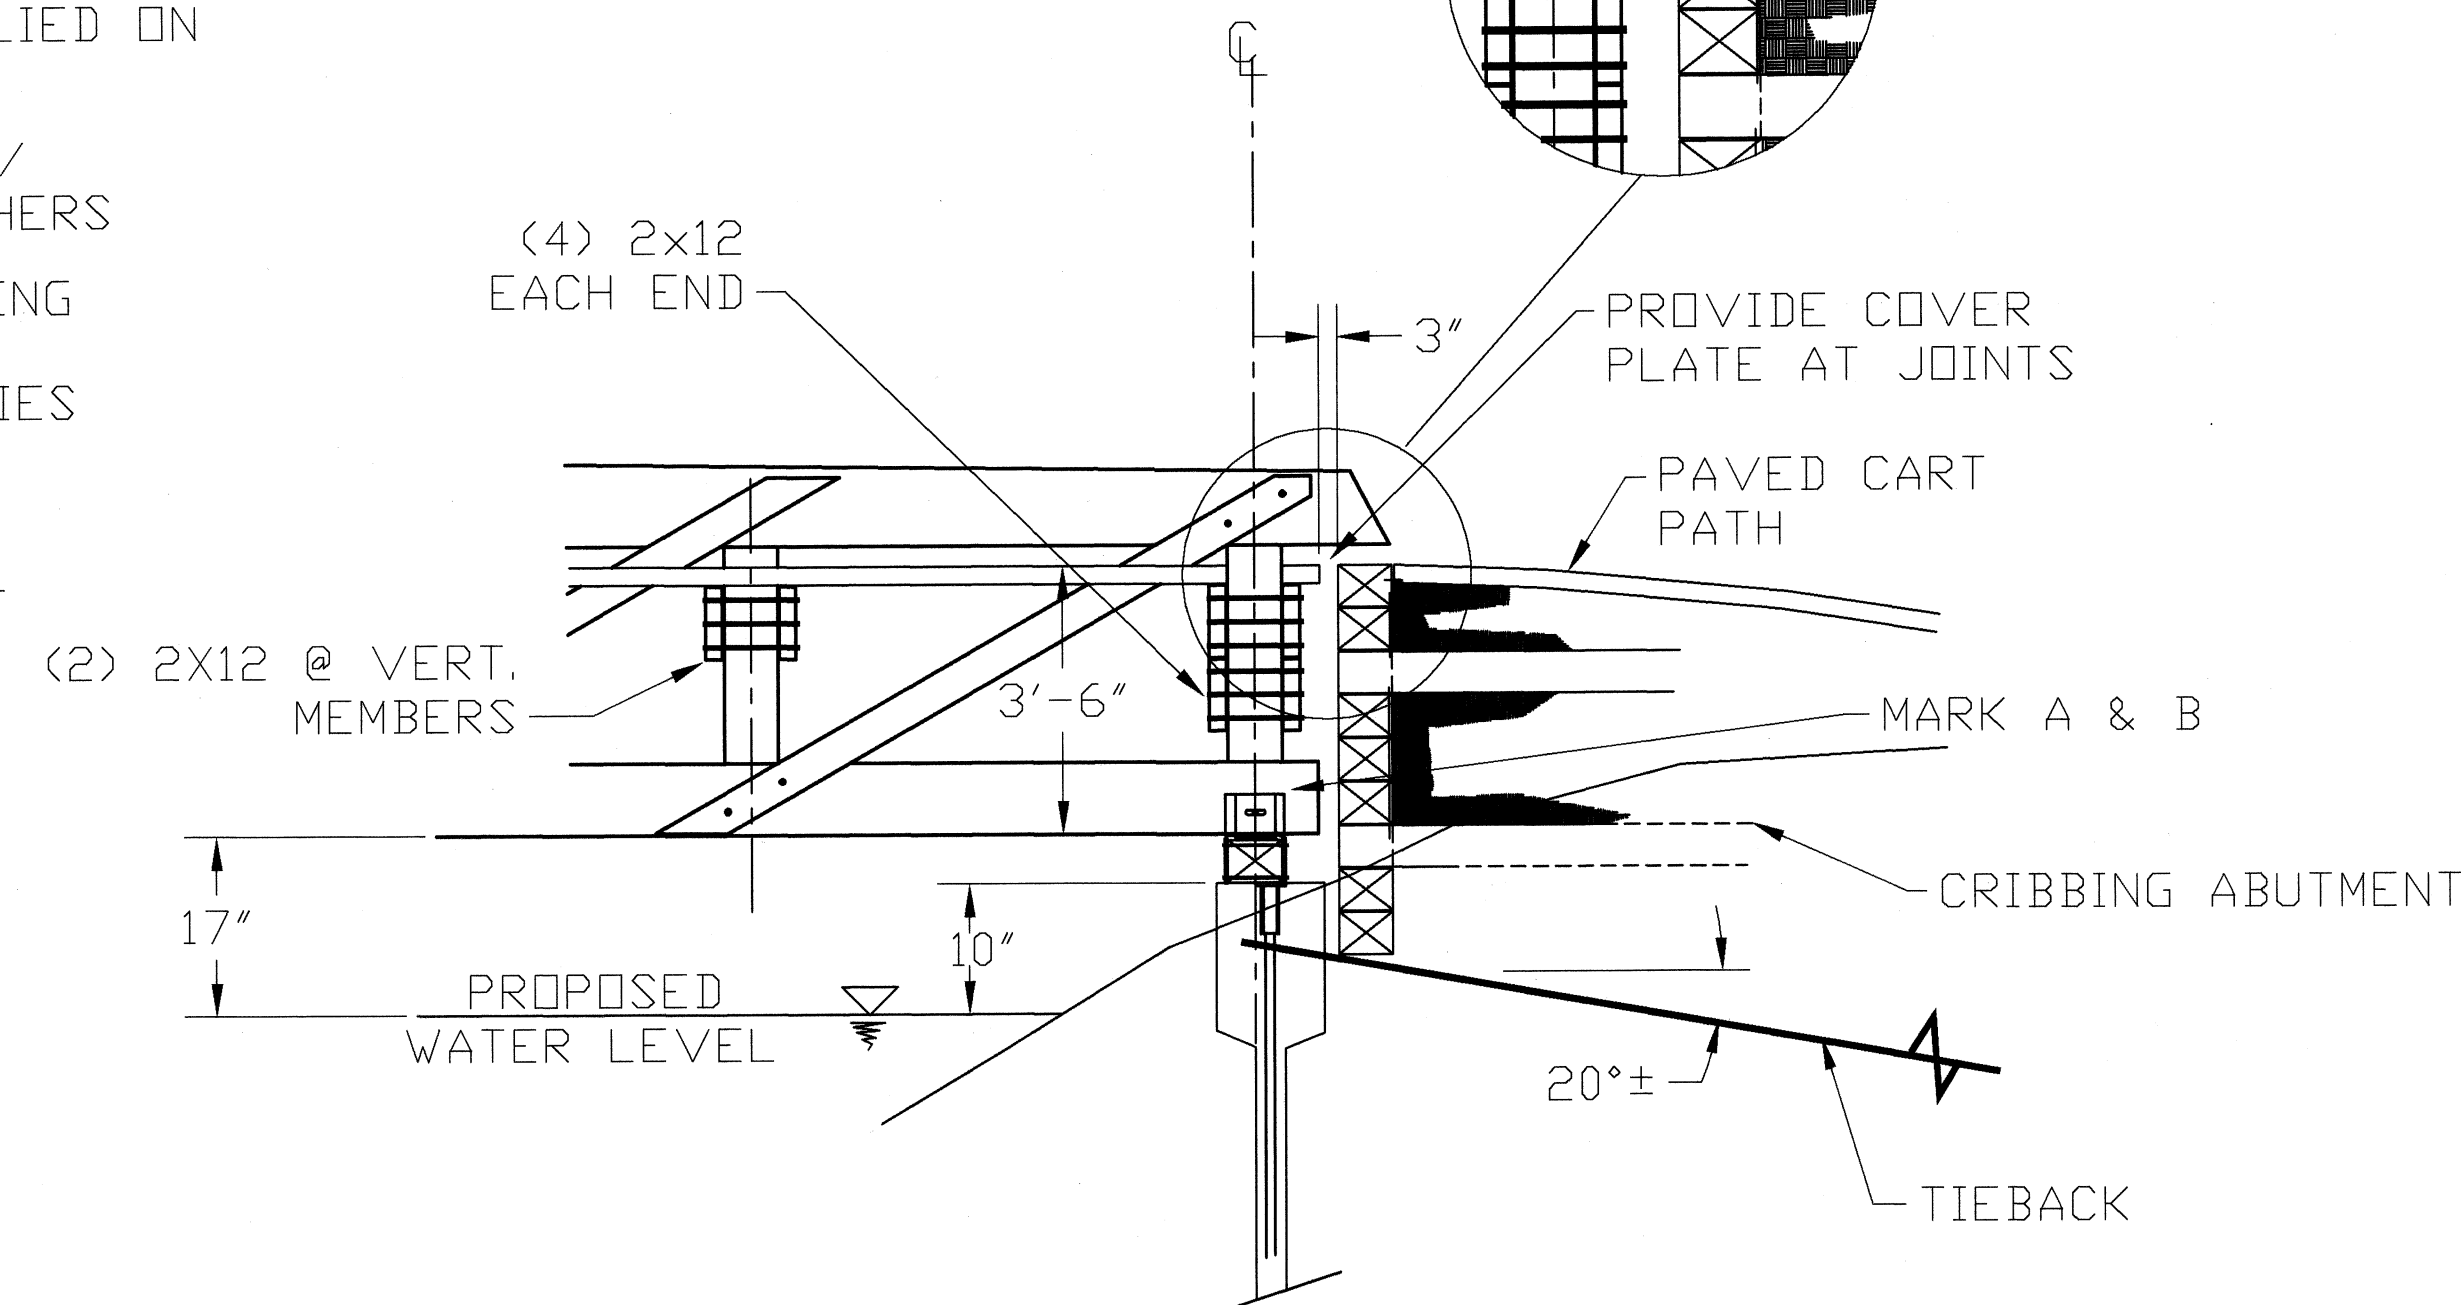

ALTERNATE ATTACHMENT

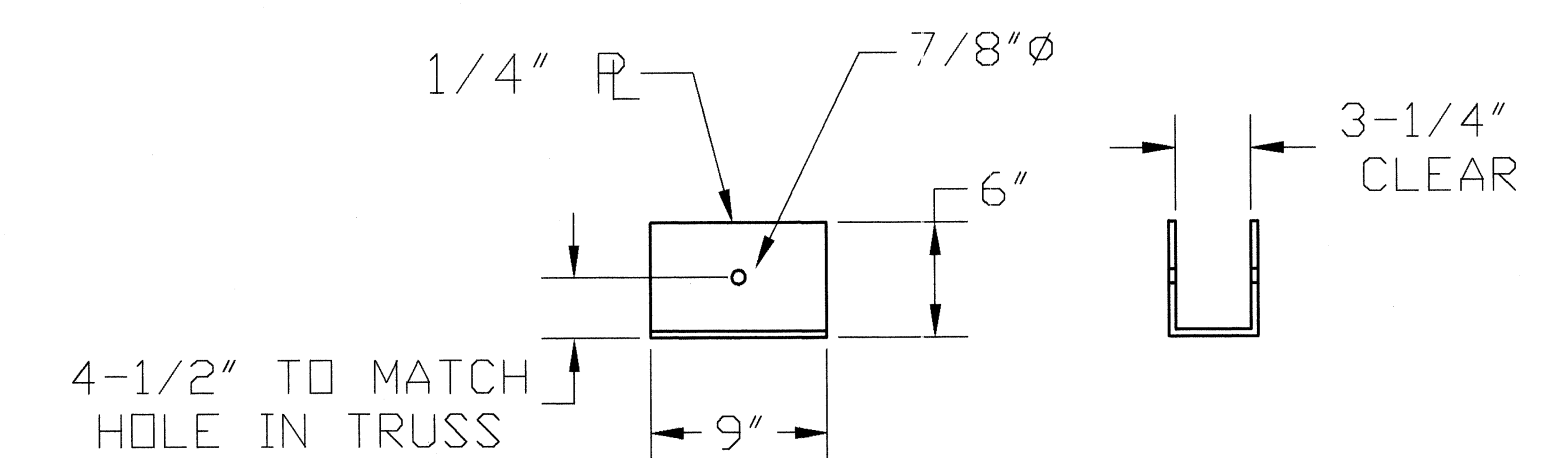

MARK A
4 REQD.

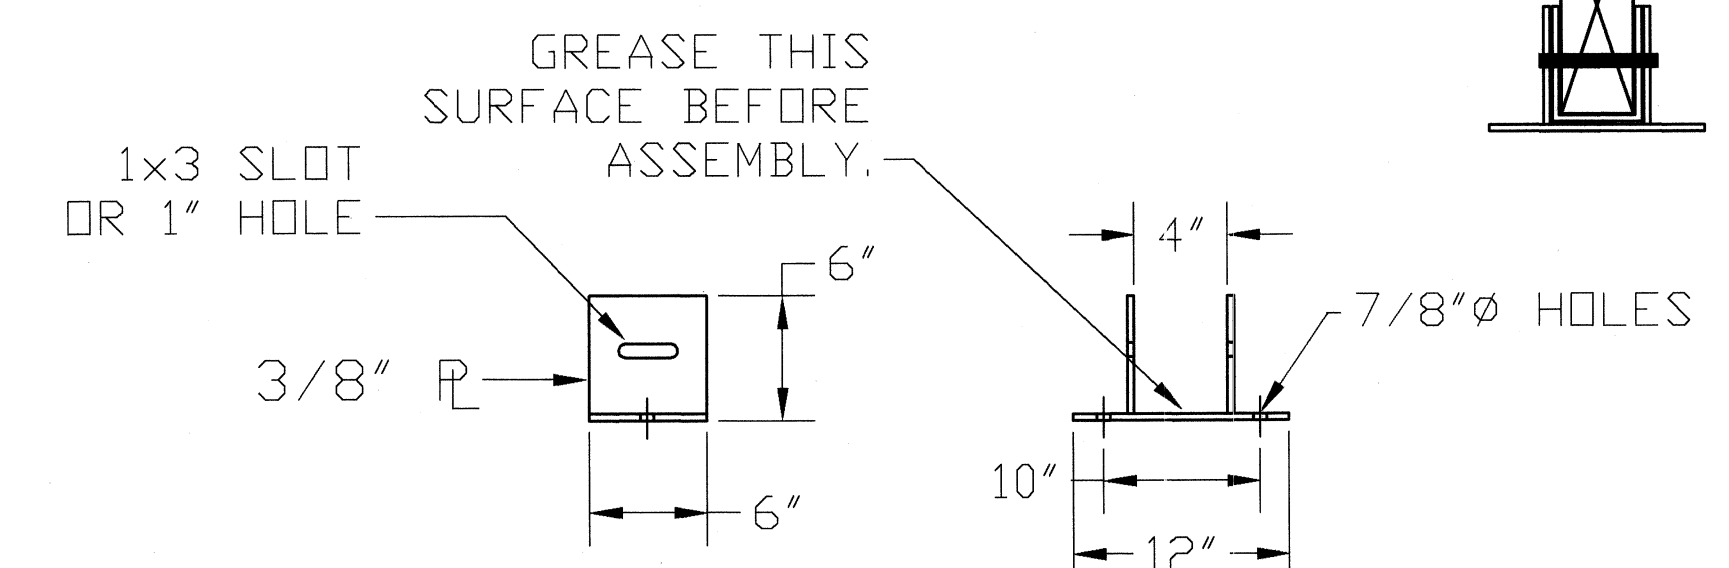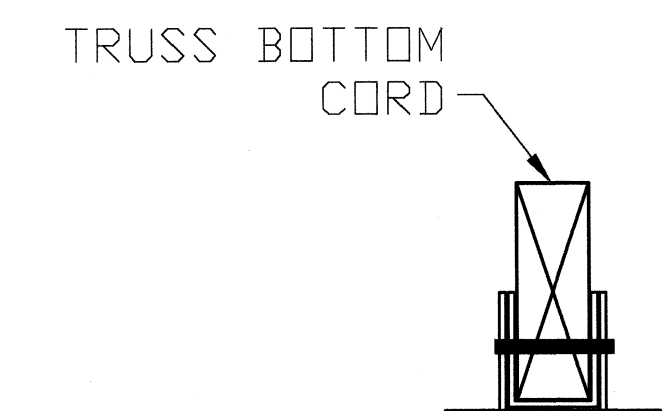

MARK B_S 2 REQD. W/SLOTS

MARK B_H 2 REQD. W/HOLES

NOTE: (REQUIRED ROUTINE MAINTENANCE)

TRUSS SHALL HAVE INSPECTIONS BOTH SPRING AND FALL AND MAINTENANCE (INCLUDING BOLT TIGHTENING) AS NEEDED TO MAINTAIN SAFE CONDITION

PAINT ALL STEEL PARTS.


ALL LUMBER TO BE WEATHER PROOFED OR TREATED ACCORDINGLY.

MAX ALLOWABLE LOAD OF 3 CARTS & 10 PEOPLE OR 6,000#. BRIDGE MUST BE POSTED

SCALES	3/8"=1'
PROJECT NO.	20000
SHEET NO.	1
DATE	9/15/00
PLOTTED	9/22/00
DRAWN BY	M. CARPENTER
CHECKED BY	JMF
DATE	9/15/00

FRAMING PLAN

CART BRIDGE AT LEGENDS

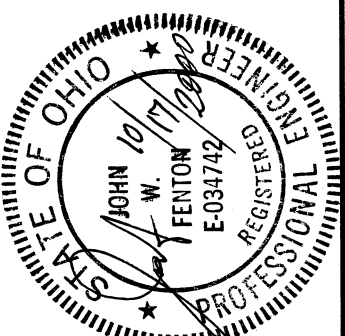

PROFESSIONAL CIVIL/STRUCTURAL GROUP, INC.
MARTINDALE PROFESSIONAL BUILDING
4175 CANTON ROAD, SUITE 100
CANTON, OHIO 44705
TEL: (330)-493-7300
FAX: (330)-493-8953

