


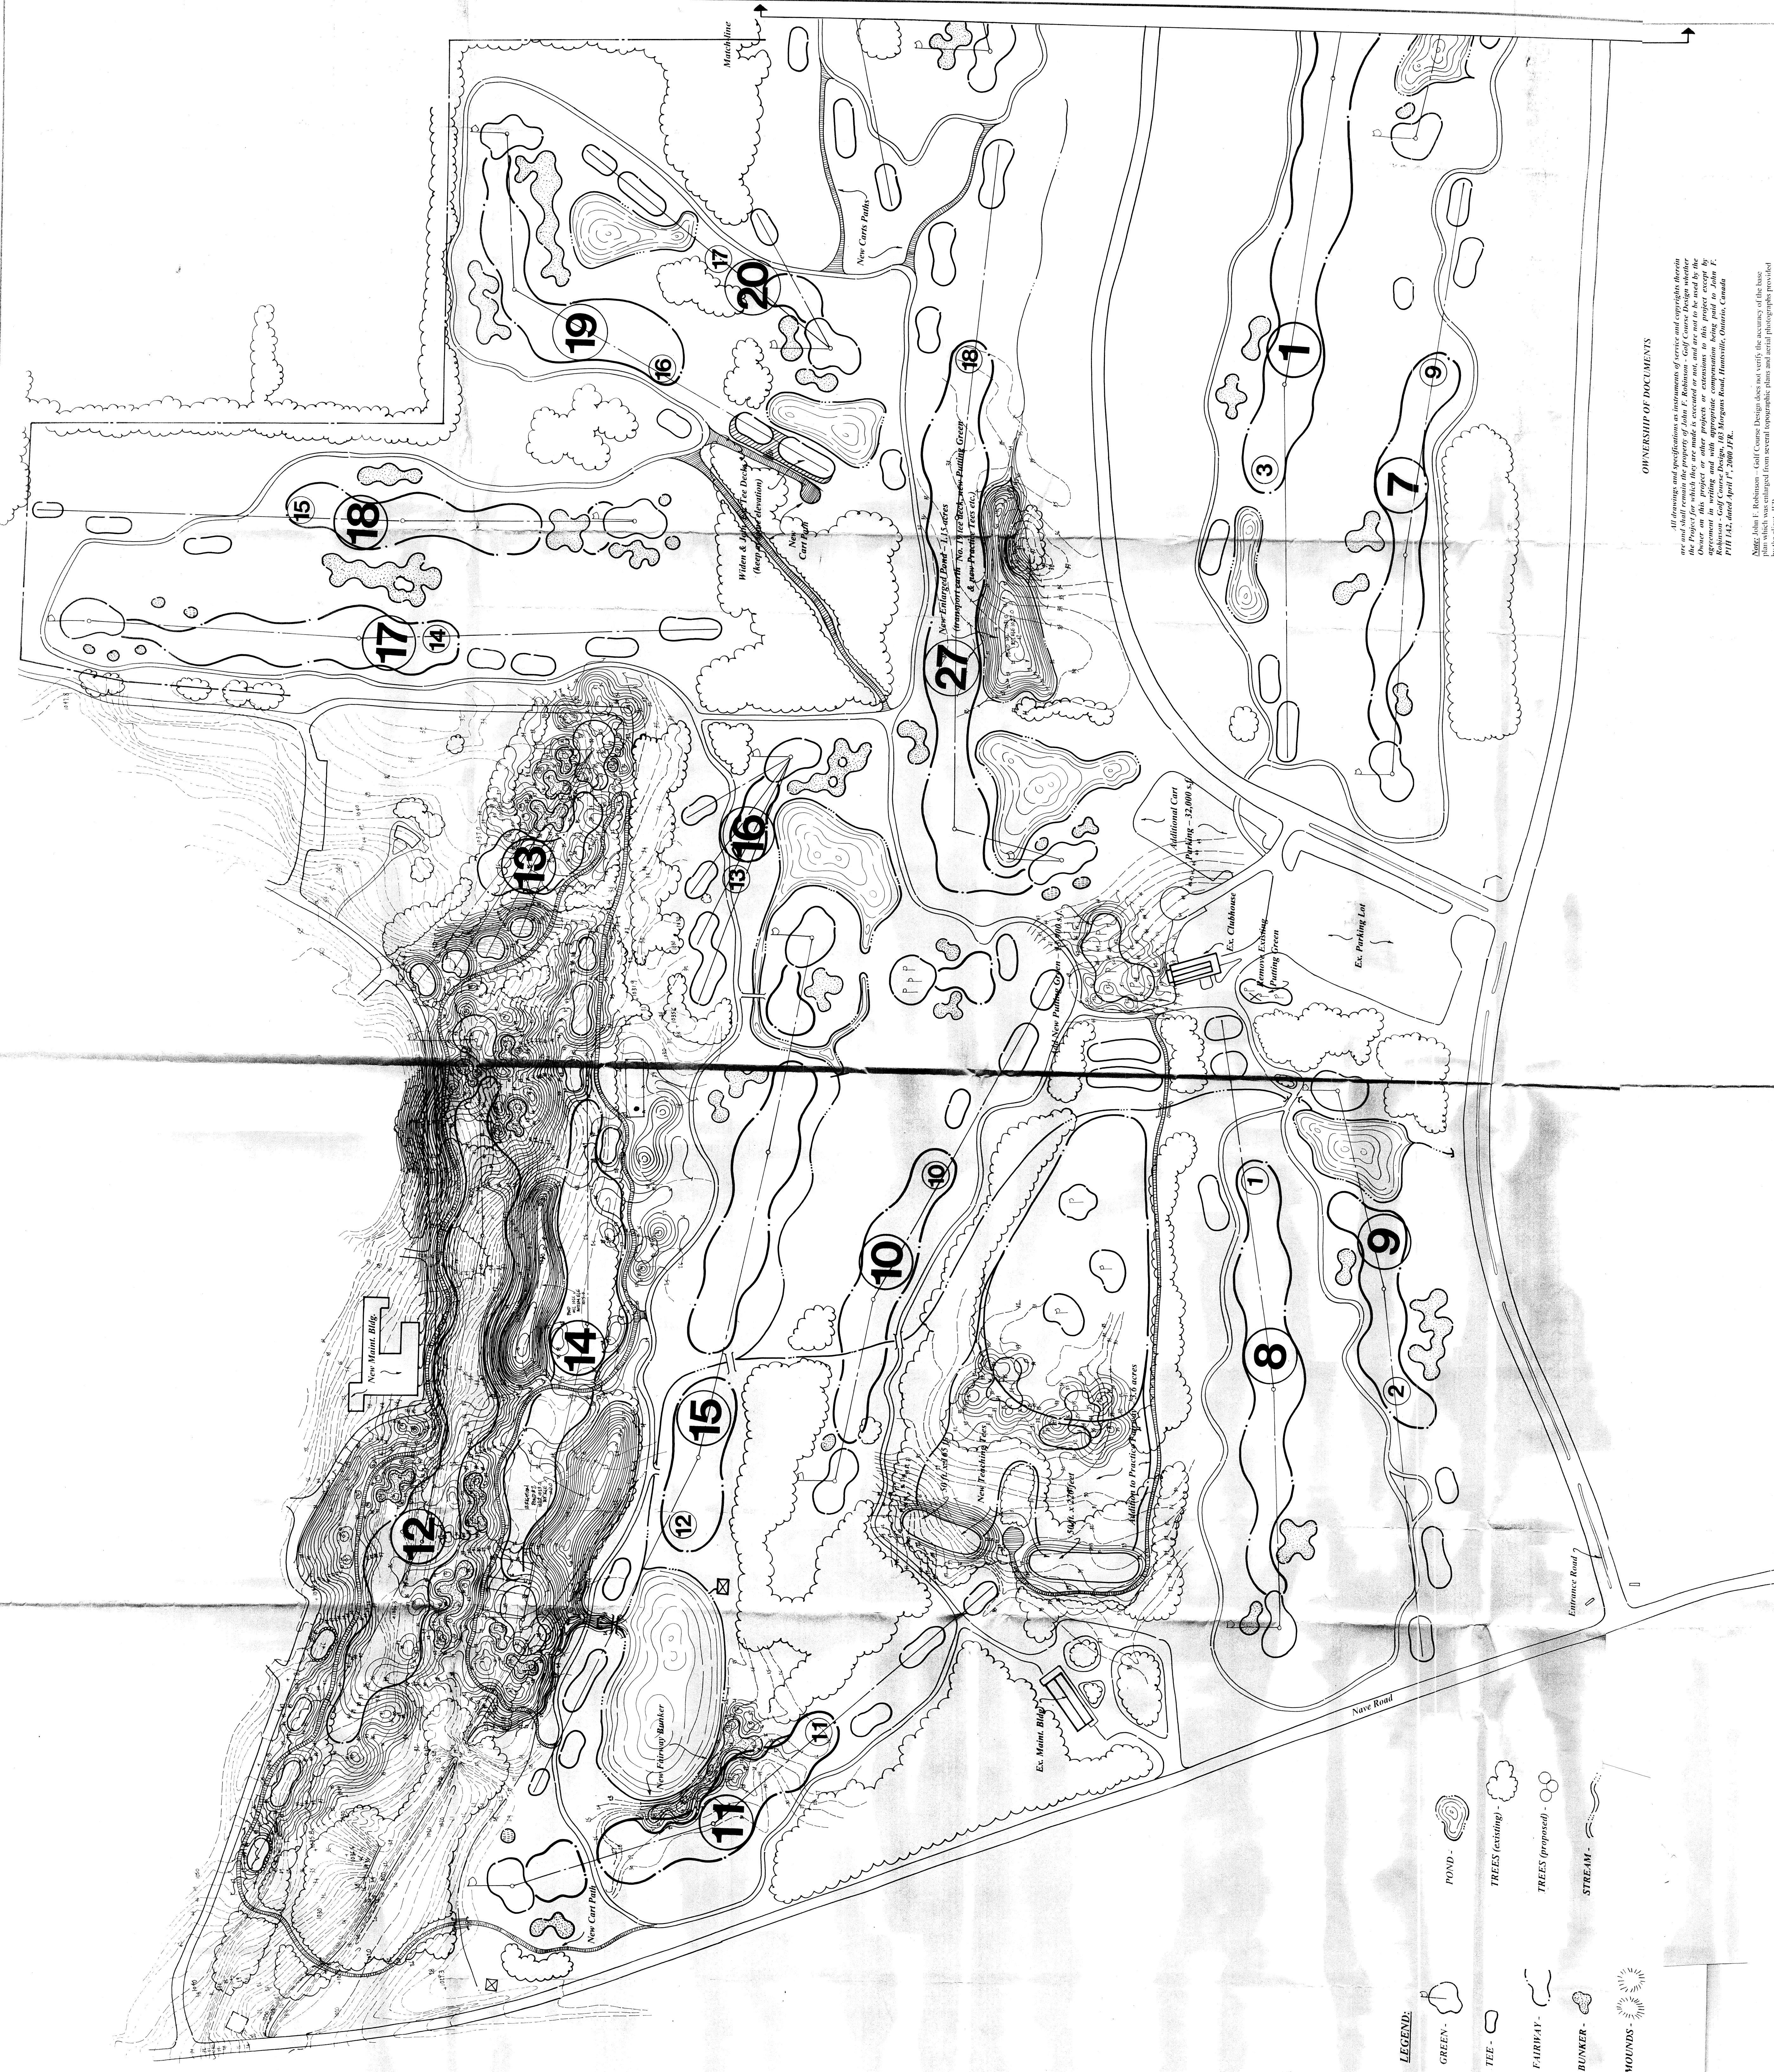


OWNERSHIP OF DOCUMENTS

All drawings and specifications are instruments of service and copyright of John F. Robinson. The Project for which they are made is executed on site and are not to be used by any other person without the written consent of John F. Robinson. The drawings are the property of John F. Robinson and are not to be used by any other person without the written consent of John F. Robinson. The drawings are the property of John F. Robinson and are not to be used by any other person without the written consent of John F. Robinson.

NOTE: John F. Robinson - Golf Course Design does not warrant the accuracy of the base plan which was enlarged from recent topographic plans and aerial photographs provided by the client. JFR

Sheet No.

Sheet Title

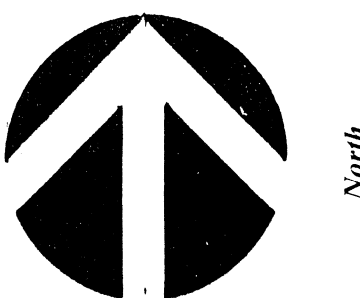

The "New" Legends of Massillon

Massillon-----Ohio

John F. Robinson
GOLF COURSE DESIGN
103 MORGAN ROAD, HUNTSVILLE, ONT. P1H 1A2
Tel: (705) 789-6960



Master Grading Plan for New Nine and Revisions

Scale: 1" = 100 ft.

1