


VILLAGE OF BREWSTER, OHIO


SANITARY SEWER LINING

DECEMBER 2009

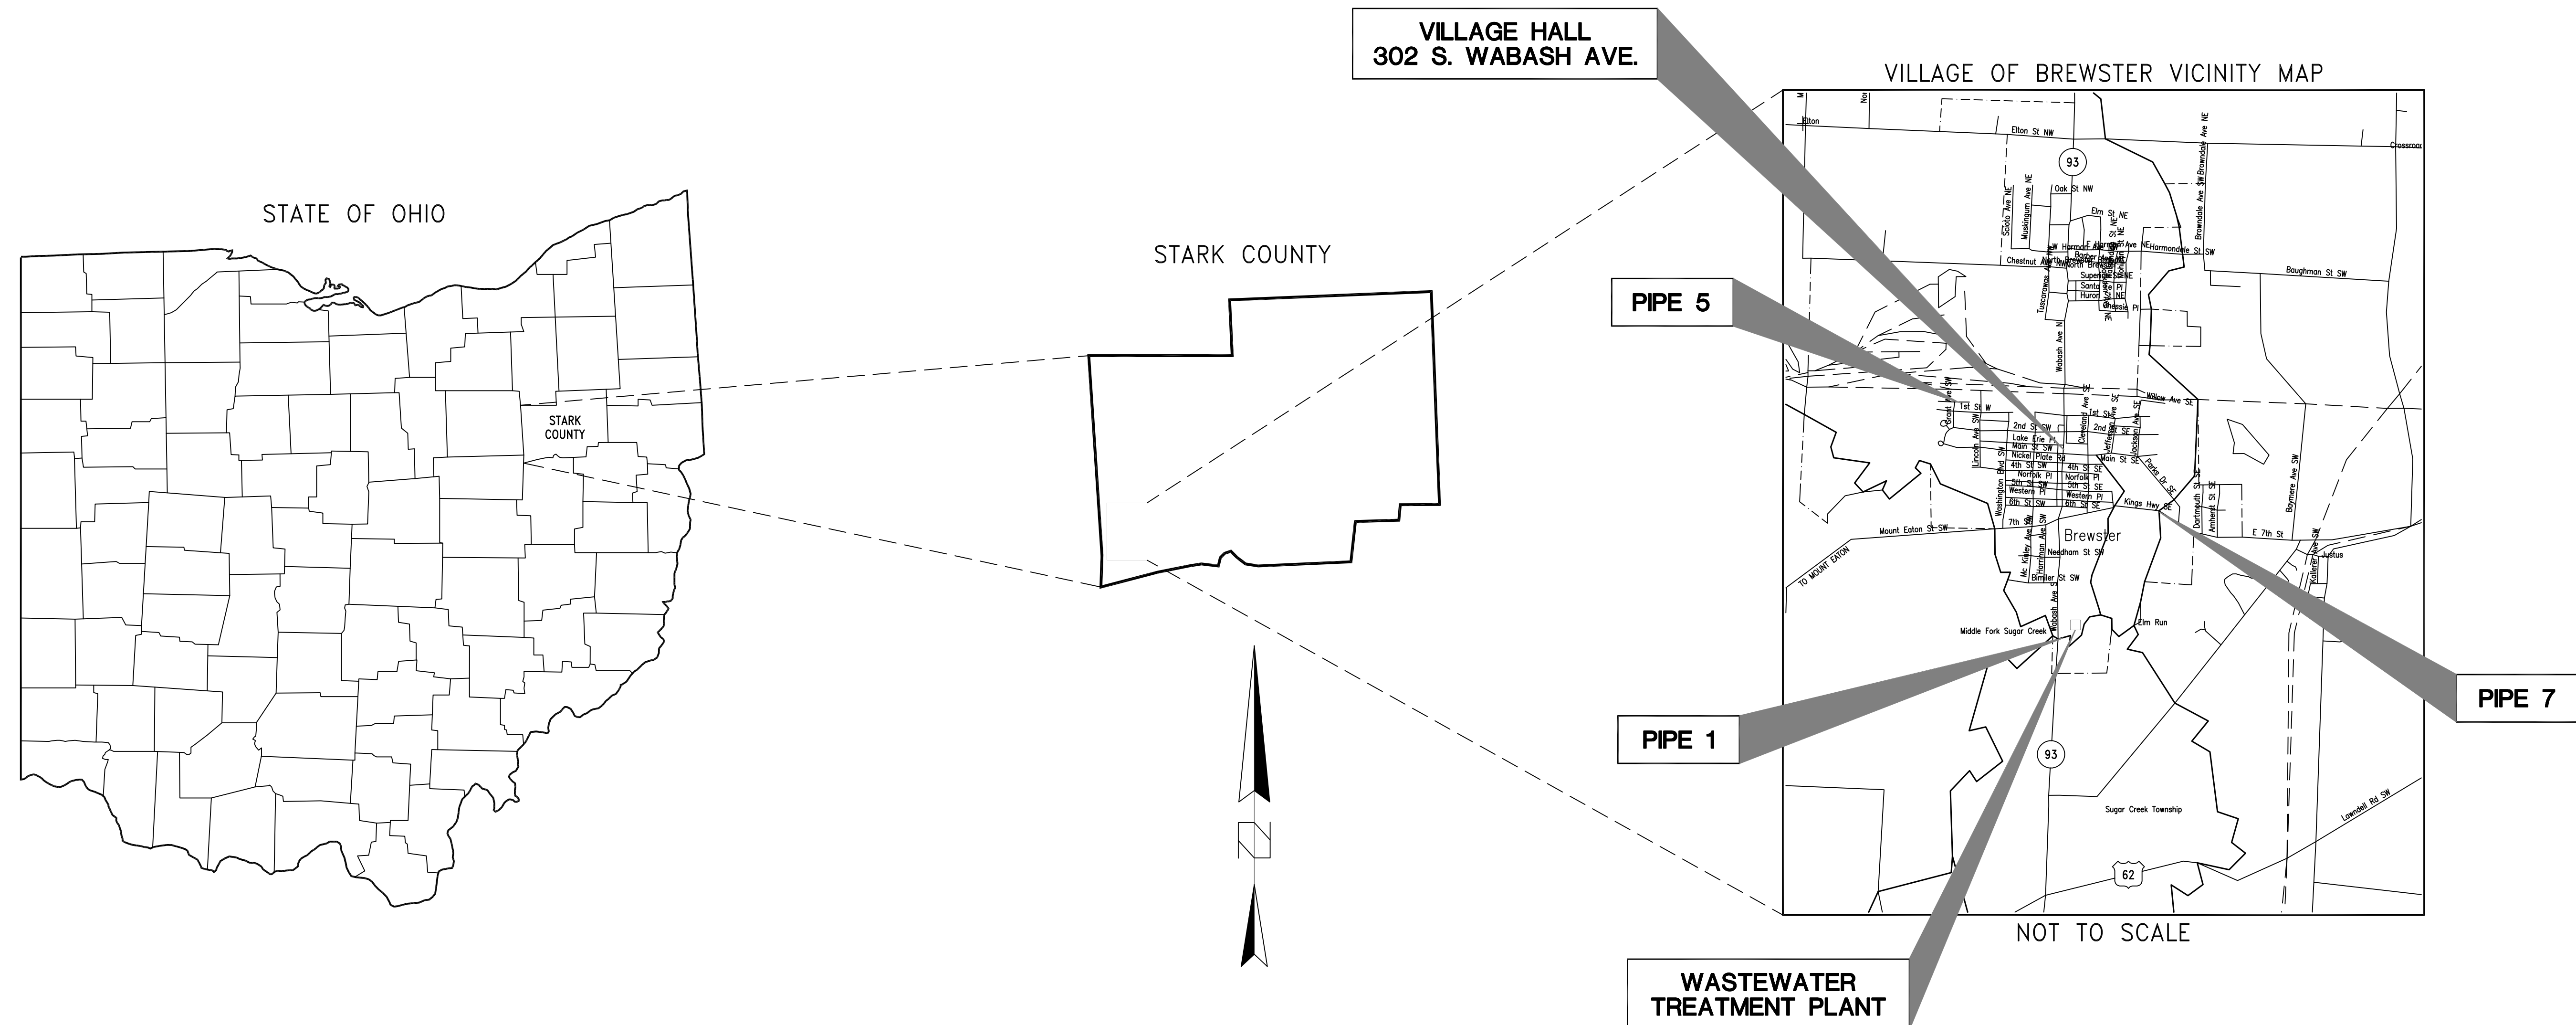

DRAWINGS INDEX

SHEET NO.	DRAWING NO.	DRAWING NAME
1	1	COVER SHEET AND INDEX OF DRAWINGS
2	2	SANITARY SEWER PIPE 1 PLAN AND PROFILE
3	3	SANITARY SEWER PIPE 5 AND 7 PLAN AND PROFILE


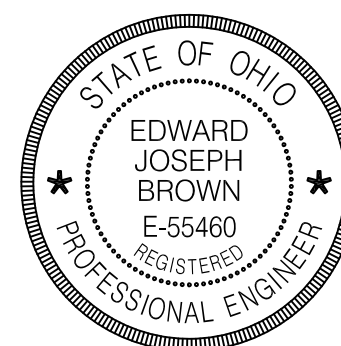


PREPARED:
ATS ENGINEERING, INC.
7908 CINCINNATI-DAYTON RD.
SUITE P
WEST CHESTER, OHIO 45069



Edward J. Brown 9/25/09
EDWARD J. BROWN P.E. 55460 DATE

APPROVED:

Steve Hartman SEPT 25, 2009
STEVE HARTMAN VILLAGE ADMINISTRATOR DATE

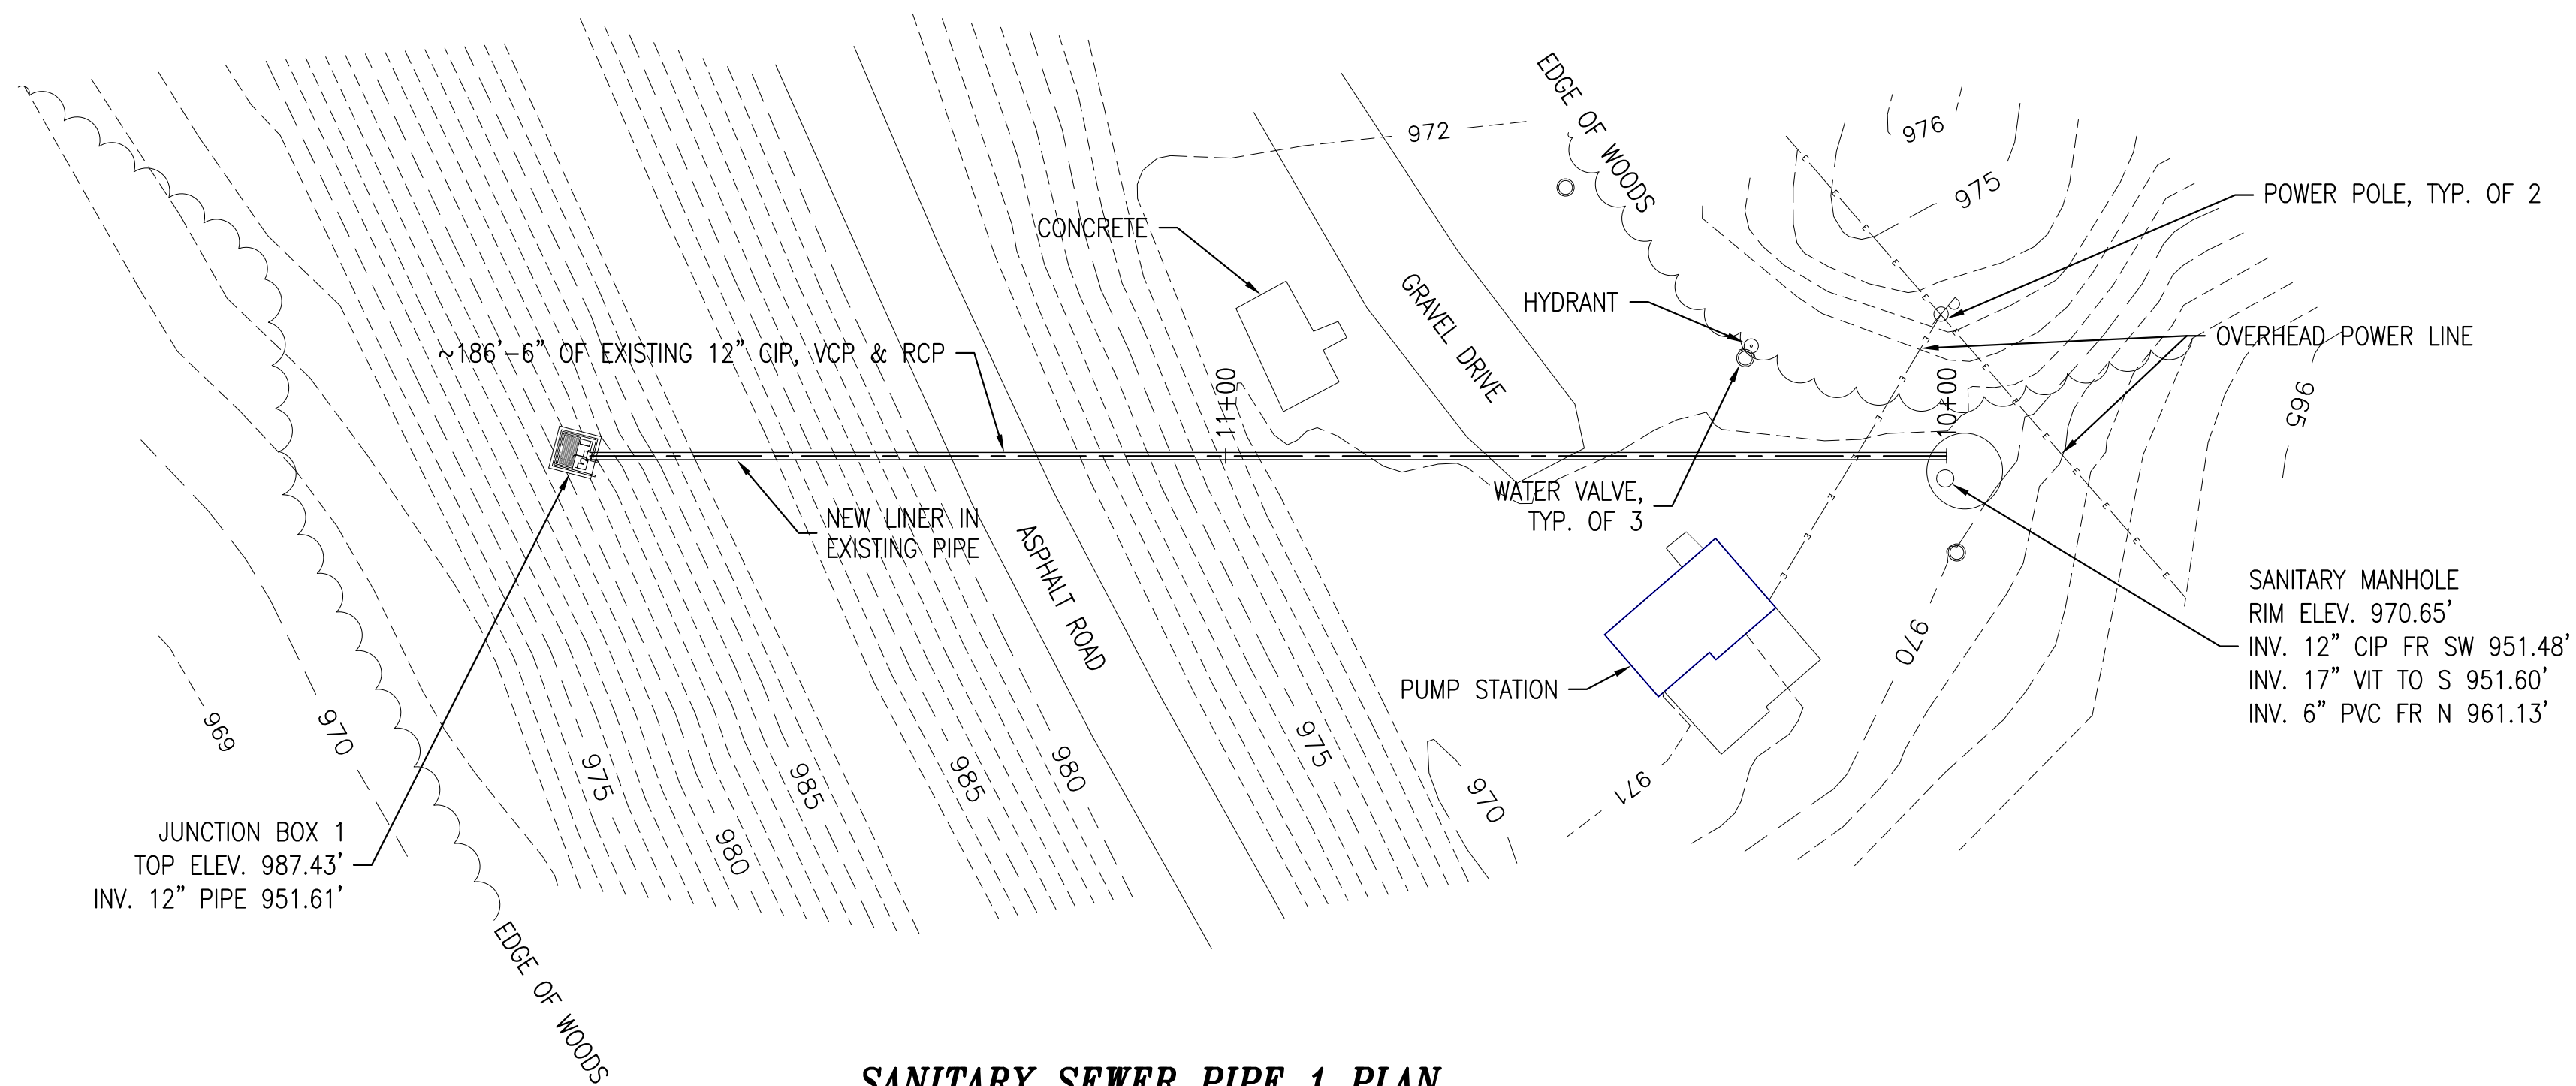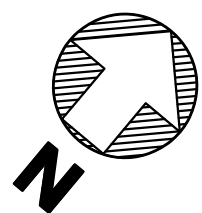


SANITARY SEWER PIPE 1 PLAN
SCALE: 1" = 20'-0"

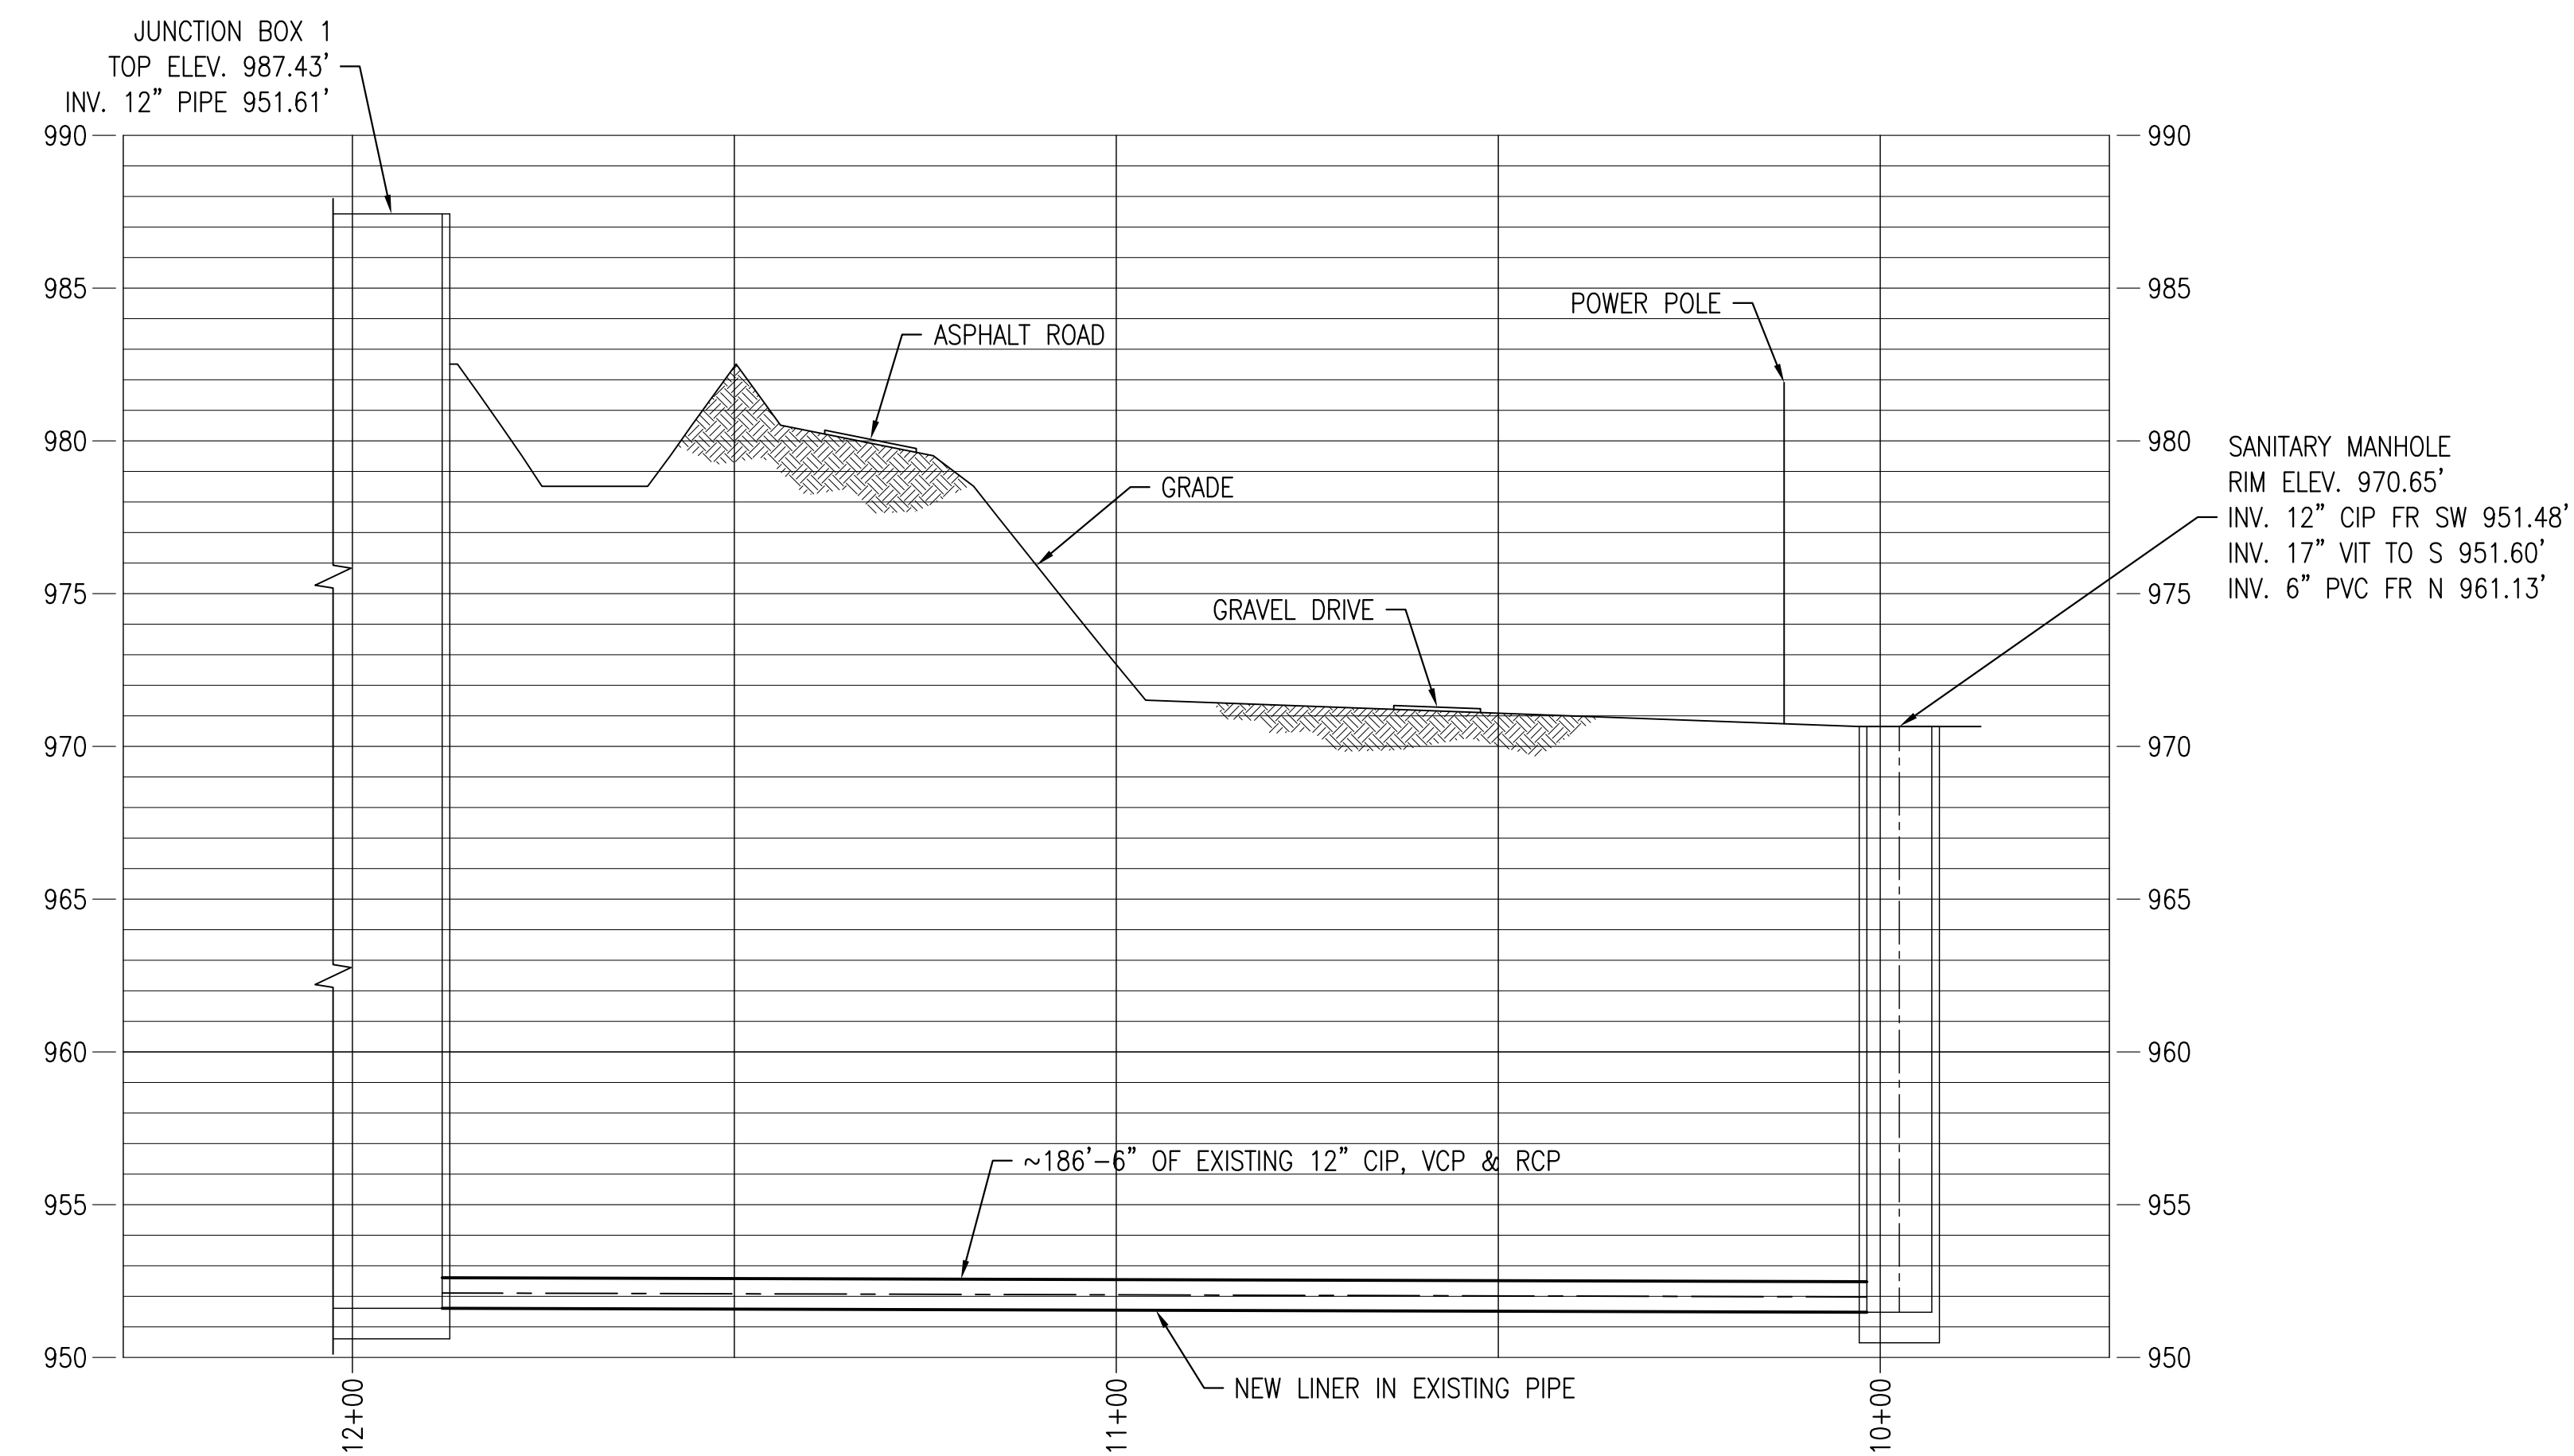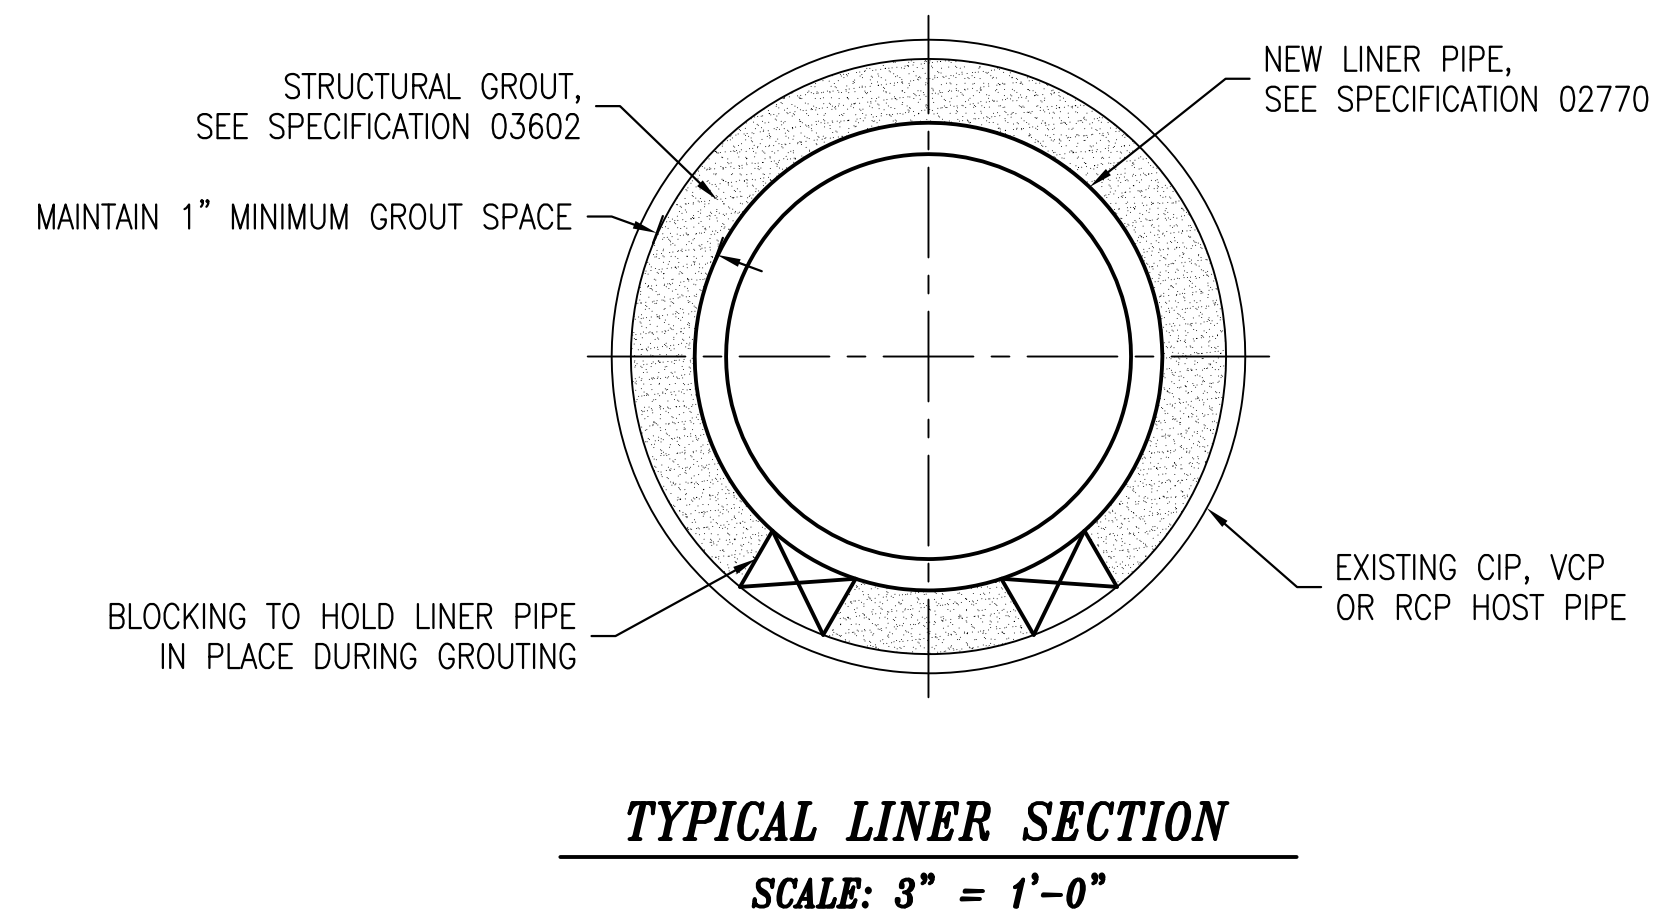

SANITARY SEWER PIPE 1 PROFILE
SCALE: HORIZ. 1" = 20'-0" | VERT. 1" = 5'-0"

REVISIONS

DATE	DESCRIPTION	BY
12/15/09	PIPE LINER MATERIALS	EJB

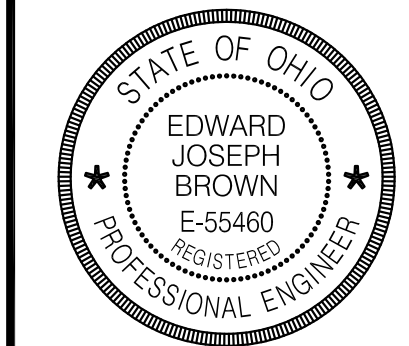

VILLAGE OF BREWSTER, OHIO SANITARY SEWER LINING



SANITARY SEWER PIPE 1
PLAN AND PROFILE



REVIEWED BY:	EJB	JOB NUMBER:
CHECKED BY:	EJB	
DRAWN BY:	KEW	
DESIGN BY:	EJB	
DATE:	12/15/09	
SCALE:	AS SHOWN	


DRAWING NO.:

2

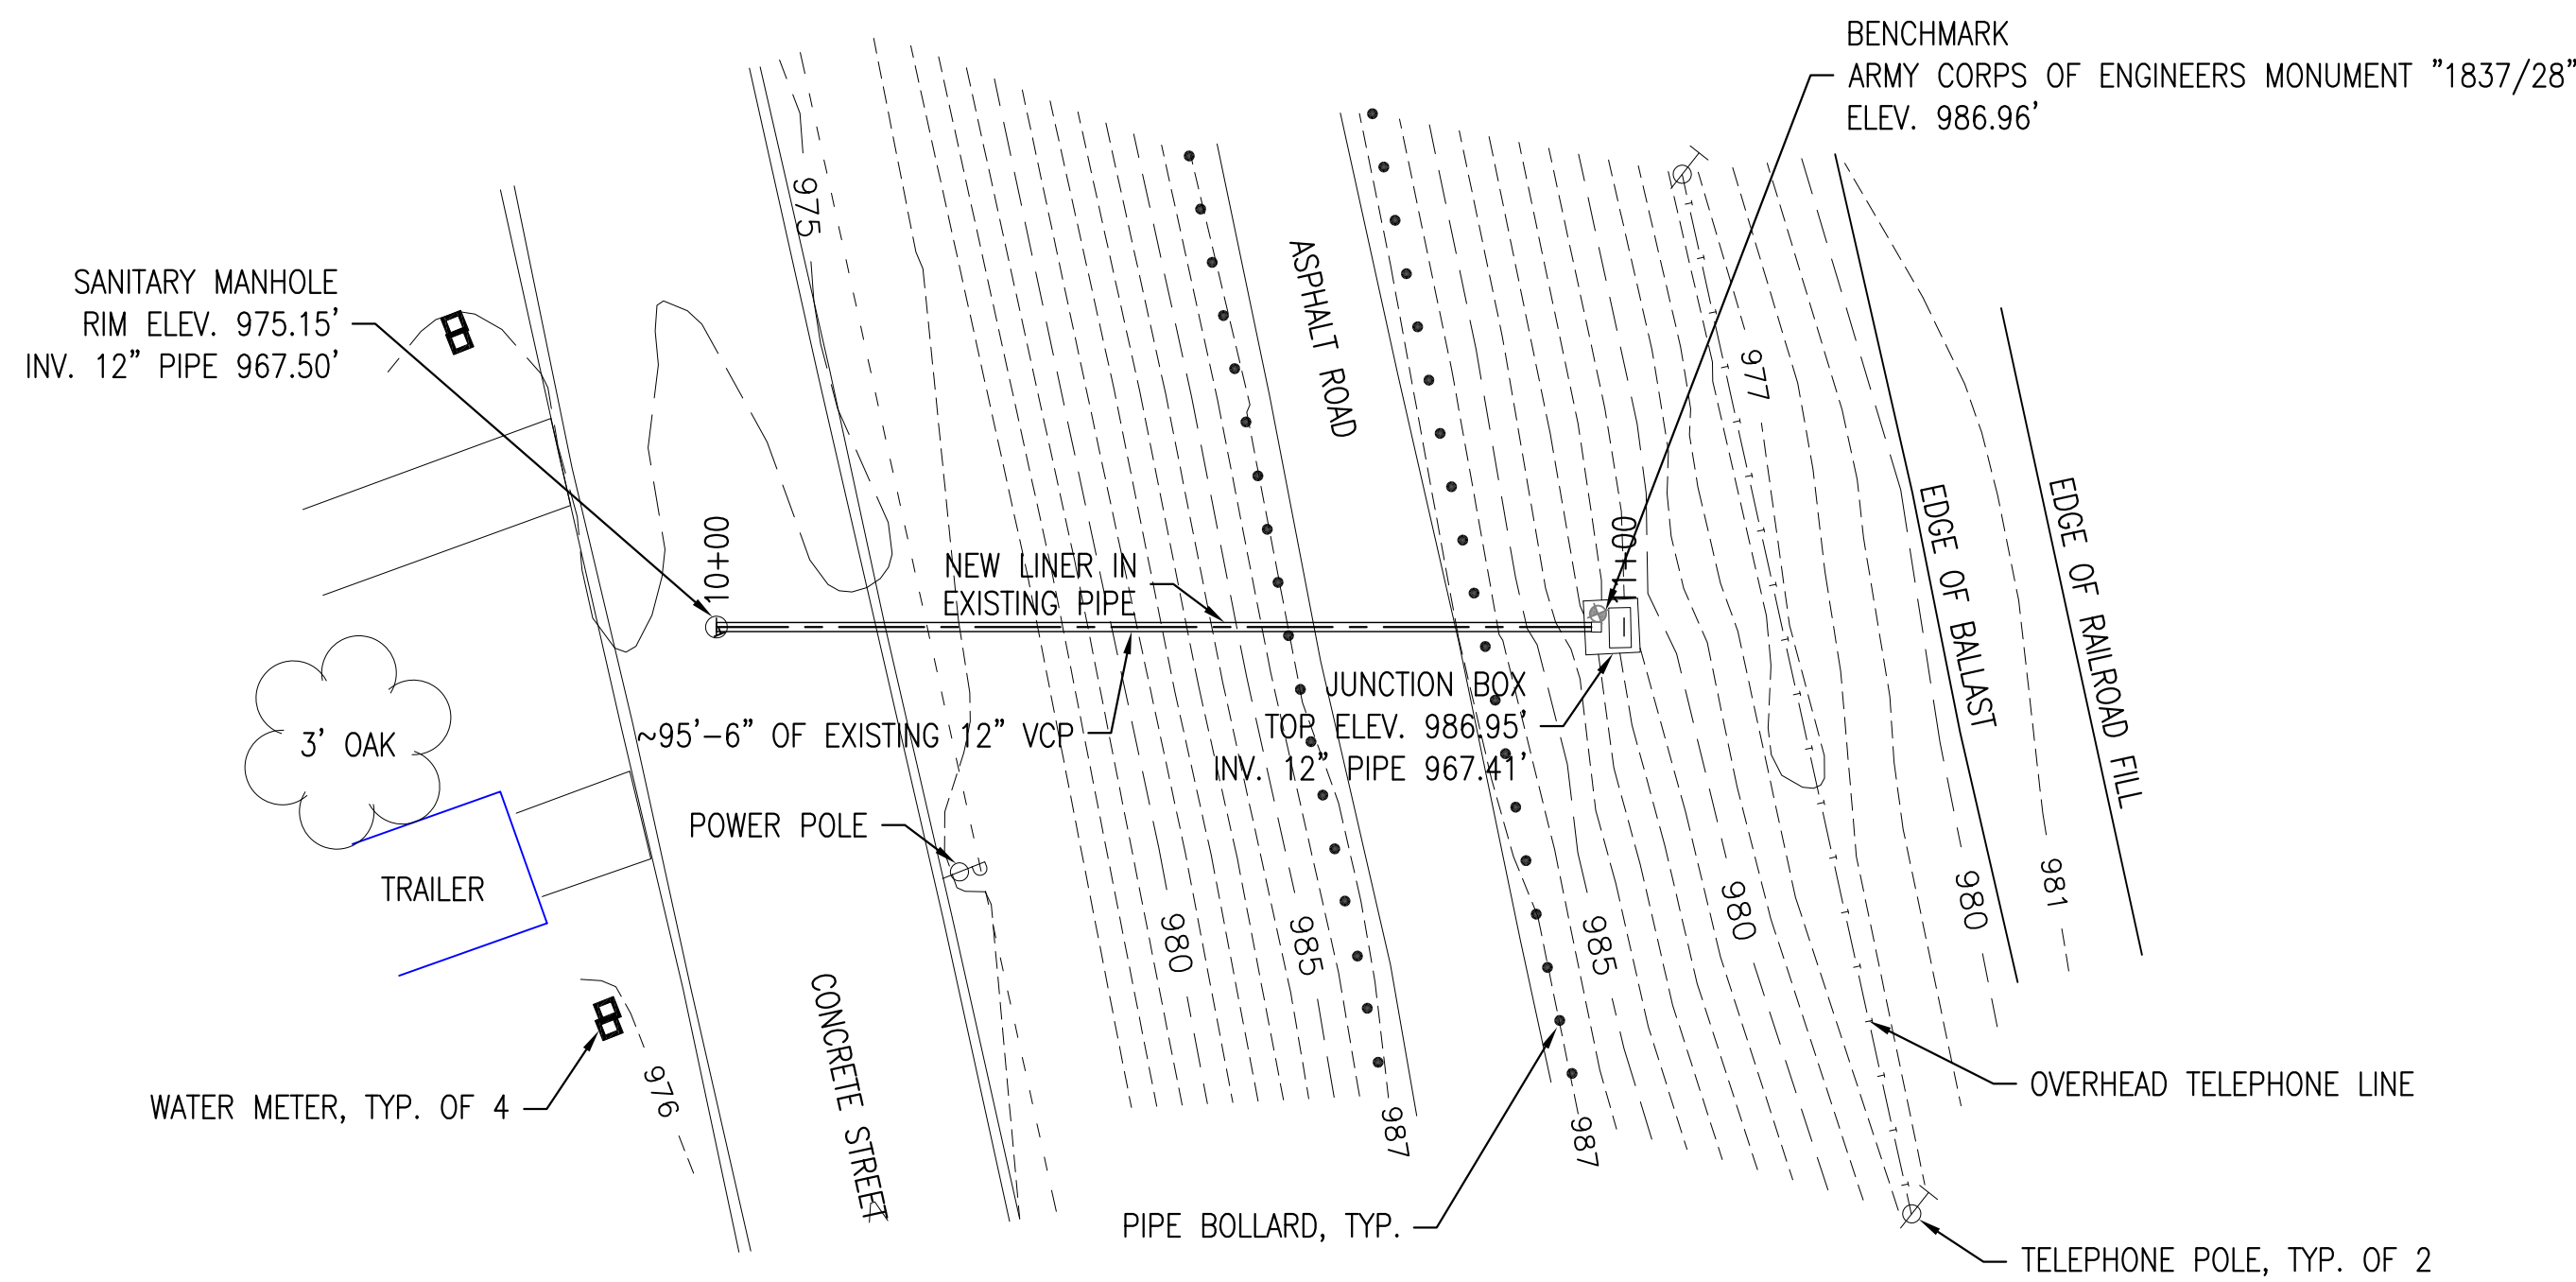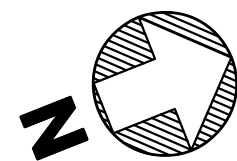



SANITARY SEWER PIPE 5 PLAN

SCALE: 1" = 20'-0"

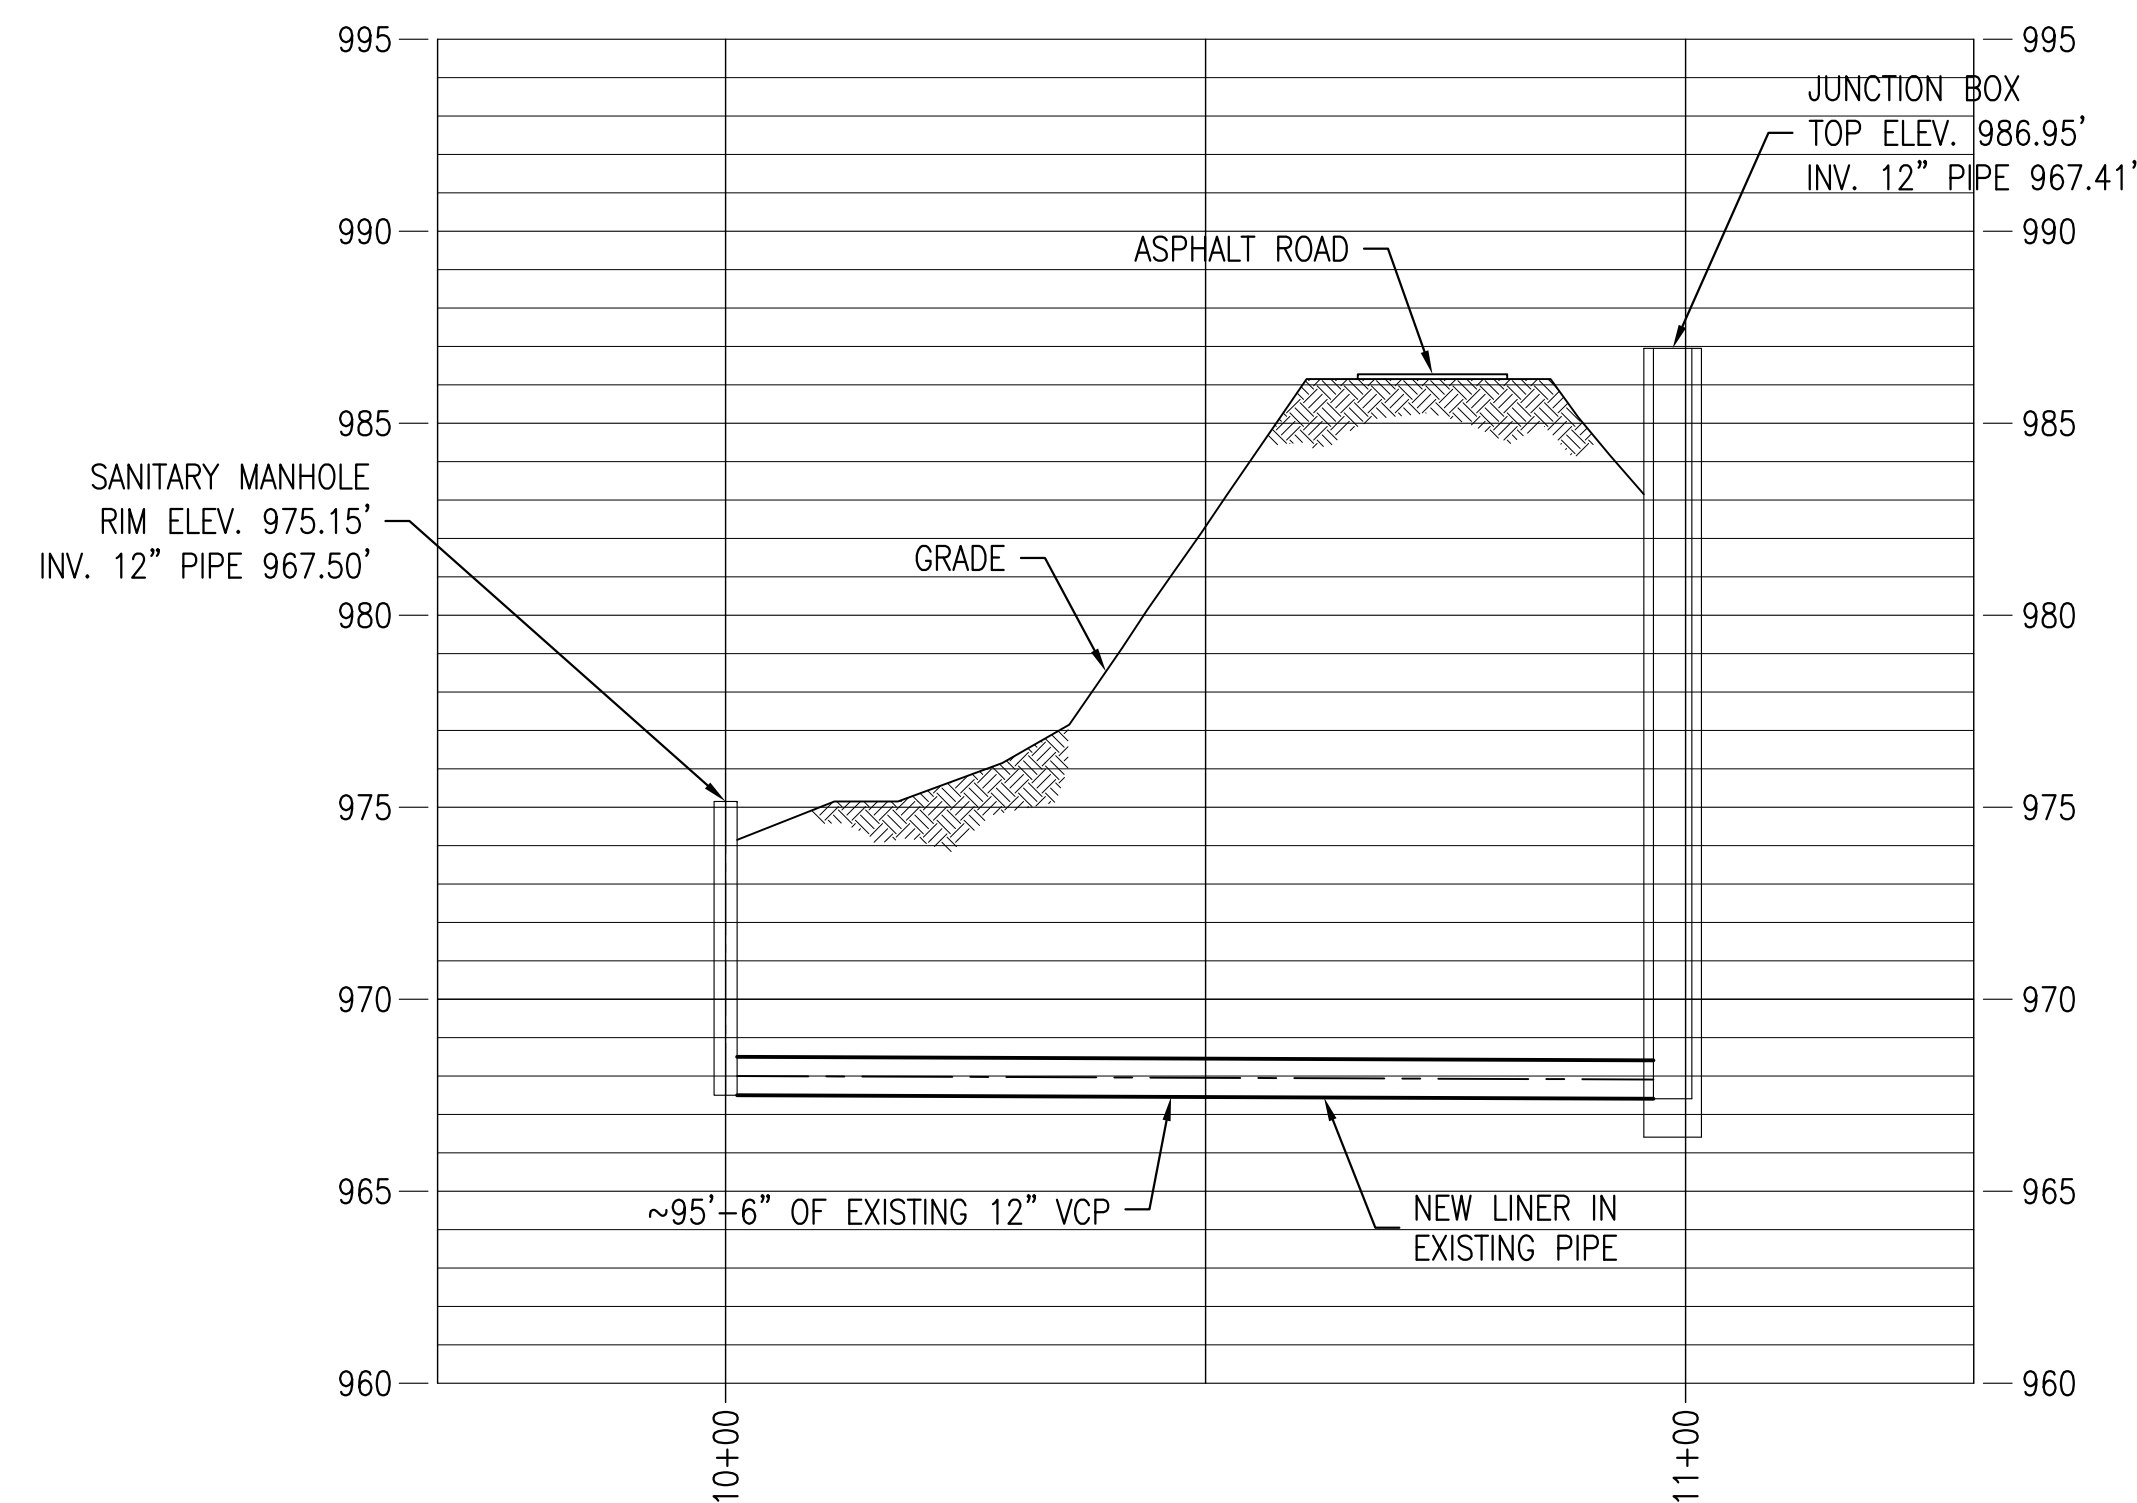


SANITARY SEWER PIPE 5 PROFILE

SCALE: HORIZ. 1" = 20'-0" | VERT. 1" = 5'-0"

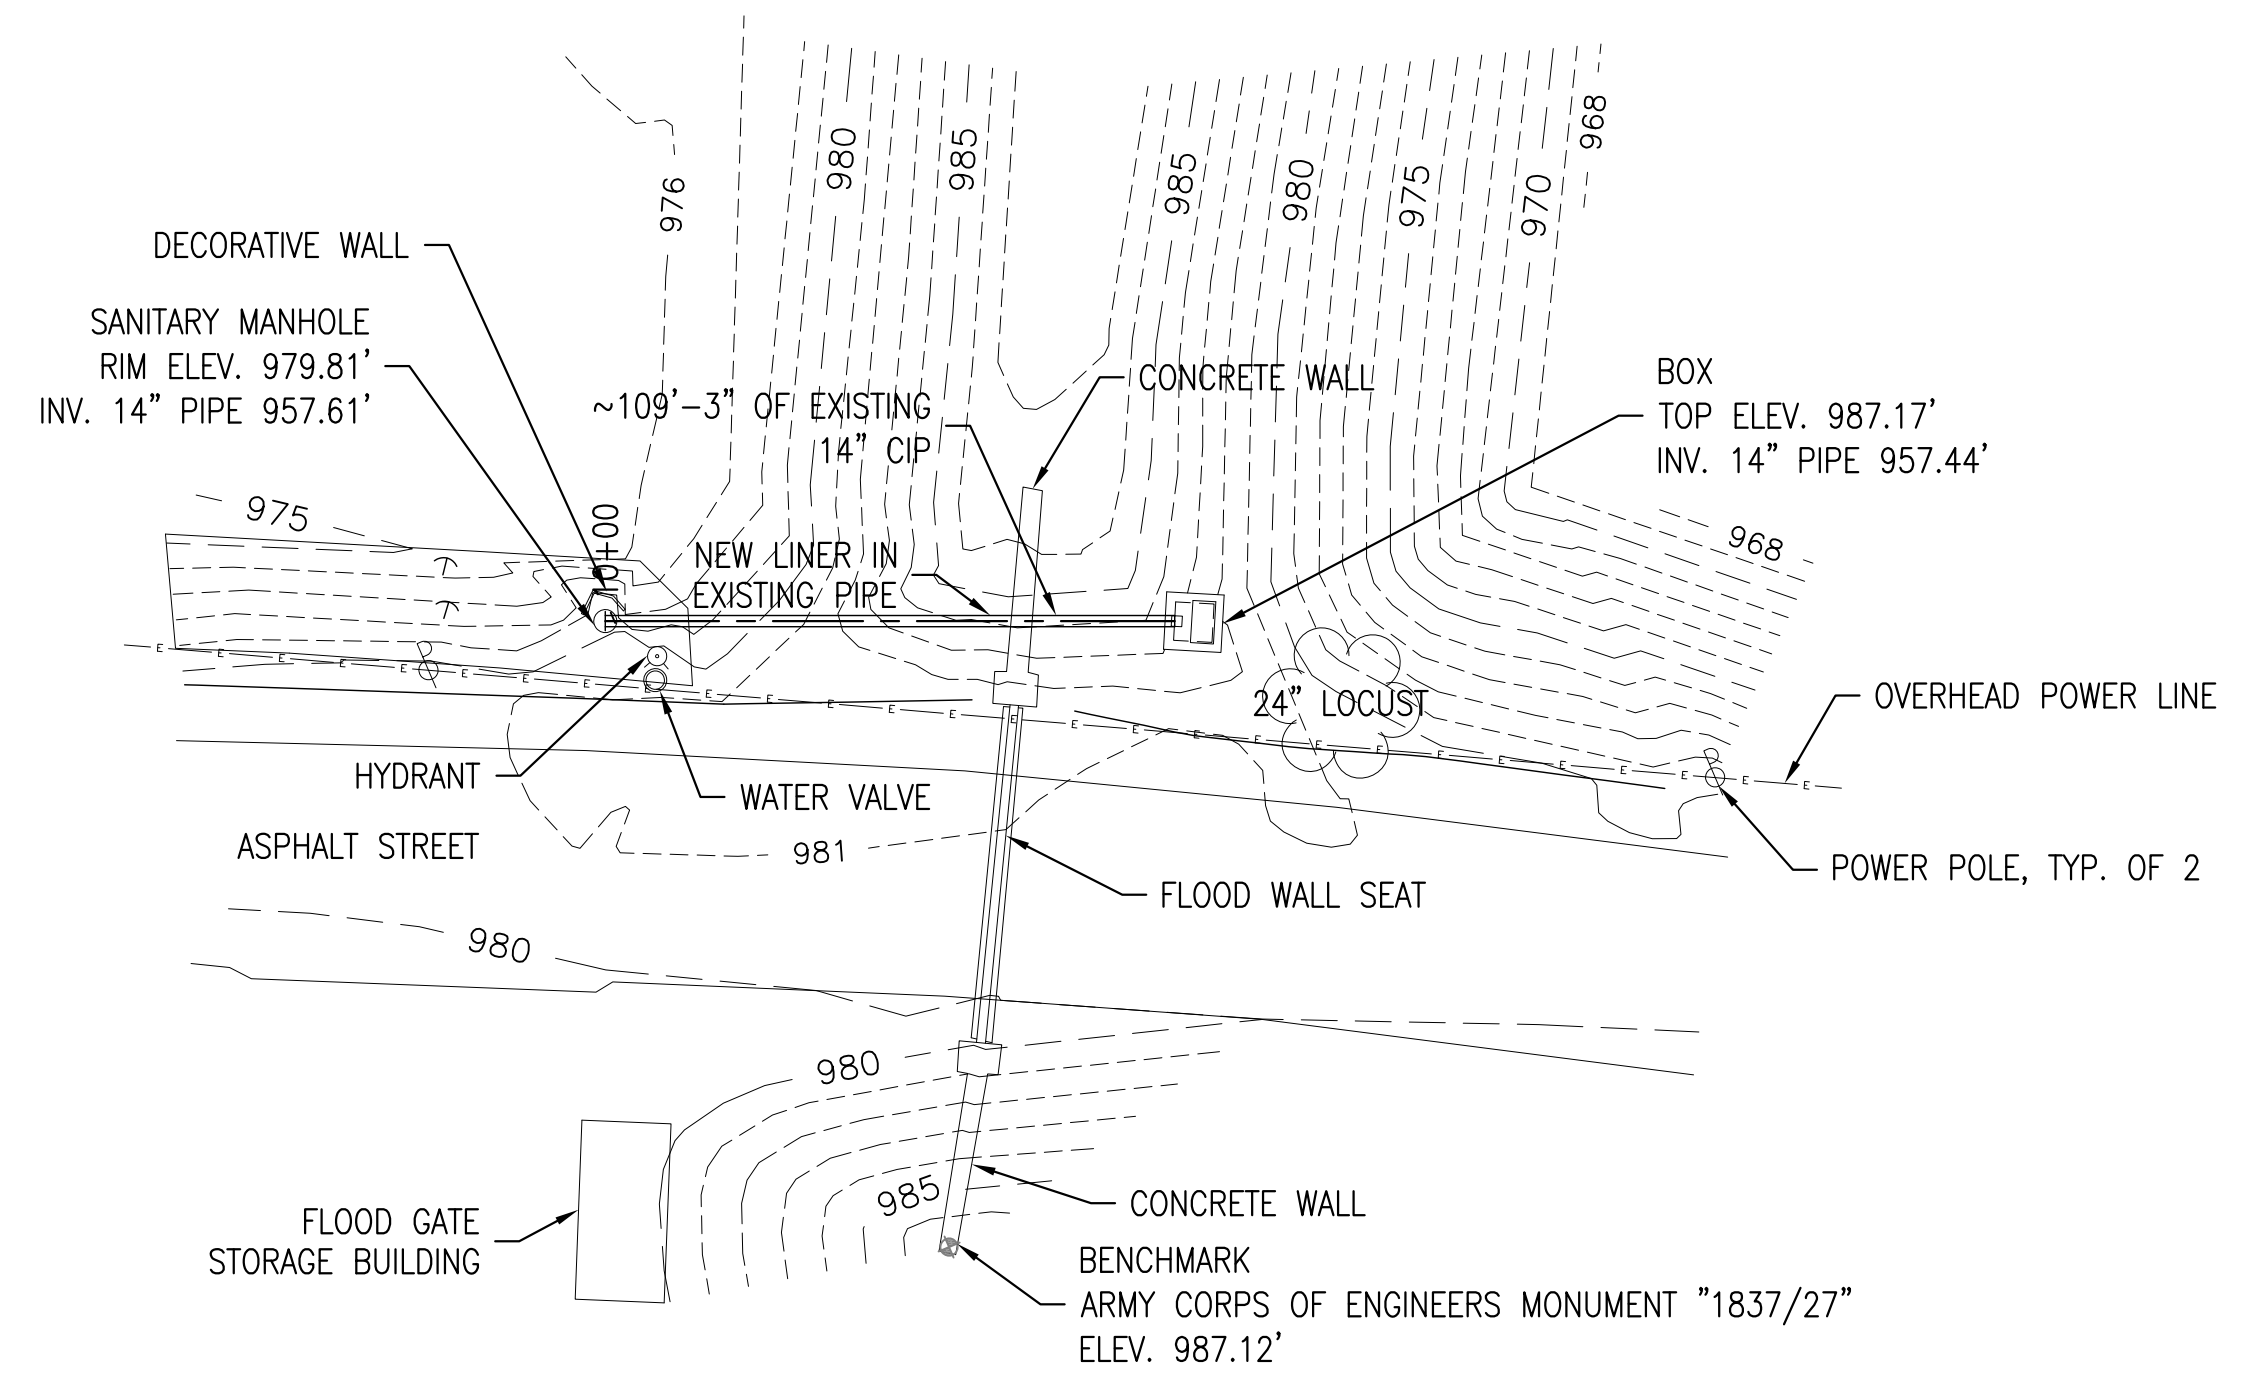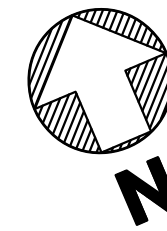

SANITARY SEWER PIPE 7 PLAN

SCALE: 1" = 20'-0"

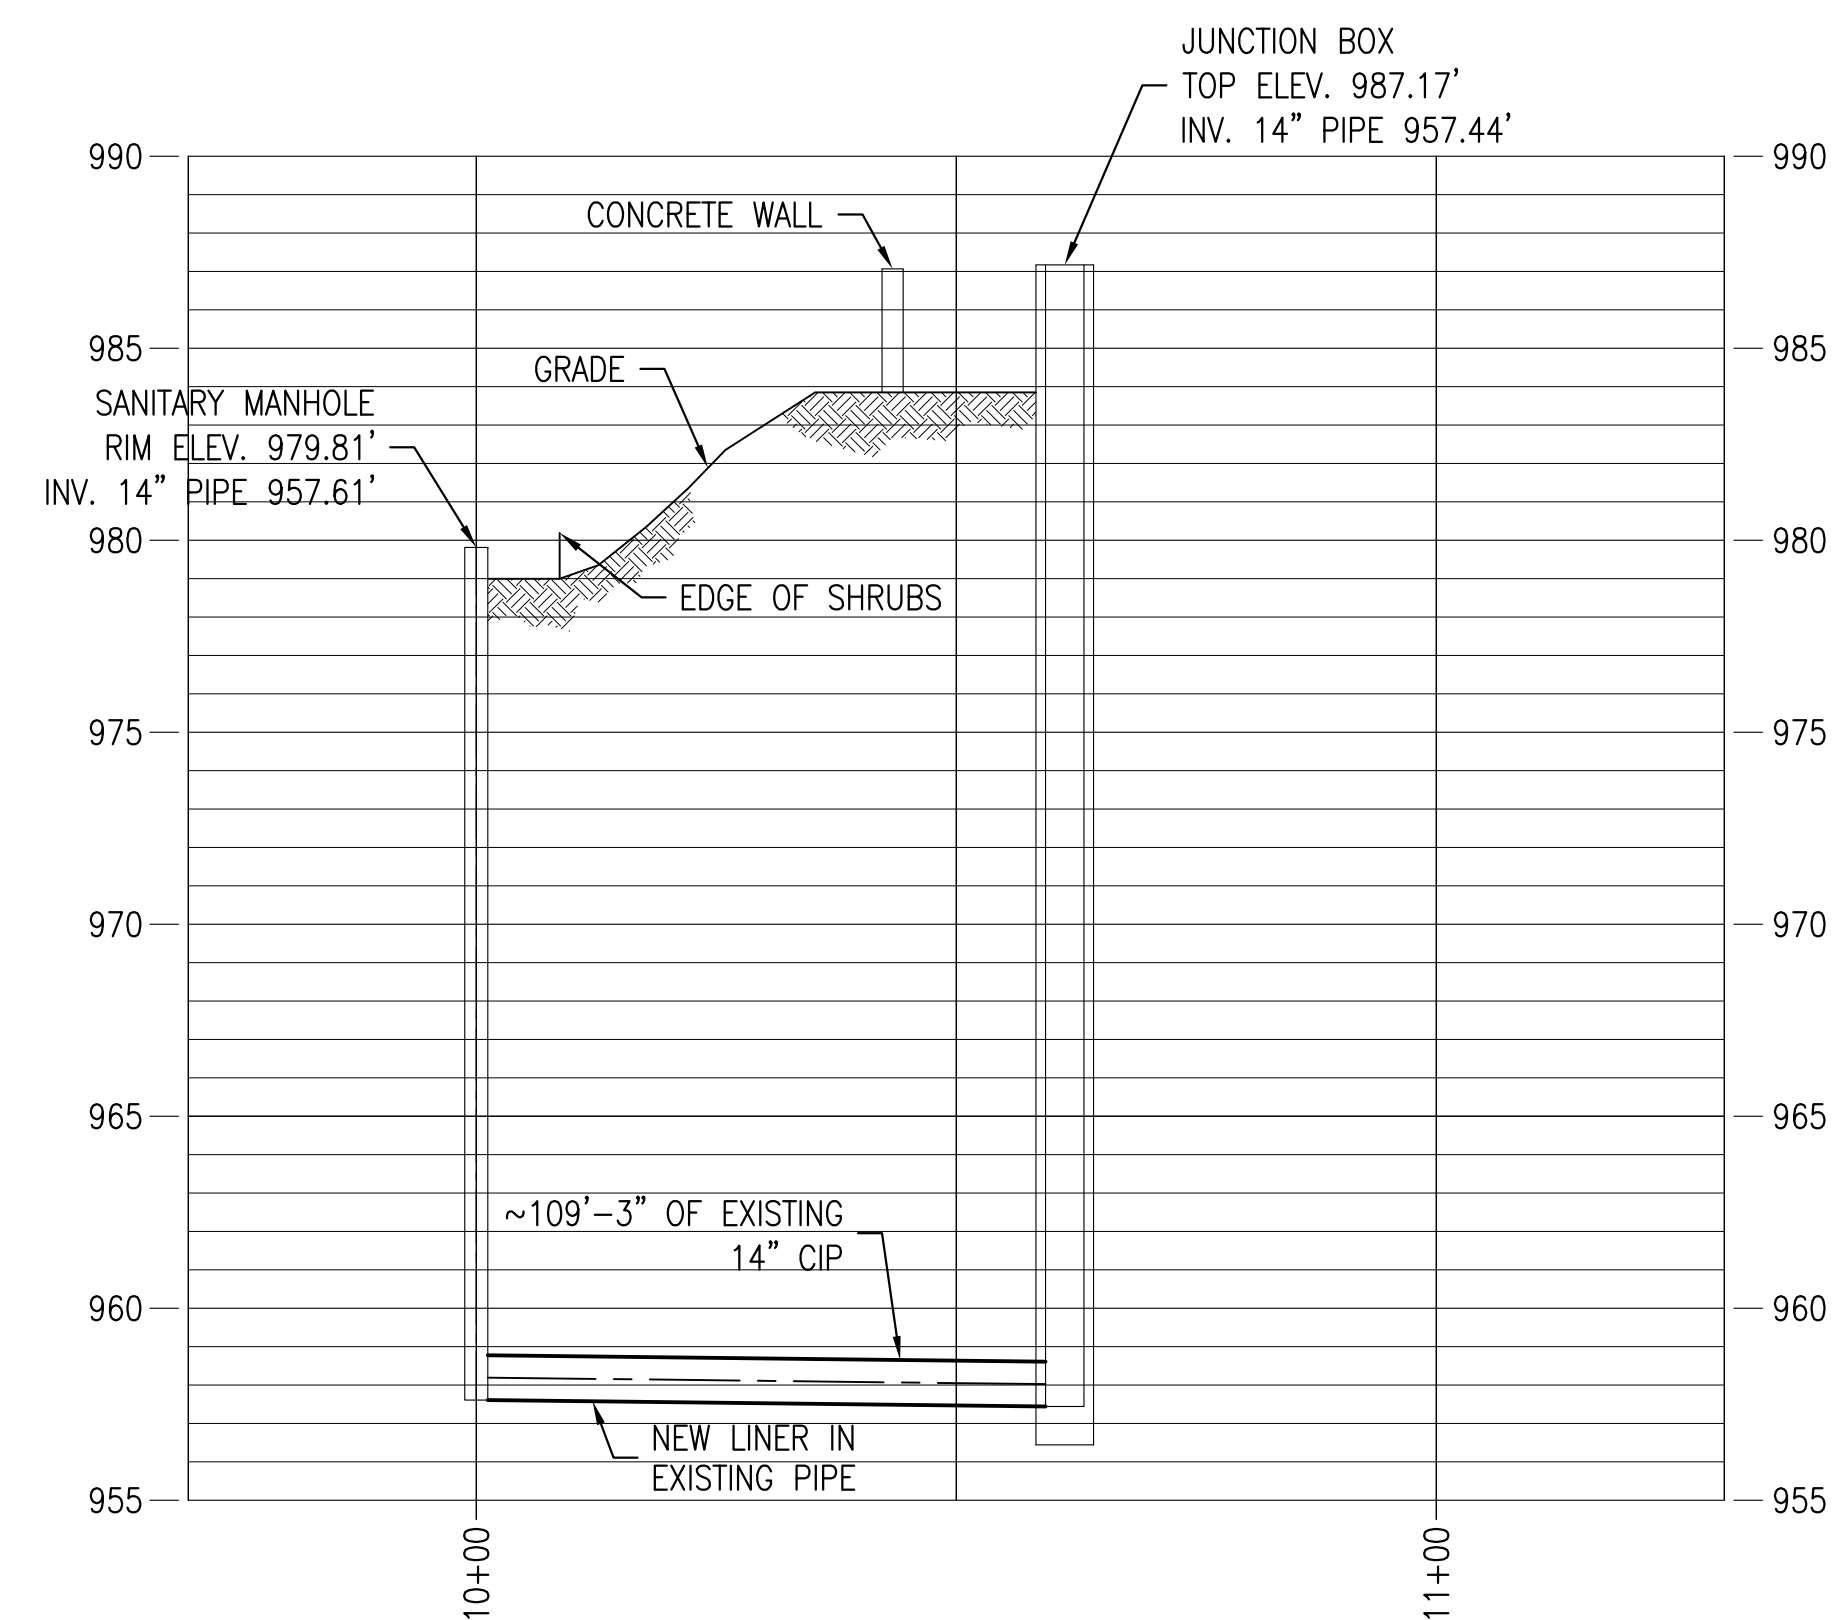


SANITARY SEWER PIPE 7 PROFILE

SCALE: HORIZ. 1" = 20'-0" | VERT. 1" = 5'-0"

REVISIONS

DATE	DESCRIPTION	BY
12/15/09	PIPE LINER MATERIALS	EJB

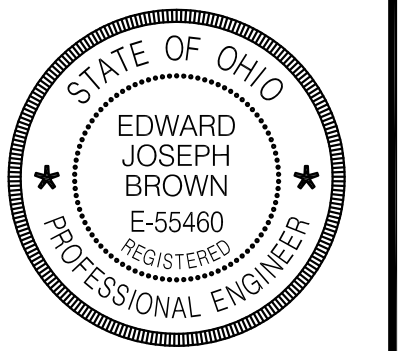

**VILLAGE OF BREWSTER, OHIO
SANITARY SEWER LINING**

SANITARY SEWER PIPE 5 & 7
PLAN AND PROFILE



(513) 755-9842

REVIEWED BY:	EJB	JOB NUMBER:
CHECKED BY:	EJB	
DRAWN BY:	KEW	
DESIGN BY:	EJB	
DATE:	12/15/09	
SCALE:	AS SHOWN	

DRAWING NO.:

3