


SMHA.

PROPOSED

COMMUNITY / MAINTENANCE BLD'G


MASSILLON, OHIO


1982

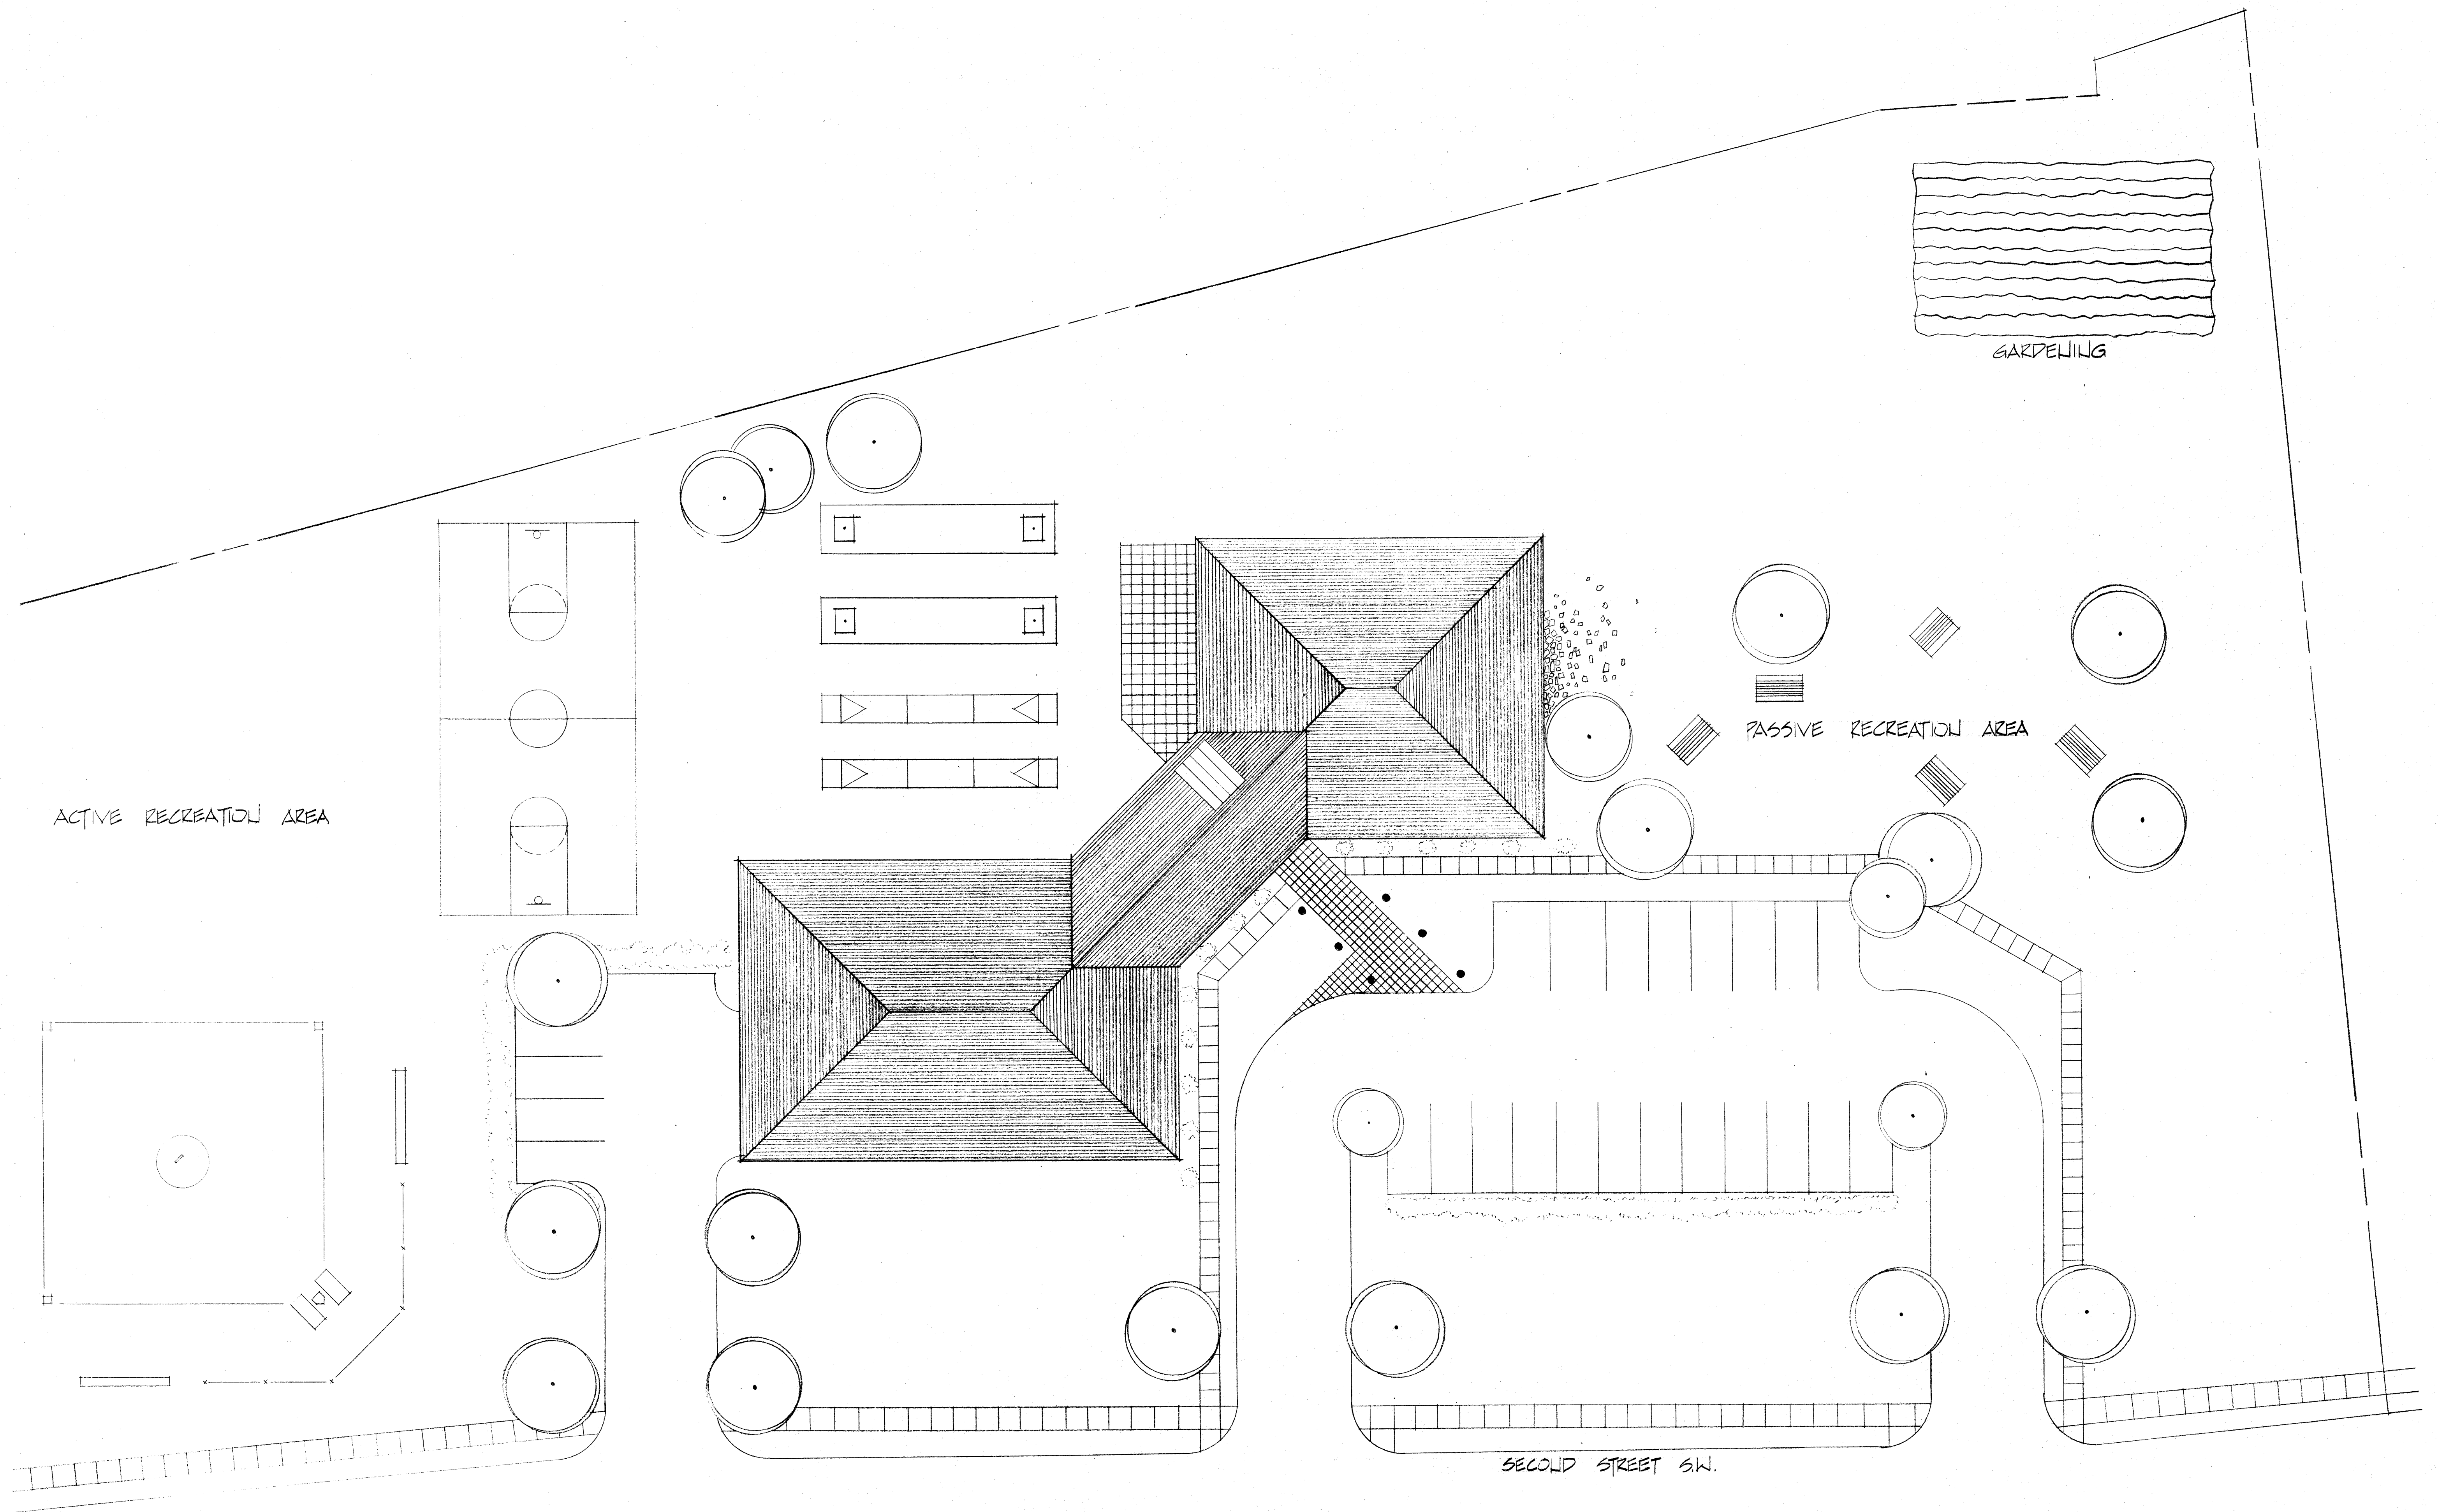

SITE PLAN


SCALE: 1/16" = 1'-0"

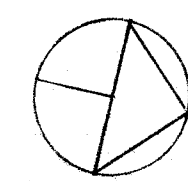


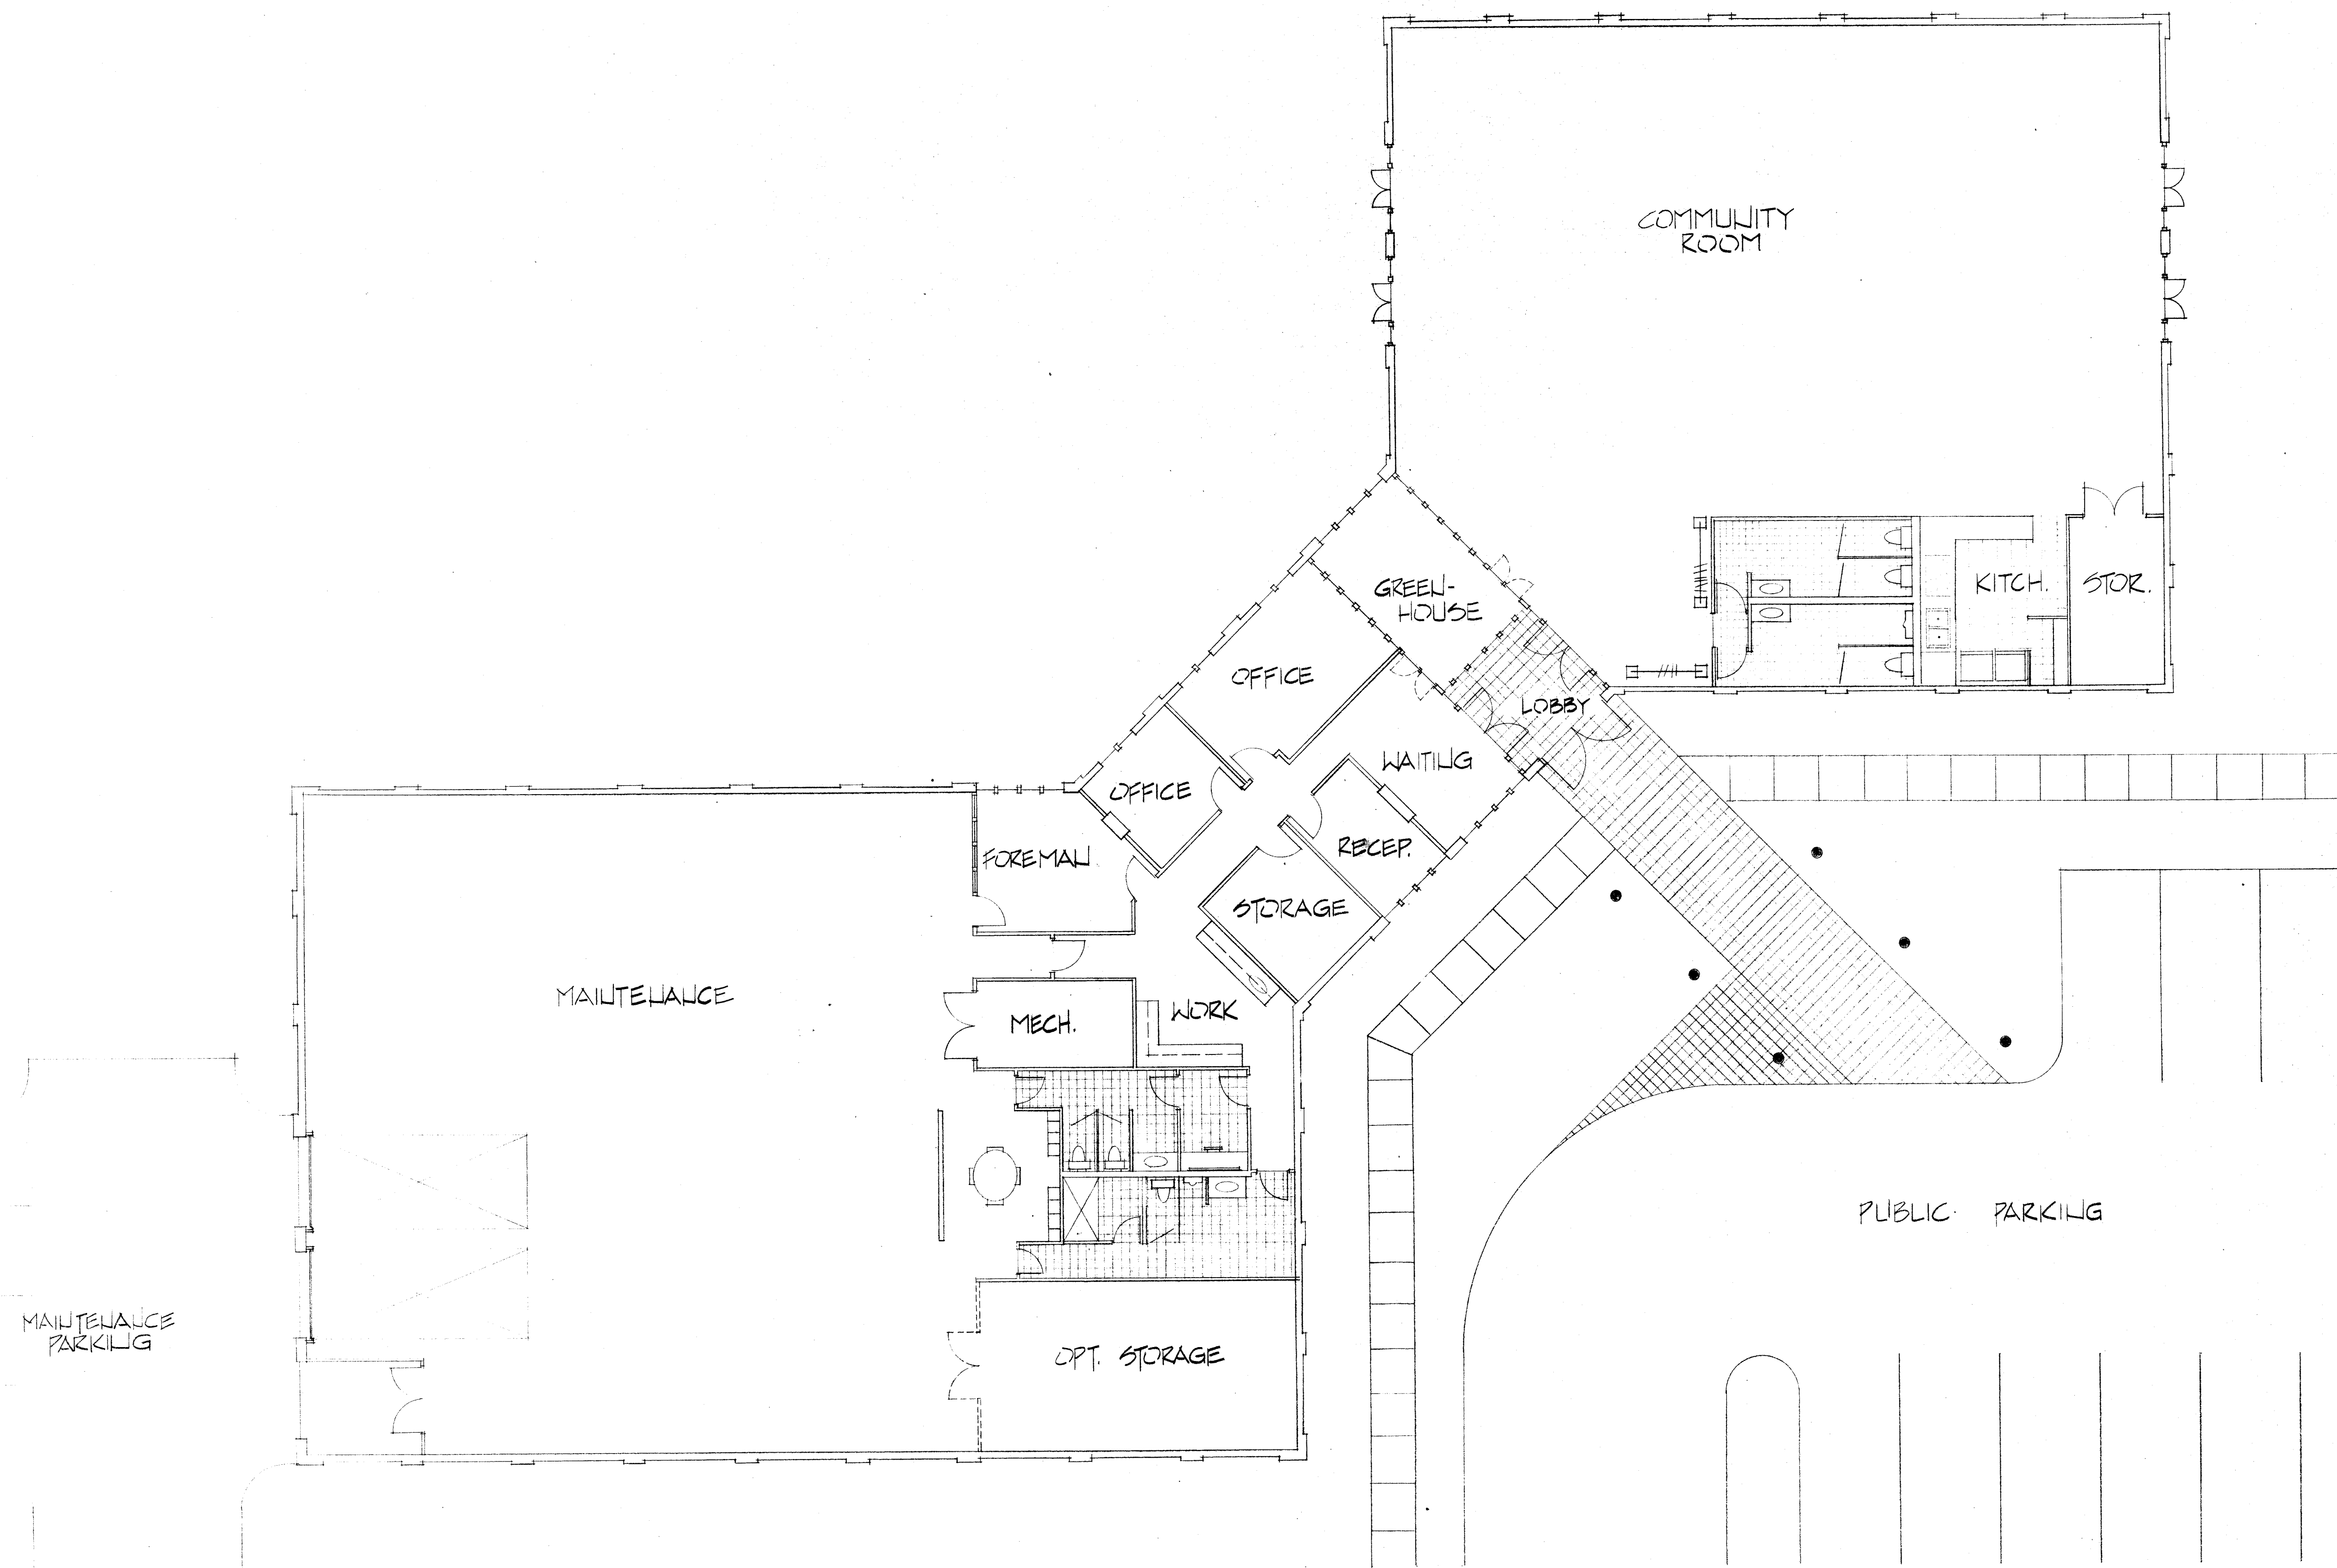


FLOOR PLAN

SCALE : 1/8" = 1' - 0"

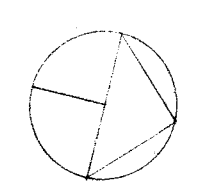


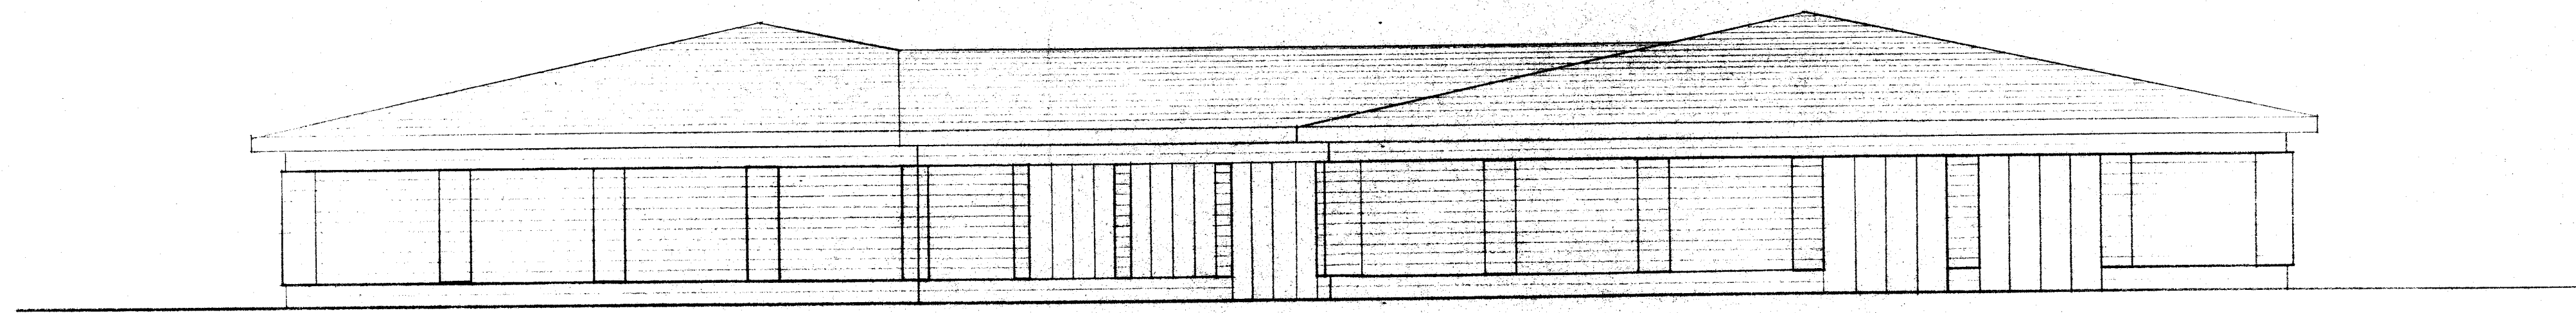


NORTH ELEVATION
SCALE : $\frac{1}{8}" = 1'-0"$

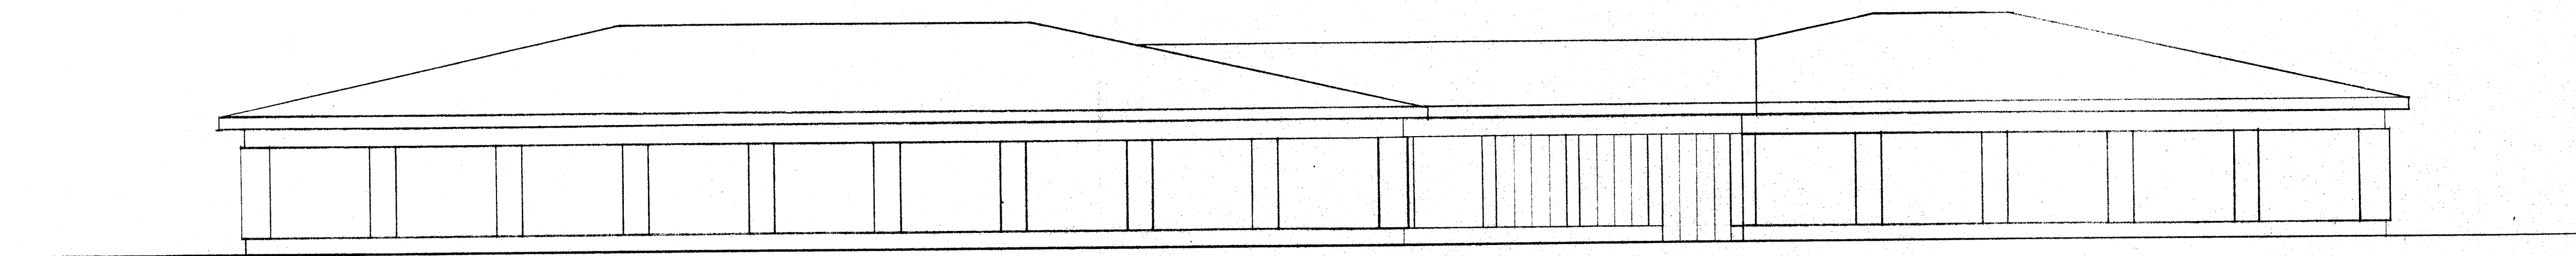

EAST ELEVATION
SCALE : $\frac{1}{8}" = 1'-0"$

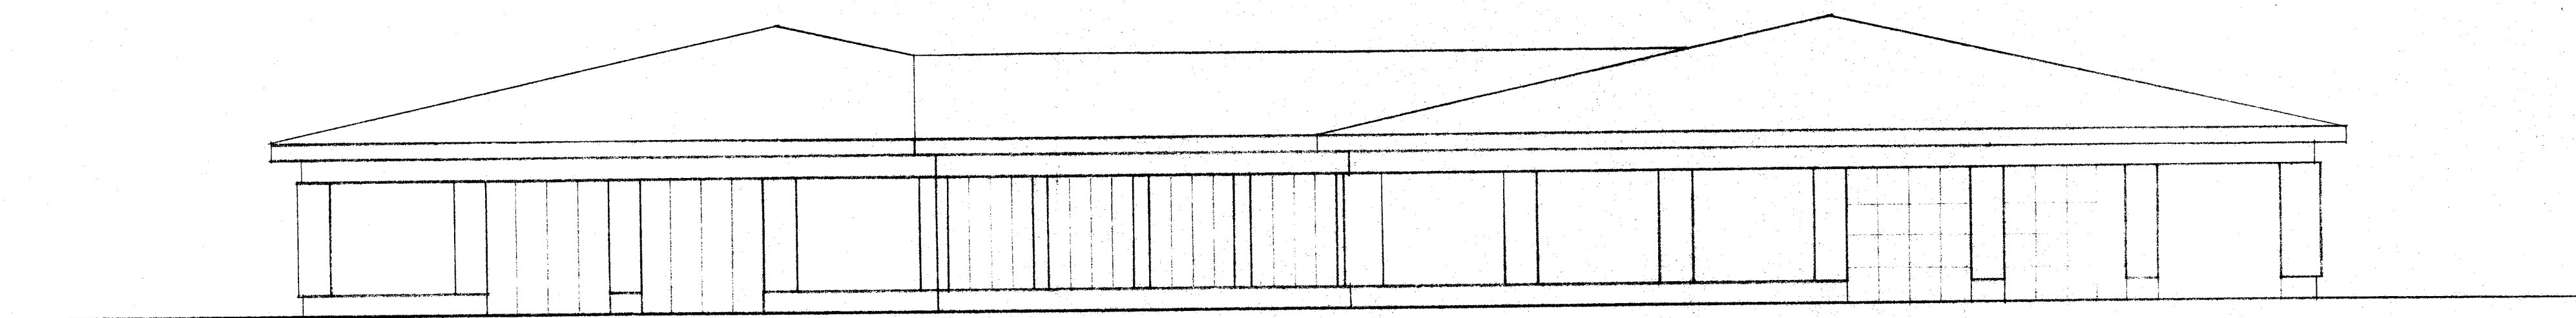

SOUTH ELEVATION
SCALE : $\frac{1}{8}" = 1'-0"$

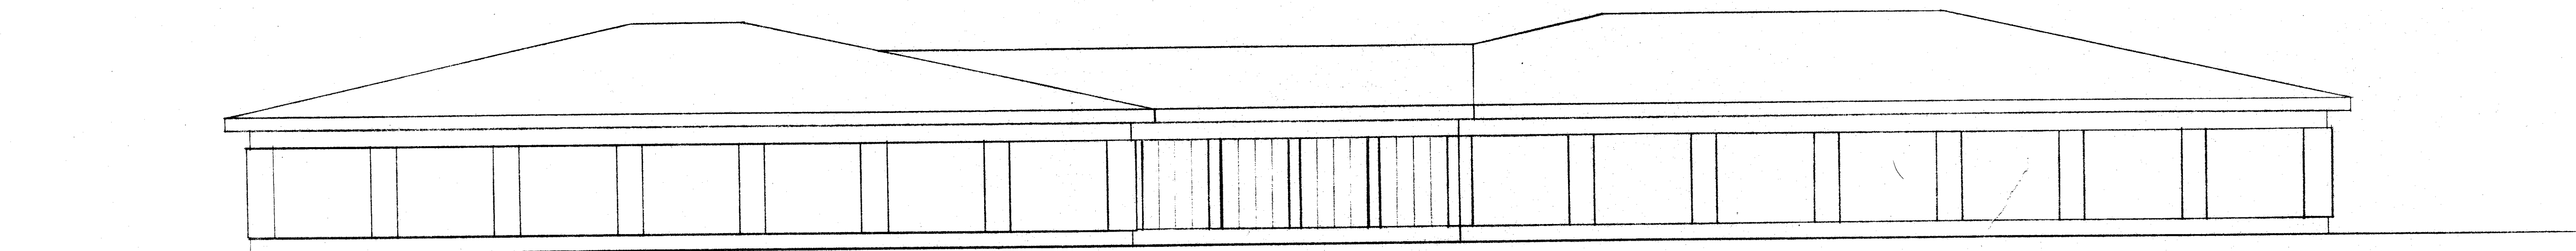

WEST ELEVATION
SCALE : $\frac{1}{8}" = 1'-0"$