



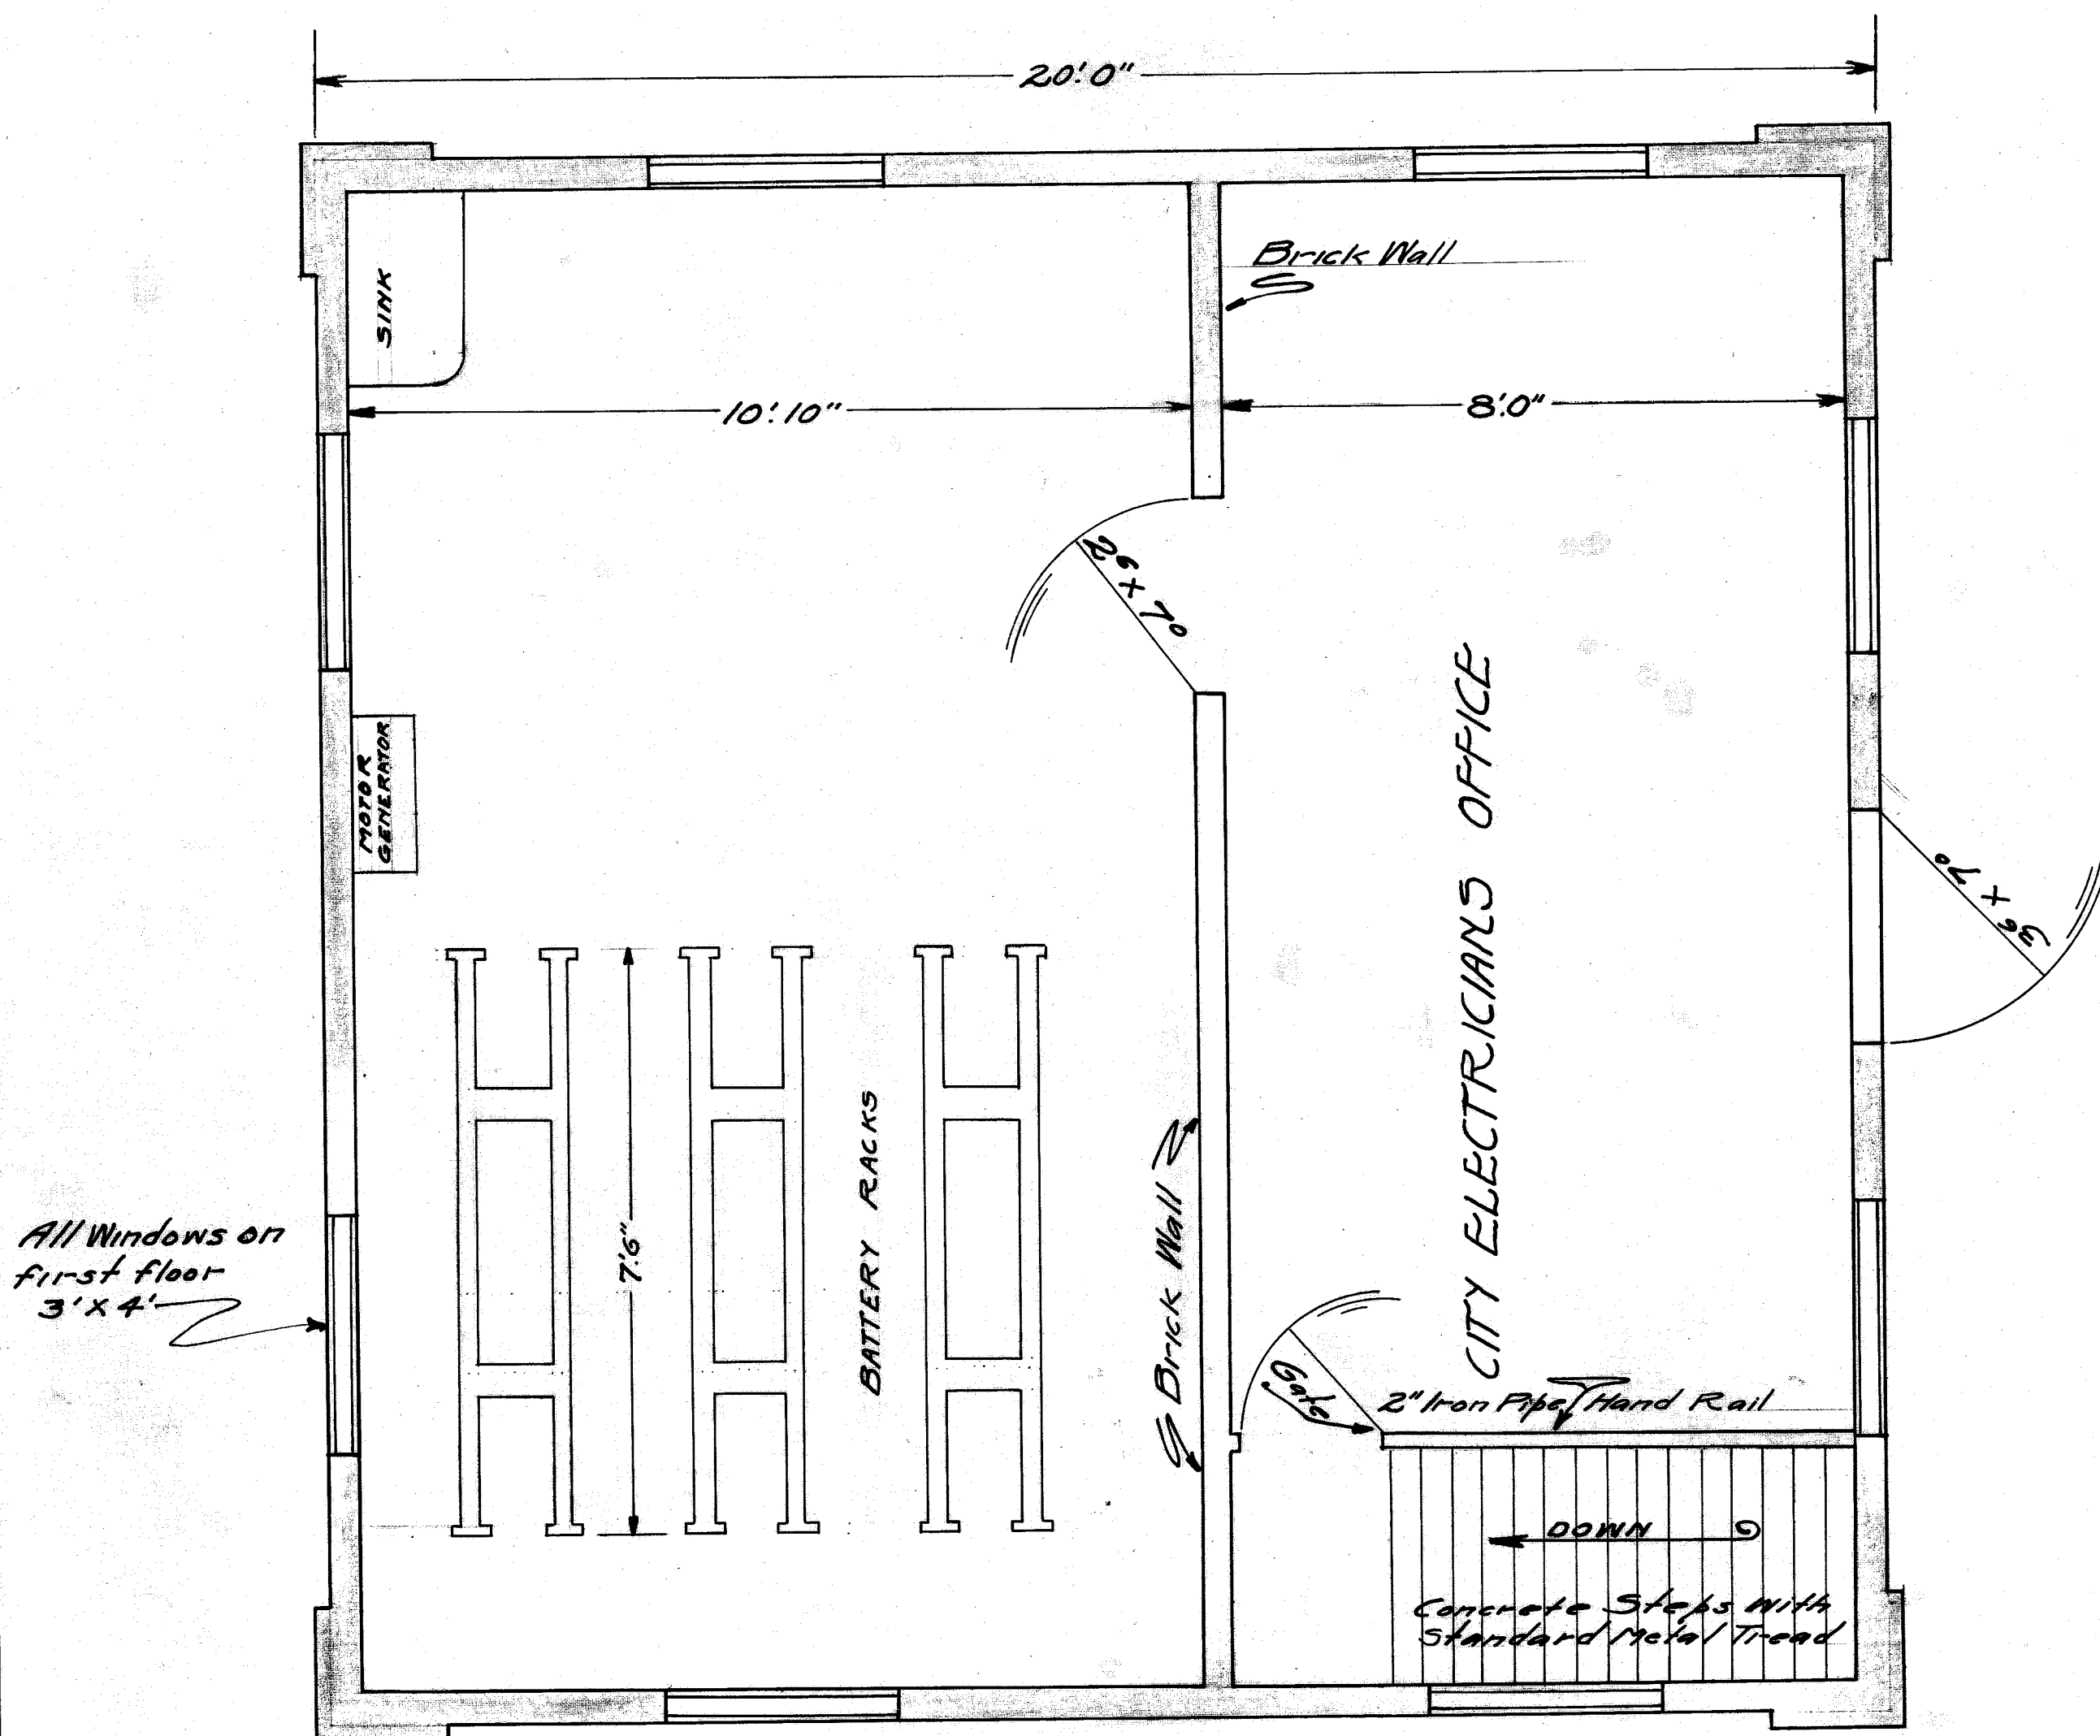

FIRST FLOOR

CITY OF MASSILLON OHIO			
PROPOSED			
CENTRAL OFFICE			
FIRE AND POLICE ALARM SYSTEM			
APPROVED:-		DEPT OF PUBLIC SAFETY	
CITY ELECTRICIAN		FIRE AND POLICE DEPT.	
DR. BY: <i>W.A.G.</i>	SCALE: $\frac{1}{2}$ " = 1'	MAY 29, 1925	SHEET (1)
CK. BY:			

File No. M-144- Acc. No. 573

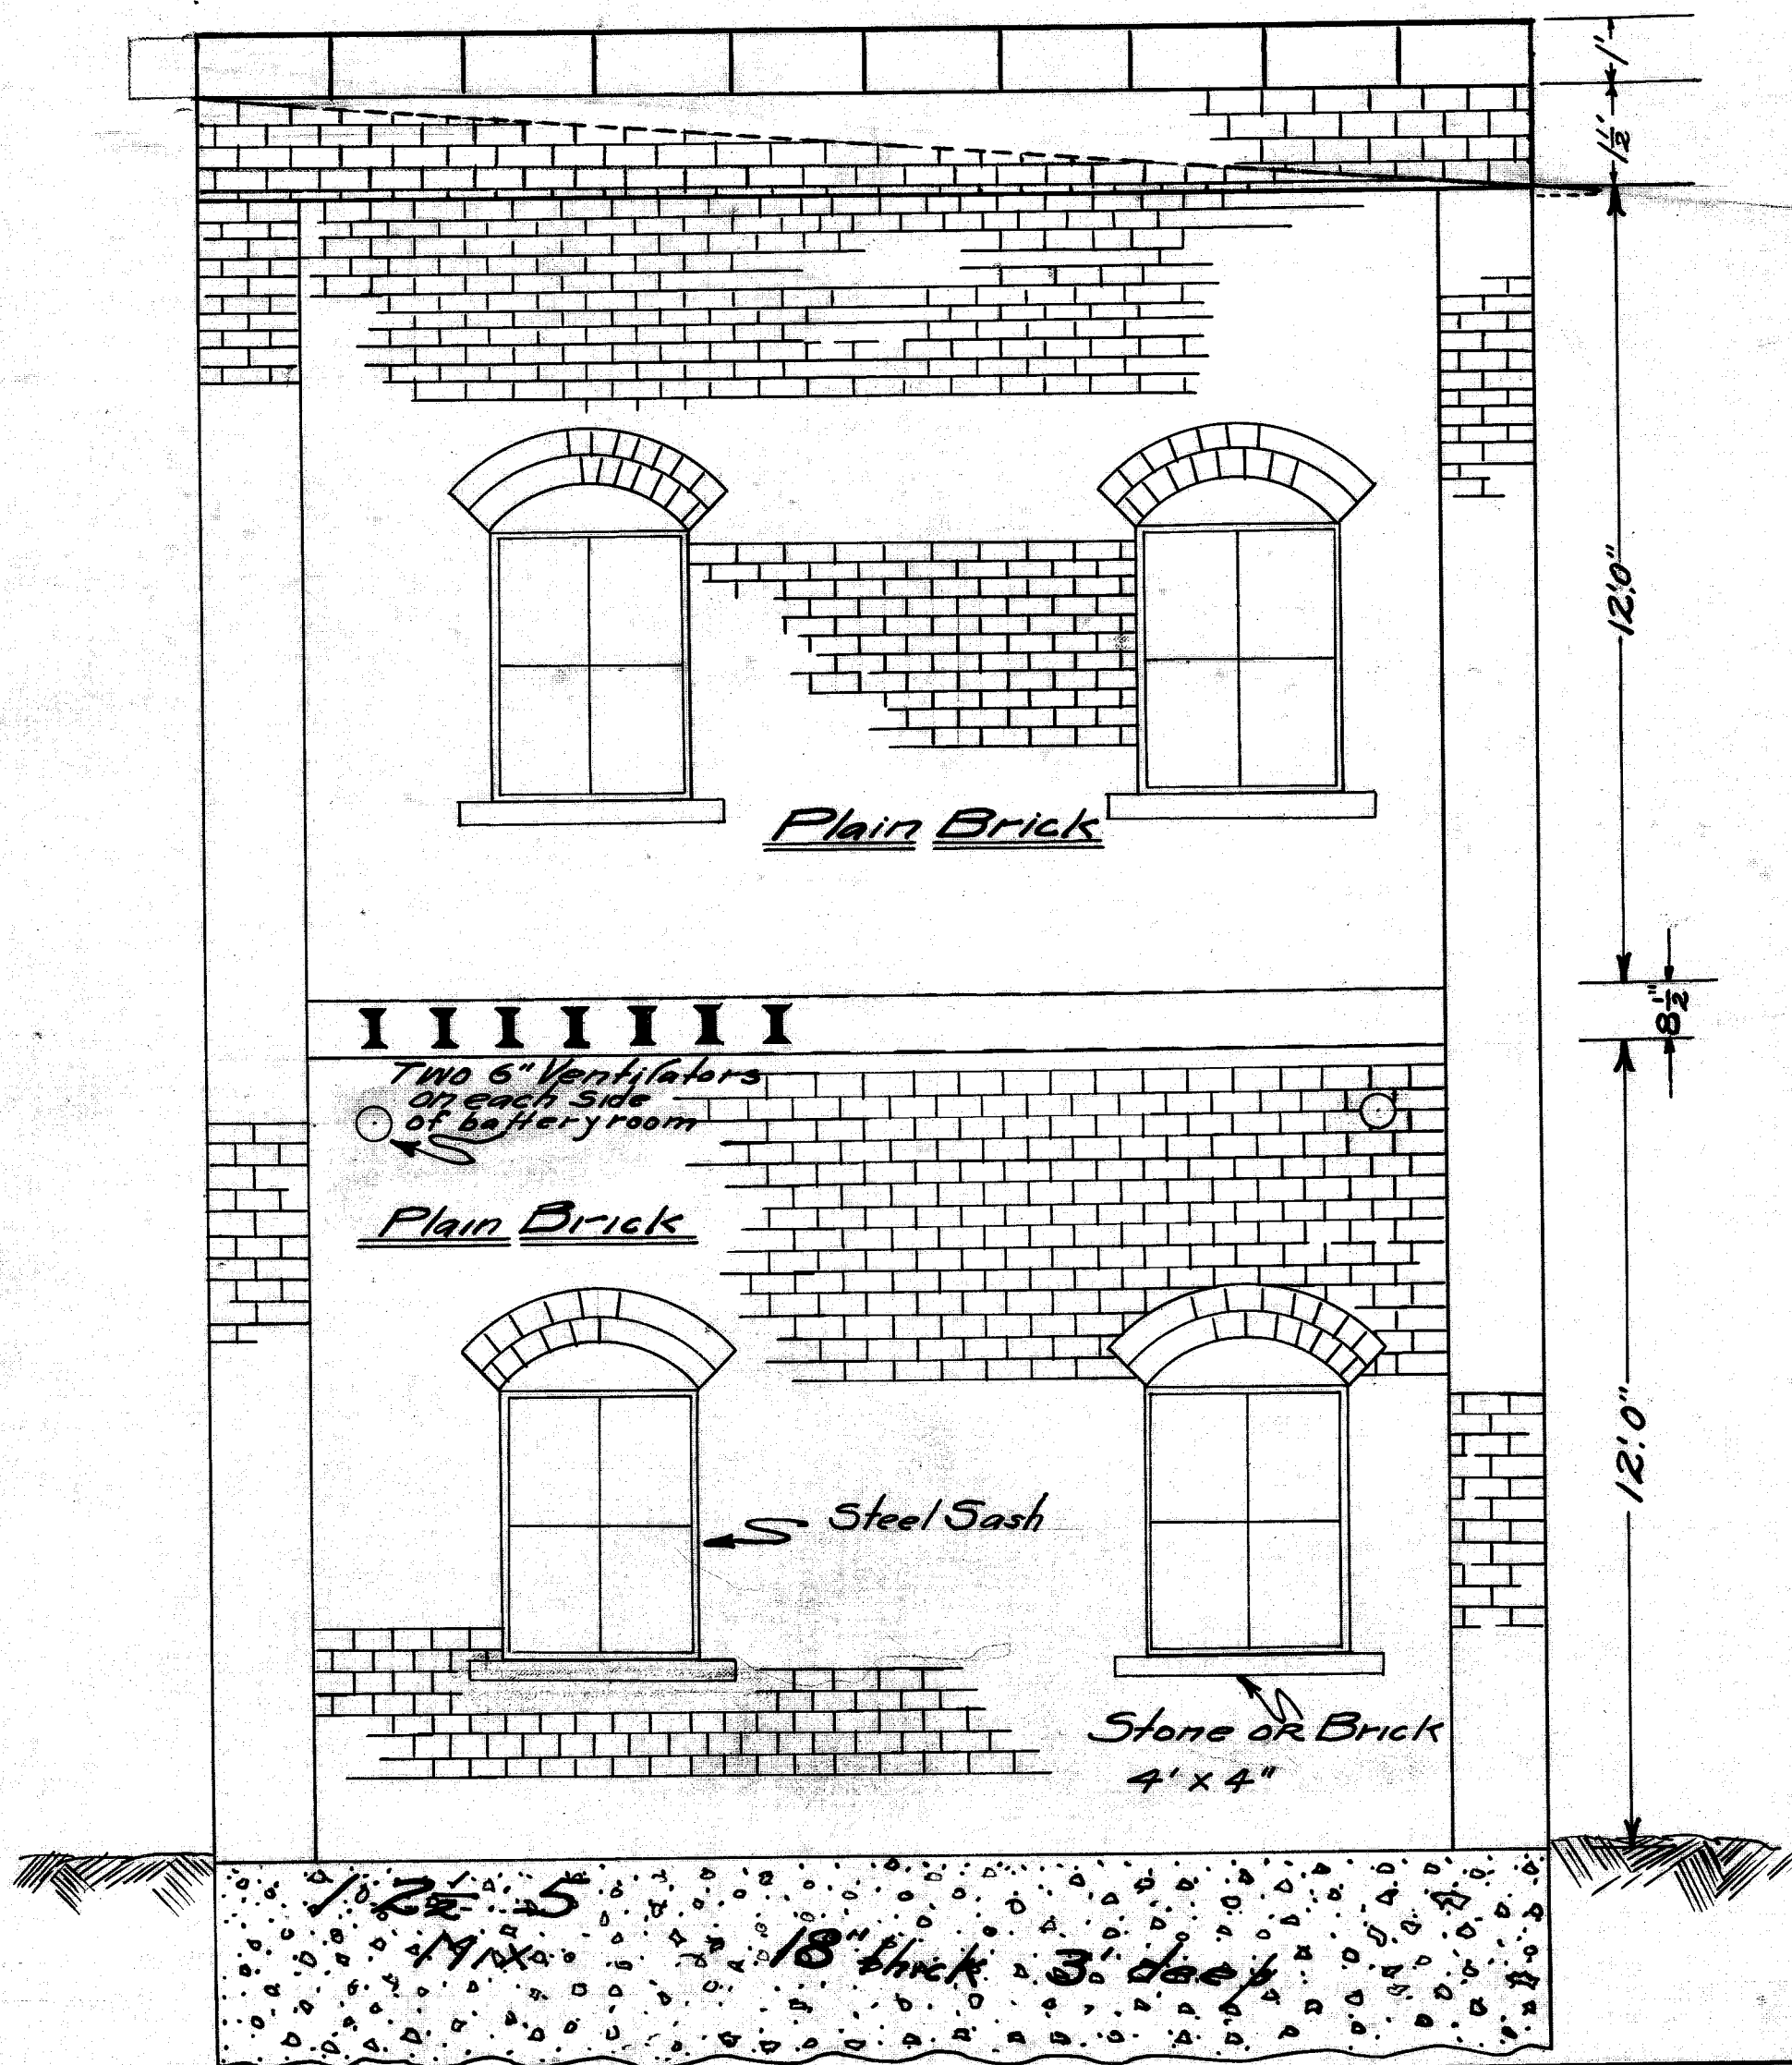


SIDE ELEVATION

Note:- Both side elevations are the same

CITY OF MASSILLON OHIO	
PROPOSED CENTRAL OFFICE FIRE AND POLICE ALARM SYSTEM	
APPROVED:-	DEPT. OF PUBLIC SAFETY
CITY ELECTRICIAN	FIRE AND POLICE DEPT.
DR. BY: 2-27 CK. BY:	SCALE 3/8"=1'
1925	SHEET (3)


File No. M-144 Acc. No. 574

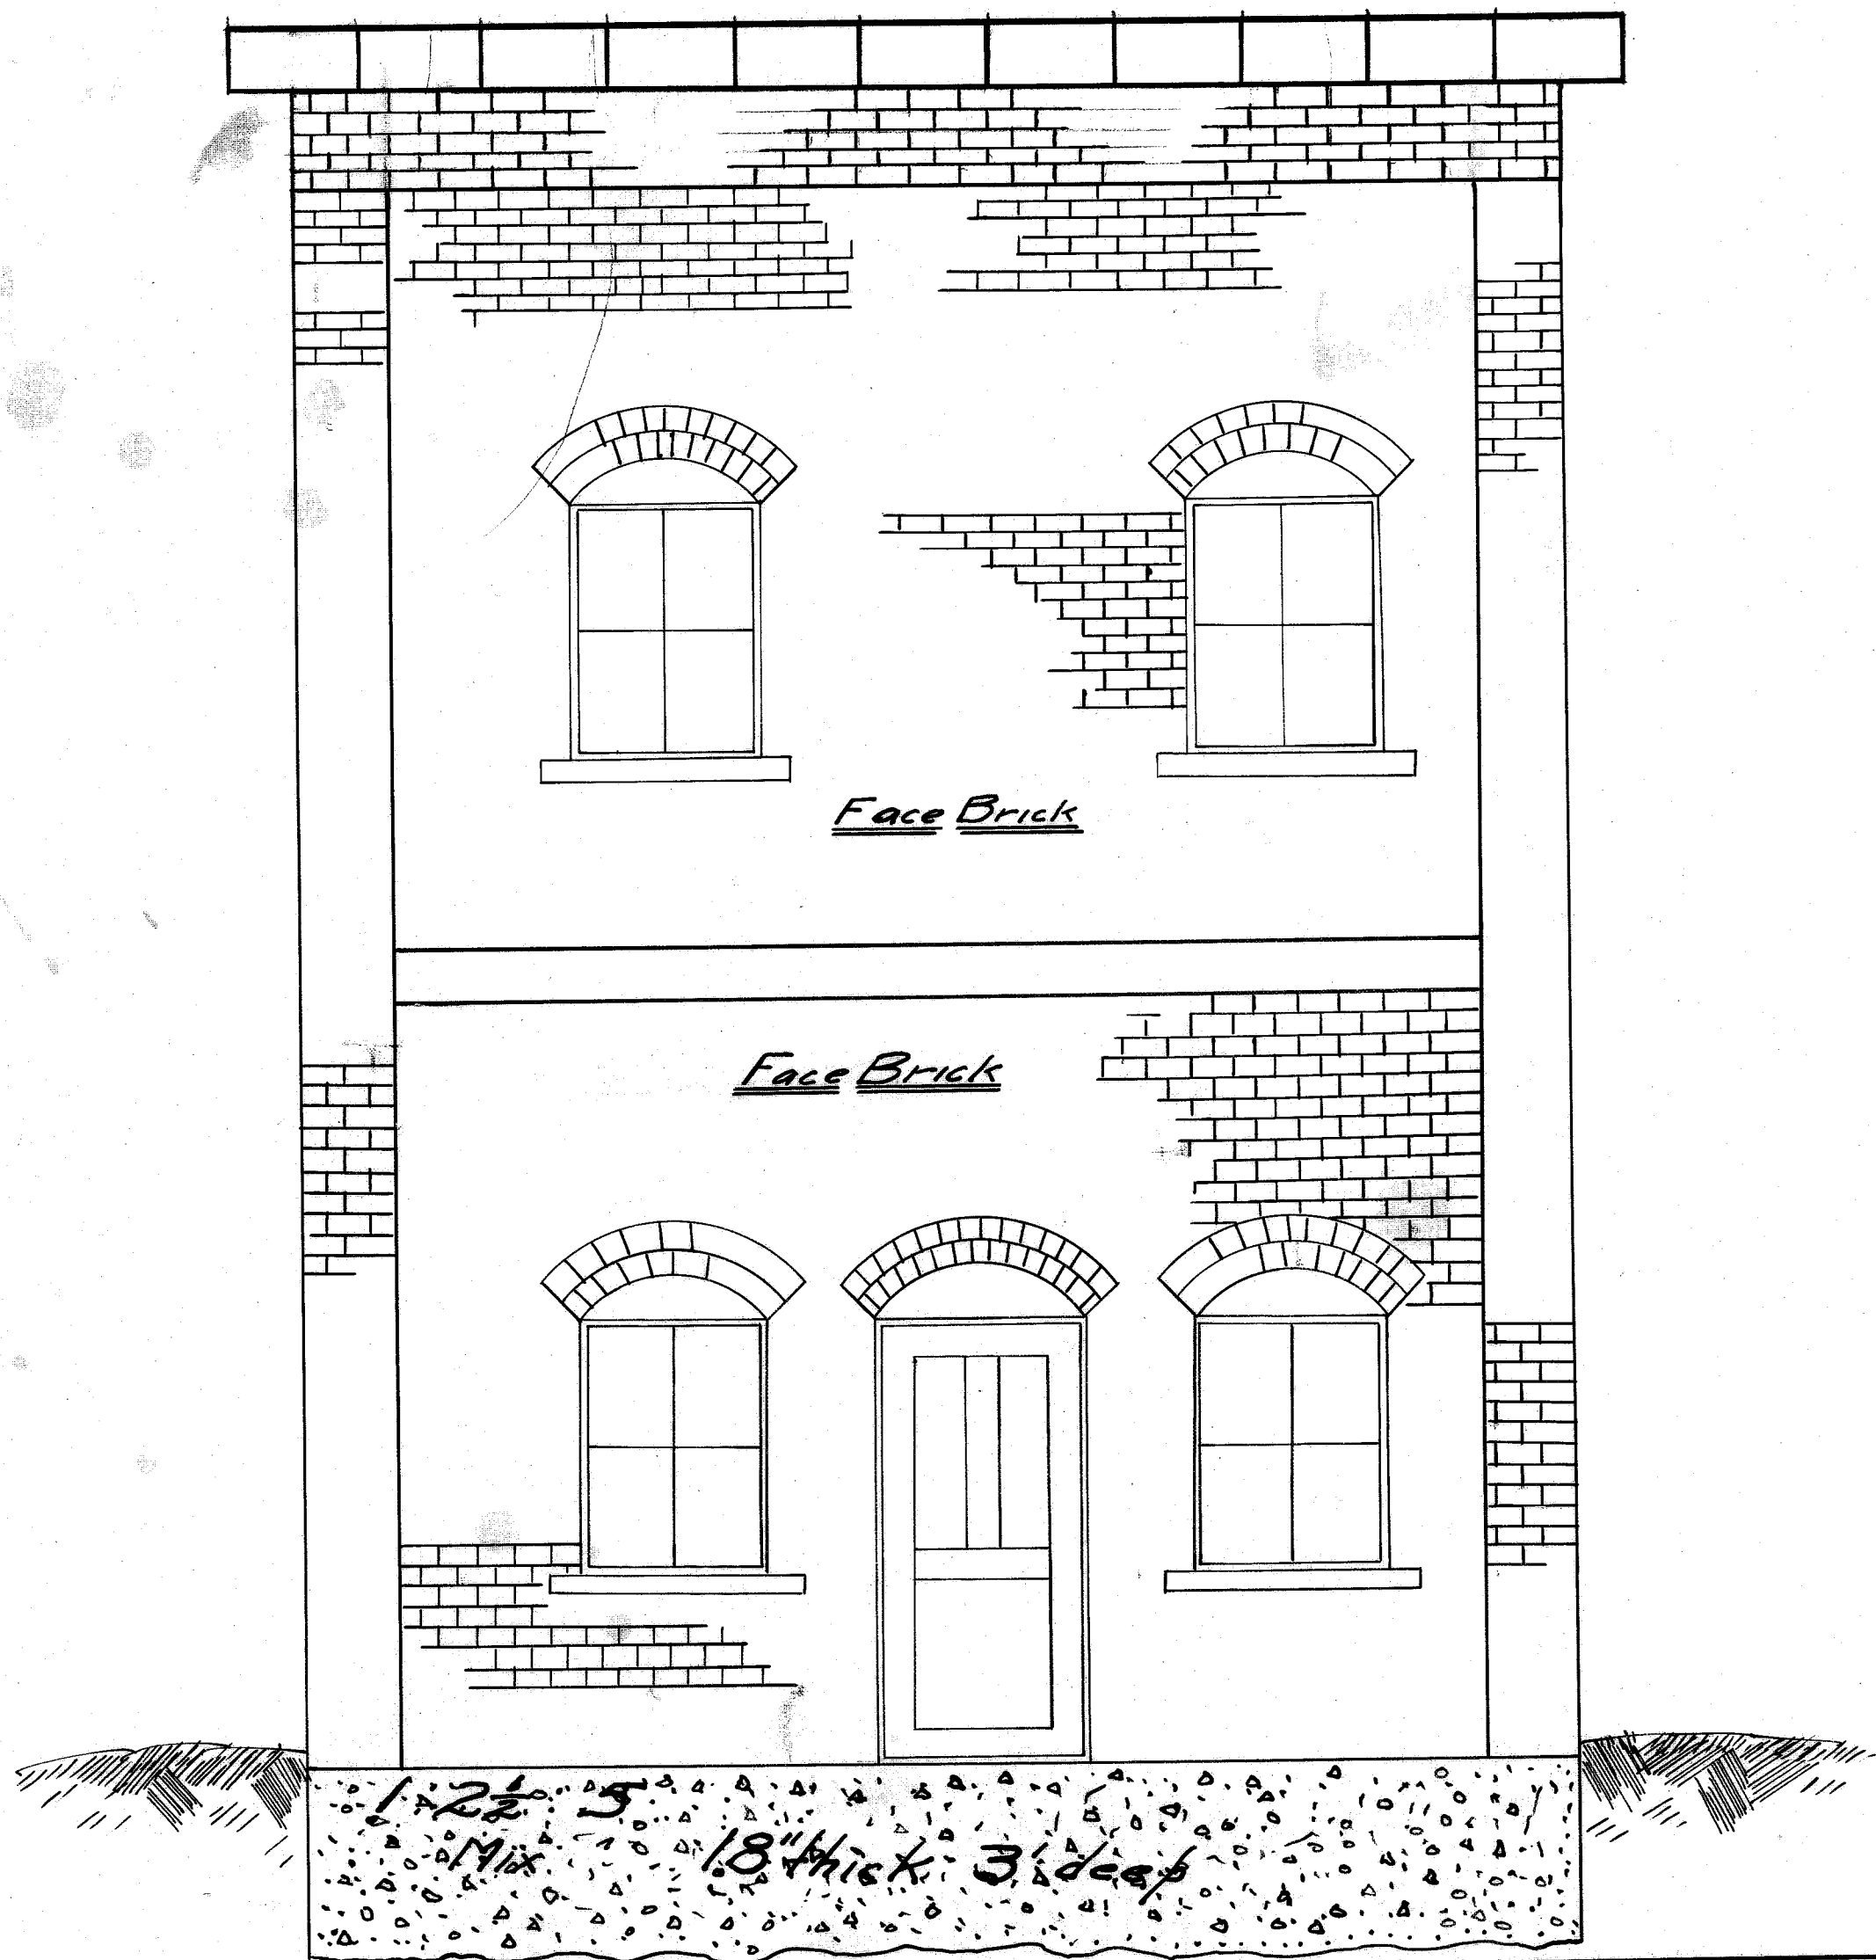

FRONT ELEVATION

CITY OF MASSILLON OHIO	
PROPOSED CENTRAL OFFICE FIRE AND POLICE ALARM SYSTEM	
APPROVED:- CITY ELECTRICIAN	DEPT. OF PUBLIC SAFETY FIRE AND POLICE DEPT.
DR. BY: 2699 CK. BY: 2699	SCALE 3/8"=1' 1925 SHEET (4)

File No. M144 - Acc. No. 571

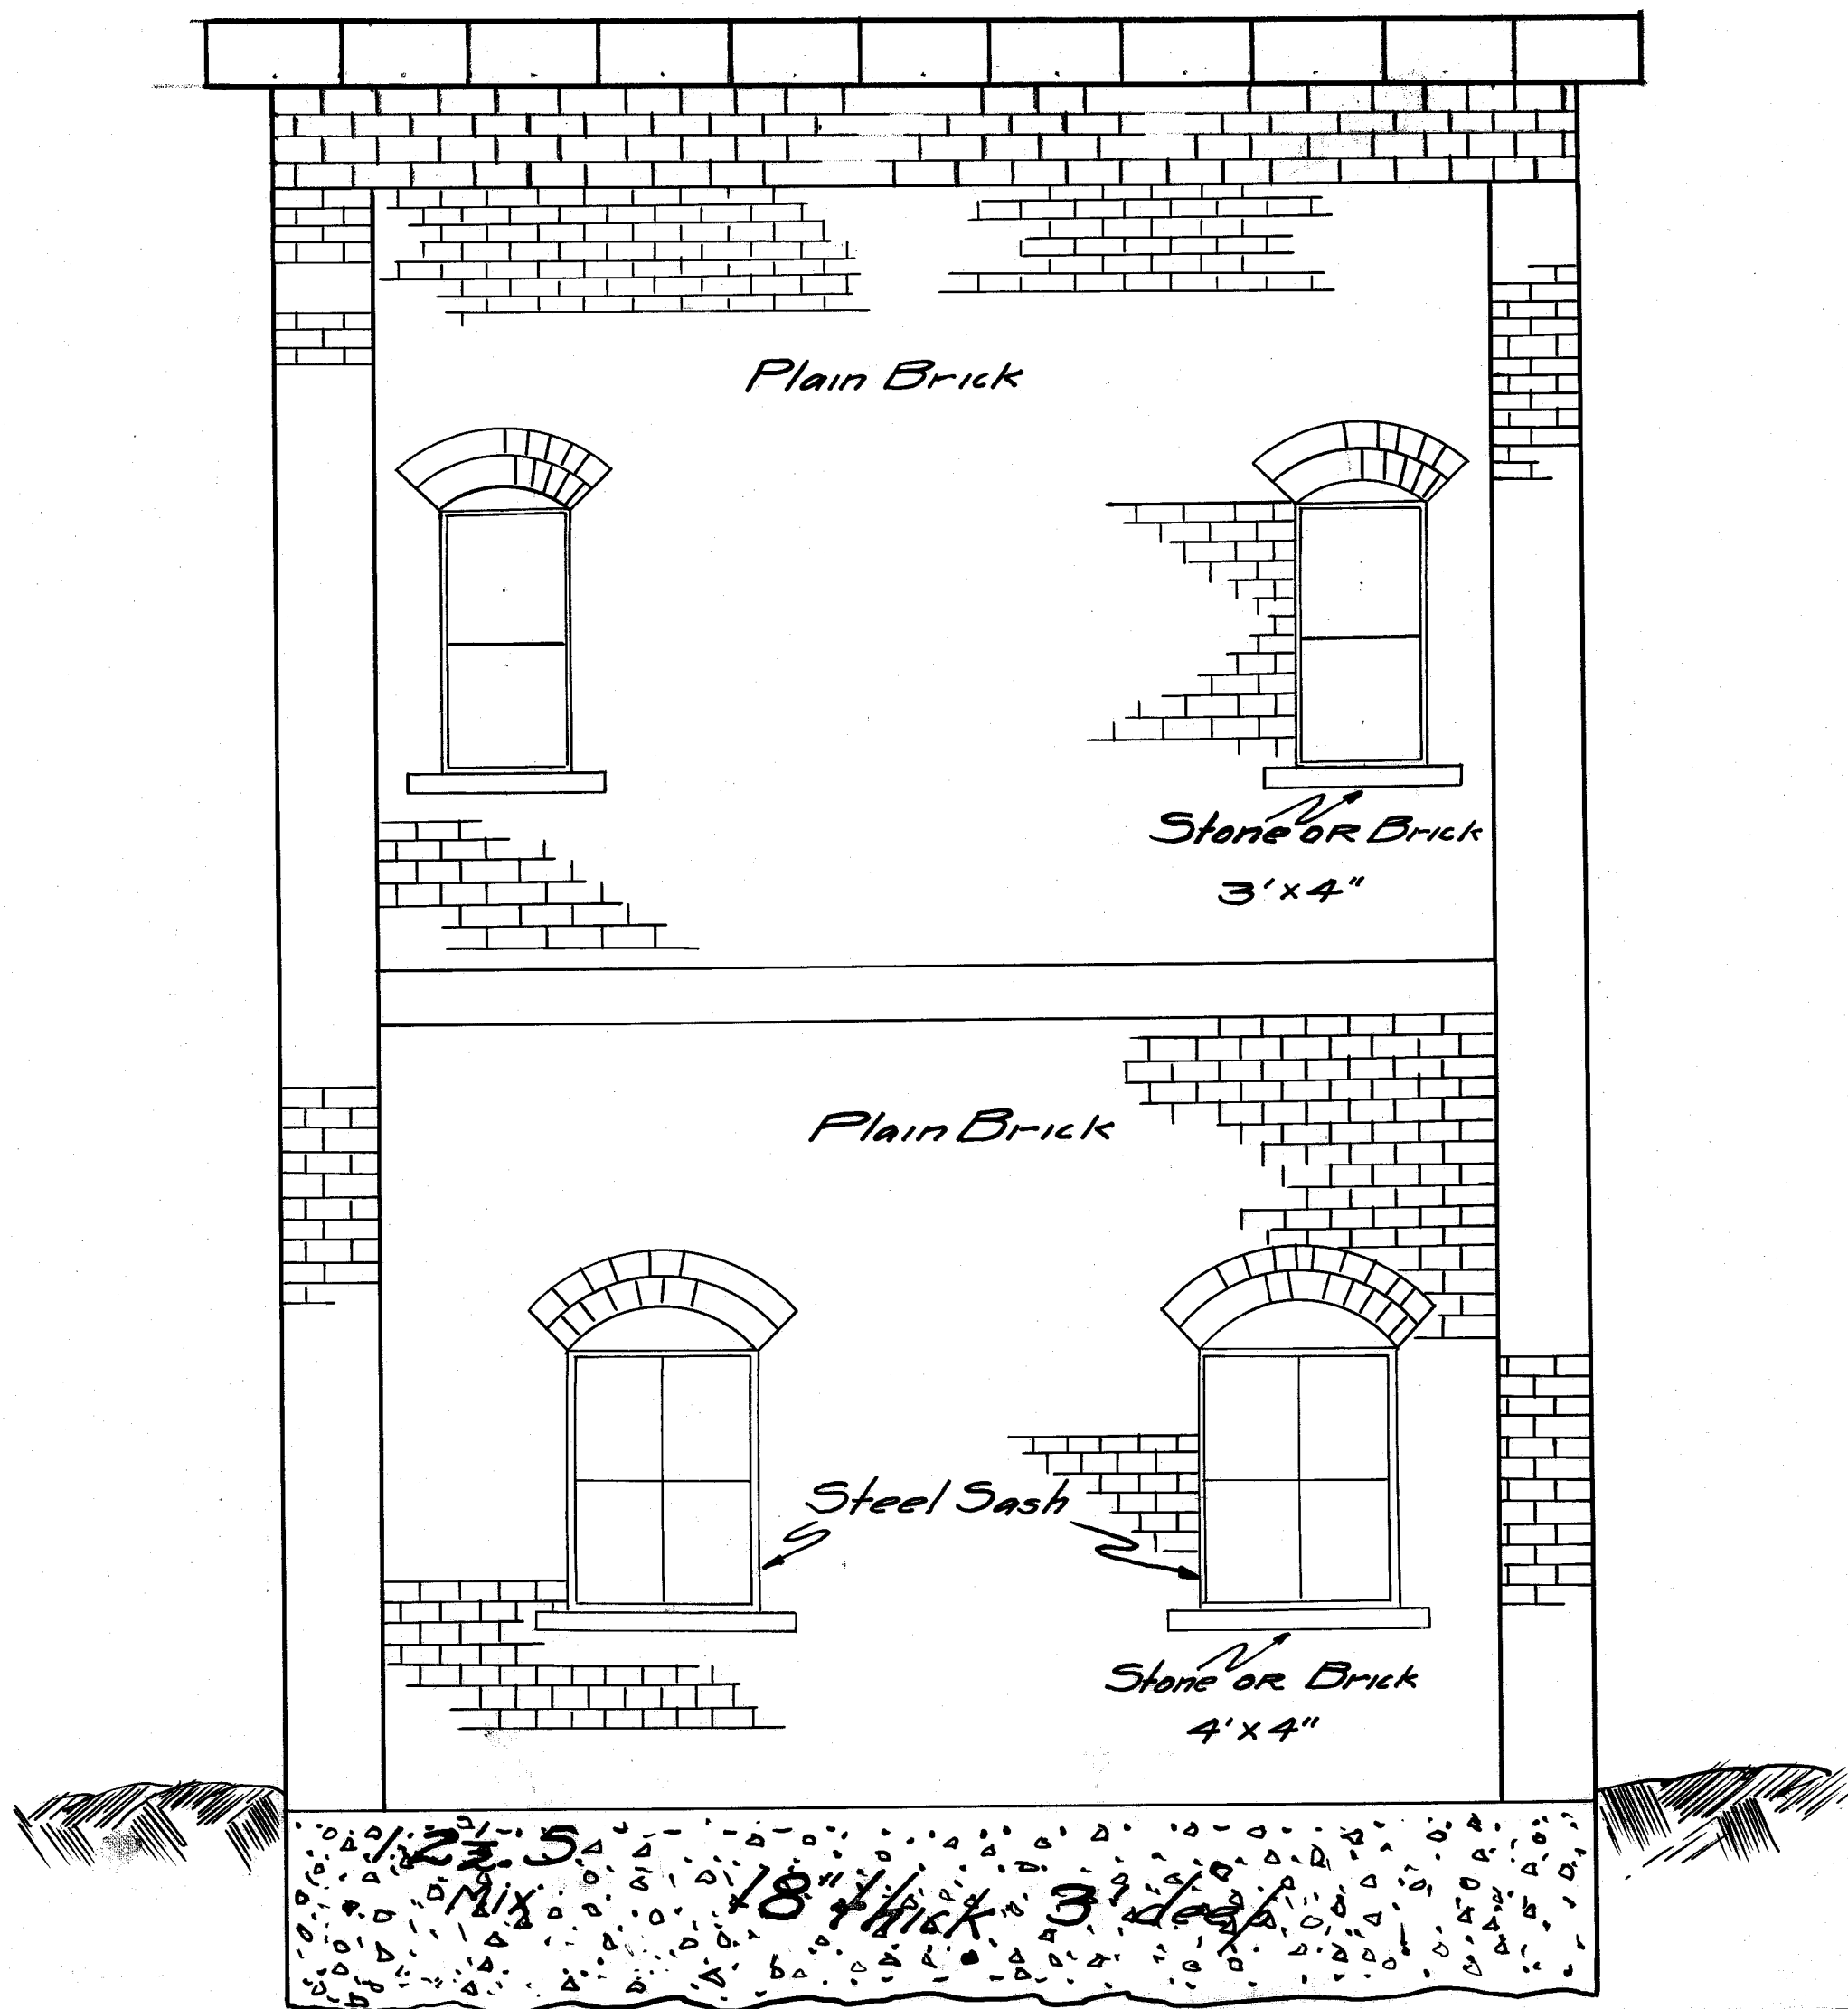

REAR ELEVATION

CITY OF MASSILLON OHIO		
PROPOSED		
CENTRAL OFFICE		
FIRE AND POLICE ALARM SYSTEM		
APPROVED:-	DEPT. OF PUBLIC SAFETY	
CITY ELECTRICIAN	FIRE AND POLICE DEPT.	
DR BY: <i>222</i>	SCALE: $\frac{3}{8}''=1'$	1925 SHEET (5)
CH. BY:		

File No. M144 Acc. No. 572