

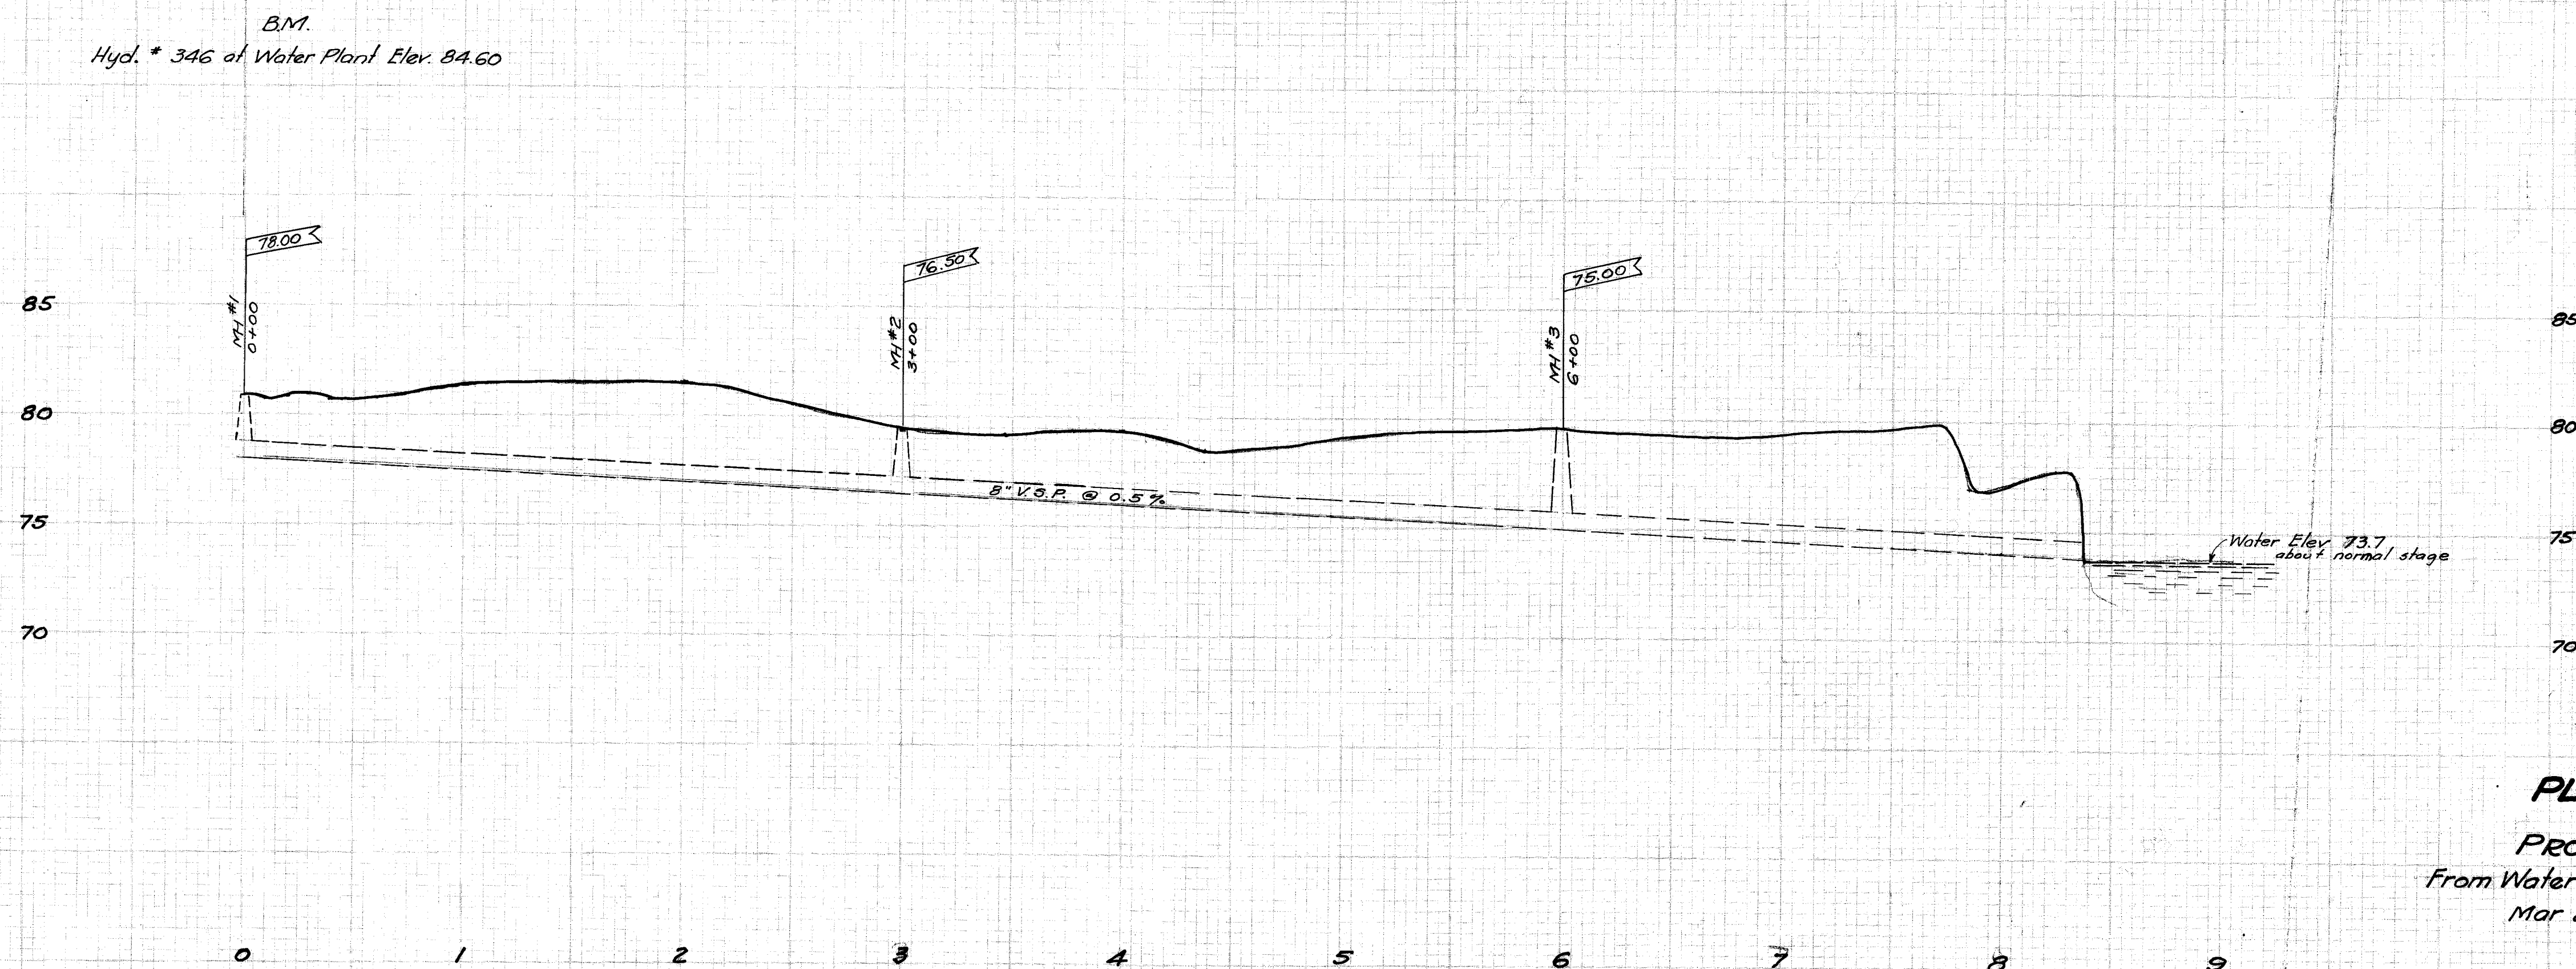


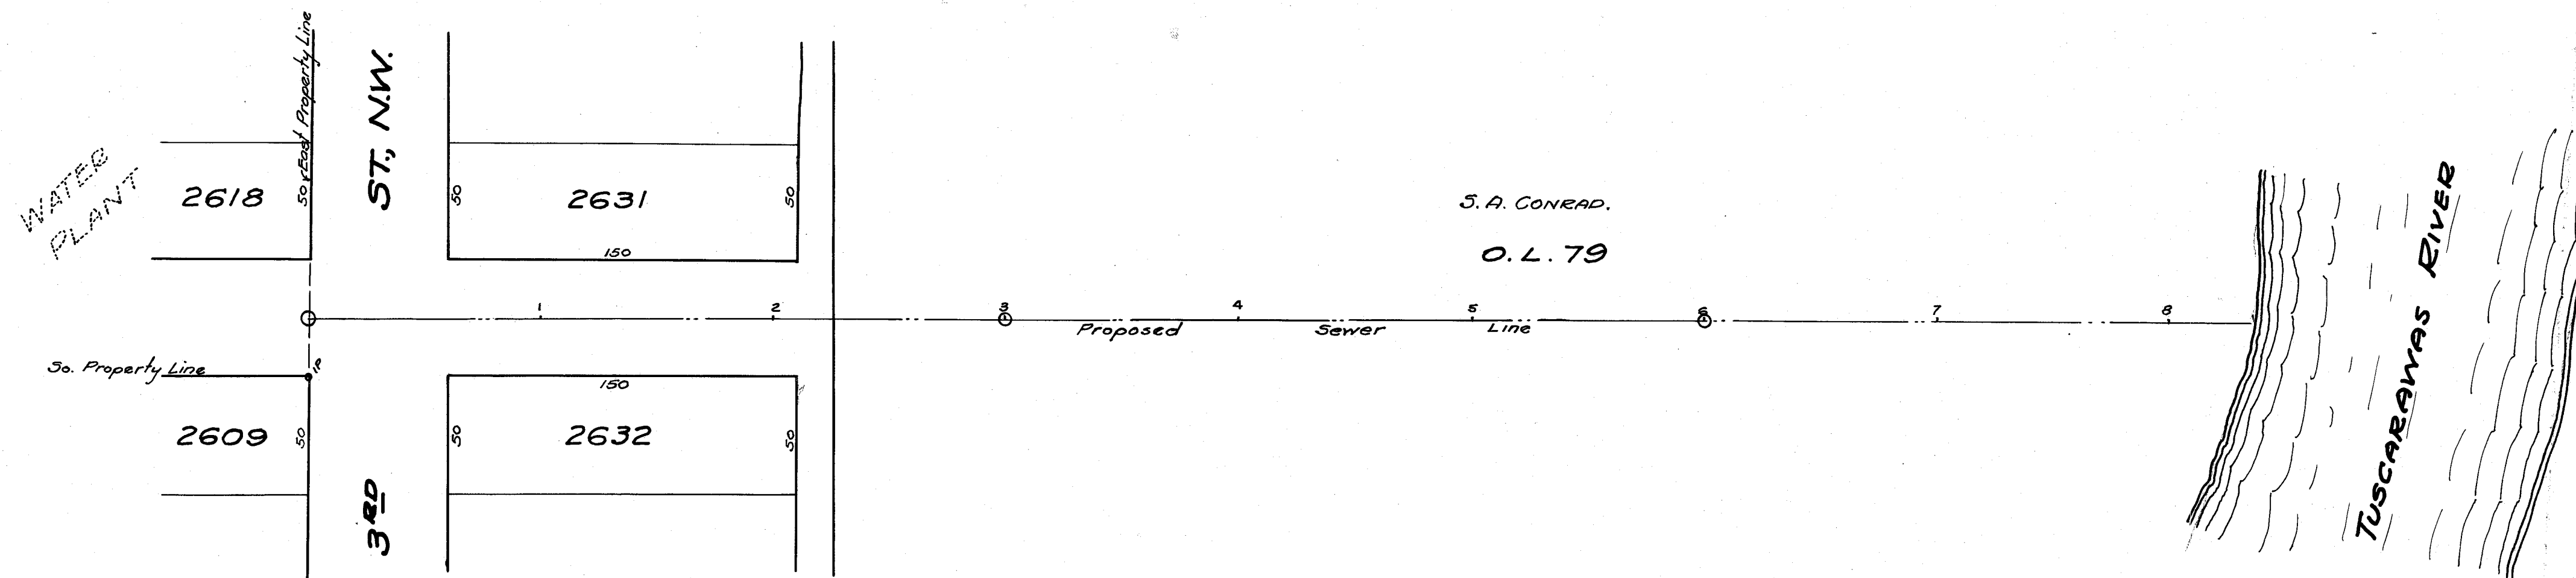


PLAN & PROFILE
OF
PROPOSED SEWER LINE
From Water Plant to Tuscarawas River
Mar 25th 1930 RICE & WALLACE
Massillon
Ohio
Scale 1" = 5' Vert.
1" = 50' Hor.

FILE No M 239
Acc. No 1105

N.W. SECTION OF
MASSILLON, OHIO.
From Water Plant,
North and West
MAR 25th 1930 RICE & WALLACE
CIVIL ENGINEERS
Scale 1" = 100'

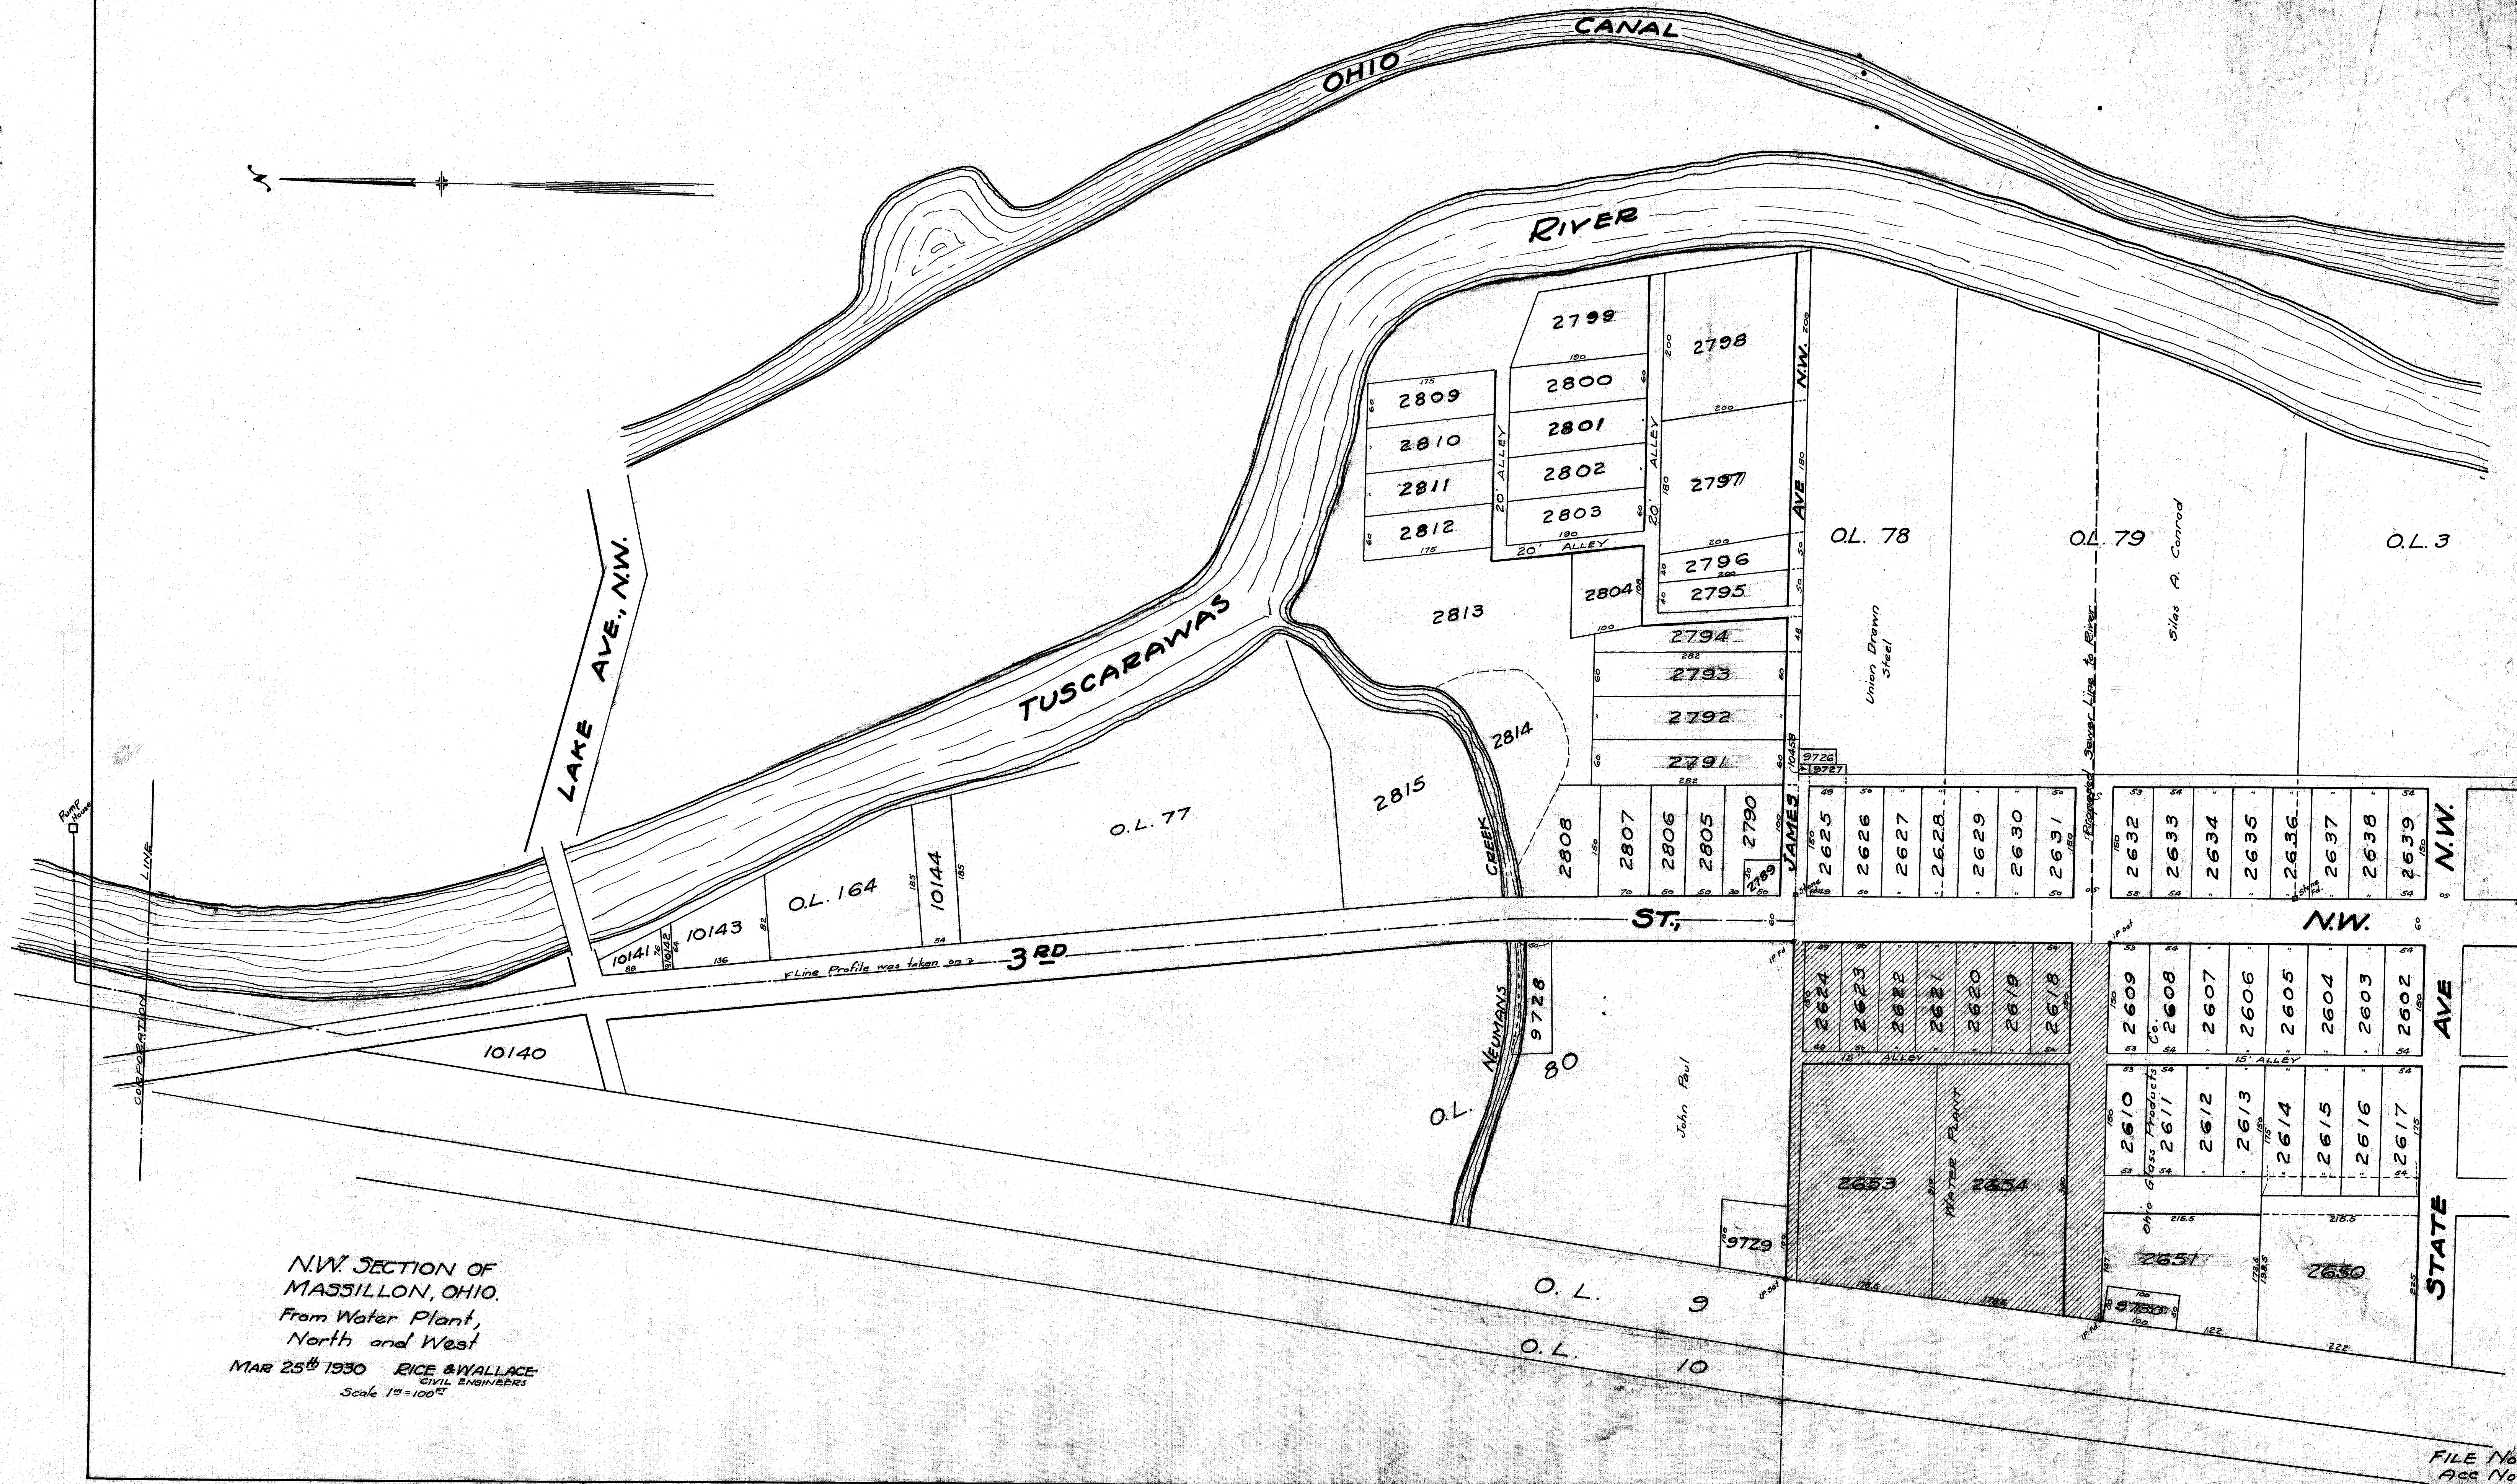

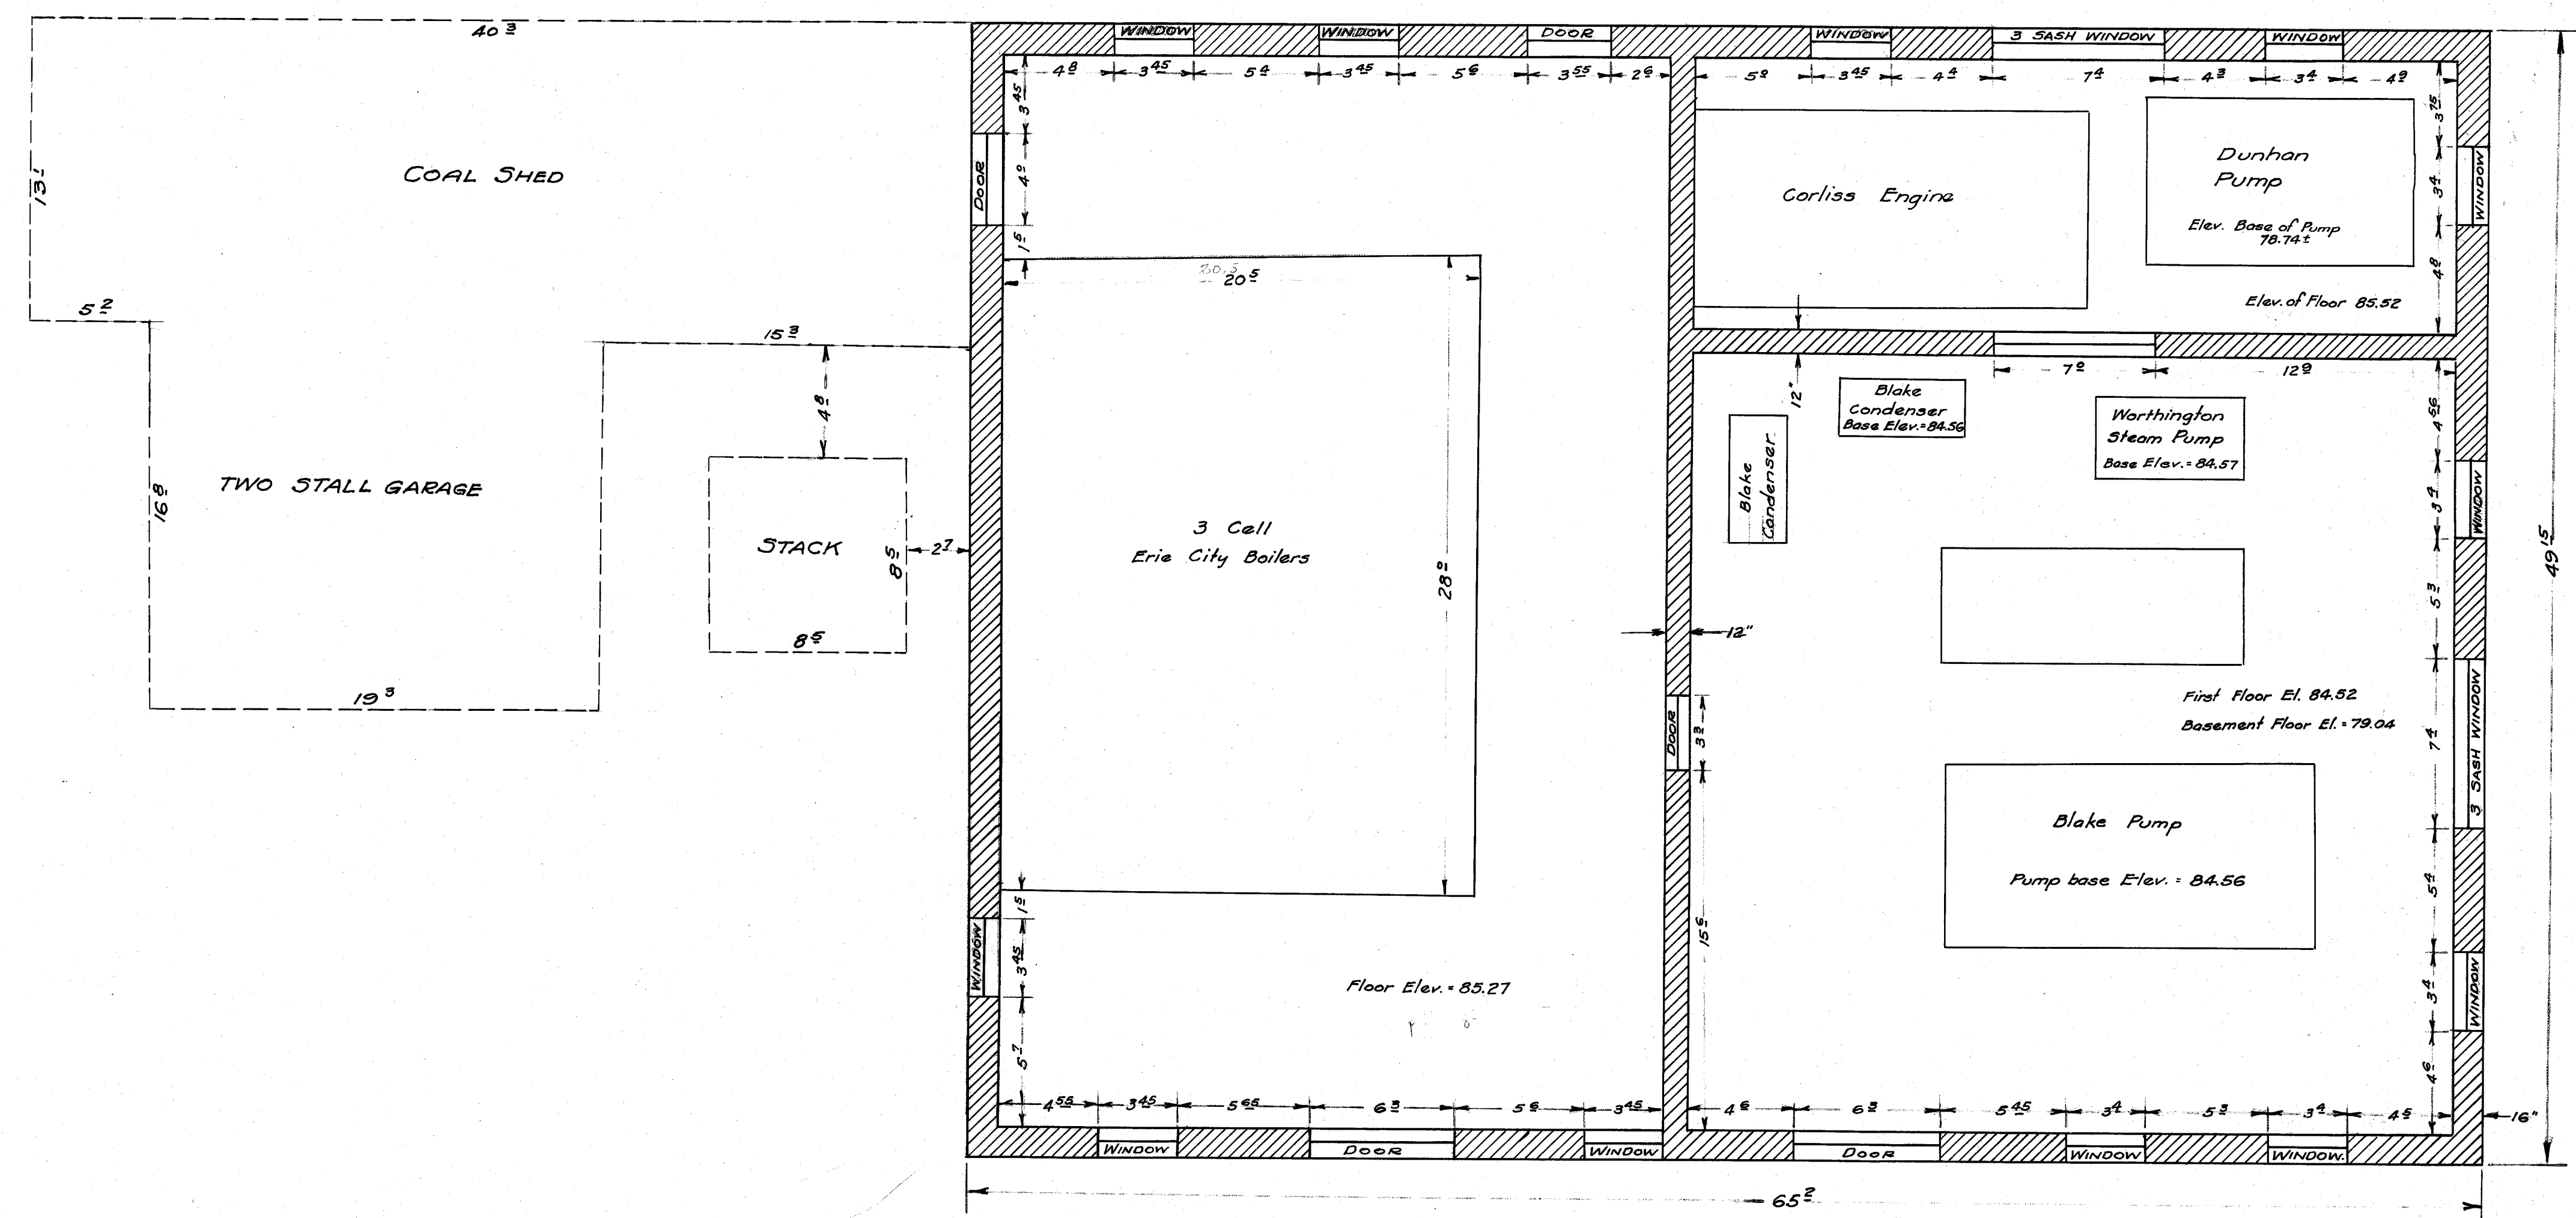

FLOOR PLAN OF MAIN PUMPING PLANT

DETAIL FLOOR PLAN
OF
MAIN PUMPING PLANT
MAR 25th 1930 RICE & WALLACE
CIVIL ENGINEERS
SCALE 1"=5'

FILE No M239
ACC No 1102

PLAN	SURFACE	PROFITE	SECTION	NOTE	DATE
1	2	3	4	5	6
7	8	9	10	11	12
13	14	15	16	17	18
1333	1334	1335	1336	1337	1338
1339	1340	1341	1342		


MASSILLON, OHIO

BY RICE & WALLACE
CIVIL ENGINEERS

CIVIL ENGINEERS

O.L. 80

JOHN PAUL Pt. of 36.75 Acres

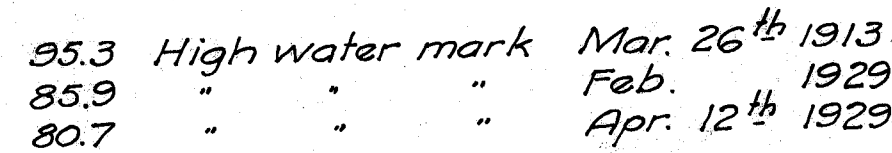

Underground data furnished by local Water Co's men.
Gas Lines from East Ohio Gas Co's Office

FILE No M 239
ACC No #1101