


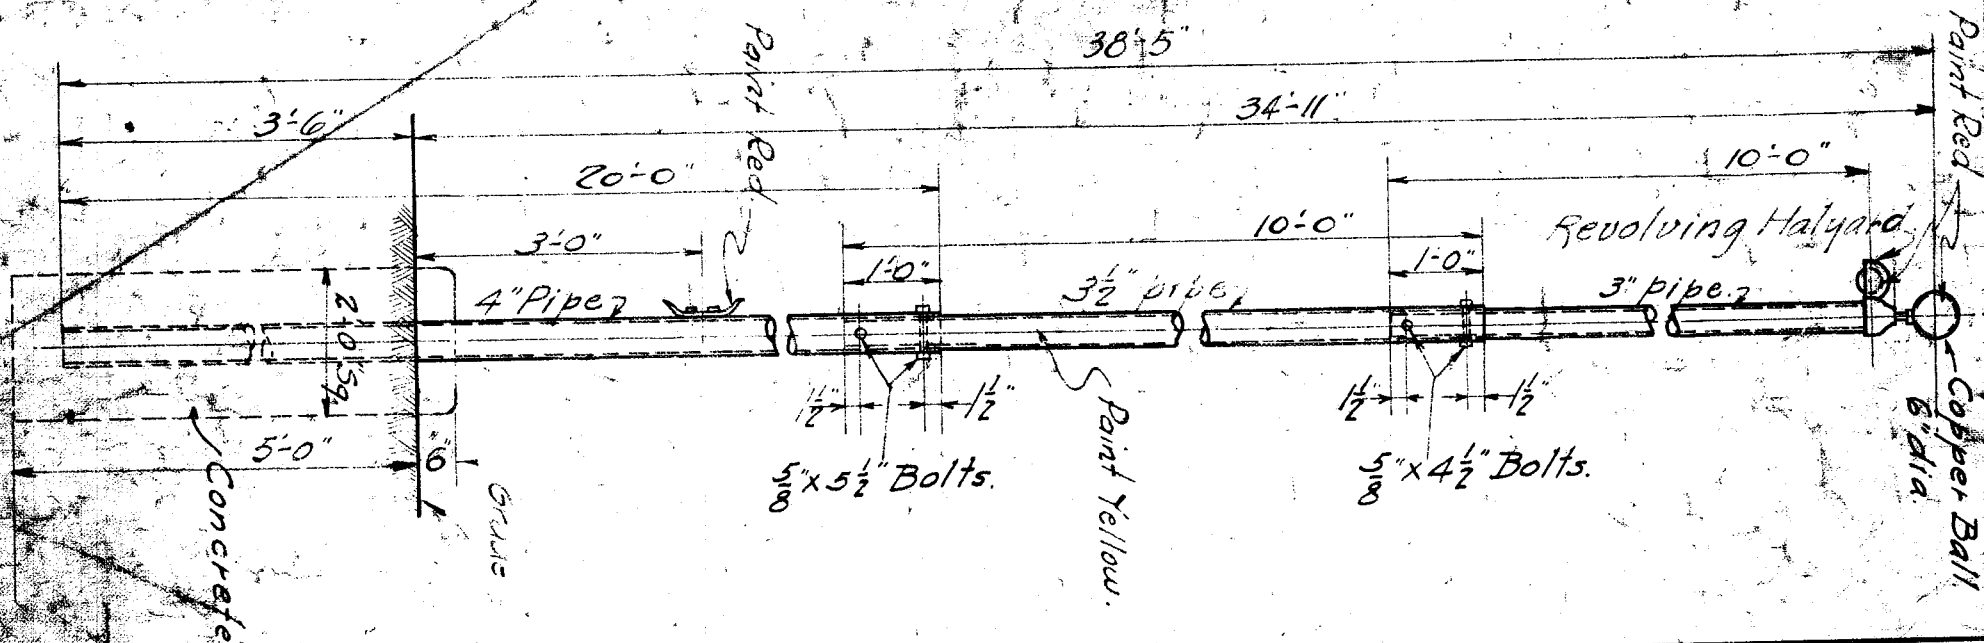

LIST OF MATERIAL.

Ref. No.	No. Reqd.	Description	Material	Remarks
③	1	Pc. 3" Pipe - 10'-0"	W.I.	
③	1	" 3 1/2" " 10'-0"	"	
③	1	" 4" " 20'-0"	"	
	1	6" dia Ball with rod.	Copper.	
	2	5" x 5 1/2" Bolts + Nuts.		
	2	5" x 4 1/2" " "		
	1	Halyard - Revolving		1 1/2" dia pulley for 1 1/2" rope
	1	Cleat for Rope		
②	80	Ft. of Rope.	Cotton.	3/8" dia.

Revision ③ March 14 '24
 Overall Length of Flagpole Changed To 38'-5" Was 41'-0"
 Checked by [Signature]
 Approved [Signature]

Revision ② Dec 9, 1925
 Lin. ft. of Rope Changed to 80 Was 70 - Dia. of Rope Changed to 3/8" Was 1/2"
 Checked by [Signature]
 Approved [Signature]

Revision ① 6-28-23
 Halyard added
 Bolts added for Pipe Joints
 Checked by [Signature]
 Approved [Signature]

ROXANA PETROLEUM CORP.


ST. LOUIS, MO.

BULK DEPT.
FLAG POLE

SCALE: 1/2" = 1'-0"
DATE: 6-7-23
BY: W. J. TRACY
CHECKED: [Signature]
A3143

Standard

Standard

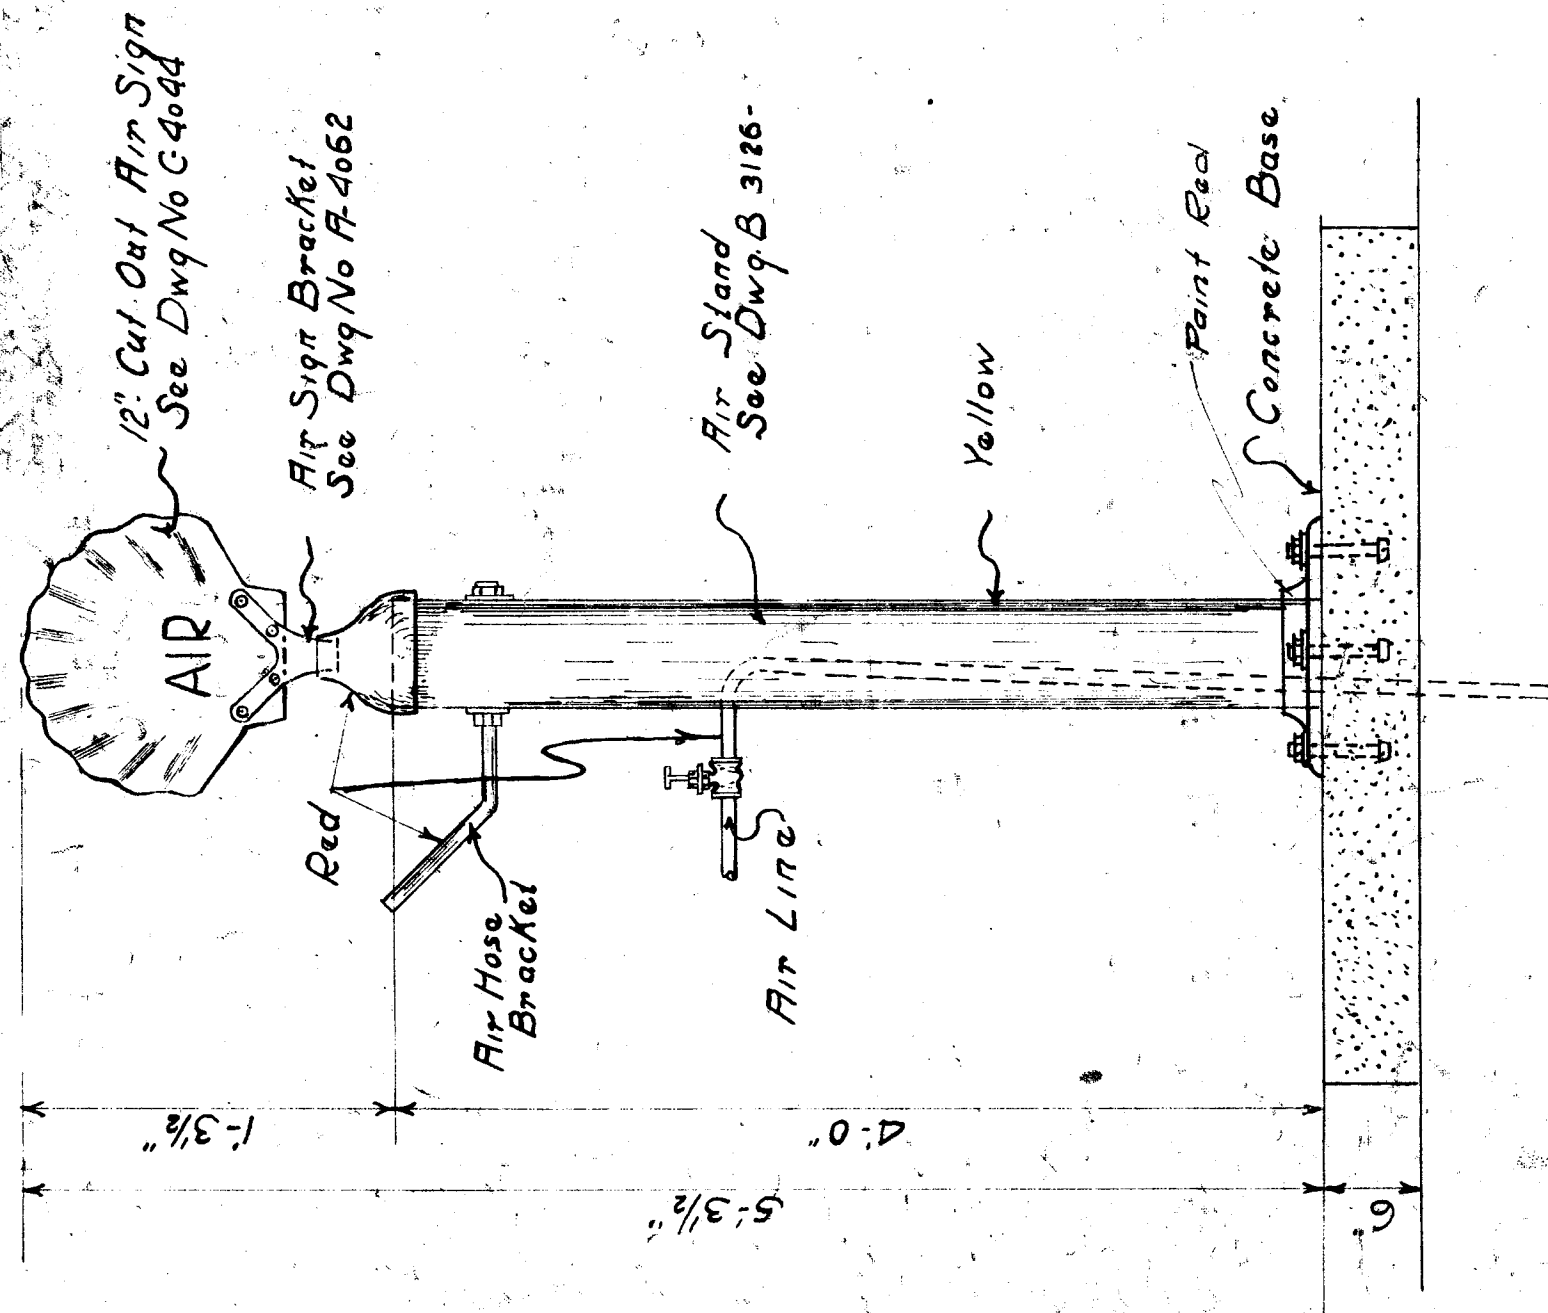

Mark	Date	By	Check	By
1	7-25-1928	DDP	DDP	DDP

ROXANA PETROLEUM CO.

ST. LOUIS, MO.

PRINTING DEPARTMENT
SERVICE BUREAU
AIR SIGN

SCALE: 1/2" = 1'-0"

DATE: JAN. 13, 1928

DRAWN: J. E. DODD

CHECKED: J. E. DODD


5-10-10-10-10

Air Stand Furnished
By Shell Pet. Corp
Needle Valve
Furnished By
Contractor.



SECTION SHOWING COVER PLATE.

TEMPLATE FOR DRILLING FLANGE
Scale 1/4" = 1"

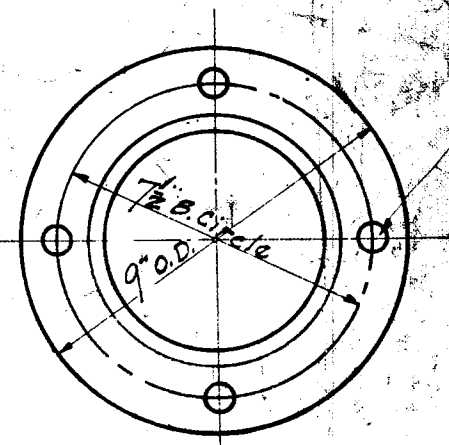




SHELL PETROLEUM CORP.
ST. LOUIS, MO.
STD. SERVICE STATION
AIR STANDARD

LIST OF CHANGES					
Mark	Date	Inspector	Checked By	Description	Approved
1.	12/1/28	M.S.	W.D.	250 Bronze Cask With Wrench Taken Out	(1)
2	4/1/29	M.S.	W.D.	Bolt Circle of Flange Changed from 6 to 7	(1)
3	6/1/29	RCP	W.D.	Conc Changed To 5" Below Grade	(1)
4	7/20/29	RCP	W.D.	Note Added	(1)


SCALE: 1/2" = 1'-0"
DATE: June 5, 1928
DRAWN: M.S. TRACED: M.S.
CH-K-D: [initials] APPR: [initials]

Standard

Note:- Post Manufacturer To Furnish All Screws.

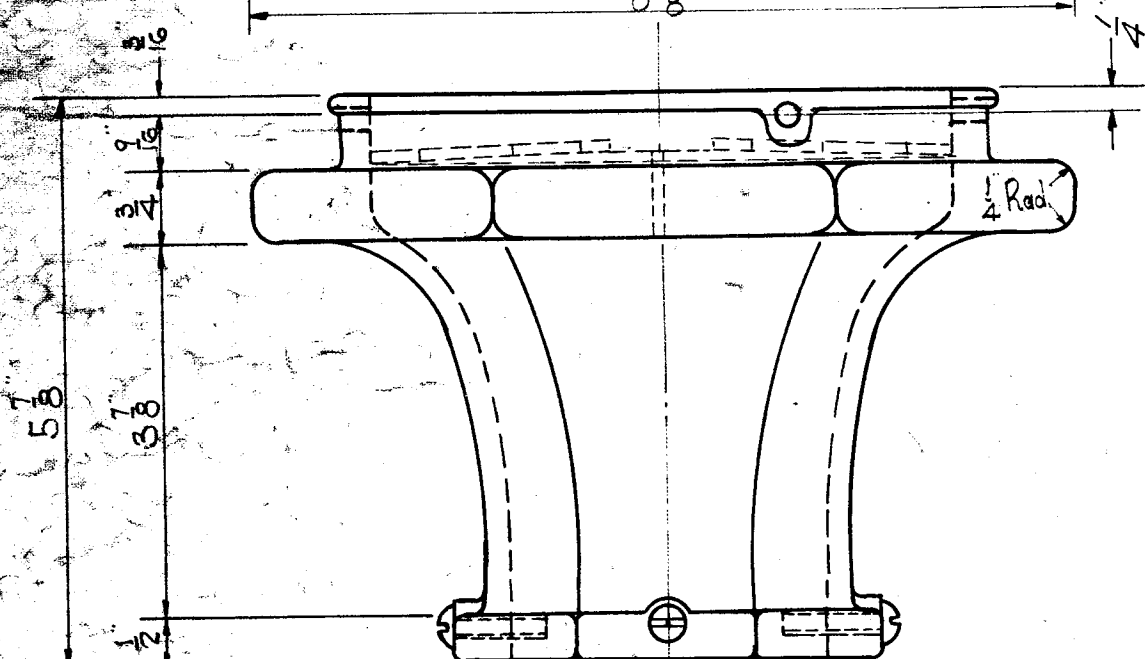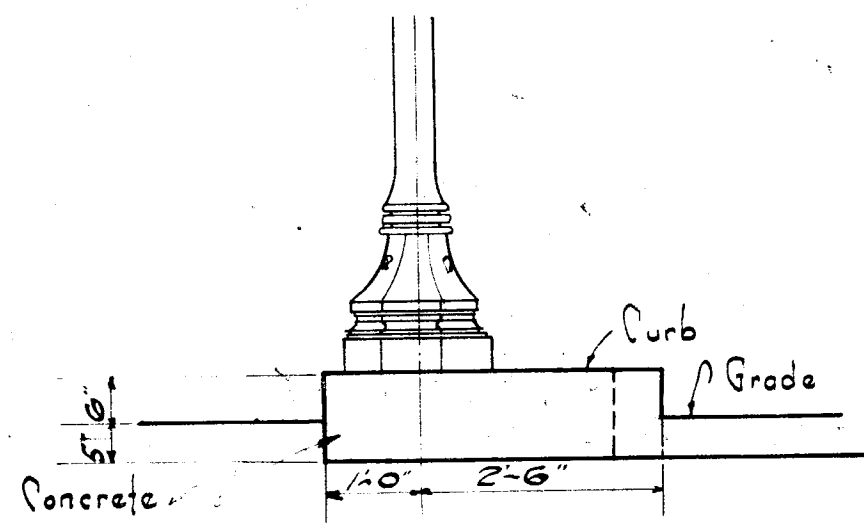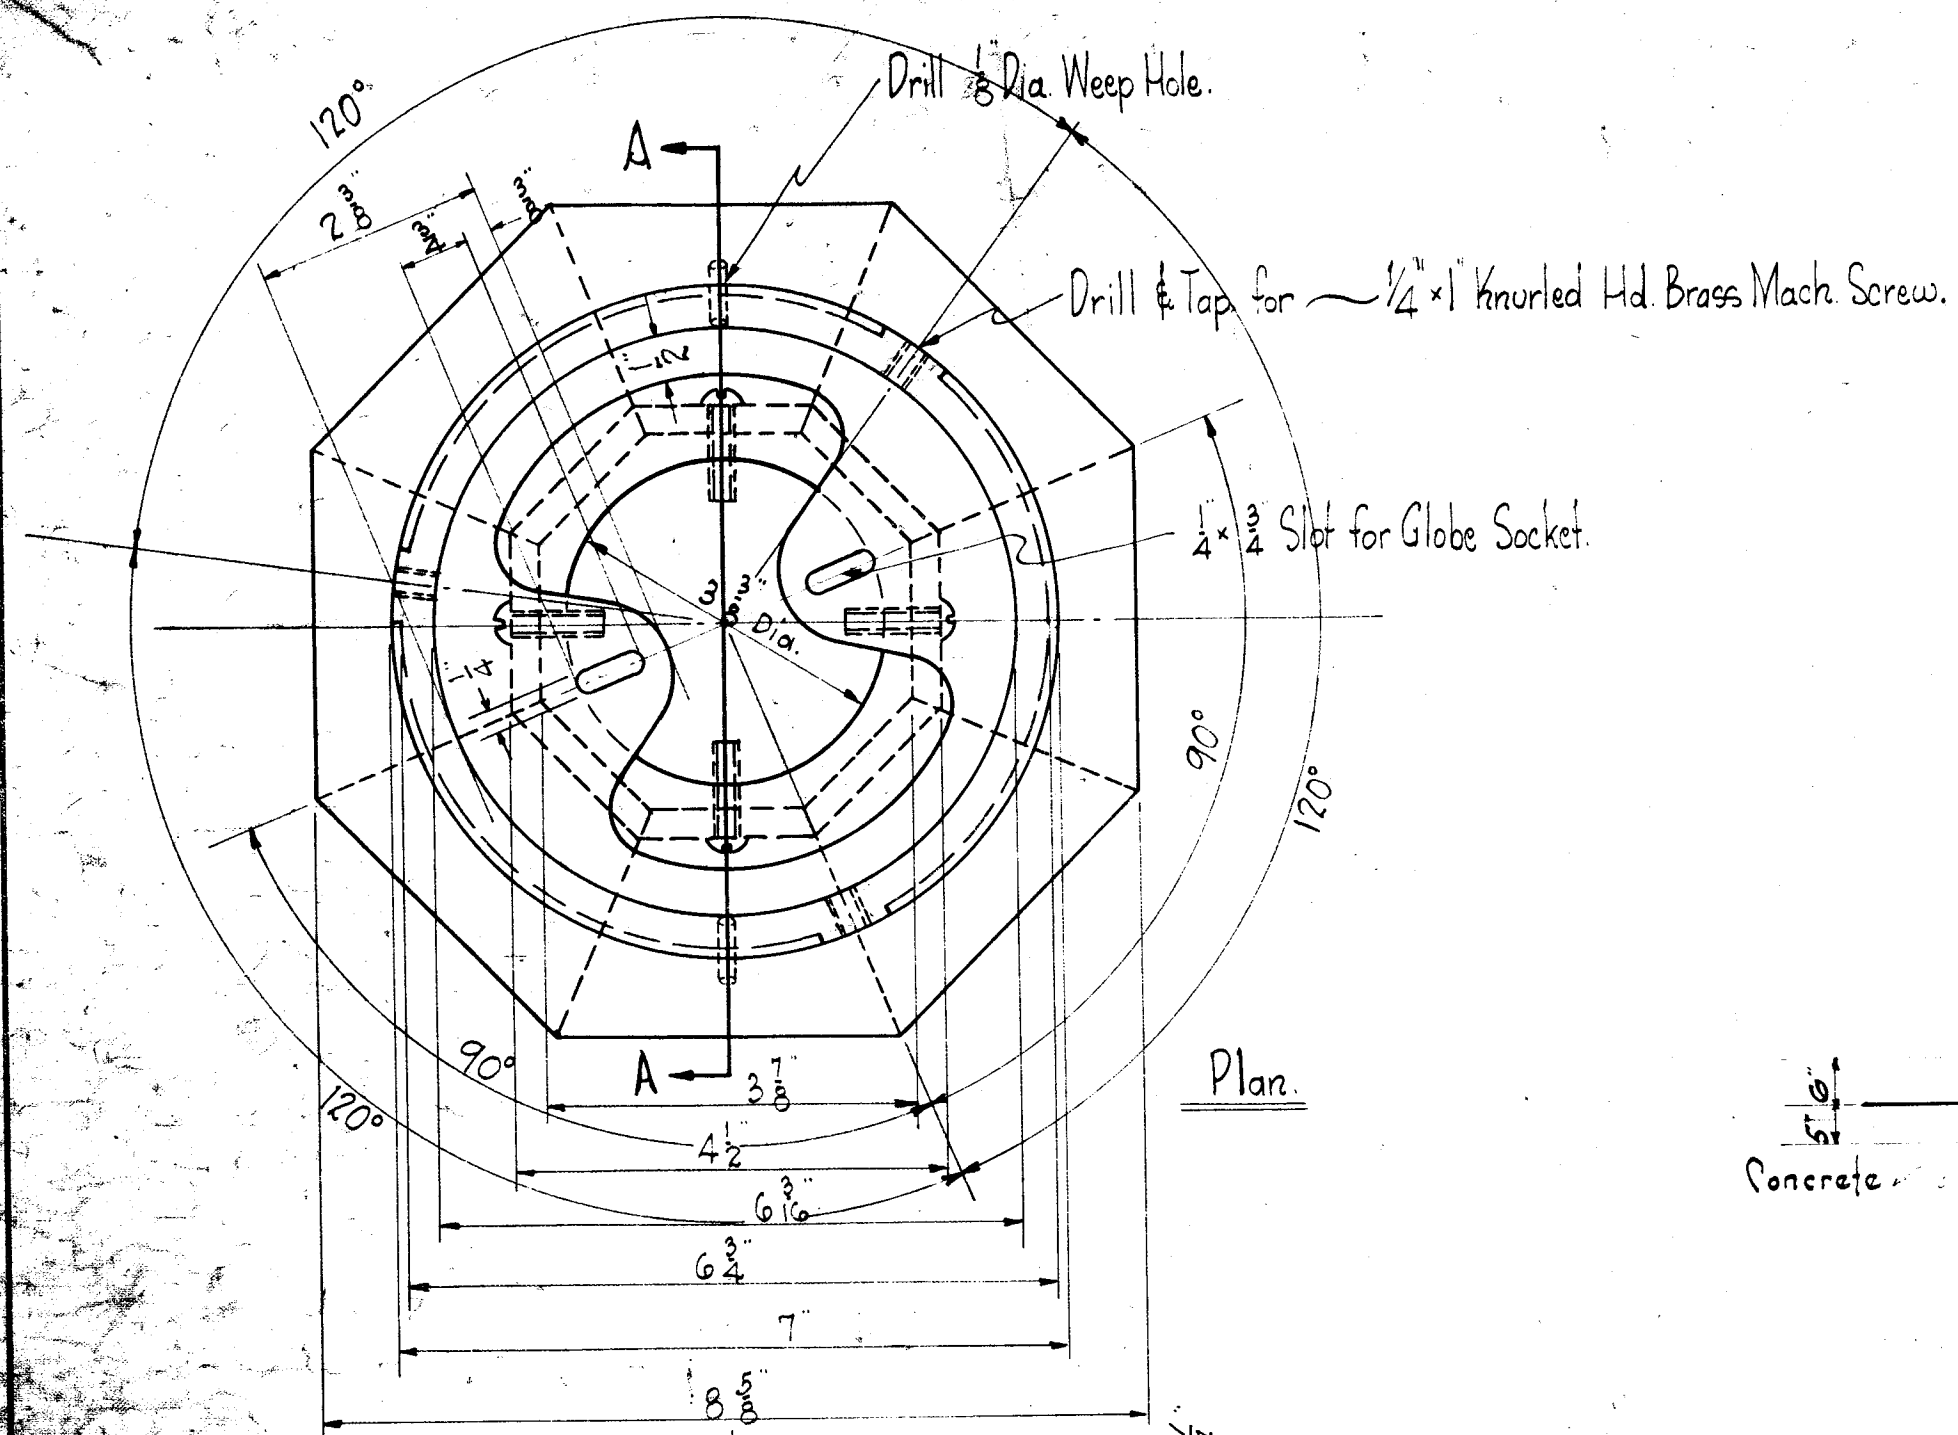


Front Elevation.
Scale 6" = 1'-0"

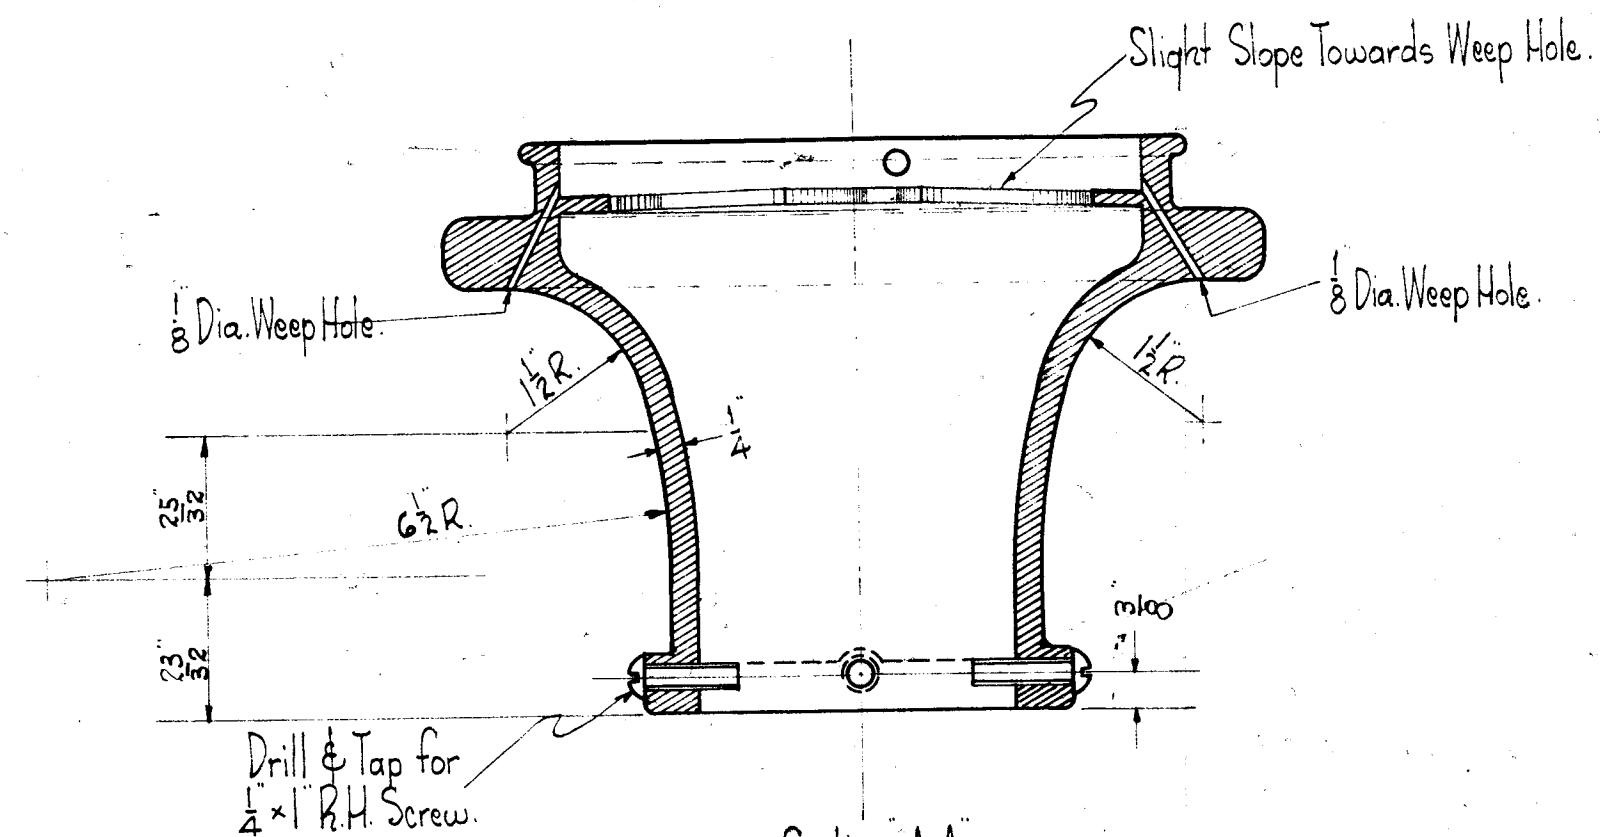


Section A-A.

CASING OR BOTTOM CASTING FOR
LAMP POST TOP.

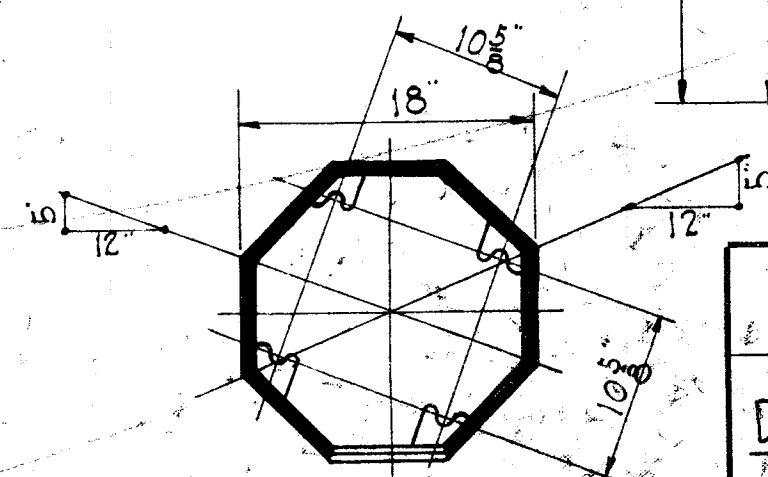

Anchor Bolt Plan.
Scale 1"=1'-0".

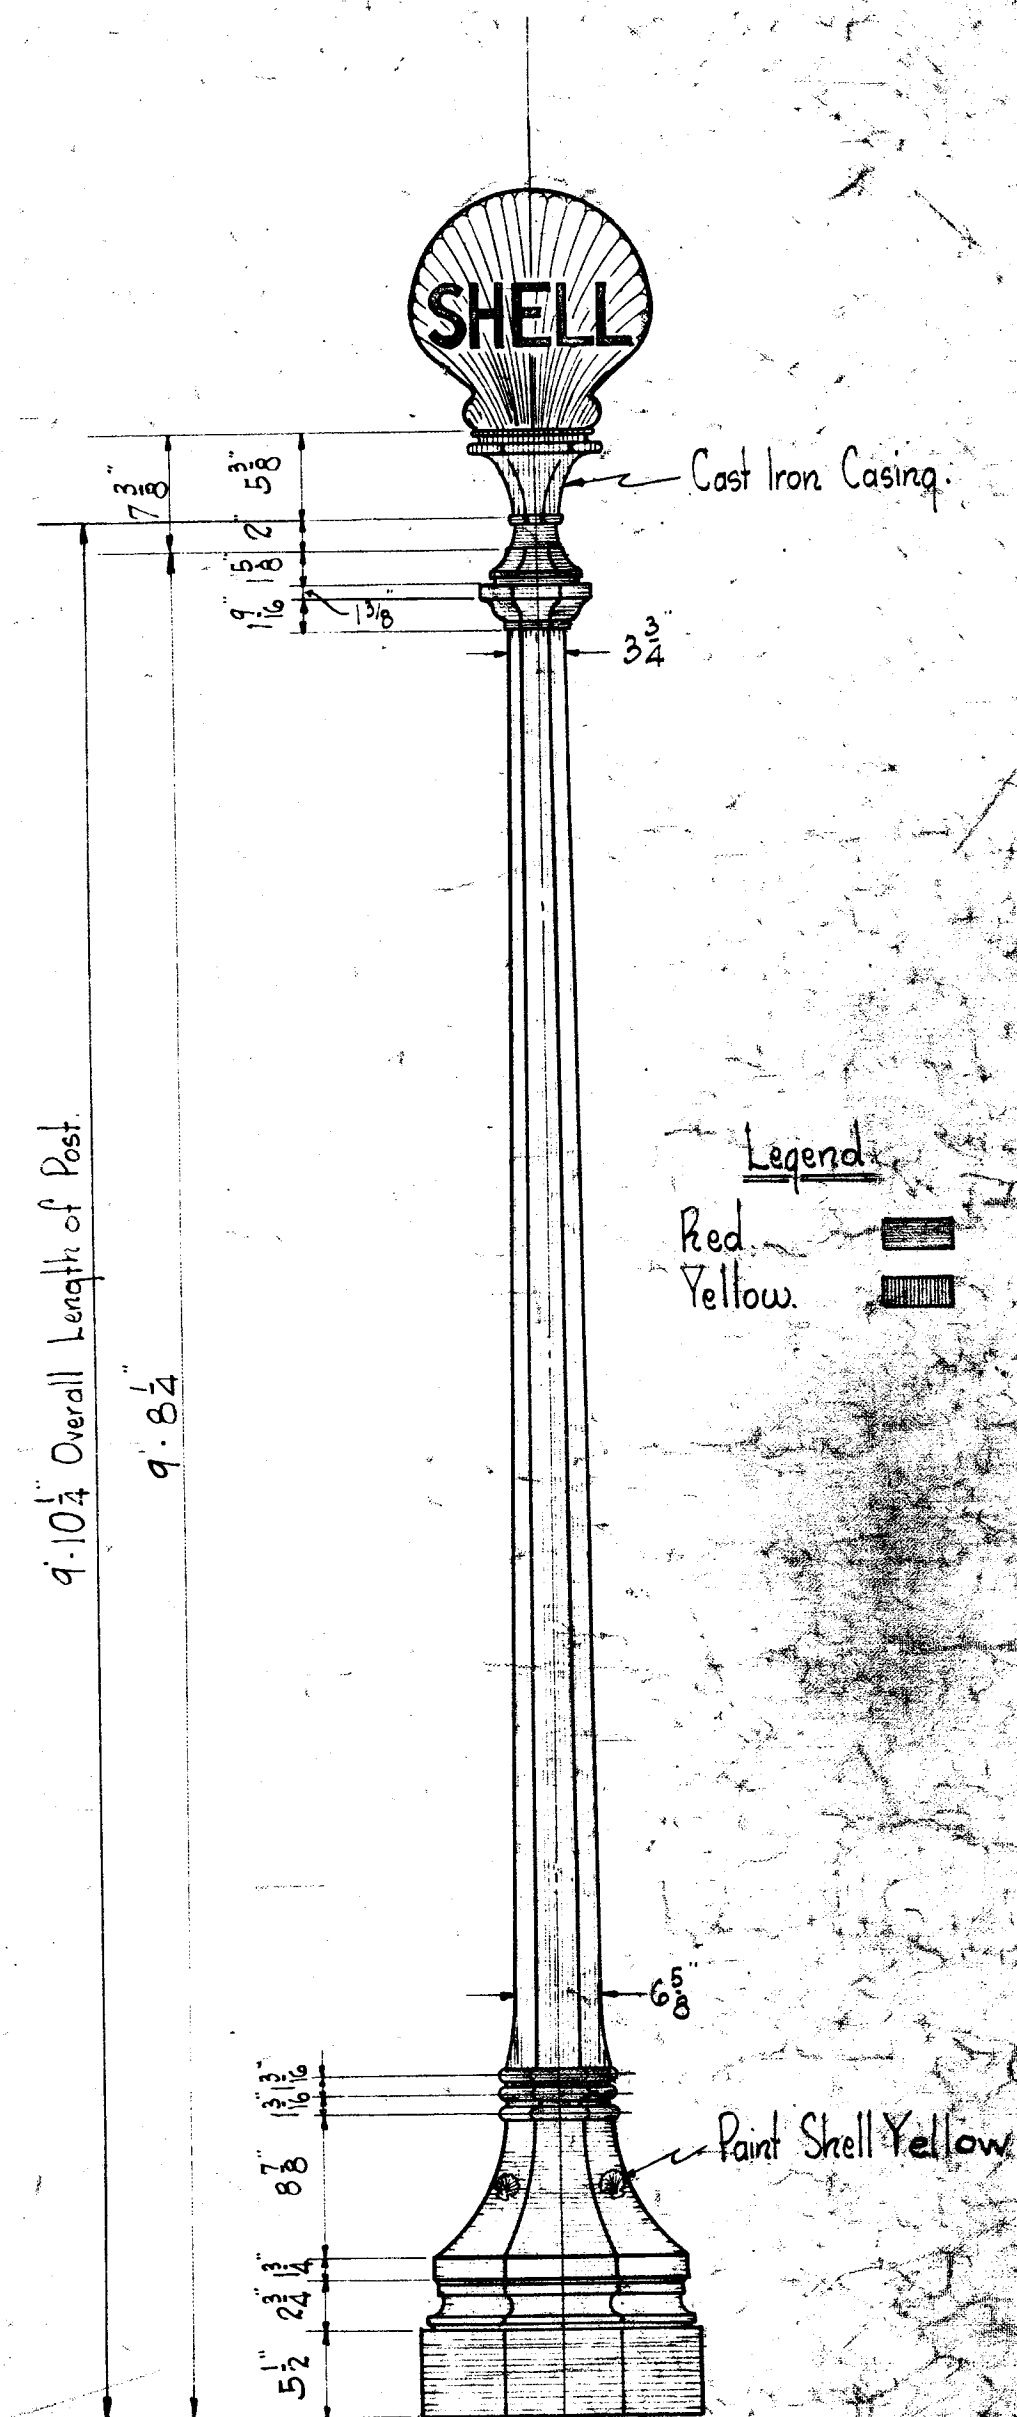

Service Station Standard Lamp Post
Scale 1" = 1'-0"

SHELL PETROLEUM CORP.
ST. LOUIS, Mo.

Detail, Assembly and Paint Diagram of Service Station Standard Lamp Post.

SCALE- As Shown.
DATE- November 9, 1928.
DRAWN- M^{rs} S. TRACED- M^{rs} S.
CHECKED- C.S. (initials)
APPROVED- (signature)


C-4169.

Standard


LIST OF CHANGES					
MADE	DATE	MADE BY	BY	DESCRIPTION	APPROVED
	8-19-70		E. J. Hall	Conc. Base For Lamp Post Shown	285

LEGEND

YELLOW
RED

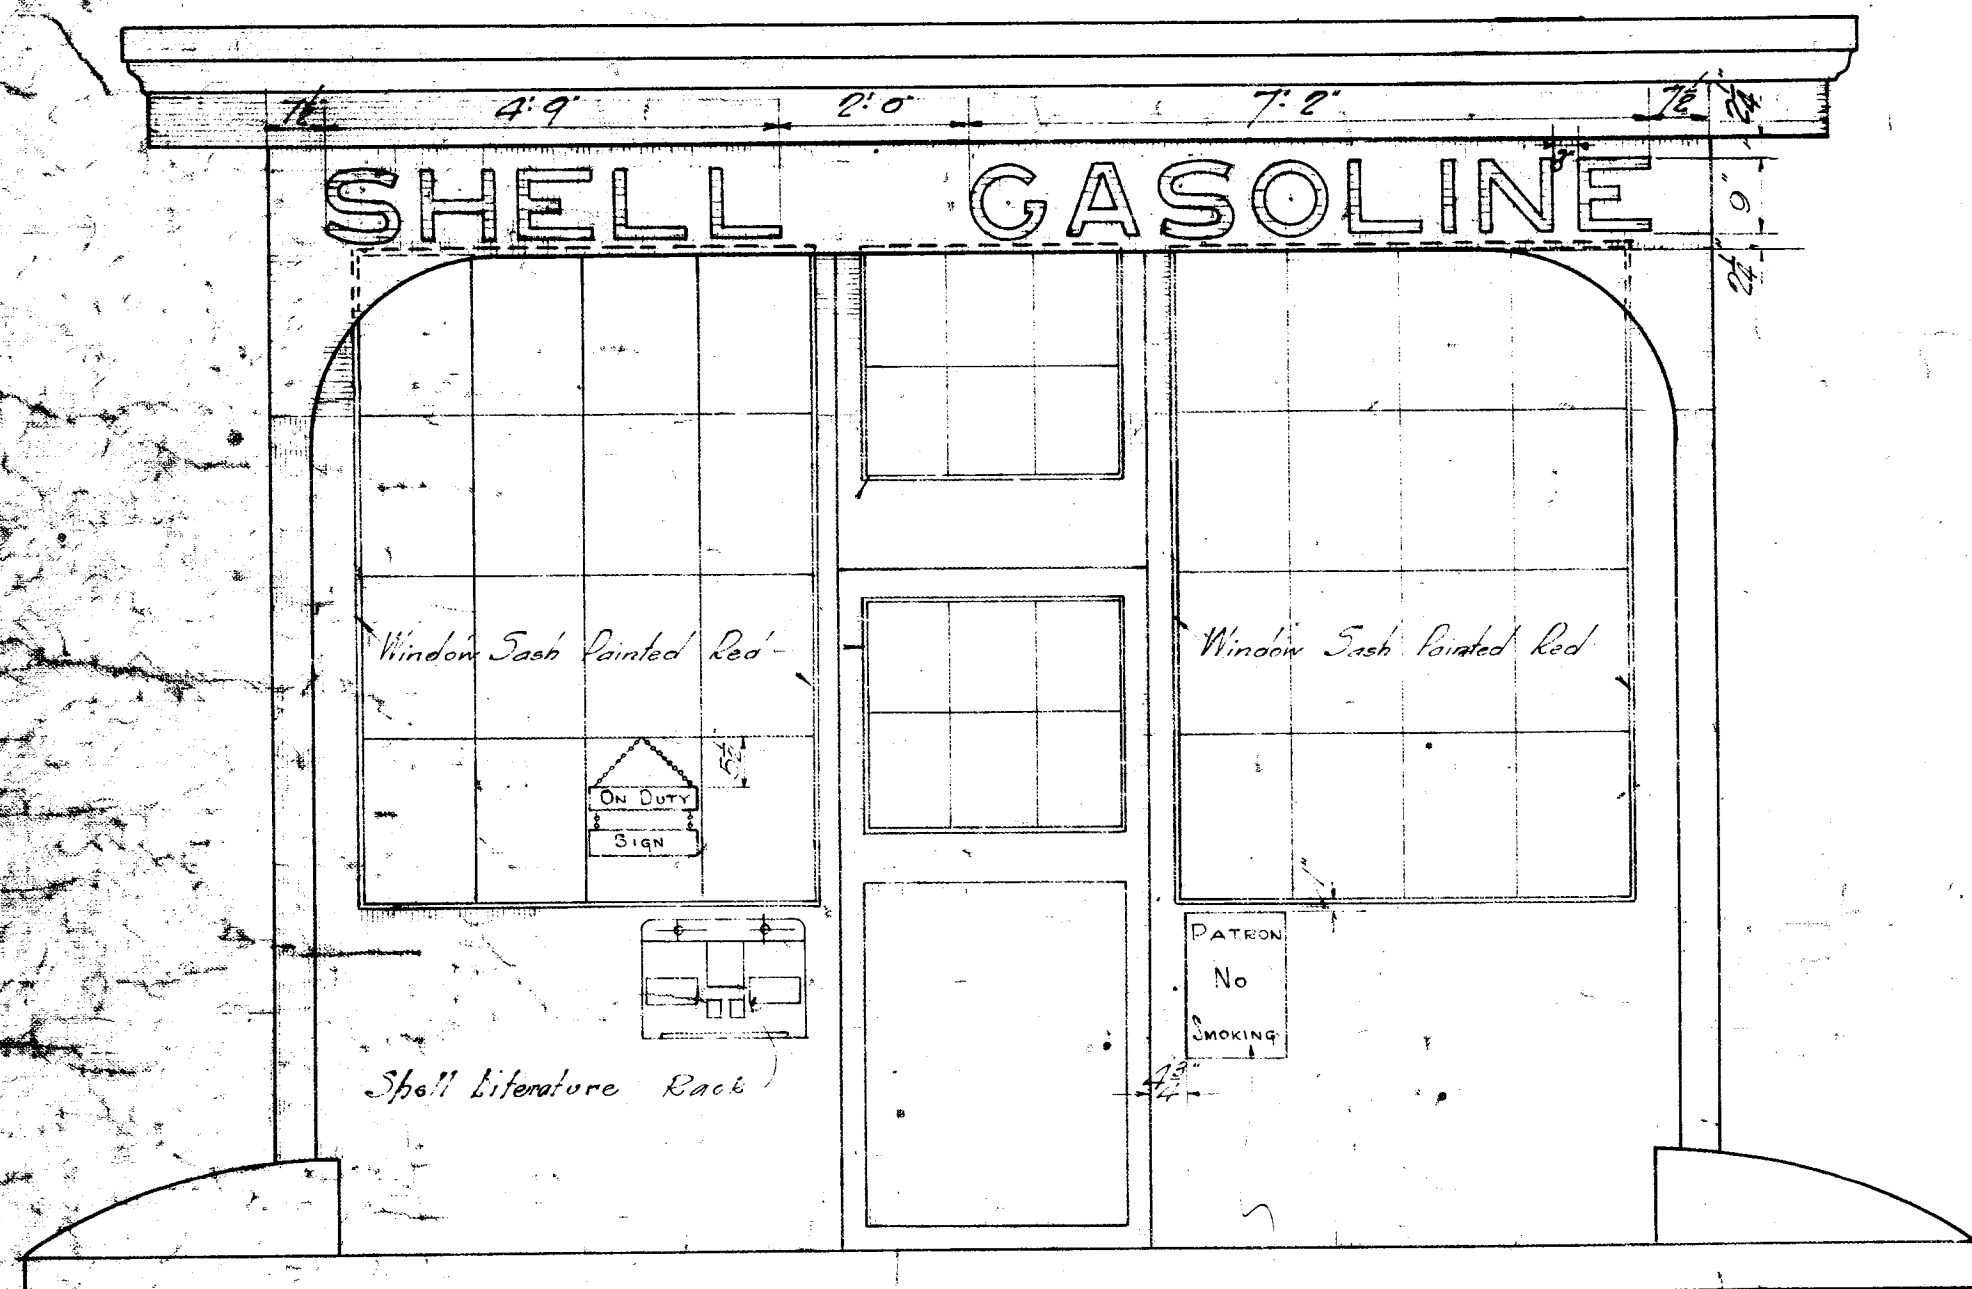


FRONT ELEVATION

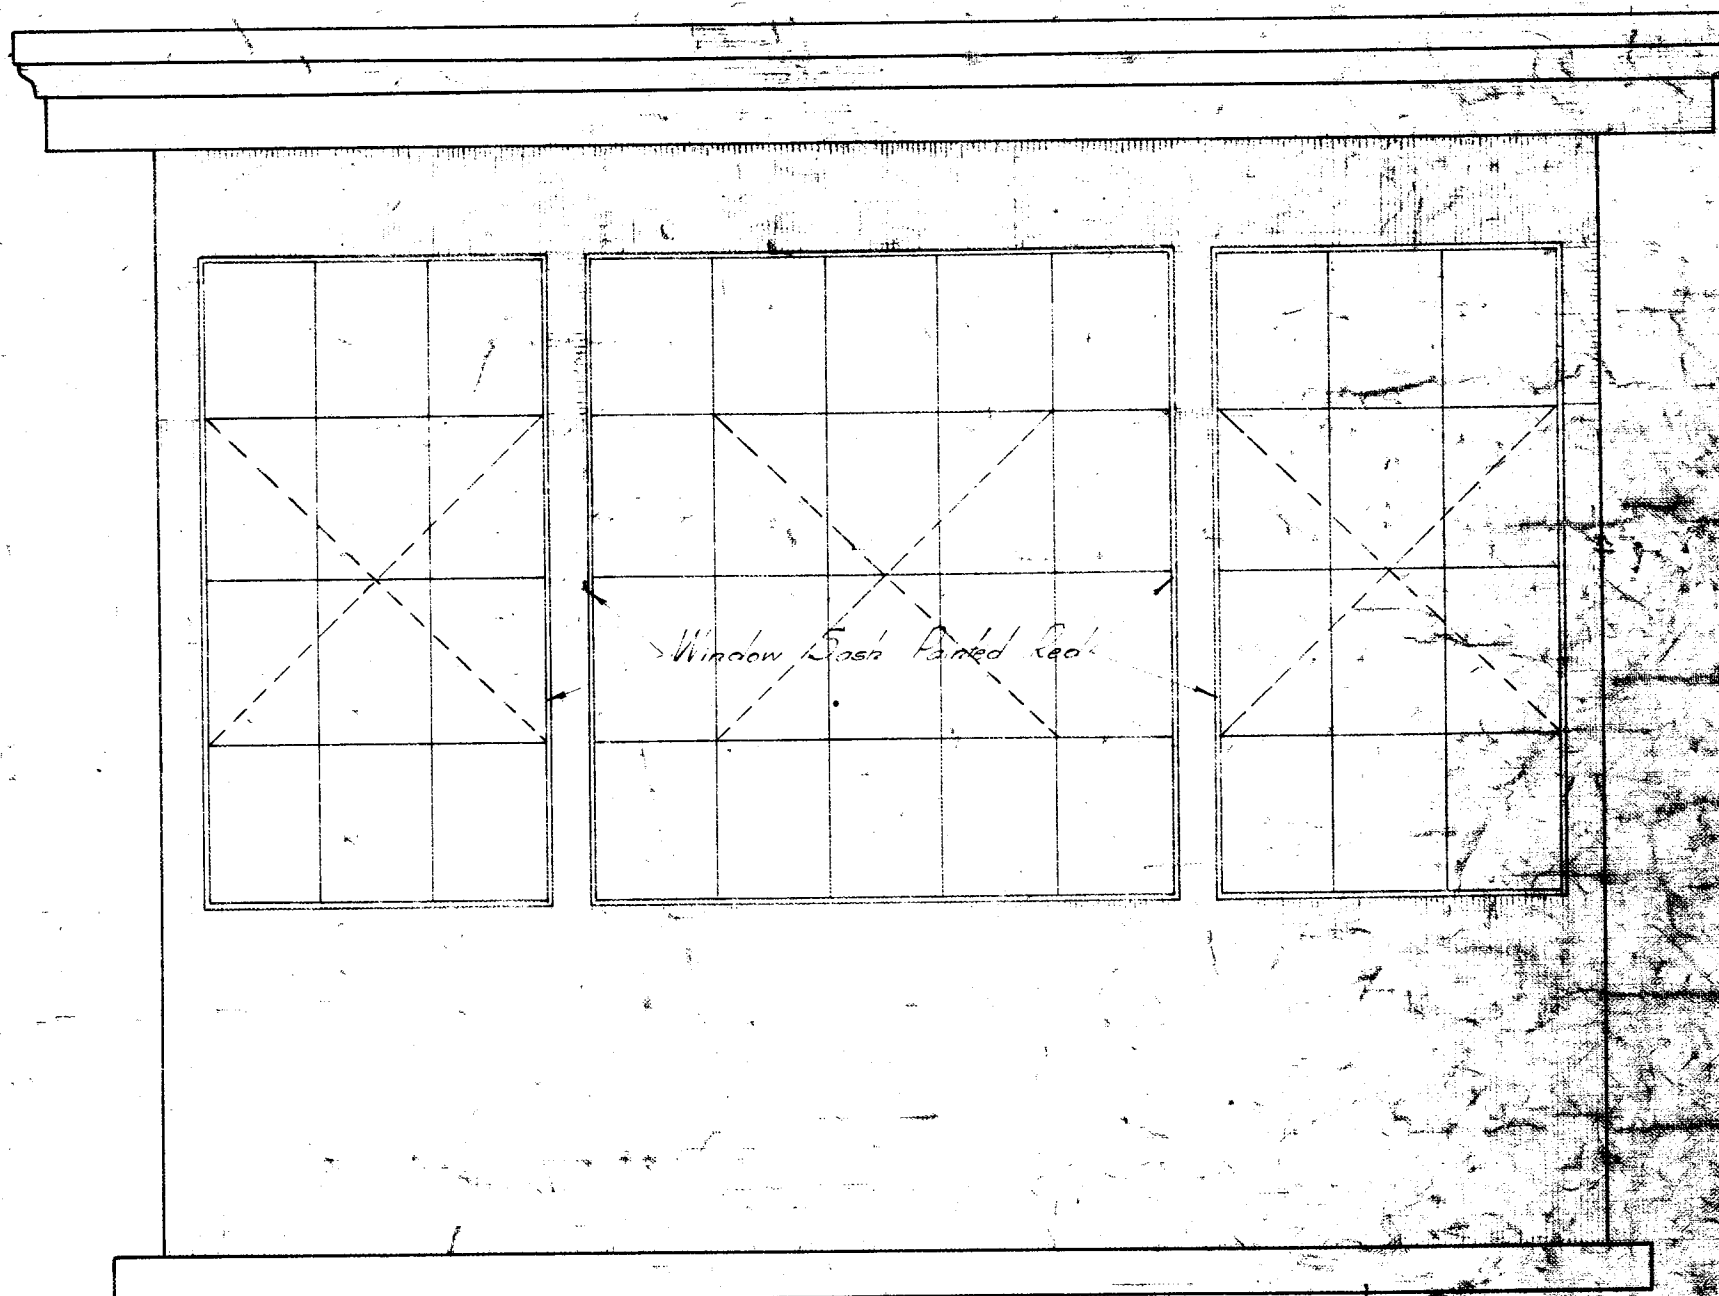

REAR ELEVATION

Signs to be Fastened With Sheet Metal Screws

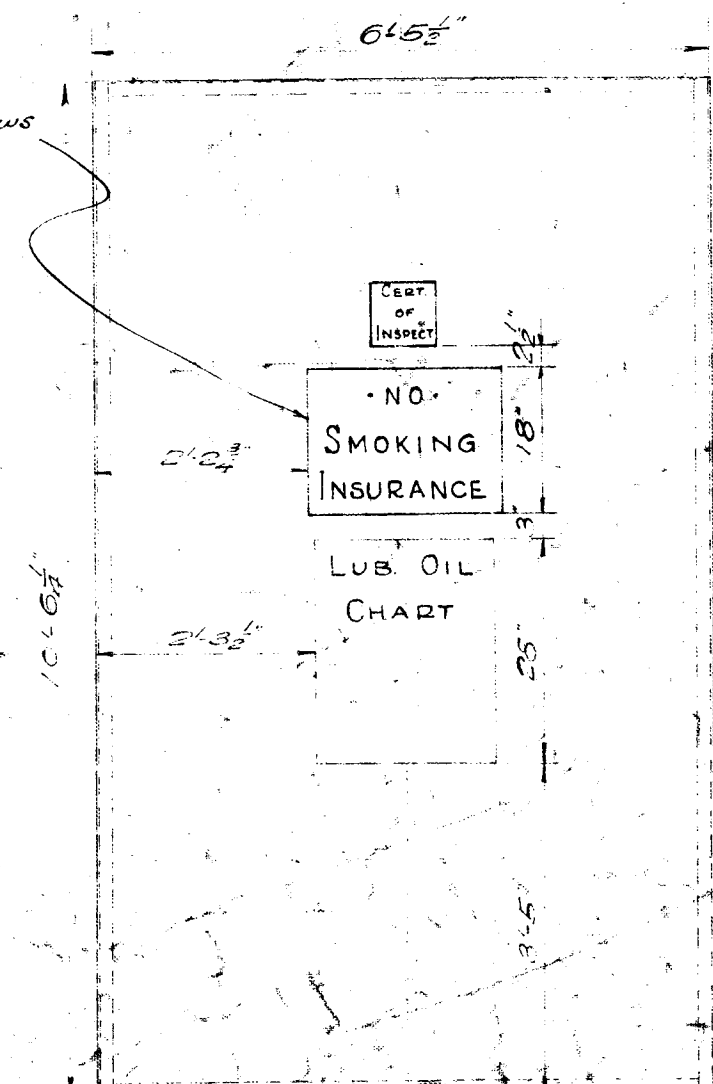

TOILET PARTITION
SIGN LOCATION

LIST OF CHANGES					DESCRIPTION
Mark	Date	Made By	Checked By		
4.	9/14/28	C.Z.			"SHELL GASOLINE" Spaced Different



SHELL PETROLEUM CORP.
ST. LOUIS, MO.

STEEL SERVICE STATION
STANDARD 15'2"X15'2" BUILDING
- PAINTING - DIAGRAM

SCALE: 1/4" = 1'-0"
DATE: March 30th 1928
DRAWN: [Signature] TRACED: [Signature]
CHECKED: [Signature]
APPROVED: [Signature]

C-358


Division 3 June 9, 27
Inferior bldg & canopy
Knot Spec. changed
Checked by
Approved by
Revision @ April 8, 1927
Retraced
Revised
Checked by [Signature]
Approved by [Signature]

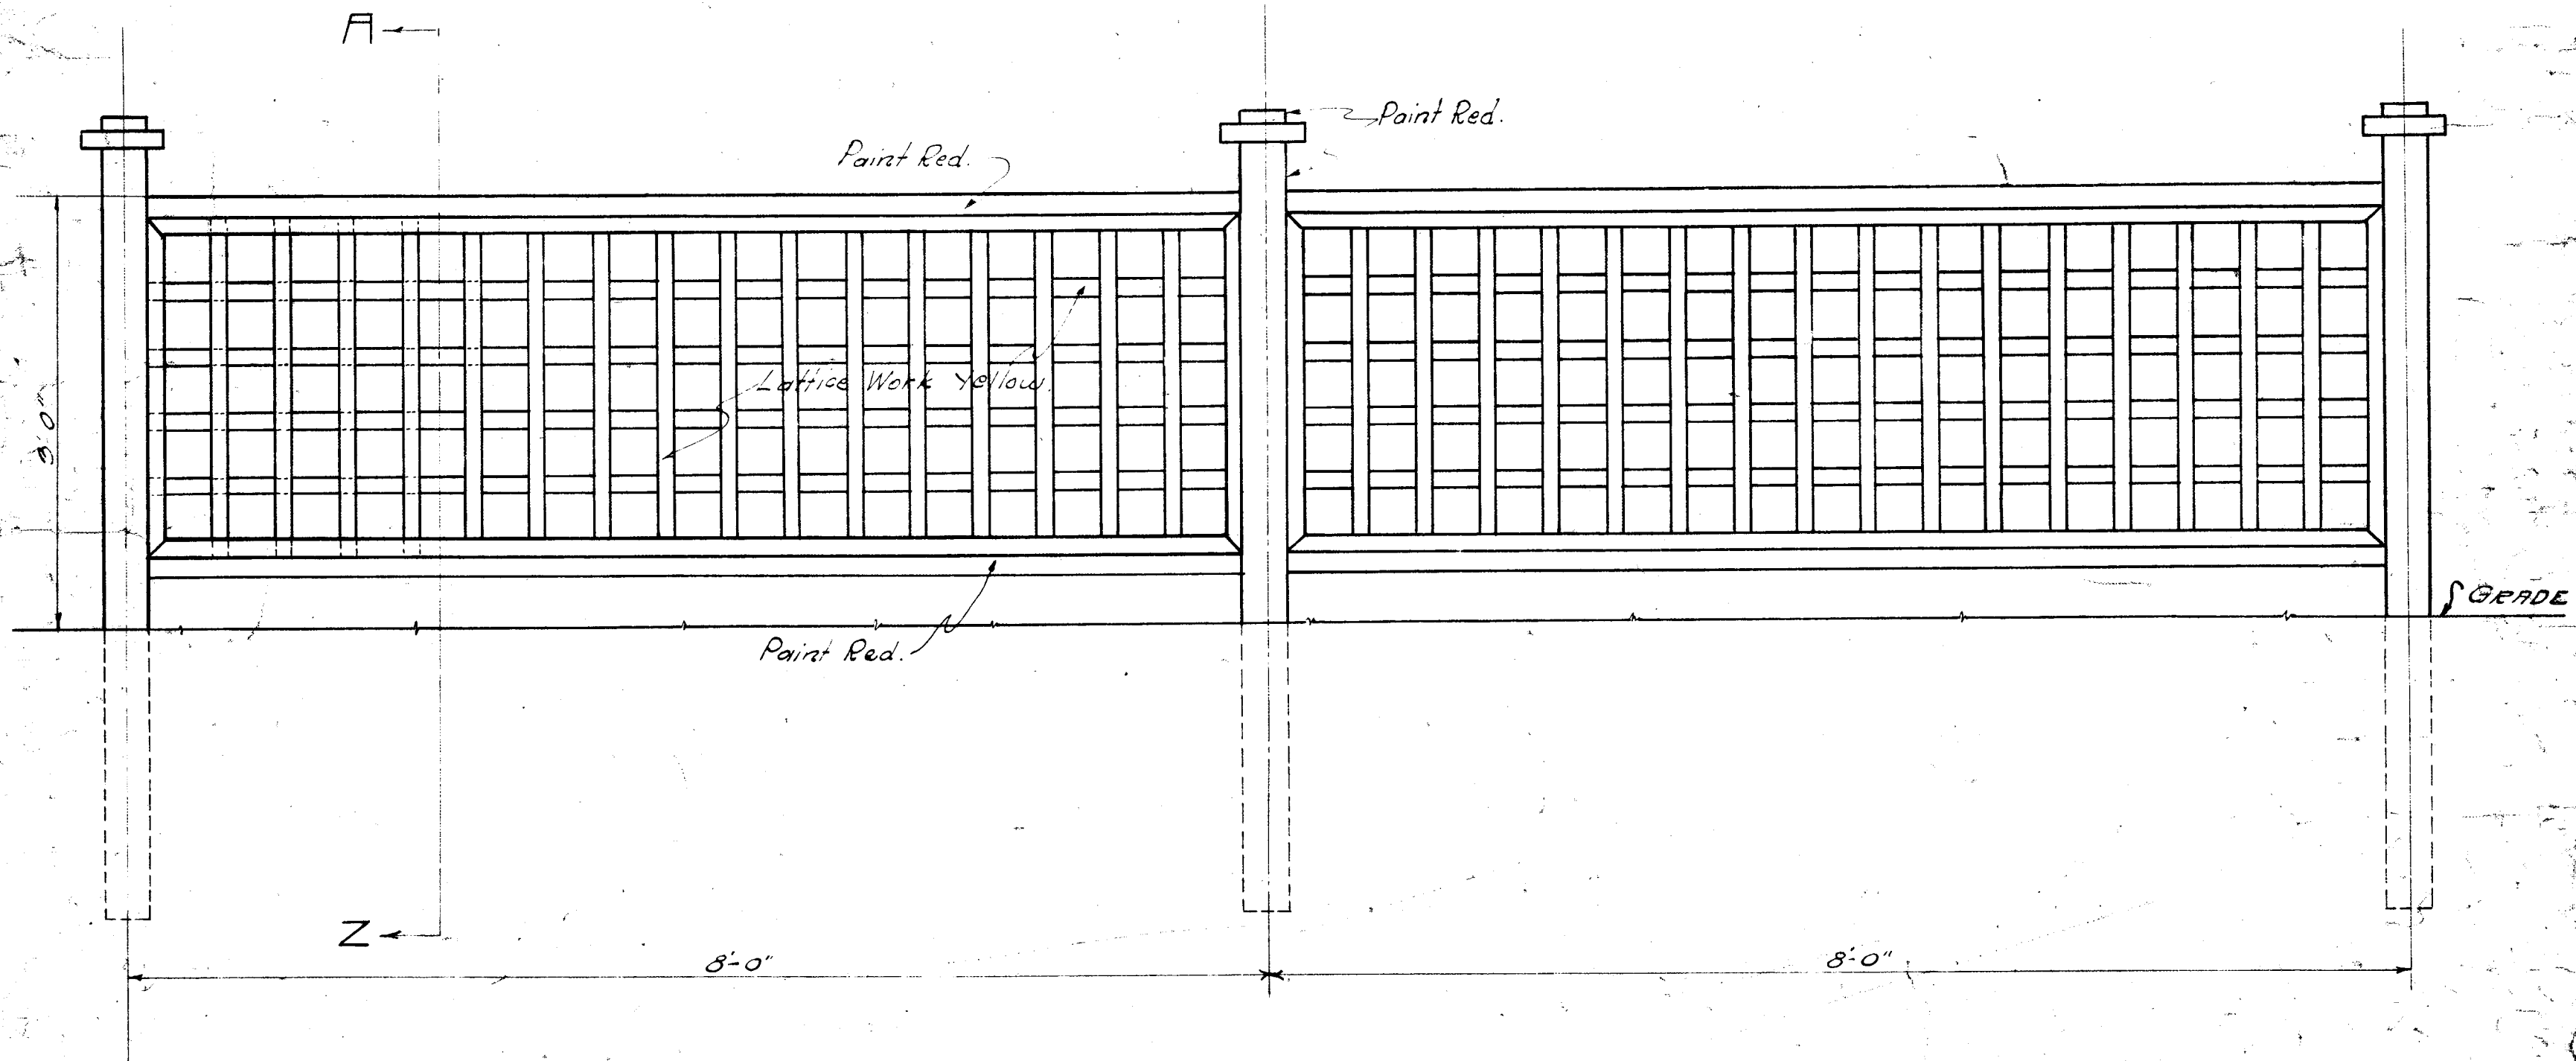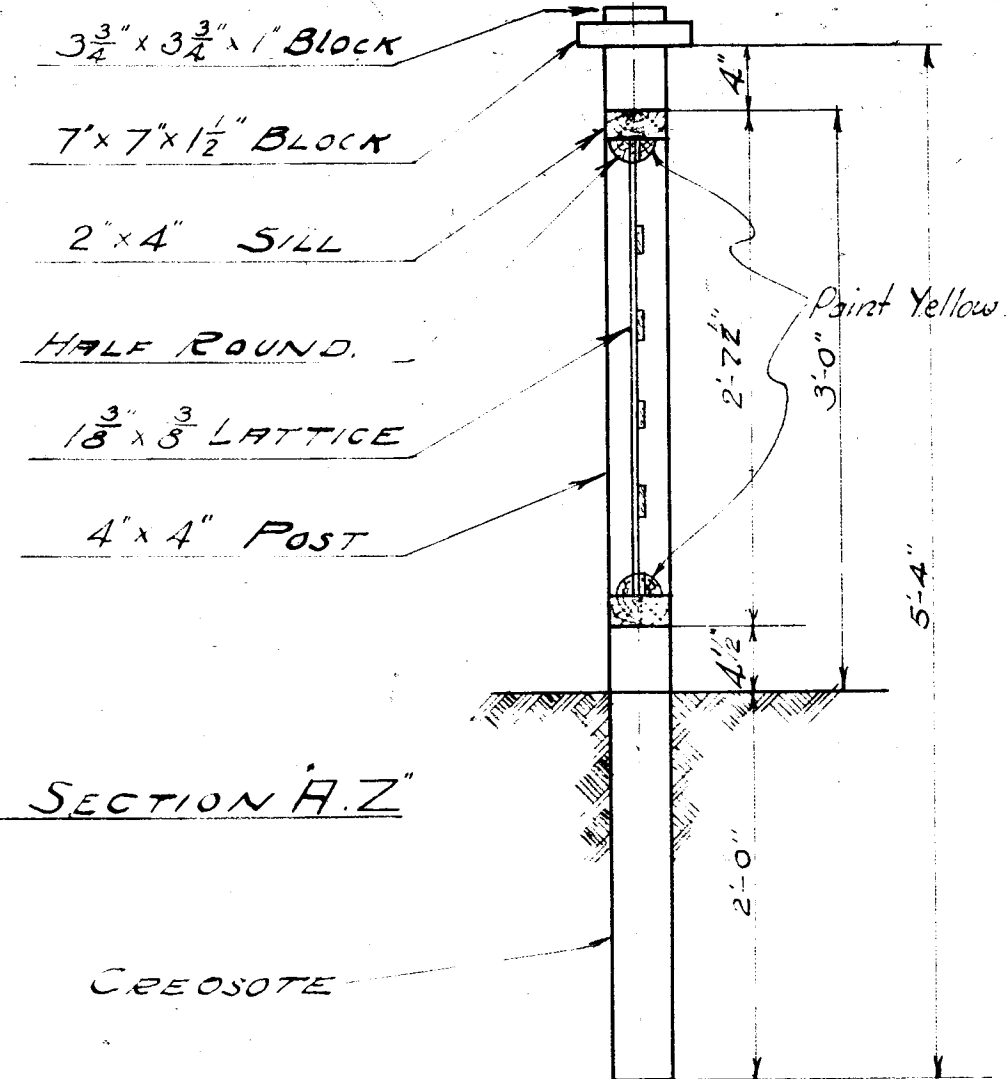


POSTS TO BE CEDAR
 LATTICE TO BE CYPRESS
 POSTS AND 2" x 4" SILLS TO BE PAINTED RED
 ALL LATTICE WORK TO BE PAINTED YELLOW


ROXANA PETROLEUM CORP. ST. LOUIS, MO.	
LATTICE FENCE 4" MESH FOR SERVICE STATION	
SCALE: 1" = 1'-0"	C-3559 (STANDARD)
DATE: 5-16-28	
DRAWN: TRACED: RCP	
CHECKED: APPROVED:	

LEGEND

 YELLOW 

 
RED 

Note: Office and Canopy Ceiling to be Painted Ivory.
Lettering on Cornice to be Painted Red 9" High, 9" Wide & 1/2" Thick.

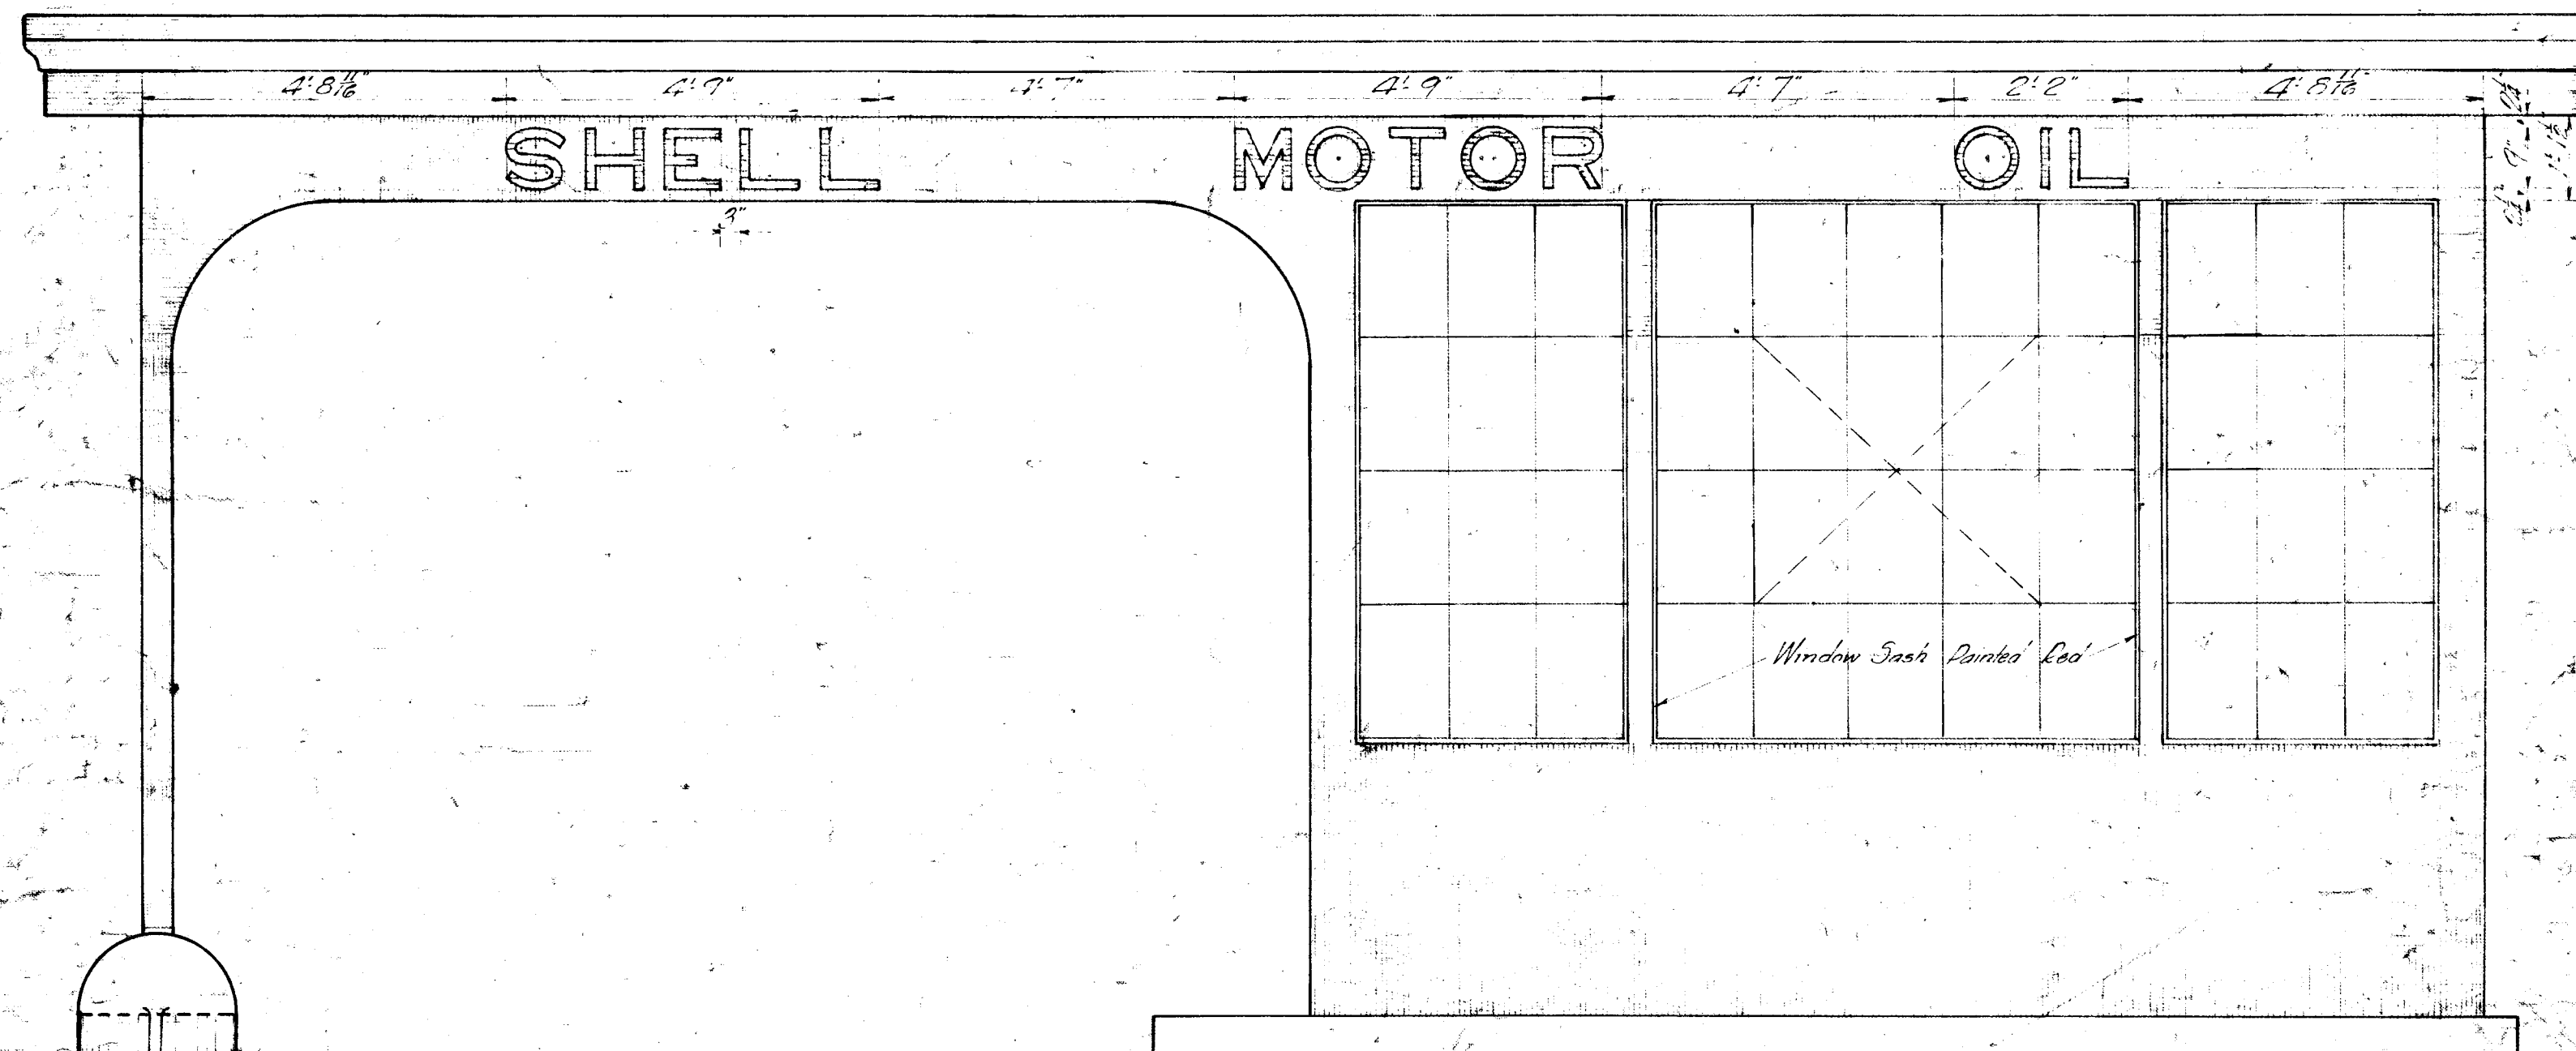

SIDE ELEVATION

Scale: 1/2" = 1'-0"

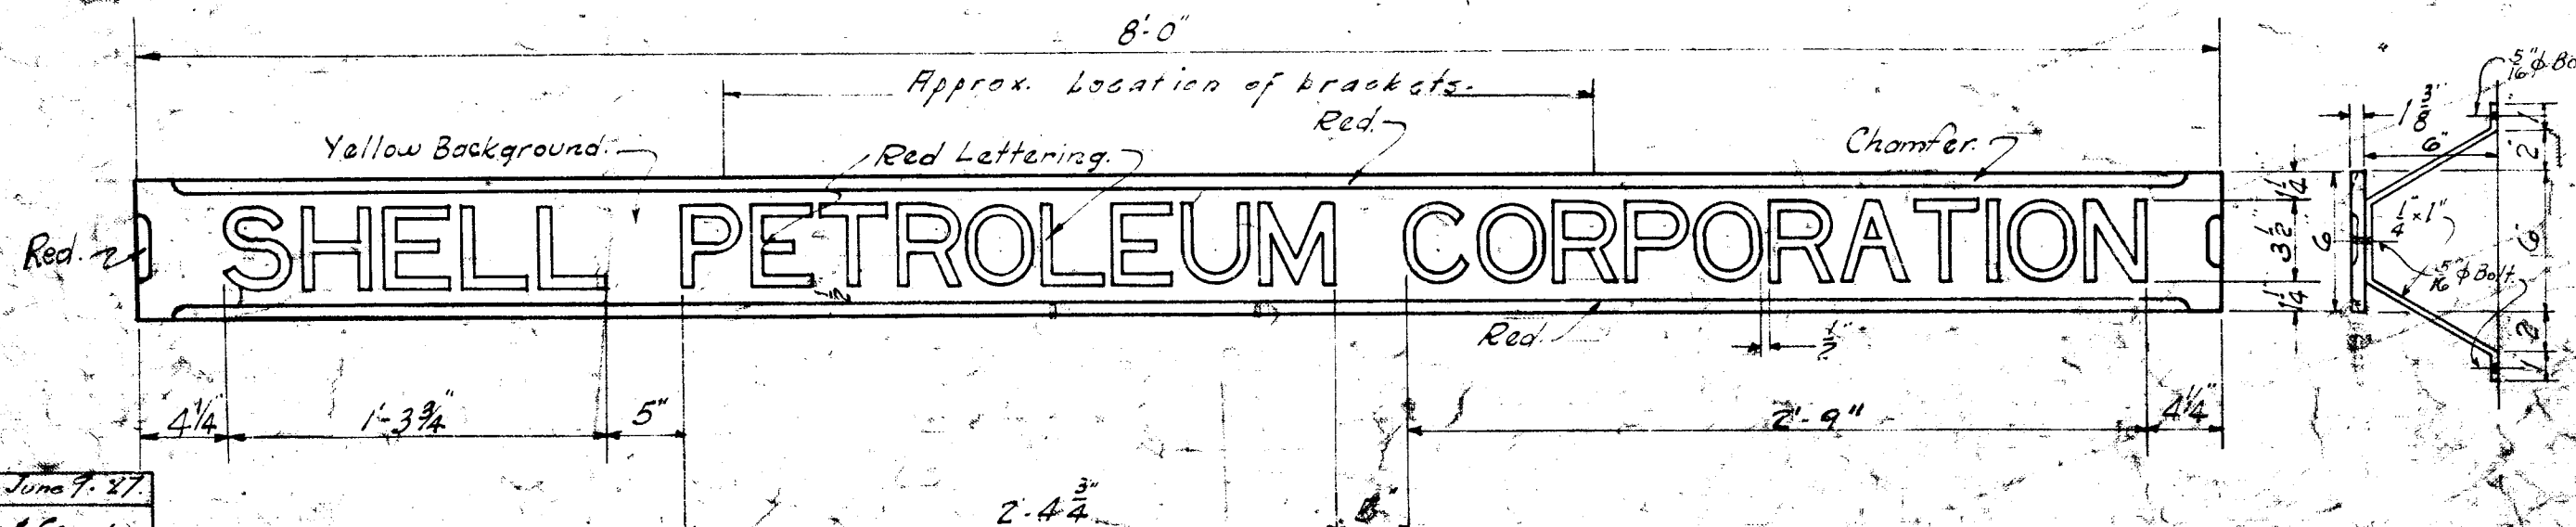

NOTE

All Galvanized Surfaces to be given 1-Coat of No. 30 Galvalume Primer to be followed by 1-Coat of No. 30 Yellow Metal Finish.
Remainder of building to be given 1-Coat of No. 41 Metal Primer to be followed by 1-Coat of No. 30 Metal Finish.

Revision 5 June 7, 27
Interior Bldg & Canopy
Paint Spec. Changed
Checked by
Approved by
Revision 10 April 16, 28
Paint Spec. Changed
Checked by
Approved by

Note: "SHELL PETROLEUM CORPORATION" - All Letters to be 1/2" Thick & 2 1/4" Wide.


SIGN FOR ABOVE DOOR

LIST OF CHANGES.					
Mark.	Date	Made By	Checked By	DESCRIPTION	Approved By
C	3-14-28	E.S.	M.C.	ROXANA PETROLEUM CORPORATION changed to SHELL MOTOR OIL	
1	11-30-28	M.S.	C.L.	8-03 Sign Changed to Read SHELL PETROLEUM CORP.	
2	2-14-29	E.S.		Interior Finish Changed	

SHELL PETROLEUM CORP.
ST. LOUIS, MO.

STEEL SERVICE STATION
STANDARD 15'2" x 15'2" BUILDING
PAINTING - DISC.

SCALE: 1/2" = 1'-0"
DATE: March 25, 1927
DRAWN: C.L. TRACED: L.L.
CHECKED: M.S.
APPROVED: C-35

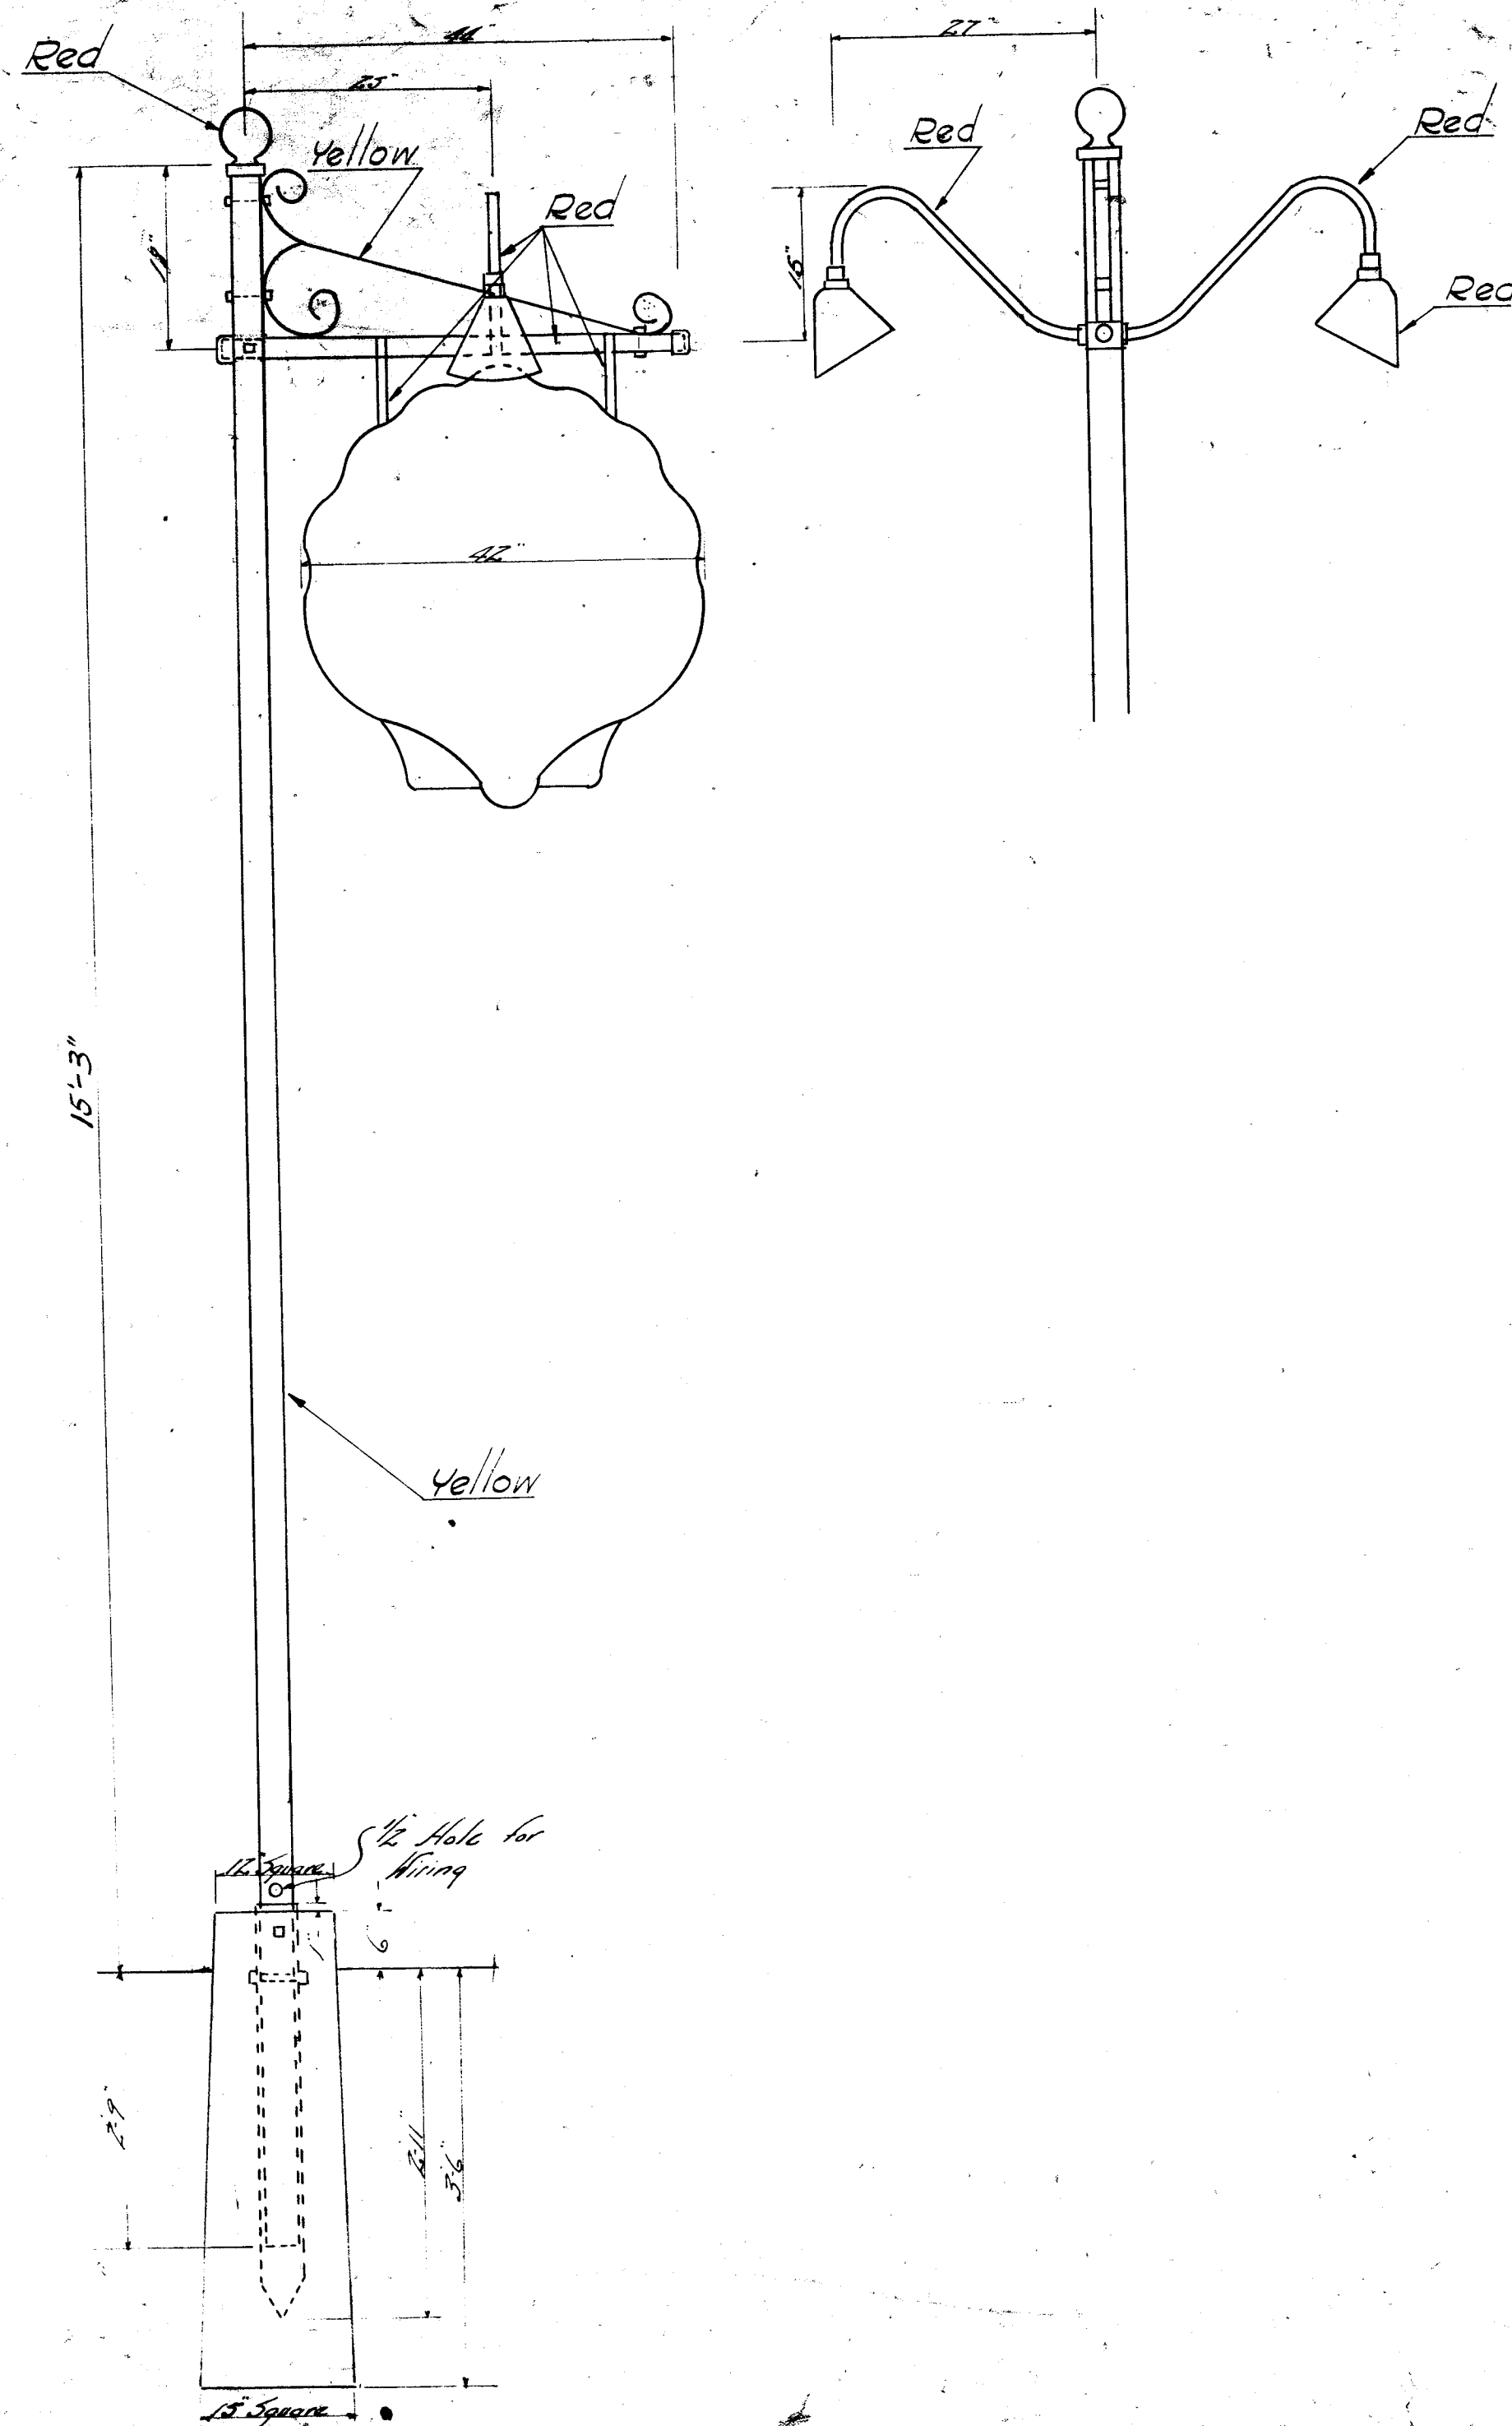

List of Material			
No. Qty	Description	Mat'l	Remarks
1	Upright Post 3 1/2" O.D. x 18' Lg.		
1	Ground Insert or Sleeve 4" O.D. x 3'-6" Lg.	N.S.	Pinched at bottom drilled thru and inserted thru top right capped each end
1	1 1/2" Pipe Cross arm 3'-8" Lg.		
1	3 1/2" Ornamental Cast Ball Top	Mat'l	
1	Ornamental Iron Scroll		
2	1/2" Gooseneck		
1	"V" Conduit Fitting cover & gasket		
2	Benjamin Reflectors		15075-A
2	Sockets, Benjamin		4712
	Bolts, Nuts etc.		
1	Sack Cement		
2 1/2	Cu. Ft. Sand		
5 1/2	Cu. Ft. Rock		

Concrete Mix 1:3:5

SHELL PETROLEUM CORP.	
ST. LOUIS, MO.	
HANGOUT SIGN	
For	
LEASE AND RENTAL STATIONS	
SCALE- 3/4" = 1'-0"	
DATE- 2/6/29	
DRAWN- J.W.	TRACED- H.C.H.
CHECKED- J.W.	
APPROVED- J.W.	

Standard