




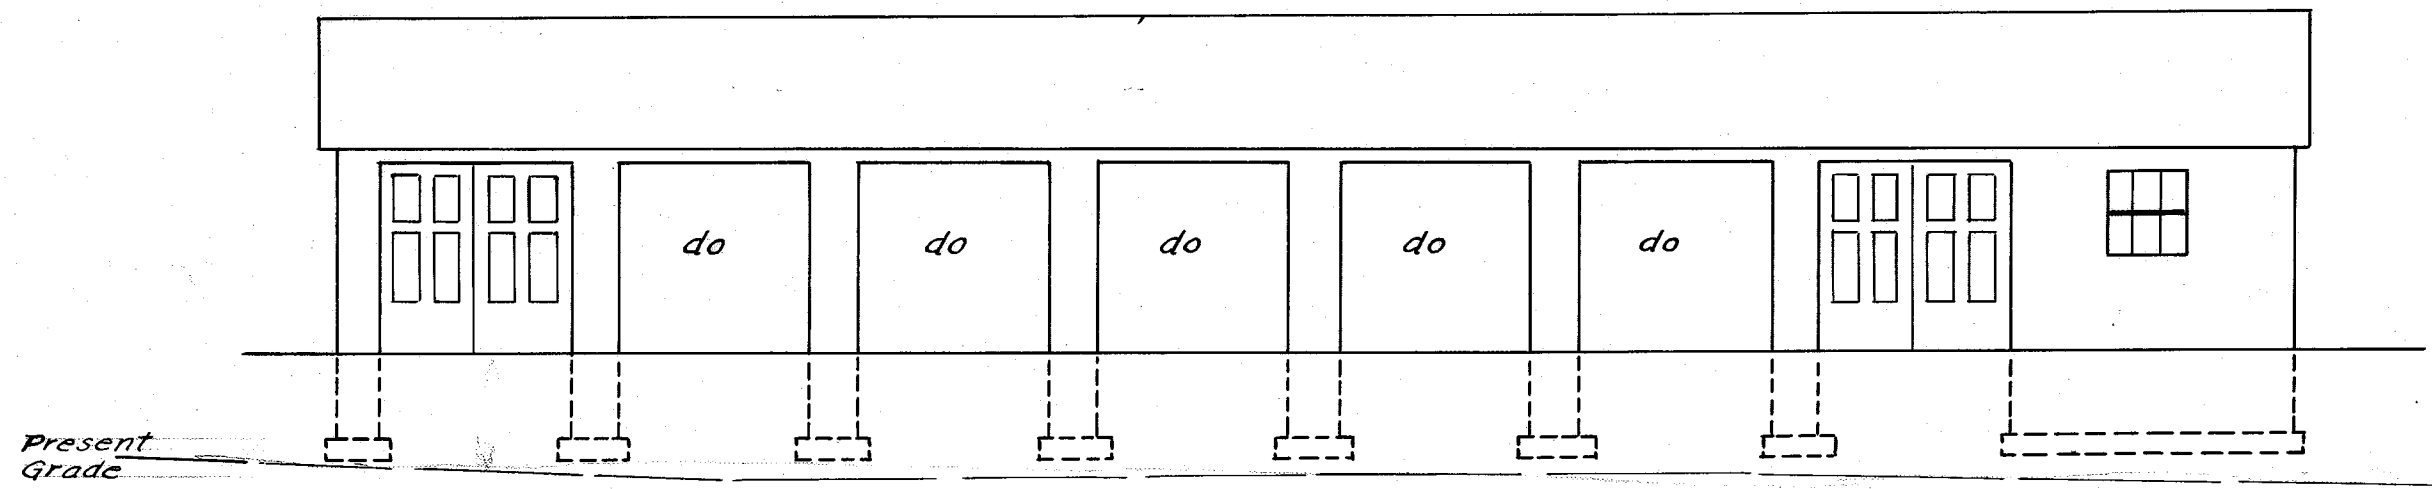

SOUTH ELEVATION

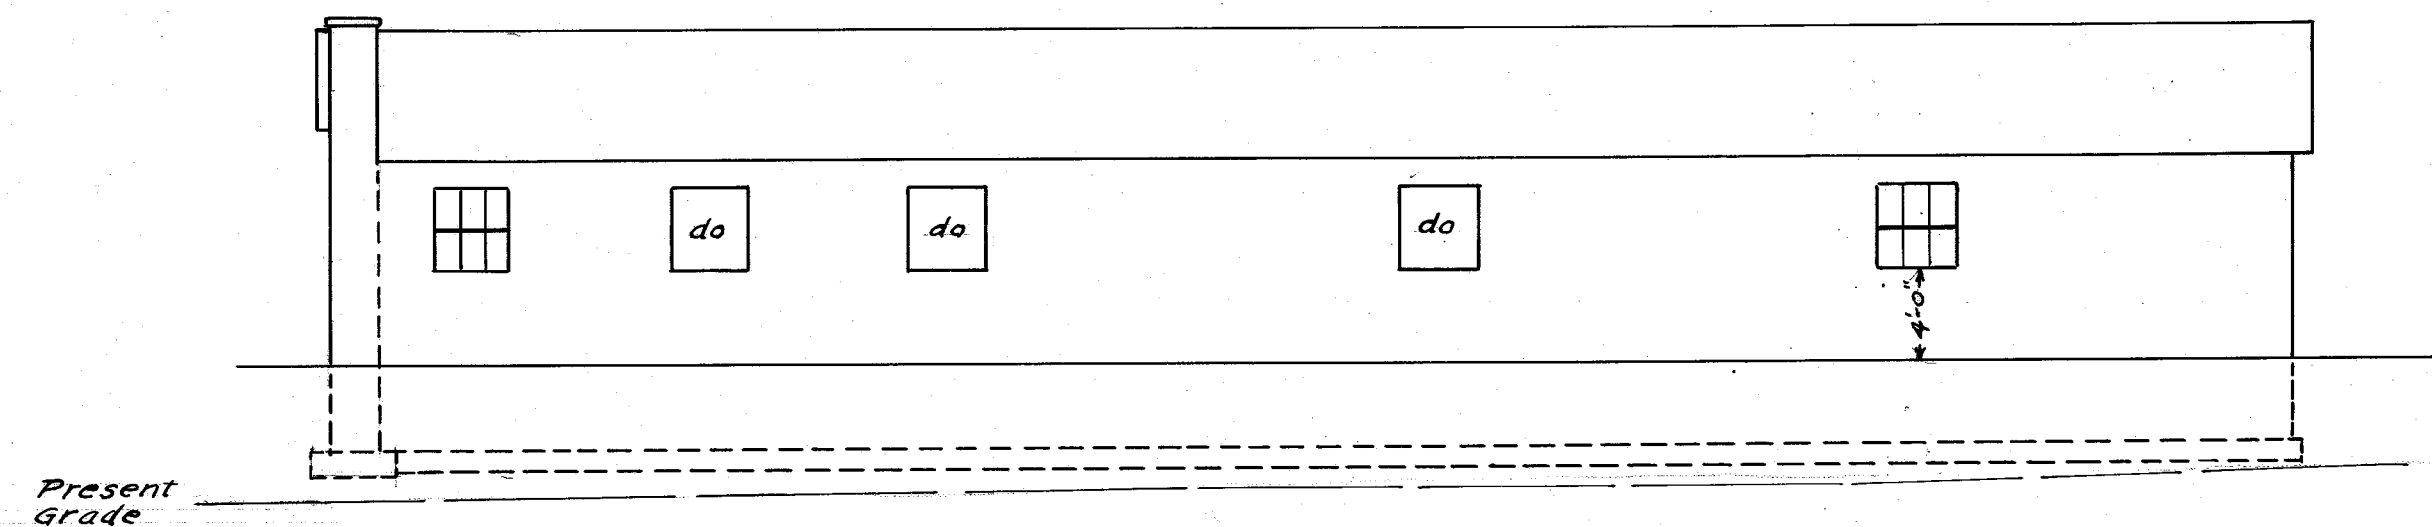

NORTH ELEVATION

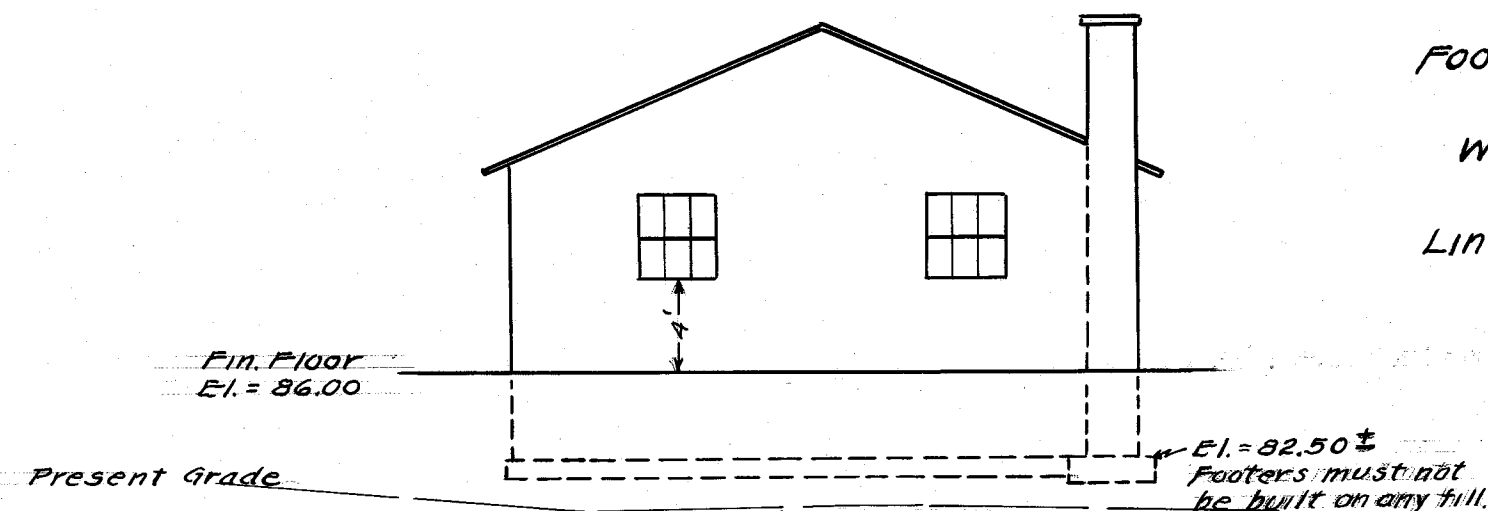


EAST ELEVATION

Footings: Wall footings to be 1'-6" x 8" deep
 Pier footings 2'-0" x 3'-0" x 8" d.
 Chimney footing 3'-6" sq. x 10" d.
 Walls: - Walls to be built of common brick
 Window sills to be one row lock
 course with 1" projection.
 Lintels: - 2- 4 x 3 x 1/4" L over each
 window opening


B.M. - Hyd. at Driveway Entrance - El. = 88.87
 N.E. cor. Conc. Scale Pit. - El. = 85.22

8" x 8" Flue Lining
 6" Thimble 6" above floor

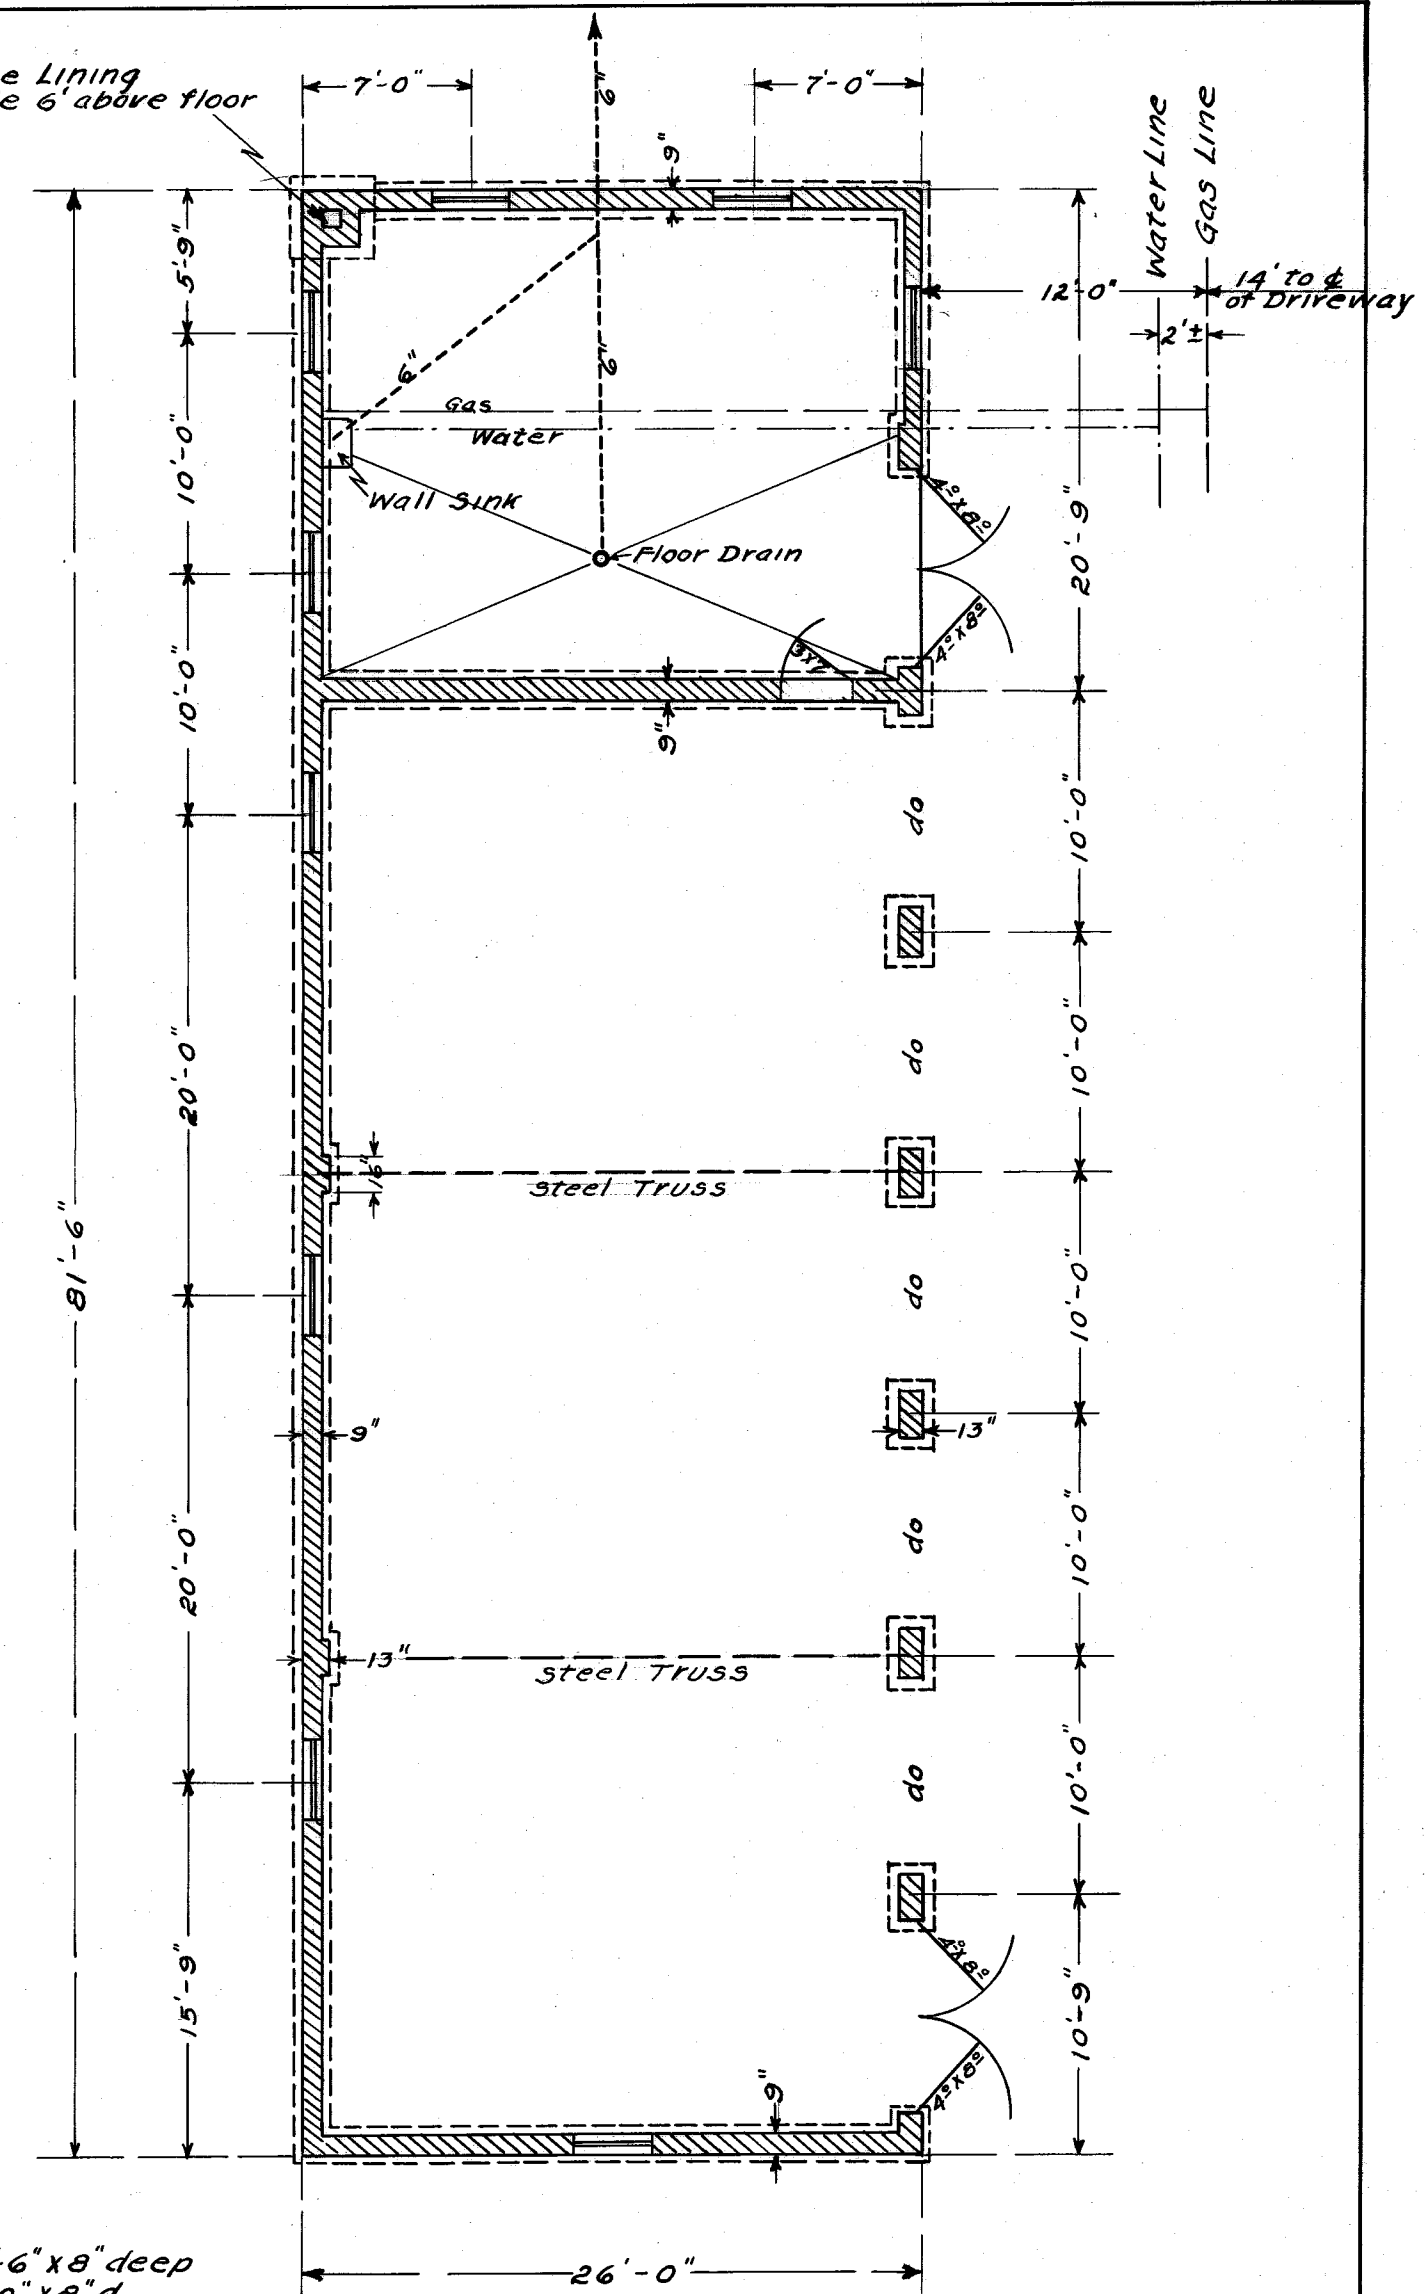


CITY OF MASSILLON			
GARAGE FOR INCINERATOR PLANT			
Approved		DEPT OF PUBLIC SERVICE DIVISION OF ENGINEERING	
Drg. by E.G.P. Ch. by	Scale 1/8" = 1'-0"	Nov. 4, 1930	

FILE NO. M 249
 ACC. NO. 1123

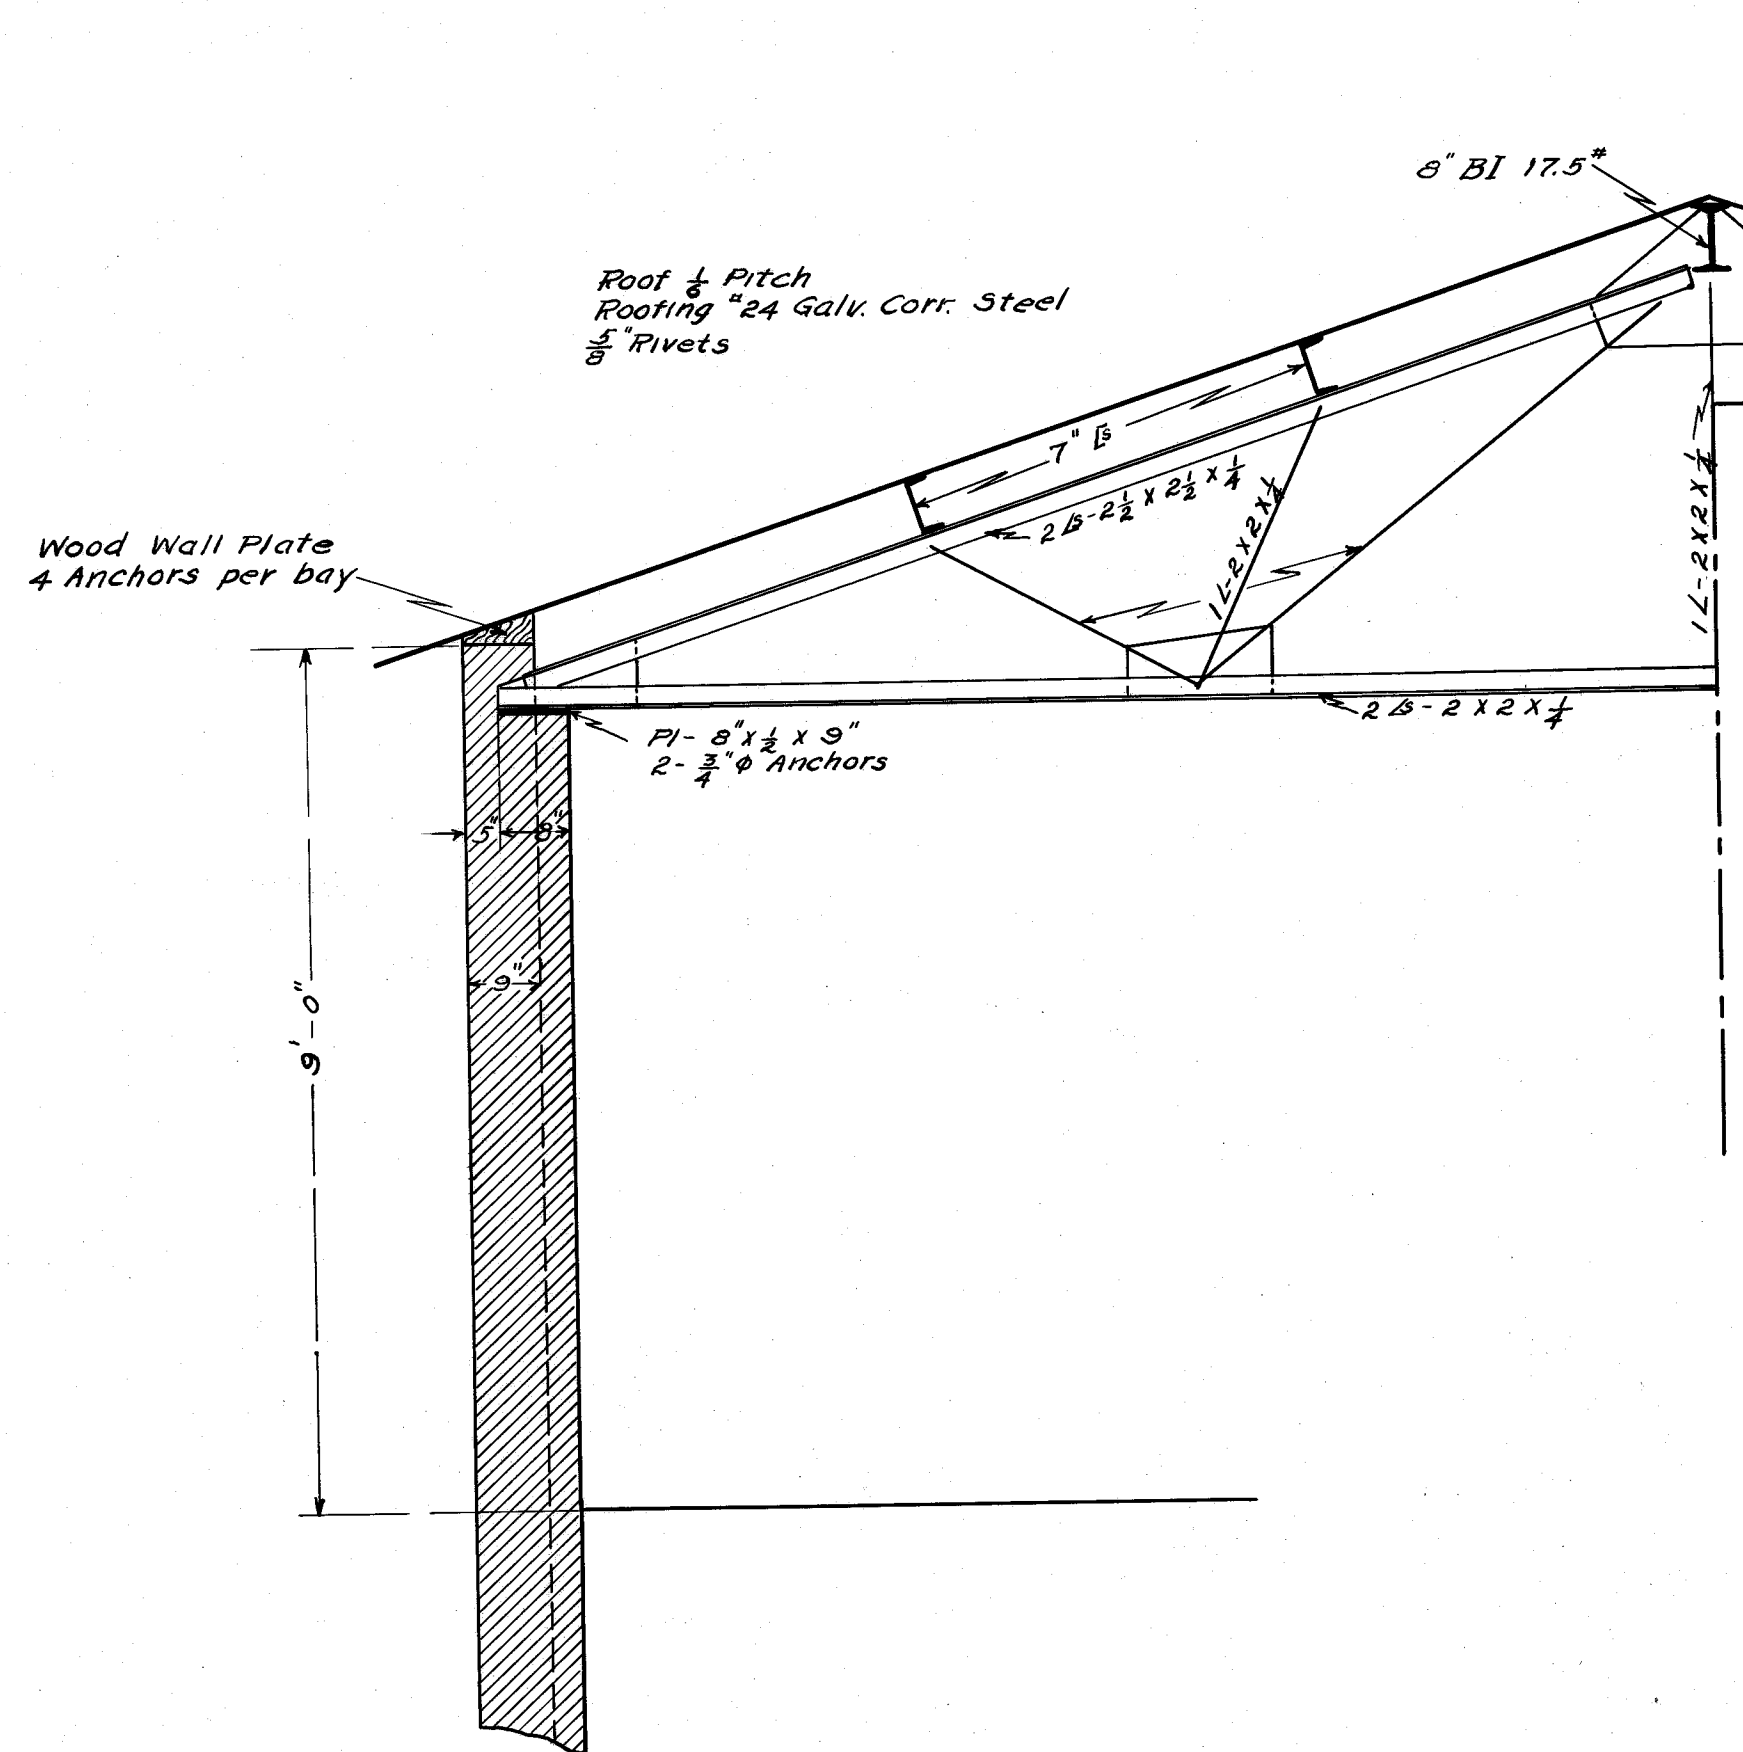

HALF SECTION THRU WALL

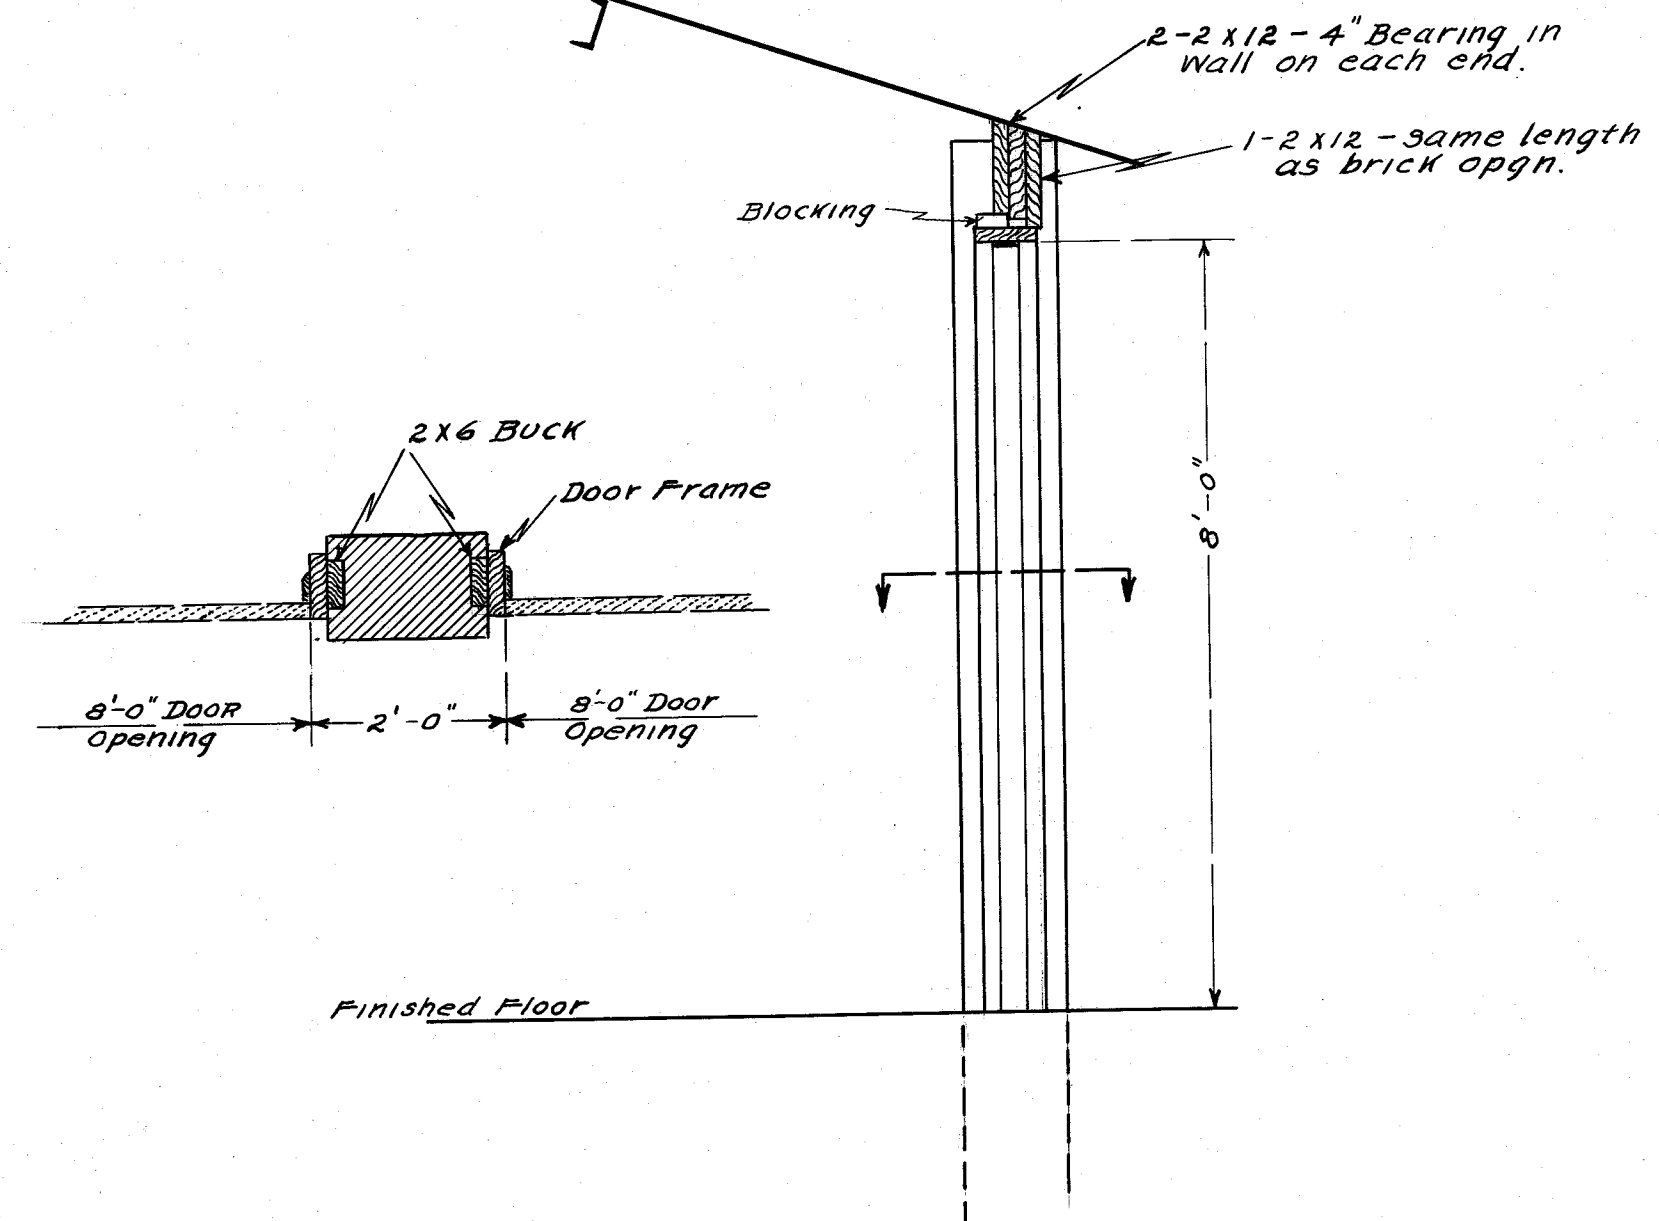

HALF SECTION THRU DOOR

CITY OF MASSILLON			
GARAGE FOR INCINERATOR PLANT			
Approved		DEPT OF PUBLIC SERVICE DIVISION OF ENGINEERING	
Drg. by E.G.P. Ch. by	Scale $\frac{1}{2}$ " = 1'	Nov. 5, 1930	

FILE NO. M249
ACC. NO. 1124