


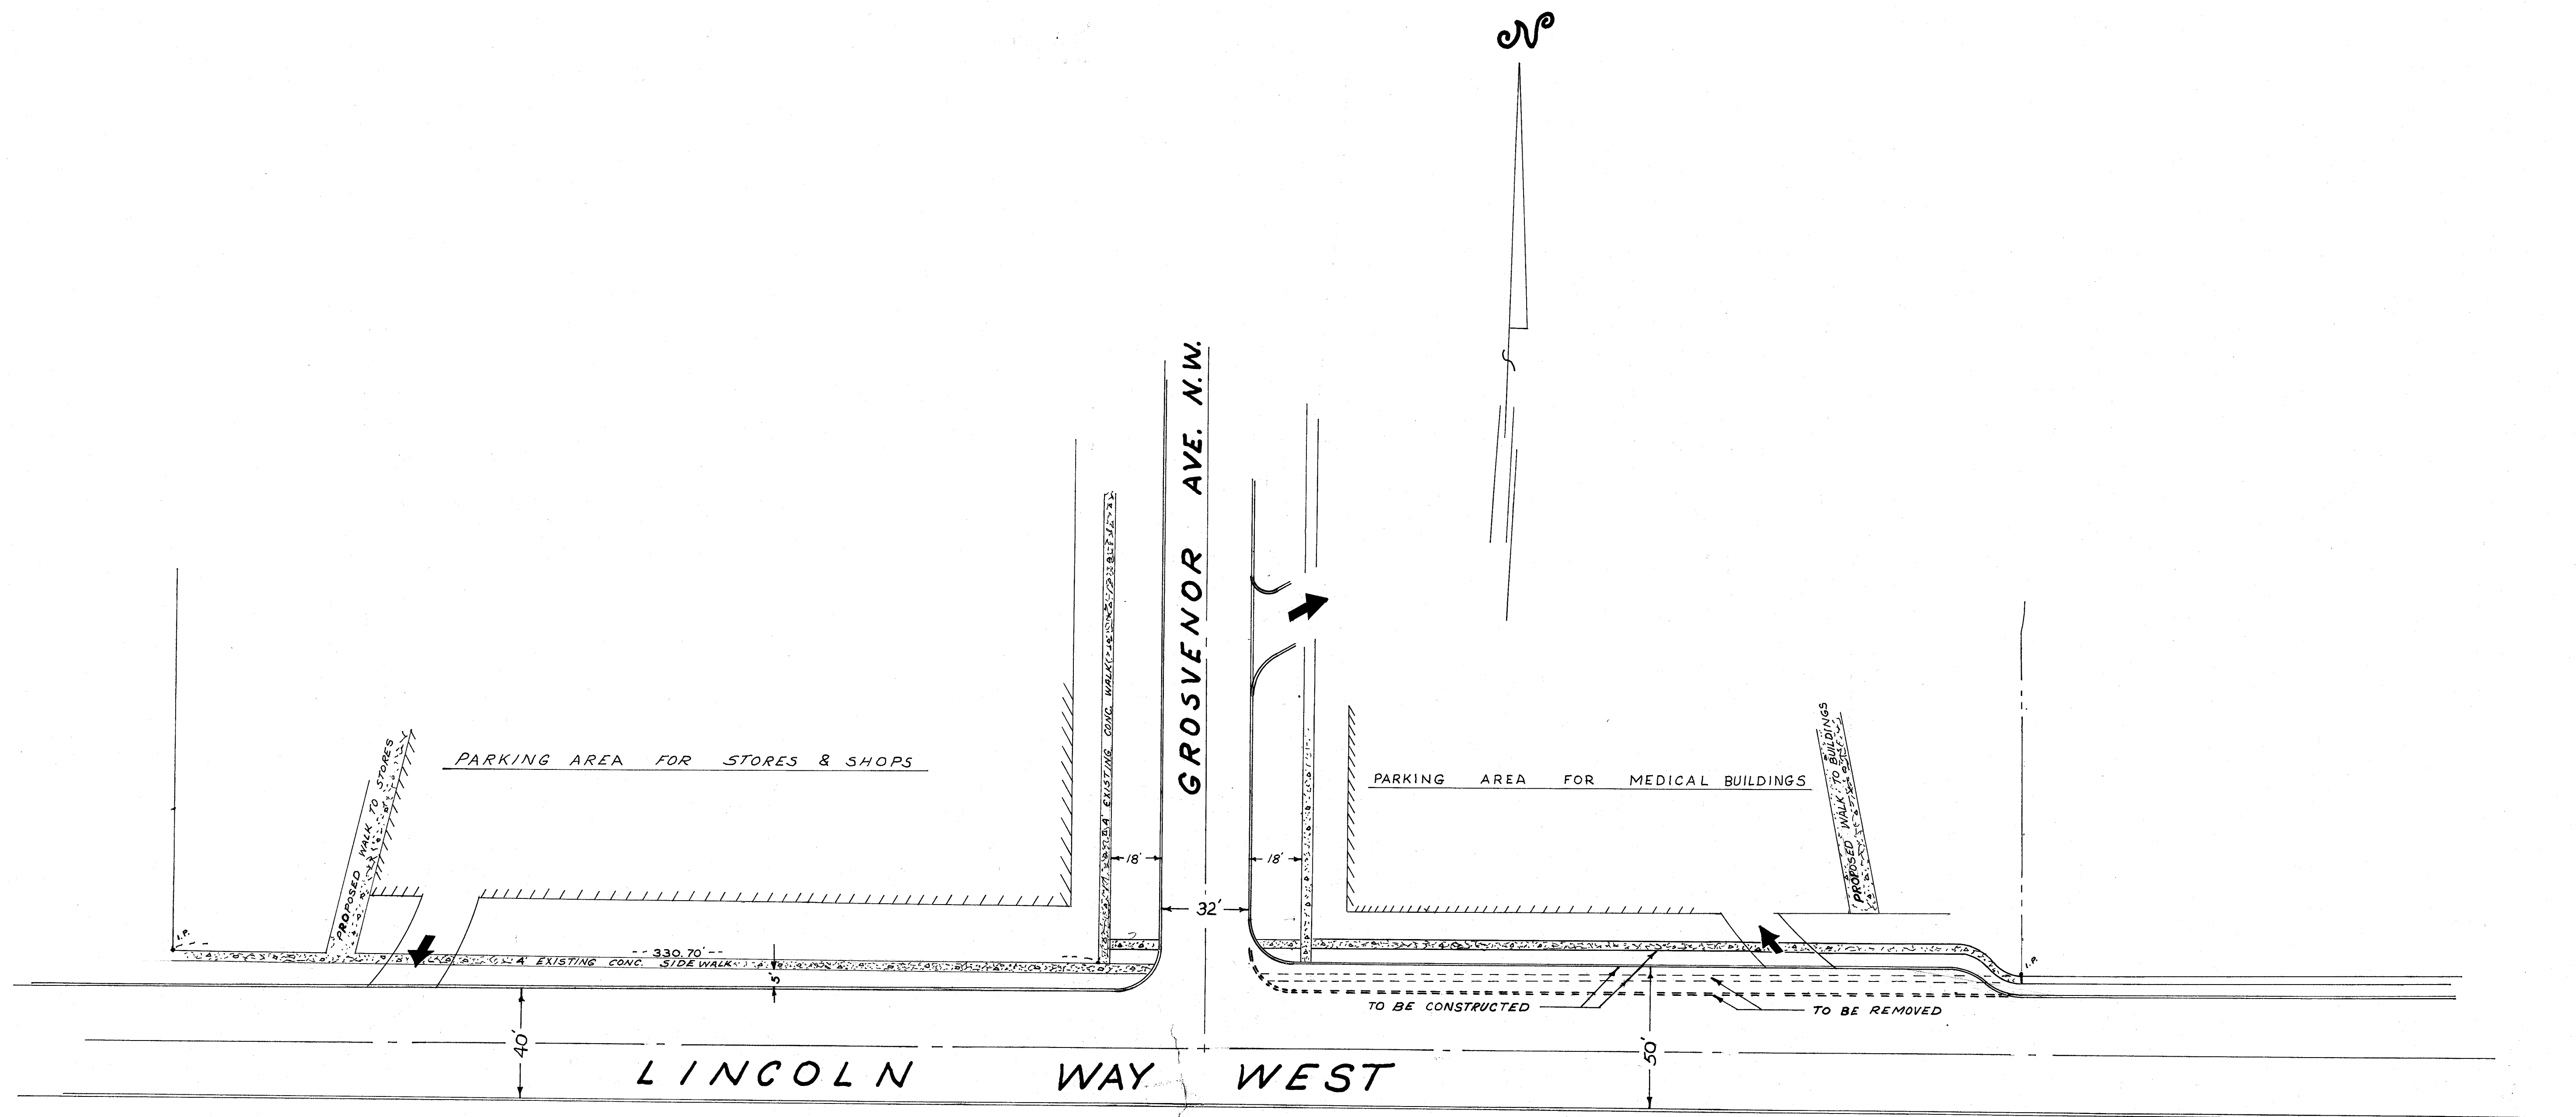

↪ DECELERATION LANE ↪
↪ SITE PLAN ↪

LINCOLN WAY WEST
AT GROSVENOR AVE. N.W. - EASTERLY
DRAWN BY: O.R. DEBOS
DATE: MAY 5, 1964
SCALE: 1" = 30'
R.G. Hummer, Acting
CITY ENGINEER

FILE NO. M-595, ACC. NO. 2338