


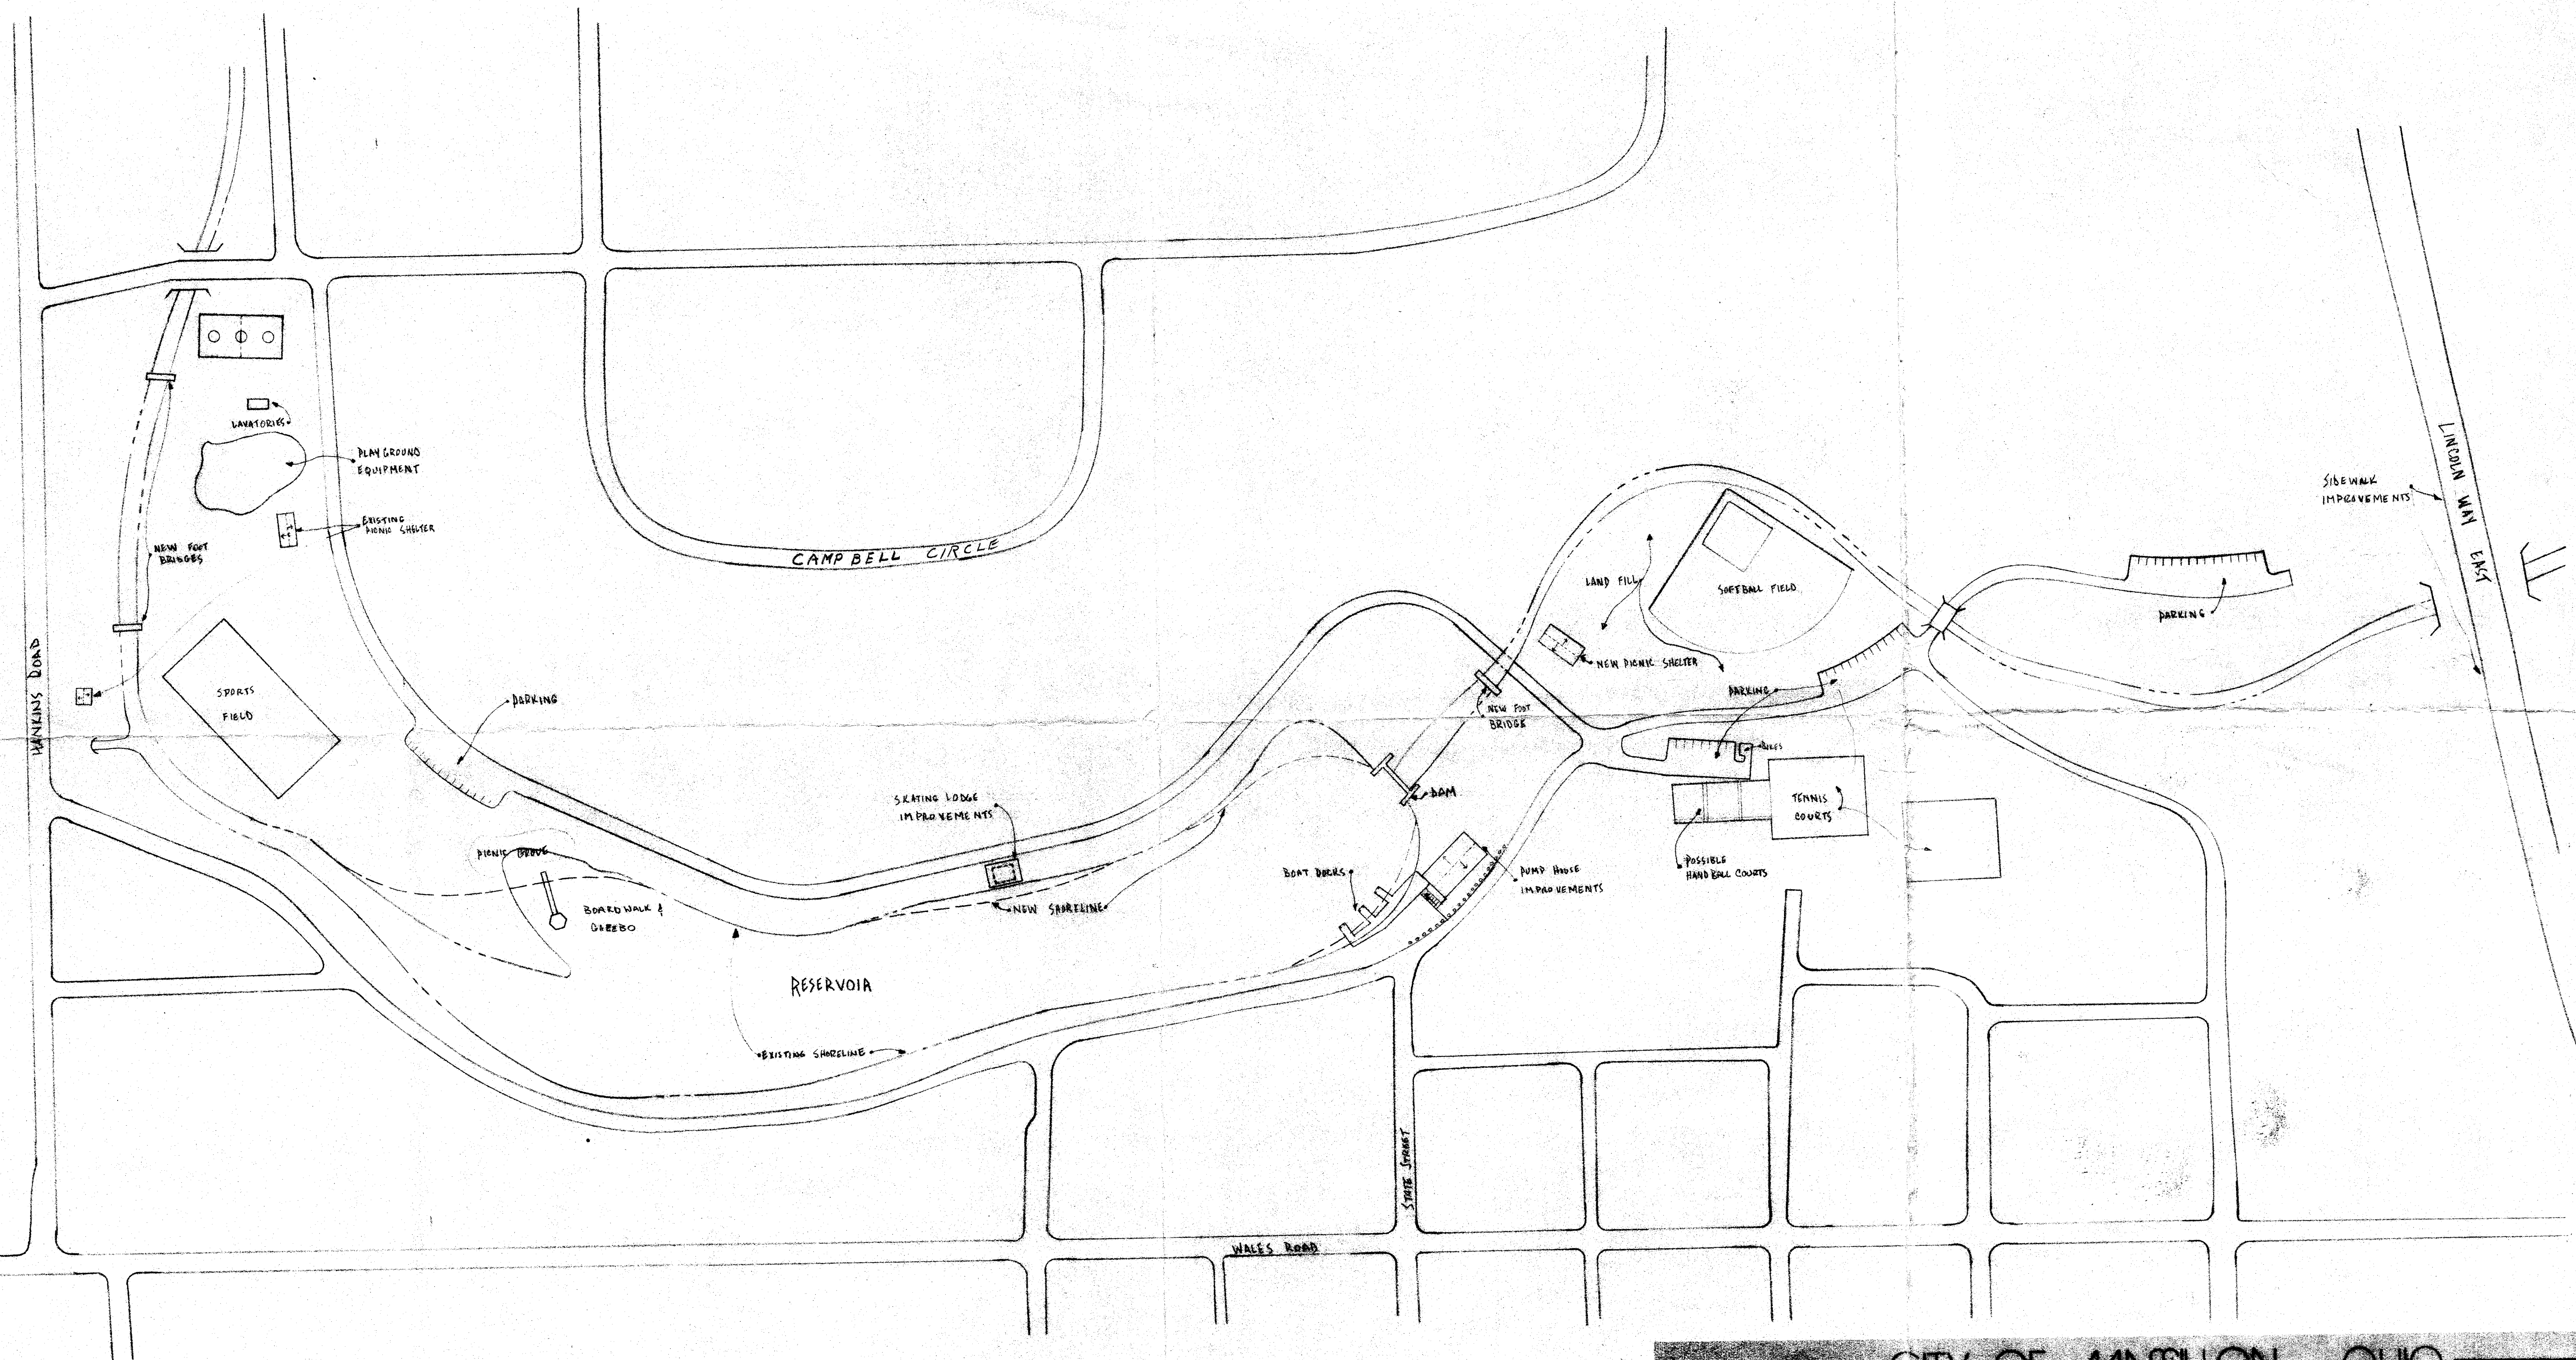

CITY OF MASSILLON, OHIO
RESERVOIR PARK IMPROVEMENTS


MAYOR MARK ROSS
 BOVE SPARMA, Safety Service Director • ROBERT MAGONER, Engineer
 DON SHANKLIN, Park Superintendent
 Board of Park Commissioners 1979

Dr. D. Hart • R. Turkey Pies • A. Wampler
 COMMUNITY DEVELOPMENT PLANNERS C.O.P.
 paul joseph jewell design
 Scale 1" = 100' 100'
 February 6, 1979

SITE PLAN
 Sheet 1 of 1

N

11852 Ave 16 3262

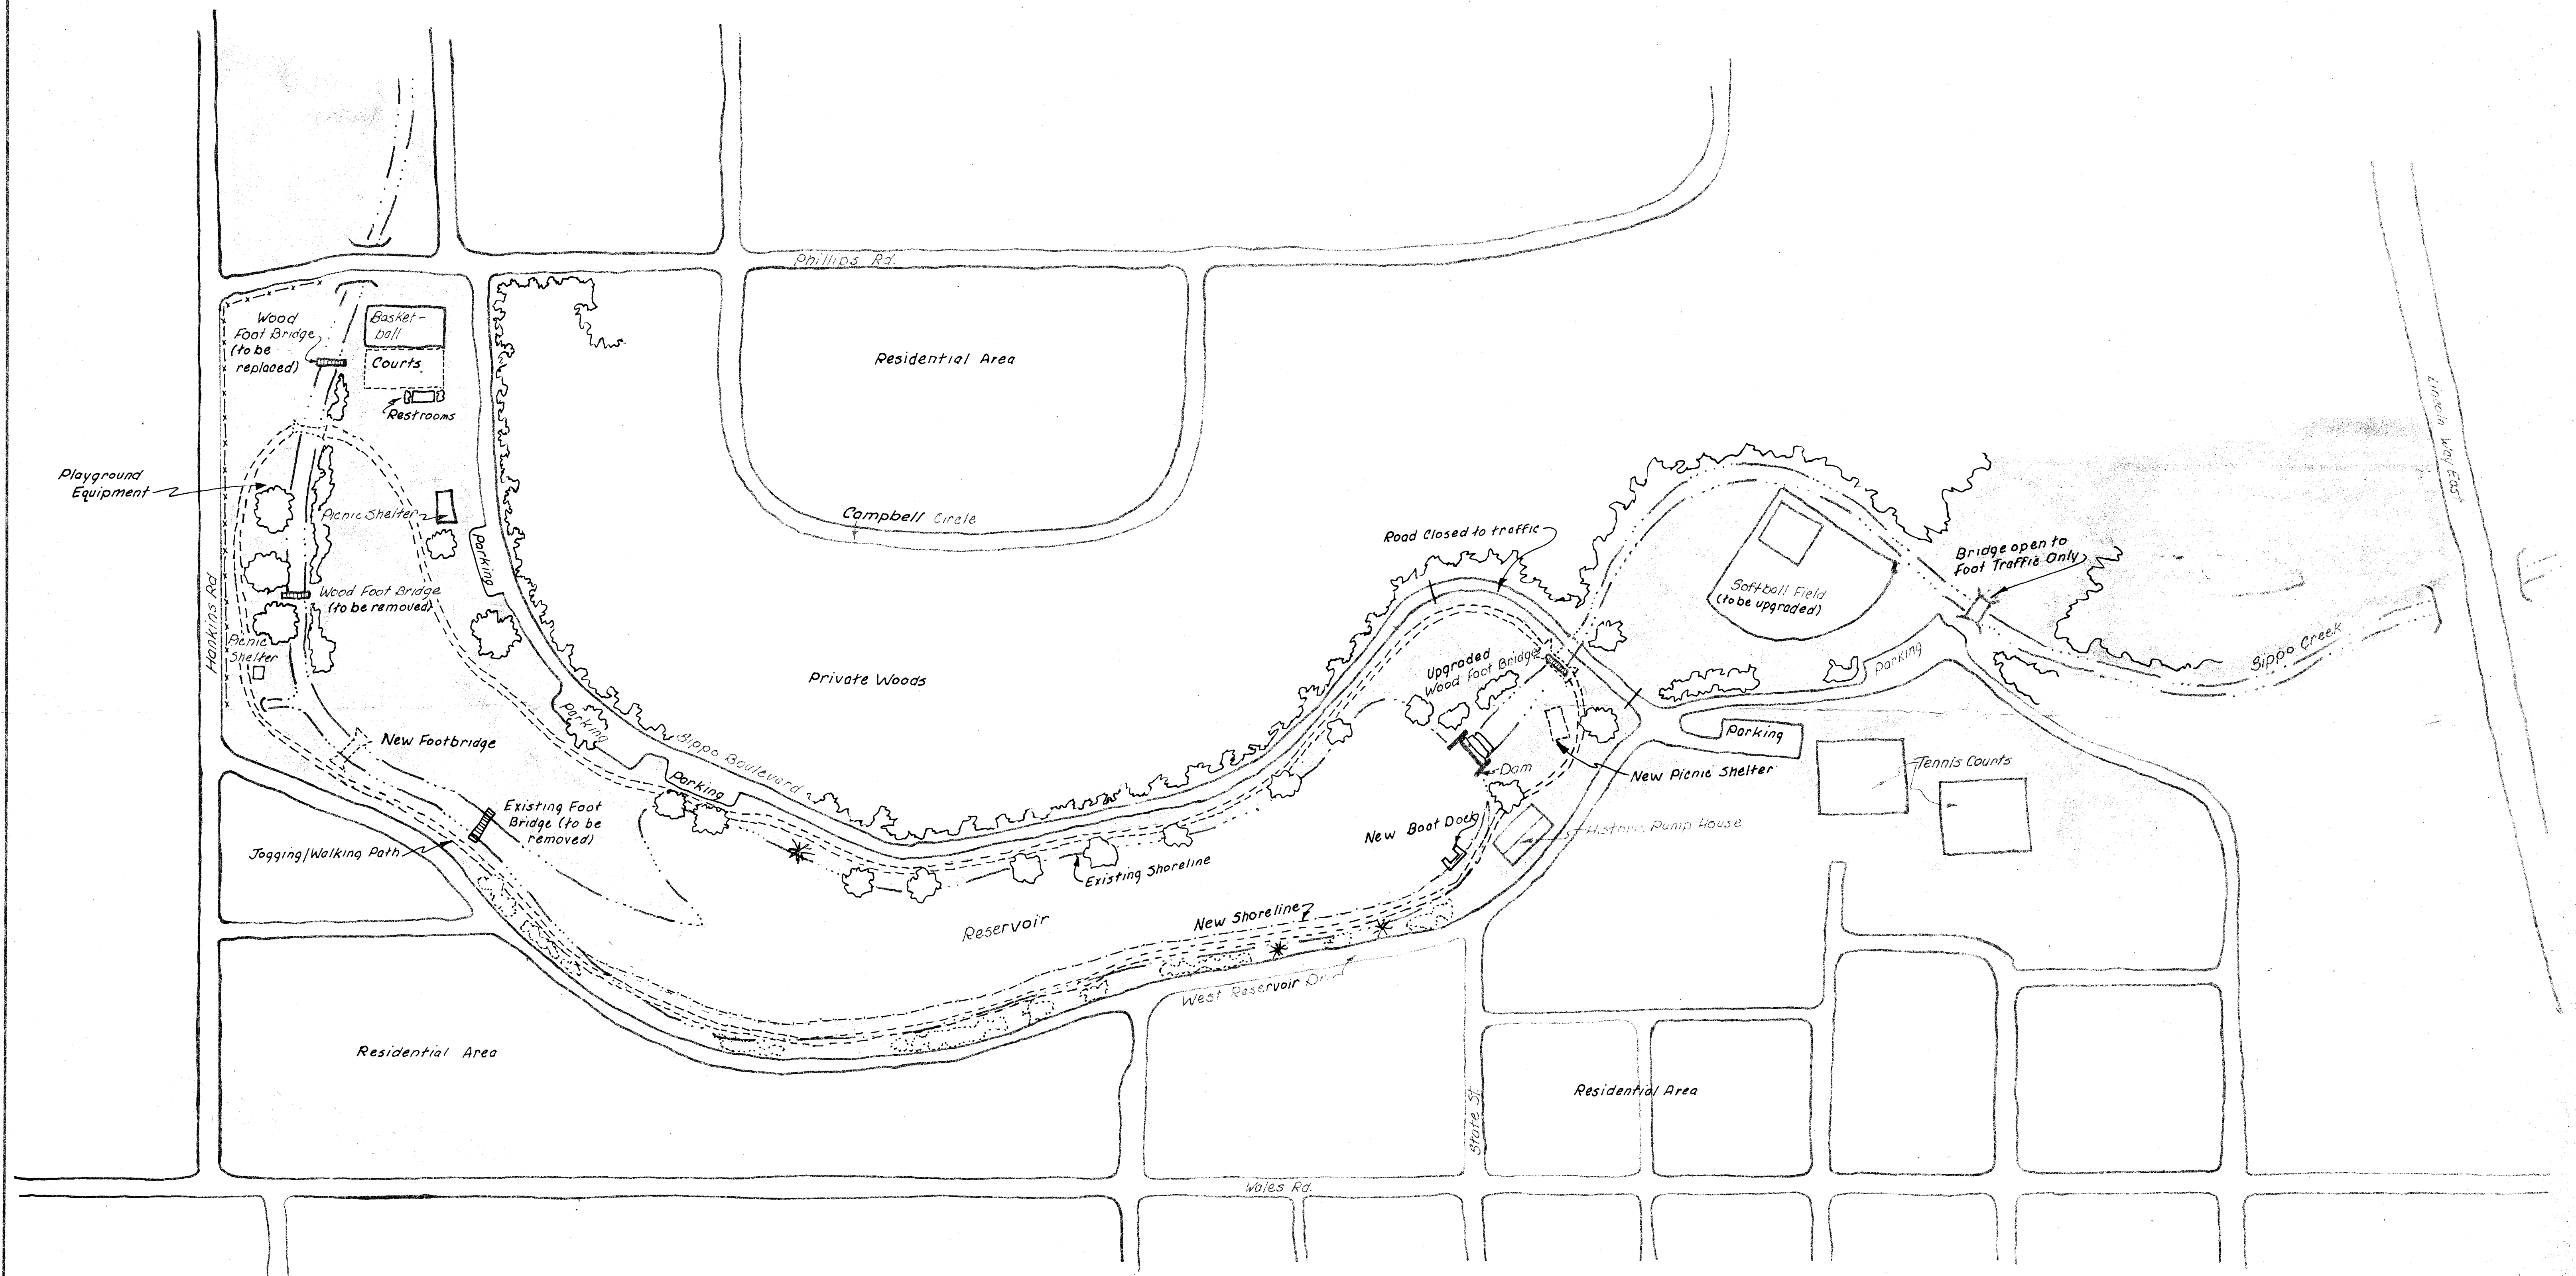

Existing Proposed Project Boundary*	DATE	Massillon Reservoir Park ◀ N.		DRWG. NO.
	DRWN. BY			SCALE
	CHECKED BY	W. E. QUICKSALL & ASSOCIATES		1" = 100'
		CONSULTING ENGINEERS		SHEET

* Park System Extends all along Sippo Creek within City

NEW PHILADELPHIA OHIO