


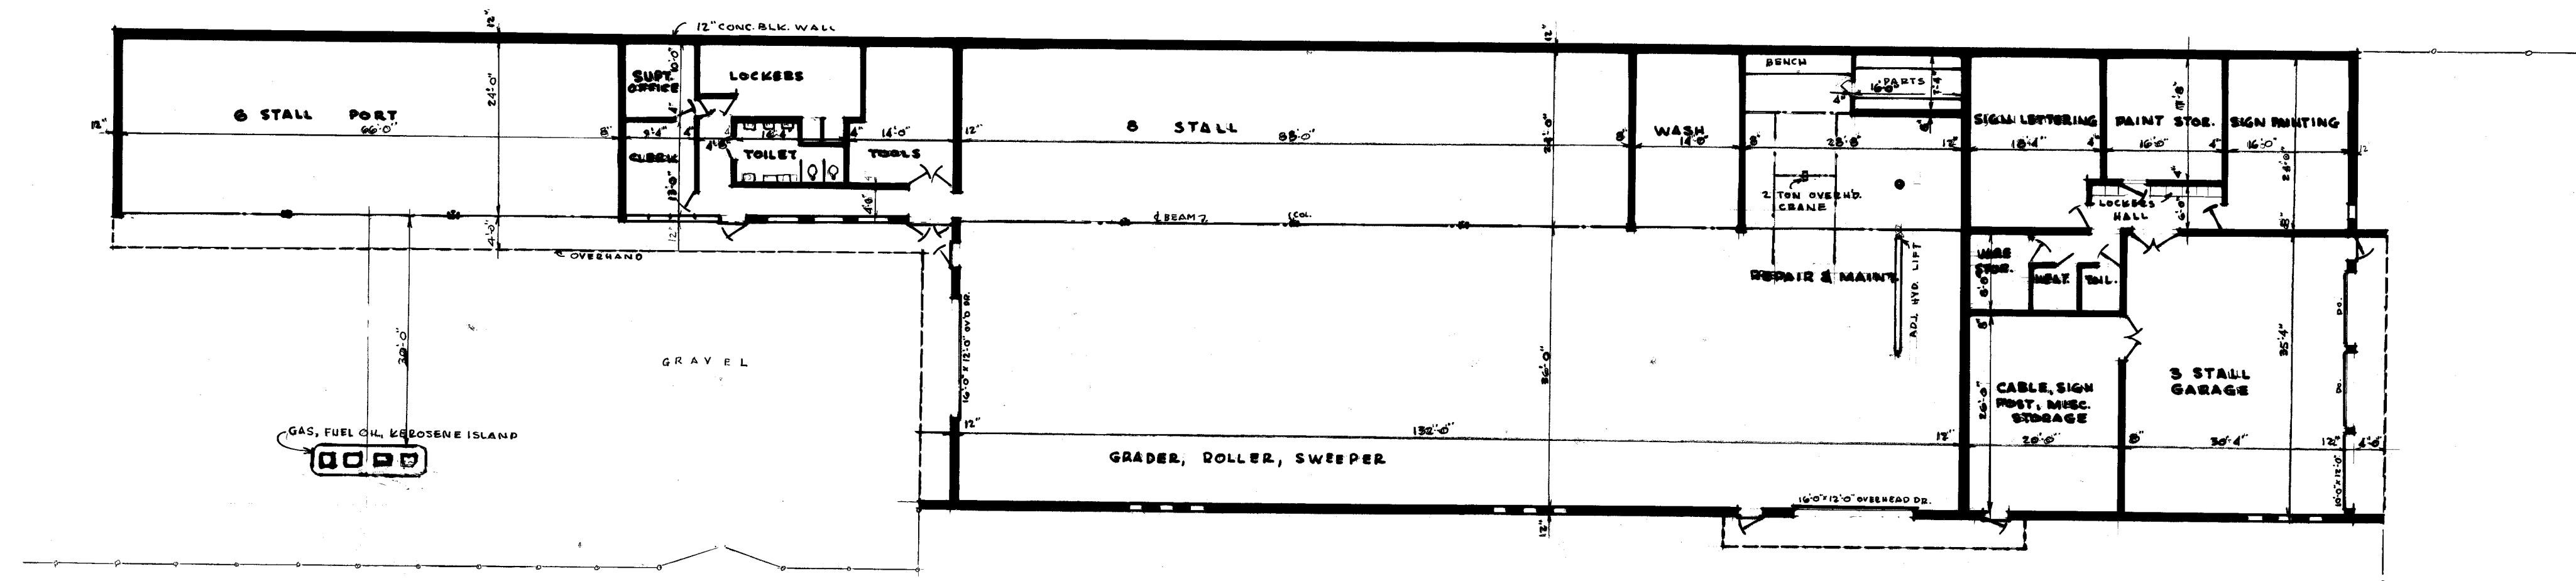

FLOOR PLAN
SCALE 1/16" = 1'-0"



WEST ELEVATION




NORTH ELEVATION



SOUTH ELEVATION

FLOOR AREA
STREET DEPT. 11,120
PAINT DEPT. 3,224
TOTAL FLOOR AREA 14,344 SQ. FT.

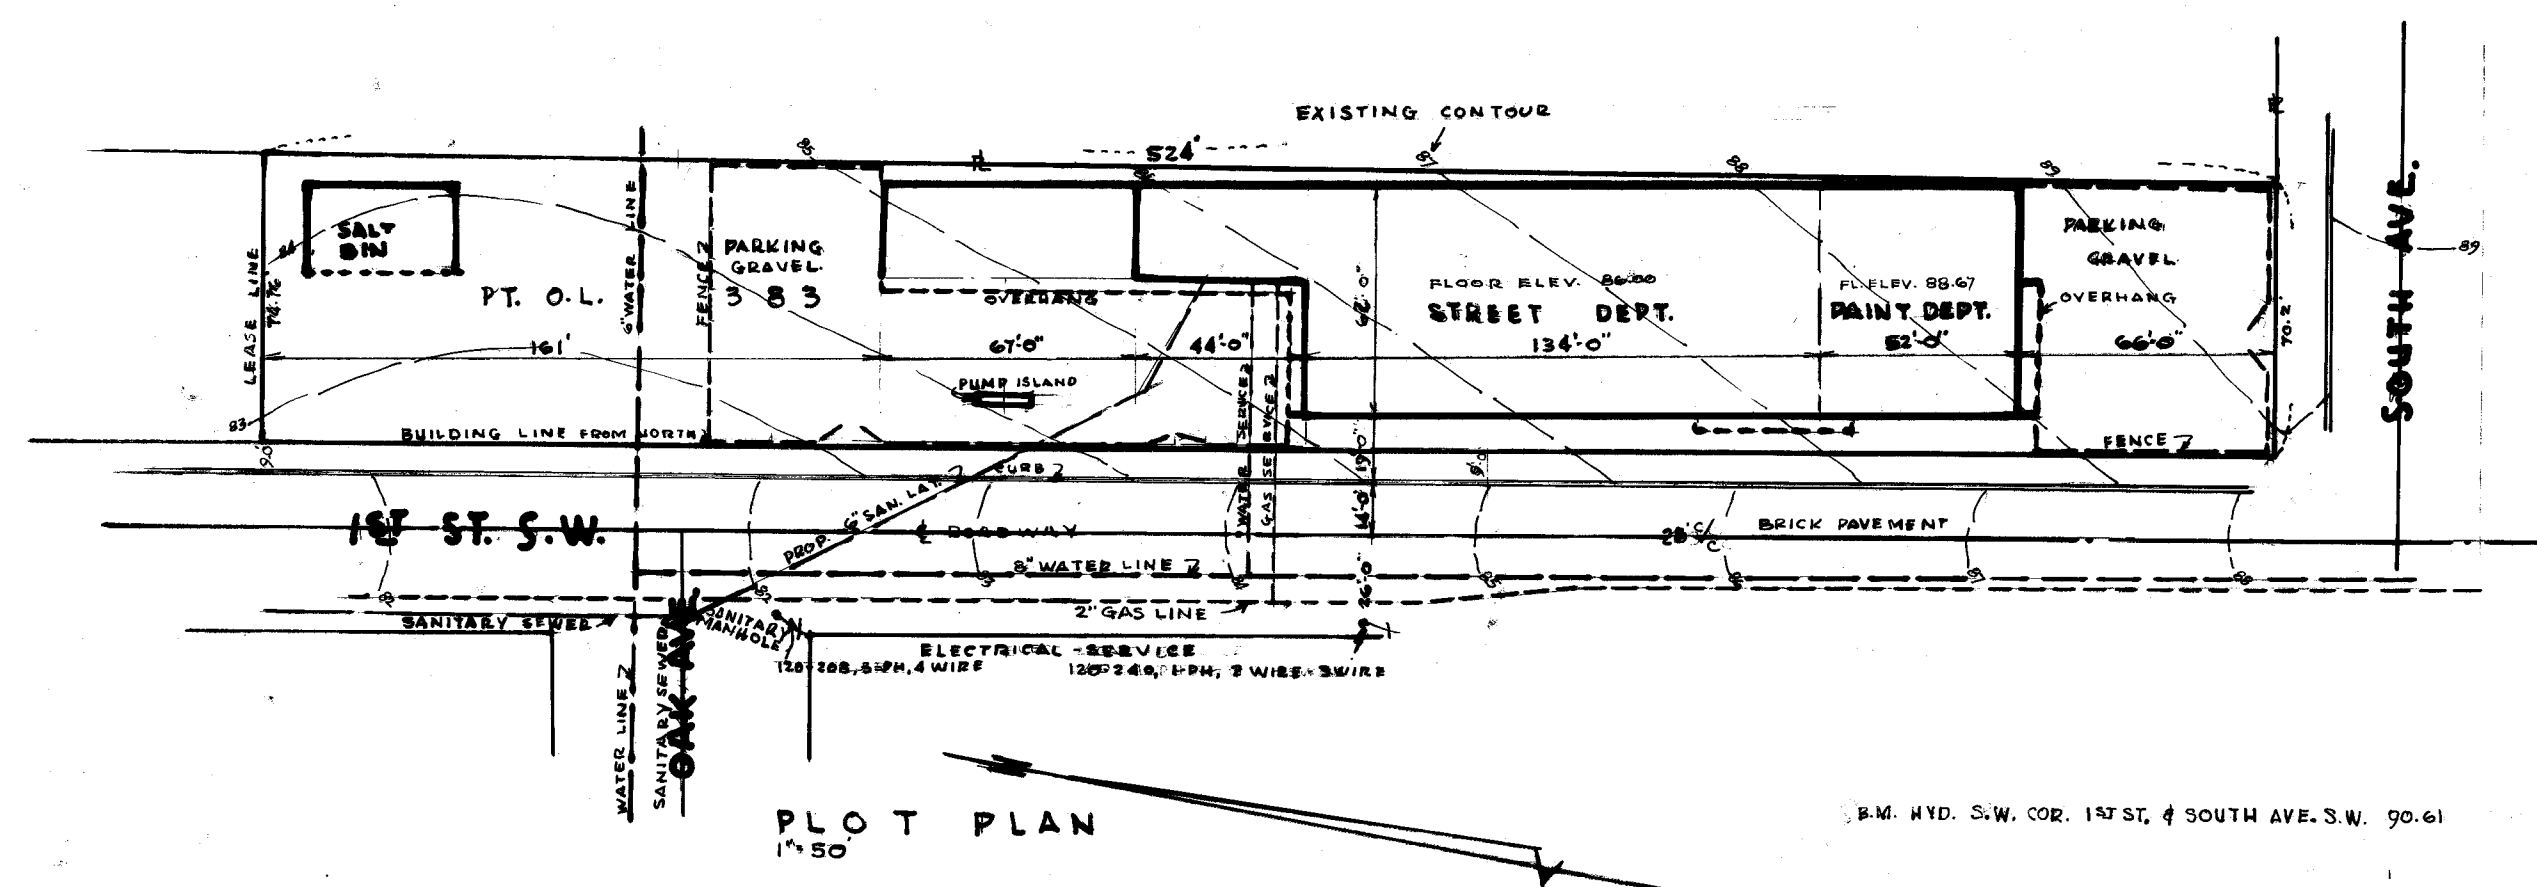

PLOT PLAN
1" = 50'

PRELIMINARY PLAN APPROVED BY

Robert F. Wagoner ARCHITECT, NO. 2862

Harry M. Egan CITY ENGINEER, REG. ENGINEER NO. 8847

James H. Parker ARCHITECT, CITY BUILDING INSPECTOR