


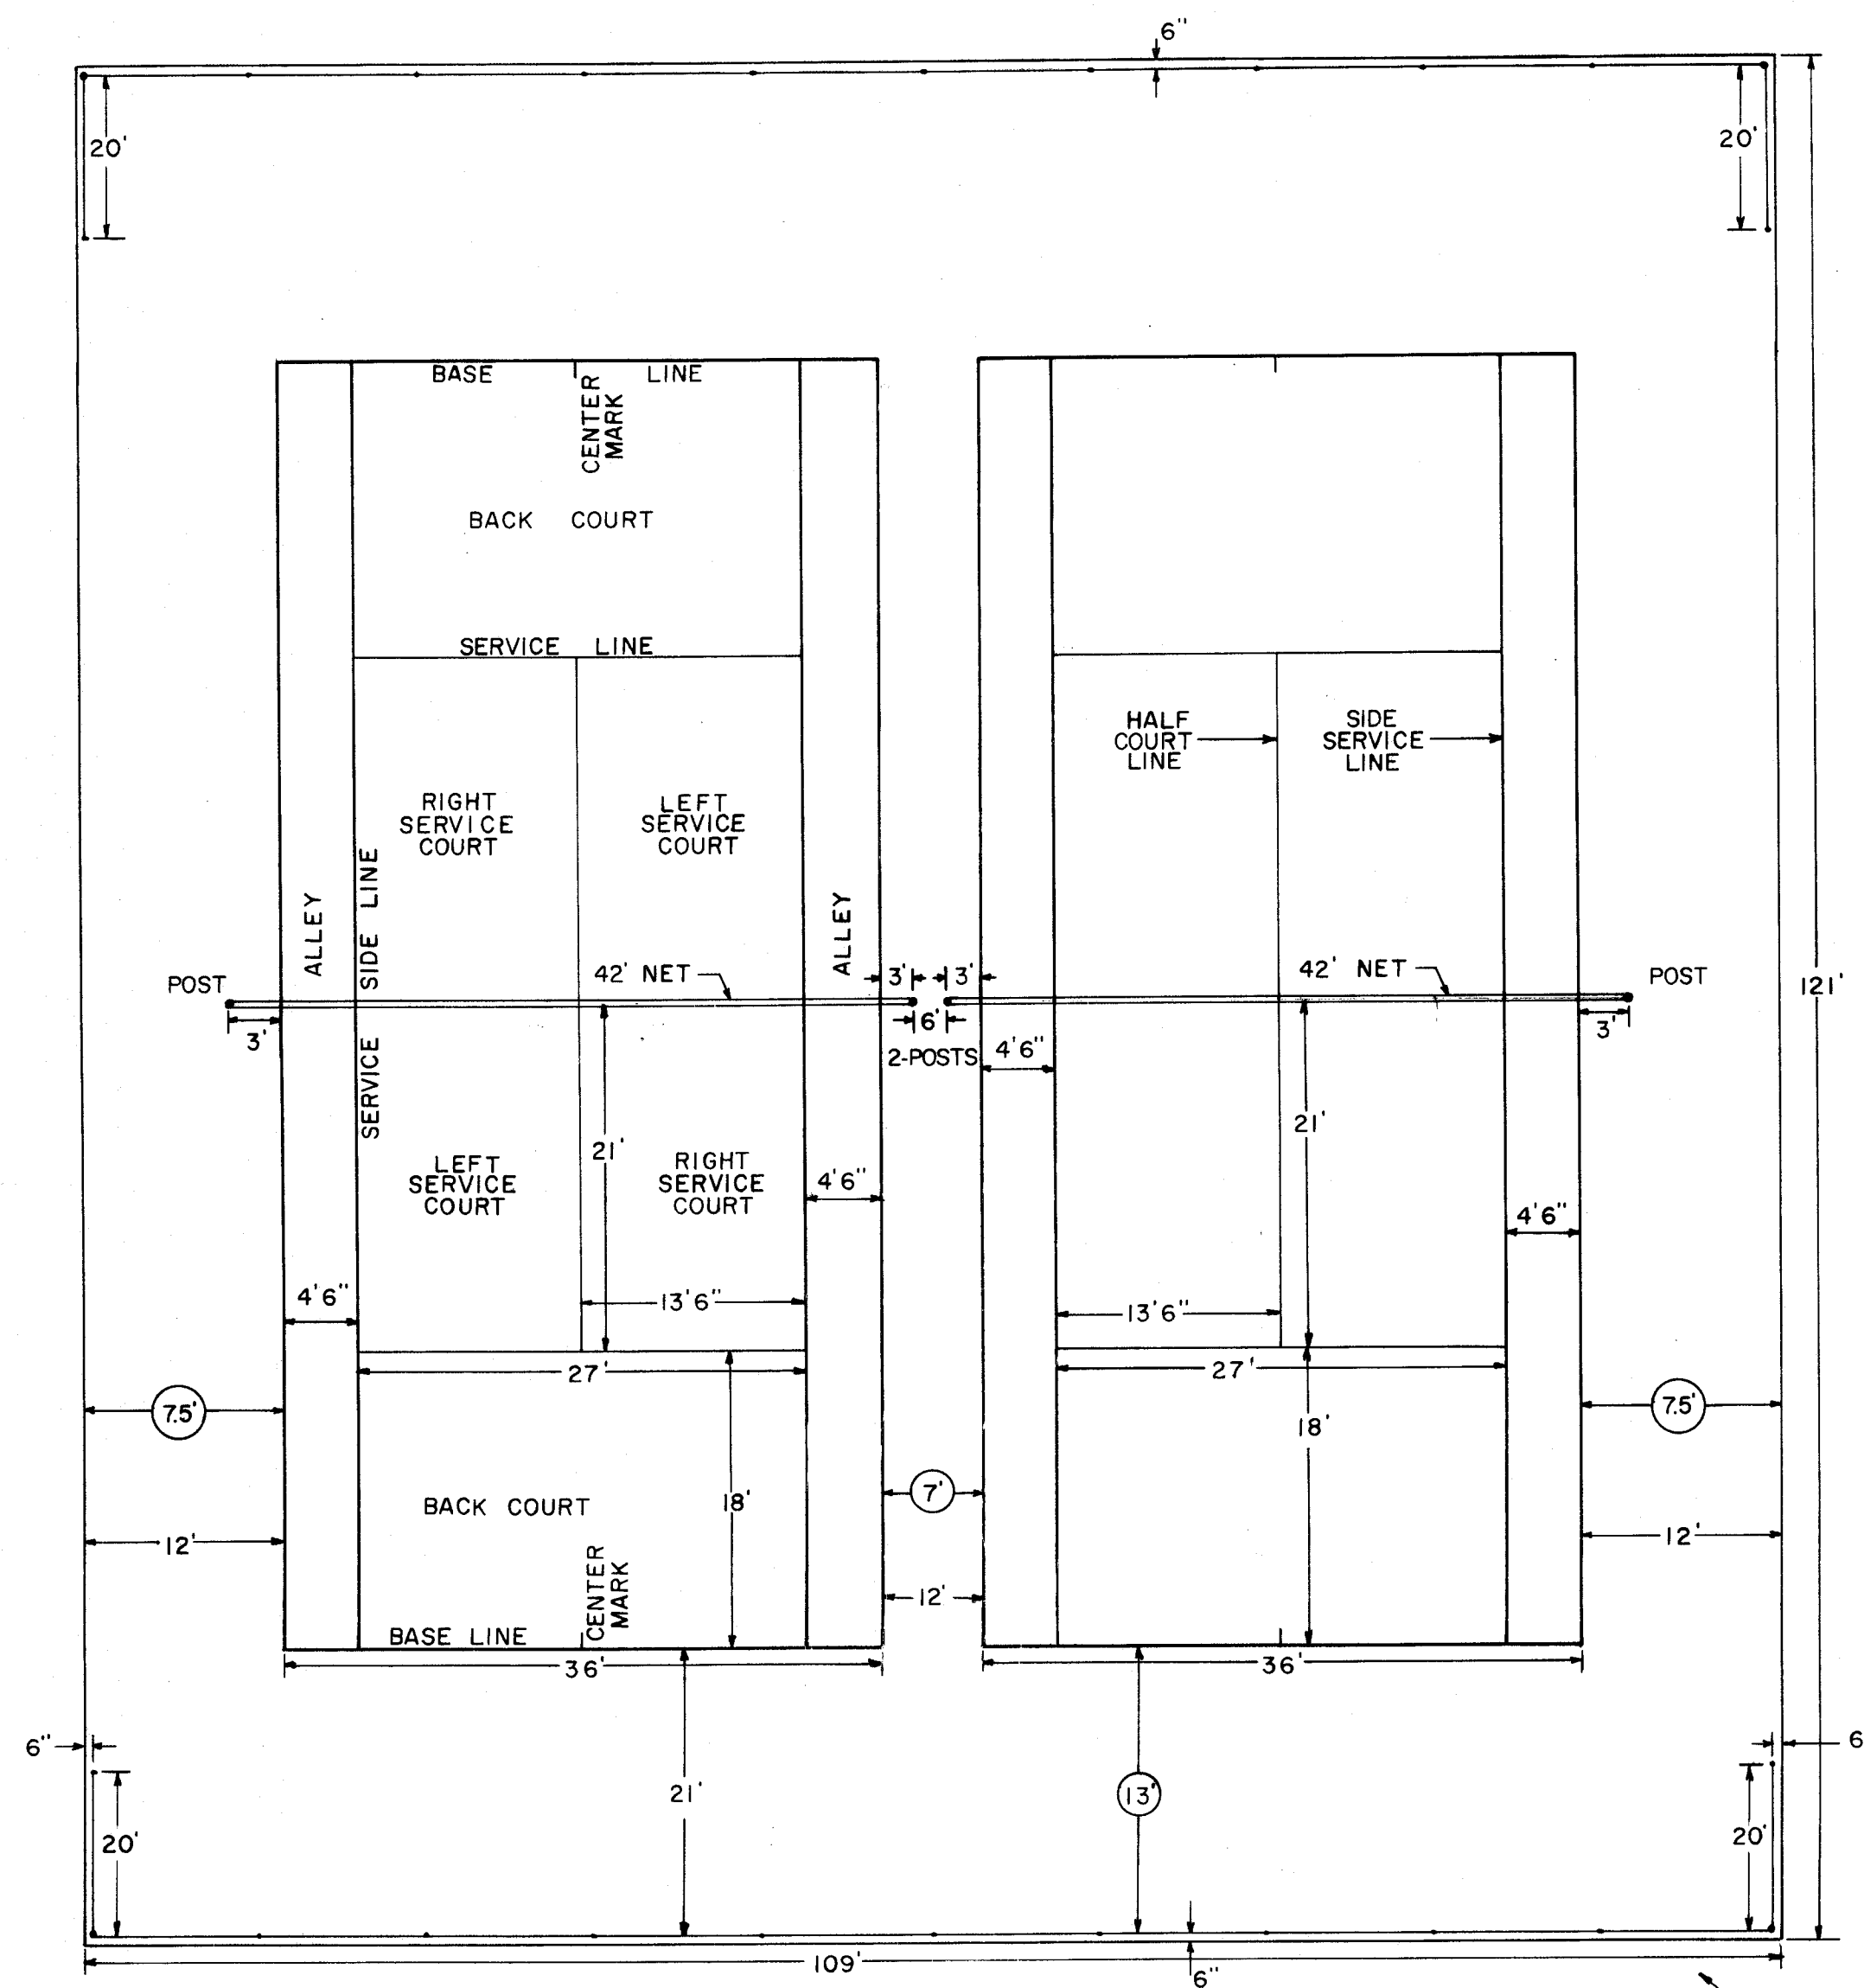


NOT DRAWN TO SCALE

FENCING MATERIAL - 11 GAUGE, 2" MESH FENCE 10' HIGH WITH 3 1/2" X 3 1/2" CORNER POSTS & 2.7" *H INTERMEDIATE POSTS & 1 3/8" X 1 1/4" TOP & BOTTOM RAIL. ALL FENCE POSTS TO BE 6" IN FROM EDGE OF COURT


STRIPING - OF HALF COURT LINE AND THE BASE LINE CENTER MARKS SHALL BE 2" IN WIDTH, EXCEPT THE BASE LINE, WHICH MAY BE 4" IN WIDTH. ALL STRIPING SHALL BE TO THE INSIDE OF THE LINES CHALKED INITIALLY WITH THE EXCEPTION OF THE HALF COURT LINE AND BASE LINE CENTER MARKS WHICH MUST BE CENTERED.

ALL NET POSTS TO BE 4 1/2" PIPE, 3'6" HIGH & 18" UNDERGROUND WITH 1" DIA. & 3' DEEP CONCRETE ENCASEMENT

NOTE - COURT AT NORTH SIPPO PARK IS 94' X 104' CIRCLED MEASUREMENTS ARE FOR NORTH SIPPO PARK ONLY

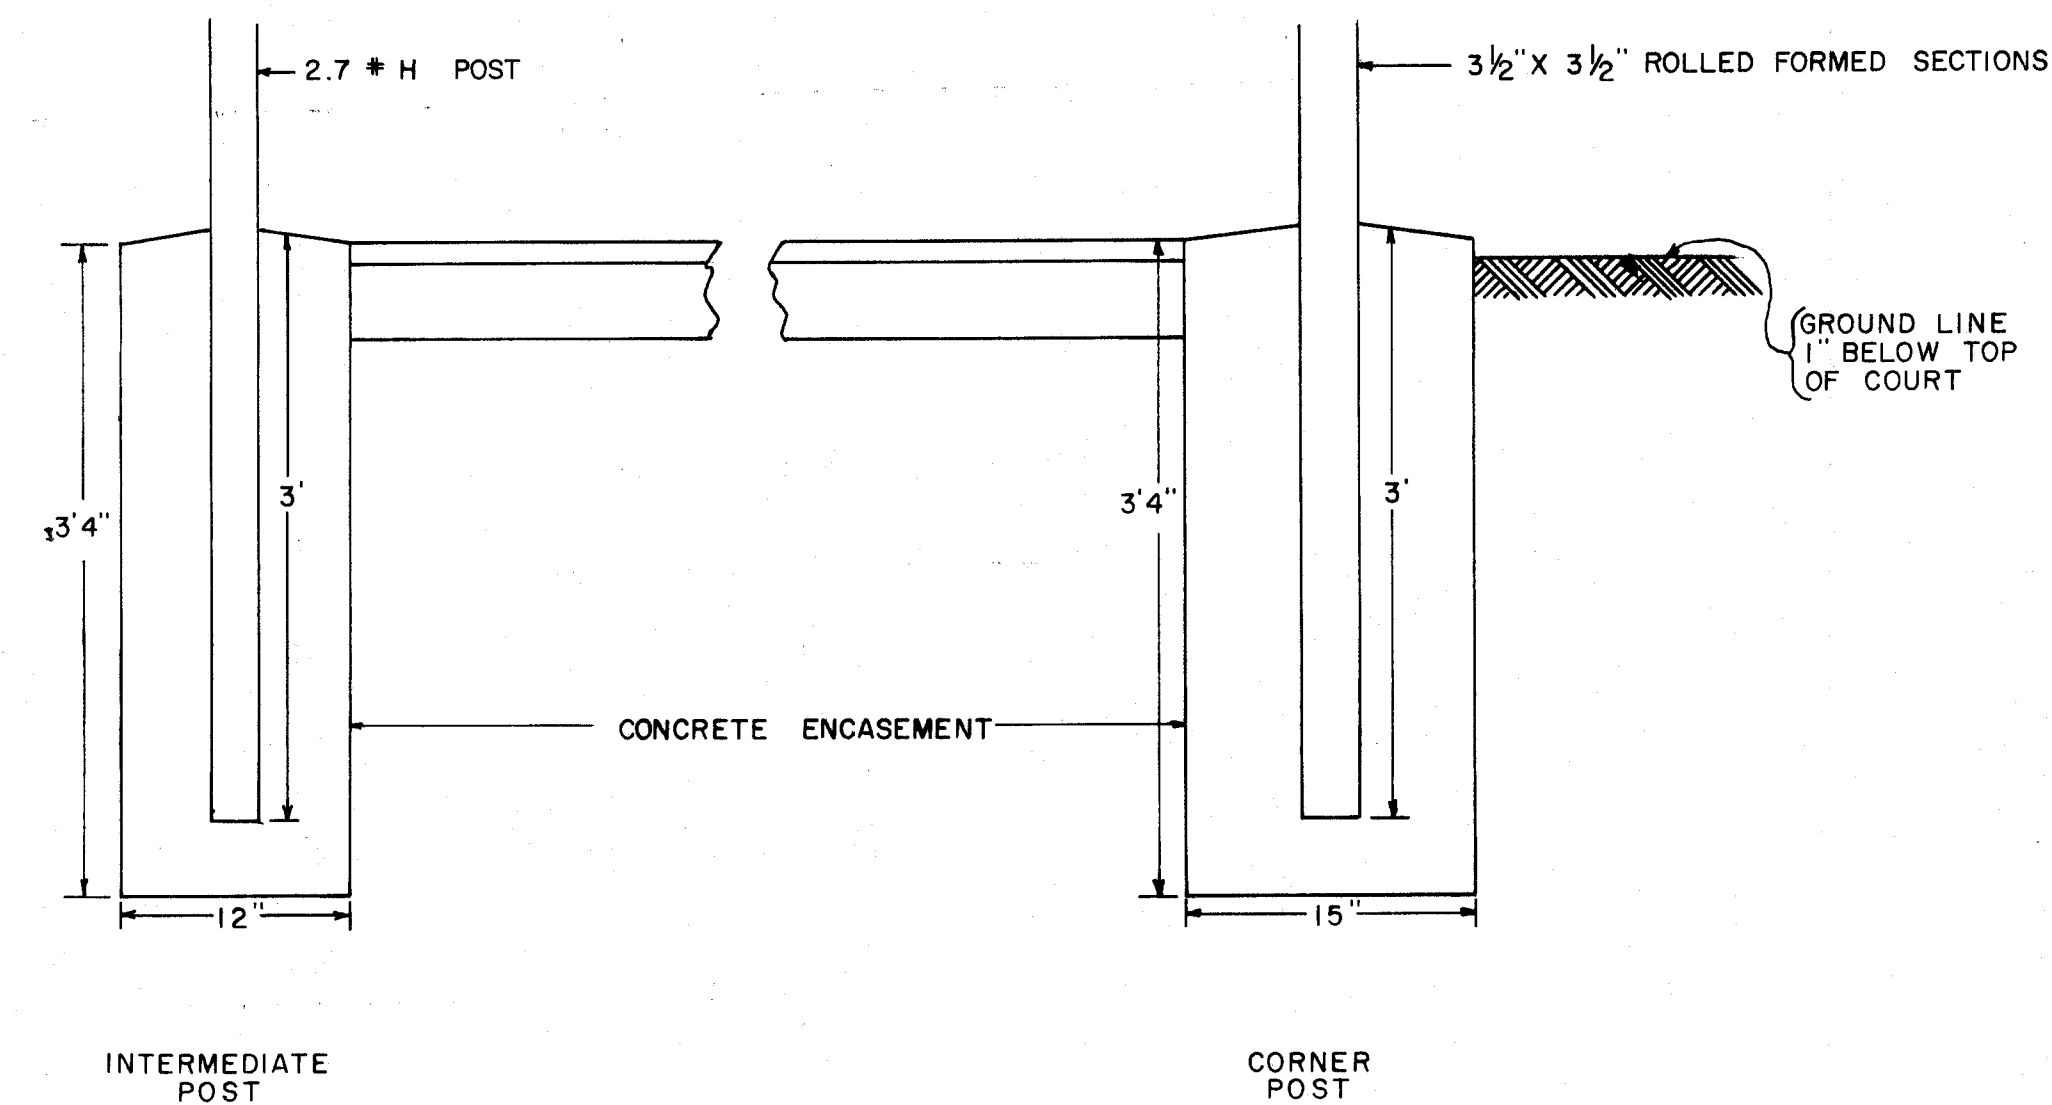


TYPICAL CROSS SECTIONS
1" = 1'

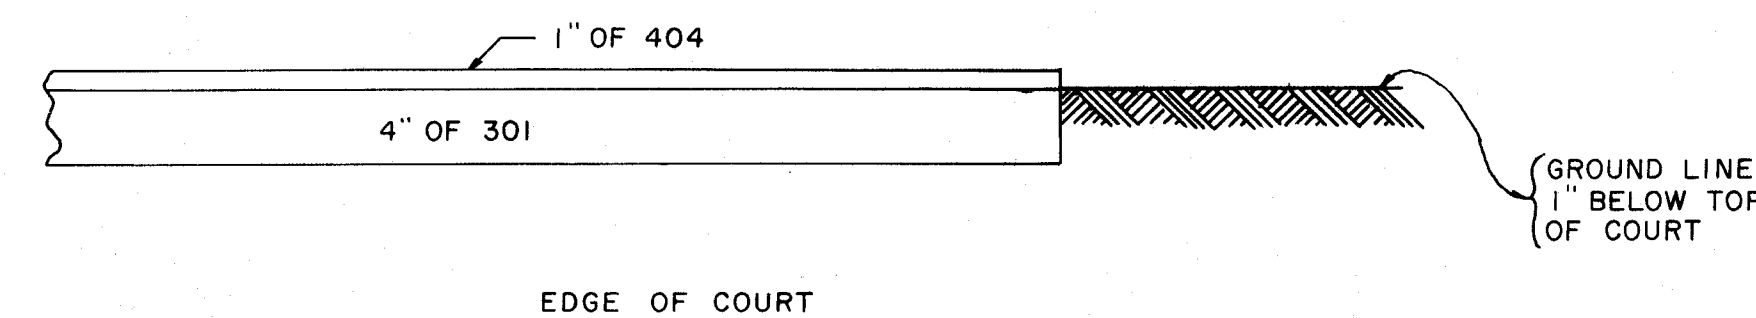


GROUND LINE
1" BELOW TOP
OF COURT



CITY OF MASSILLON, OHIO	
TYPICAL TENNIS COURT DETAIL	
DR. BY TERRY L. RIDGLEY	DEPT. OF PUBLIC SERVICE
CITY ENG. ROBERT WAGONER	ENGINEERING DIVISION
SCALE	

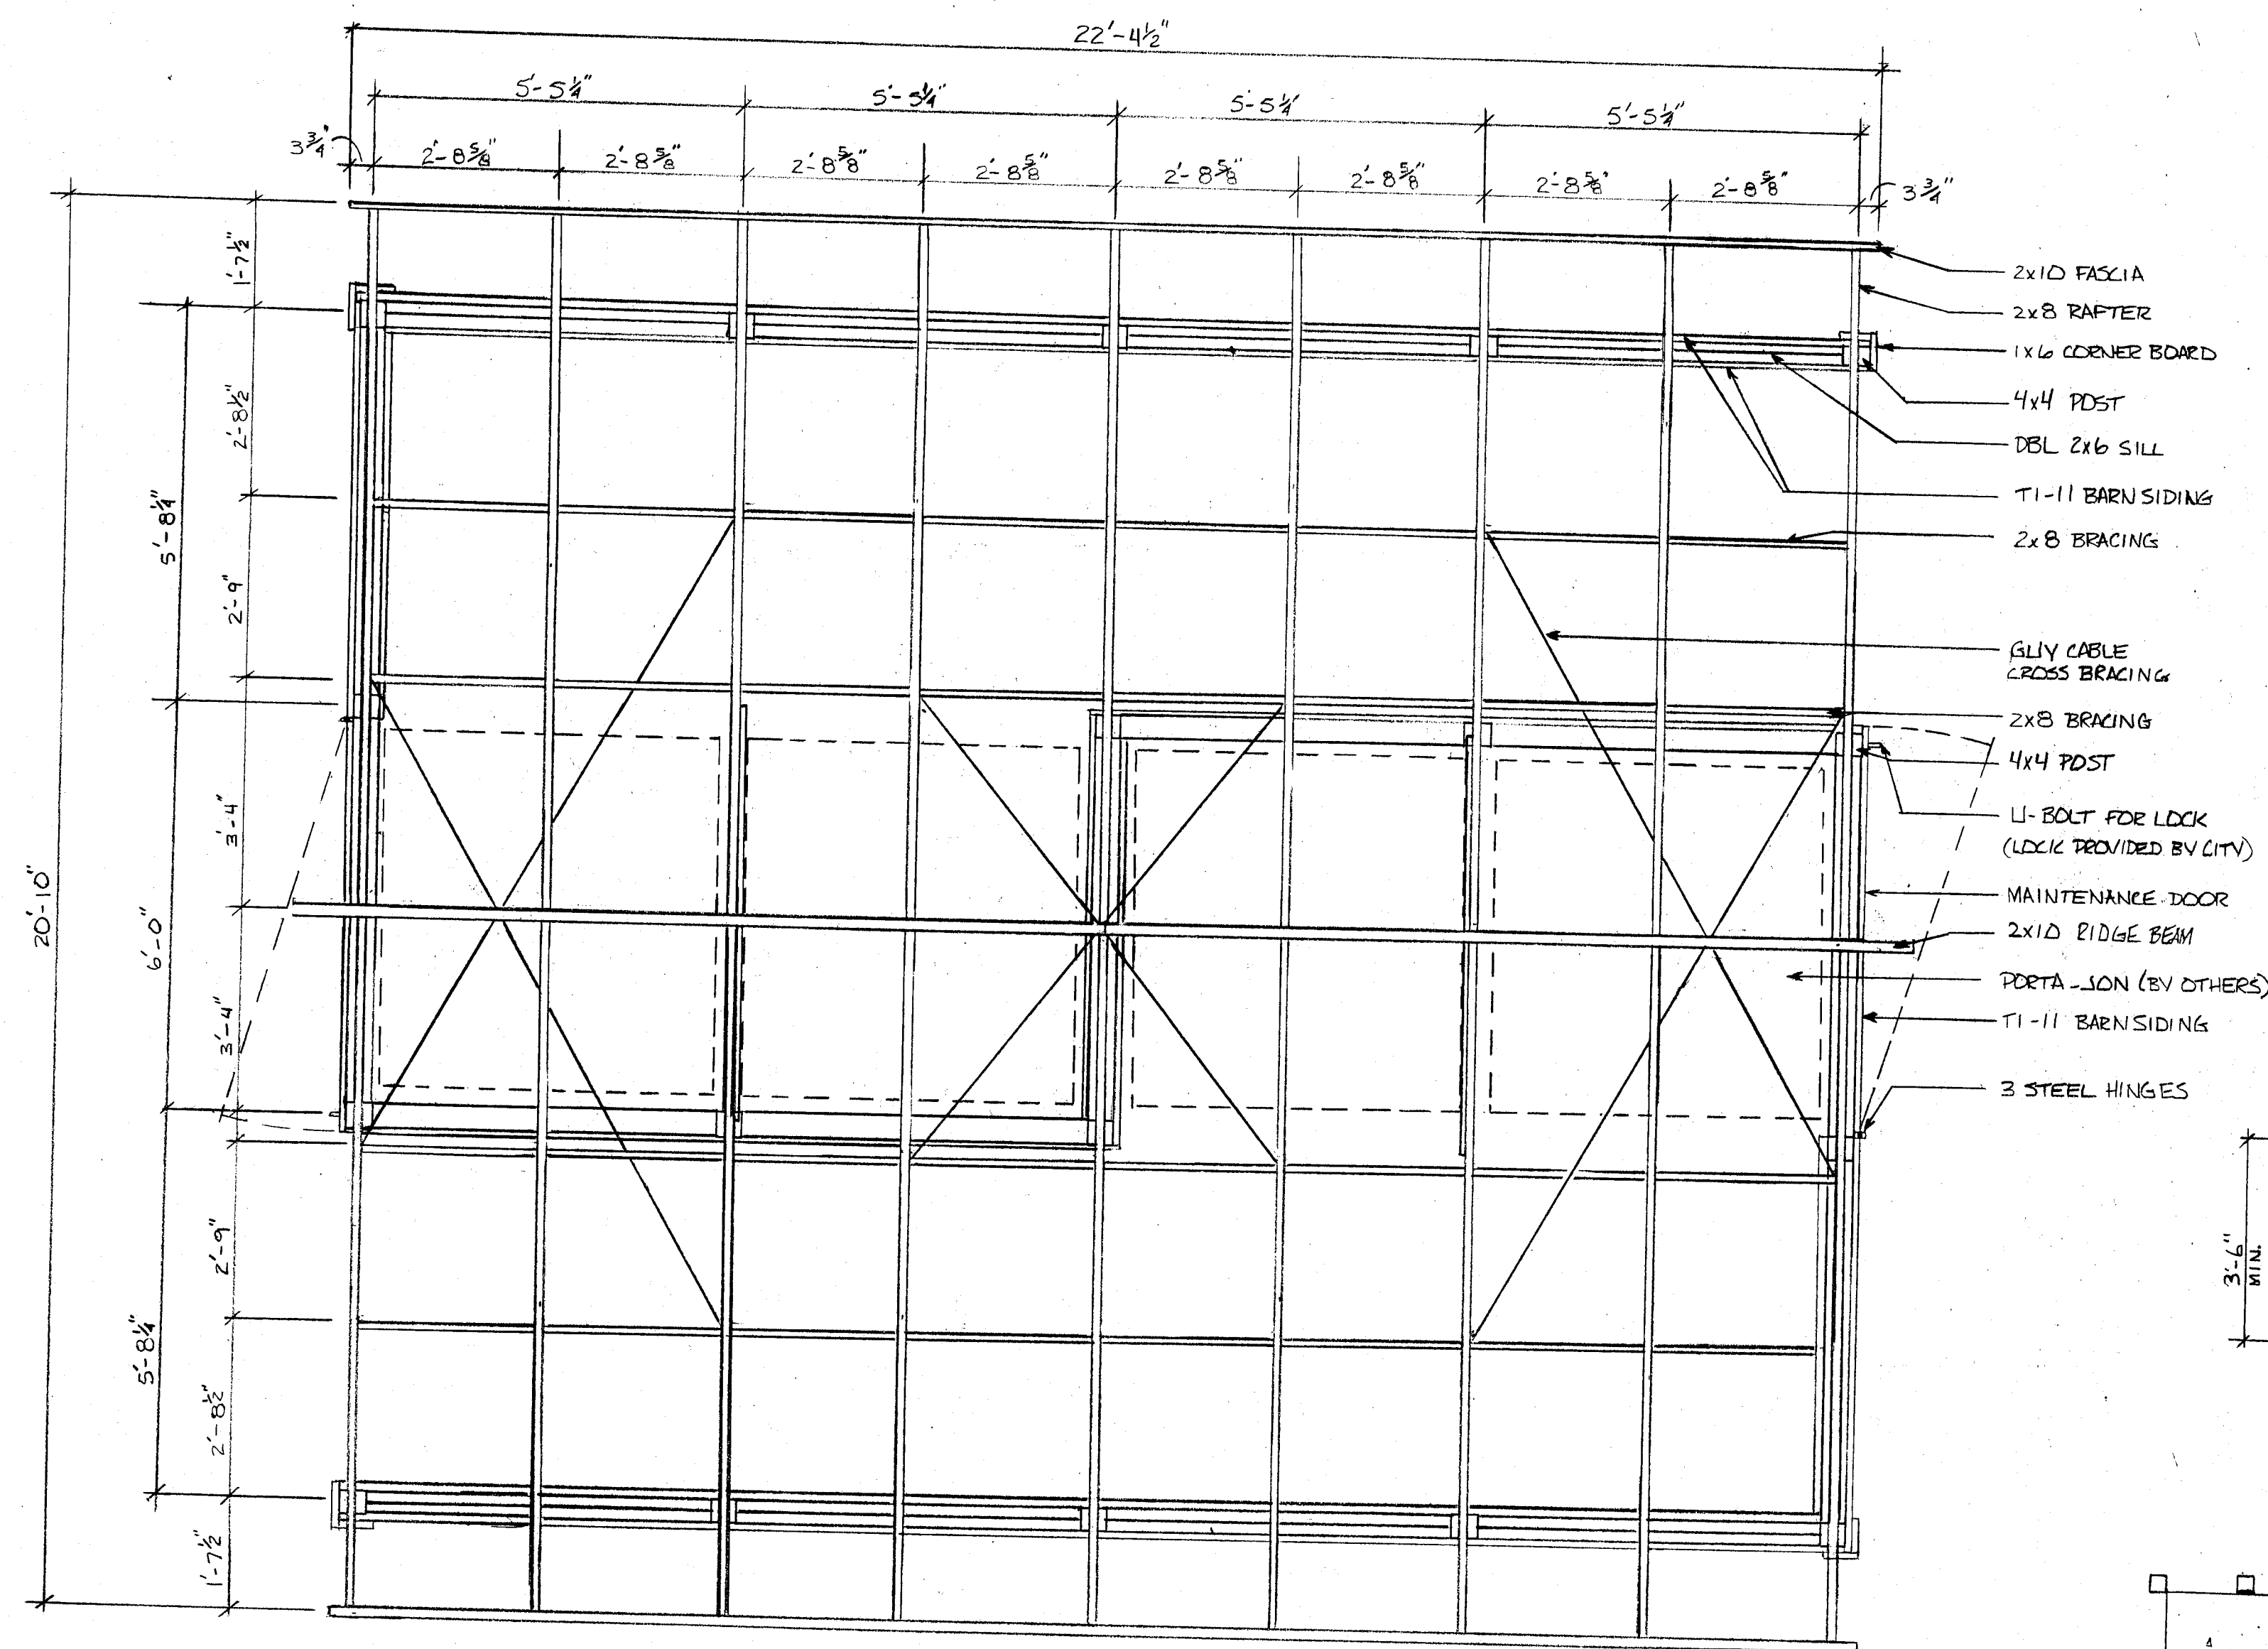


PLAN VIEW
SCALE 1/2" = 1'-0"

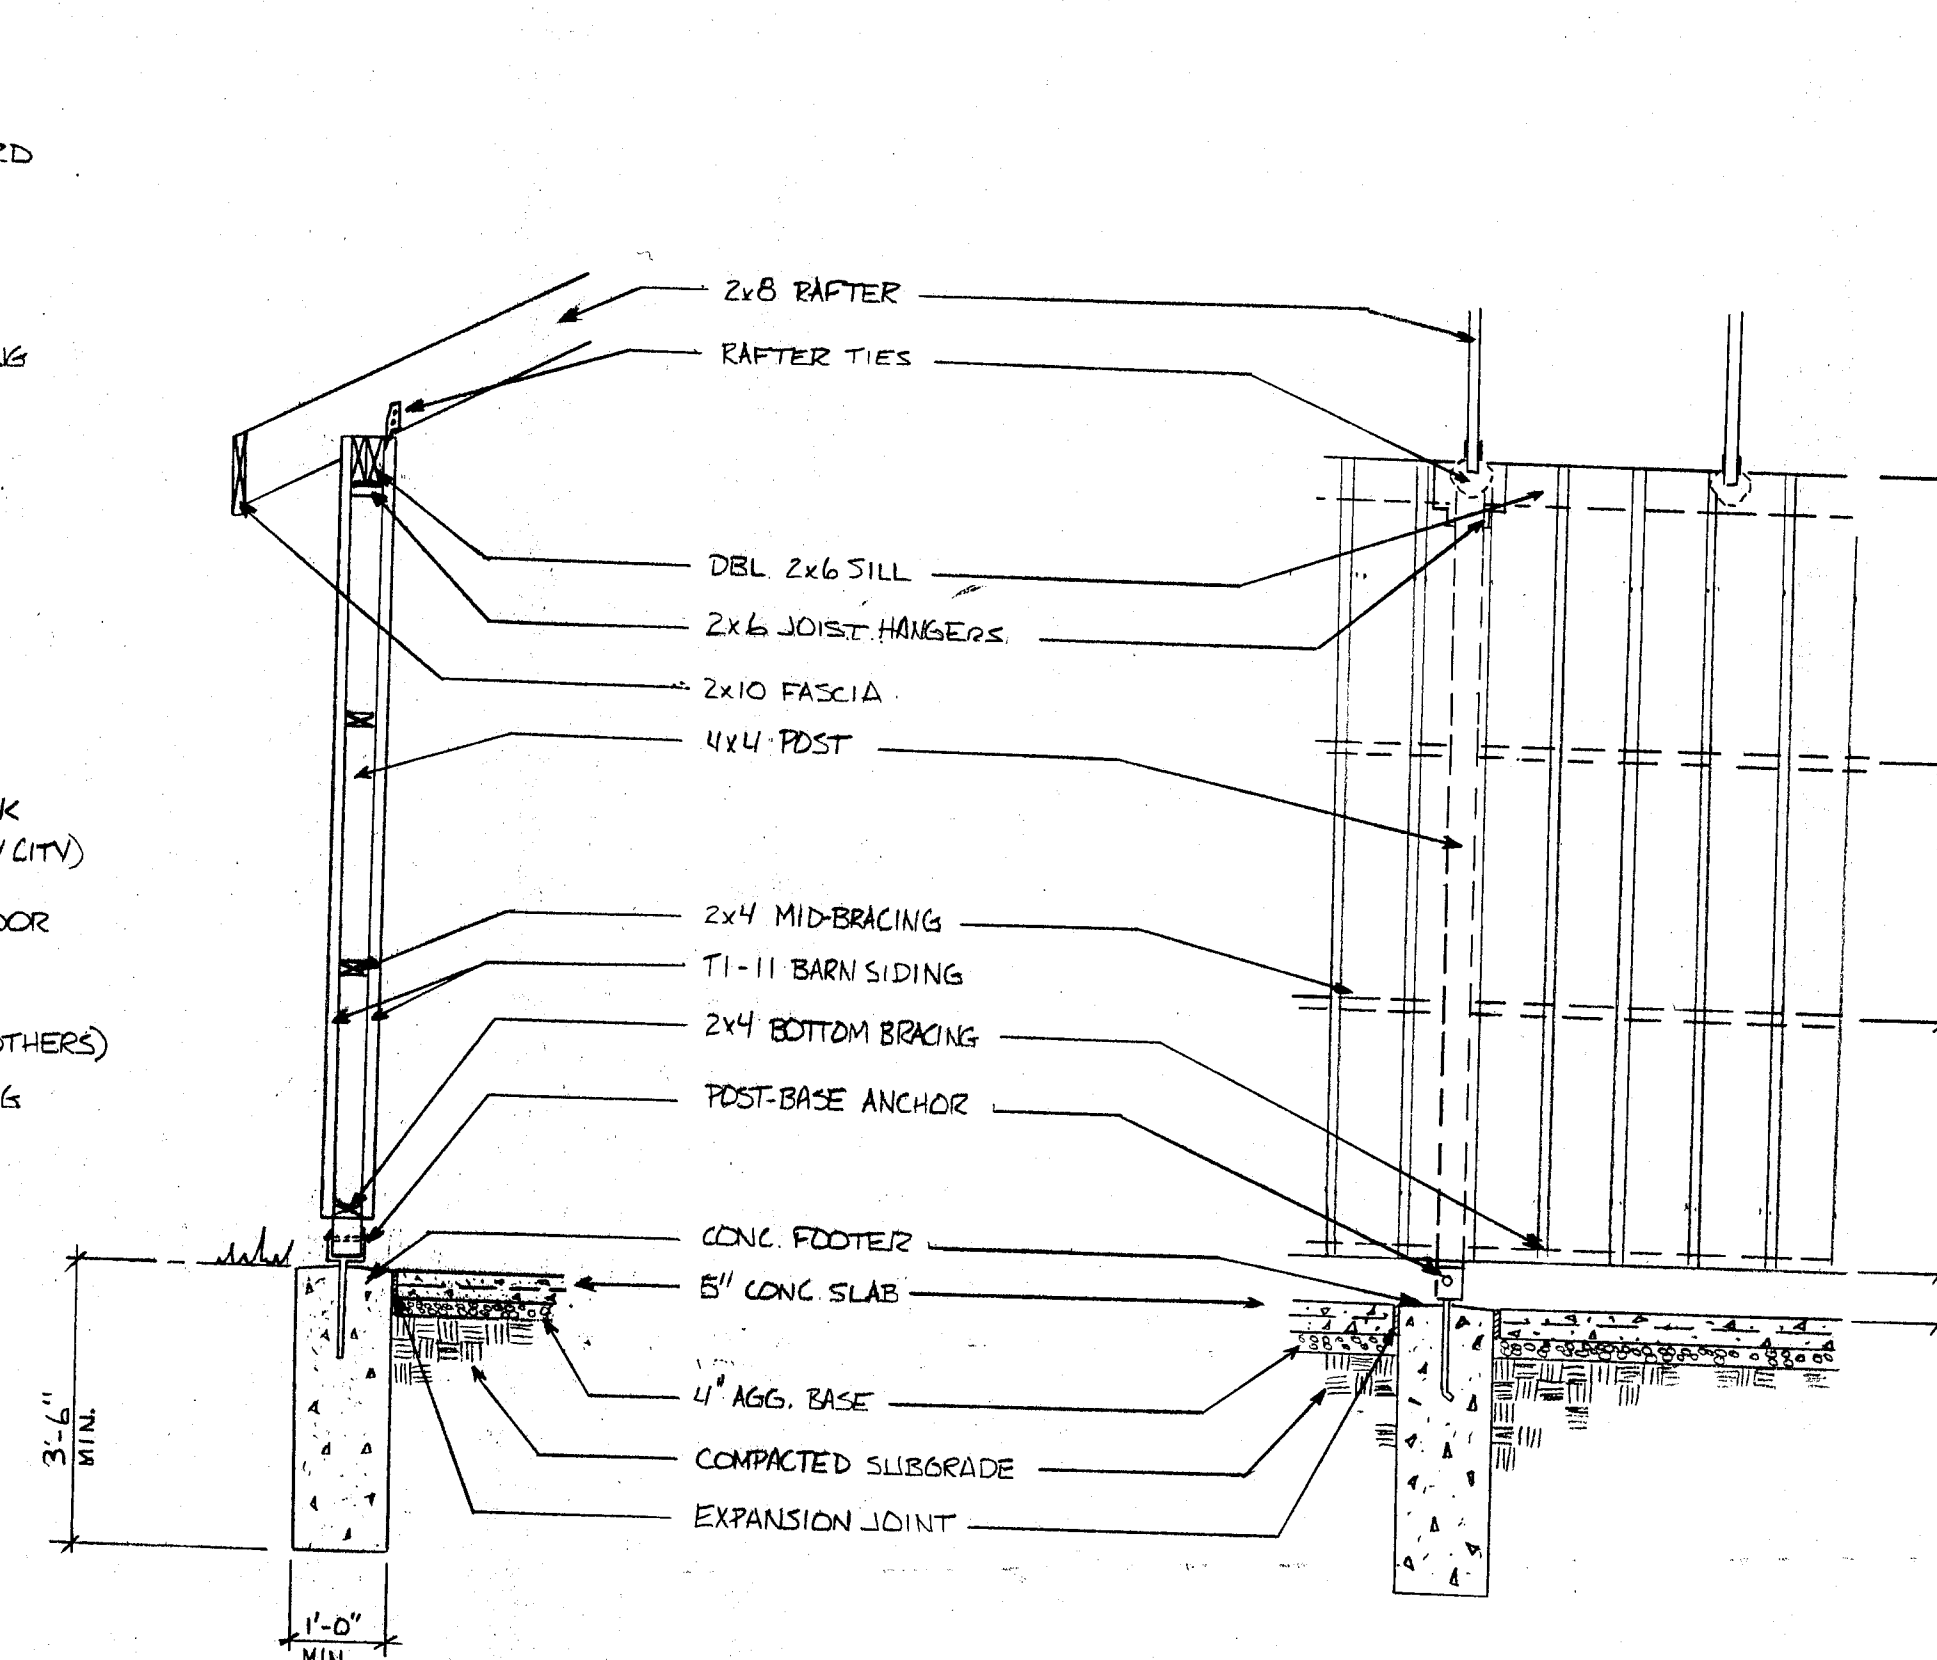

WALL SECTION
NOT TO SCALE

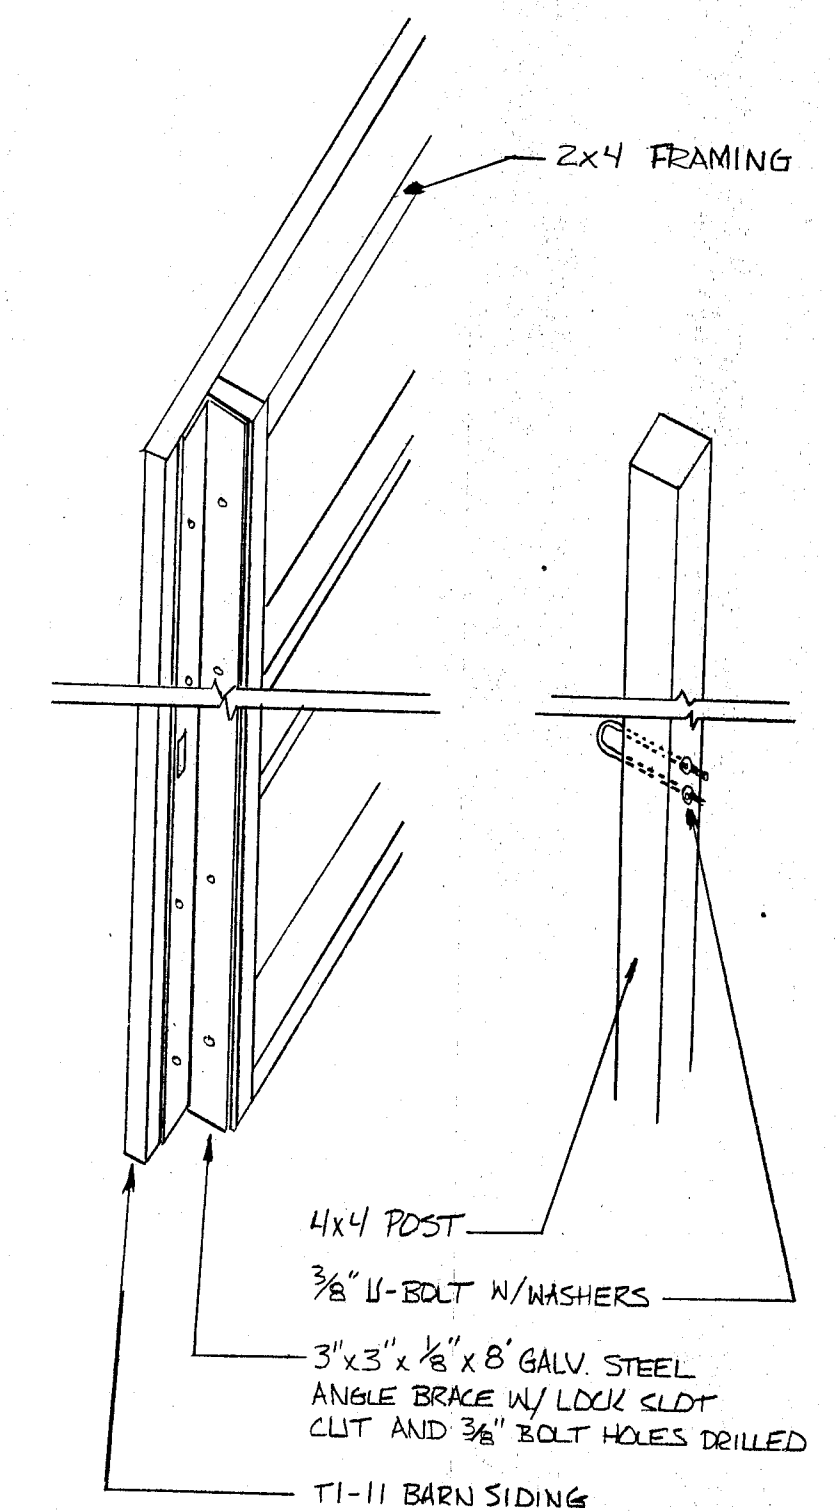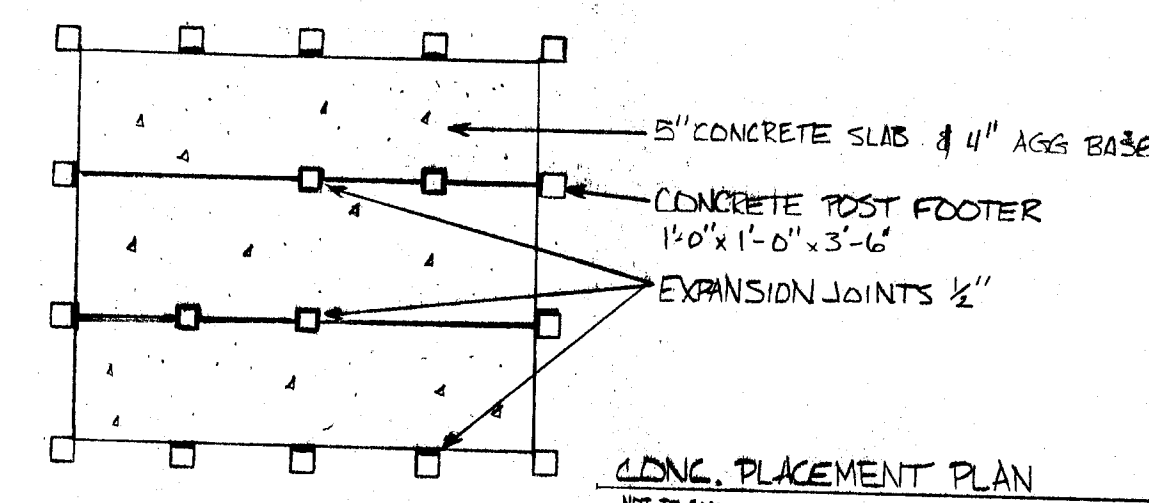

MAINTENANCE DOOR DETAIL
NOT TO SCALE

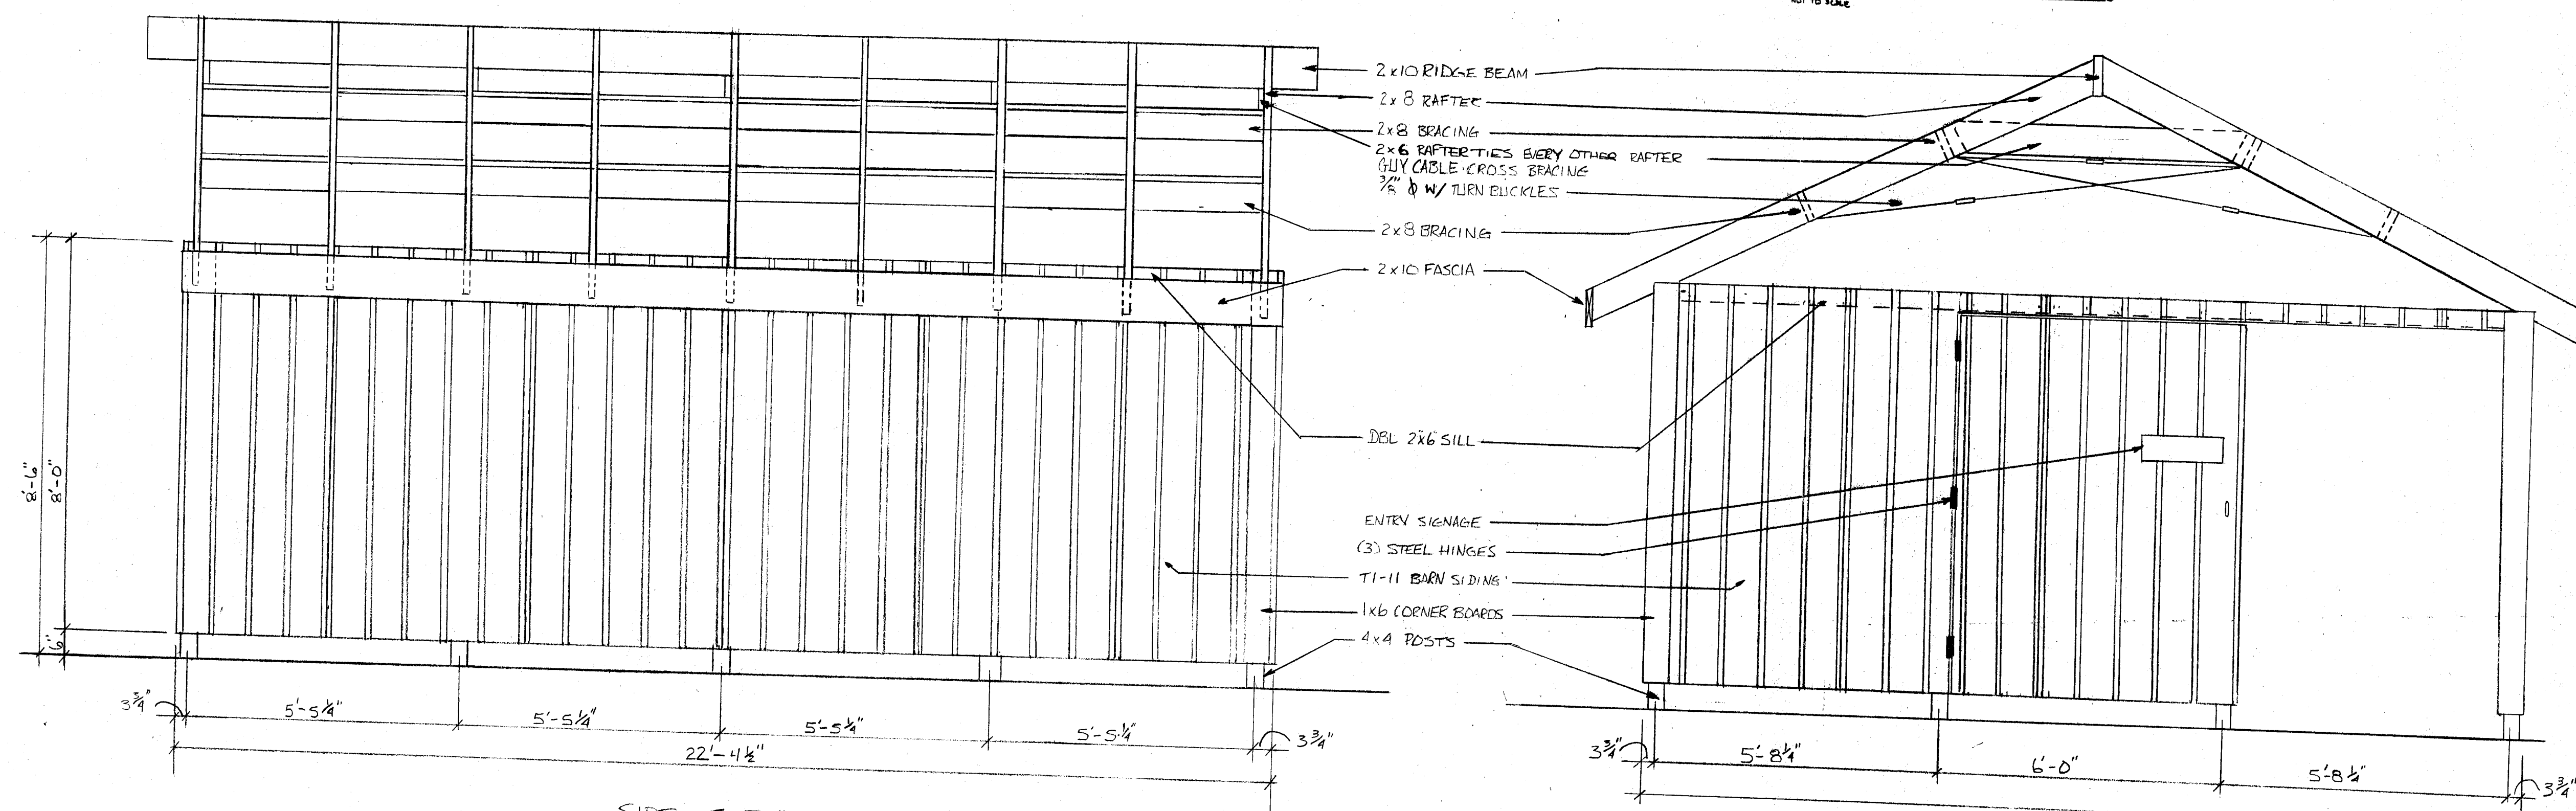

SIDE ELEVATION
SCALE 1/2" = 1'-0"

END ELEVATION
SCALE 1/2" = 1'-0"

SIPPO PARK
RESTROOM ENCLOSURE

CITY OF MASSILLON, OHIO
ENGINEERING DIVISION

DATE: 3/17/93

1