


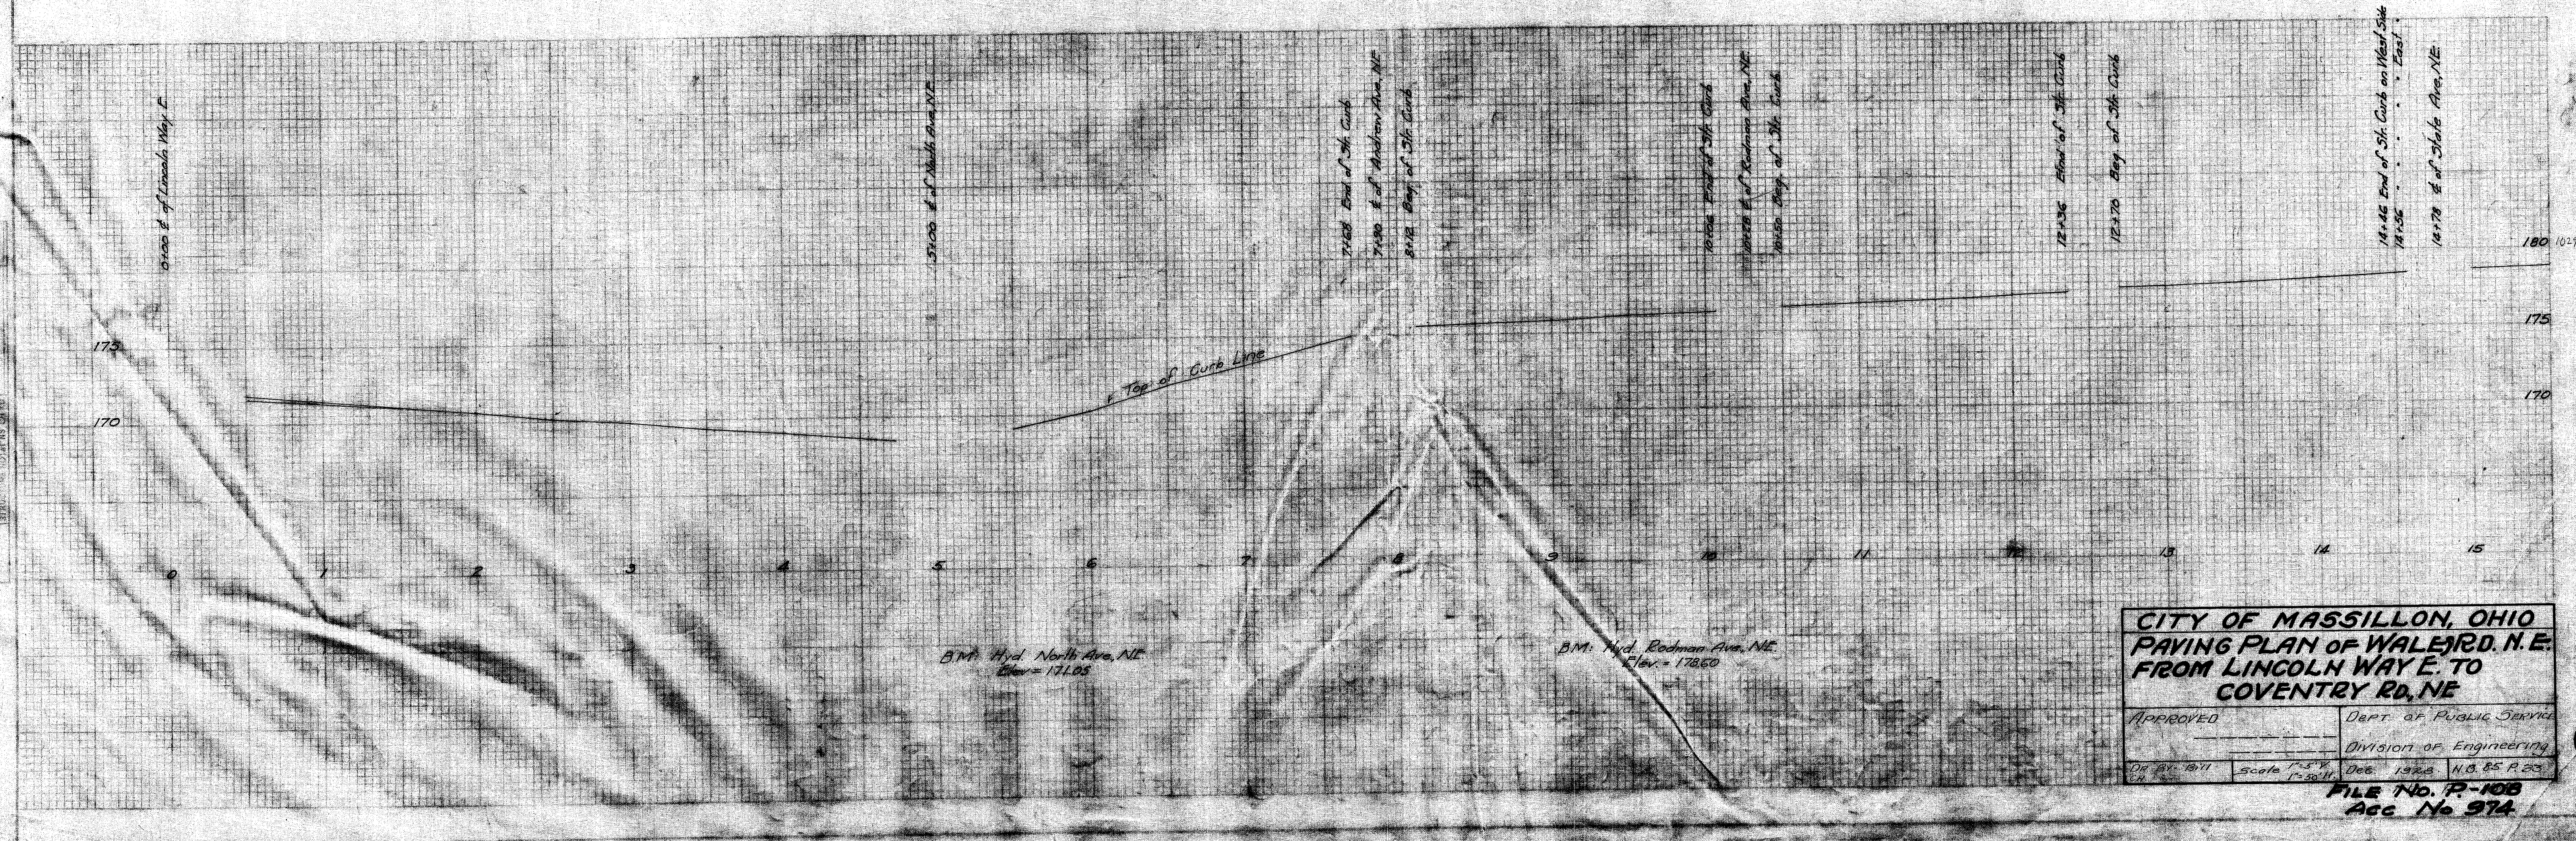


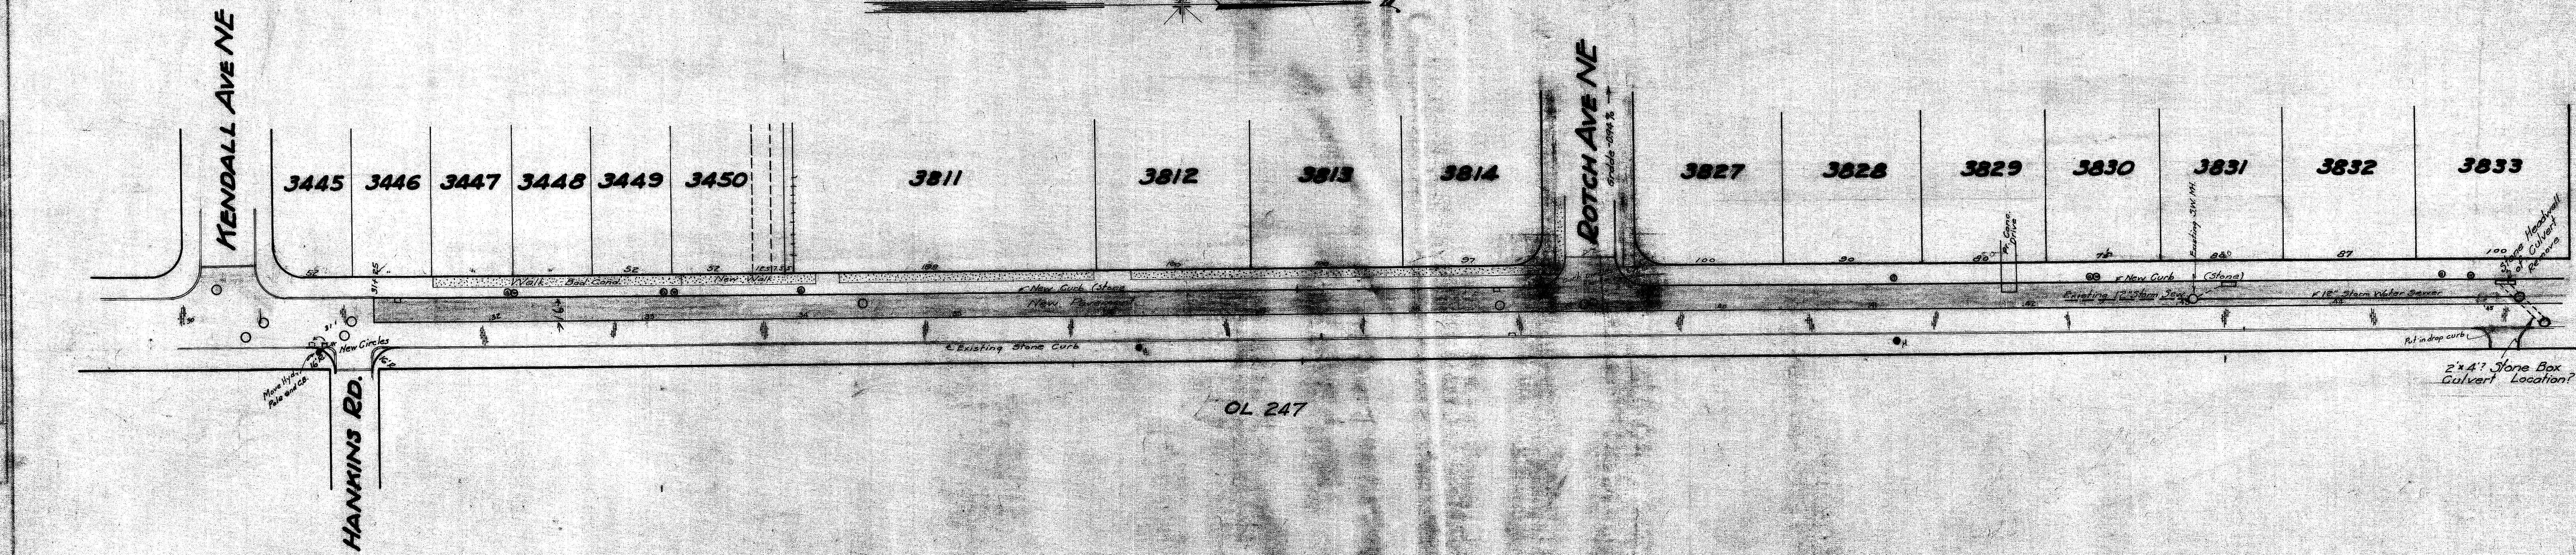

[illegible]

WALES RD. NE.

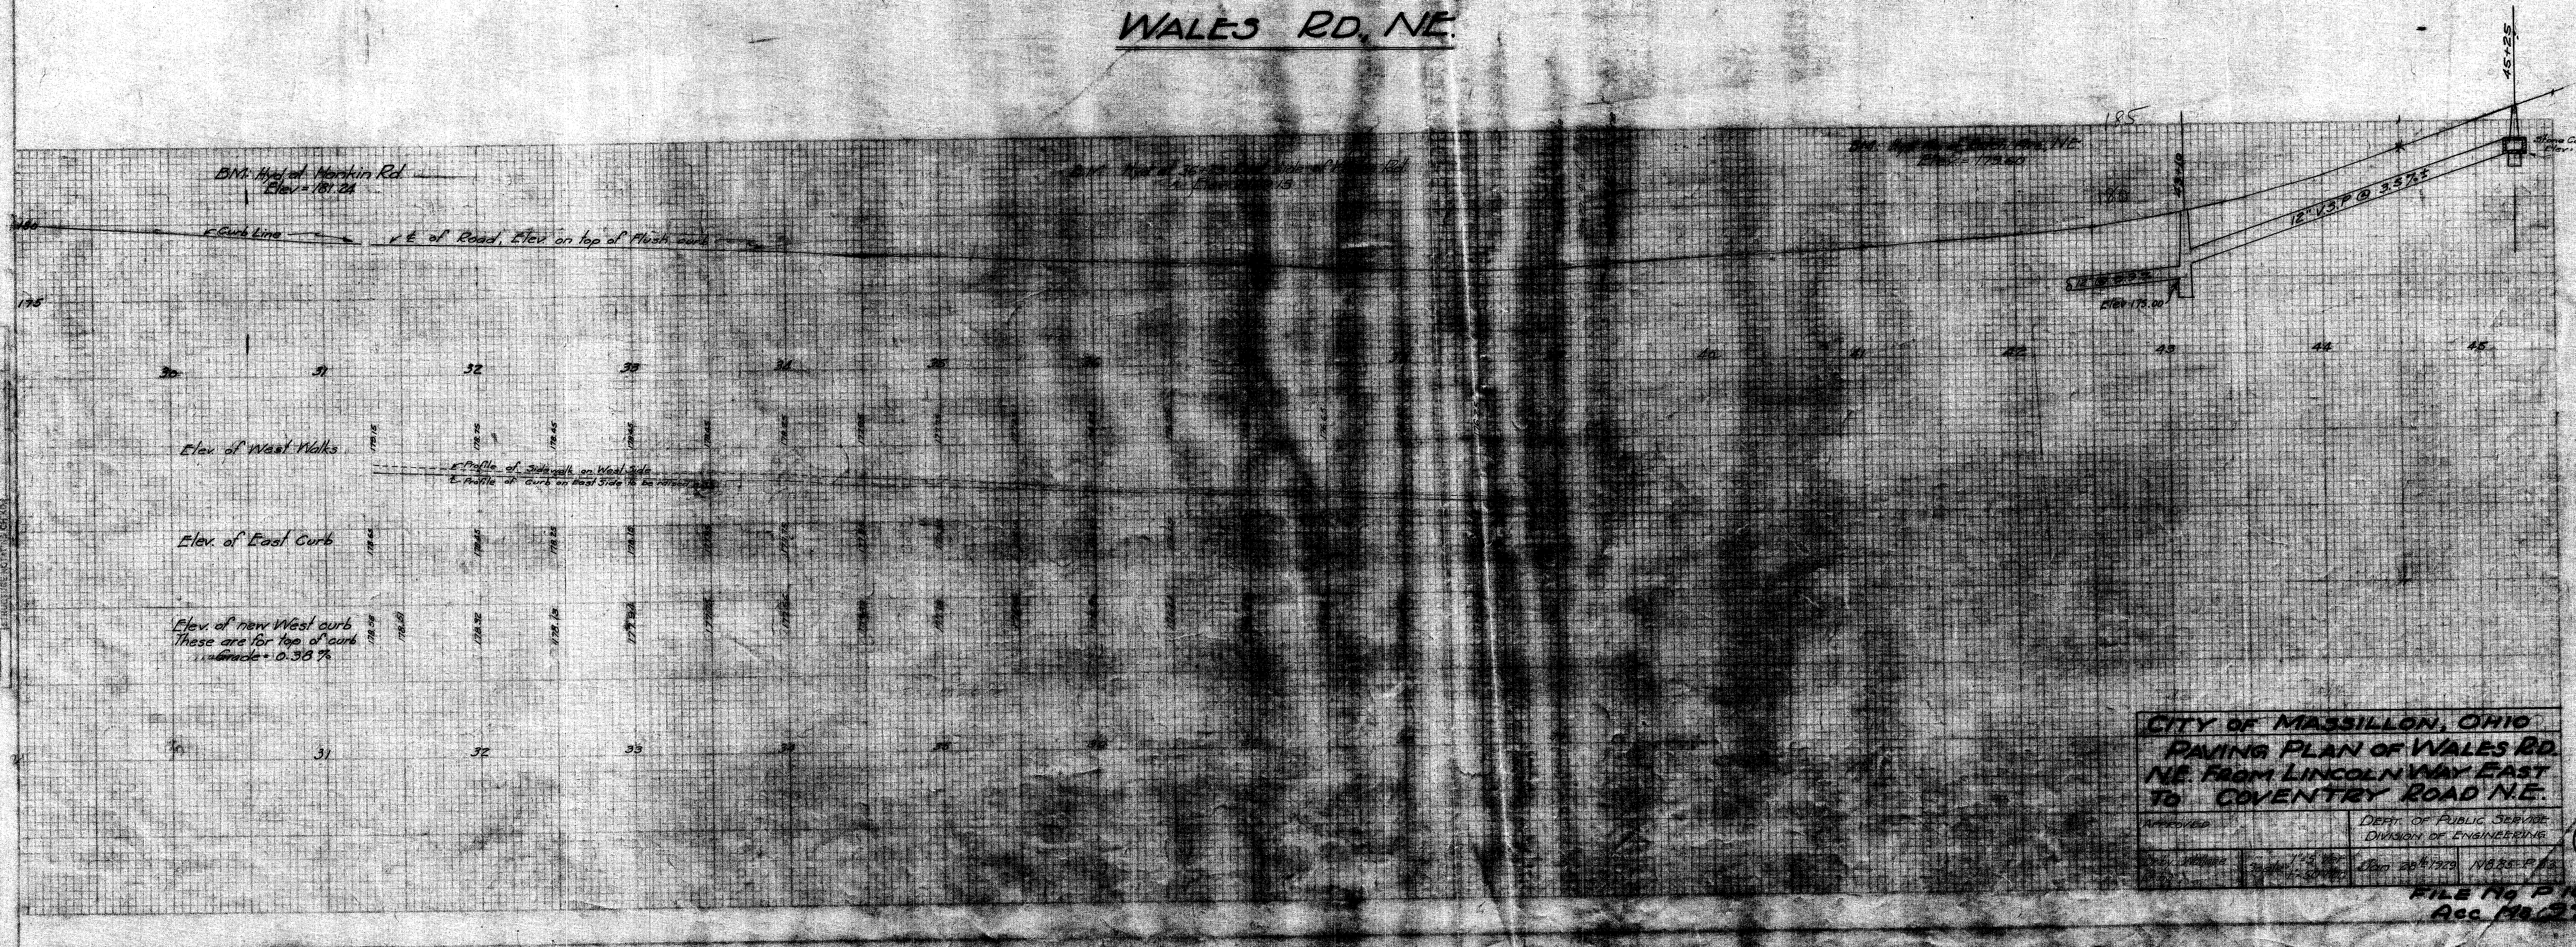


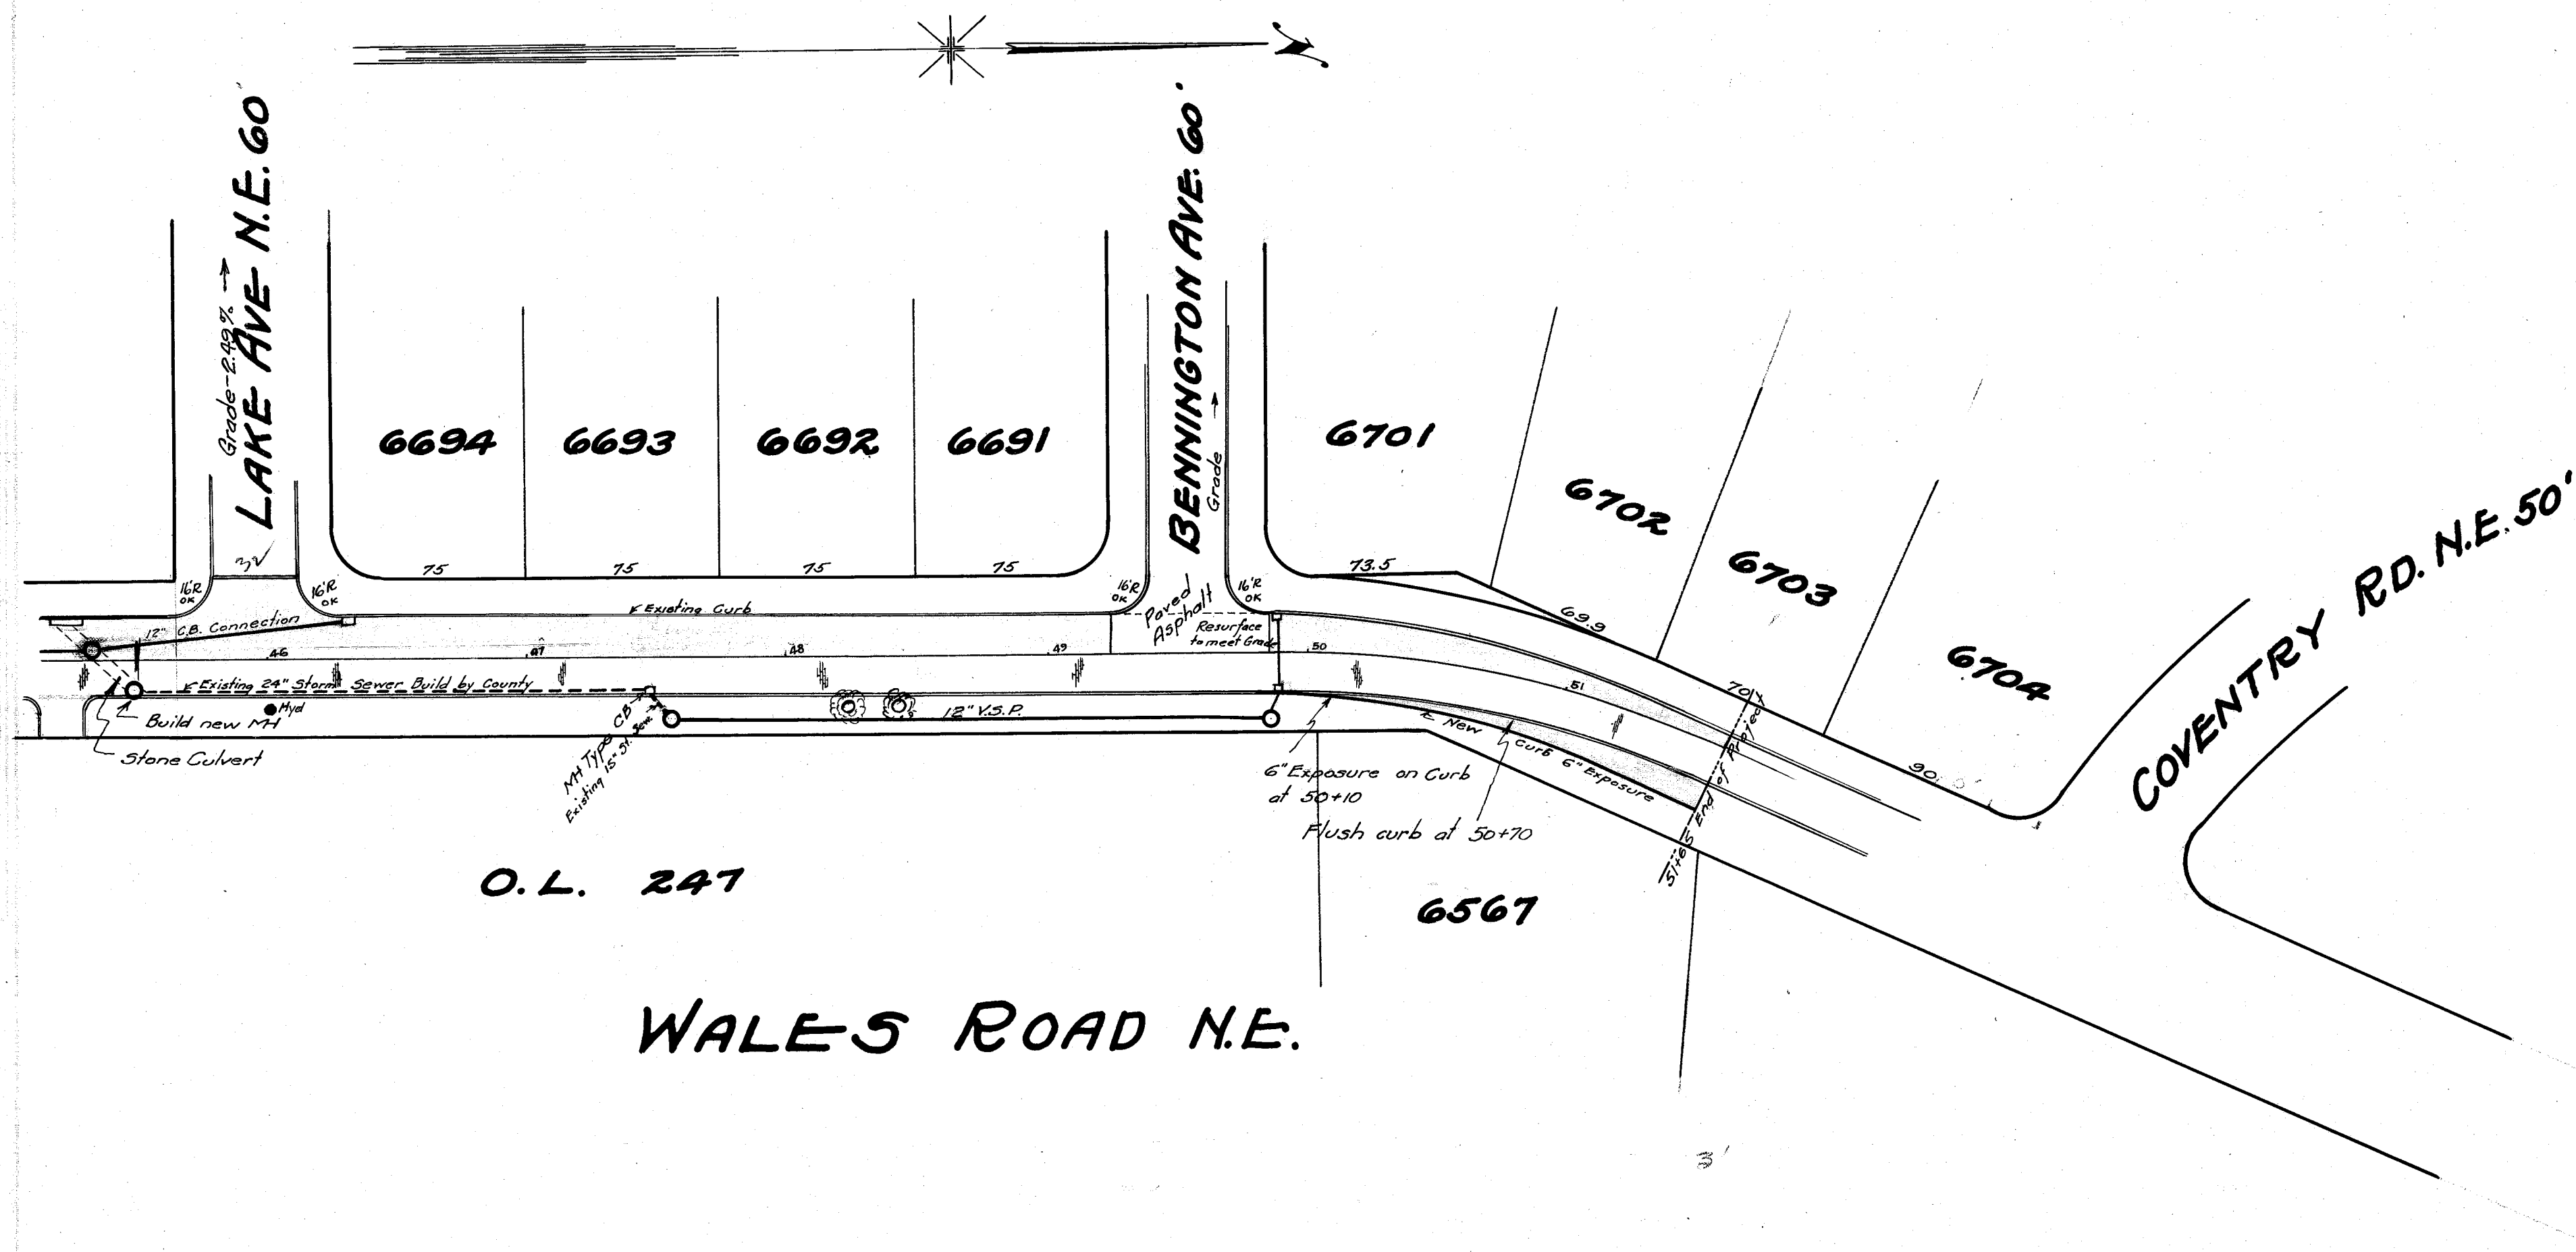


O.L. 247

WALEY ROAD N.E.


6567

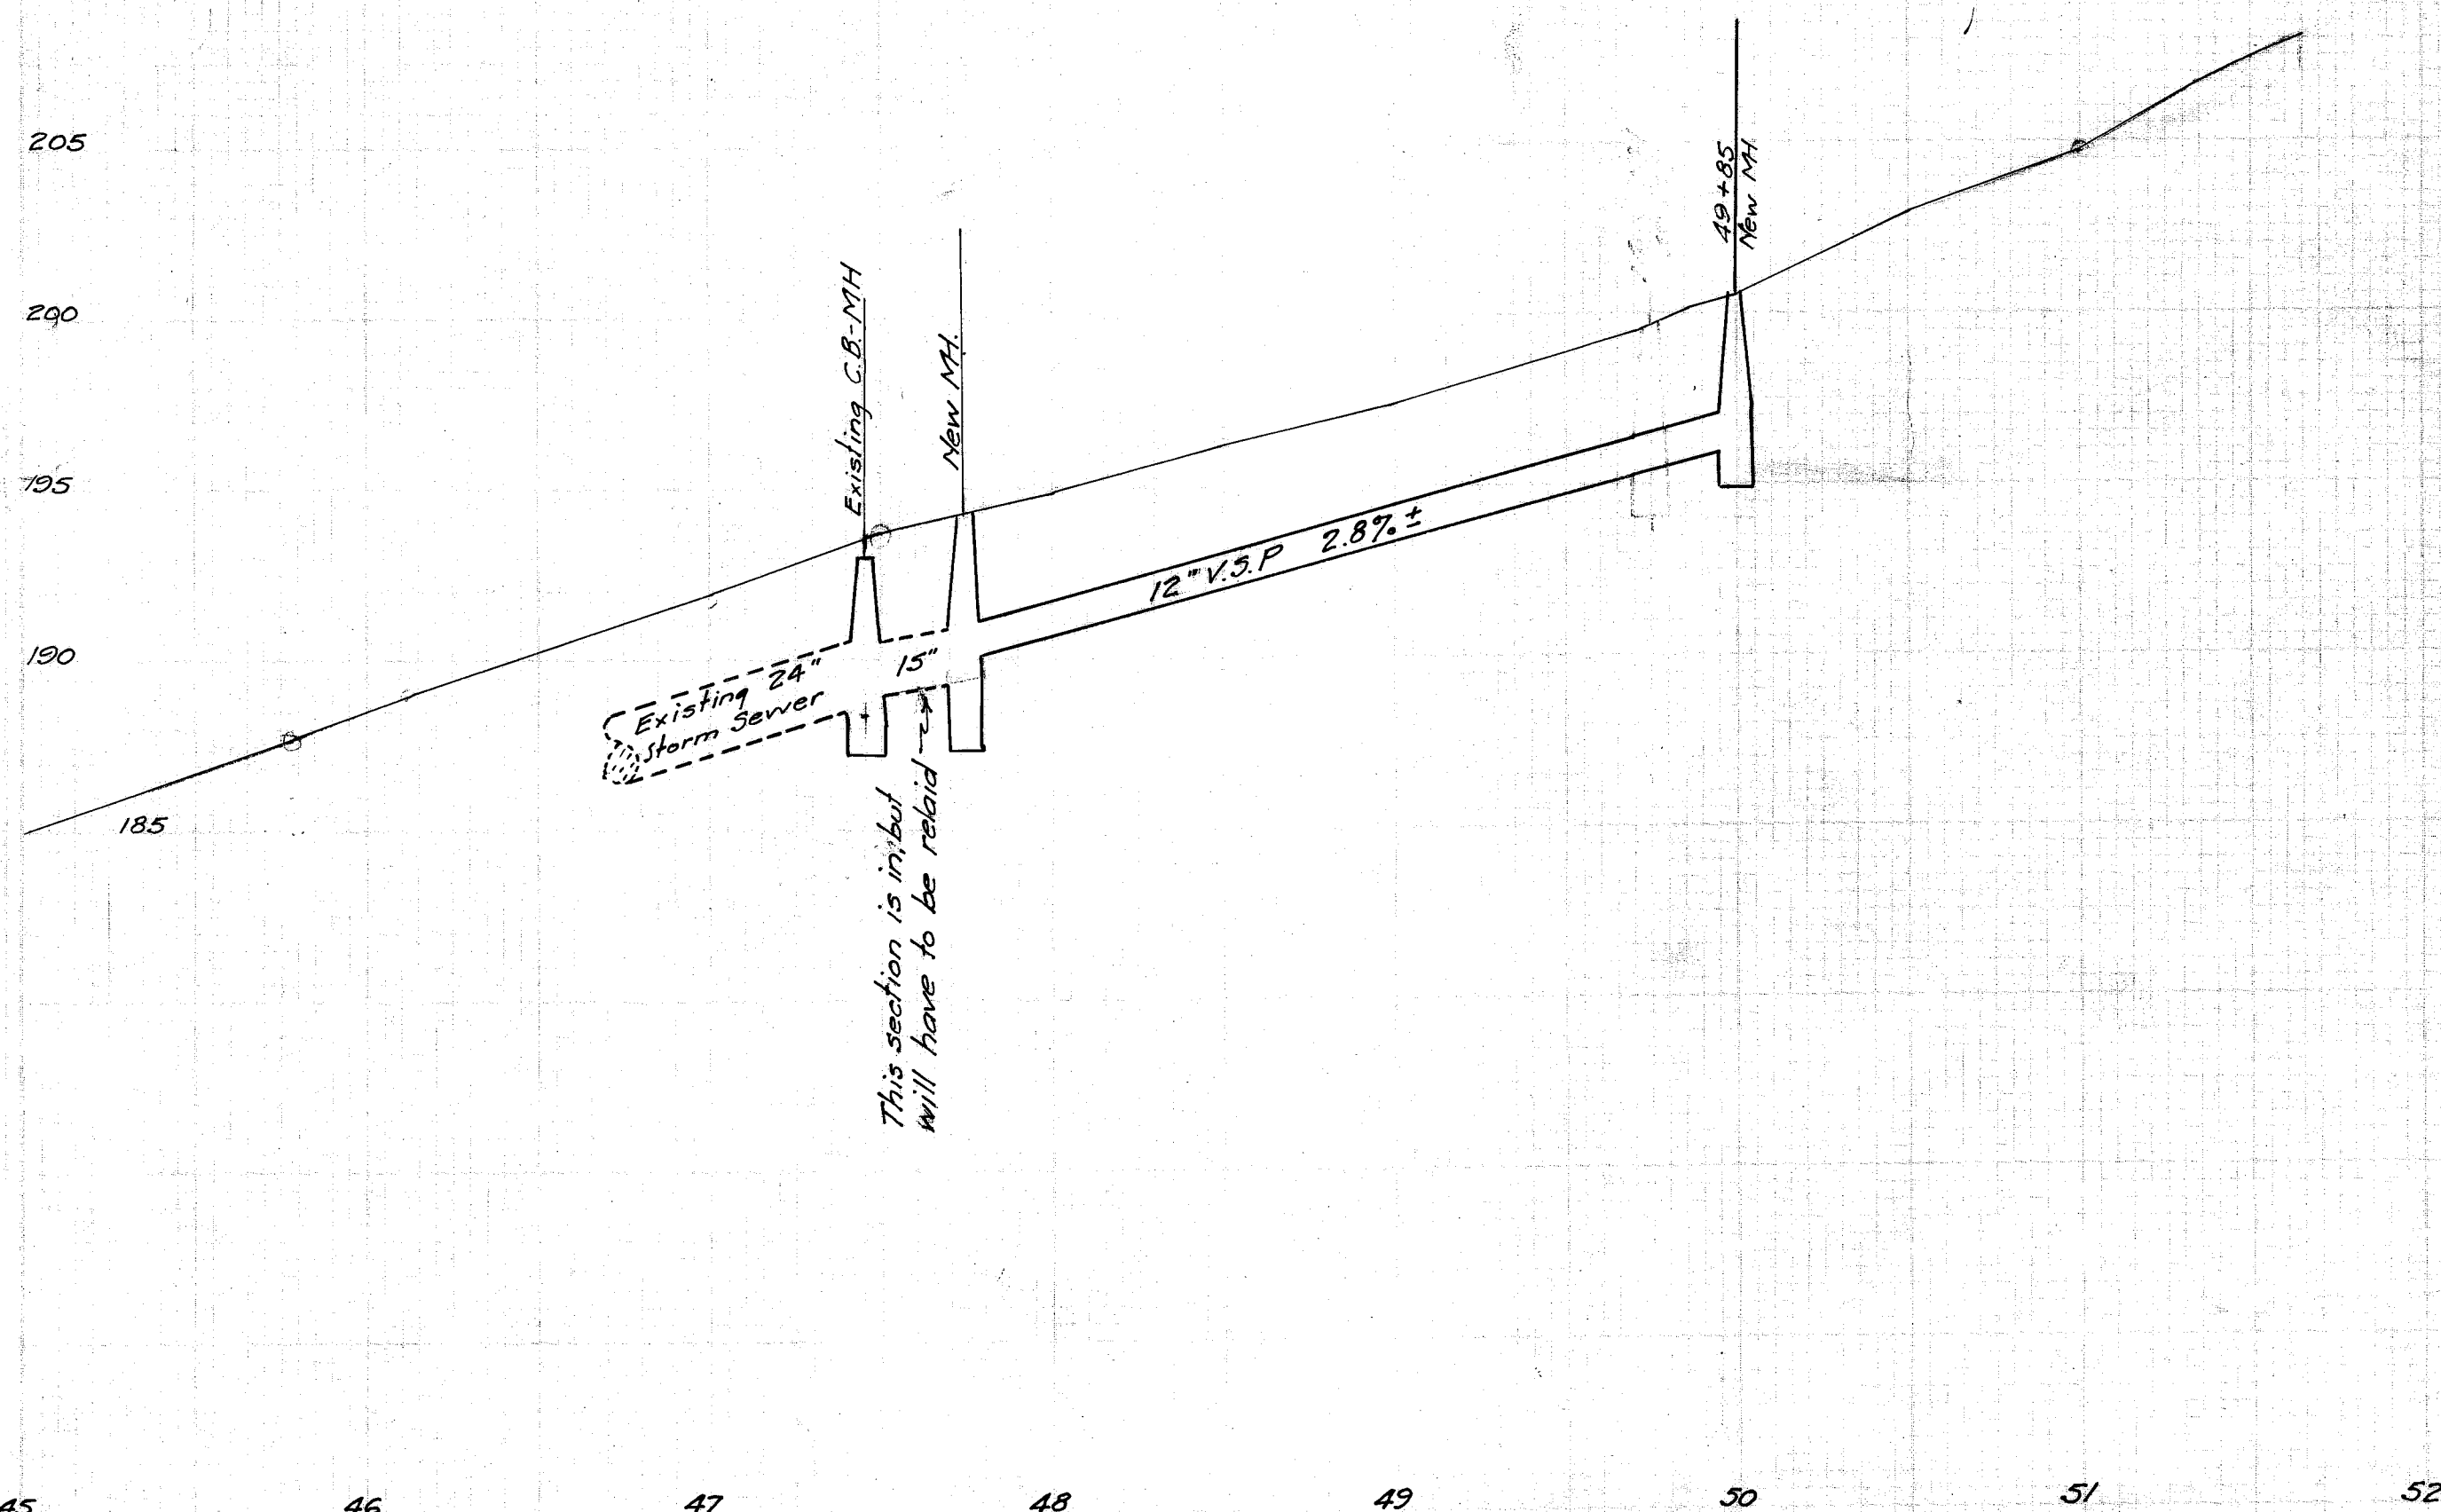


NOTE
Lower old pavement 2" around all existing catch basin for a distance of 2 ft., see sketch below.

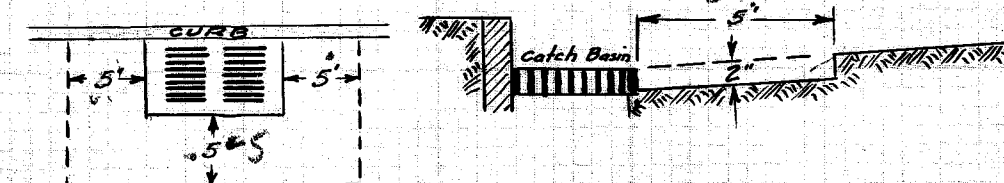

Where resurfacing joins paved streets cut down old pavement so as to have a 2" 3q. construction joint, see detail below:

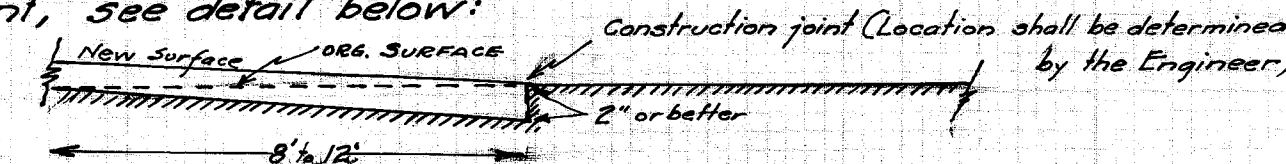

If concrete curb that is on west side of existing pavement is in bad condition, or that the west edge of curb has any batter, it shall be removed and the base of new pavement shall be poured next to old base.

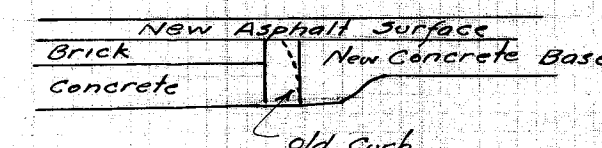

LEGEND

- † Telephone Co's Pole
- † O.P.S. Co's Pole
- † Street Cor. Sign Post

CITY OF MASSILLON, OHIO
PAVING PLAN OF WALEY
ROAD FROM LINCOLN WAY
EAST TO COVENTRY RD. N.E.

APPROVED _____ Dept. of Public Works
Division of Engineering
Des. by DeWalt. Scale 1"=5' Ver. 1"=30' Hor. Dec. 1928. H.B. 85 P.33

FILE No P108
Acc No 977