
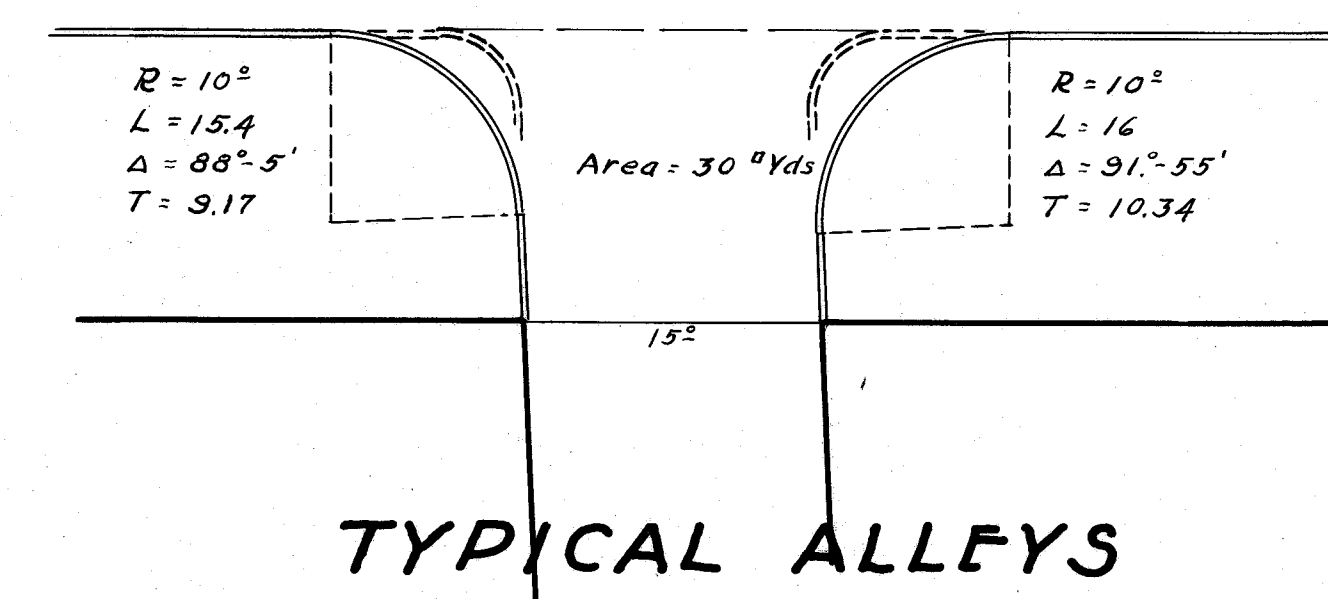
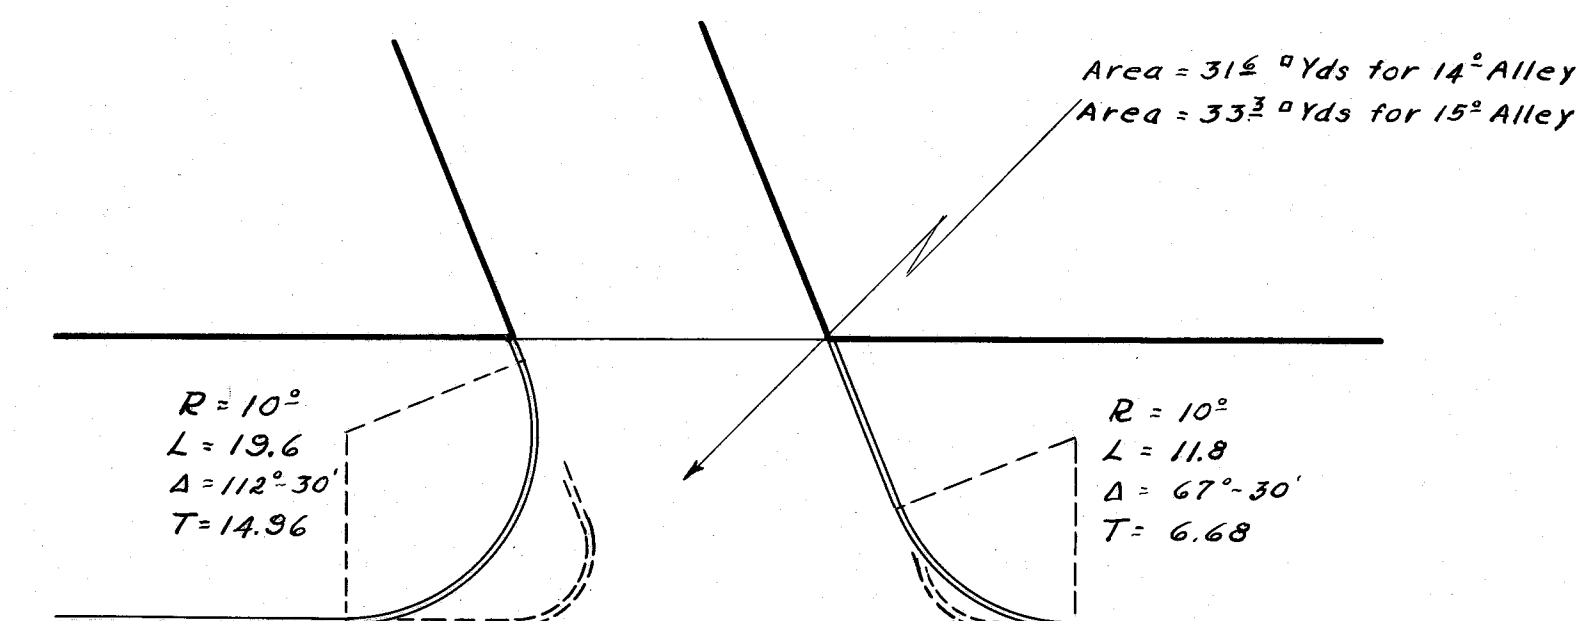
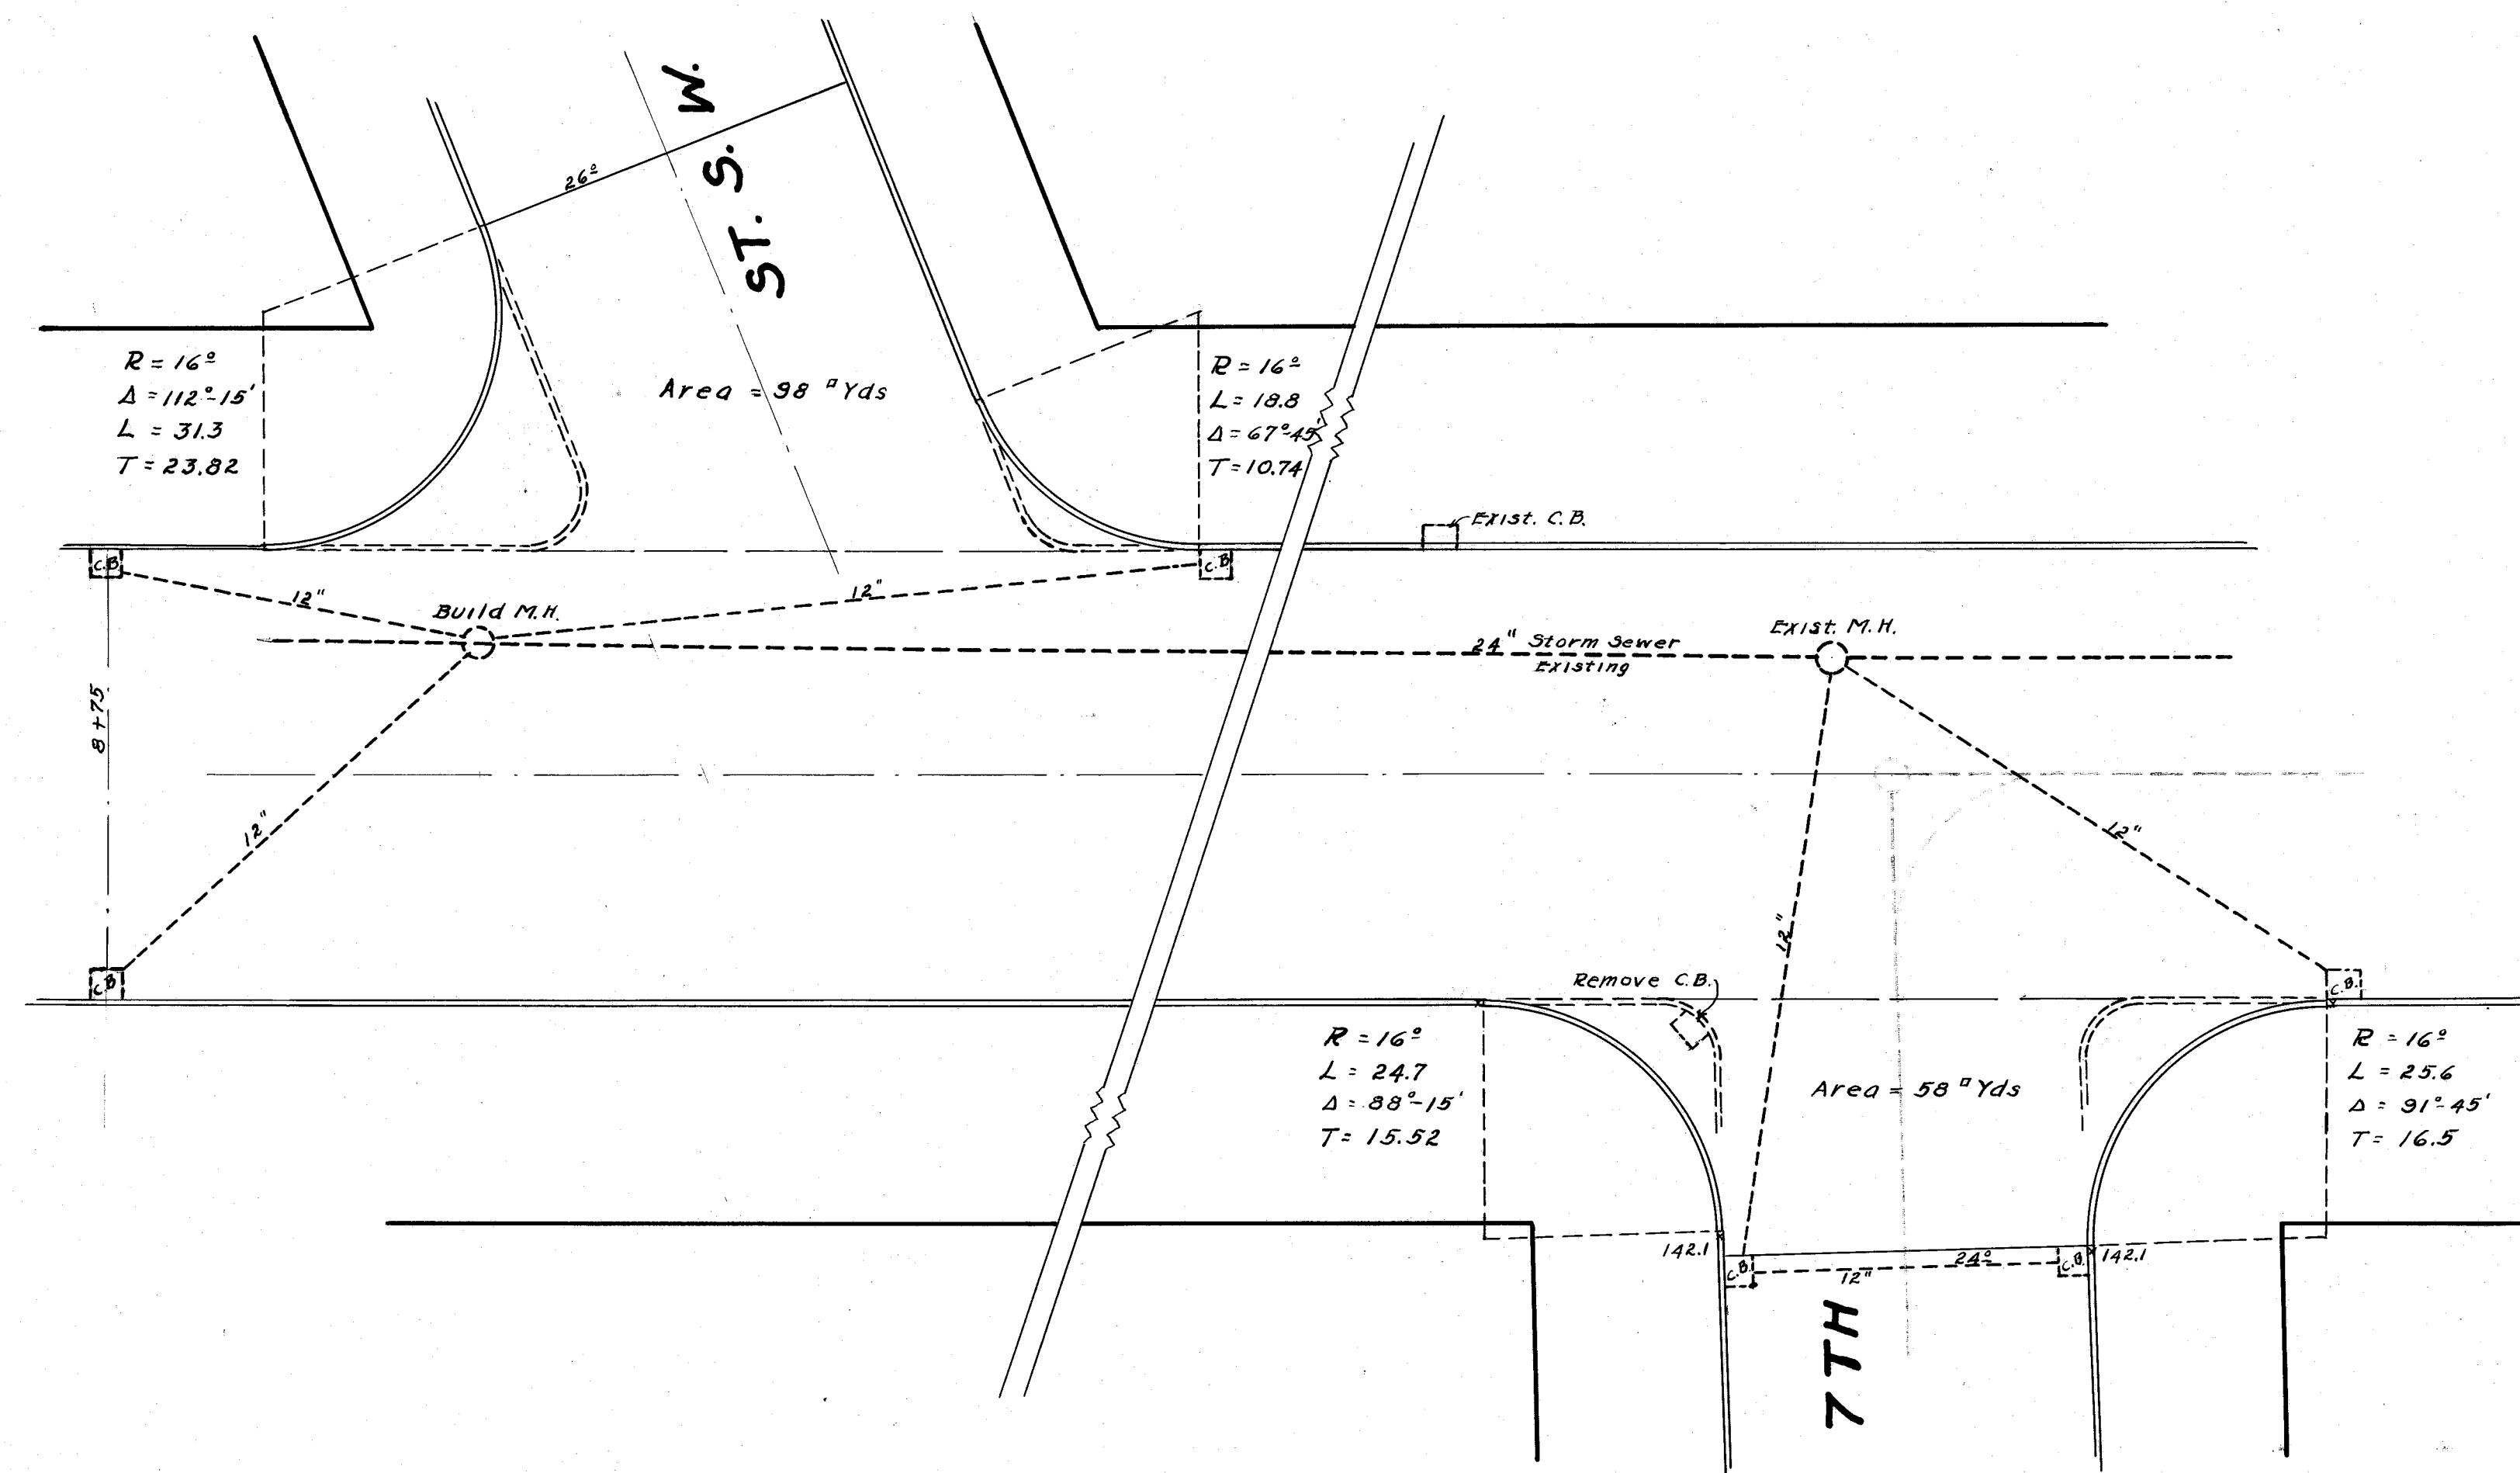
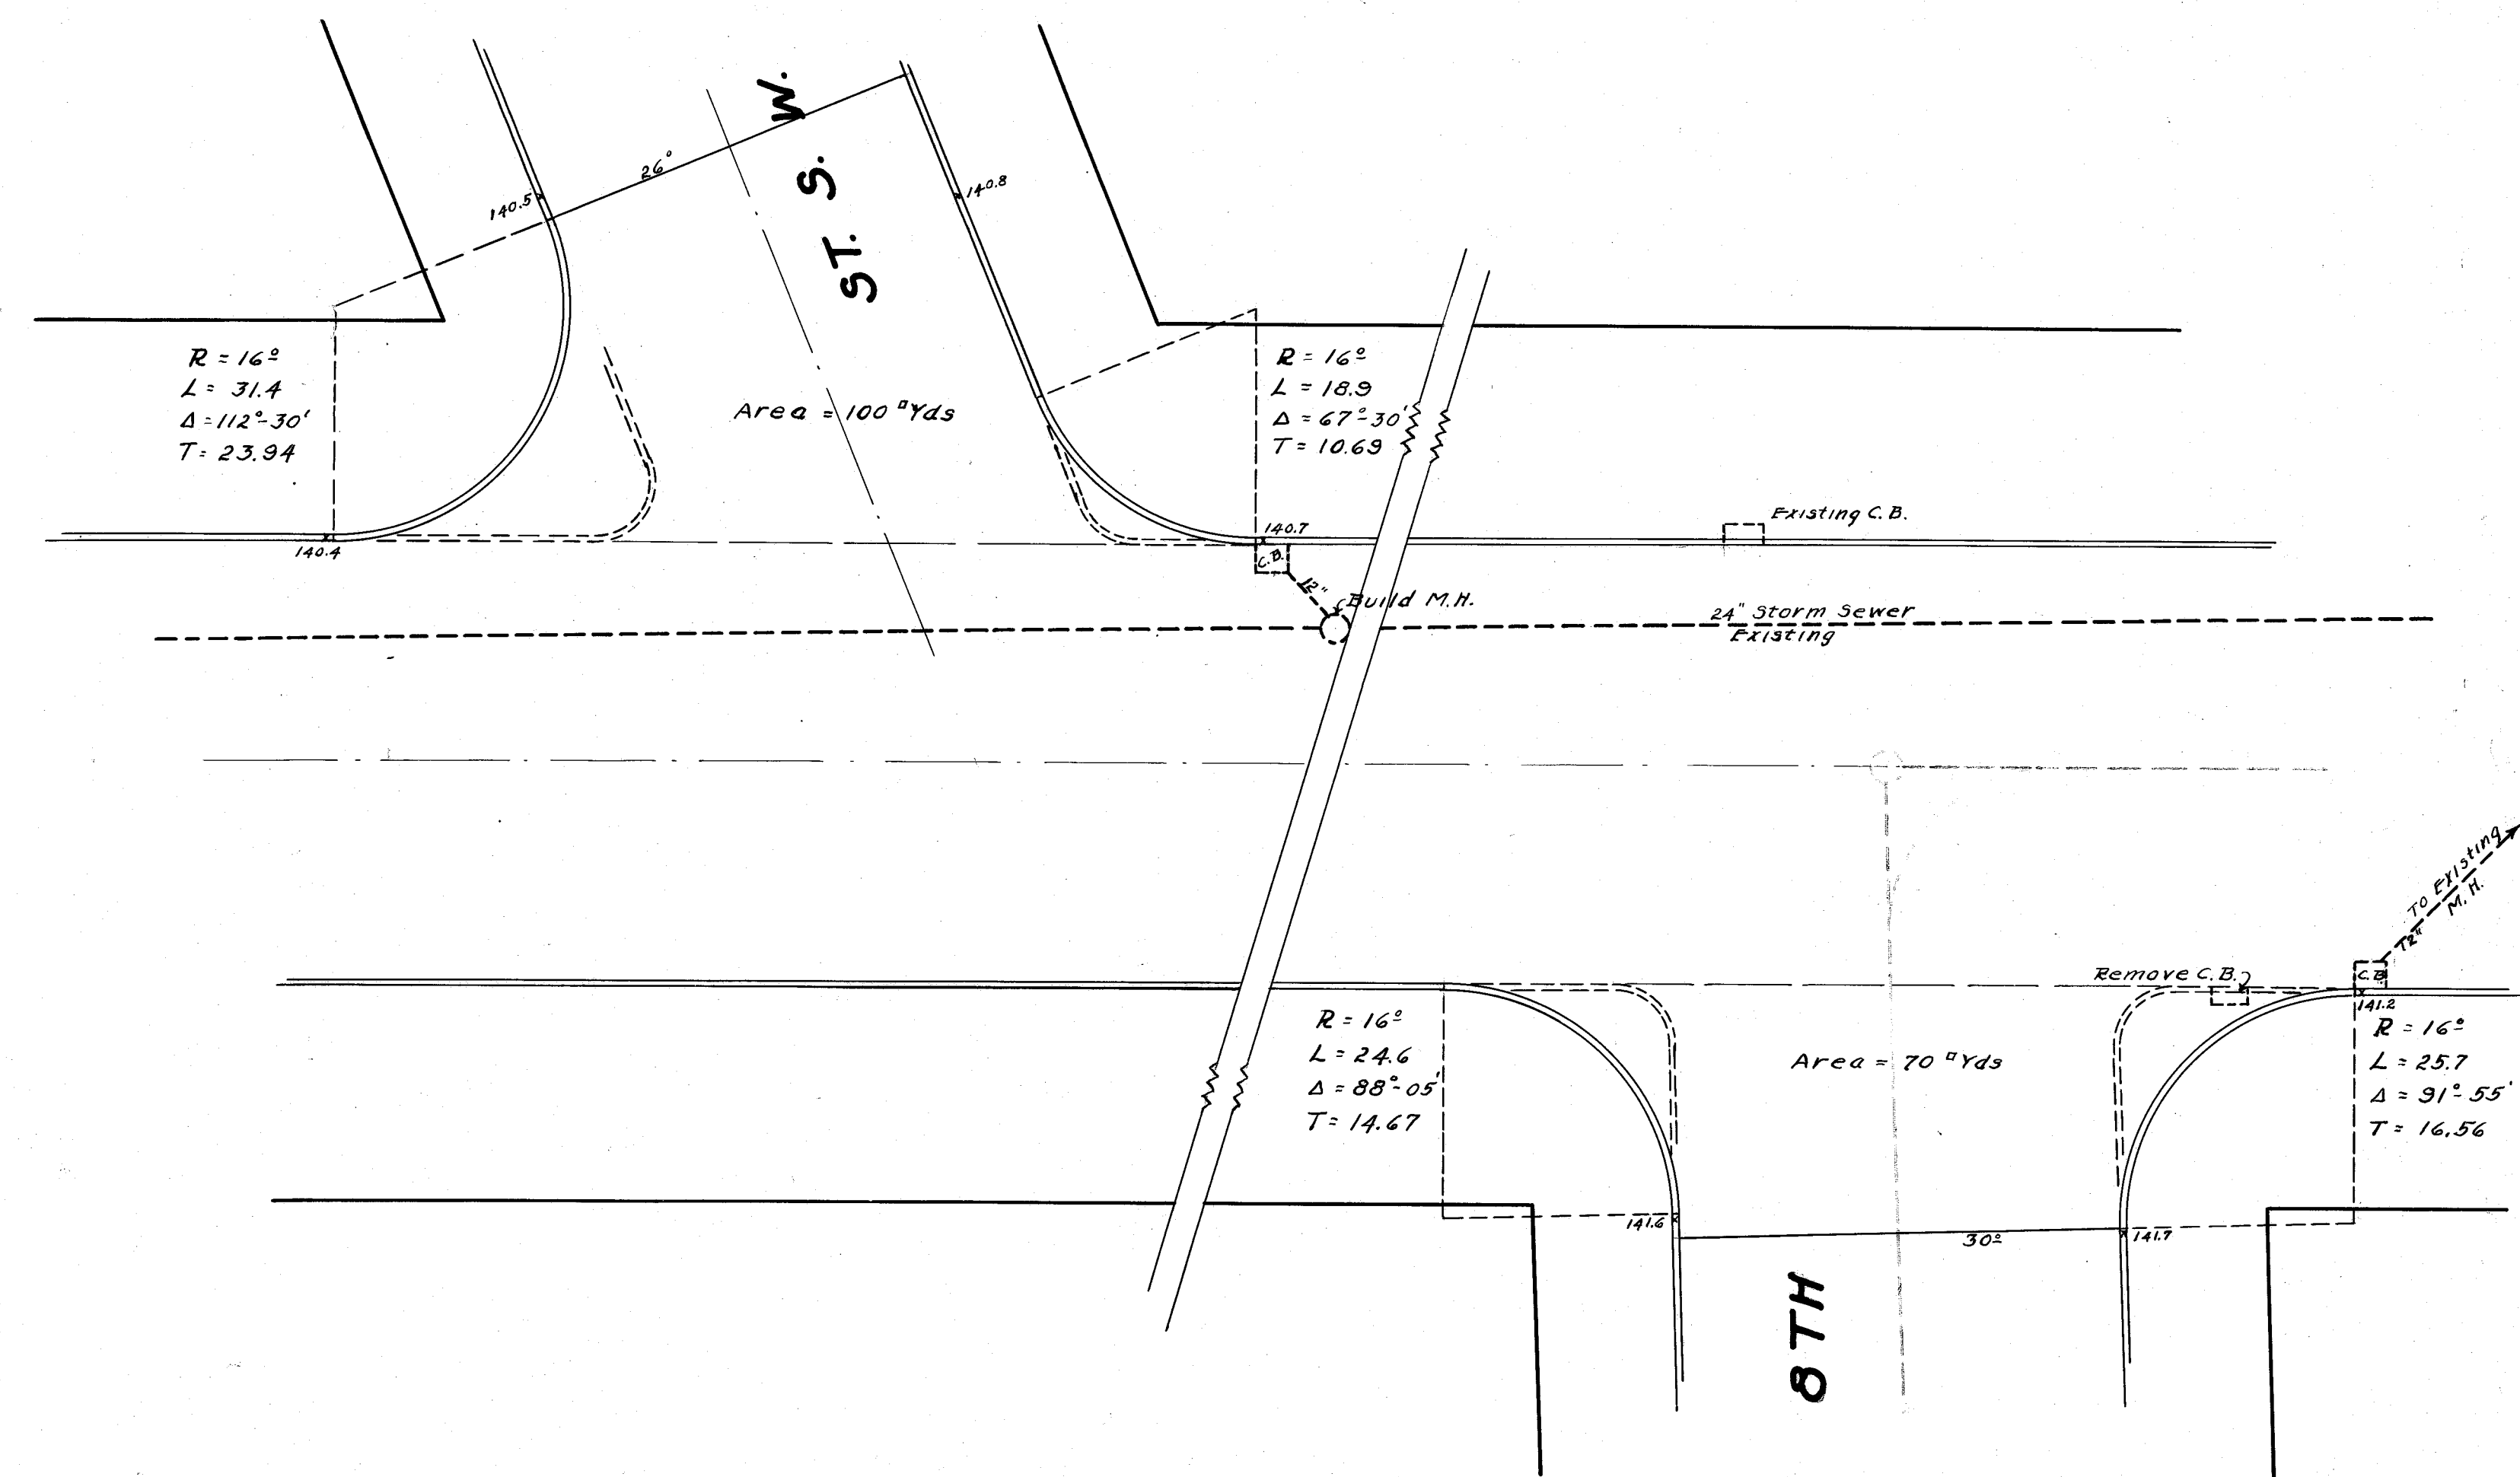


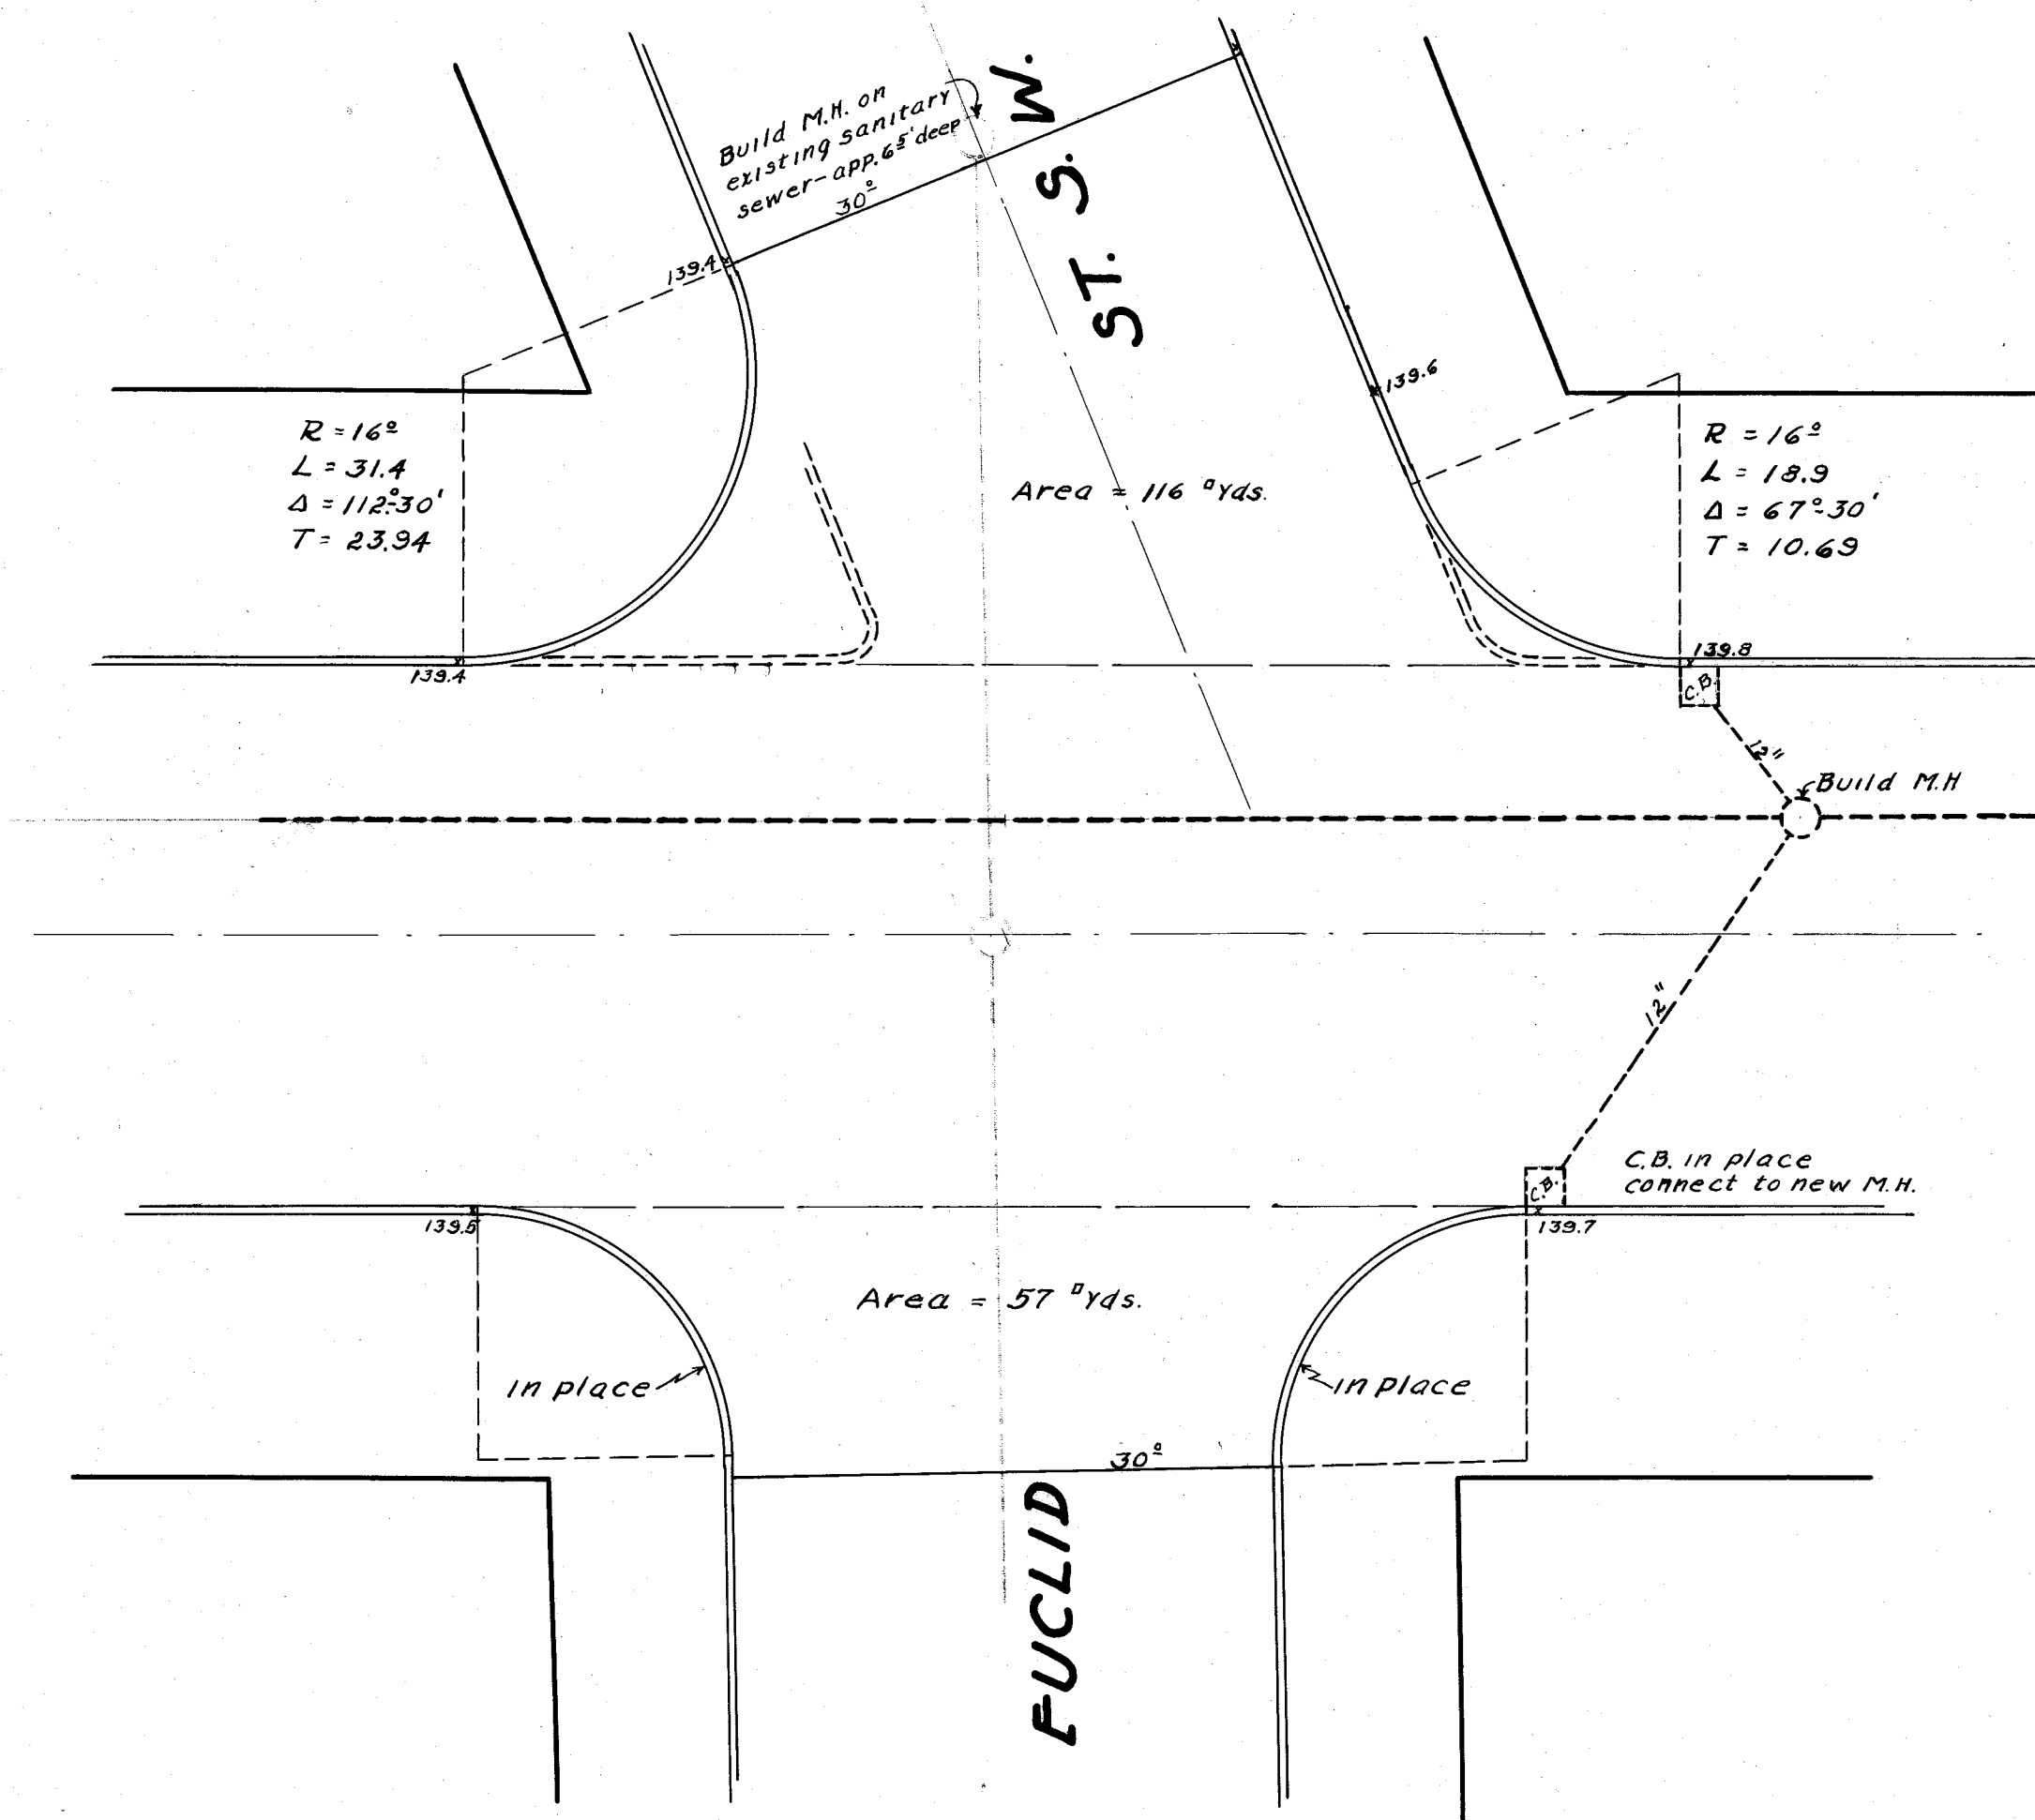


TYPICAL ALLEYS

CITY OF MASSILLON, OHIO.			
PAVING PLAN			
WALNUT RD. SW			
INTERSECTION DETAILS			
APPROVED	DEPT. OF PUBLIC SERVICE DIVISION OF ENGINEERING		
Des. by: G. Pocock	Scale 1"=10'	Feb. 1930	N.B. 95 P48-54
Ch. by:			

FILE N° P131
ACC. N° 1086


PLAN
 DATE
 DRAWN BY
 CHECKED BY
 DATE
 SCALE
 1" = 40'

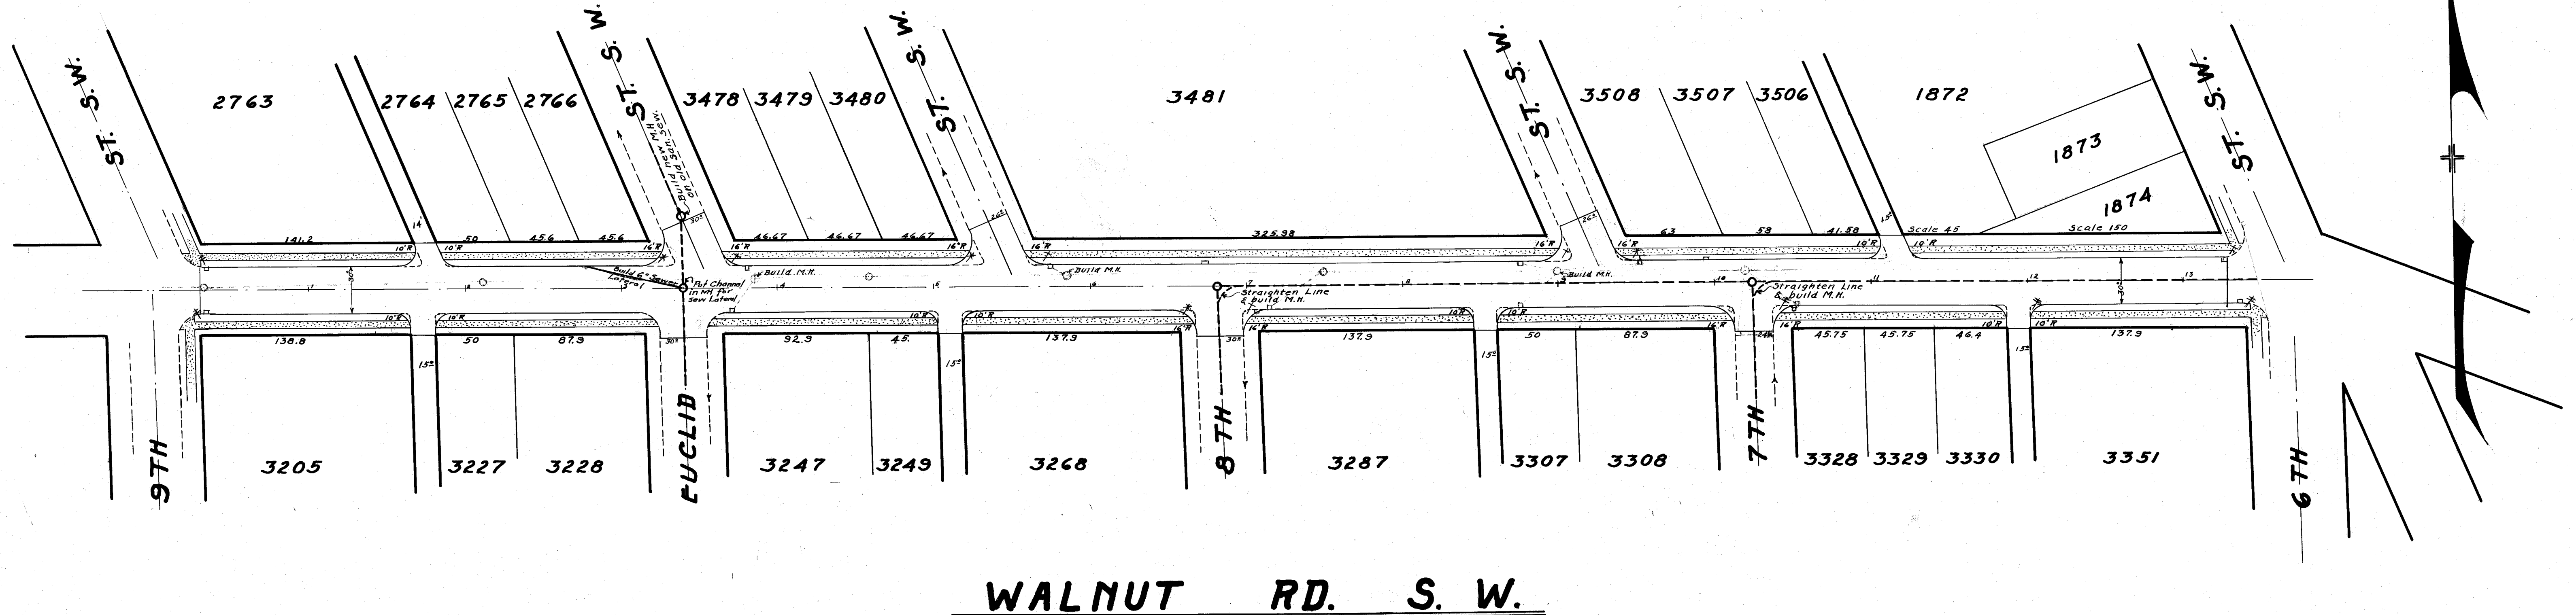

NOTE:-
 All elevations given for Sanitary
 & Storm Water Sewers are ap-
 proximate. Old records are in-
 complete.

B.M. - Hyd. corner Walnut Rd & 9th St. - E.I. = 139.99
 " " " " " 8th St. - E.I. = 142.46
 " " " " " 7th St. - E.I. = 143.60

PROFILE
 DATE
 DRAWN BY
 CHECKED BY
 DATE
 SCALE
 1" = 5' Ver.
 1" = 50' Hor.

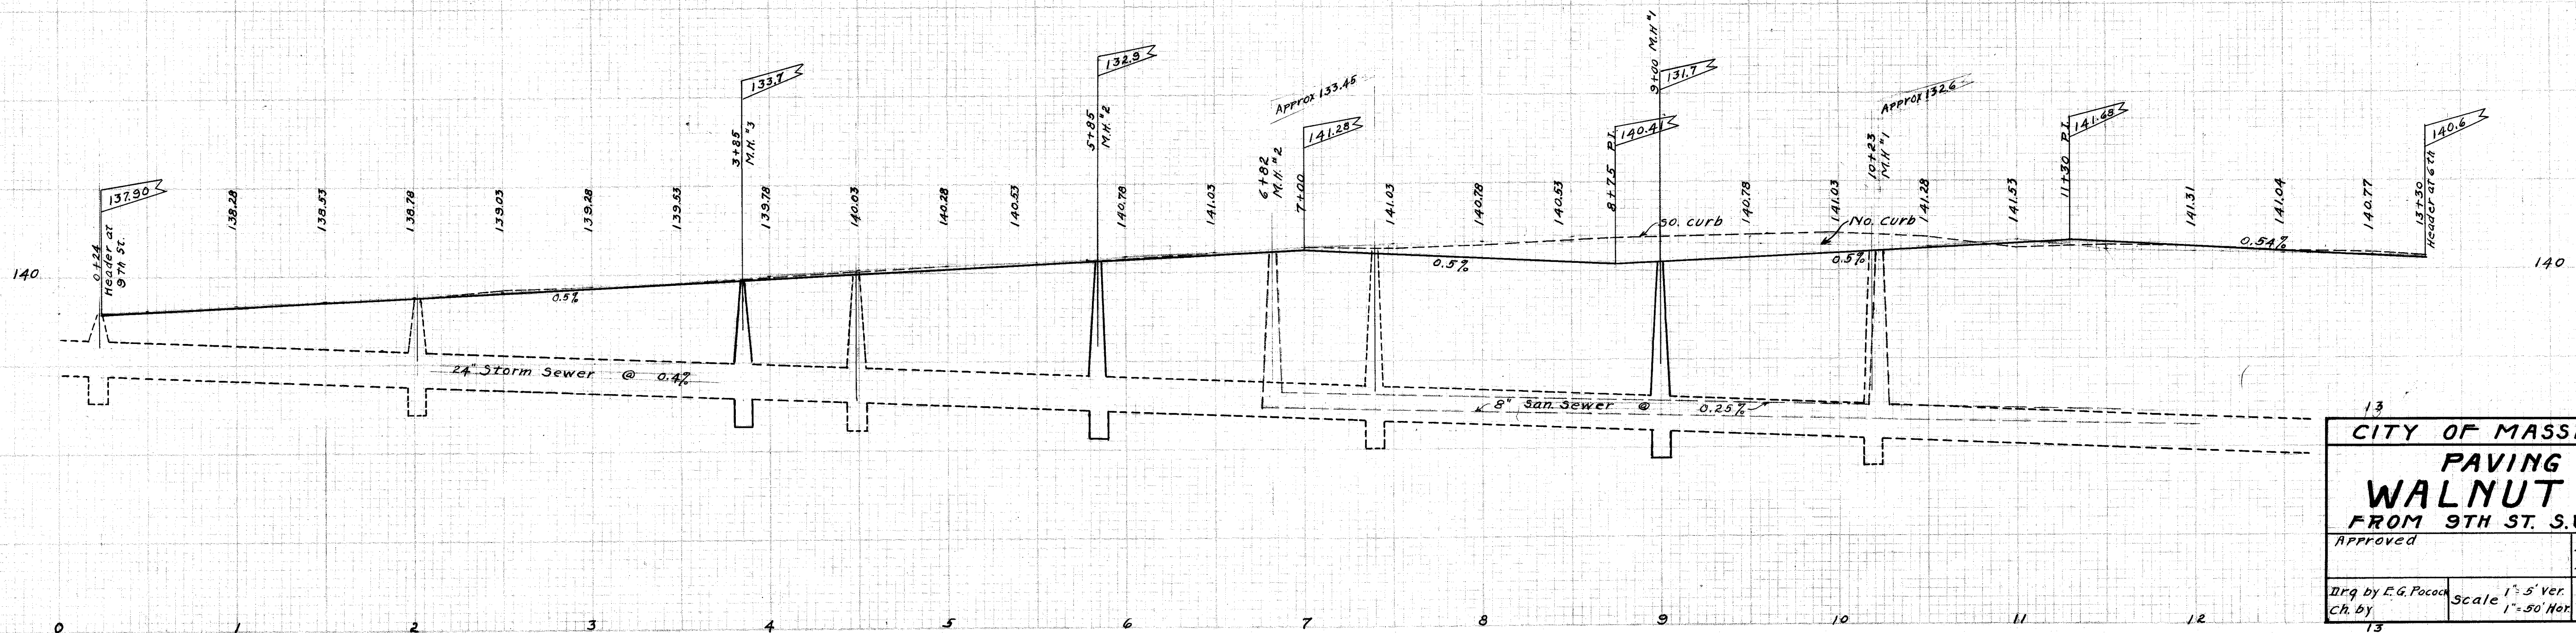

CITY OF MASSILLON, OHIO			
PAVING PLAN			
WALNUT RD. S.W.			
FROM 9TH ST. S.W. TO 6TH ST. S.W.			
Approved	DEPT. OF PUBLIC SERVICE DIVISION OF ENGINEERING		
Des. by E.G. Pocock	Scale 1" = 5' Ver. 1" = 50' Hor.	FEB. 1930	N.B. 95 P48-54

FILE No P 131
 ACC. No 1085