
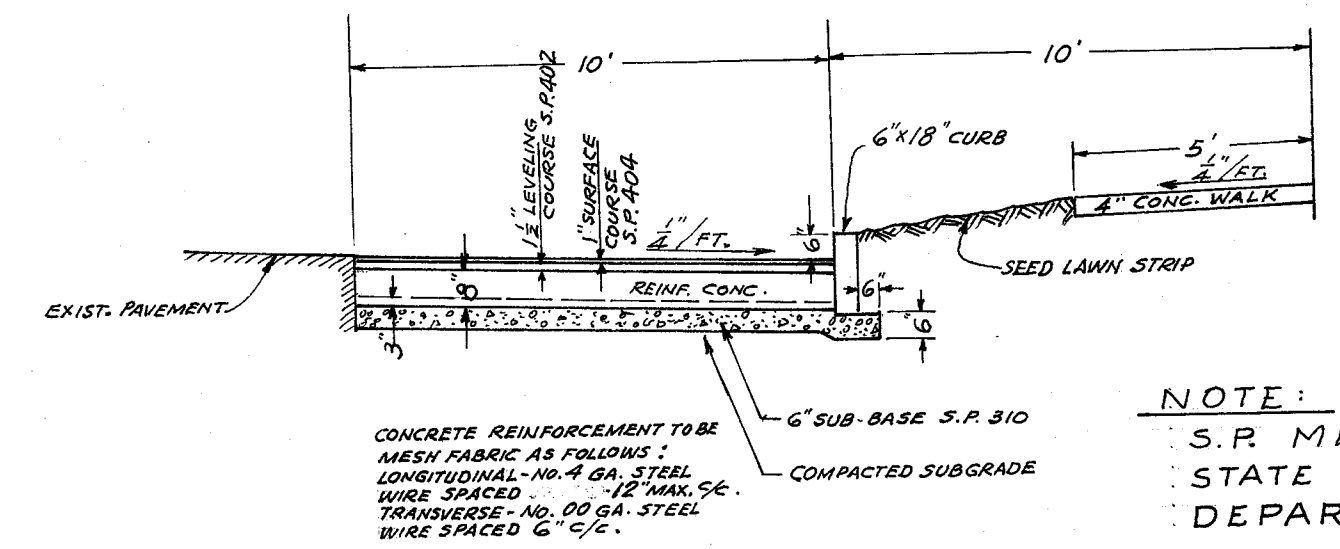


DATE	BY	FINAL	SURVEY	SUPPLIED	PLOTTED	REPLATE	NO.

DATE	BY	ORIGINAL	SURVEY	SUPPLIED	PLOTTED	REPLATE	NO.

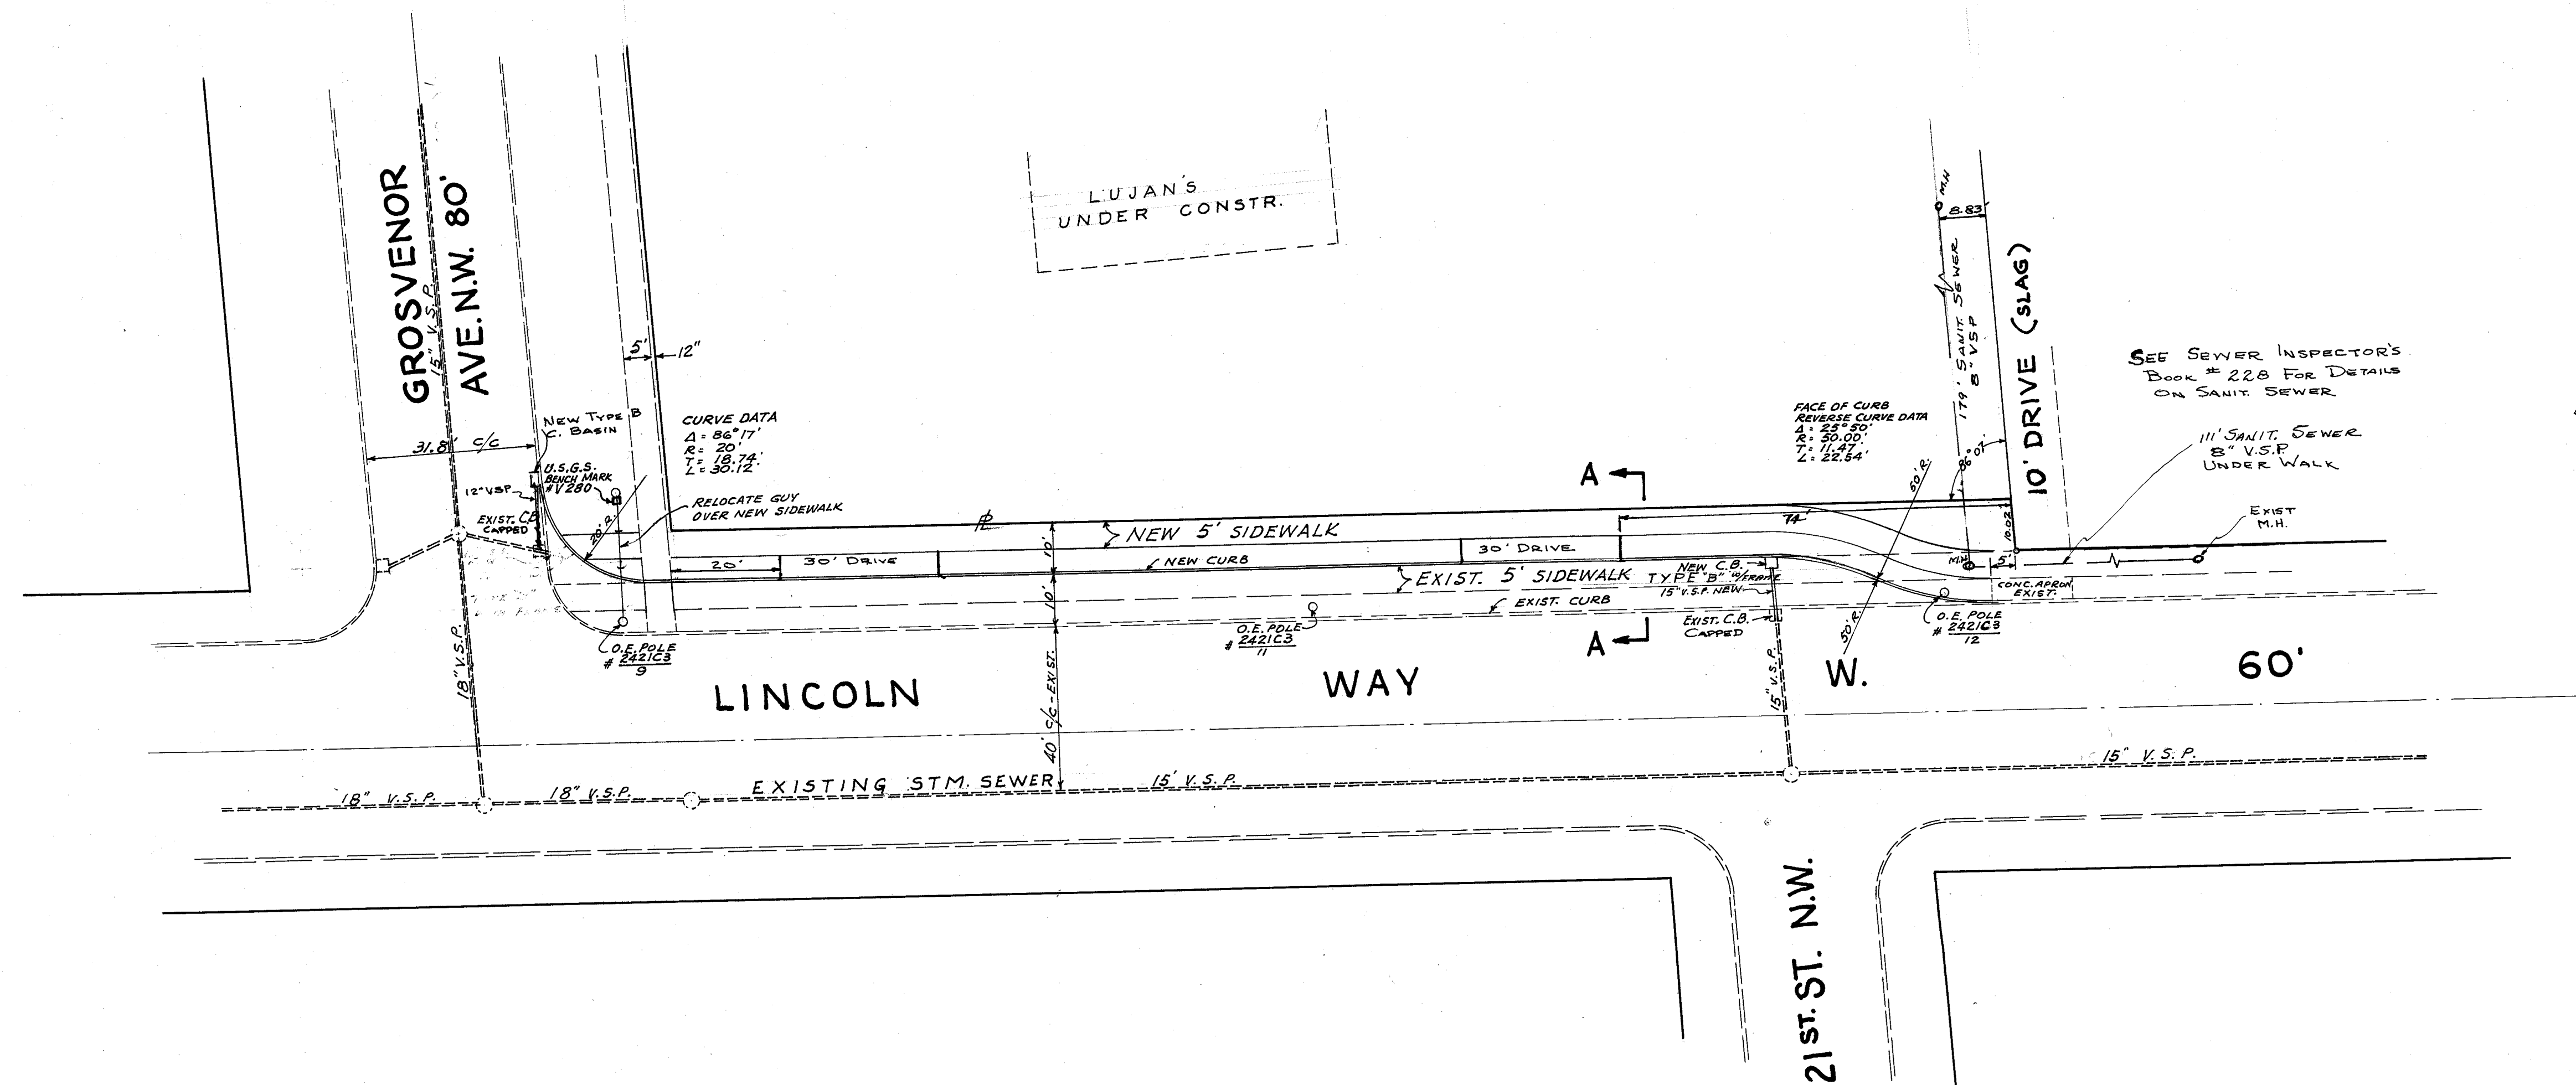

SECTION "A-A"
SCALE: 1" = 4'

NOTE:

- CONTRACTOR TO NOTIFY THE FOLLOWING UTILITY COMPANIES FOR CLARIFICATION REGARDING UTILITIES:
 - OHIO EDISON CO.
 - OHIO WATER SERVICE CO.
 - EAST OHIO GAS CO.
 - OHIO BELL TELEPHONE CO.
- CITY ENGINEER TO BE CONTACTED IN ADVANCE OF CONSTRUCTION REGARDING THE FOLLOWING:
 - LOCATION OF ENTRANCE & EXIT (IF ANY)
 - PERMITS

DECELERATION LANE
SITE PLAN

REVISED 12-17-68 FROM INFORMATION
TAKEN FROM INSPECTOR'S PRINT

CITY OF MASSILLON, OHIO	
DECELERATION LANE	
LINCOLN WAY W. AT GROSVENOR	
APPROVED <i>R. G. H. H. H.</i>	DEPT. PUBLIC SERVICE ENGINEERING DIVISION
DR. BY: W. H. H.	SCALE: 1" = 20'
CH. BY: R. G. H.	DATE: 5/16/64

FILE NO P 284 ACC. NO 2397