



AREA MAP
SCALE 1"=1000'

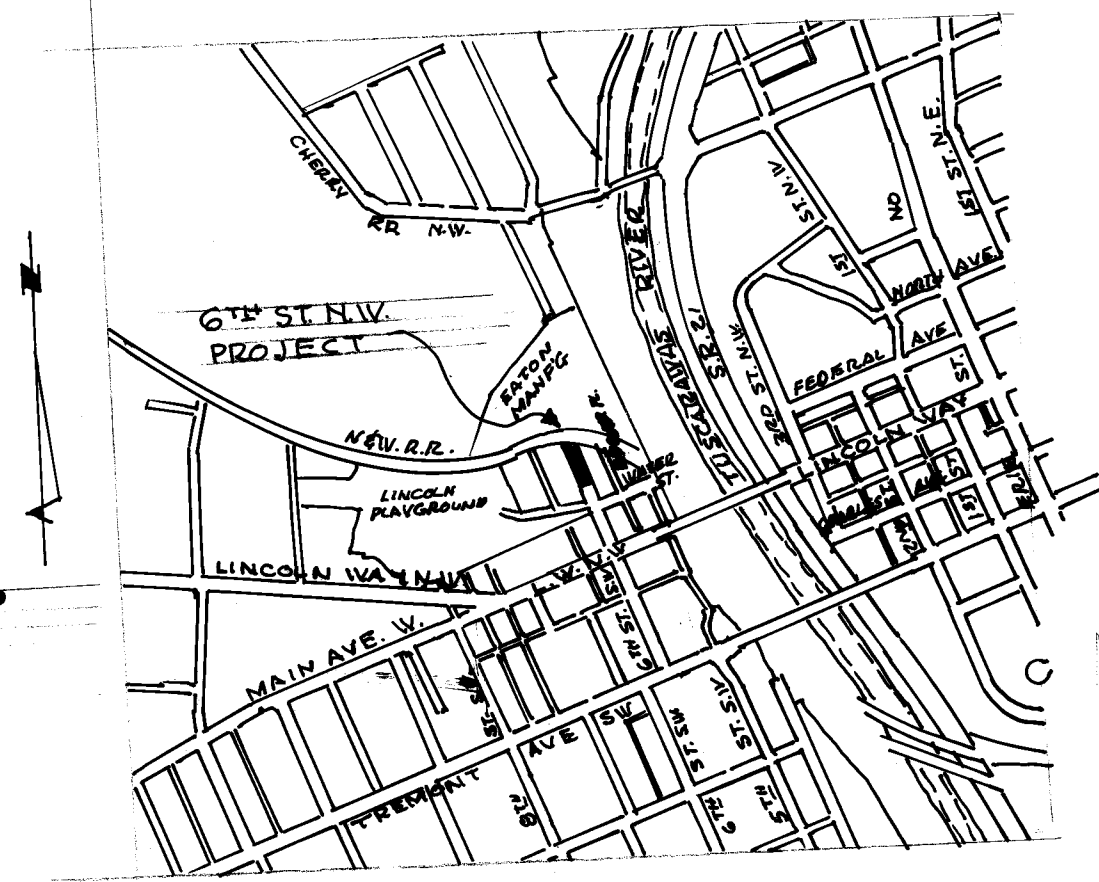

SECT. CC
SCALE 1/2"=1'-0"


SECT. BB
SCALE 1/2"=1'-0"

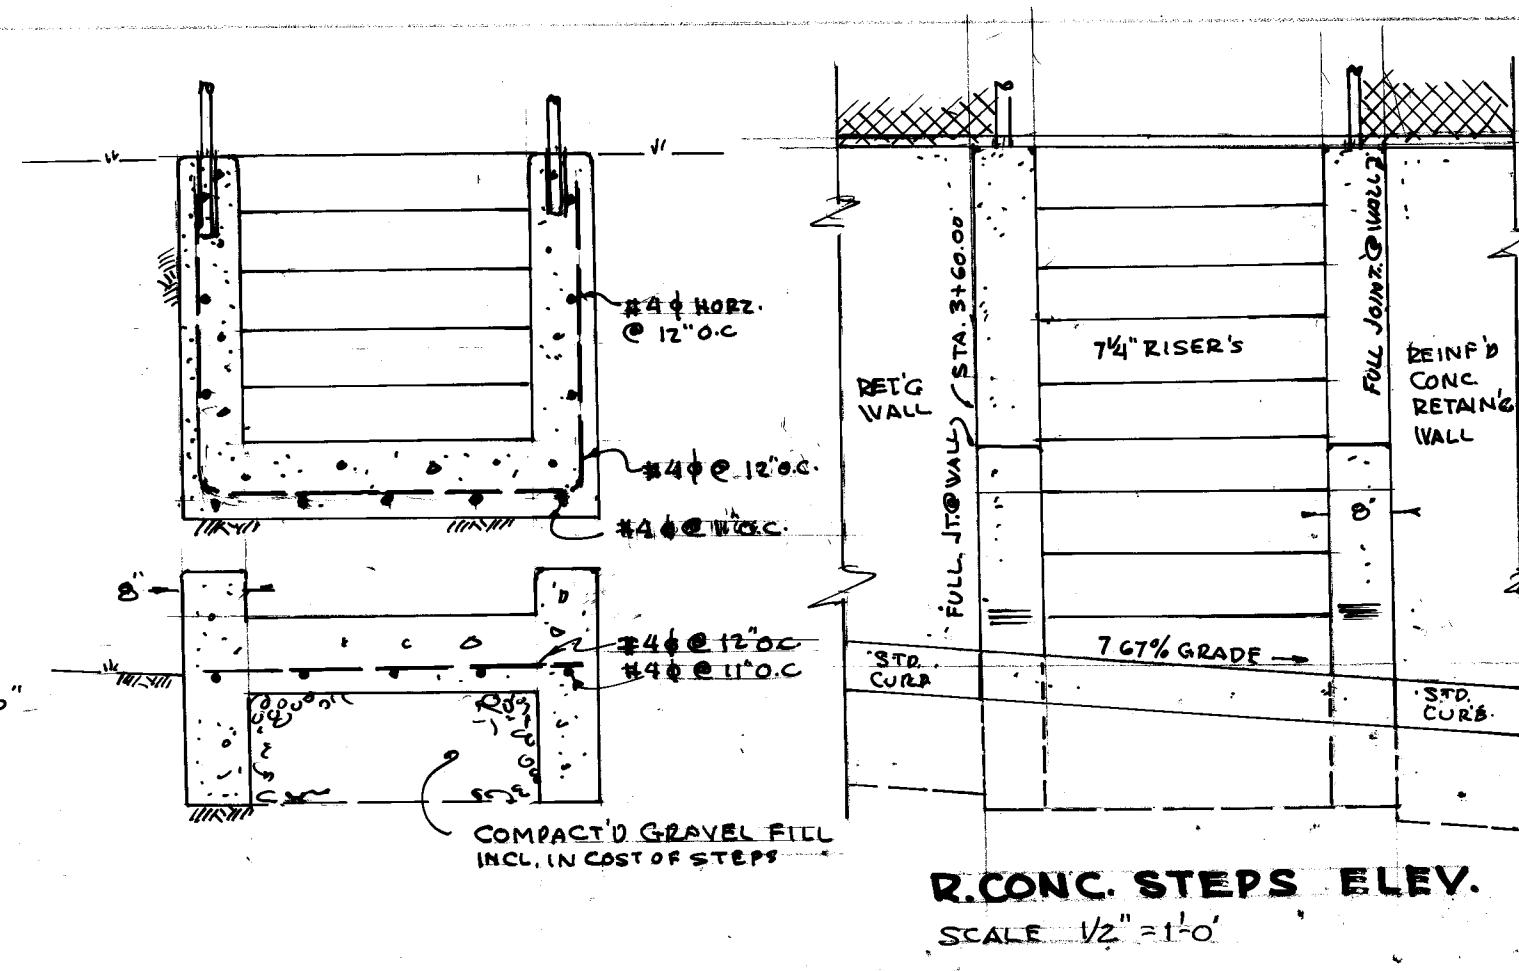

R. CONC. STEPS ELEV.
SCALE 1/2"=1'-0"


R. CONC. STEPS SECT. AA

REINF'D CONC. STEPS PLAN
SCALE 1/2"=1'-0"

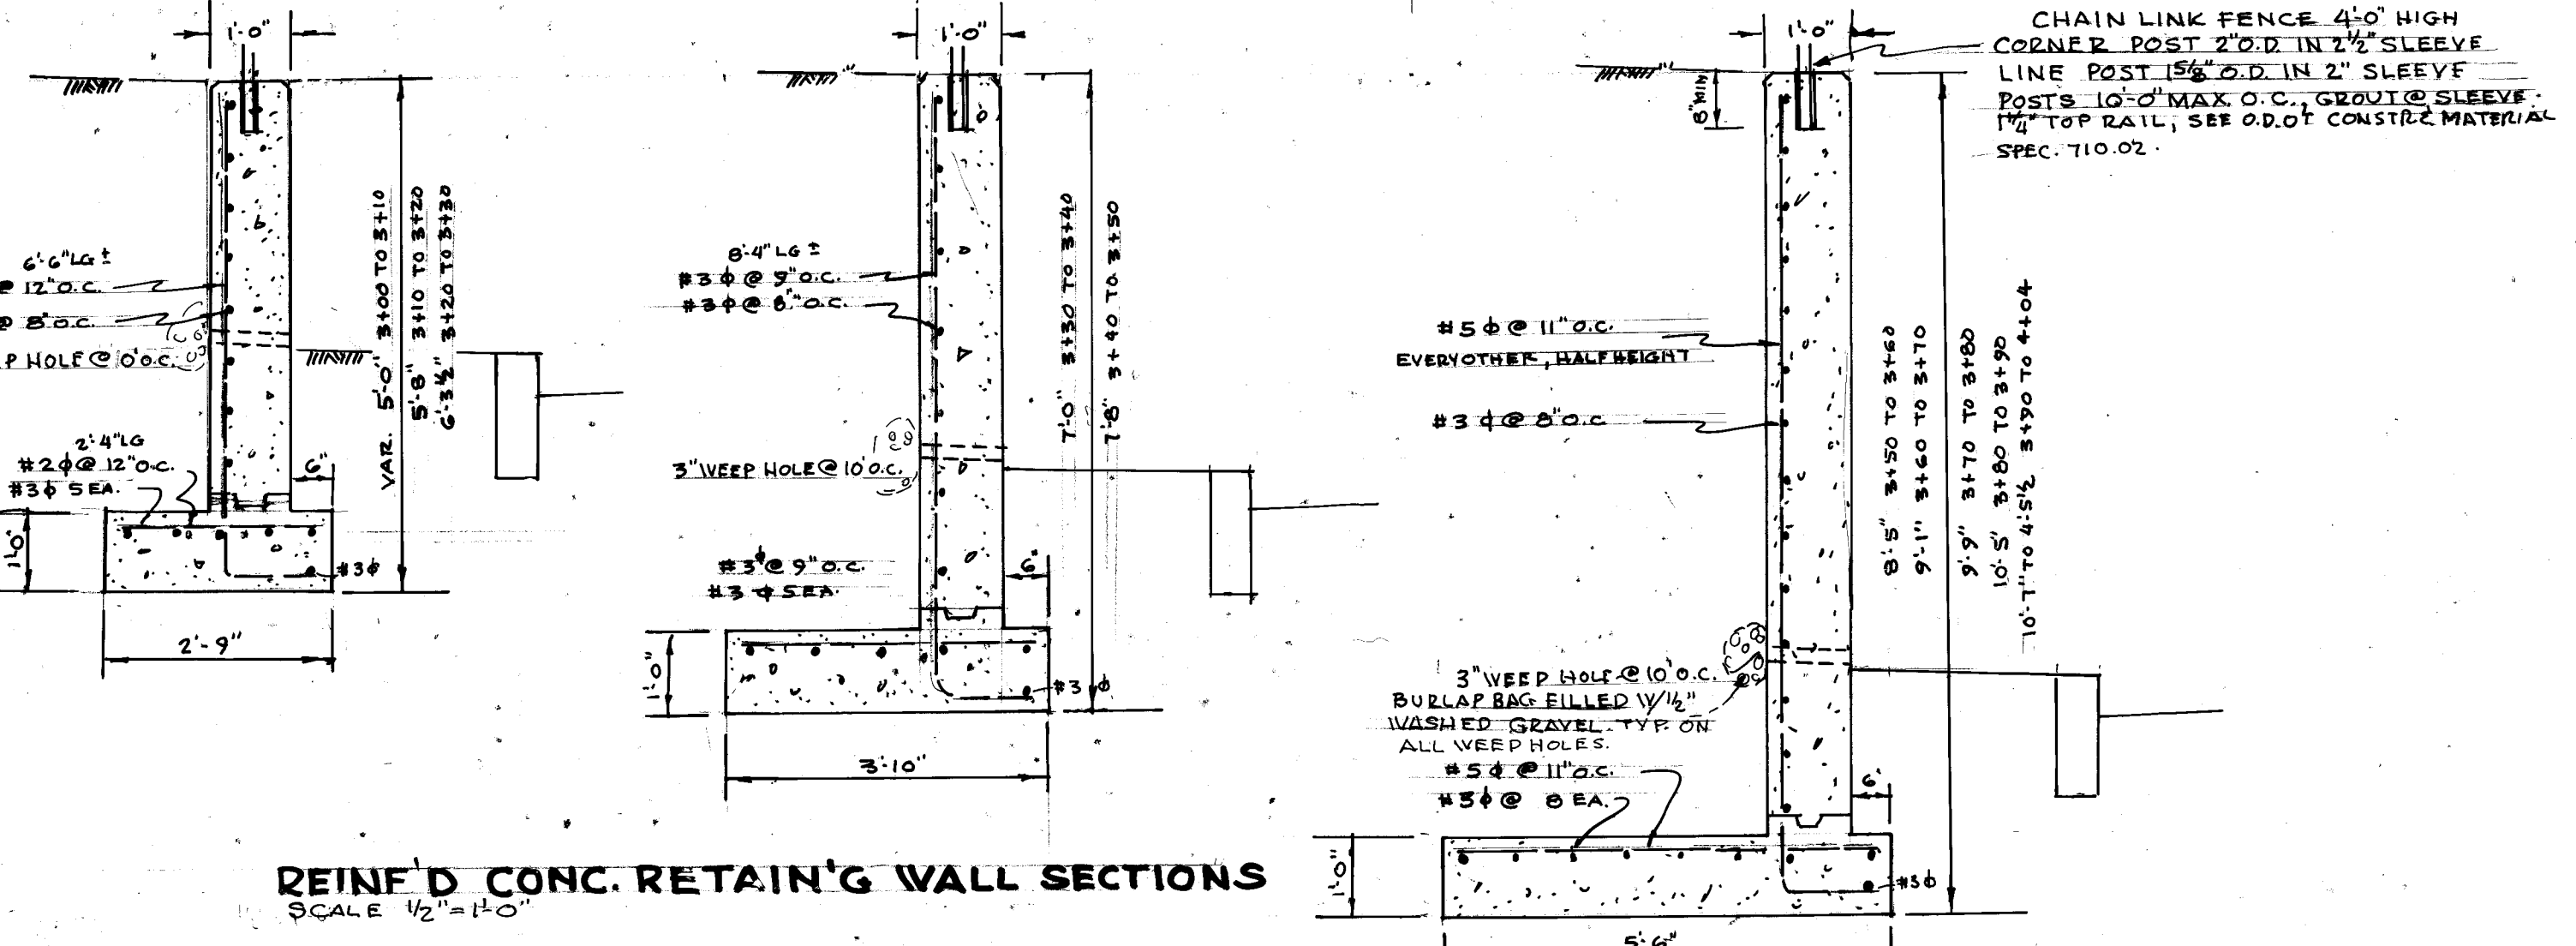


REINF'D CONC. RETAIN'G WALL SECTIONS
SCALE 1/2"=1'-0"

TYPICAL SECTION
SCALE 1"=5'

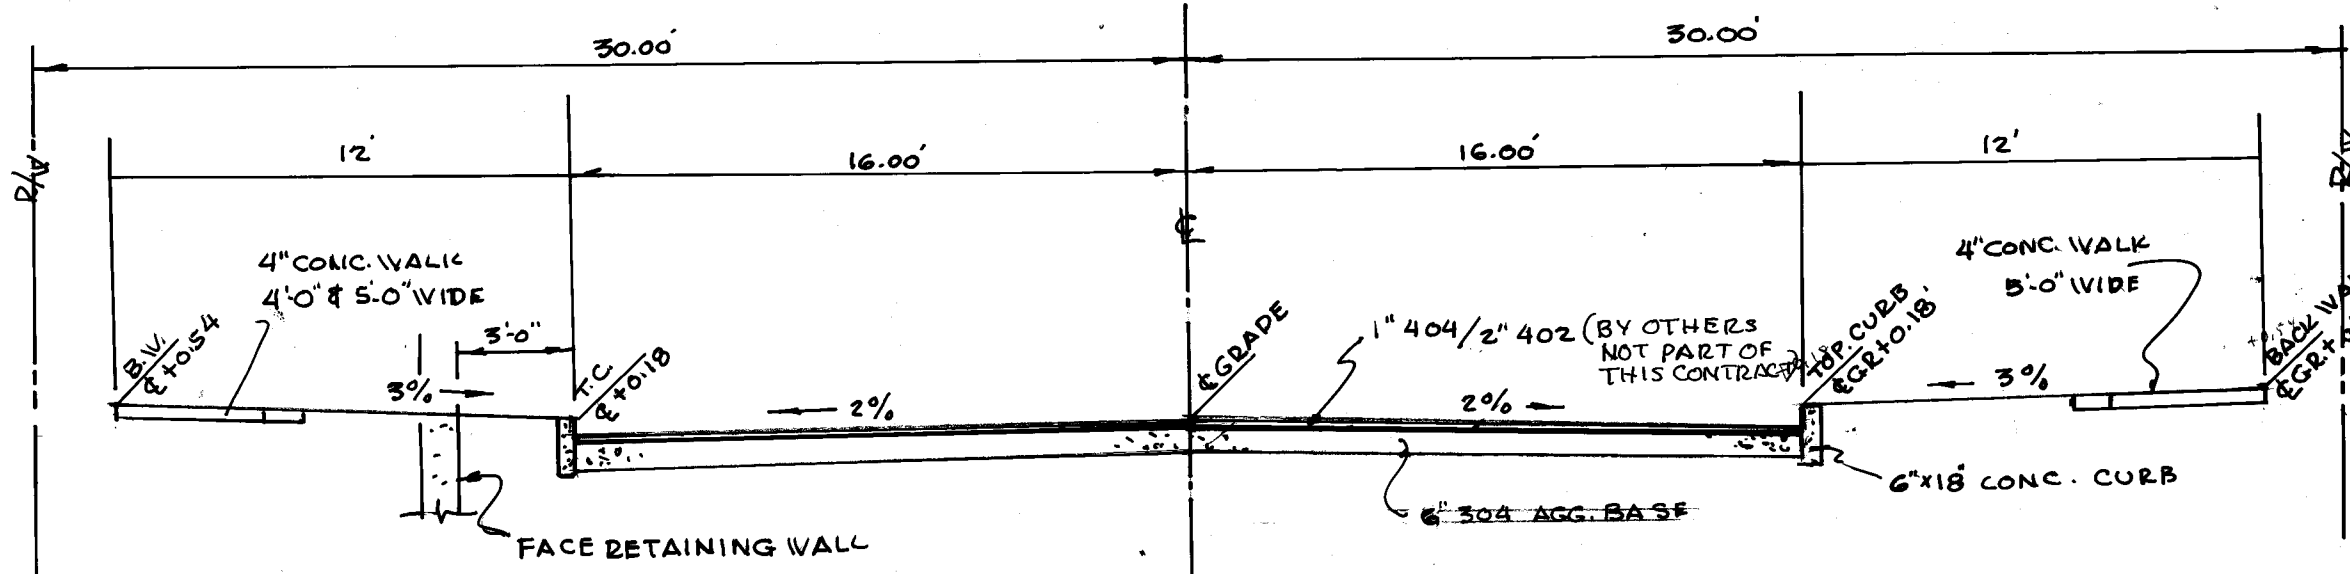

X-SECTIONS
SCALE 1"=5'

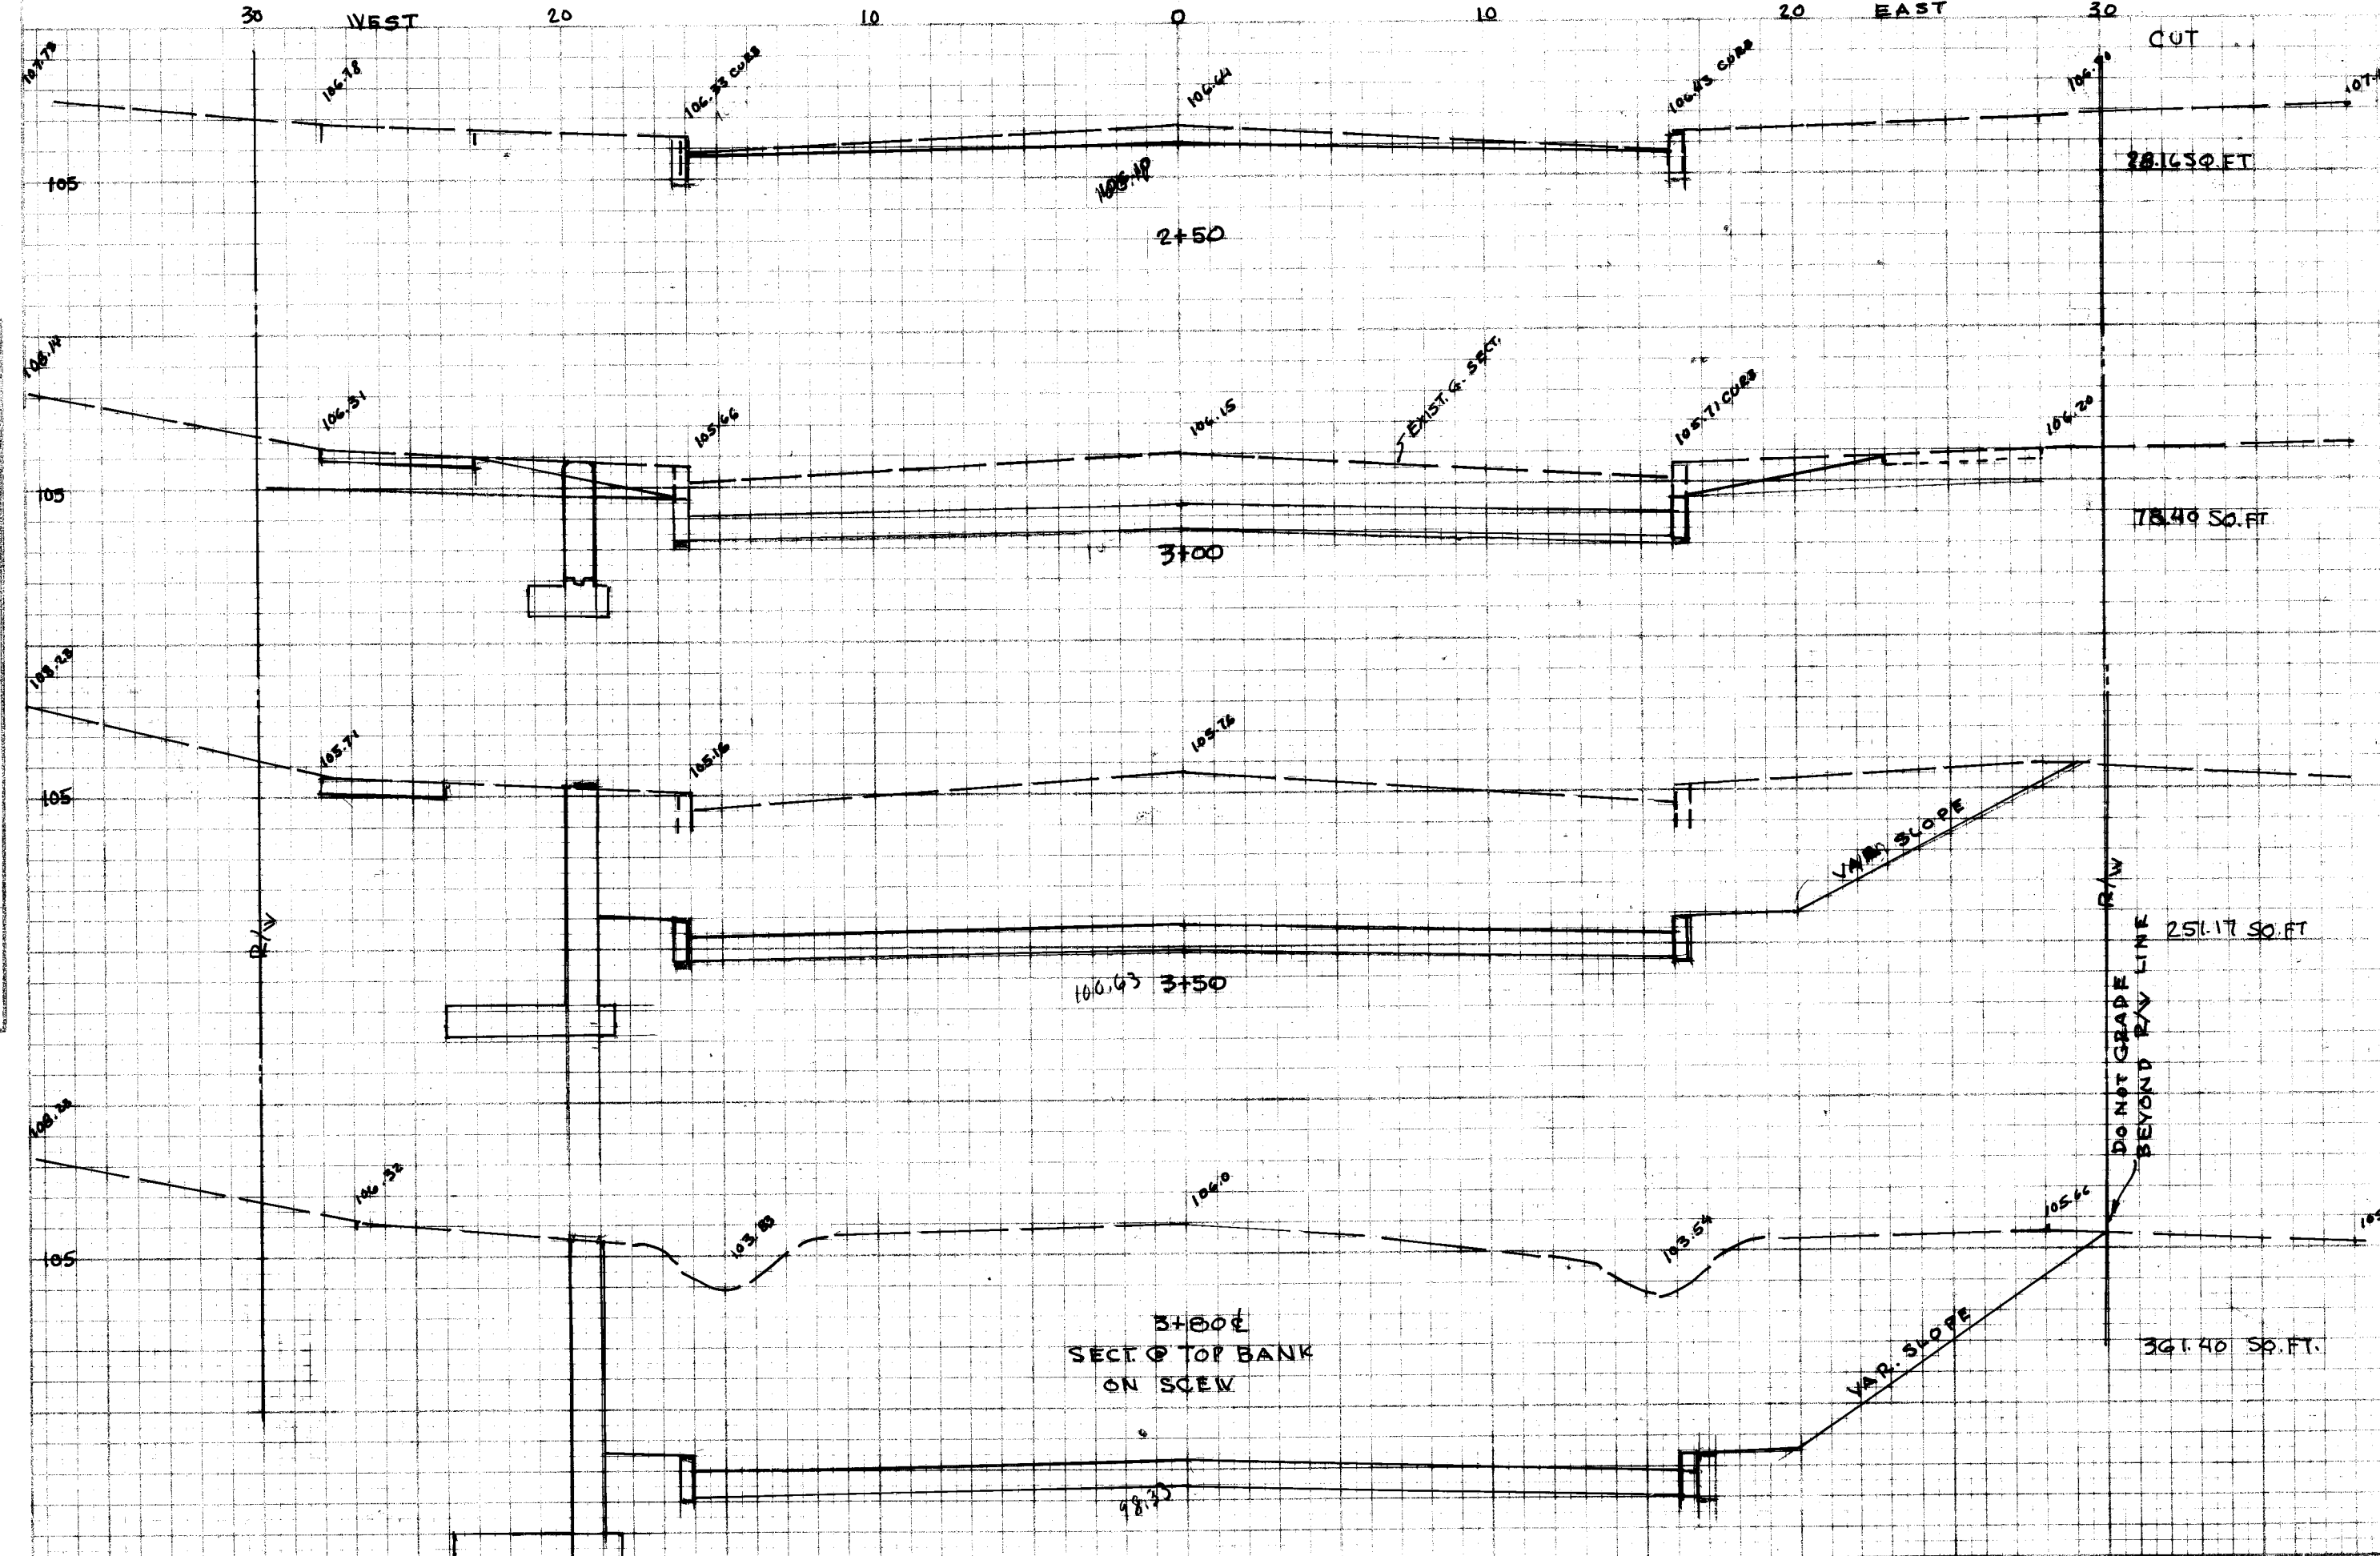


GENERAL NOTES:

1. REFERENCE: ALL REFERENCE TO ITEM & SECTION NUMBERS ARE OF THE STATE OF OHIO, DEPARTMENT OF TRANSPORTATION CONSTRUCTION AND MATERIAL SPECIFICATIONS IN FORCE ON JANUARY 1, 1968. SANITARY SEWER, CURB, CATCH BASINS AND MANHOLES SHALL BE USED.
2. NOTIFICATION: THE CONTRACTOR SHALL NOTIFY POLICE & FIRE DEPARTMENTS PRIOR TO CLOSING 6TH ST. N.W. AND NOTIFY ALL UTILITY COMPANIES PRIOR TO COMMENCING WORK TO VERIFY LOCATIONS OF THEIR LINES.
3. THE CITY OF MASSILLON WILL FURNISH CONSTRUCTION STAKES. STAKES WILL BE SET ONCE, IF DISTURBED OR DESTROYED BY THE CONTRACTOR, THEY WILL BE REPLACED BY THE CONTRACTOR AT HIS EXPENSE.
4. SEEDING & SODDING: QUANTITIES FOR SEEDING & SODDING ARE CALCULATED FROM AREAS WITHIN WORK LIMITS. ALL AREAS OUTSIDE OF THESE LIMITS WHERE VEGETABLE GROWTH HAS BEEN DISTURBED OR DESTROYED BY THE CONTRACTOR, SHALL BE SEED OR SODDEN IN ACCORDANCE WITH SPECIFICATIONS BY THE CONTRACT AT NO COST TO THE CITY.
5. PIPE REMOVAL: THE REMOVAL OF ALL EXISTING PIPES SHALL BE INCLUDED IN EXCAVATION COST ITEM.
6. CONNECTION TO EXISTING PIPES: WHERE PLANS PROVIDE FOR PROPOSED PIPE TO BE CONNECTED TO OR TO CROSS EITHER OVER OR UNDER AN EXISTING SEWER OR STRUCTURE, IT SHALL BE THE RESPONSIBILITY OF THE CONTRACTOR TO LOCATE THE EXISTING PIPE BOTH AS TO LINE AND GRADE BEFORE HE STARTS TO LAY THE PROPOSED CONDUIT. PAYMENT FOR ALL OPERATIONS DESCRIBED ABOVE SHALL BE INCLUDED IN THE UNIT PRICE BID FOR THE PERTINENT GOB CONDUIT ITEMS.
7. COMMERCIAL FERTILIZER: ALL AREAS TO BE SEED OR SODDEN SHALL HAVE COMMERCIAL FERTILIZER (16-16-0) MIX APPLIED AT THE RATE OF TWENTY POUNDS PER 1000 SQ. FT.
8. TREES & STUMPS: ALL TREES & STUMPS MARKED FOR REMOVAL WITHIN CONSTRUCTION LIMITS, SHALL BE REMOVED UNDER THE LUMP SUM PRICE BID FOR ITEM 201 CLEARING & GRUBBING.
9. COOPERATION WITH UTILITY COMPANIES: THE CONTRACTOR IS ADVISED THAT THROUGHOUT THESE PLANS THE UTILITY COMPANIES HAVE BEEN CALLED UPON TO PERFORM NECESSARY ADJUSTMENTS, RELOCATIONS AND INSTALLATION OF PUBLIC OR PRIVATE UTILITY FIXTURES, PIPE LINES AND OTHER APPURTENANCES WITHIN OR ADJACENT TO THE LIMITS OF CONSTRUCTION. THE CONTRACTOR SHALL COOPERATE WITH THE APPROVAL OF THE ENGINEER. COMPENSATION FOR THE ABOVE COOPERATION SHALL BE INCIDENTAL TO THE VARIOUS PAY ITEMS INCLUDED WITHIN THE PROJECT.
10. INTERPRETATION OF NOTES AND DETAILS: WHEN CONFLICT ARISES OVER THE INTERPRETATION OF NOTES AND DETAILS, THE NOTES AND DETAILS IN THE DRAWINGS TAKE PRECEDENCE OVER THE GENERAL PROVISIONS AND SPECIFICATIONS THAT APPEAR IN THE CONTRACT.
11. WEEKLY AND MONTHLY REPORTS: THE F.O. OFFICER SHALL RECEIVE BOTH WEEKLY AND MONTHLY ON THIS PROJECT.
12. 203 EXCAVATION: THIS ITEM IS TO INCLUDE ALL NECESSARY EXCAVATION TO FINISH GRADE & CROSS-SECTION WITHIN PROJECT LIMITS INCLUDING STREET RIGHT OF WAY, SLOPES, RETAINING WALL AND SPILL AREA.
13. CONCRETE FOR RETAINING WALL & STEPS SHALL BE CLASS "C" 4000 PSI 6" BAG MIX, LIMESTONE AGG. 4" MAX. SLOMP.
14. CONCRETE FOR CURBS & WALKS SHALL BE 6" BAG MIX, LIMESTONE AGG.
15. COST OF WEED HOLES SHALL BE INCLUDED IN THE UNIT PRICE OF CONCRETE FOR RETAINING WALLS.
16. SALVAGED GUARDRAIL TO REMAIN PROPERTY OF THE CITY.
17. PAVEMENT REMOVAL SHALL BE INCLUDED IN THE UNIT PRICE OF EXCAVATION.
18. CONC STEPS TO BE MEASURED FOR PAYMENT BY THE LINEAR FOOT ALONG THE FRONT EDGE OF EACH TREAD. LENGTH OF TREAD IS 4'-4".
19. ASPHALT PAVEMENT TO BE DONE BY OTHERS, NOT PART OF THIS CONTRACT.


CITY OF MASSILLON, OHIO	
6TH ST. N.W.	
PAVEMENT EXTENSION TO NEW R.R. & EATON CORPORATION	
X-SECTIONS, TYP. SECT., REINF'D CONC. RETAIN'G WALL & STEPS	
APPROVED	DEPT. OF PUBLIC SERVICE
CITY ENGINEER	ENGINEERING DIVISION
SCALE, SEE PLAN	MAY 1963
FILE NO. P-315A-CC NO. 2999	SHT. 1/2

FINAL SURVEY	DATE
SURVEYED	BY
PLOTTED	BY
NOTE BOOK	NO.
AREAS CHECKED	

ORIGINAL SURVEY	DATE
SURVEYED	BY
PLOTTED	BY
NOTE BOOK	NO.
AREAS CHECKED	

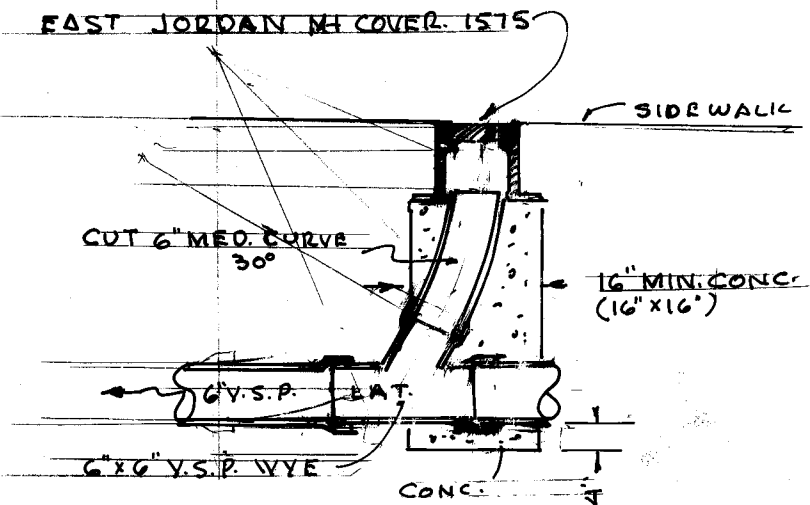


CLEAN OUT
SCALE 1"=2'

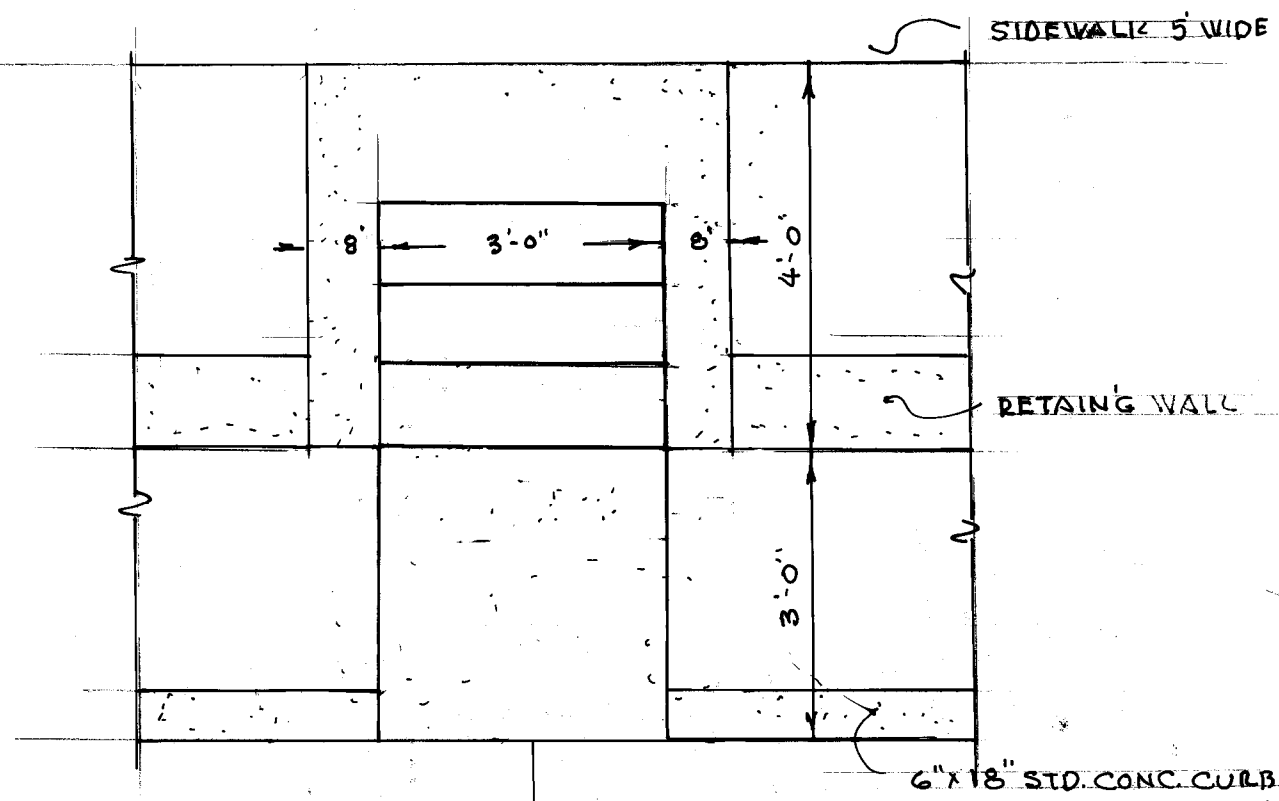

WATER AVE. N.W.
60°

6TH ST. N.W. 60°

REMOVE EXIST'G SAN. SEWER
21+85 TO 31+50, INCL'G MH @ 31+50

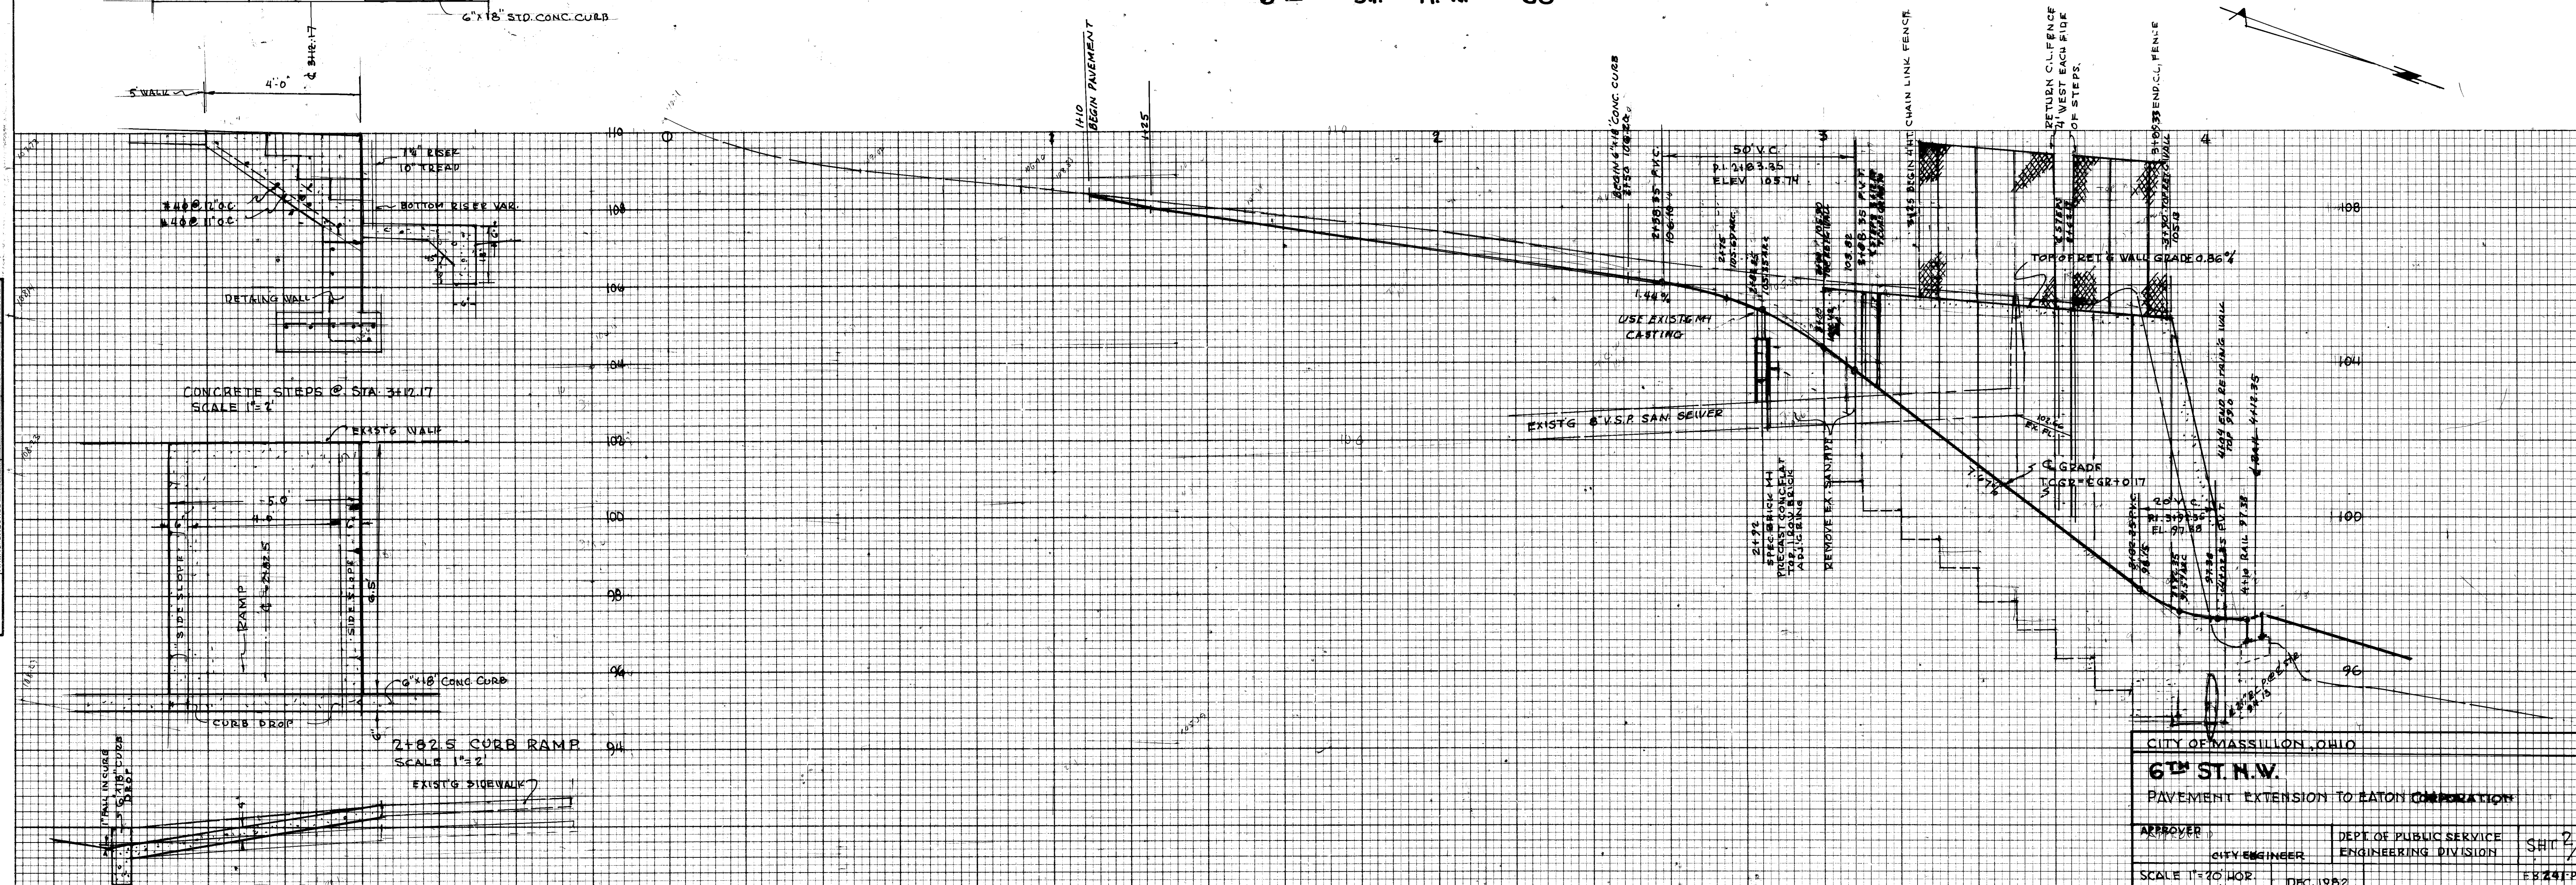

CITY OF MASSILLON, OHIO

6TH ST. N.W.
PAVEMENT EXTENSION TO EATON CORPORATION

APPROVER	CITY ENGINEER	DEPT. OF PUBLIC SERVICE ENGINEERING DIVISION	SHEET 2/2
SCALE 1"=40' HOR. 1"=2' VER.	DEC. 1952	FILE NO. P-315A-ACC. NO. 2998	