





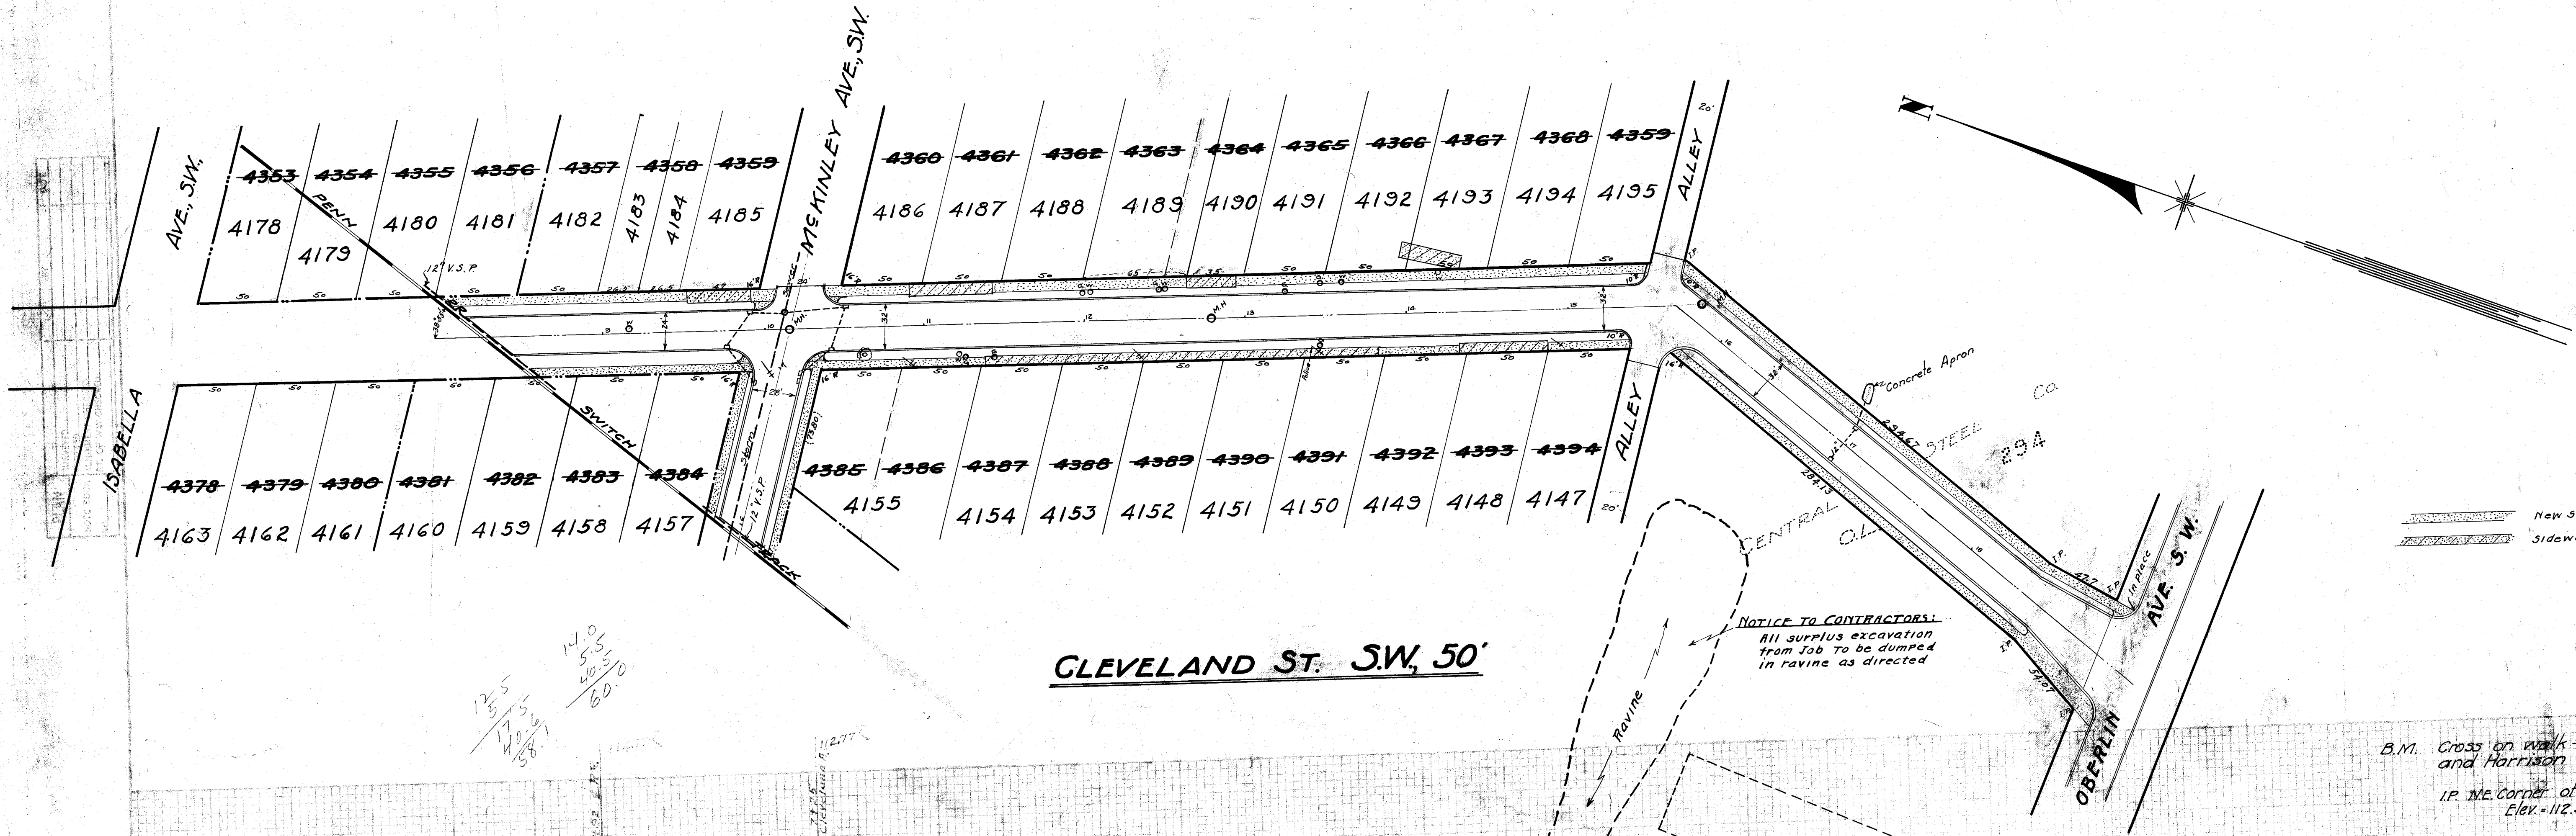


12.5
17.5
30.0
14.0
5.5
20.5
60.0

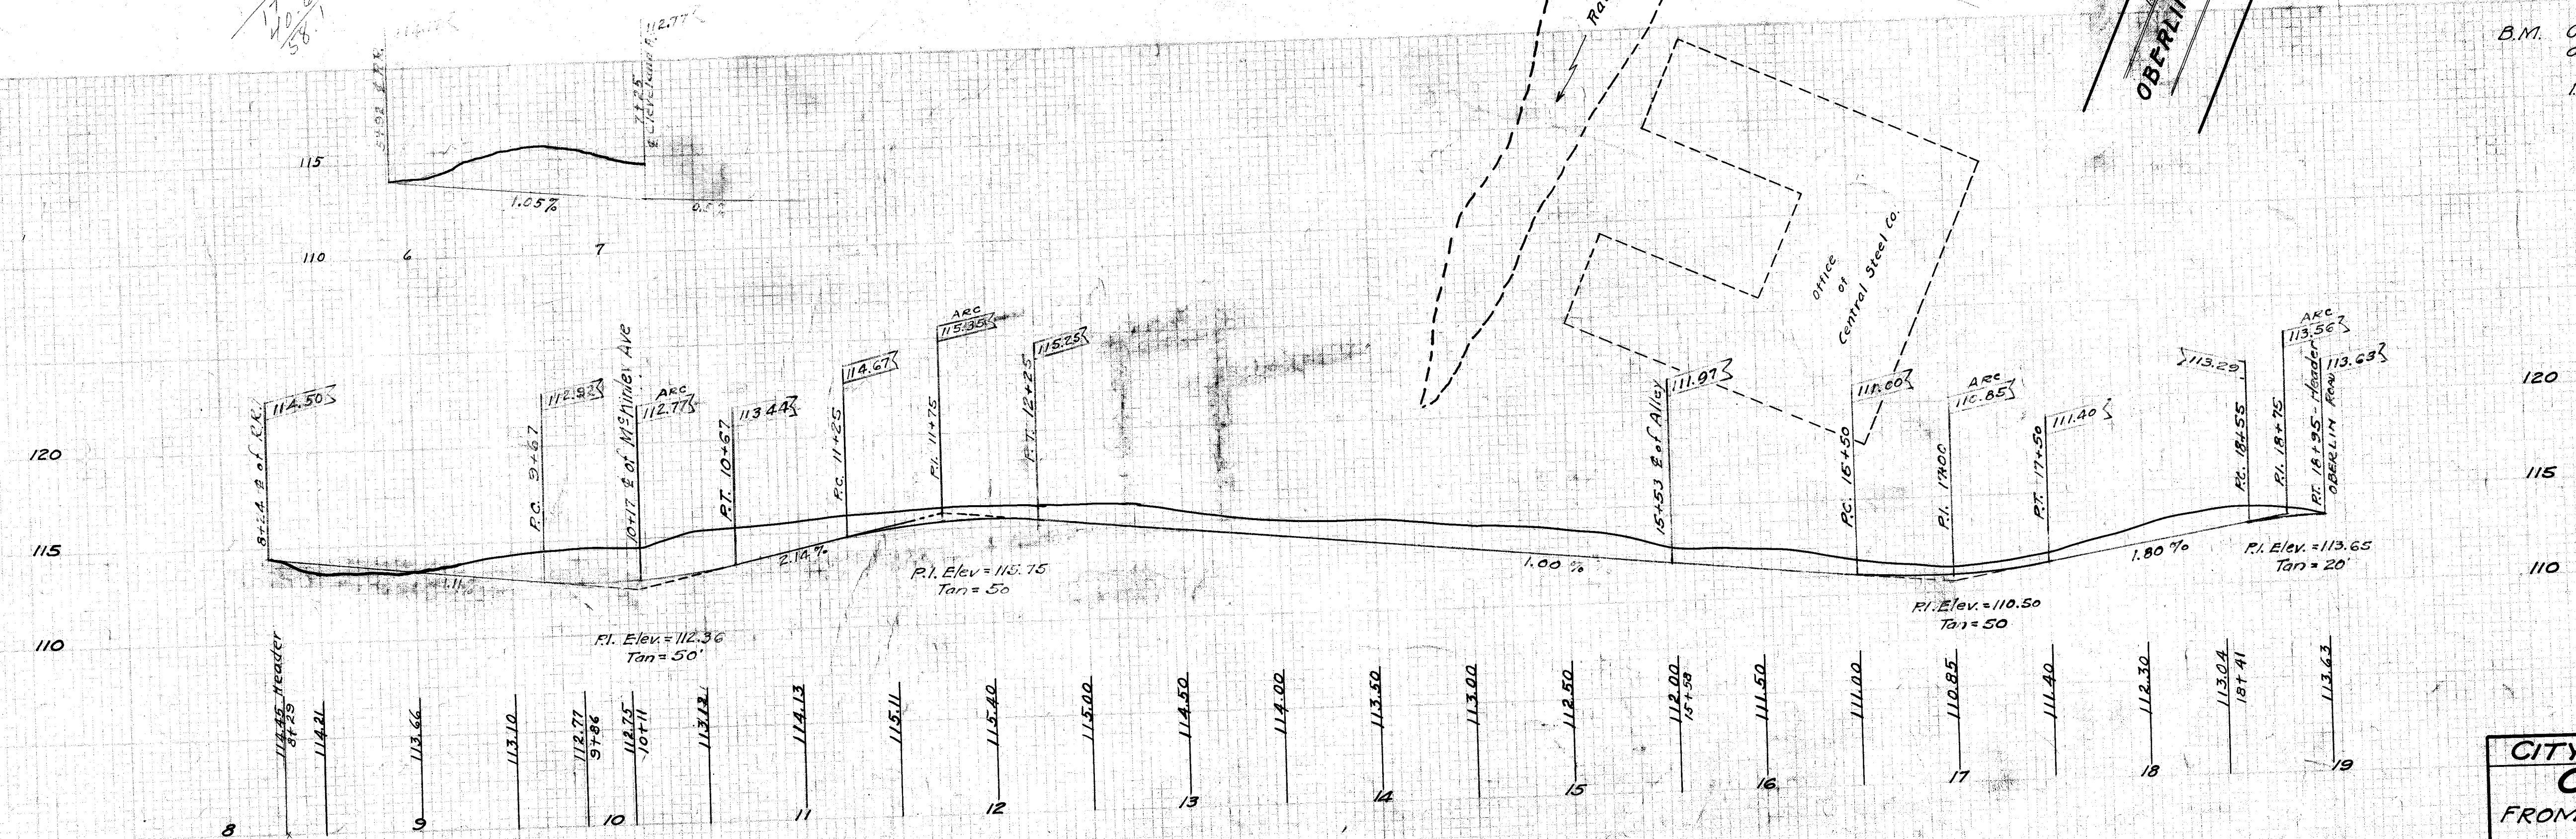

B.M. Cross on walk - NE Corner of McKinley and Harrison - Elev. = 114.33
 I.P. NE Corner of Cleveland and Alley - Elev. = 112.54 (Not very good)

CITY OF MASSILLON, OHIO.	
CLEVELAND ST. SW.	
FROM OBERLIN AVE NORTH 1071 FT.	
PAVING PLANS	
APPROVED:	DEPT. OF PUBLIC SERVICE
CITY ENGINEER	ENGINEERING DIVISION
Dr. G. C. Wallace	NS. 45-P. 72
Scale: 1" = 50' Hor.	NS. 30-P. 24
April 4, 1927	NS. 36-P. 28
FILE NO. P. 76	
Acc. 821	

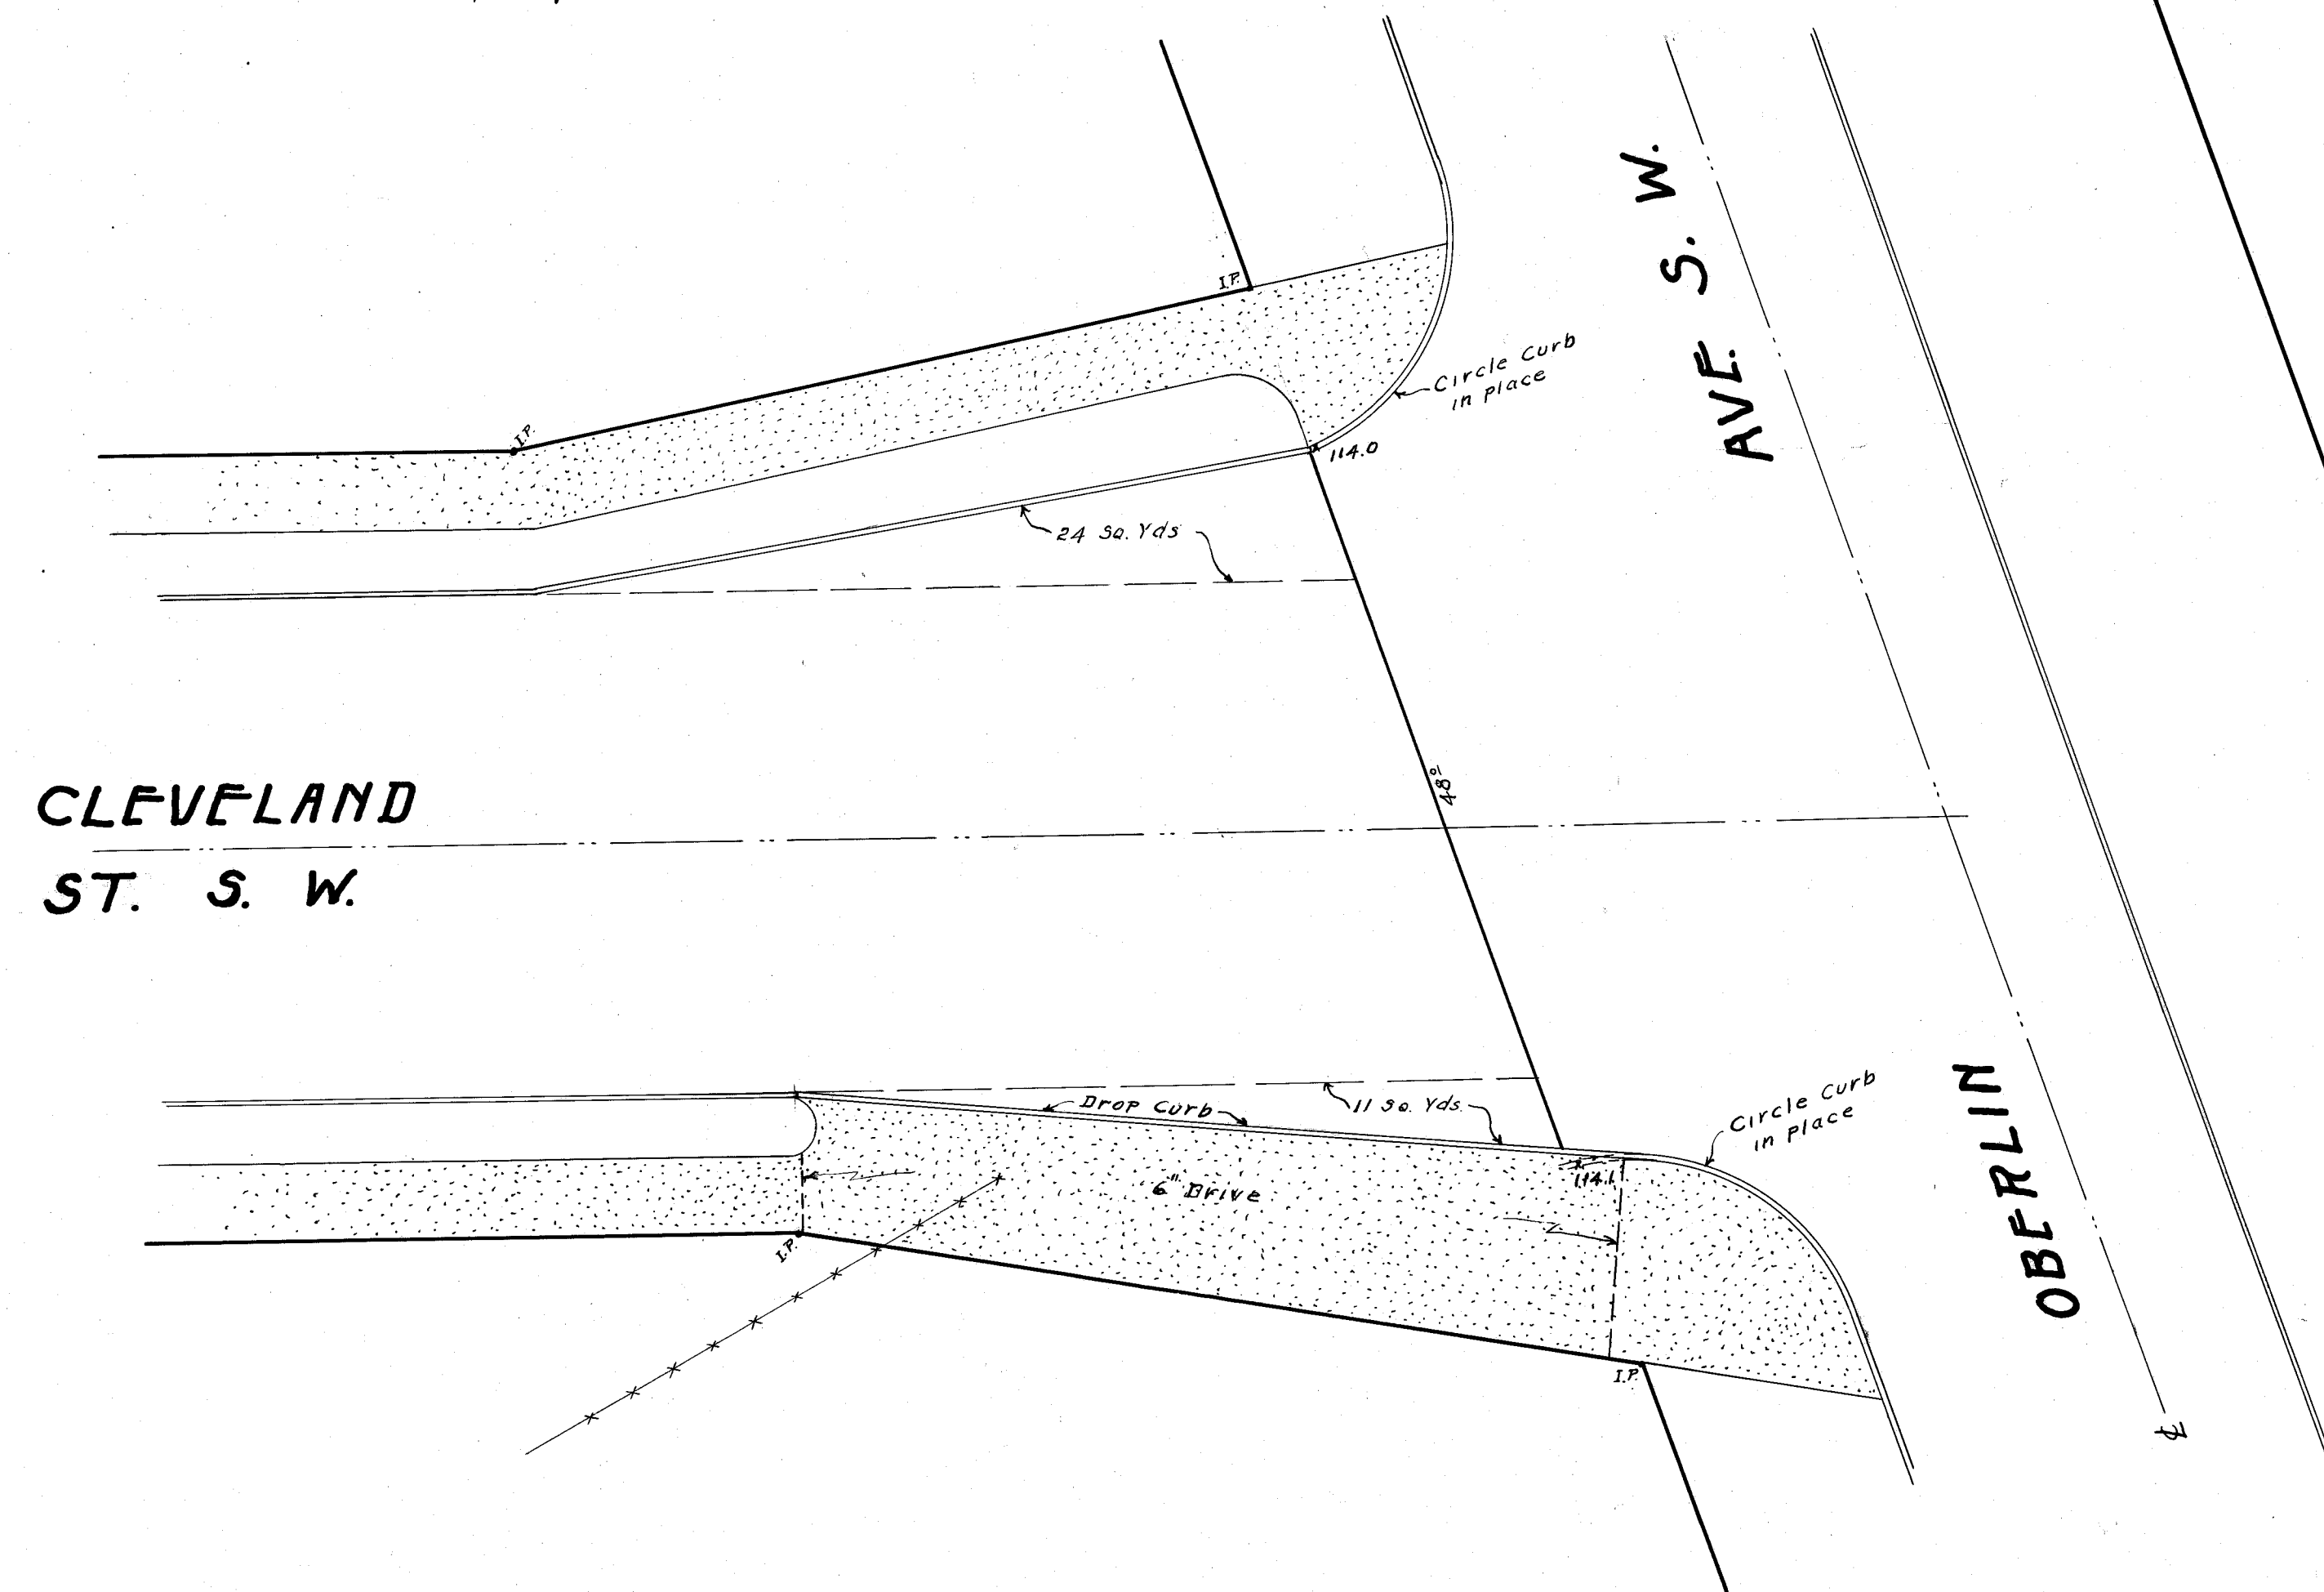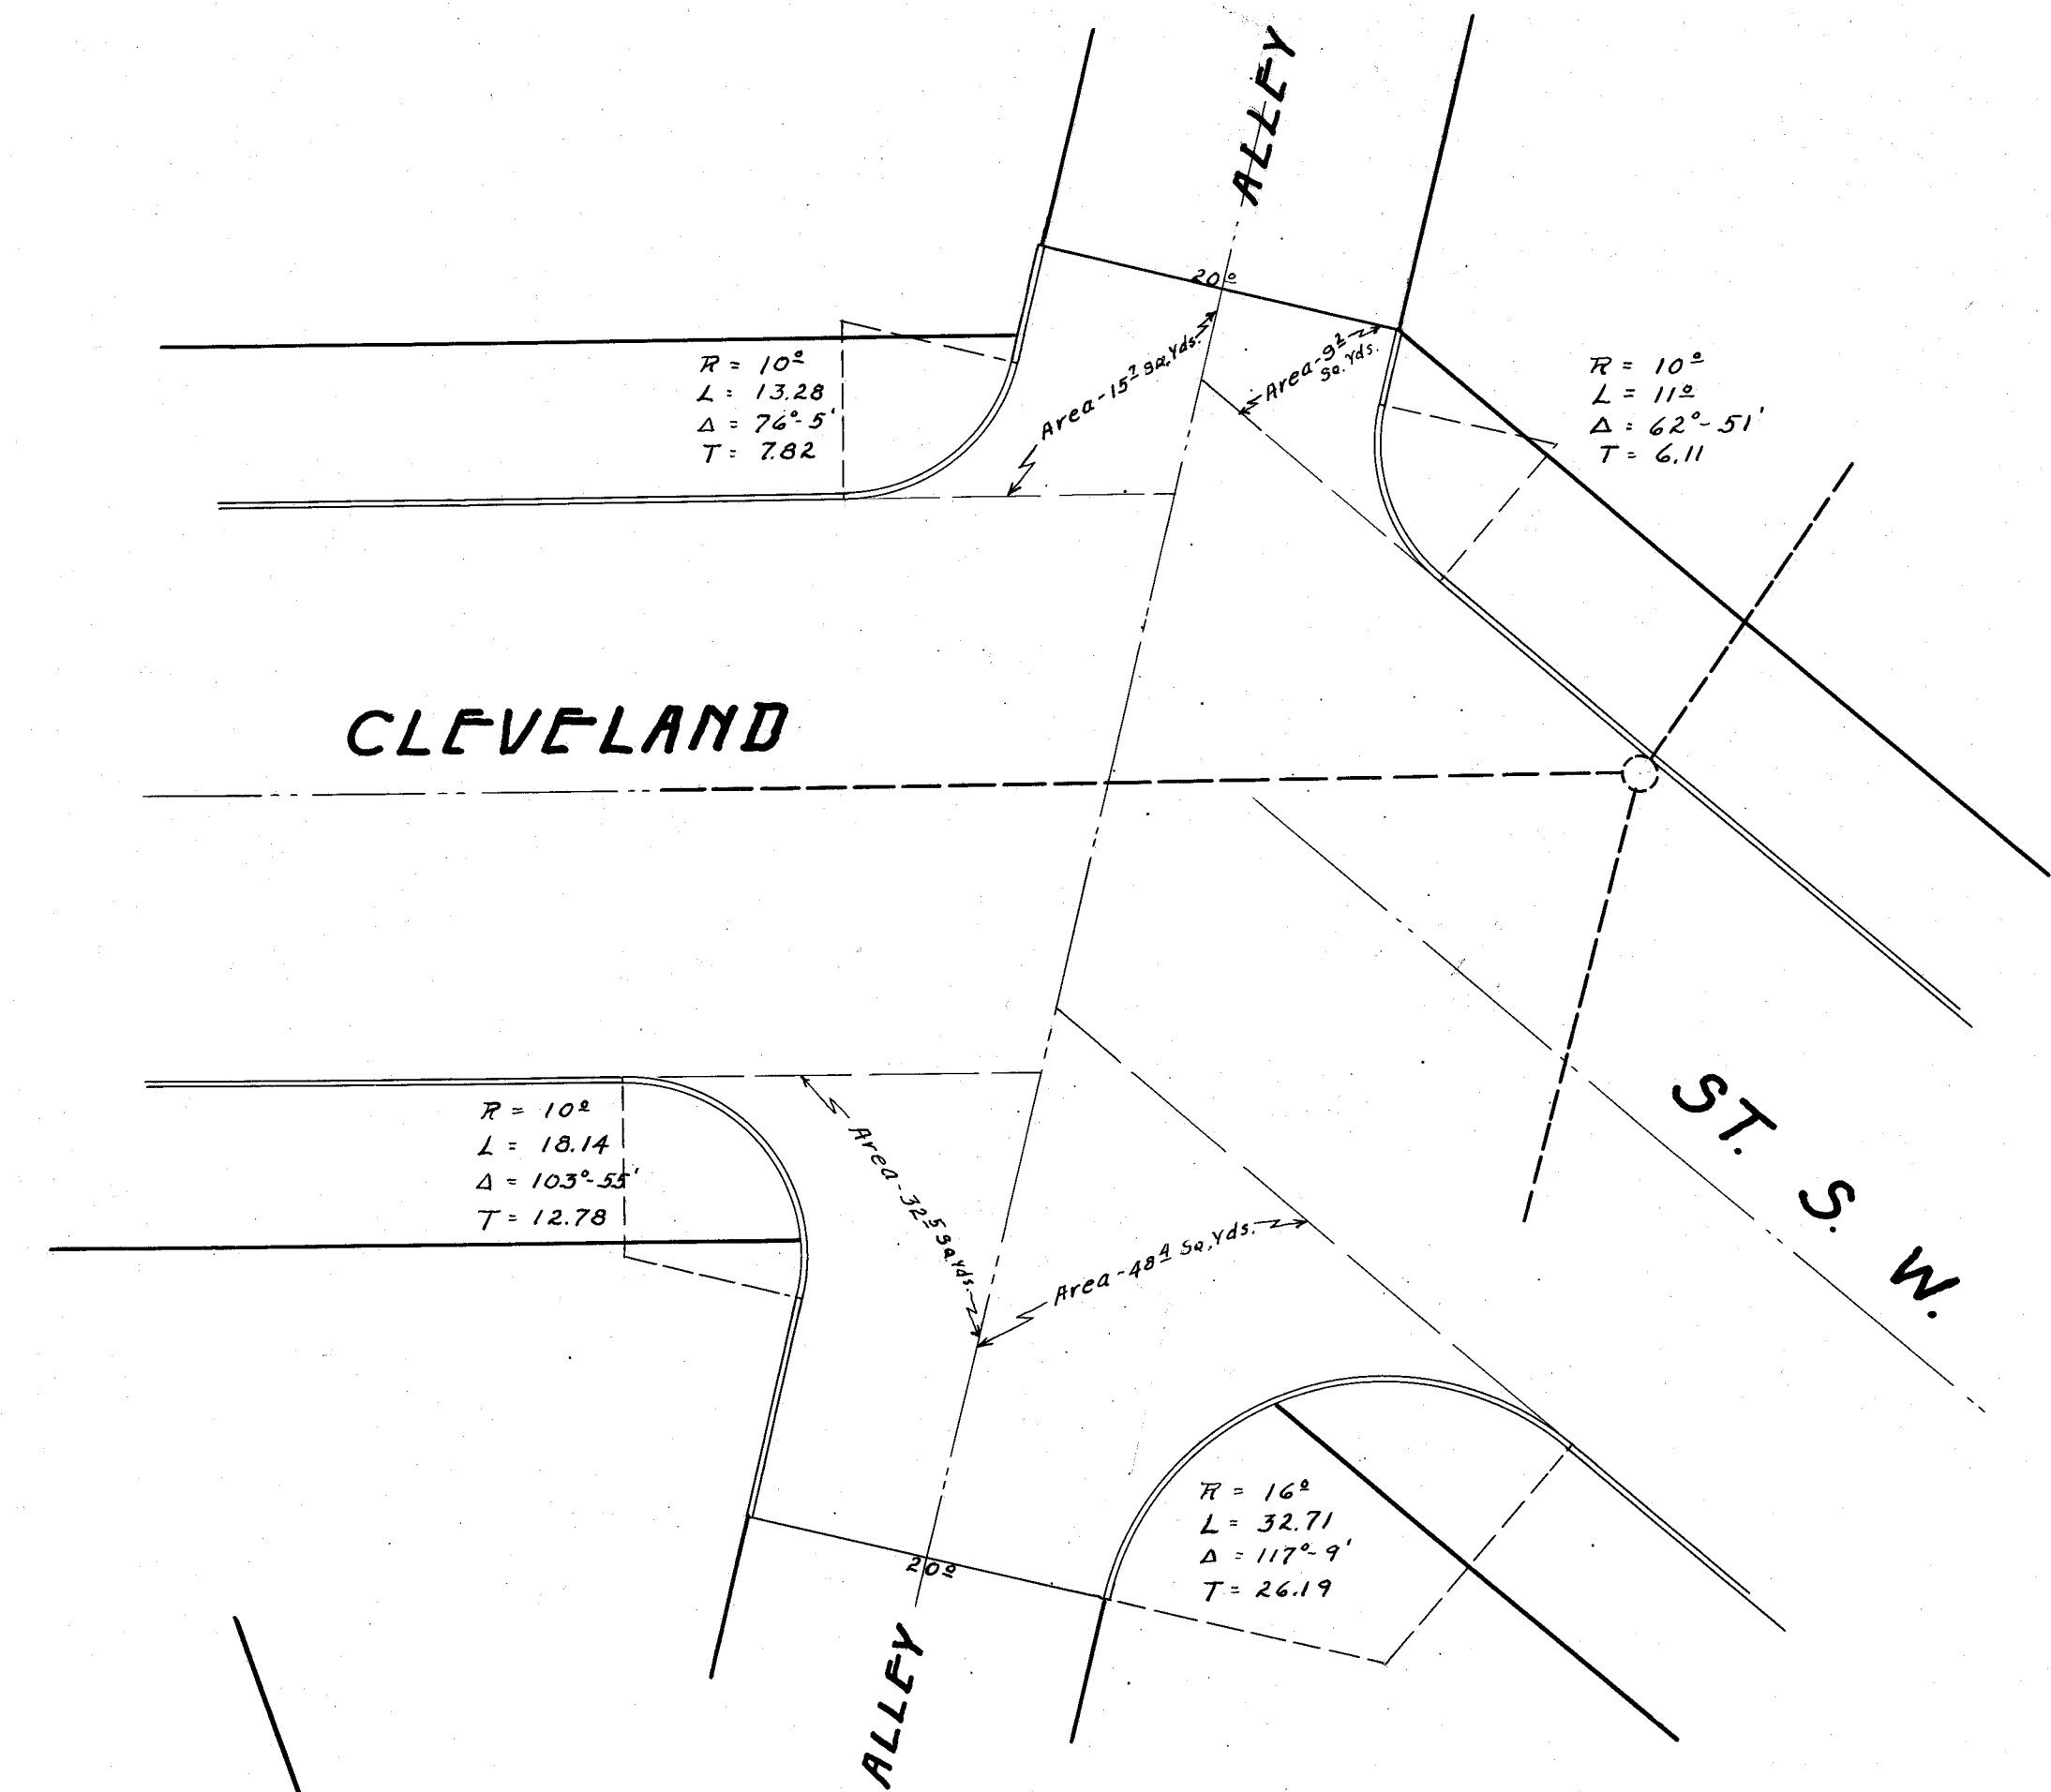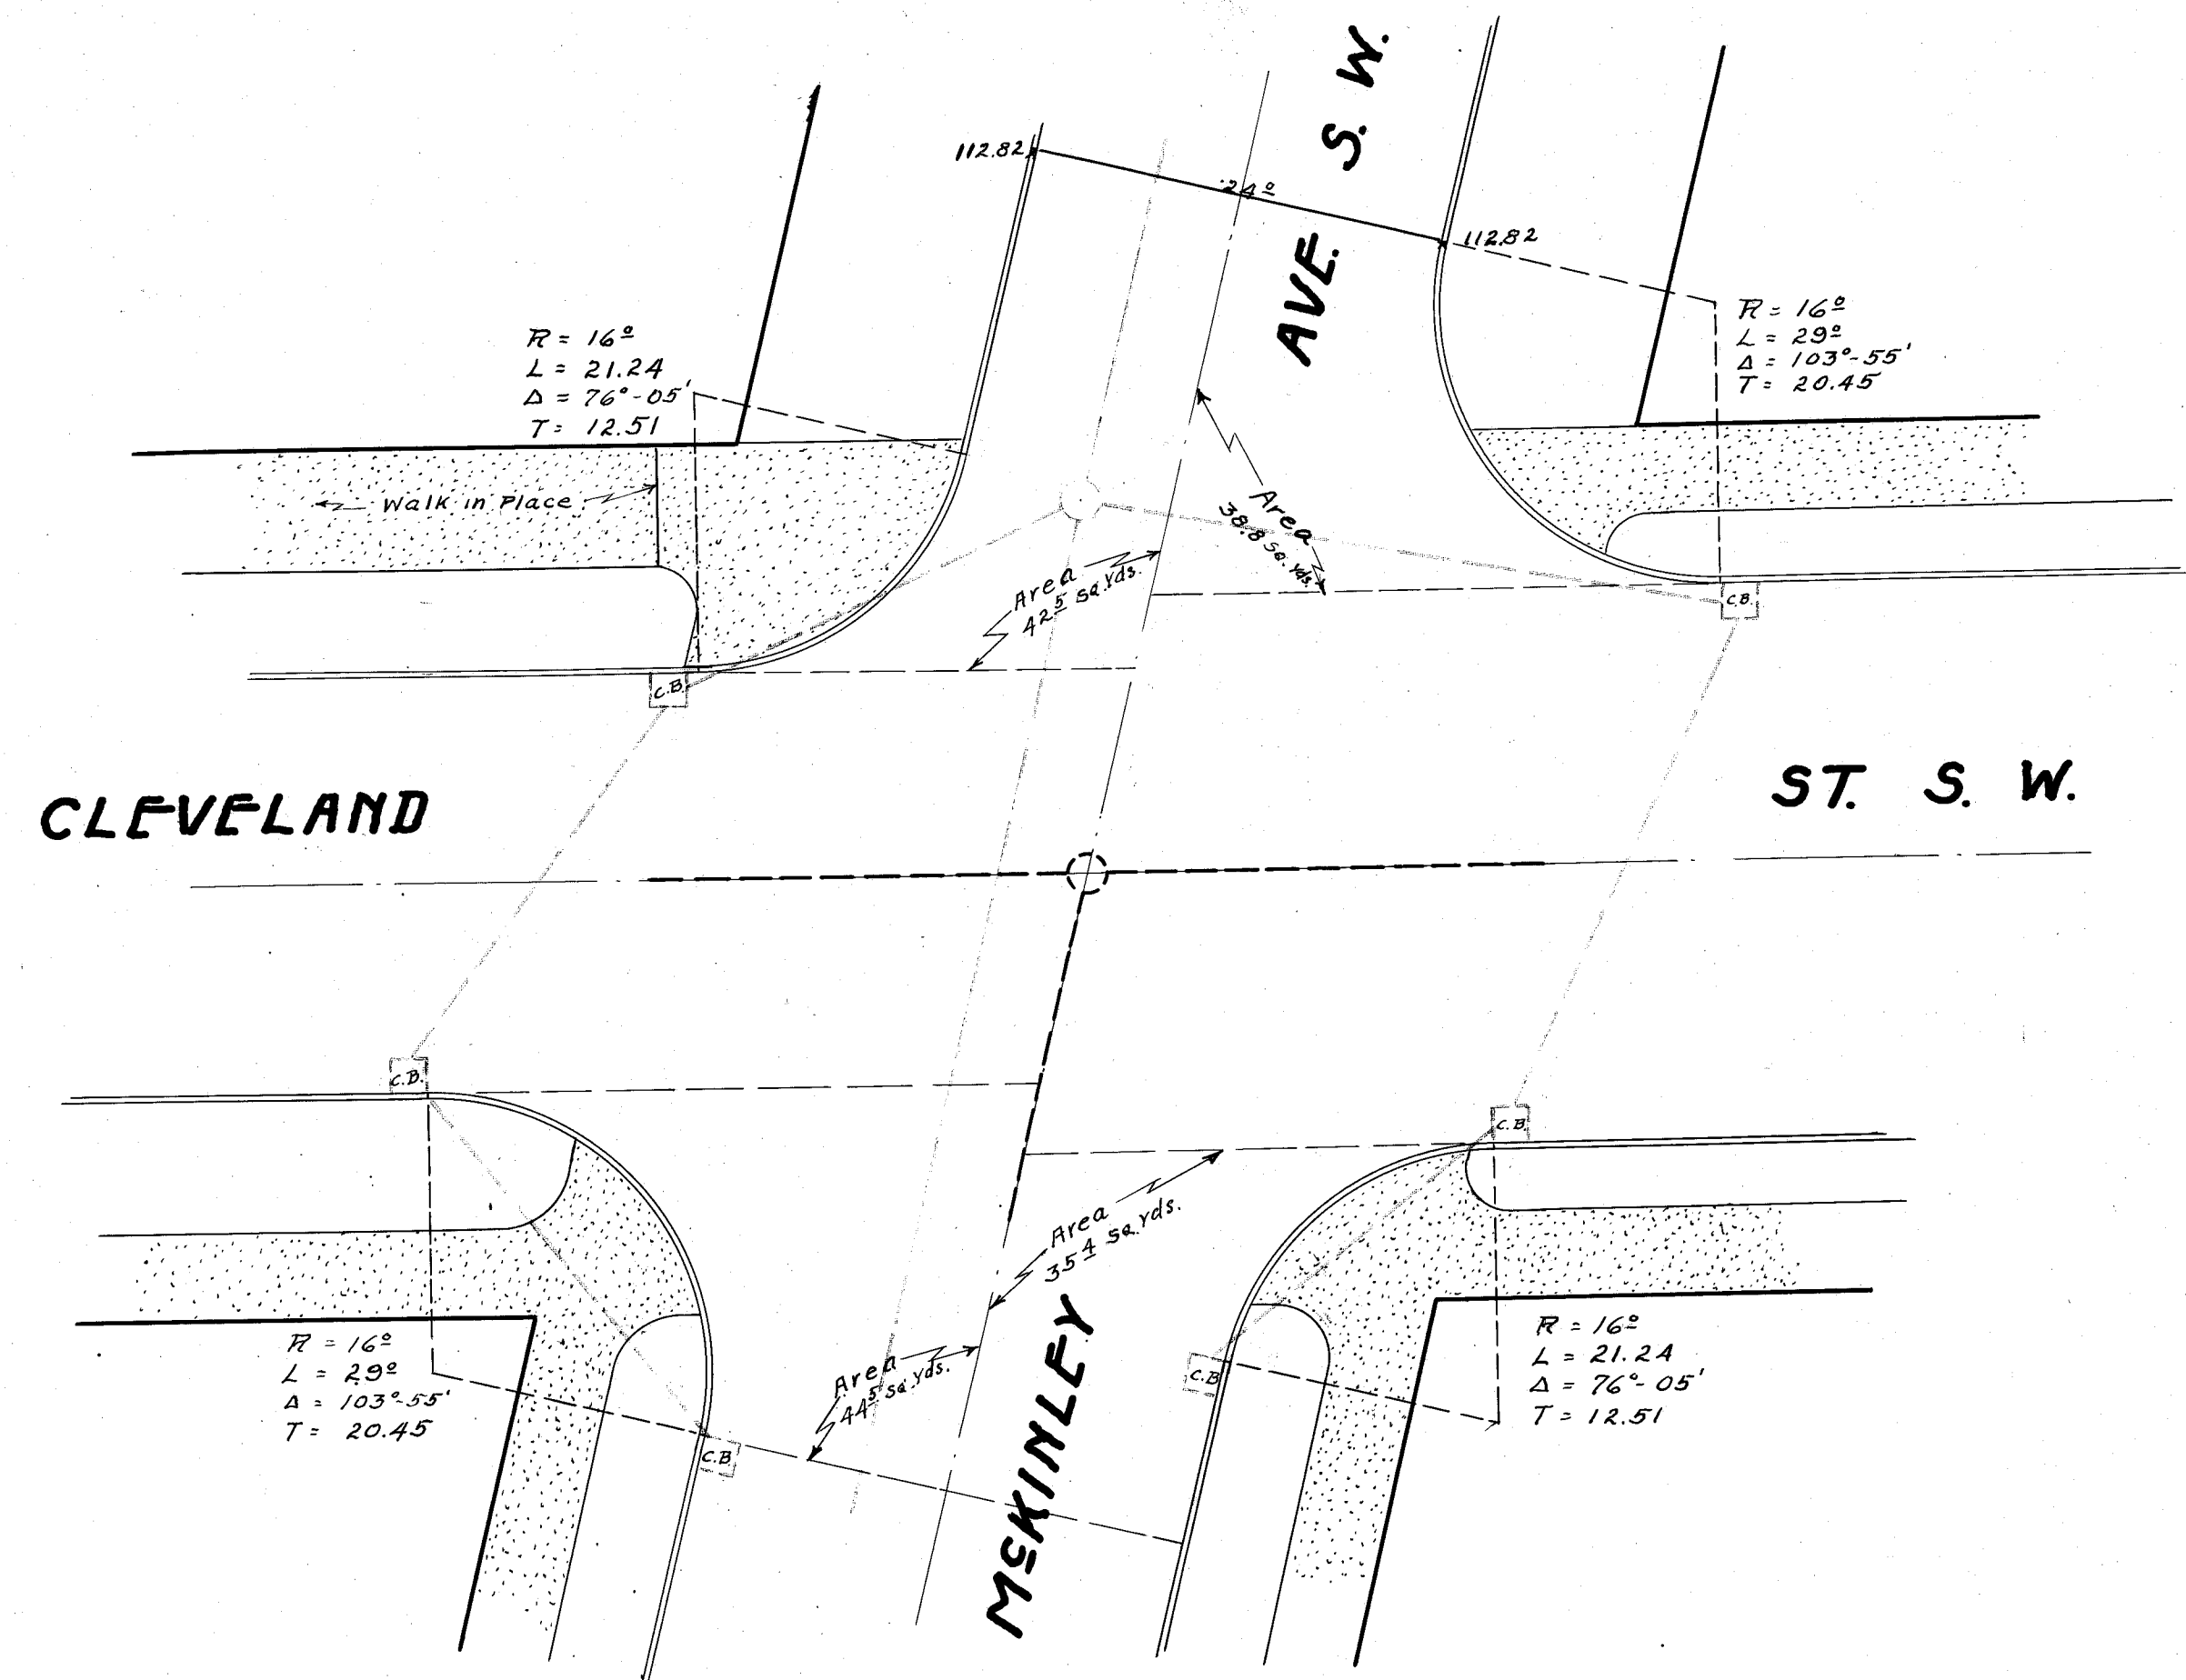

CITY OF MASSILLON, OHIO			
PAVING PLAN			
CLEVELAND ST. S.W.			
INTERSECTION DETAILS			
Approved	DEPT. OF PUBLIC SERVICE DIVISION OF ENGINEERING		
Drq by E.G.P. Ch. by	Scale 1"=10'	Jan. 1930	N.B. 63 P 72 N.B. 30 P 24 N.B. 36 P 27-29
FILE N ^o P76 ACC. N ^o 1081			