


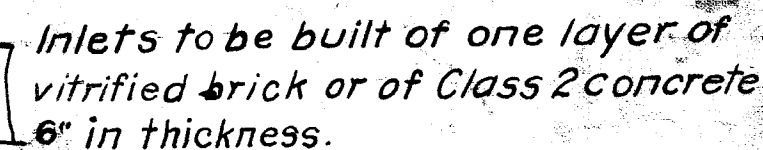

length of two (2) feet to be furnished on each side of inlet, notched as shown.

The diagram illustrates a cross-section of a manhole assembly. At the top, a horizontal section is 3'-0" wide, with 2" of width on each side of a central 3'-0" section. This section is 9" high, as indicated by a vertical dimension line on the left labeled "9" and the text "Except as noted below". Below this is a layer of bricks or blocks. The base is a large casting labeled "Casting to support paving", which is 12" high. The total width of the casting is 3'-9". A "Curb Line" is indicated on the right side of the top section.

PART FRONT ELEVATION



CITY OF AKRON
BUREAU OF ENGINEERING
DIVISION OF SEWERAGE

**STANDARD
STREET INLET**

No. 1

Scale 1" = 1'

June 1919

CORRECT B. J. Perry
DESIGNING ENGINEER

SUBMITTED 01/01/01
SEWERAGE ENGINEER

APPROVED _____
CHIEF ENGINEER

ACC. No. 4282
FILE No. 2114

Drawn by
Traced by A.L.
Checked by B.F.P.

Revised 2/17/25
Revised Dec. 1923