


SPRINGHILL SETTLEMENT No 1

LOCATED IN THE N.W. QTR. SECTION 4 PERRY TOWNSHIP, THE N.E.
QTR. SECTION 5 PERRY TOWNSHIP, AND THE S.W. QTR. SECTION 33
JACKSON TOWNSHIP, STARK COUNTY, OHIO

SCALE 1" = 100'

INDEX

SPRINGHILL AVE.	1
BRAMBLEWOOD CIR.	2
WOODBINE CIR.	3
NUTMEG CIR.	3
OLIVEWOOD CIR.	3
SANITARY TRUNKLINE	4
DETAILS	
- TYPICAL SECTIONS	5
- CURB & GUTTER	5
- CROSS SECTIONS	5
ESTIMATED QUANTITIES	5
STANDARD DETAILS	6,7
INTERSECTION DETAIL	8
(SPRINGHILL & BRAMBLEWOOD)	
DITCH DETAIL	9


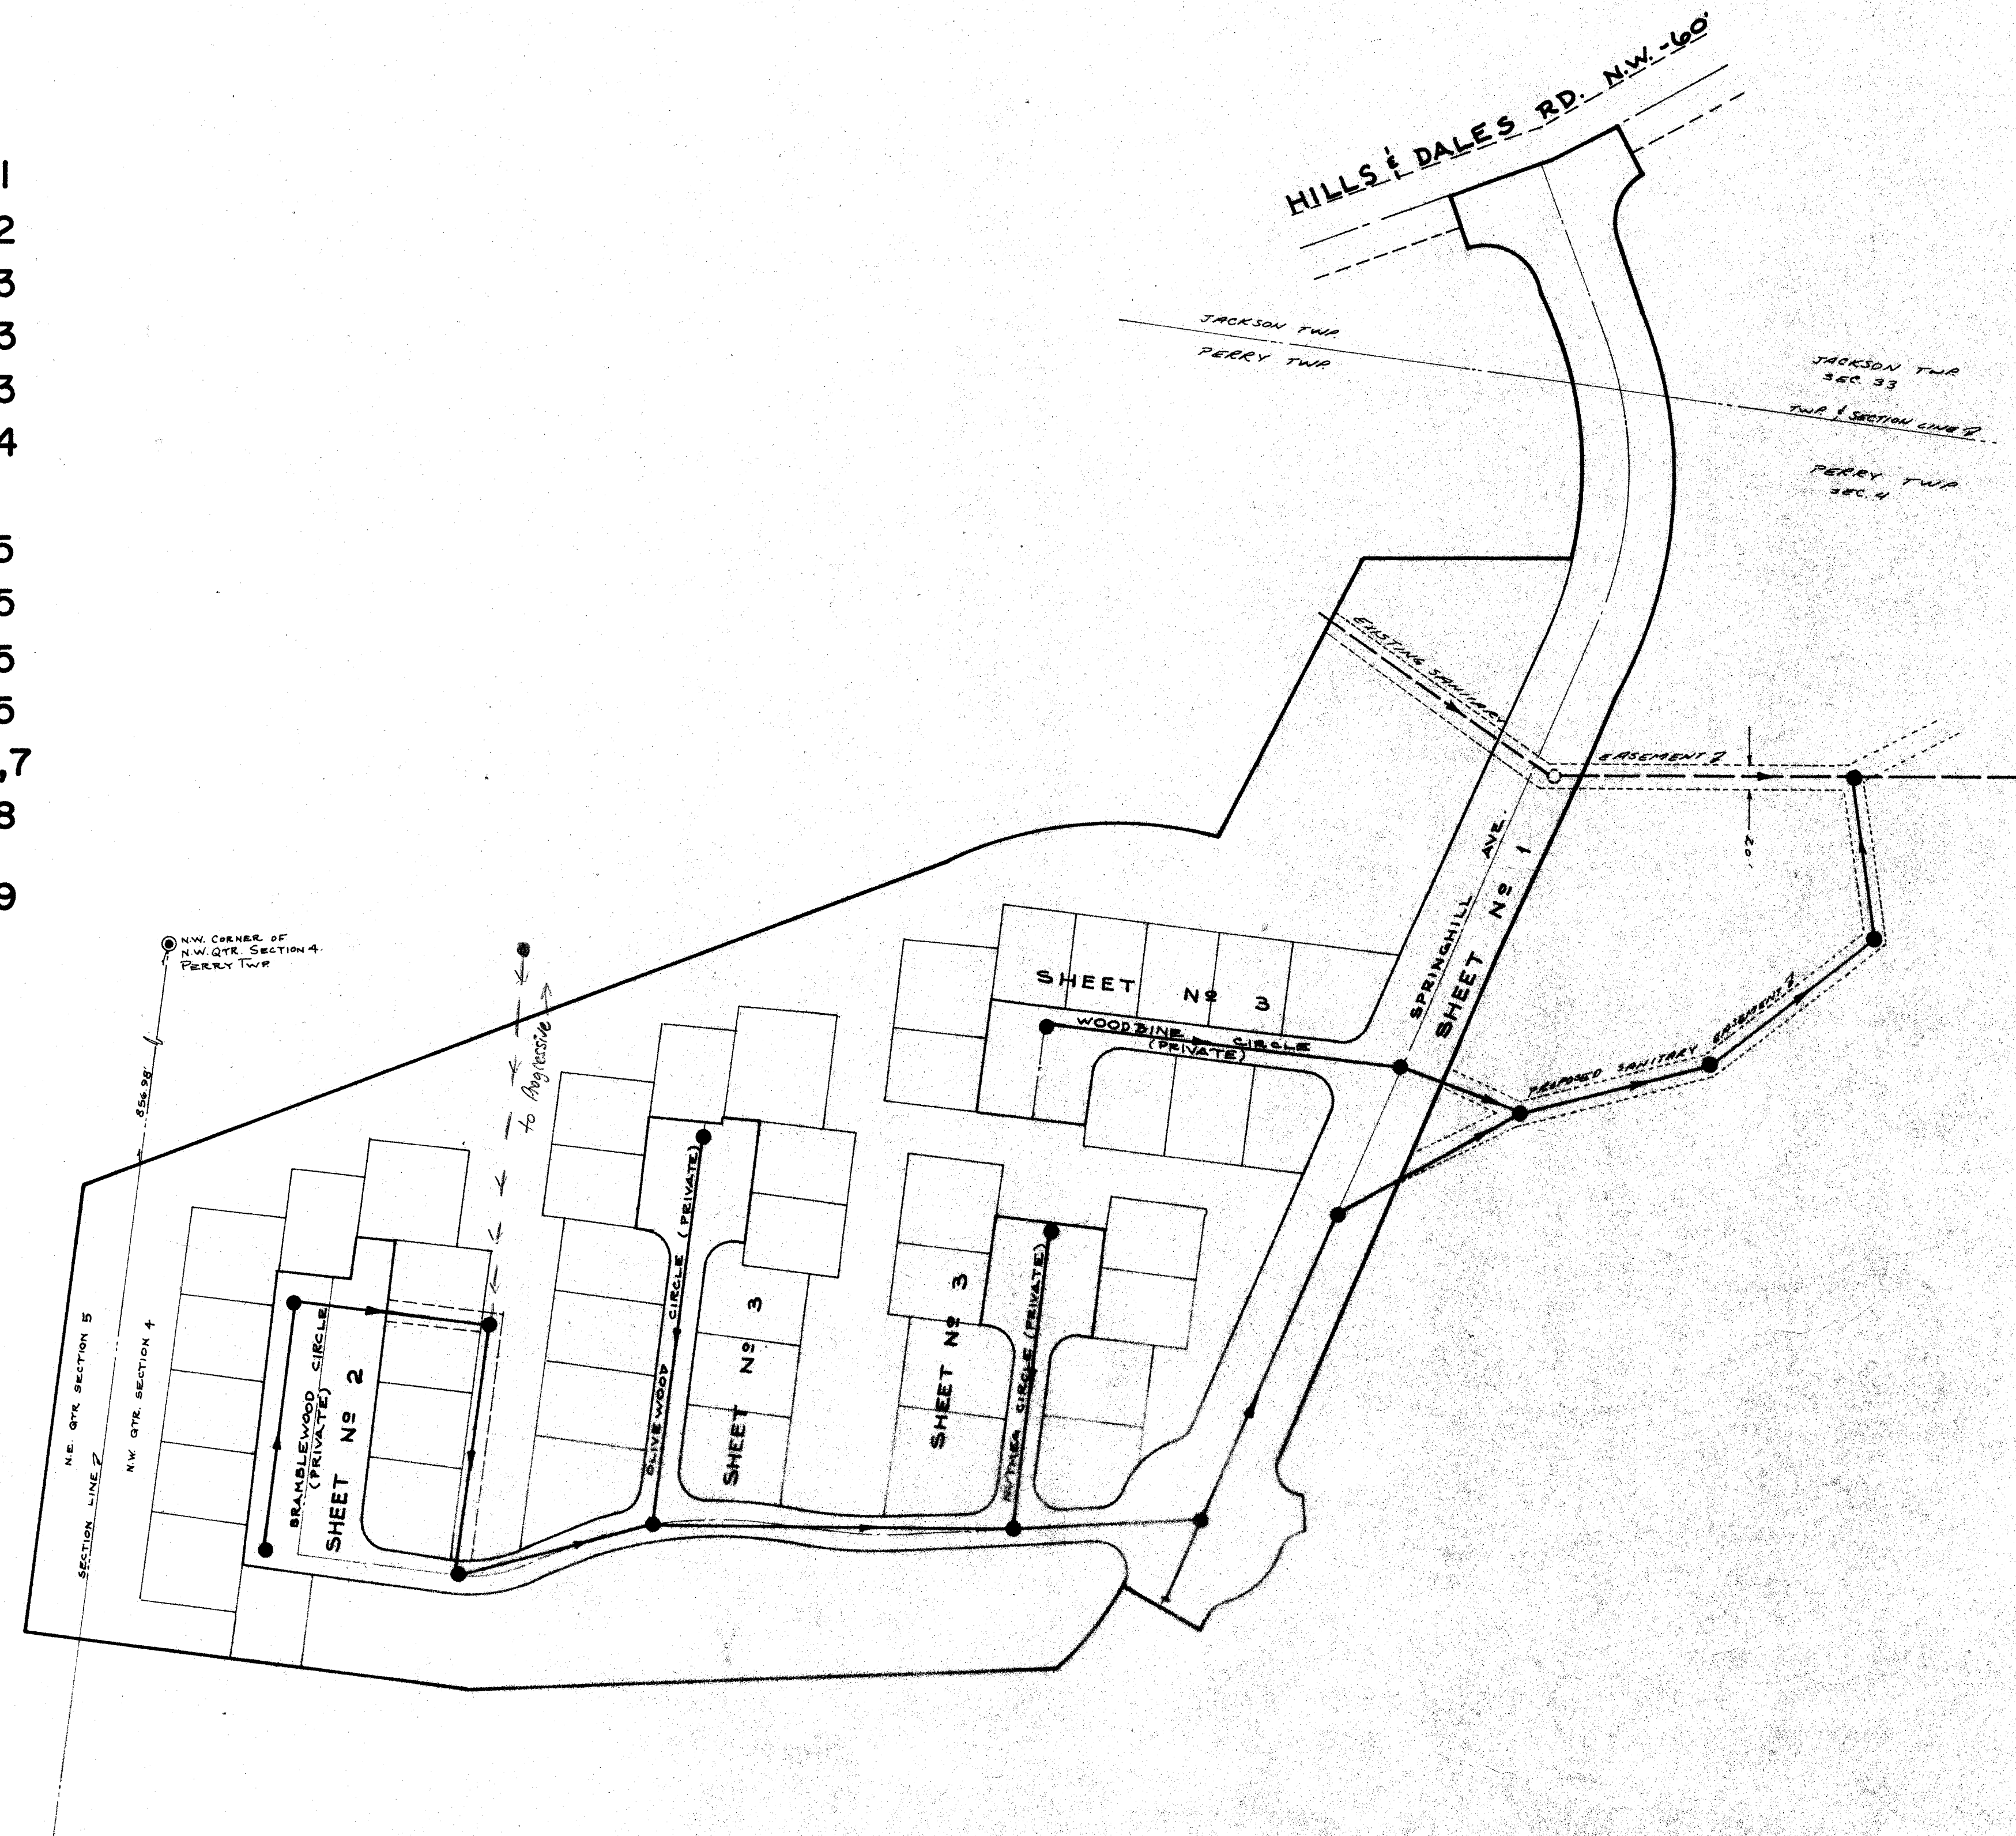


FRIEDL & HARRIS, INC.
ENGINEERS & SURVEYORS
NORTH CANTON, OHIO

SPRINGHILL SETTLEMENT No 1
SEPTEMBER, 1973

PLAN
SURVEYED
REPLACES
NO. 1000
BY
NO. 1001
DATE
10/1/73

PROFILE
DATE
10/1/73
BY
FRIEDL & HARRIS, INC.
ENGINEERS & SURVEYORS
7875 SUPREME AVE. N.W.
NORTH CANTON, OHIO 44720
PHONE: CANTON 499-6616 AKRON 253-9350 R.B. # 73

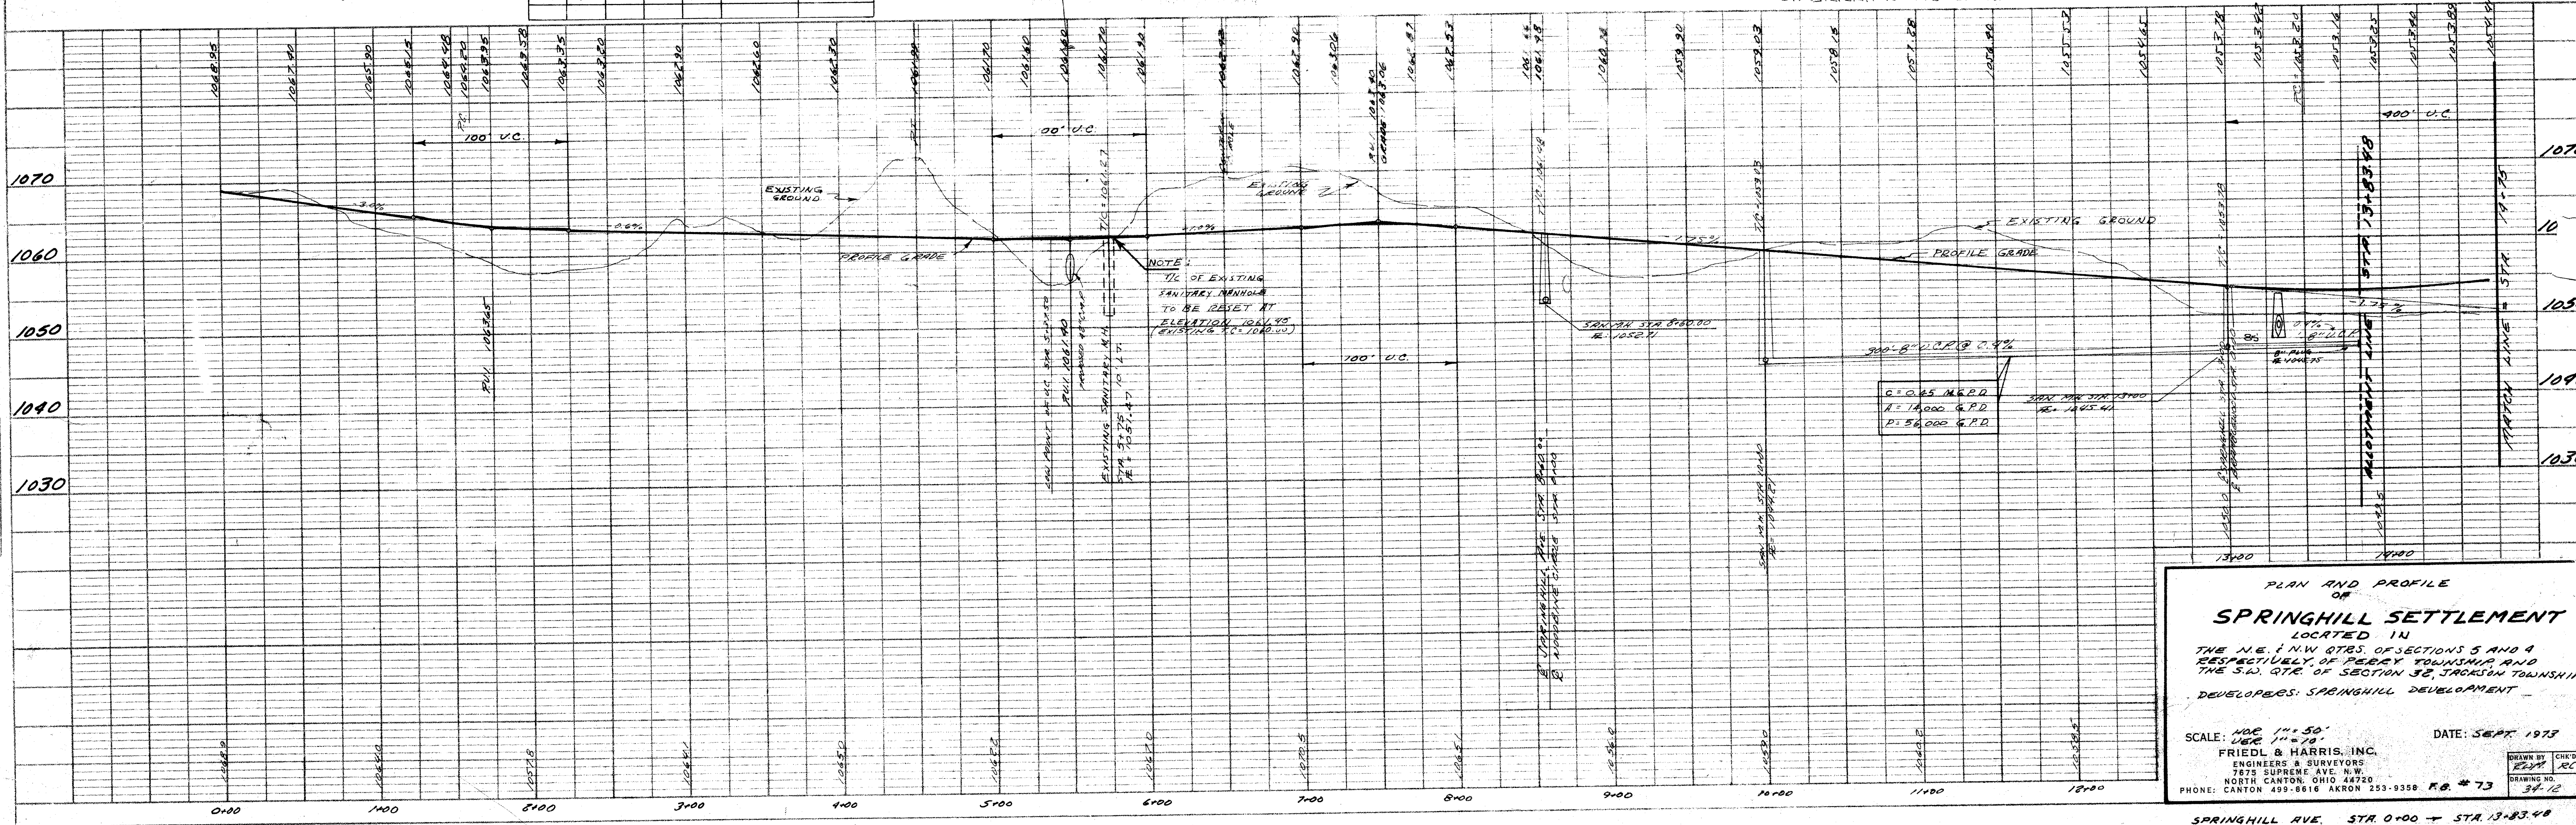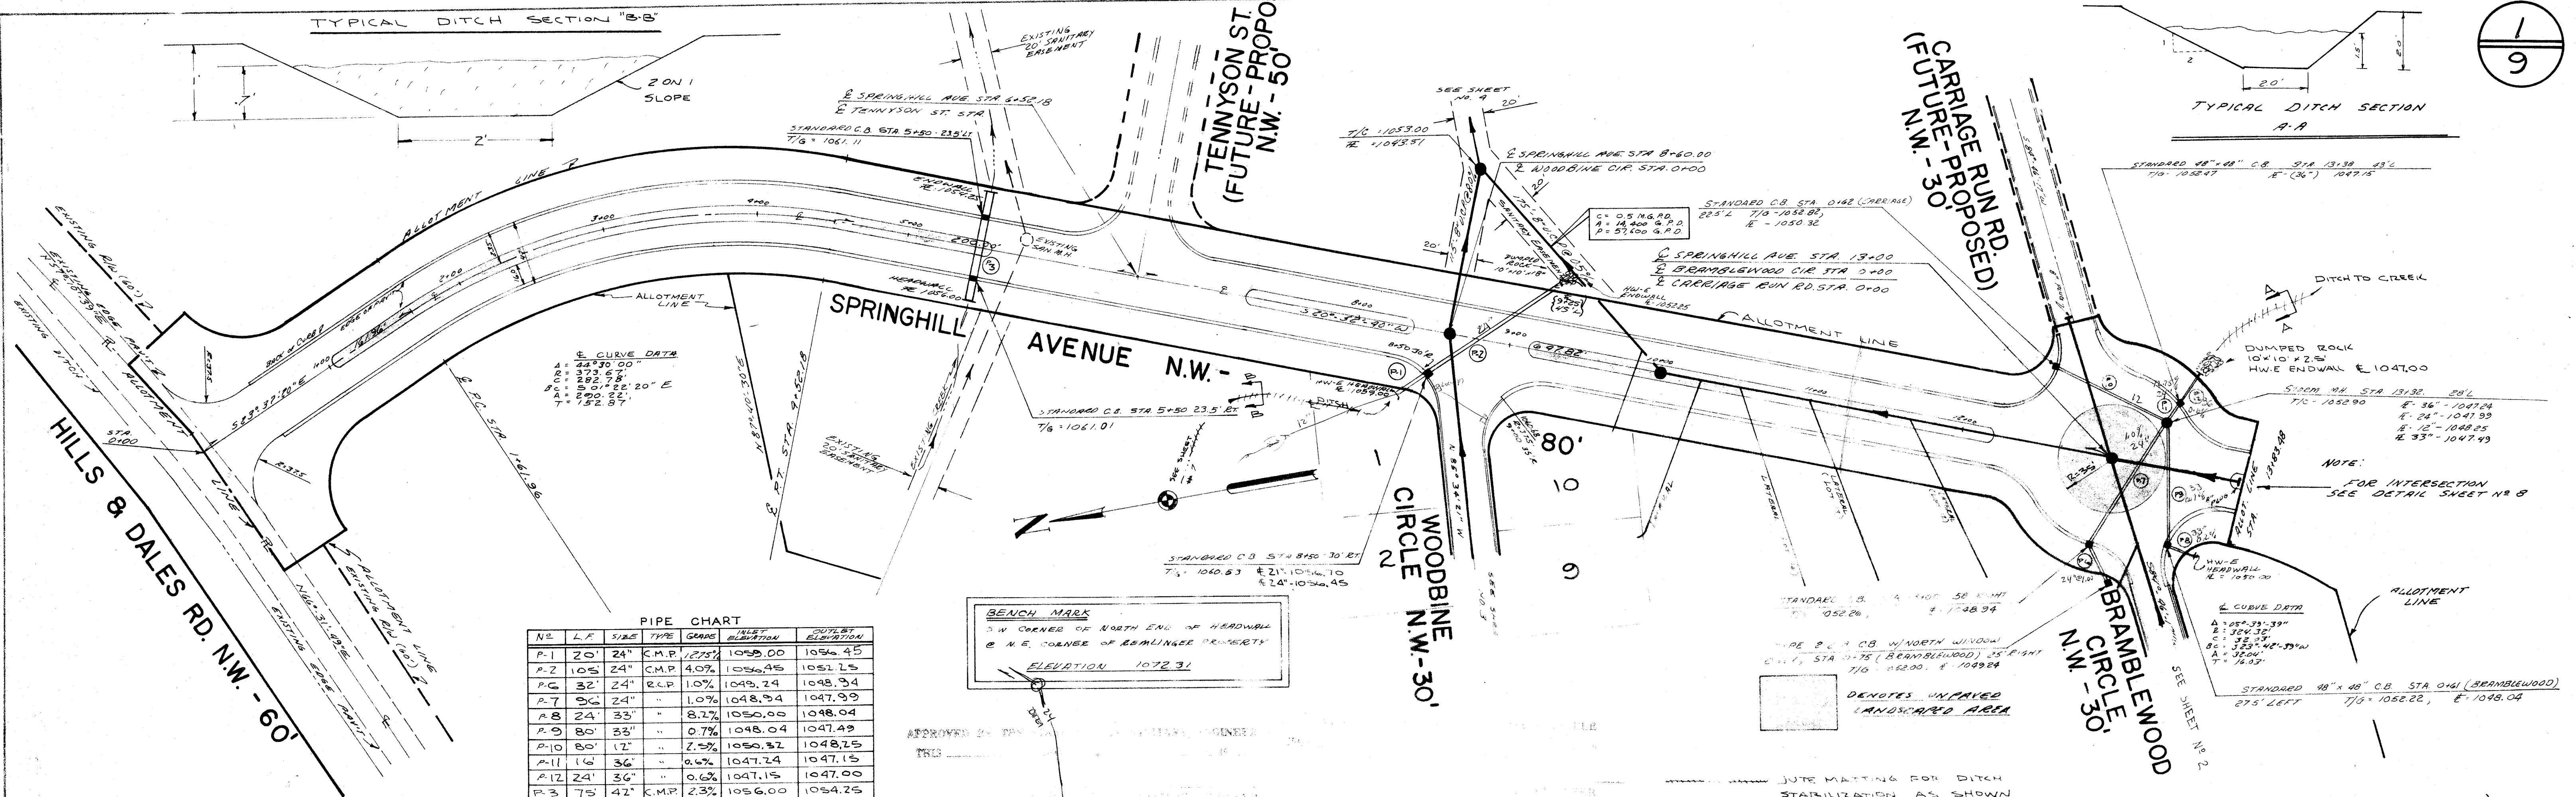



PLAN AND PROFILE OF
SPRINGHILL SETTLEMENT
LOCATED IN
THE N.E. & N.W. QTRS. OF SECTIONS 5 AND 4
RESPECTIVELY OF PERRY TOWNSHIP AND
THE S.W. QTR. OF SECTION 32, JACKSON TOWNSHIP
DEVELOPERS: SPRINGHILL DEVELOPMENT

SCALE: 1"=50'
DATE: SEPT. 1973

FRIEDL & HARRIS, INC.
ENGINEERS & SURVEYORS
7875 SUPREME AVE. N.W.
NORTH CANTON, OHIO 44720
PHONE: CANTON 499-6616 AKRON 253-9350 R.B. # 73


DRAWN BY: RCH
CHECKED BY: RCH
DATE: 10/1/73

315 SE 634 Acc. No 3269

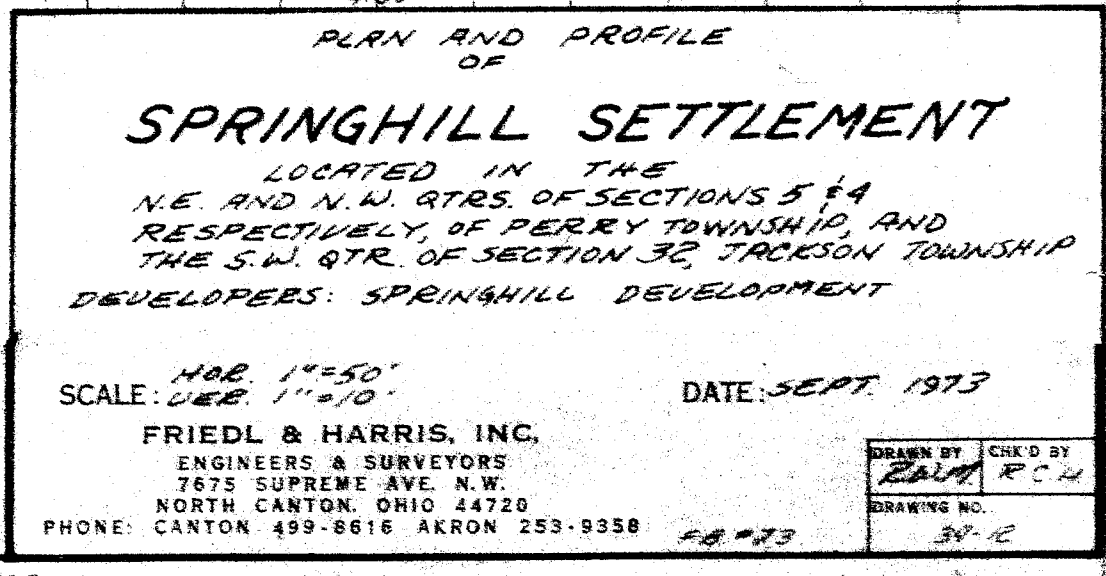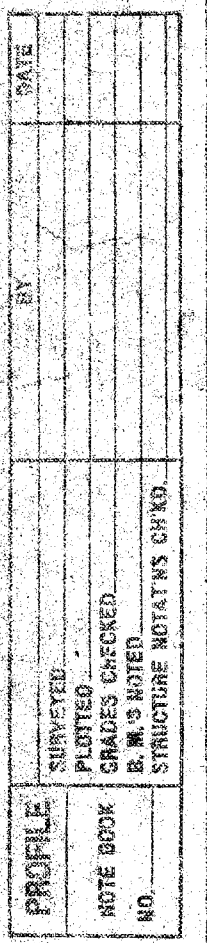

S.E 634 Acc No 3269

PLAN	DATE
DESIGNED	
CHECKED	
NOTED	
BY	

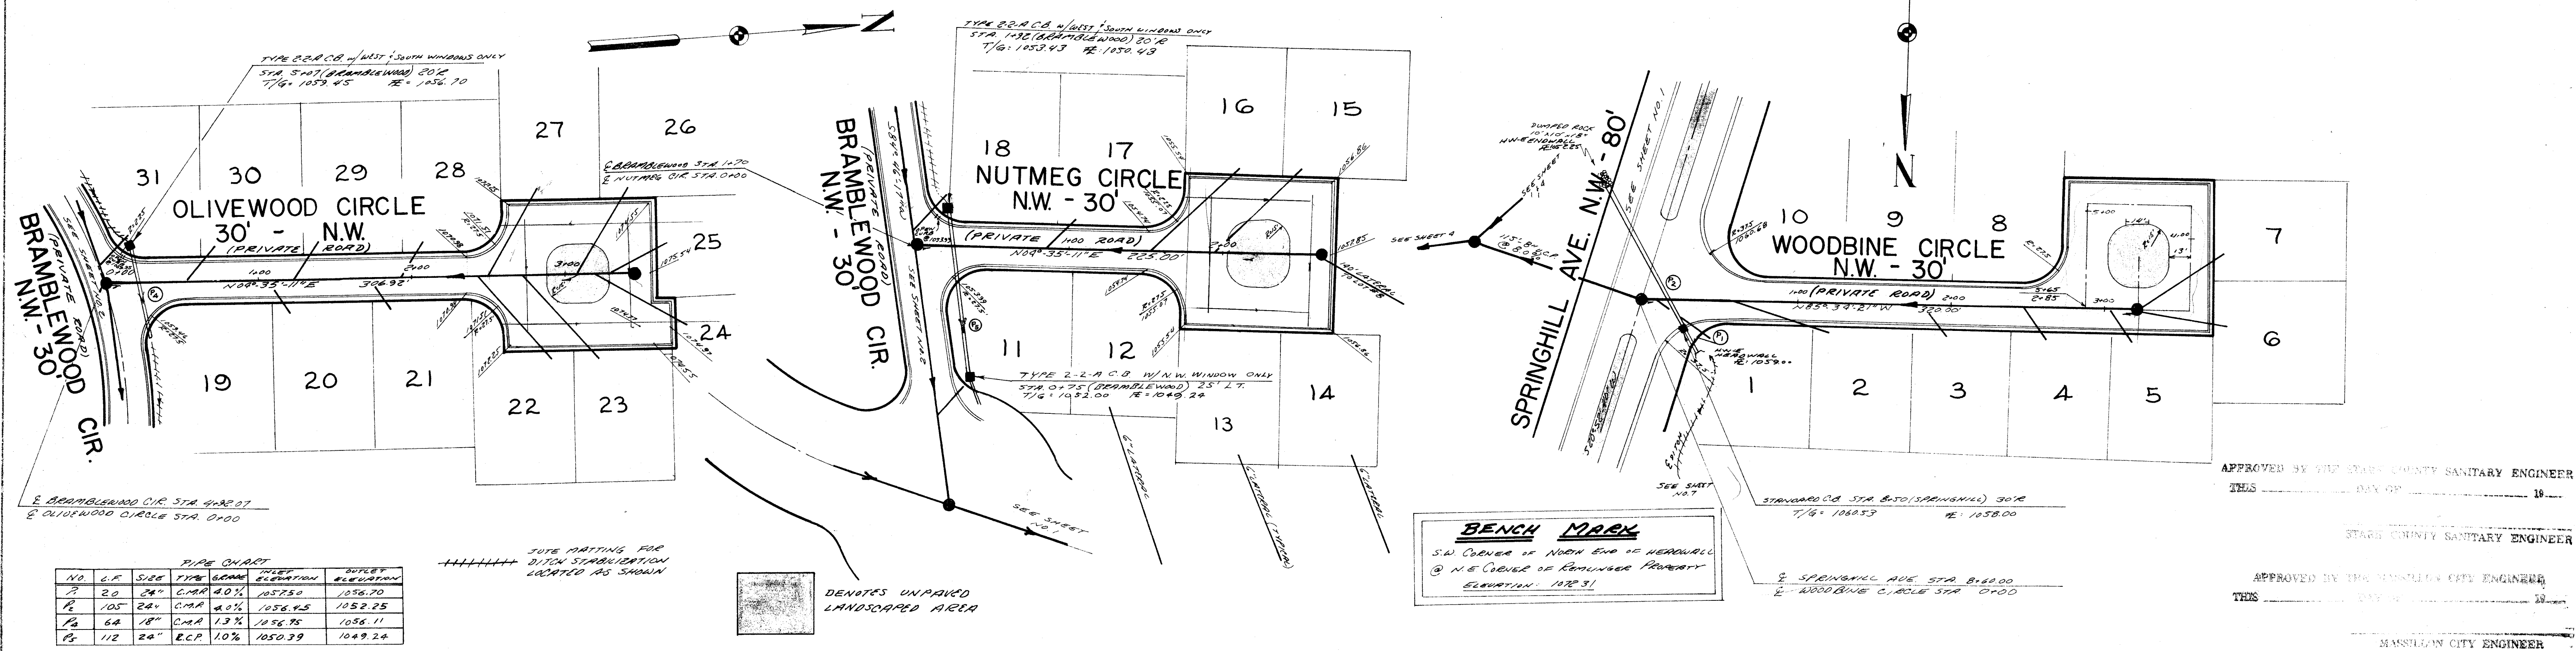

PROFILE	DATE
DESIGNED	
CHECKED	
NOTED	
BY	




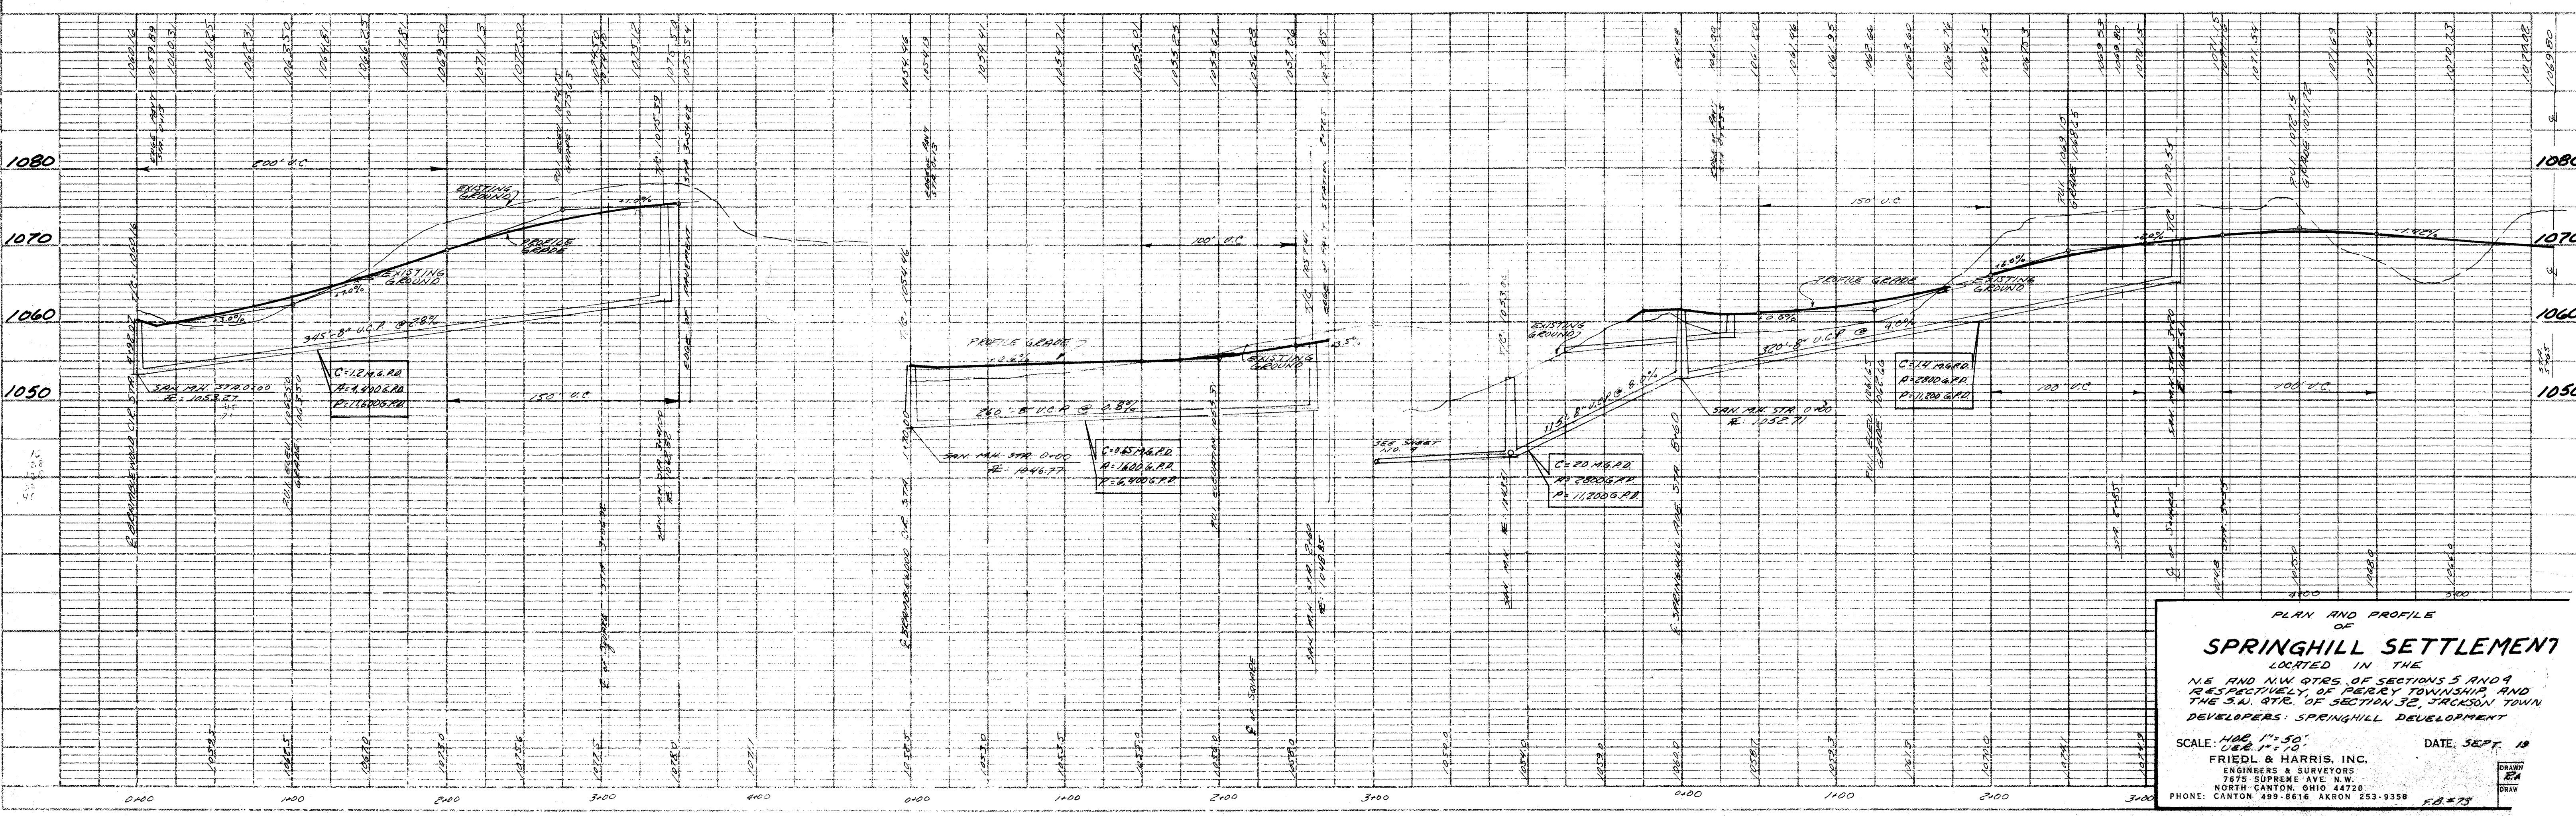


PLATE 1 - PLAN PROFILE
TELEPHONE P.O. CHICAGO

S.E. 634 A.C. N 3269

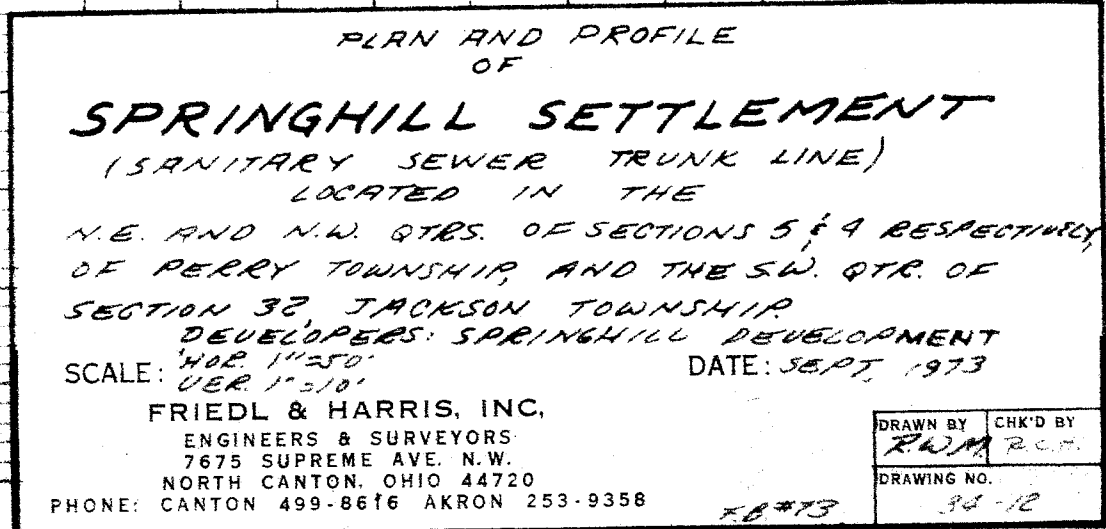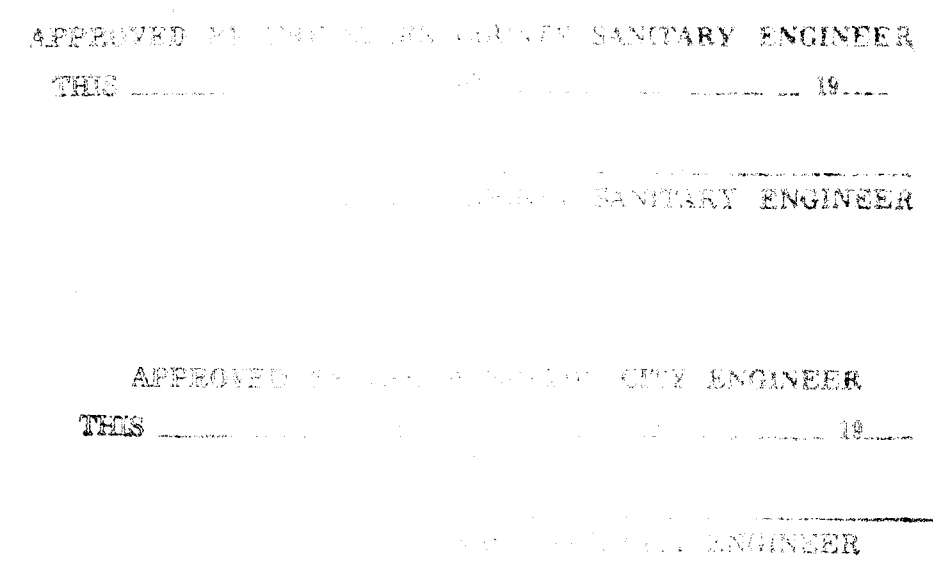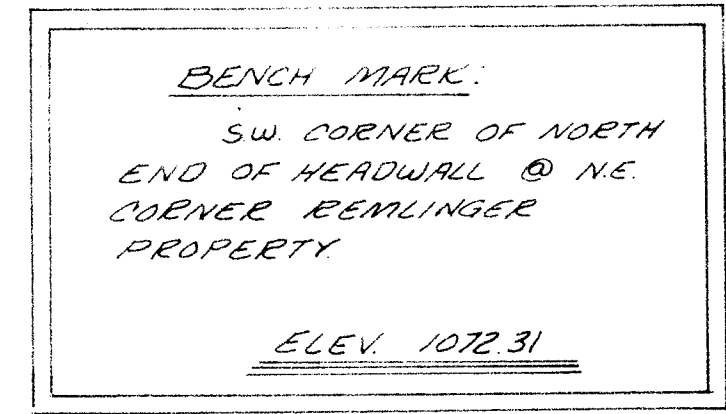

S. E 434 Ave No 3269