




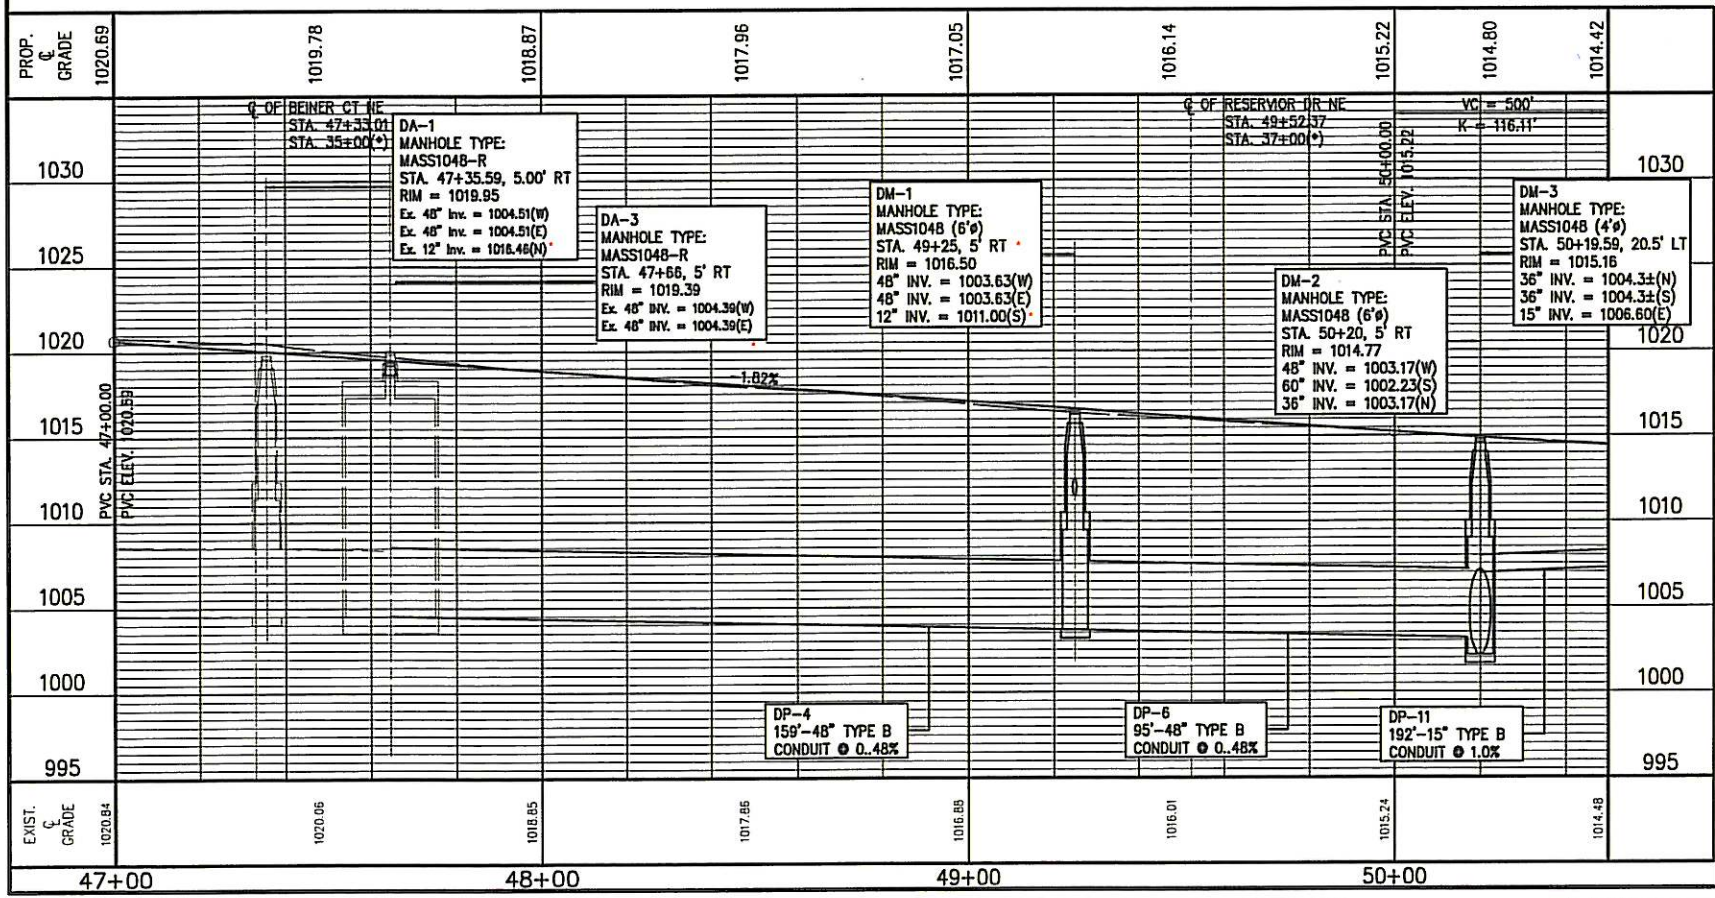

REF. No.	STATION	TO	FROM	SIDE	STRUCTURE	PIPE	CONDUIT	TYPE	DIAMETER	LENGTH	REMARKS
CB-2	47+11.97	47+50	47+50	LT	1	1	1	60"	TYPE B	159	
CB-3	47+50	47+50	47+50	RT	1	1	1	60"	TYPE B	159	
CB-4	47+50.03	47+54.92	47+54.92	RT	1	1	1	60"	TYPE B	159	
CB-5	47+54.92	47+57.09	47+57.09	RT	1	1	1	60"	TYPE B	159	
CB-6	47+57.09	47+59.25	47+59.25	RT	1	1	1	60"	TYPE B	159	
CB-7	47+59.25	47+61.41	47+61.41	RT	1	1	1	60"	TYPE B	159	
CB-8	47+61.41	47+63.58	47+63.58	RT	1	1	1	60"	TYPE B	159	
CB-9	47+63.58	47+65.75	47+65.75	RT	1	1	1	60"	TYPE B	159	
CB-10	47+65.75	47+67.92	47+67.92	RT	1	1	1	60"	TYPE B	159	
CB-11	47+67.92	47+70.09	47+70.09	RT	1	1	1	60"	TYPE B	159	
CB-12	47+70.09	47+72.25	47+72.25	RT	1	1	1	60"	TYPE B	159	
CB-13	47+72.25	47+74.42	47+74.42	RT	1	1	1	60"	TYPE B	159	
CB-14	47+74.42	47+76.59	47+76.59	RT	1	1	1	60"	TYPE B	159	
CB-15	47+76.59	47+78.75	47+78.75	RT	1	1	1	60"	TYPE B	159	
CB-16	47+78.75	47+80.92	47+80.92	RT	1	1	1	60"	TYPE B	159	
CB-17	47+80.92	47+83.09	47+83.09	RT	1	1	1	60"	TYPE B	159	
CB-18	47+83.09	47+85.25	47+85.25	RT	1	1	1	60"	TYPE B	159	
CB-19	47+85.25	47+87.42	47+87.42	RT	1	1	1	60"	TYPE B	159	
CB-20	47+87.42	47+89.59	47+89.59	RT	1	1	1	60"	TYPE B	159	
CB-21	47+89.59	47+91.75	47+91.75	RT	1	1	1	60"	TYPE B	159	
CB-22	47+91.75	47+93.92	47+93.92	RT	1	1	1	60"	TYPE B	159	
CB-23	47+93.92	47+96.09	47+96.09	RT	1	1	1	60"	TYPE B	159	
CB-24	47+96.09	47+98.25	47+98.25	RT	1	1	1	60"	TYPE B	159	
CB-25	47+98.25	47+100.42	47+100.42	RT	1	1	1	60"	TYPE B	159	
CB-26	47+100.42	47+102.59	47+102.59	RT	1	1	1	60"	TYPE B	159	
CB-27	47+102.59	47+104.75	47+104.75	RT	1	1	1	60"	TYPE B	159	
CB-28	47+104.75	47+106.92	47+106.92	RT	1	1	1	60"	TYPE B	159	
CB-112	47+286.75	47+288.92	47+288.92	RT	1	1	1	60"	TYPE B	159	
CB-113	47+288.92	47+291.09	47+291.09	RT	1	1	1	60"	TYPE B	159	
CB-114	47+291.09	47+293.25	47+293.25	RT	1	1	1	60"	TYPE B	159	
CB-115	47+293.25	47+295.42	47+295.42	RT	1	1	1	60"	TYPE B	159	
CB-116	47+295.42	47+297.59	47+297.59	RT	1	1	1	60"	TYPE B	159	
CB-117	47+297.59	47+299.75									

[illegible]

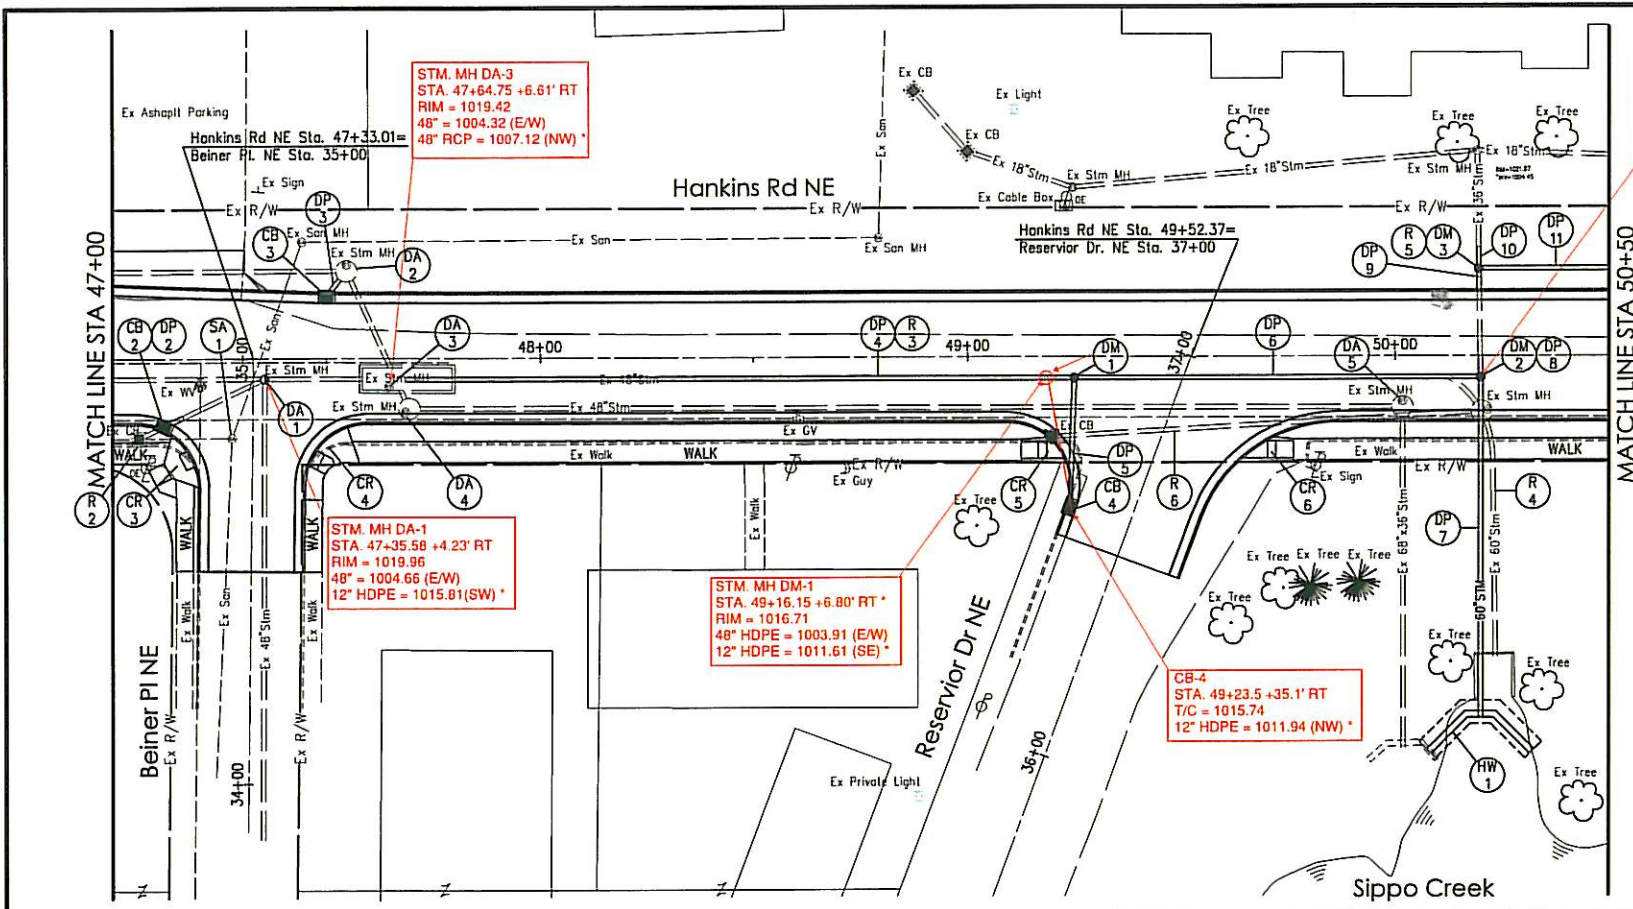

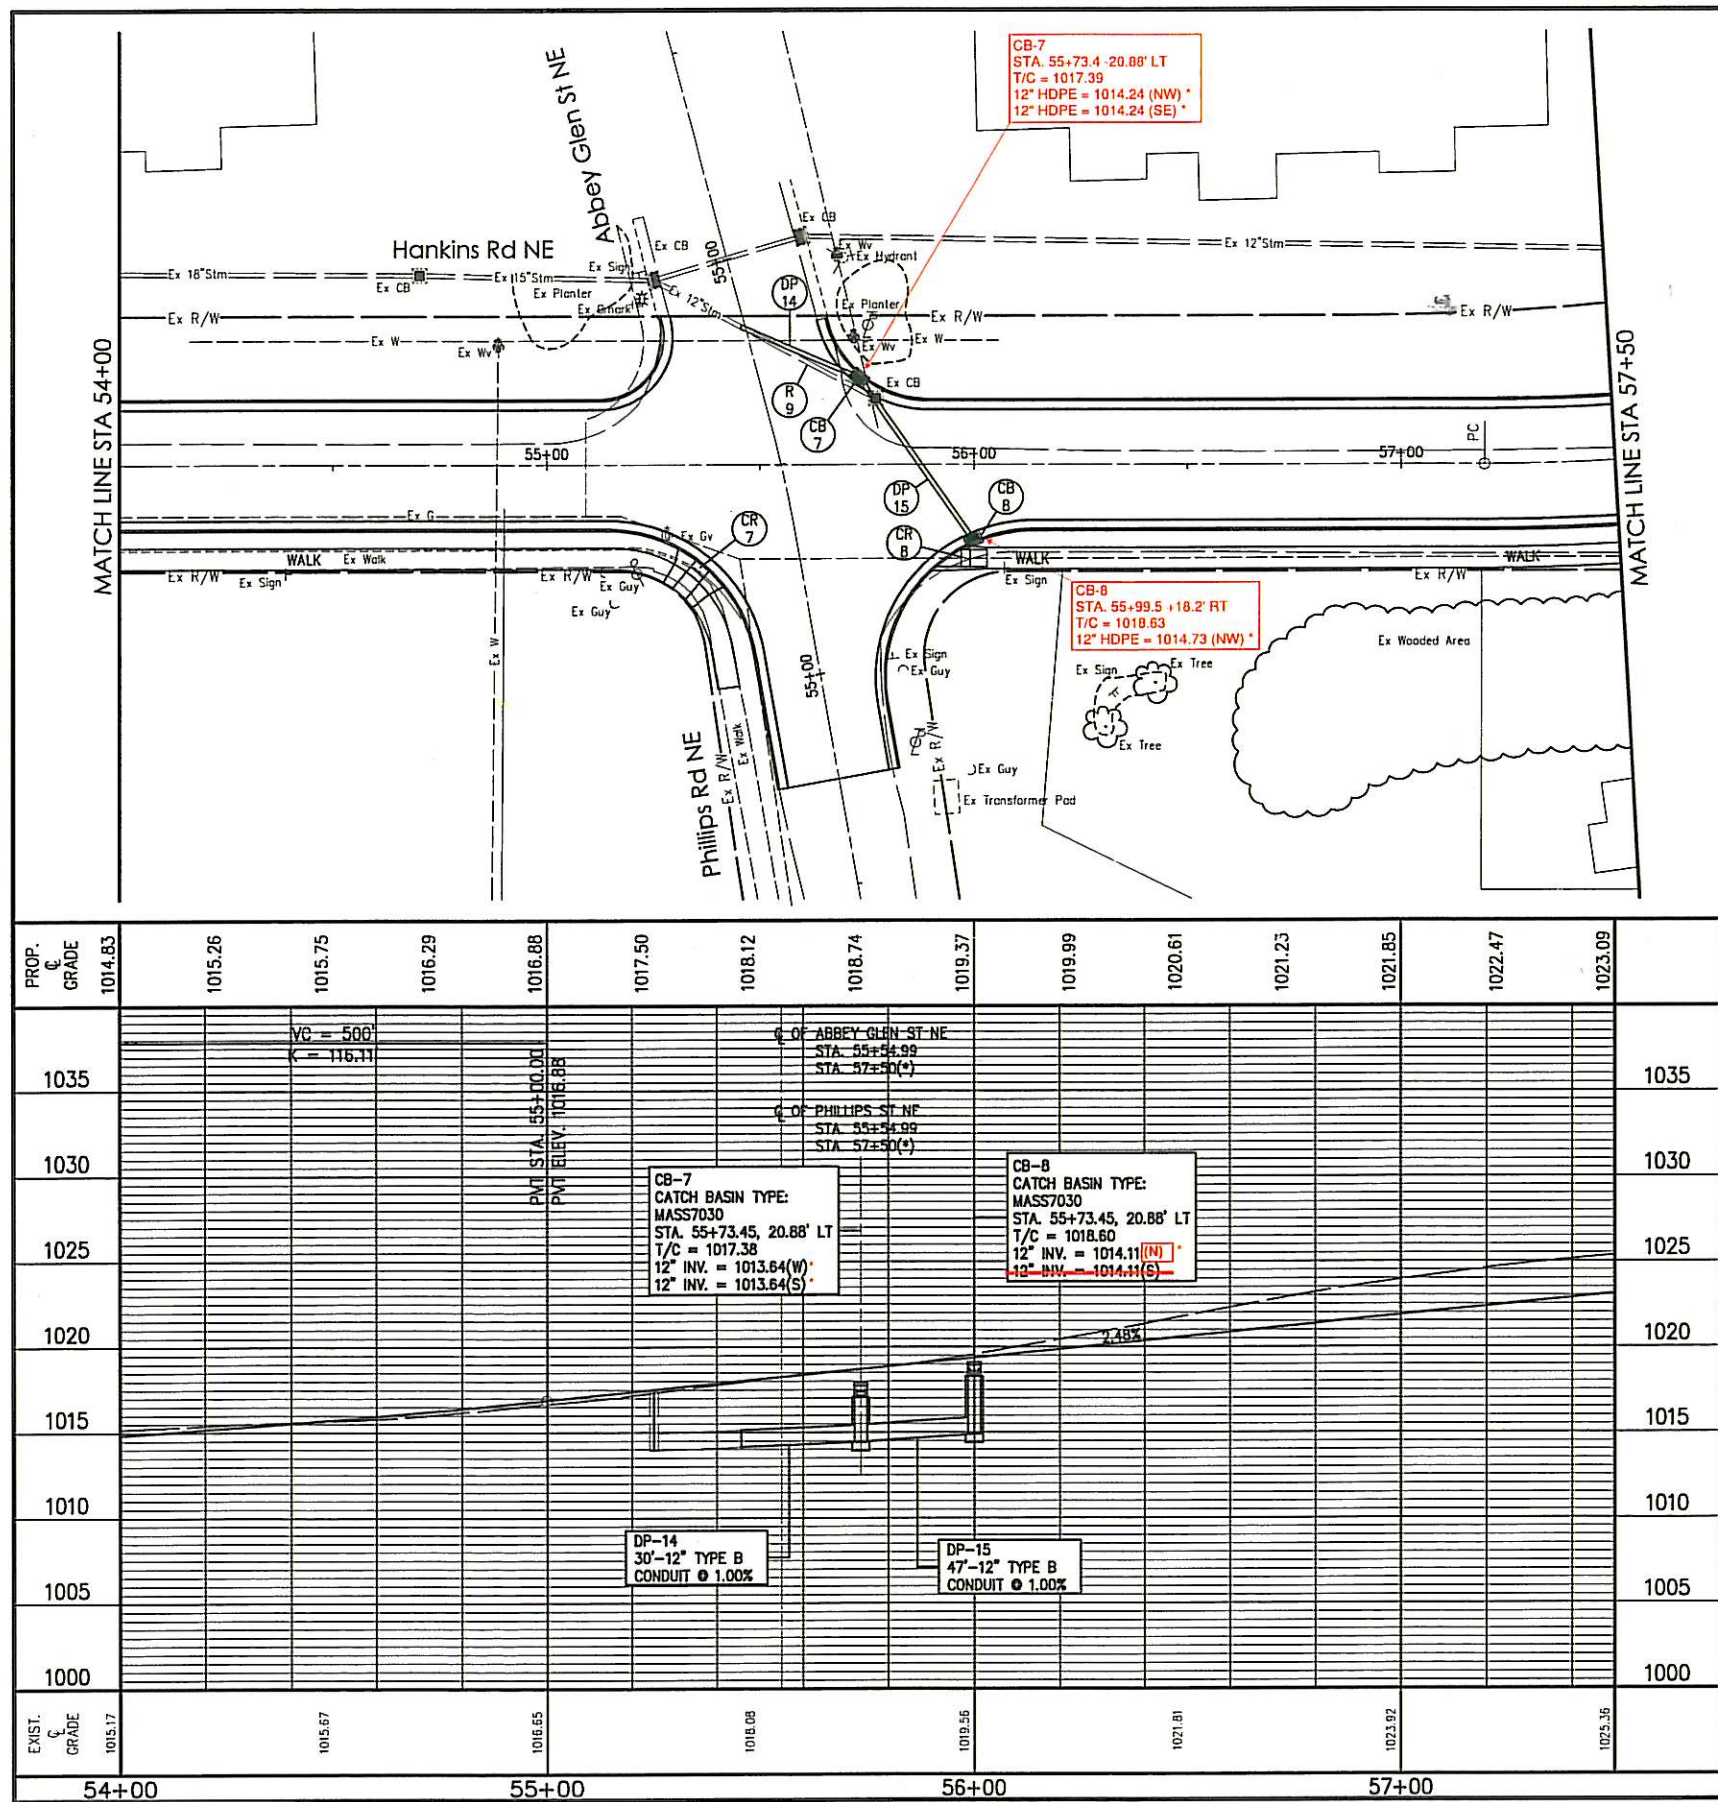



HORIZONTAL
SCALE IN FEET

CHECKED BY: **KAD**

DATE: **JAN., 2014**

DRAWN BY: **FPW**

DATE: **JAN., 2014**

REVISES:	DESCRIPTION
DATE	

Hankins Rd Rehabilitation

Hankins Rd Plan and Profile Sta. 54+00 to Sta 57+50

City of Massillon
Stark County, Ohio

Kathy Catazaro-Perry, Mayor

Massillon

City of *Champion*



DRAWING NAME:

XXXX.DWG

CITY NUMBER:

XXXX.DWG

14 / 47

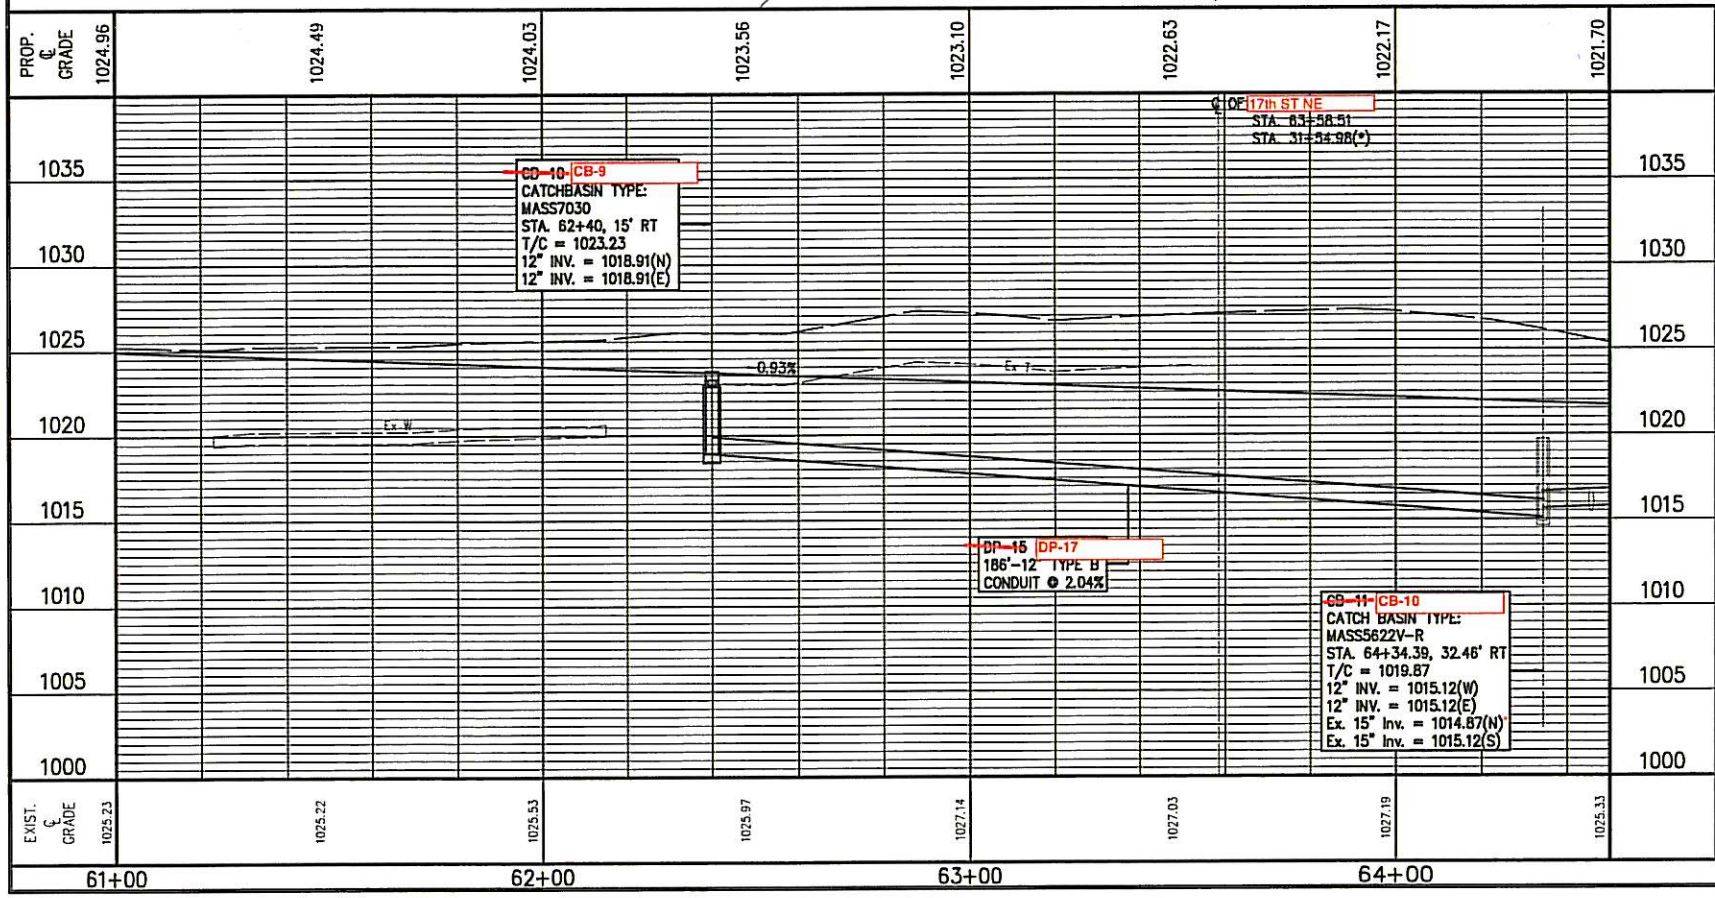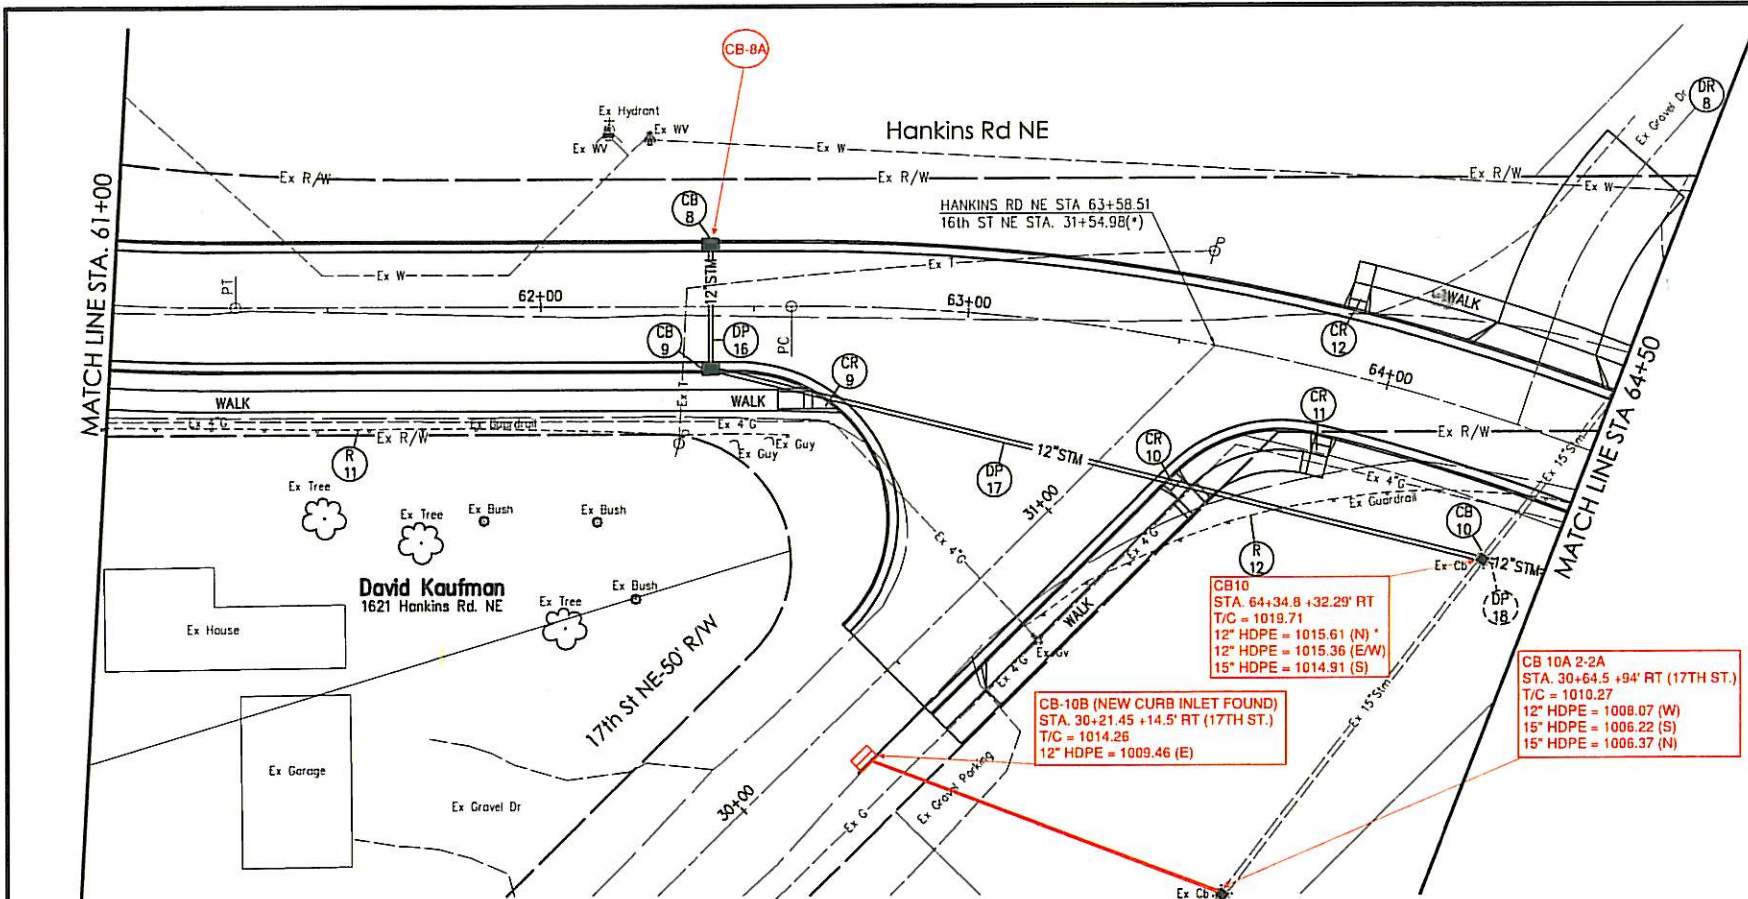

REF. No.	SIDE	STATION	FROM	TO	STATION	DESCRIPTION	QUANTITY
R-11	RT	60+98	62+58		608	CURB	234
R-12	RT	63+14	64+50		604	CATCH BASIN TYPE: MASS-7030	1
CB-9	LT	62+40			604	CATCH BASIN TYPE: MASS-7030	2
CB-10	RT	62+40			603	12" CONDUIT TYPE B (HDPE)	215
CB-9	RT	62+40			603	GUARDRAIL REMOVED	303
CR-9	RT	62+40			603	12" CONDUIT TYPE B (HDPE)	215
CR-10	RT	62+40			603	12" CONDUIT TYPE B (HDPE)	215
CR-11	RT	62+40			603	12" CONDUIT TYPE B (HDPE)	215
CR-12	LT	62+40			603	12" CONDUIT TYPE B (HDPE)	215
DP-16	RT/LT	62+40			603	12" CONDUIT TYPE B (HDPE)	215
DP-17	RT	62+40			603	12" CONDUIT TYPE B (HDPE)	215
TOTALS CARRIED TO GENERAL SUMMARY							

VERTICAL SCALE: 1" = 10'

HORIZONTAL SCALE: 1" = 20'

CHECKED BY: KAD

DATE: March, 2014

DRAWN BY: FPW

DATE: March, 2014

REVISIONS:

DATE	DESCRIPTION

Hankins Rd Rehabilitation

Hankins Rd NE Plan and Profile Sta. 61+00 To Sta. 64+50

City of Massillon

Stark County, Ohio

Kathy Czazaro-Perry, Mayor


Massillon

City of Champions


DRAWING NAME: XXXX.DWG

CITY NUMBER: XXXX.DWG

16 / 47

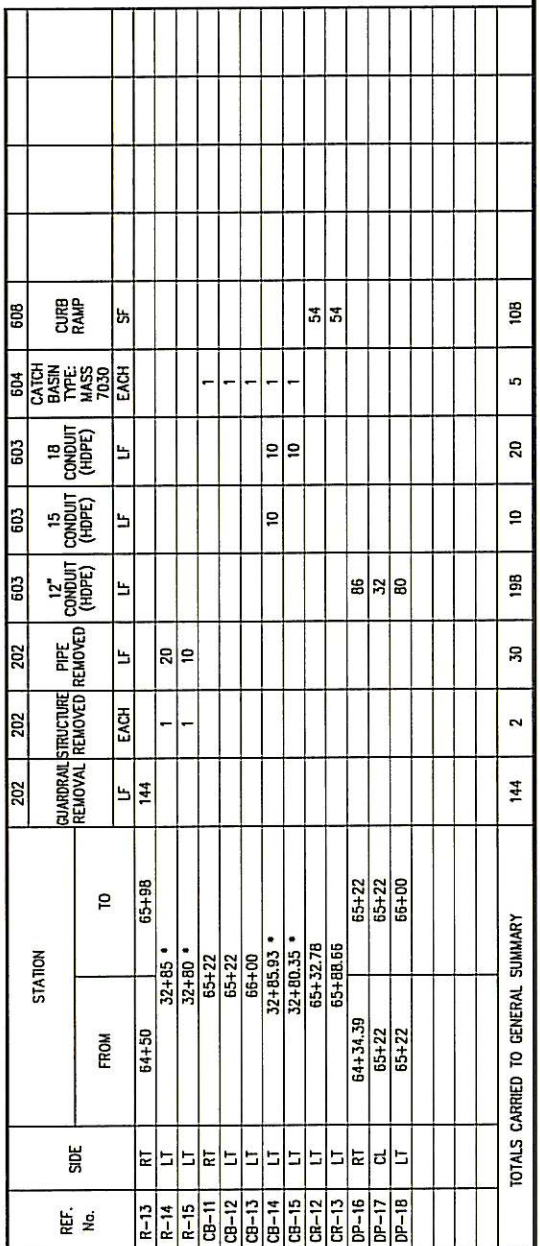

Hankins Rd Rehabilitation
Plan and Profile Sta 64+50 To Sta. 68+00
City of Massillon
Stark County, Ohio

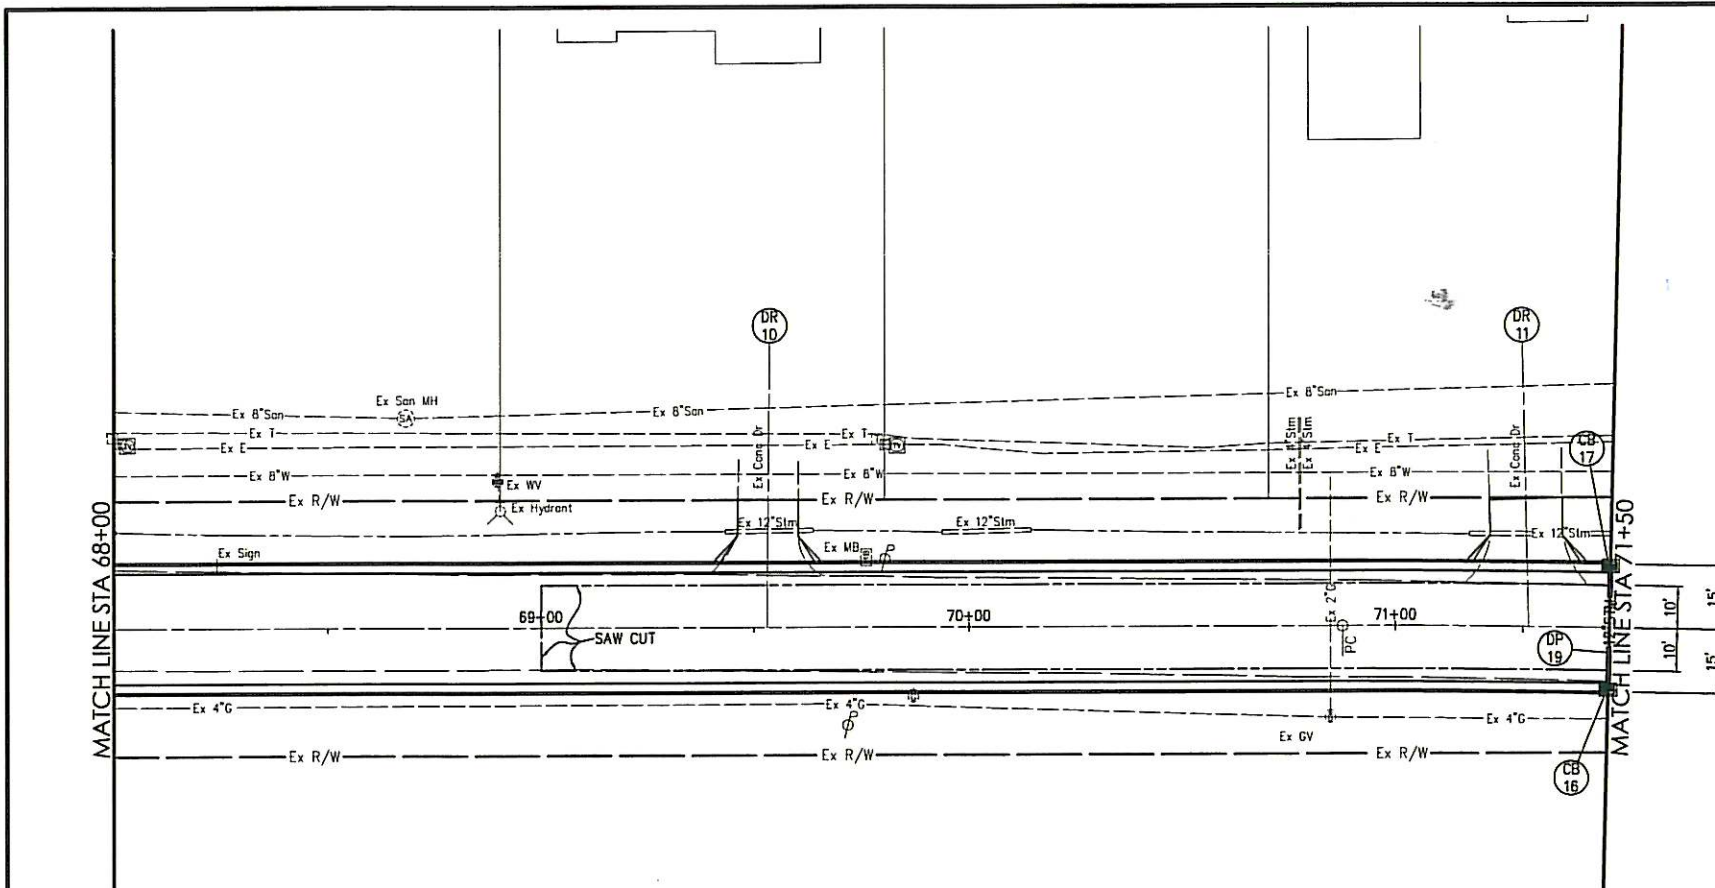



VERTICAL SCALE





HORIZONTAL SCALE IN FEET

CHECKED BY:		KAD
DATE:		MAR., 2014
DRAWN BY:		FPW
DATE:		MAR., 2014

REVISIONS:	
DATE	DESCRIPTION

Hankins Rd Rehabilitation

Plan and Profile Sta. 68+00 To Sta. 71+50



City of Massillon
Stark County, Ohio

Kathy Canzano-Perry, Mayor

Massillon

City of Champions

DRAWING NAME:	Hankinspp6.DWG
CITY NUMBER:	09s107
18 47	

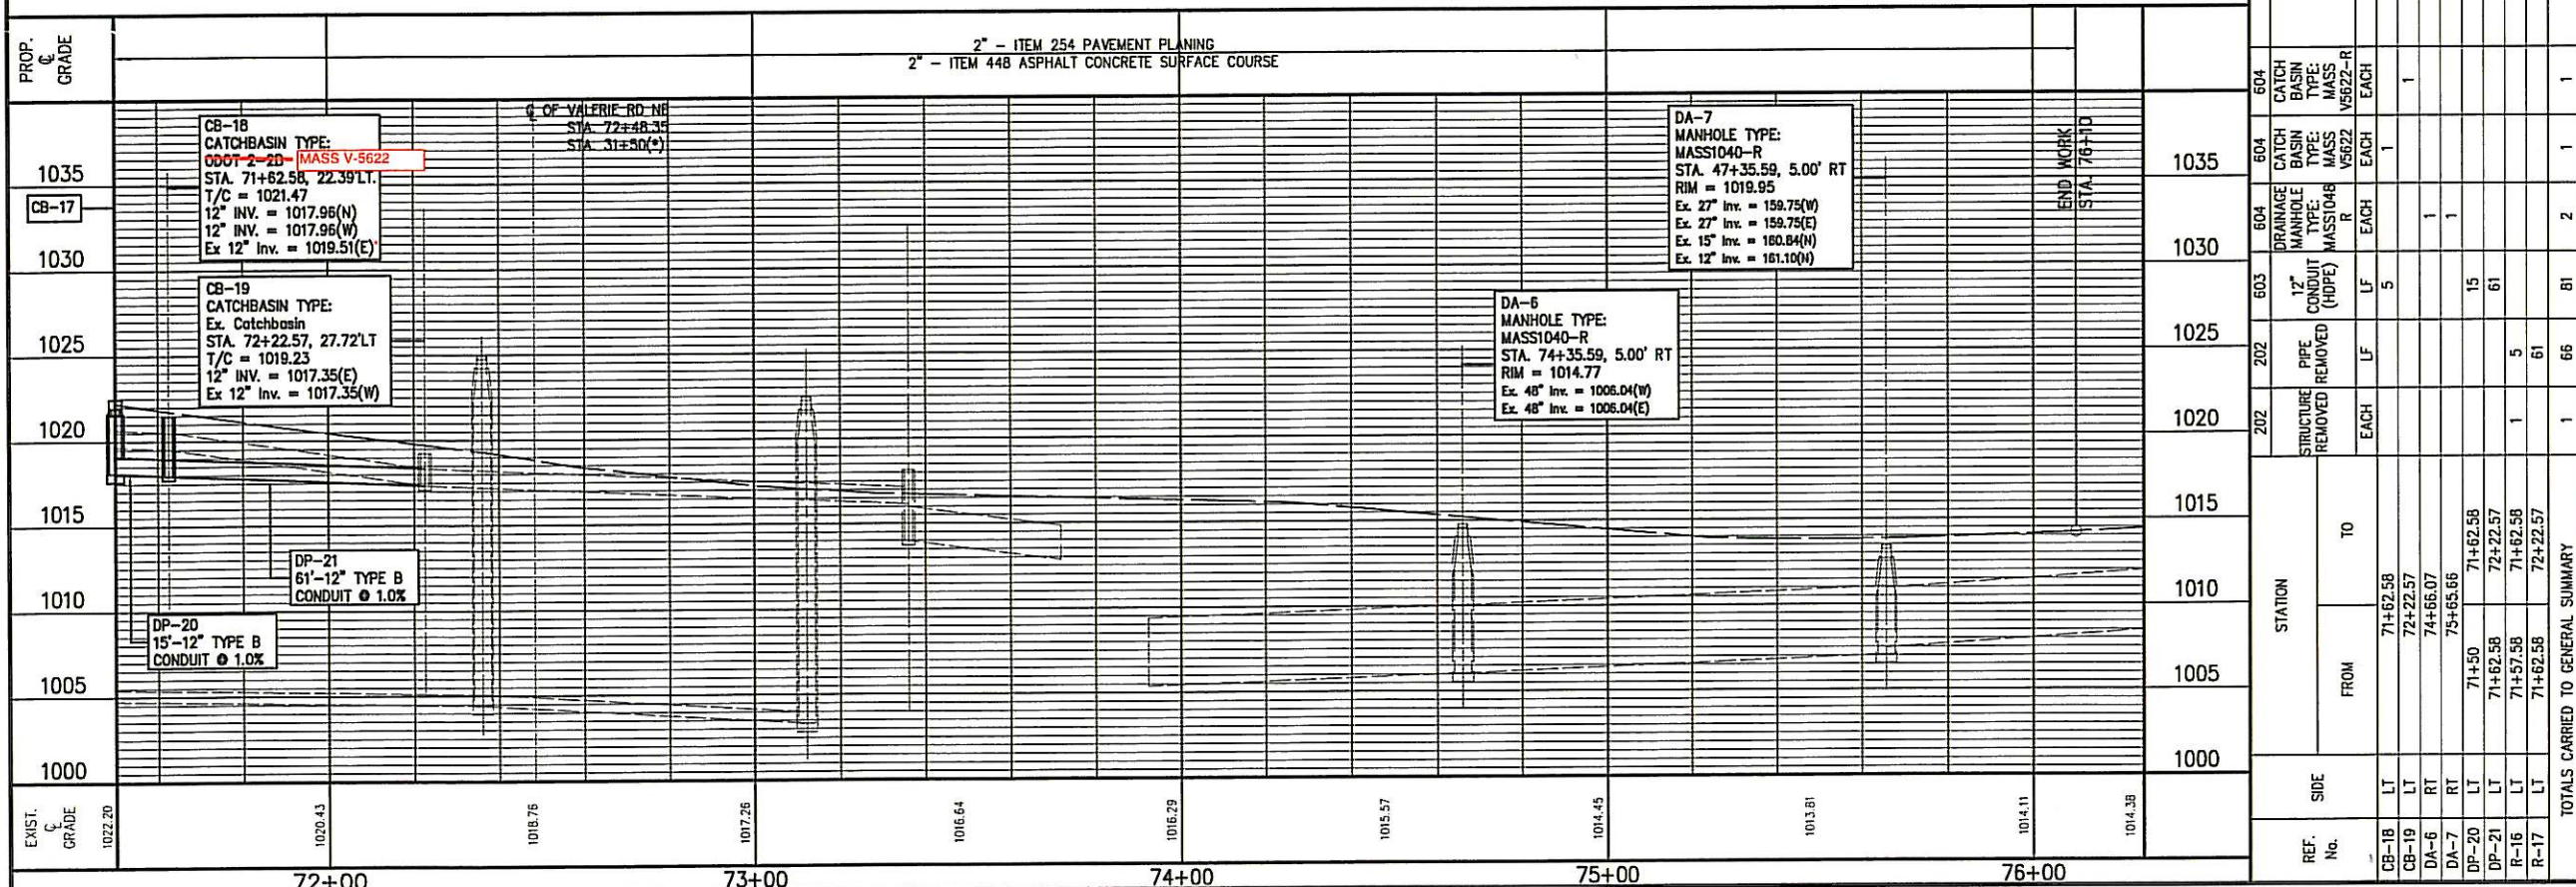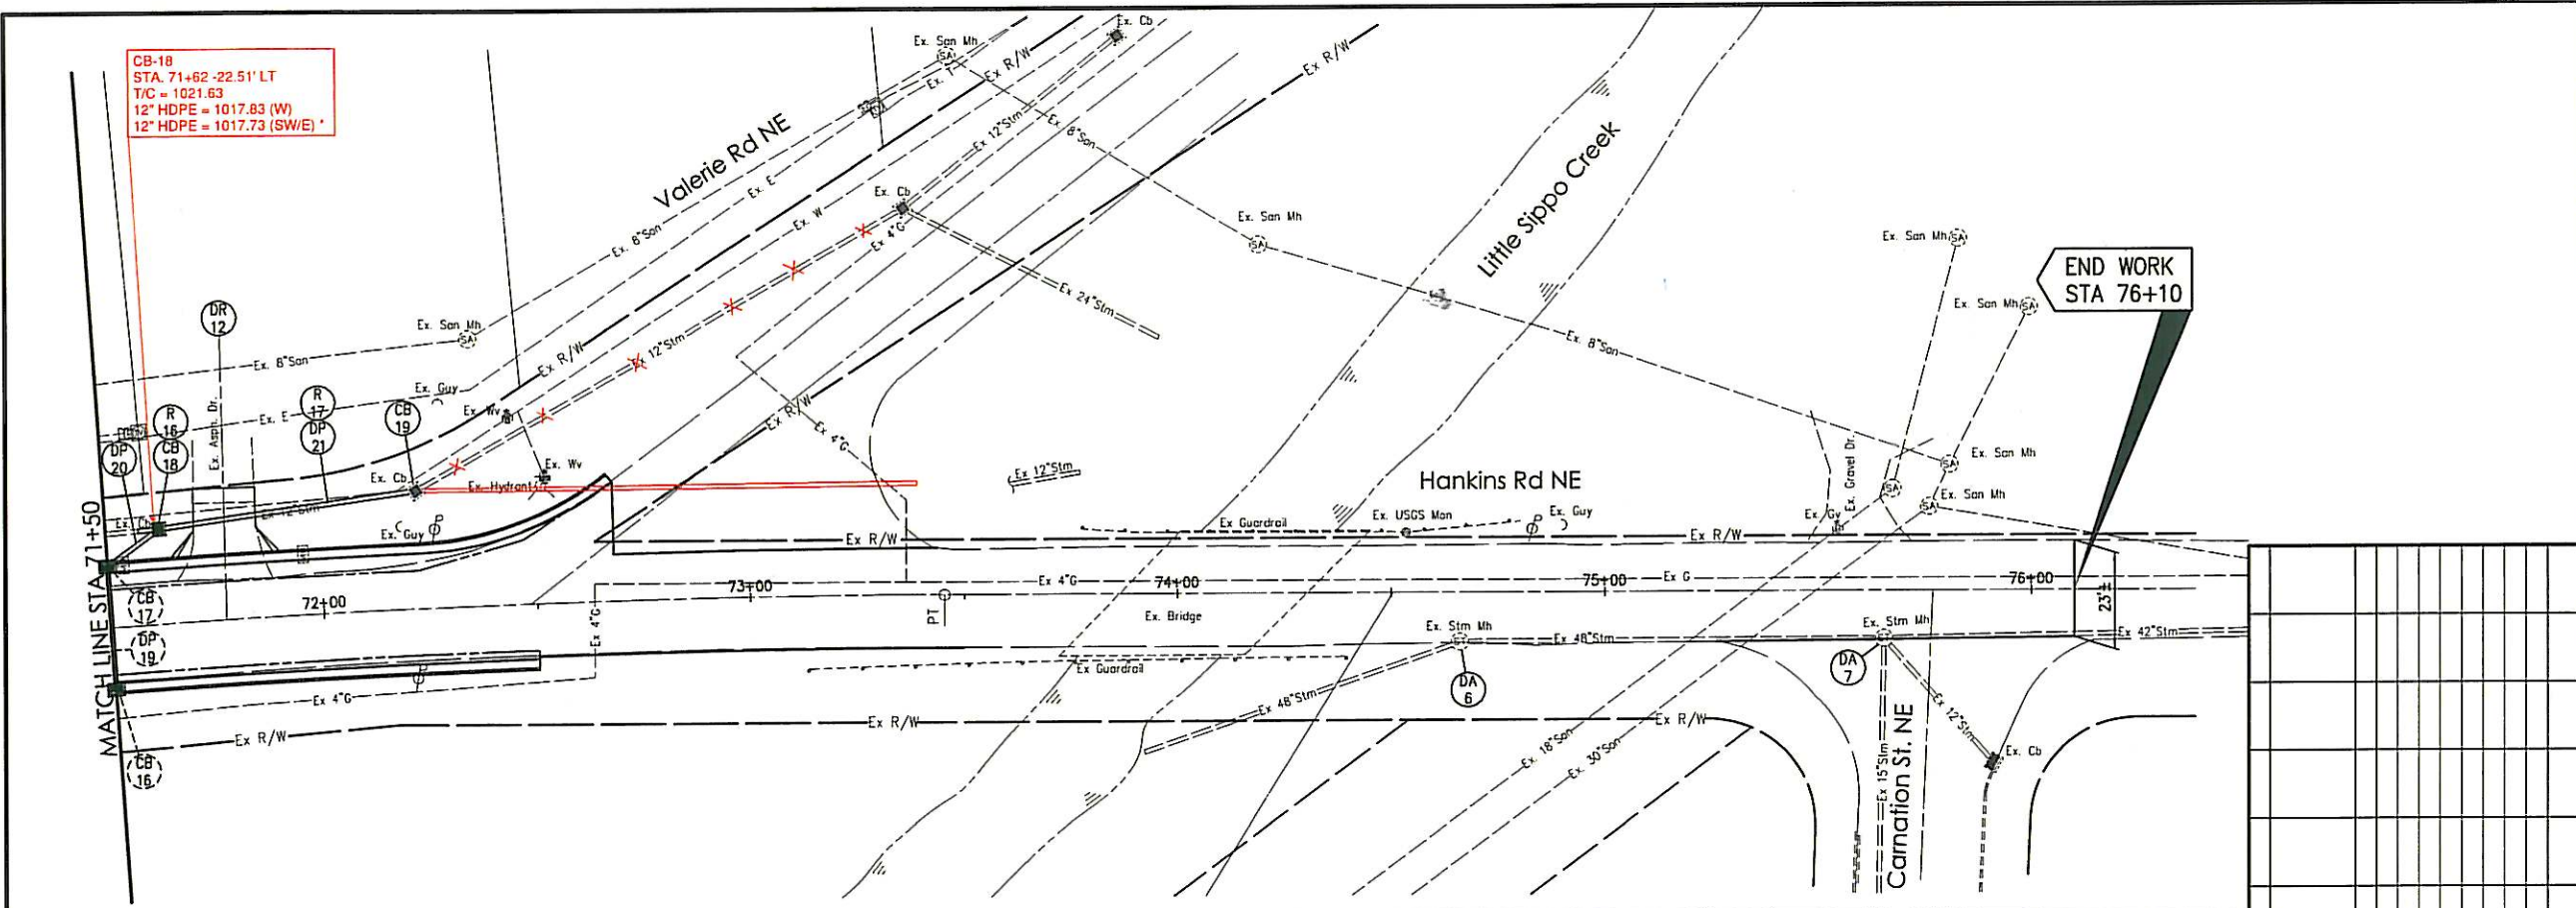

0 10 20

HORIZONTAL SCALE IN FEET

0 10 20

VERTICAL SCALE IN FEET

CHECKED BY: KAD

DATE: March, 2014

DRAWN BY: FPW

DATE: March, 2014

REVISIONS:

DATE	DESCRIPTION

Hankins Rd Rehabilitation

Hankins Rd NE Plan and Profile Sta. 71+50 to Sta. 76+25

City of Massillon
Stark County, Ohio

Kathy Chazaro-Perry, Mayor

Massillon

City of Champions

DRAWING NAME: Hankins99.DWG

CITY NUMBER: 091107

19 / 47