

3447 2346	3811 7476	3812 7477	3813 7478	3814 7479	3827 7492	3828 7493
--------------	--------------	--------------	--------------	--------------	--------------	--------------

For this section
11:43 CONSTRUCTION

SE 11:43 EICOM
ST. 1076.15

WALES RD.

M.H.


FLOW

8" Vit.

M.H.

Notes:
Made from Plan and Profile furnished by
Russel Stoner of C.W. Stuart Realty Co.
All laterals 10' North of S.E. corner of each lot.

PLAN

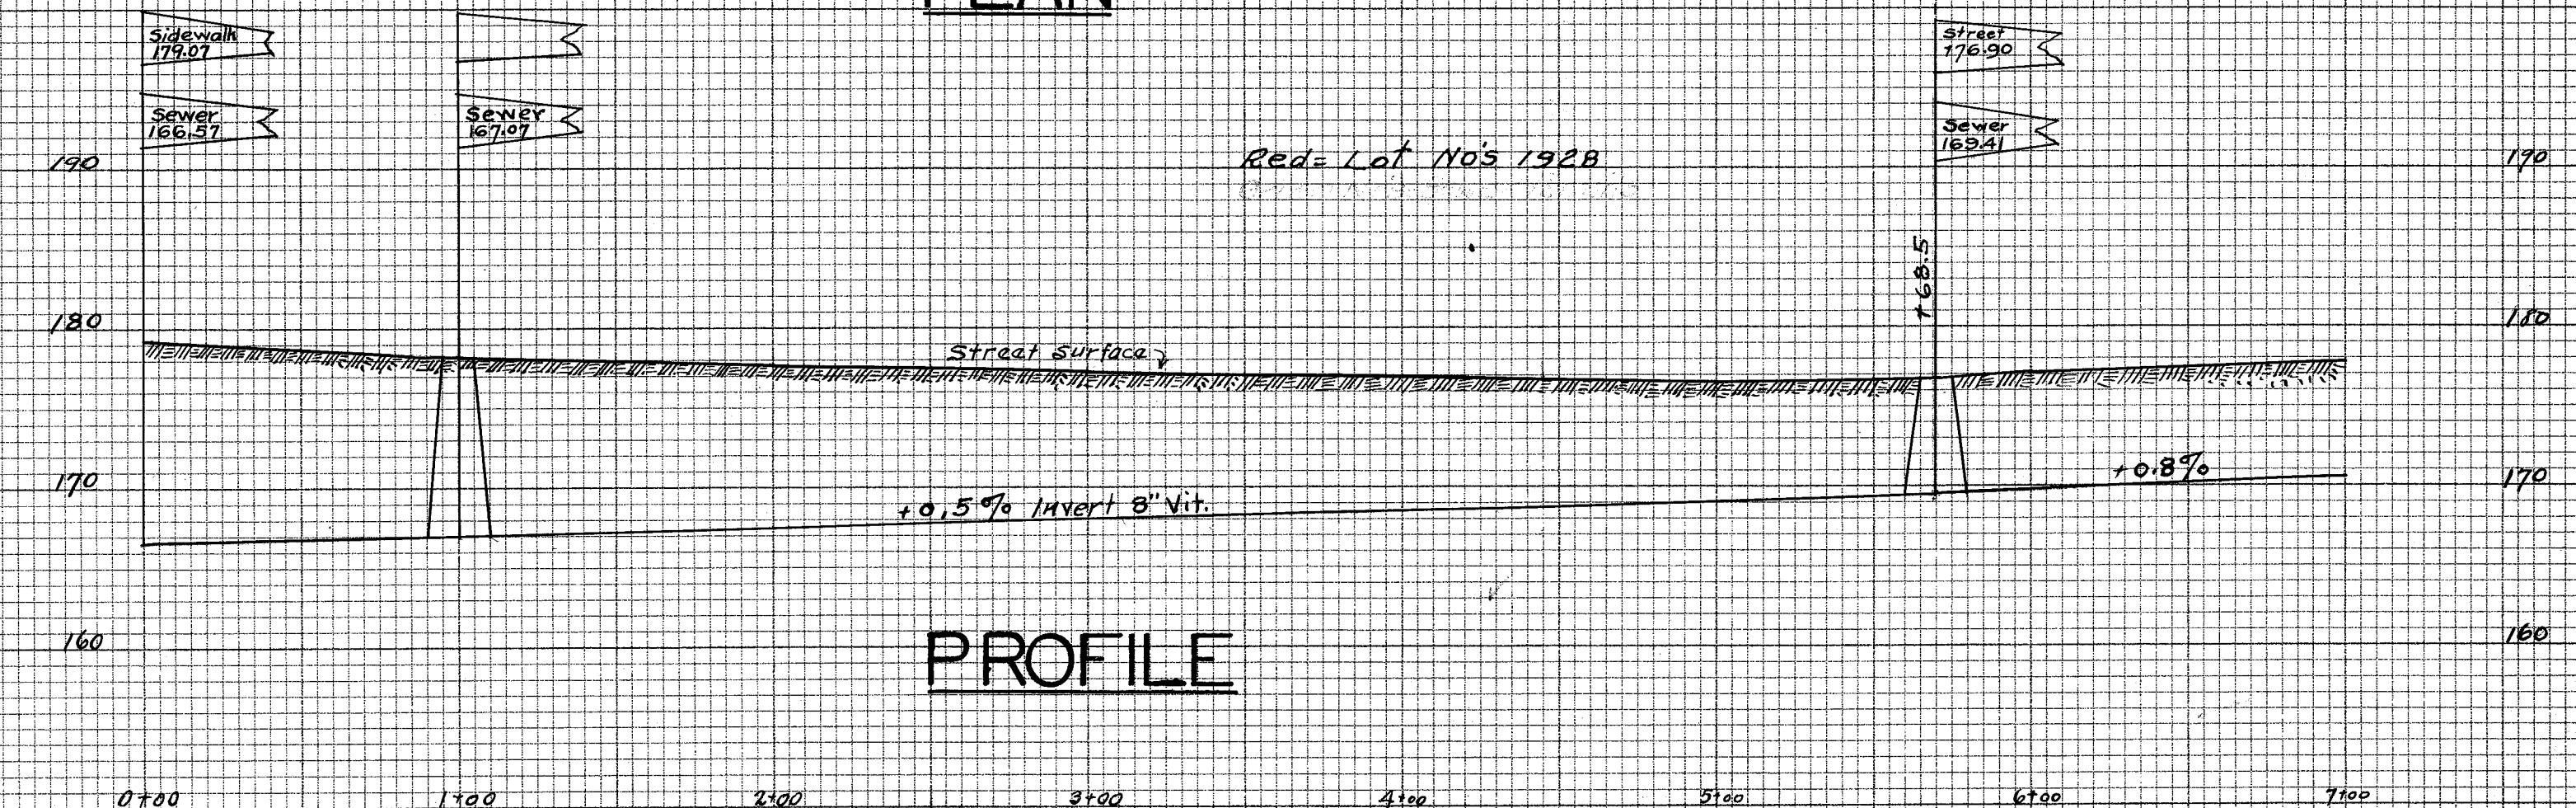

PROFILE

WALES RD. SEWER EXTENSION

Drawn by S. Jones Nov. 23, 1923.
SCALE: Ver. 1"=5'
Hor. 1"=50'