


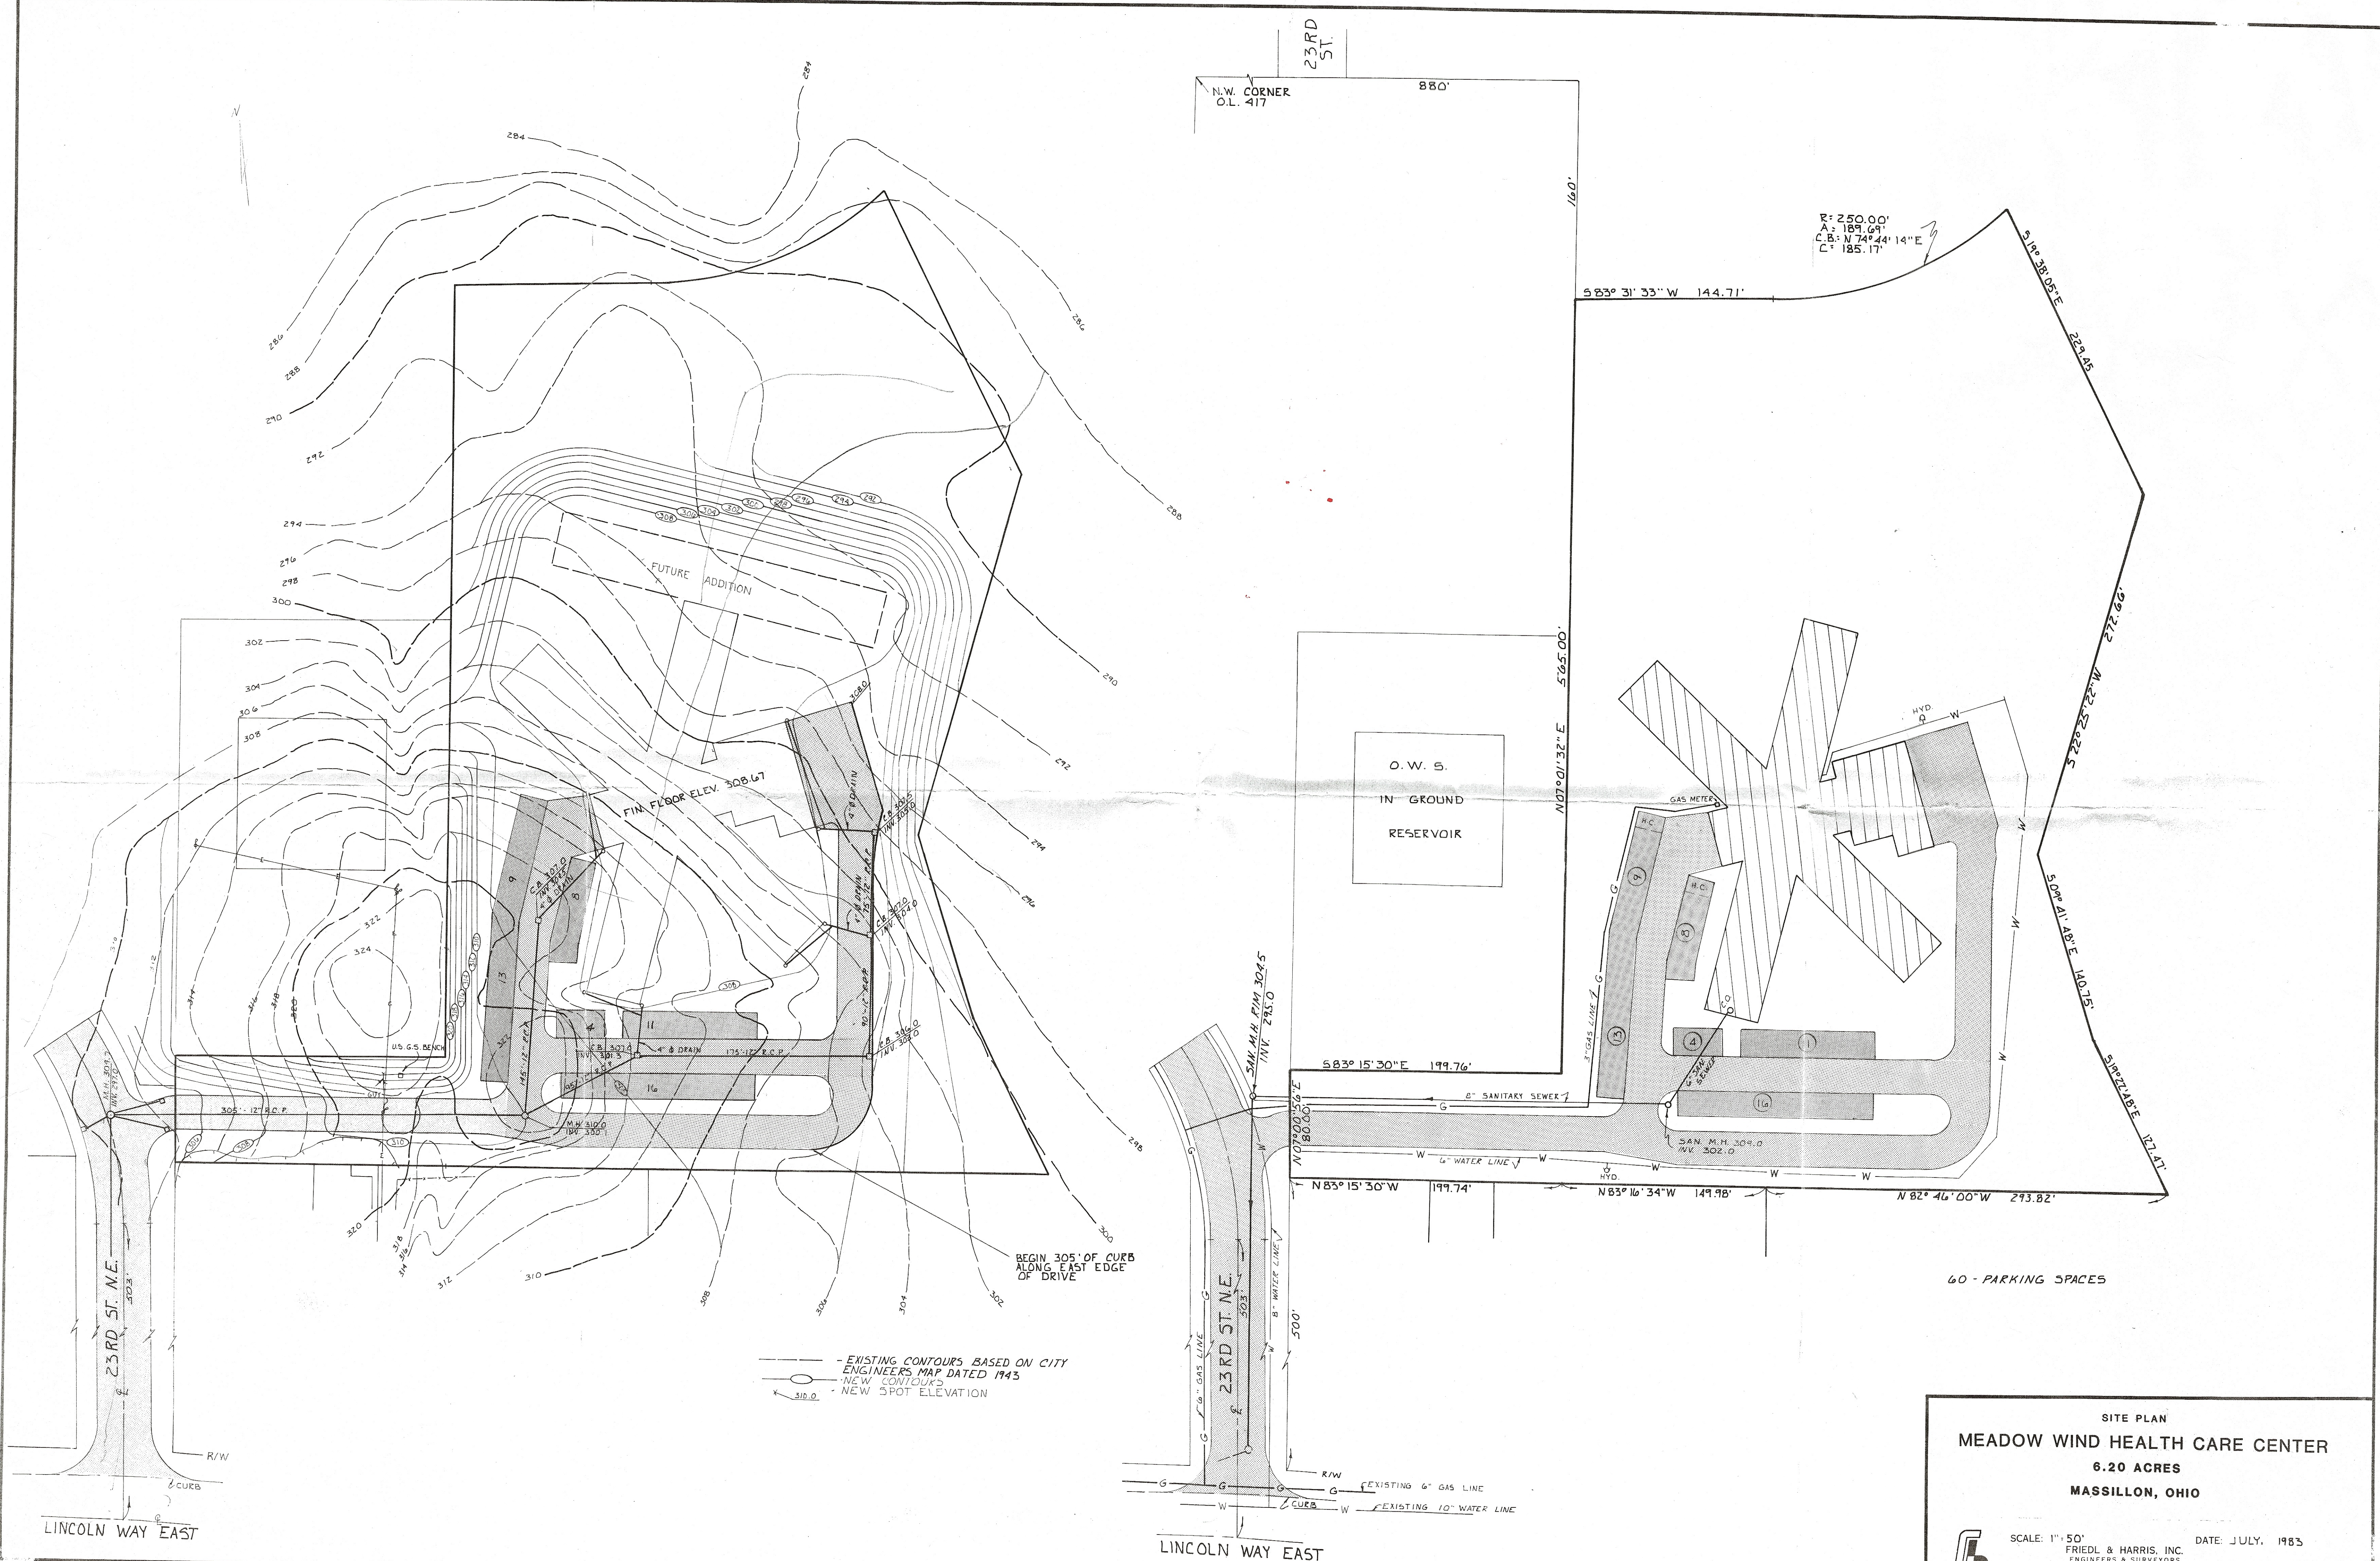

— EXISTING CONTOURS BASED ON CITY ENGINEERS MAP DATED 1943
 — NEW CONTOURS
 x NEW SPOT ELEVATION

R: 250.00'
 A: 189.69'
 C.B: N 74° 44' 14" E
 C: 185.17'

SITE PLAN
 MEADOW WIND HEALTH CARE CENTER
 6.20 ACRES
 MASSILLON, OHIO

SCALE: 1"=50'
 FRIEDL & HARRIS, INC.
 ENGINEERS & SURVEYORS
 4041 BATTON ST. N.W.
 NORTH CANTON, OHIO 44720
 PHONE: CANTON 499-8616
 DATE: JULY, 1983
 DRAWN BY: BJC
 CHECKED BY: RCF
 F.B. 1/87