



W. I. LOGAN RENTAL, INC.

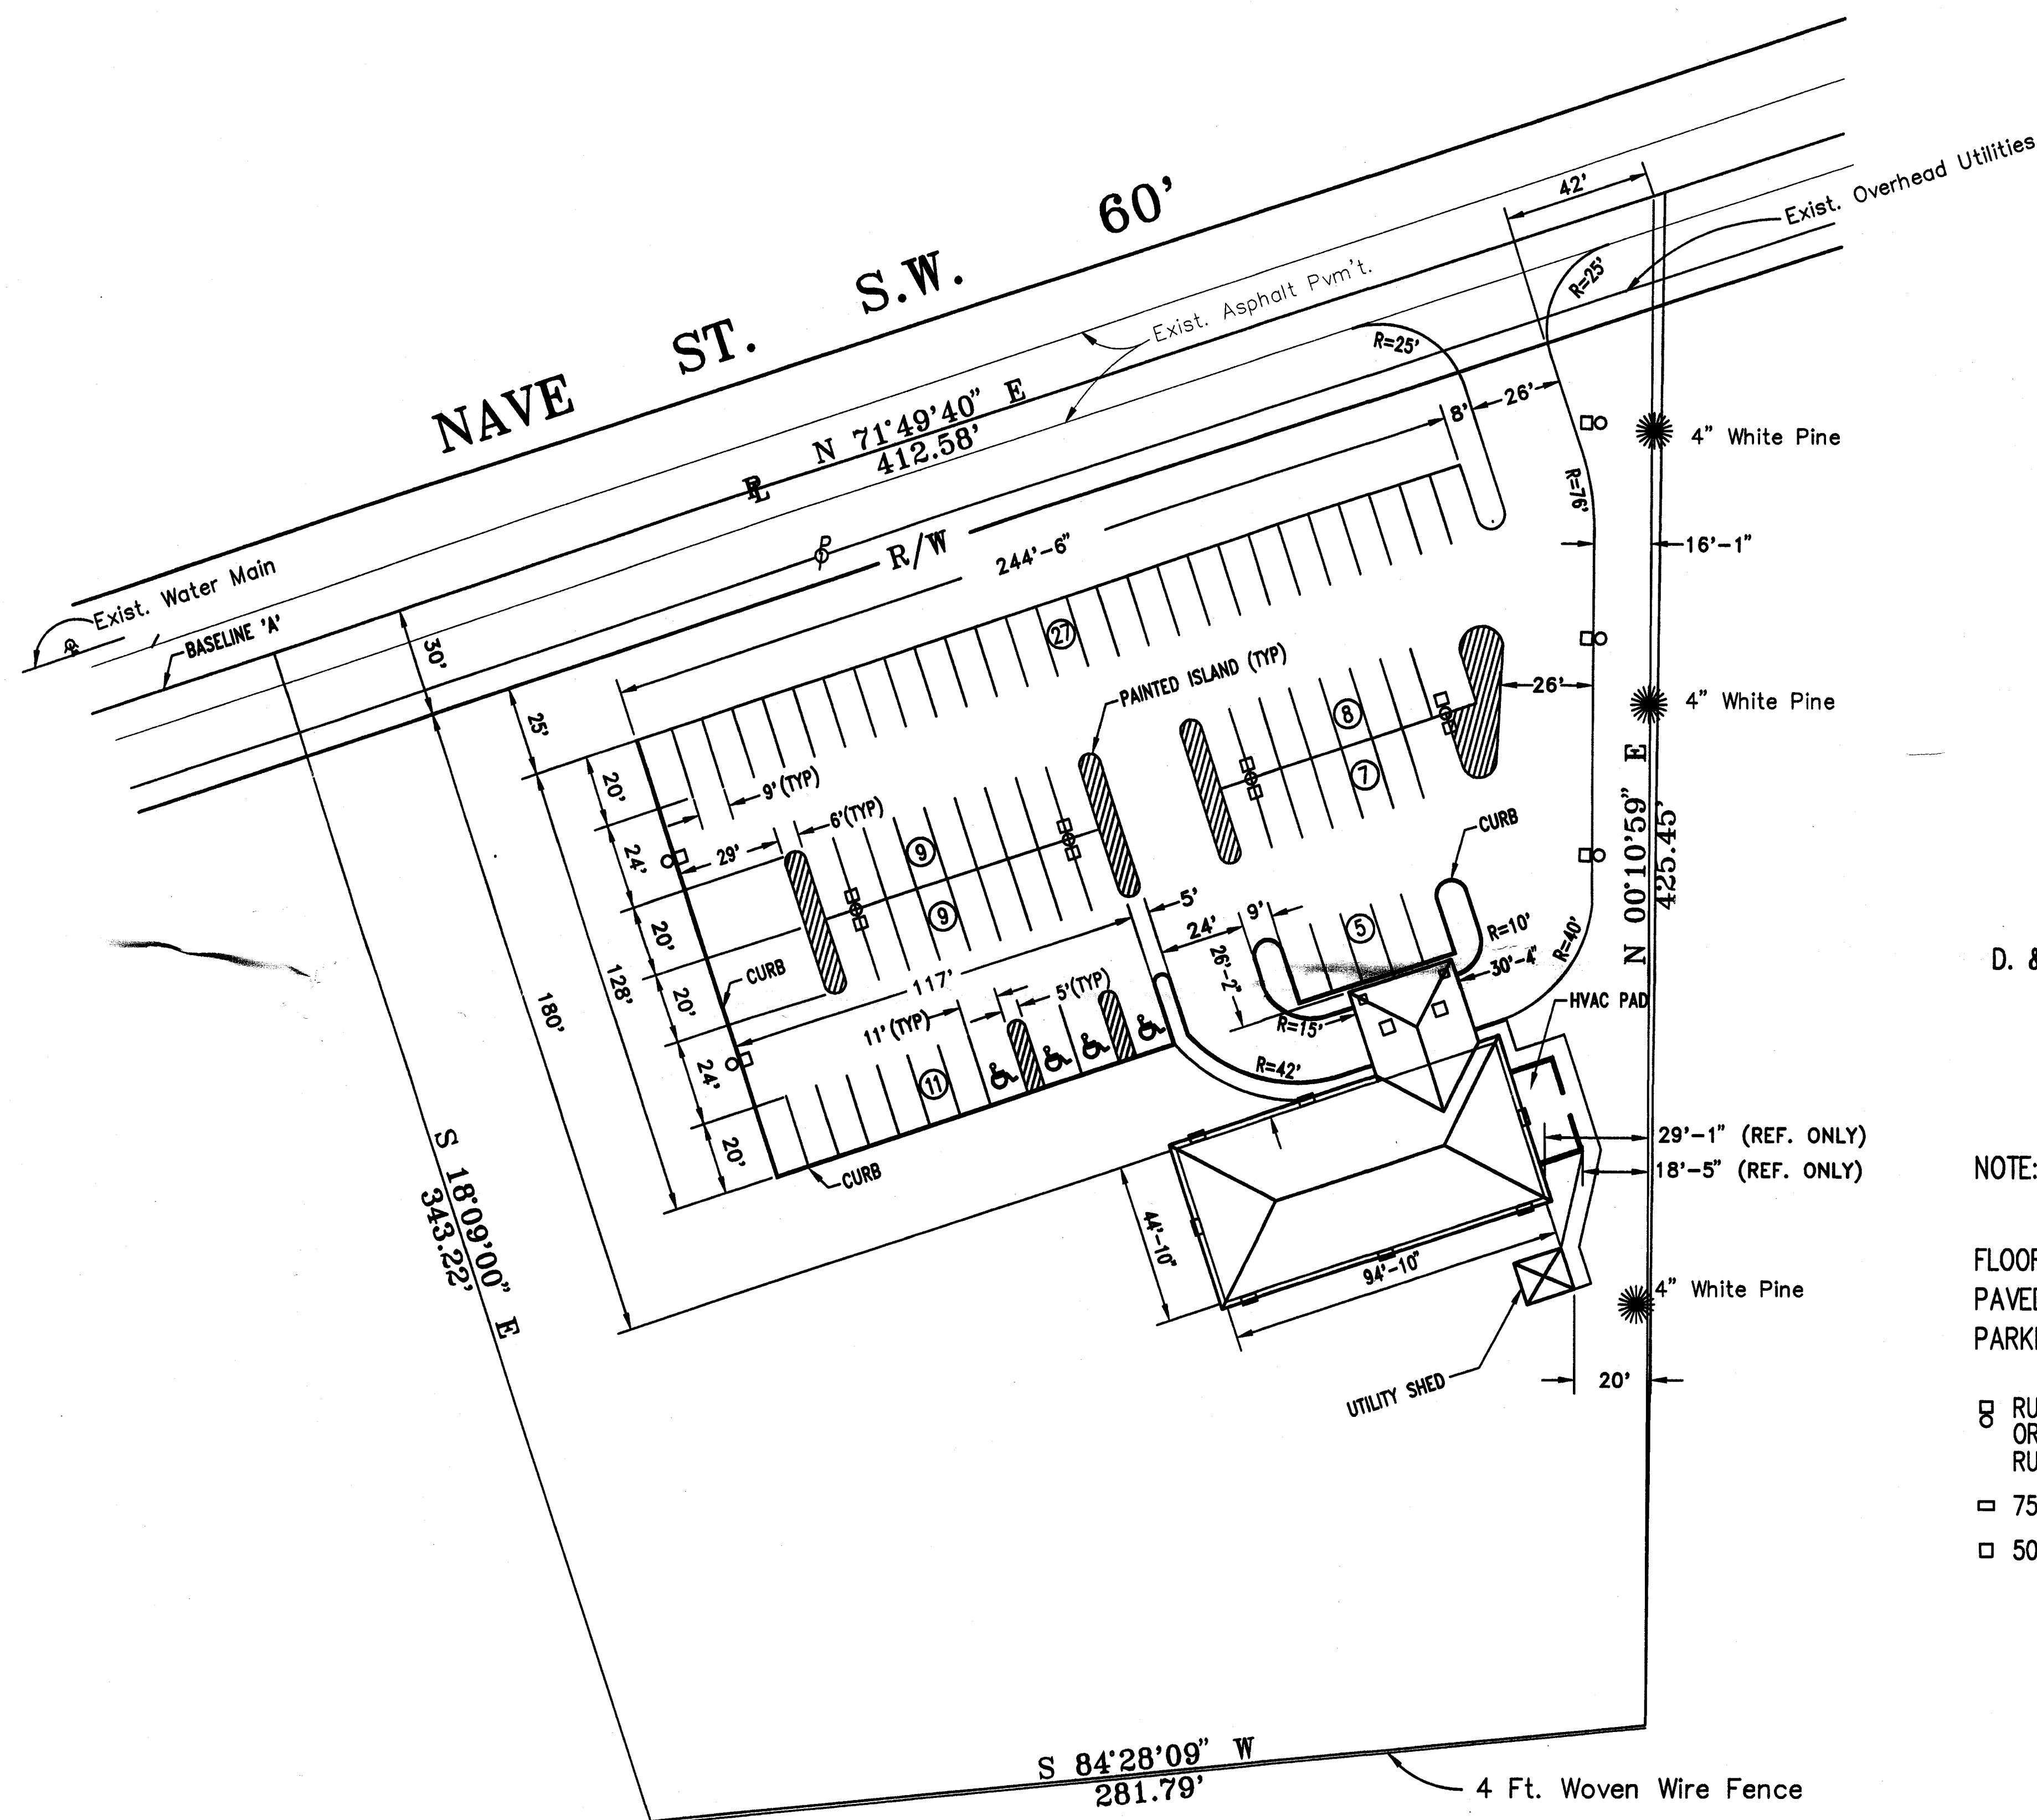

U. S. ROUTE 30

1 SITE PLAN
C3.1 SCALE: 1" = 30'-0"

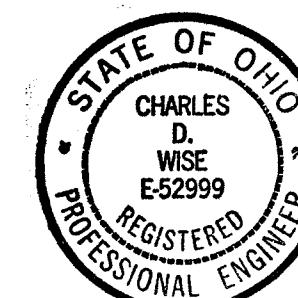

Charles D. Wise
1 SEP 97

D. & M. ZAVARELLI

NOTE: DIMENSIONS ARE TO FACE OF CURB

FLOOR AREA = 4270 SQ. FT.
PAVED AREA = 34000 SQ. FT.
PARKING SPACES = 76 (INCLUDES 4 DISABLED)

- RUUD 150 W HPS 12" SQUARE P/NO. MCF5515-M W/ 20' ARM
OR 250 W HPS 16" SQUARE P/NO. CF5525-M W/20' ARM.
RUUD 20'-0" X 4" POLE P/NO. PS4S20C1B2
- 75 W HPS BUILDING PERIMETER LIGHTS
- 50 W HPS CAR PORT LIGHTS


EXISTING SITE SURVEY PROVIDED BY:
BUCKEYE SURVEYING SERVICES, INC.
2223 FULTON DR. N.W.
CANTON, OHIO 44709
PHONE: 453-8339
DATED: JANUARY, 1994

SITE PLAN
MASSILON EAST CONGREGATION
NAVE STREET S.W.
MASSILLON, OHIO


REV. NO.	BY
REV. PARKING LAYOUT	RW
REV. FOR GRADING	RW
ADDED UTILITY SHED	RW

DRAWN T. WORSECH
CHECKED R. WILLIAMS
DATE 11/15/96
SCALE 1" = 30'
C.A.D. DRAWING NO. C31MASSI.DWG
SHEET
C3.1
OF SHEETS


NORTH

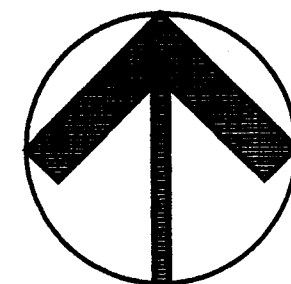

BENCHMARK: RAILROAD SPIKE SET
1' UP SOUTH SIDE
POWER POLE.
ELEVATION: 1051.89

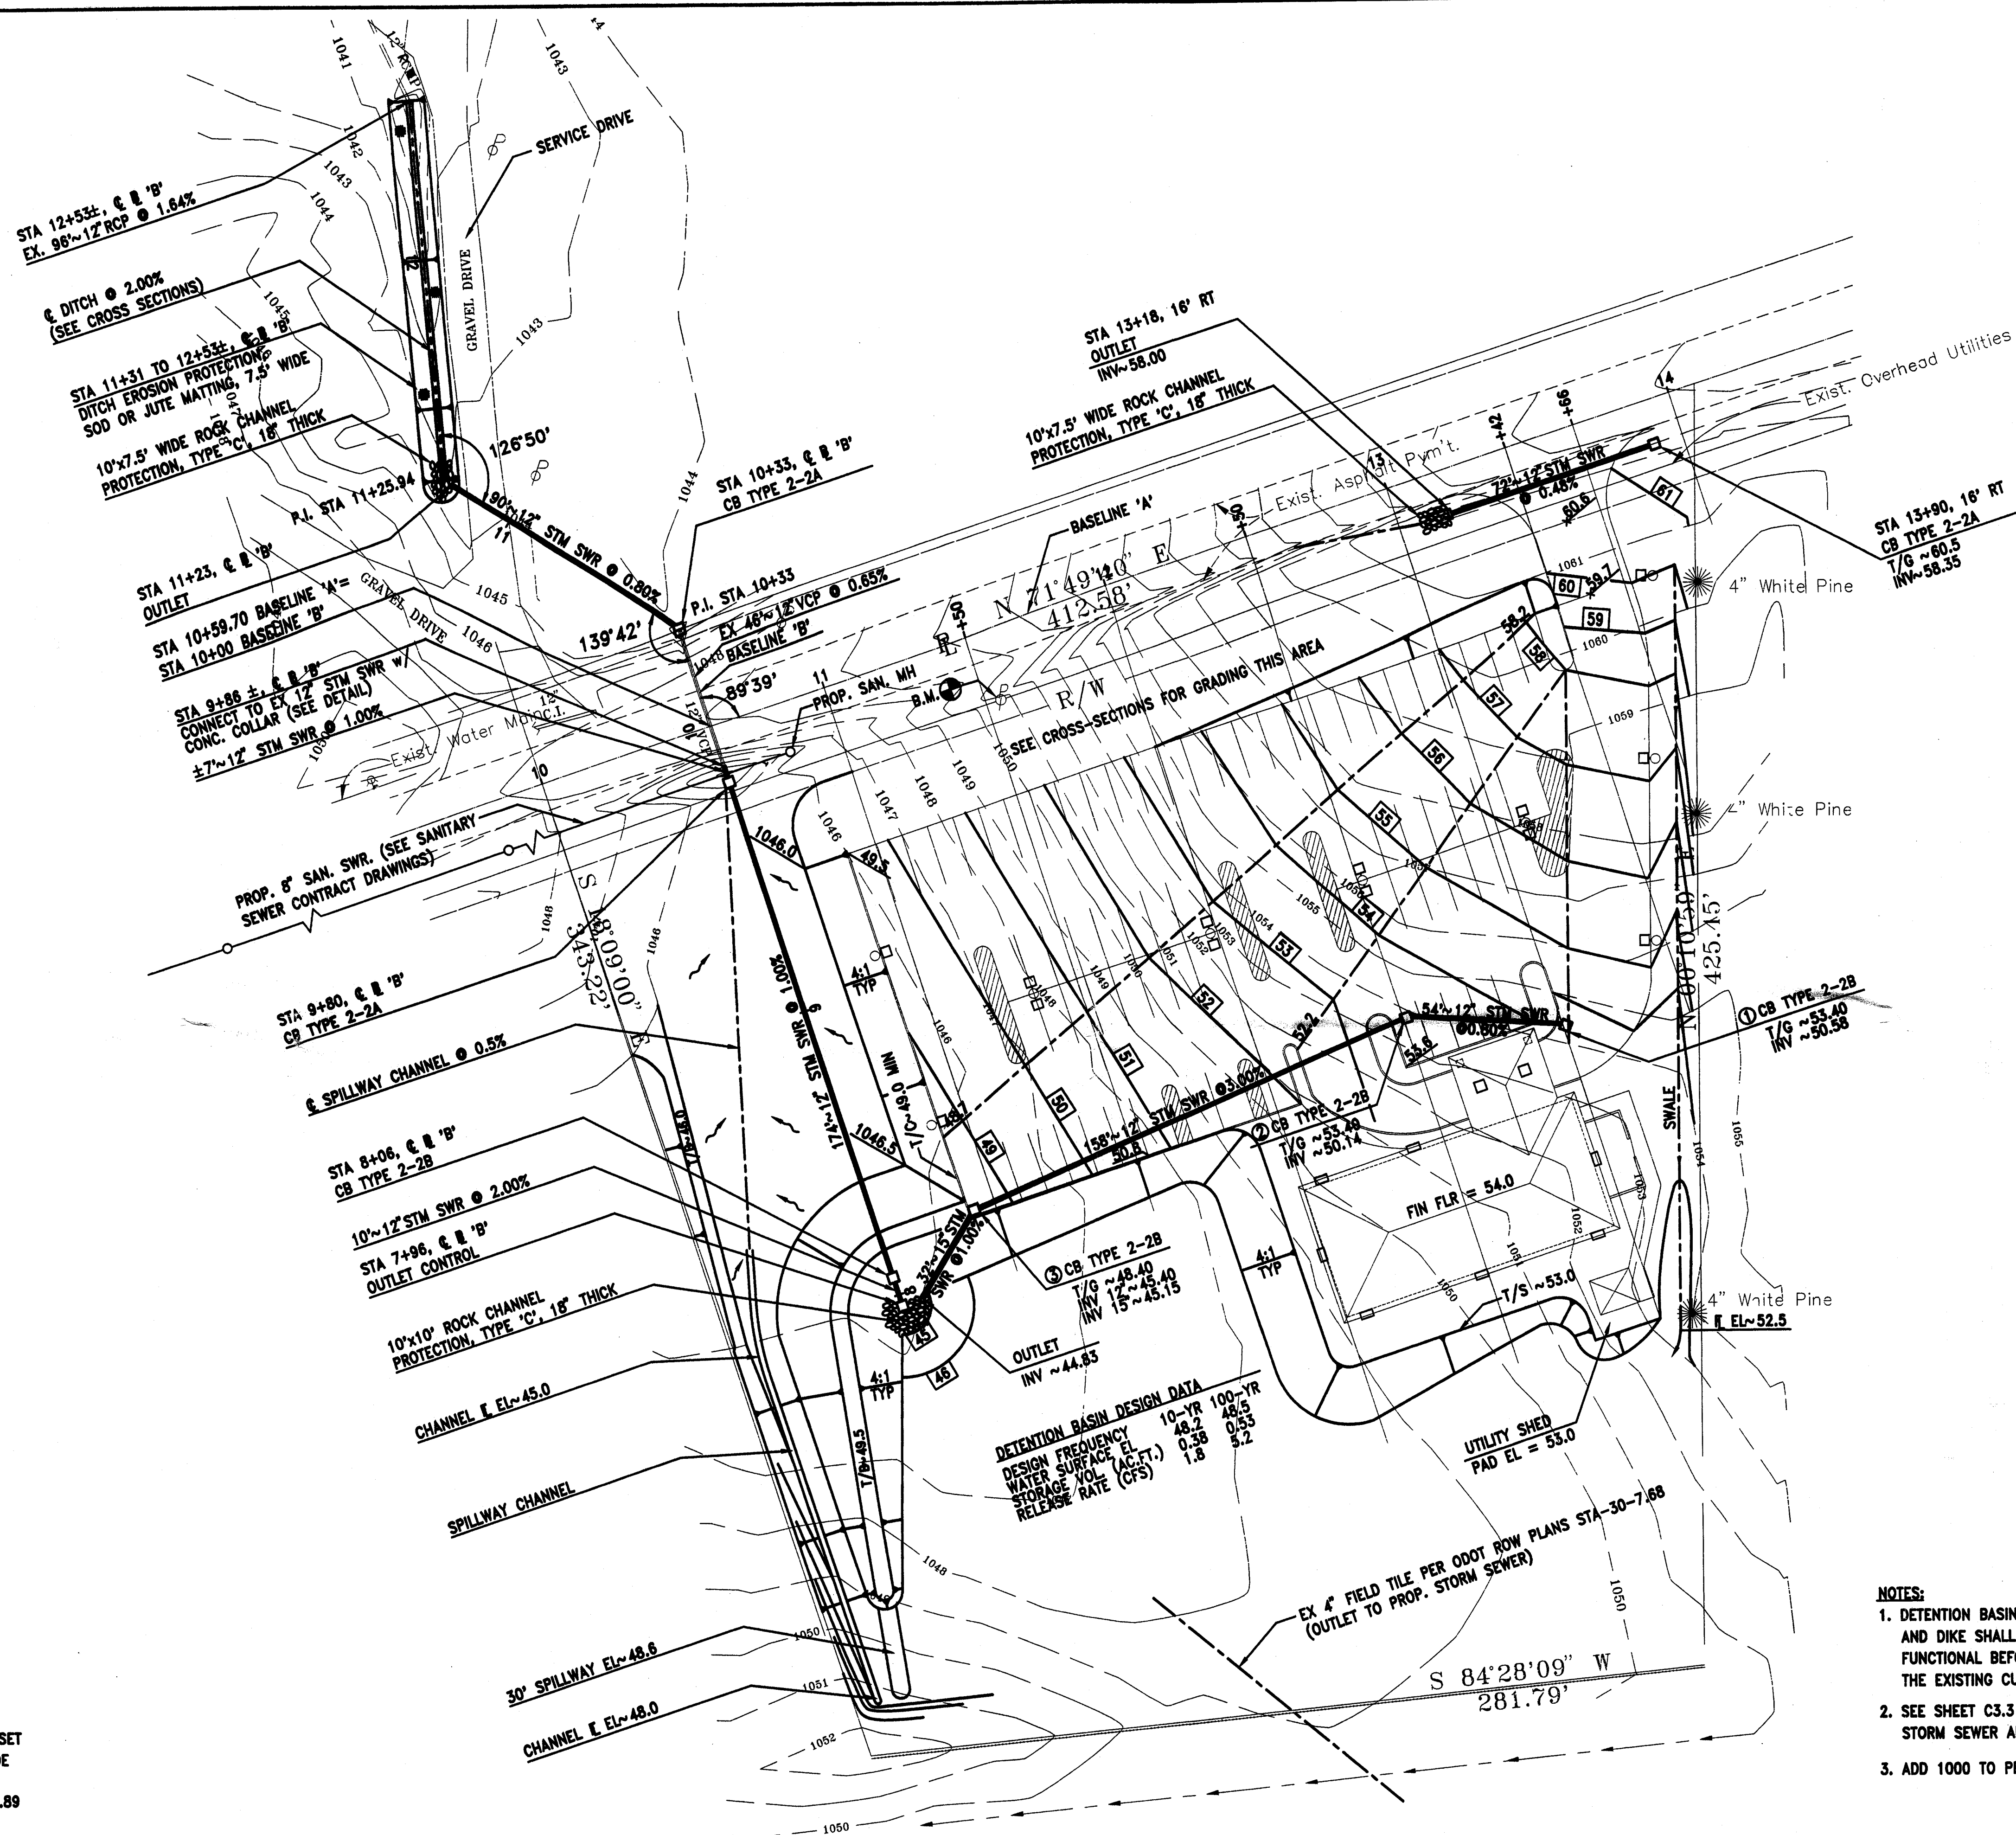

1
C3.2 GRADING PLAN
SCALE: 1" = 30'-0"

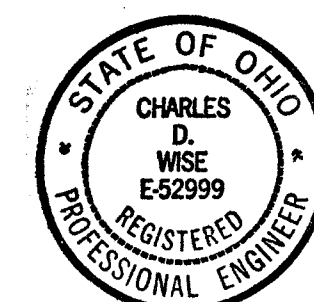

Charles D. Wise
1 SEP 97

- NOTES:
1. DETENTION BASIN, OUTLET CONTROL AND DIKE SHALL BE CONSTRUCTED AND FUNCTIONAL BEFORE CLEARING DEBRIS FROM THE EXISTING CULVERT AT NAVE STREET.
 2. SEE SHEET C3.3 FOR PROFILE OF STORM SEWER ALONG BASELINE 'B'.
 3. ADD 1000 TO PROPOSED ELEVATIONS.

REVISIONS	BY
ADDED UTILITY SHED	RLW

GRADING PLAN
MASSILLON EAST CONGREGATION
NAVE STREET S.W.
MASSILLON, OHIO

DRAWN R. WILLIAMS
CHECKED C. WISE
DATE 8/16/97
SCALE 1" = 30'
C.A.D. DRAWING NO. C32MASSI.DWG
SHEET

C3.2

OF SHEETS

SEEDING	
END WIDTH	SO. YDS.


QUANTITIES
 CALCULATED
 CHECKED: 8/97

FWA REGION	STATE	PROJECT
5	OHIO	


3.3

MASSILLON KINGDOM HALL



END AREA		VOLUME	
CUT	FILL	CUT	FILL

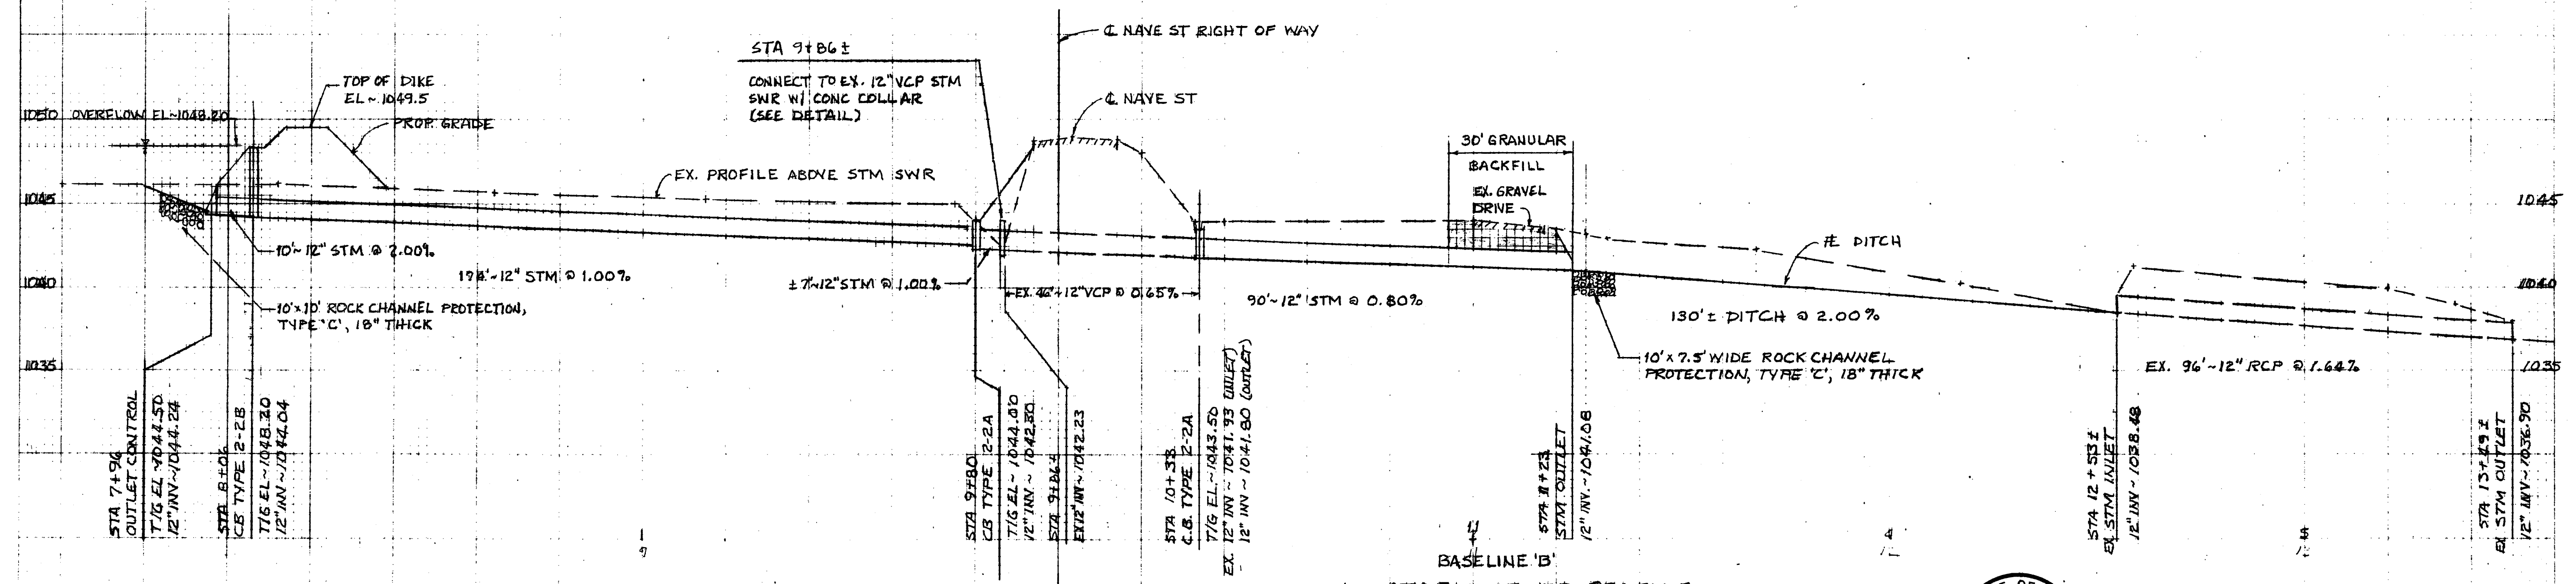

BASELINE 'B'
 STORM SEWER PROFILE
 SCALE: HOR 1" = 20'
 VER 1" = 5'

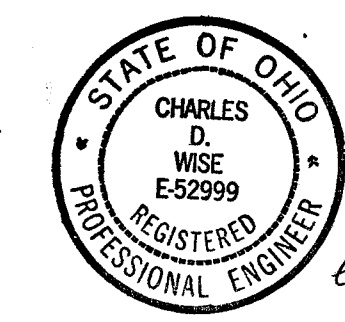


Charles D. Wise
 1 SEP 97

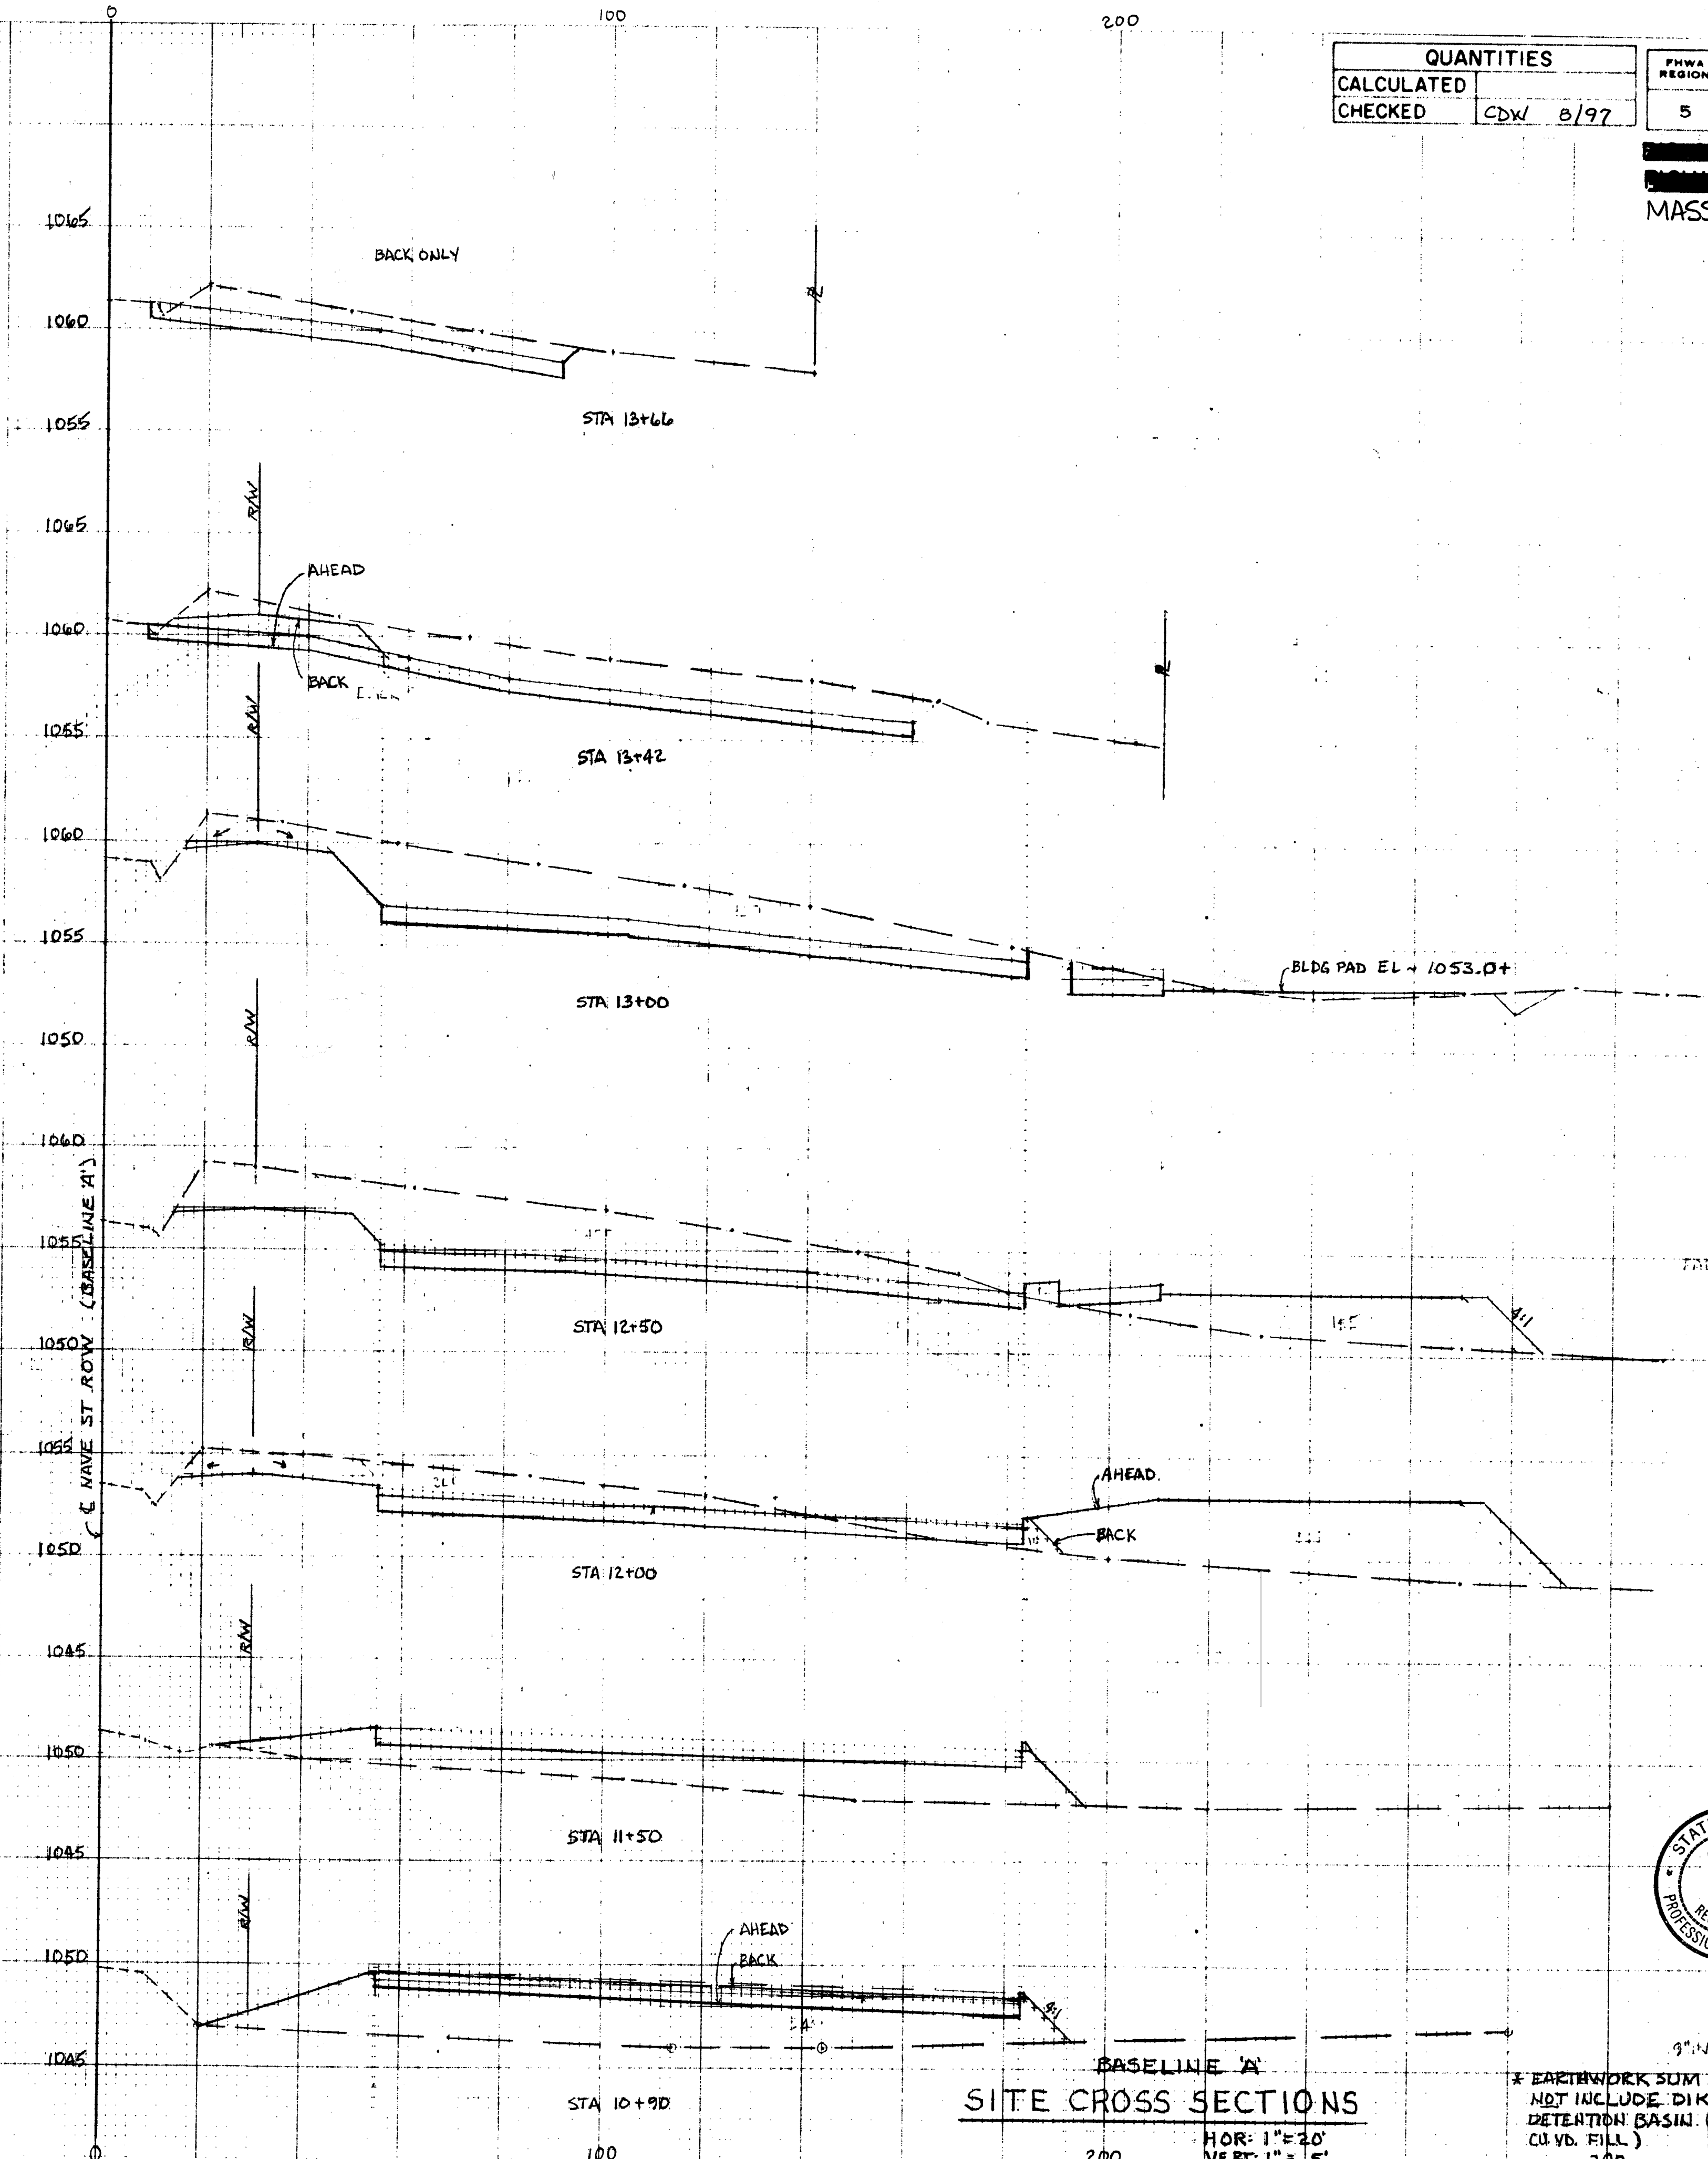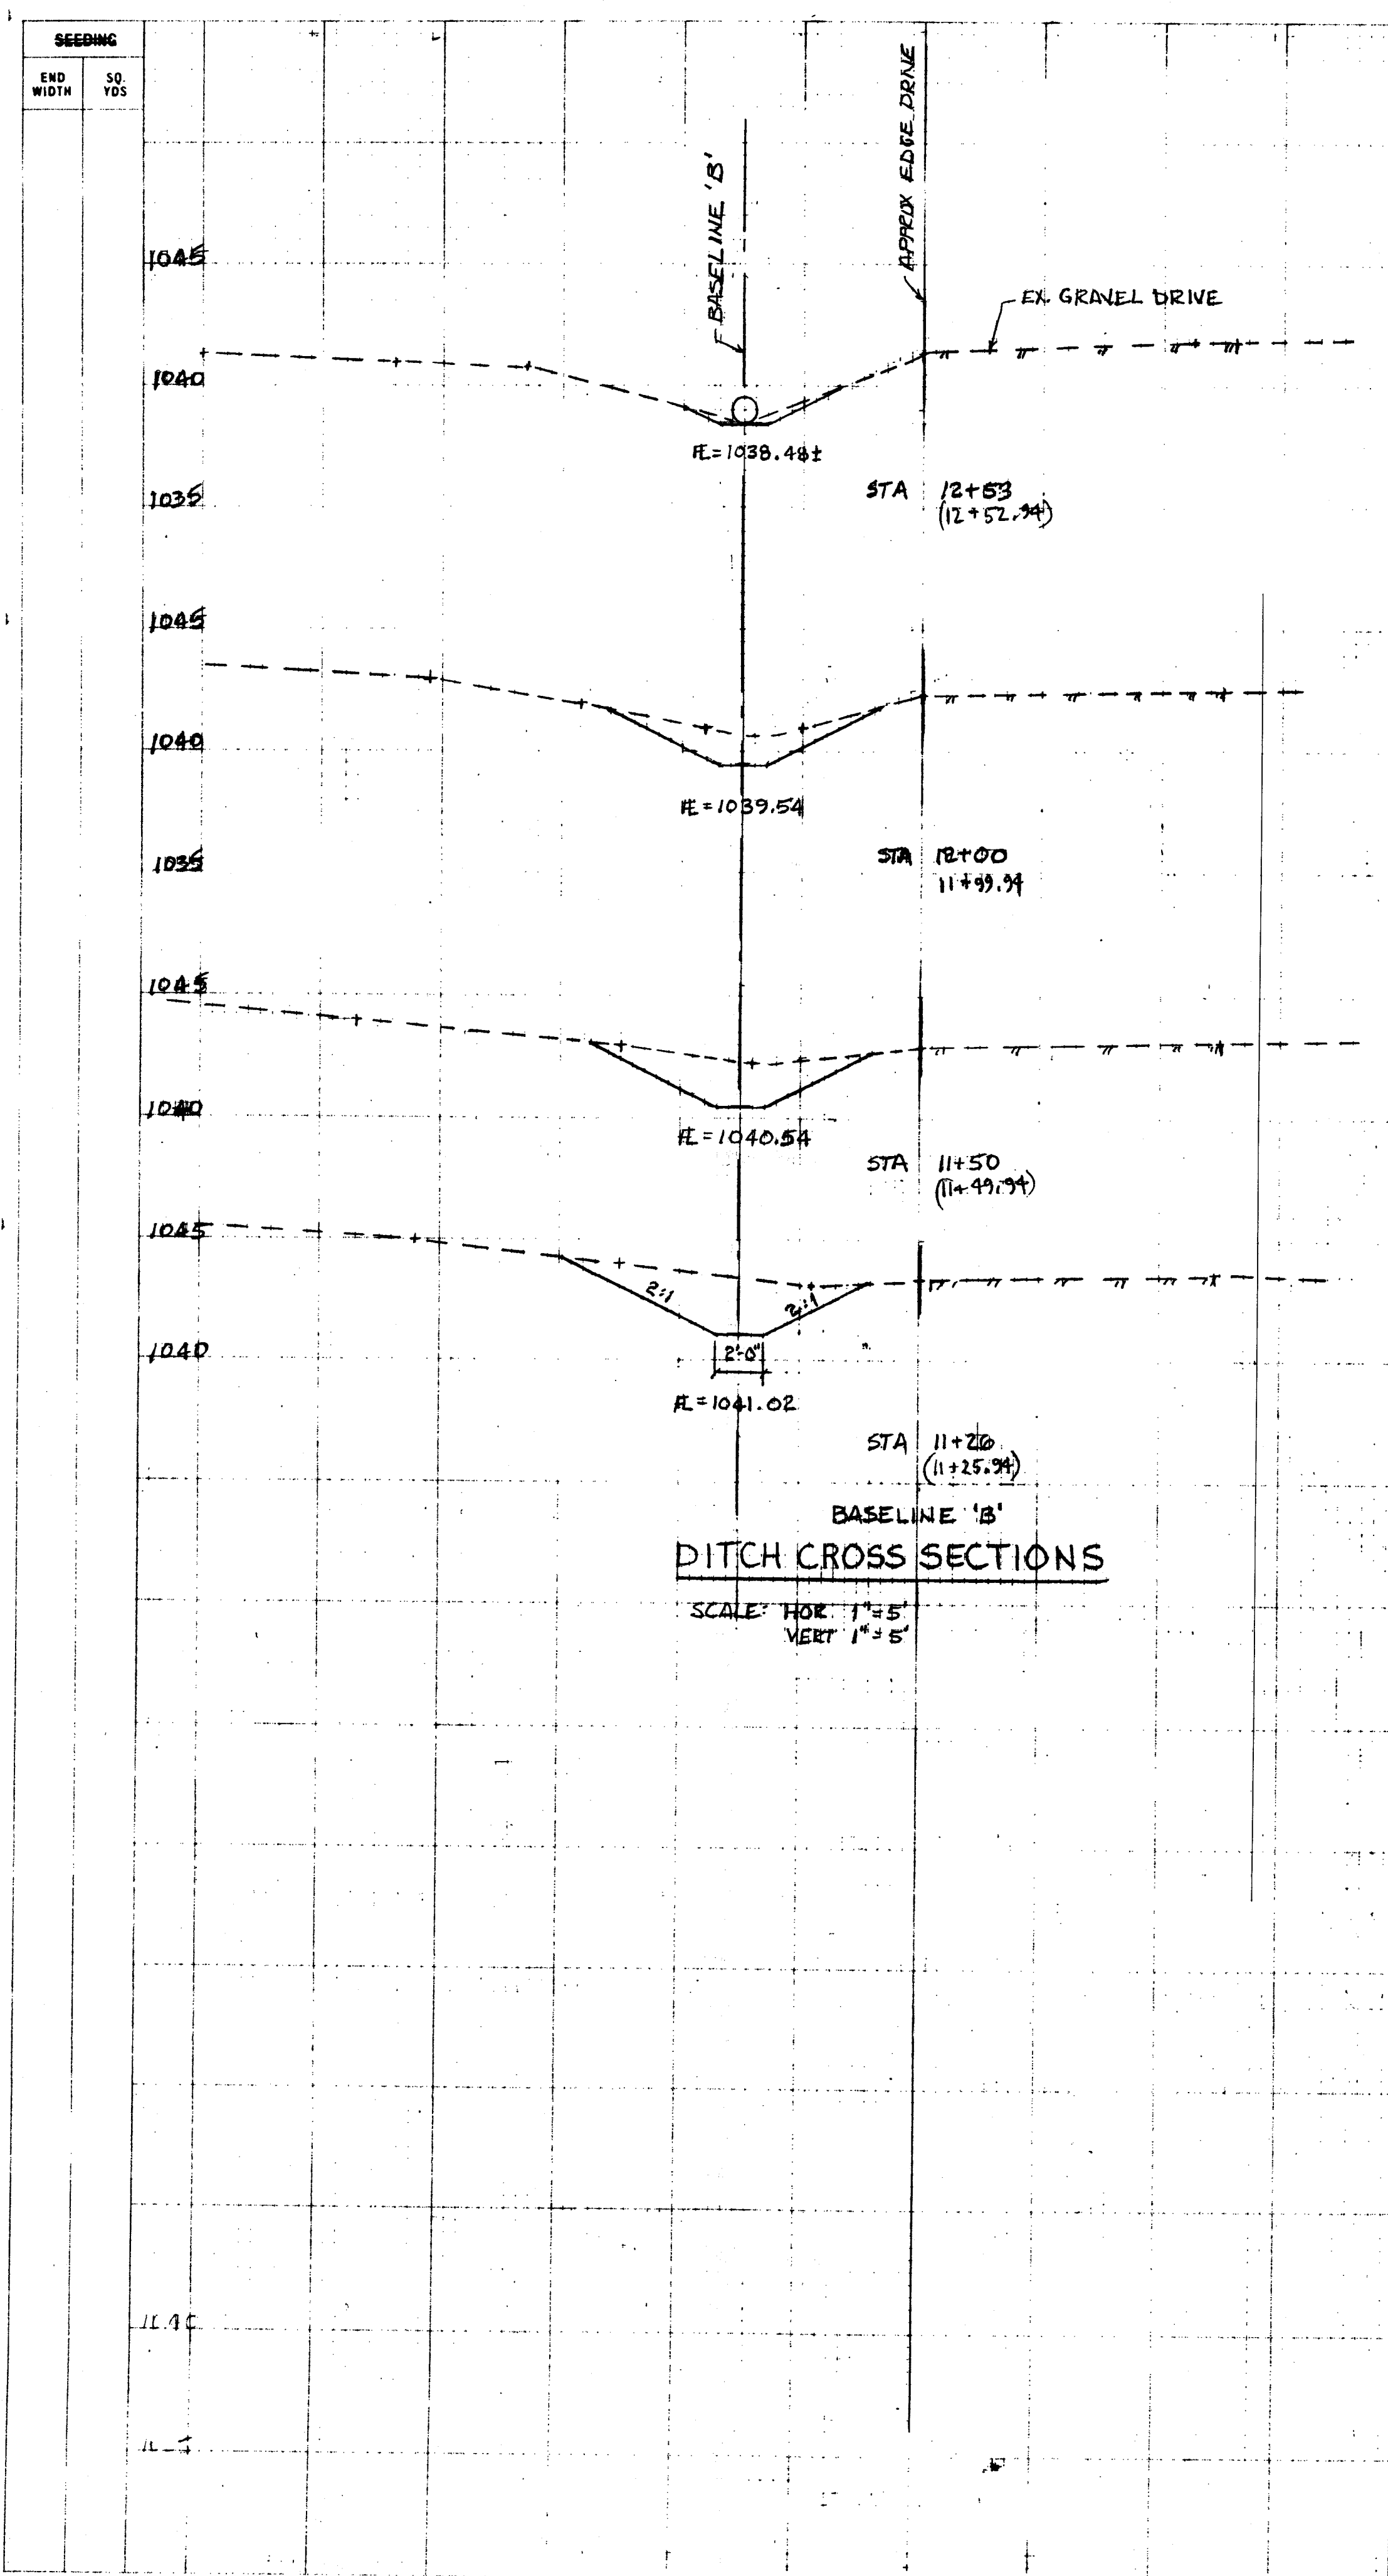

QUANTITIES		PRWA REGION	STATE	PROJECT
CALCULATED		5	OHIO	MASSILLON
CHECKED	CDW 8/97			



MASSILLON KINGDOM HALL

END AREA		VOLUME	
CUT	FILL	CUT	FILL
120	0		
		198	0
AHEAD	325	0	
BACK	265	0	
		556	0
		450	0
		806	148
		420	160
		574	449
AHEAD	200	325	
BACK	200	10	
		185	227
		0	235
		0	633
AHEAD	0	335	
BACK	0	440	
STA 10+75	0	0	122
*SUM		2319	1579

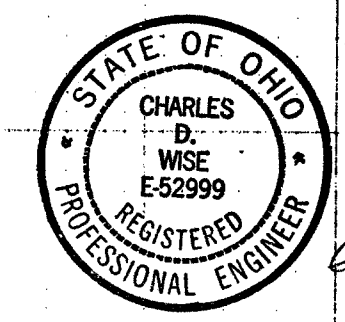

* EARTHWORK SUM DOES NOT INCLUDE DIKE AT DETENTION BASIN (± 400 CU YD. FILL)

WELDED BAR GRATING AND ANGLE FRAME:
 1"x1/8" BEARING BARS @ 1-3/16" SPACING
 W/2"x2"x1/4" ANGLE ALL AROUND

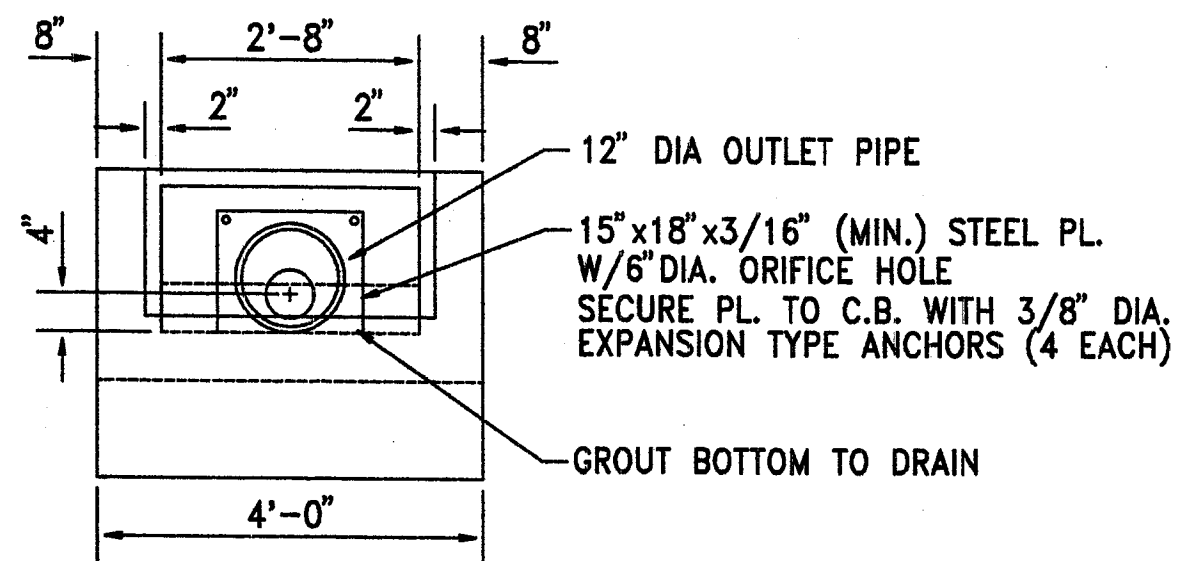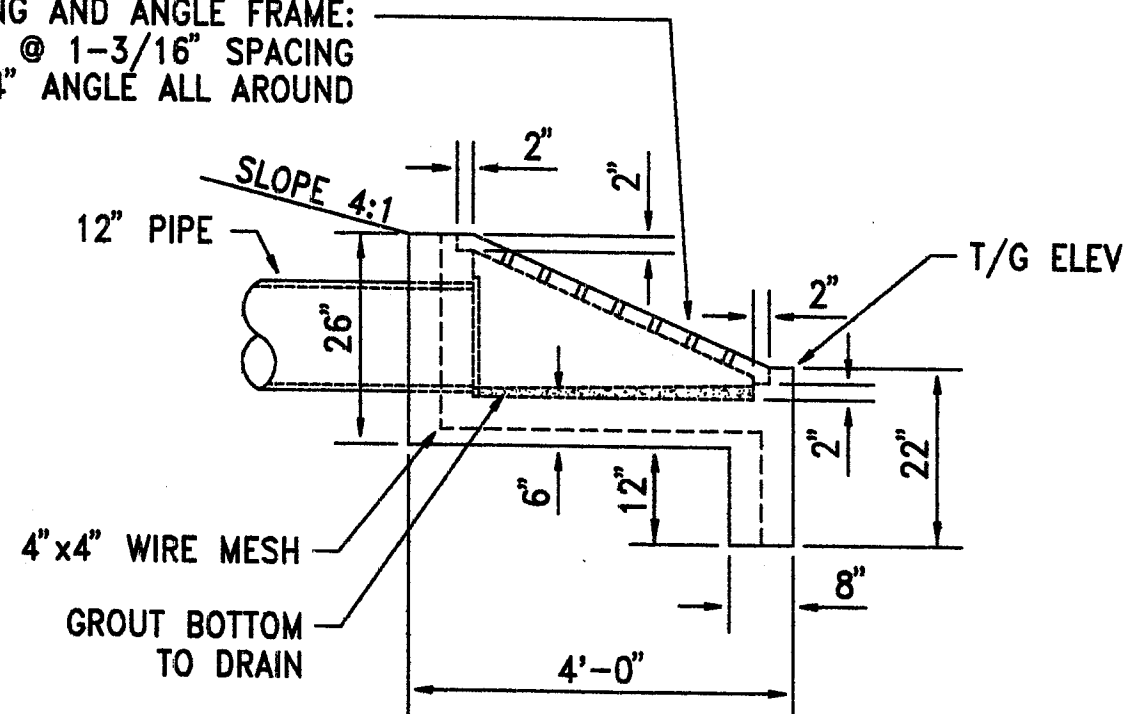


SCREENED OUTLET DETAIL

NO	DATE	REVISION	BY

SHEET TITLE	PROJECT TITLE
STANDARD CIVIL DETAILS CONTROL OUTLET	MASSILLON CONGREGATION NAVE STREET MASSILLON, OHIO

DWN BY: RLW	CKD BY: RLW
SCALE: NONE	
DATE: 9/1/97	
CAD #: 00-C1-08	
SHEET No.	
C1.8	

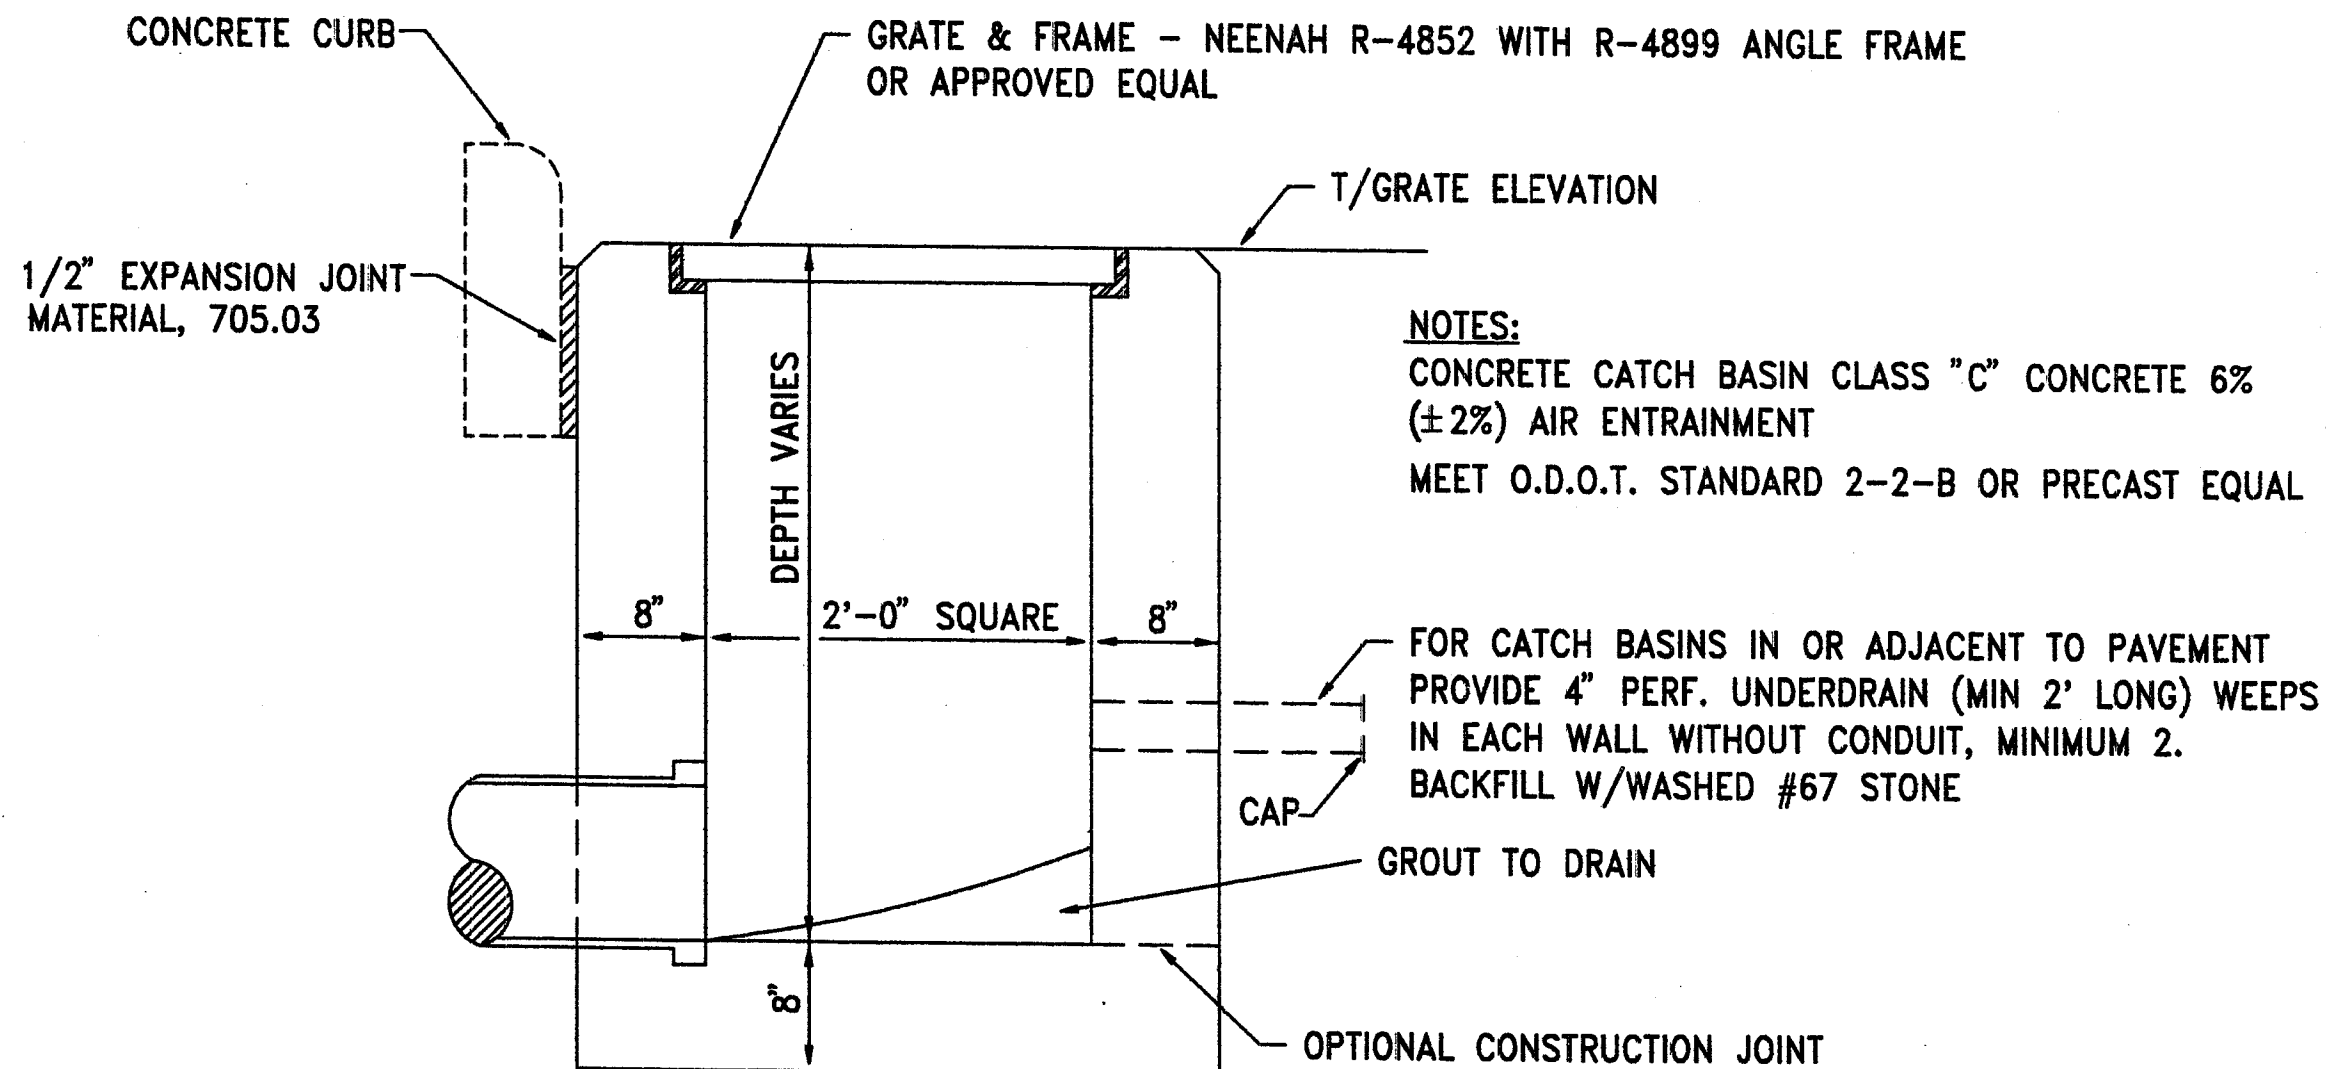



TYPICAL CATCH BASIN

TYPE 2-2-B
 O.D.O.T. ITEM 604

NO	DATE	REVISION	BY

SHEET TITLE	PROJECT TITLE
STANDARD CIVIL DETAILS CATCH BASIN ODOT TYPE 2-2B	MASSILLON CONGREGATION NAVE STREET MASSILLON, OHIO

DWN BY: RLW	CKD BY: RLW
SCALE: 1' = 1'-0"	
DATE: 9/1/97	
CAD #: 00-C1-09	
SHEET No.	
C1.9	

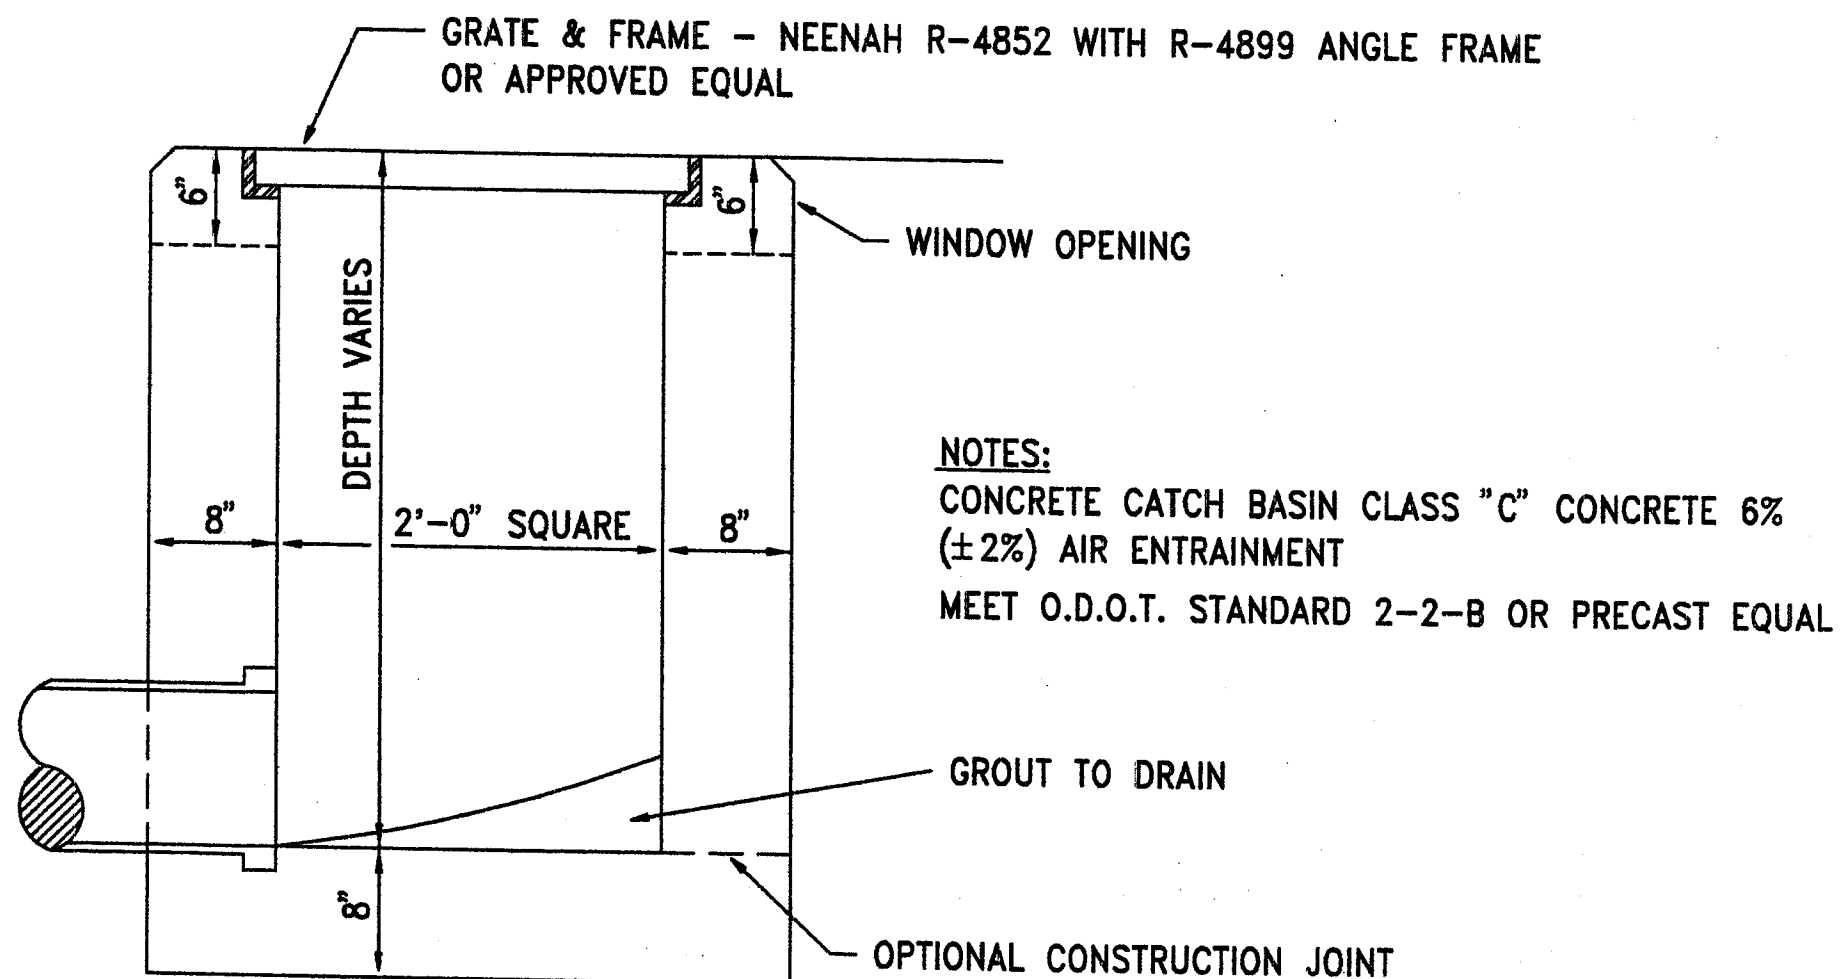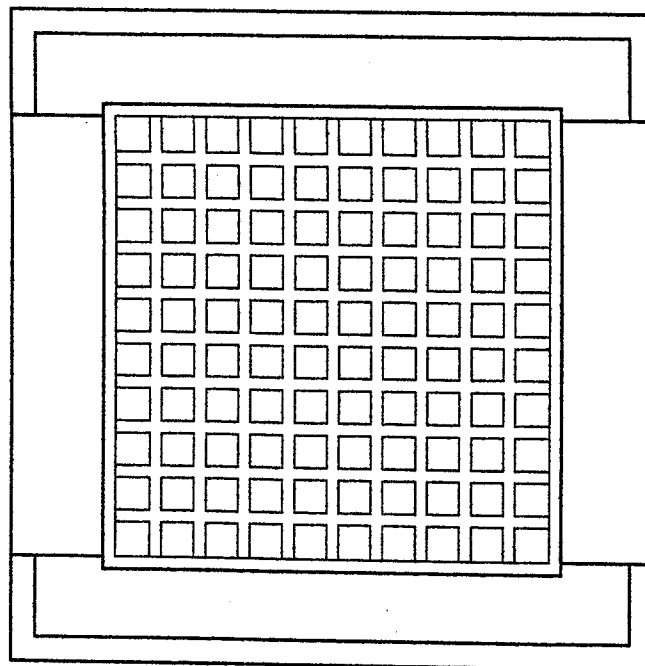

NOTES:
 CONCRETE CATCH BASIN CLASS "C" CONCRETE 6%
 ($\pm 2\%$) AIR ENTRAINMENT
 MEET O.D.O.T. STANDARD 2-2-B OR PRECAST EQUAL


TYPICAL CATCH BASIN

TYPE 2-2-A
 O.D.O.T. ITEM 604

NO	DATE	REVISION	BY

SHEET TITLE	PROJECT TITLE
STANDARD CIVIL DETAILS CATCH BASIN ODOT TYPE 2-2A	MASSILLON CONGREGATION NAVE STREET MASSILLON, OHIO

DWN BY: RLW	CKD BY: RLW
SCALE: 1'=1'-0"	
DATE: 9/1/97	
CAD #: 00-C1-10	
SHEET No.	C1.10

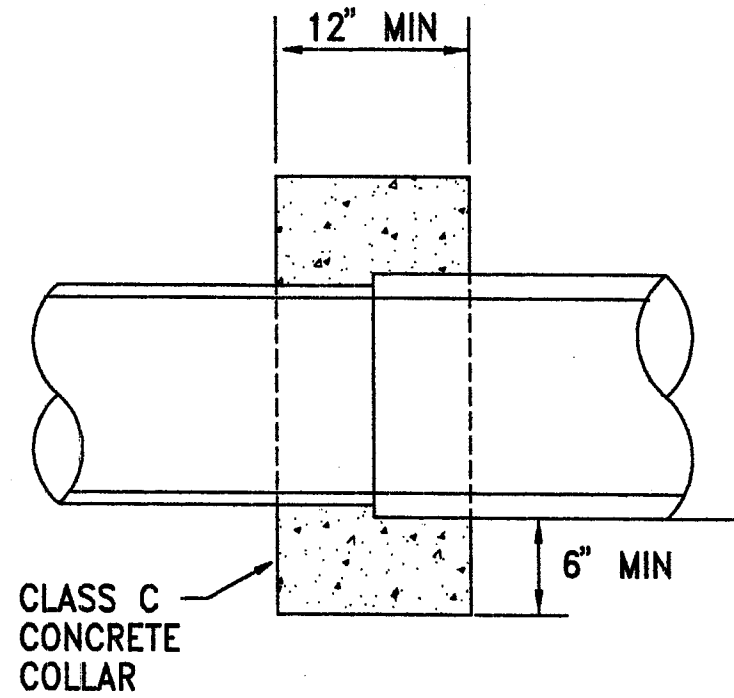

MASONRY COLLAR

SHEET TITLE

STANDARD CIVIL DETAILS
CLASS C CONCRETE COLLAR

PROJECT TITLE

MASSILLON CONGREGATION
NAVE STREET
MASSILLON, OHIO

REVISION

NO DATE

BY

DWN BY: RLW CKD BY: RLW

SCALE: 1' = 1'-0"

DATE: 9/1/97

CAD #: 00-C1-11

SHEET No.

C1.11