


p:\2005\projects\20502\p\20502sht.dbl_a0-1.sht 9/2/2005-15:40

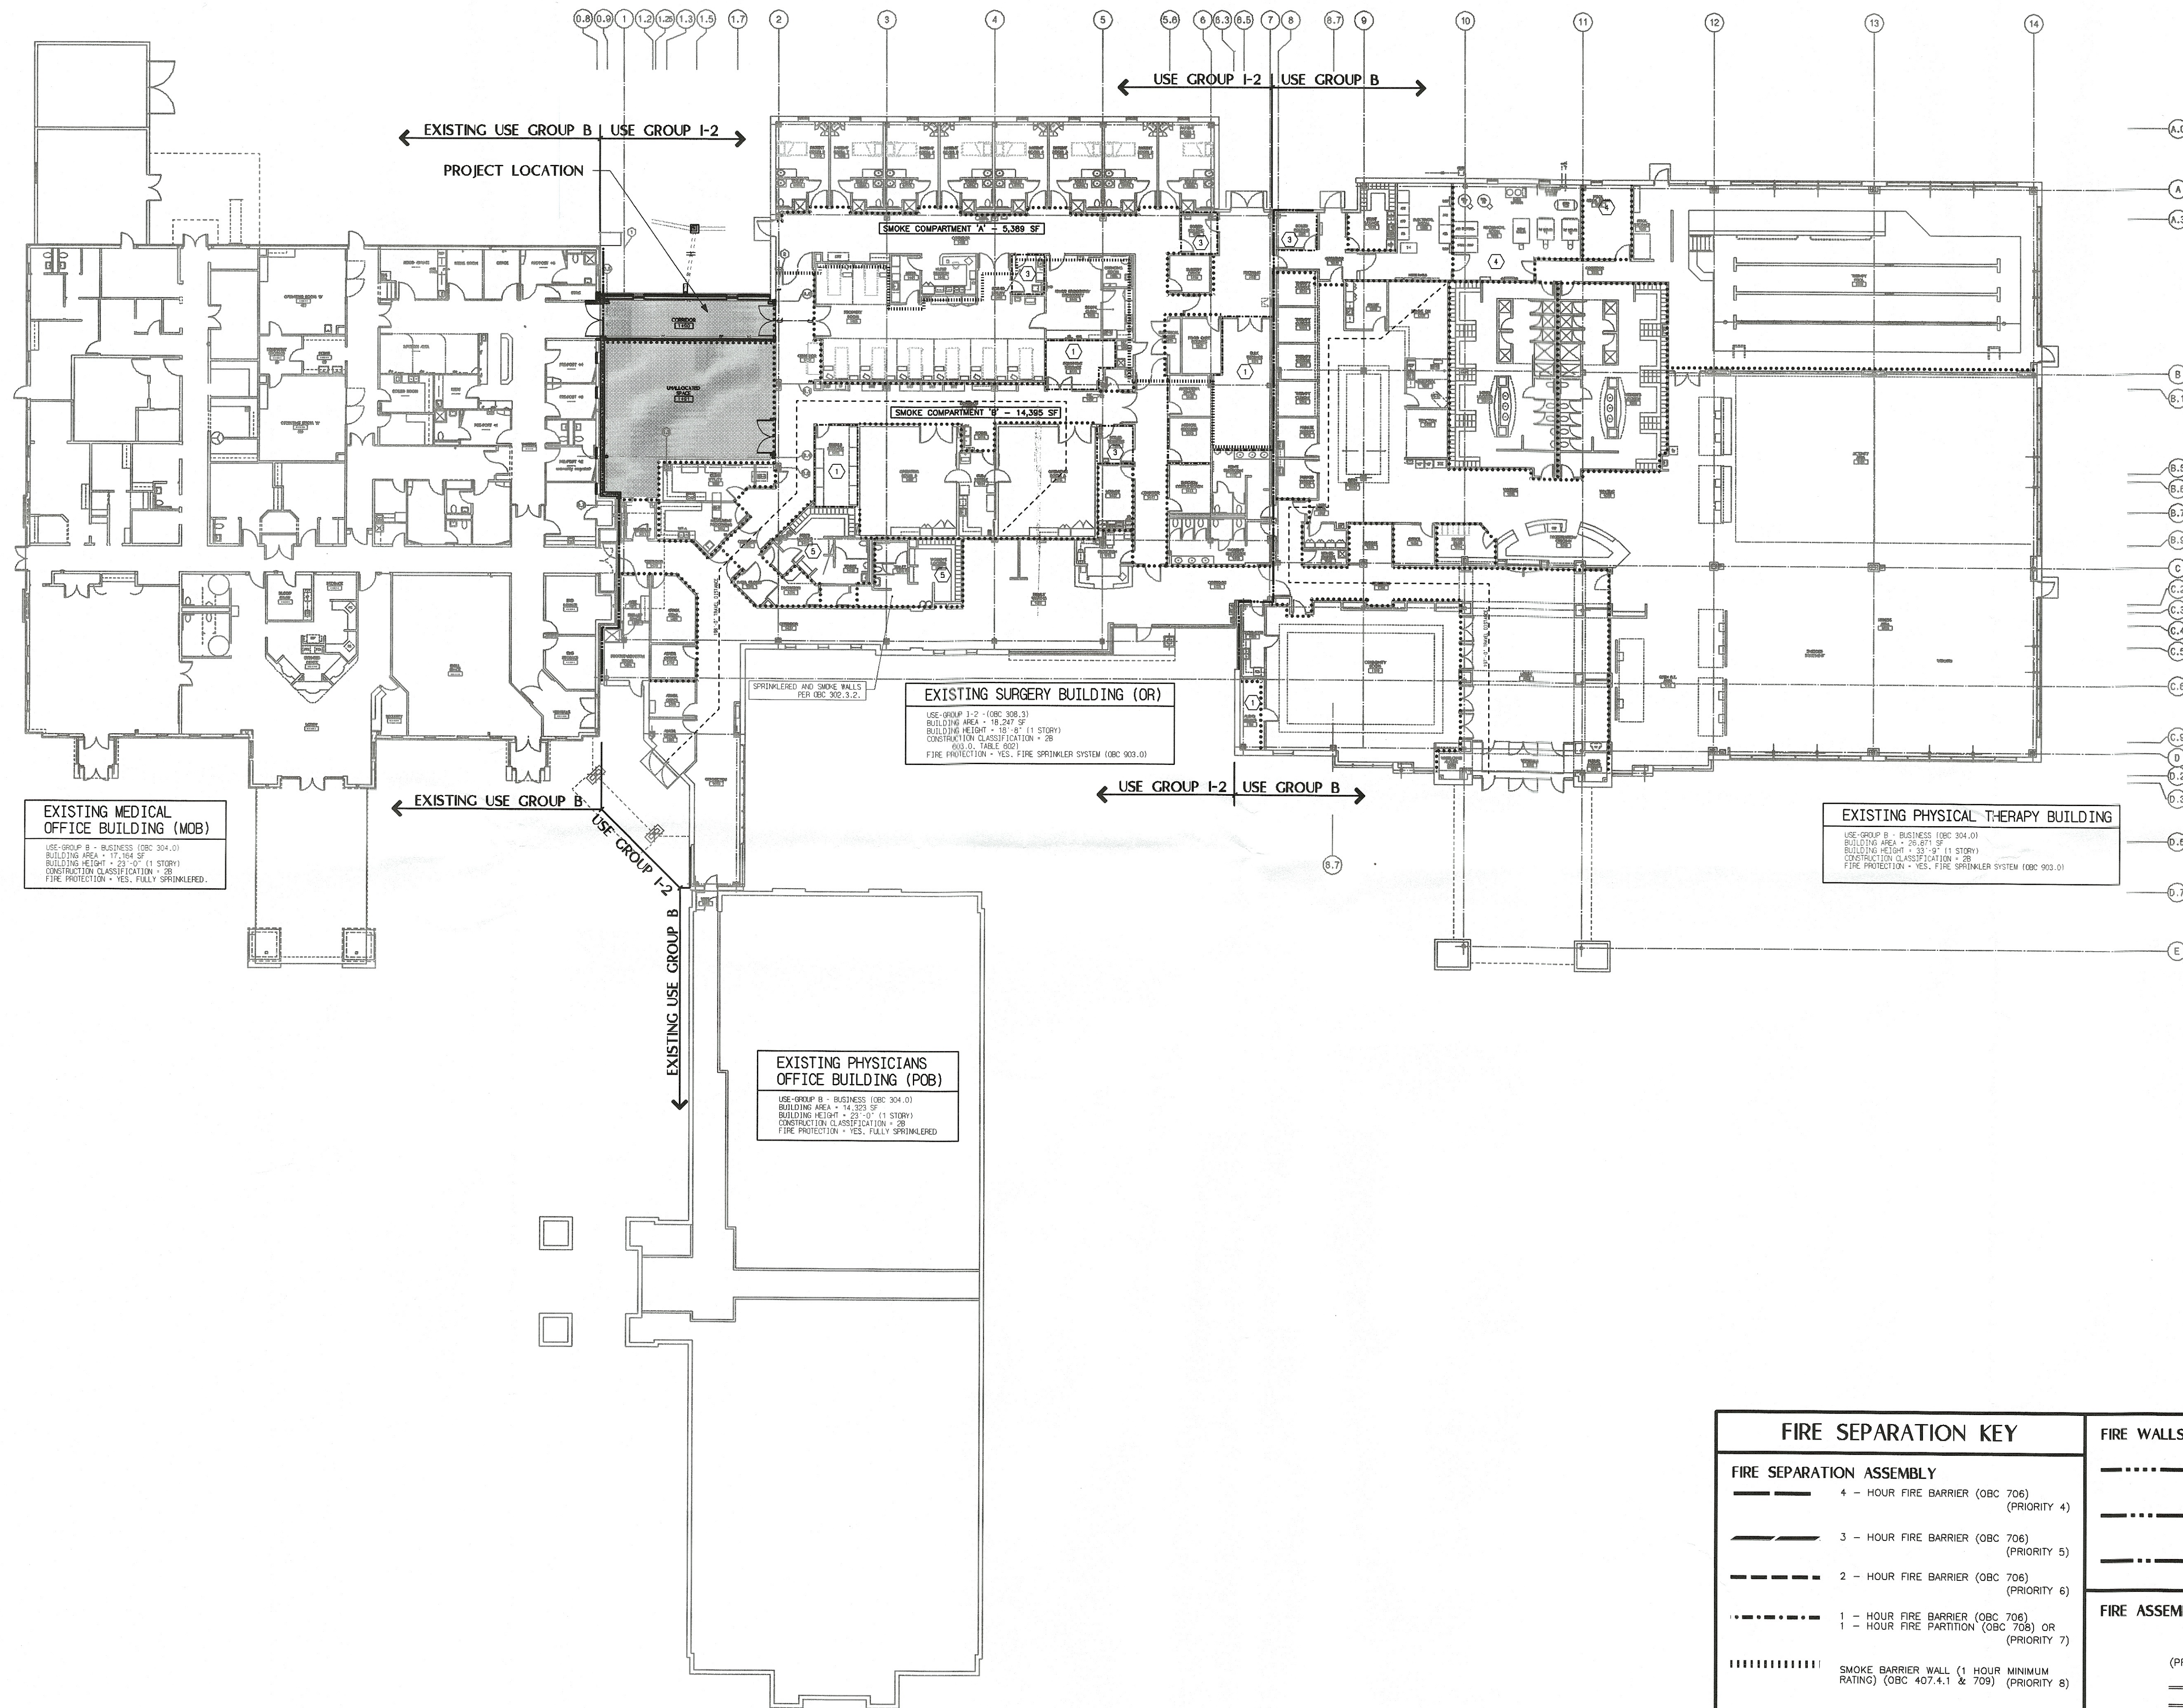

FIRE SEPARATION KEY	
FIRE SEPARATION ASSEMBLY	FIRE WALLS
4 - HOUR FIRE BARRIER (OBC 706) (PRIORITY 4)	4-HOUR FIREWALL (OBC 705) (PRIORITY 1)
3 - HOUR FIRE BARRIER (OBC 706) (PRIORITY 5)	3-HOUR FIREWALL (OBC 705) (PRIORITY 2)
2 - HOUR FIRE BARRIER (OBC 706) (PRIORITY 6)	2-HOUR FIREWALL (OBC 705) (PRIORITY 3)
1 - HOUR FIRE BARRIER (OBC 706) OR 1 - HOUR FIRE PARTITION (OBC 708) (PRIORITY 7)	FIRE ASSEMBLY CONTINUITY
SMOKE BARRIER WALL (1 HOUR MINIMUM RATING) (OBC 407.4.1 & 708) (PRIORITY 8)	LOWEST (PRIORITY 9) HIGHEST (PRIORITY 1)
NON-RATED FULL HEIGHT WALL (OBC 407.3) (PRIORITY 9)	EXIT SYMBOLS → EXIT

Copyright 2005
Hasenstab Architects, Inc.
All rights reserved.

ISSUE/REVISION DATES		
A	5/6/05	ISSUED FOR PLAN REVIEW

Aultman Hospital


Aultman West Shell Addition

CHECK 9110
OHLINGER 7718
EVERHARD 6783
MEDZUCH 8897

HASENSTAB ARCHITECTS, INC.


Union Point
190 N. Union Street
Suite 400
Akron, Ohio 44304
(330) 434-4464
(330) 434-8546 Fax
www.hainc.cc

DRAWN BY	PROJ. ARCH.
PROJECT NO.	20502
DATE	04/15/2005
OVERALL LIFE SAFETY PLAN	
1" = 20'-0"	
A0-1	

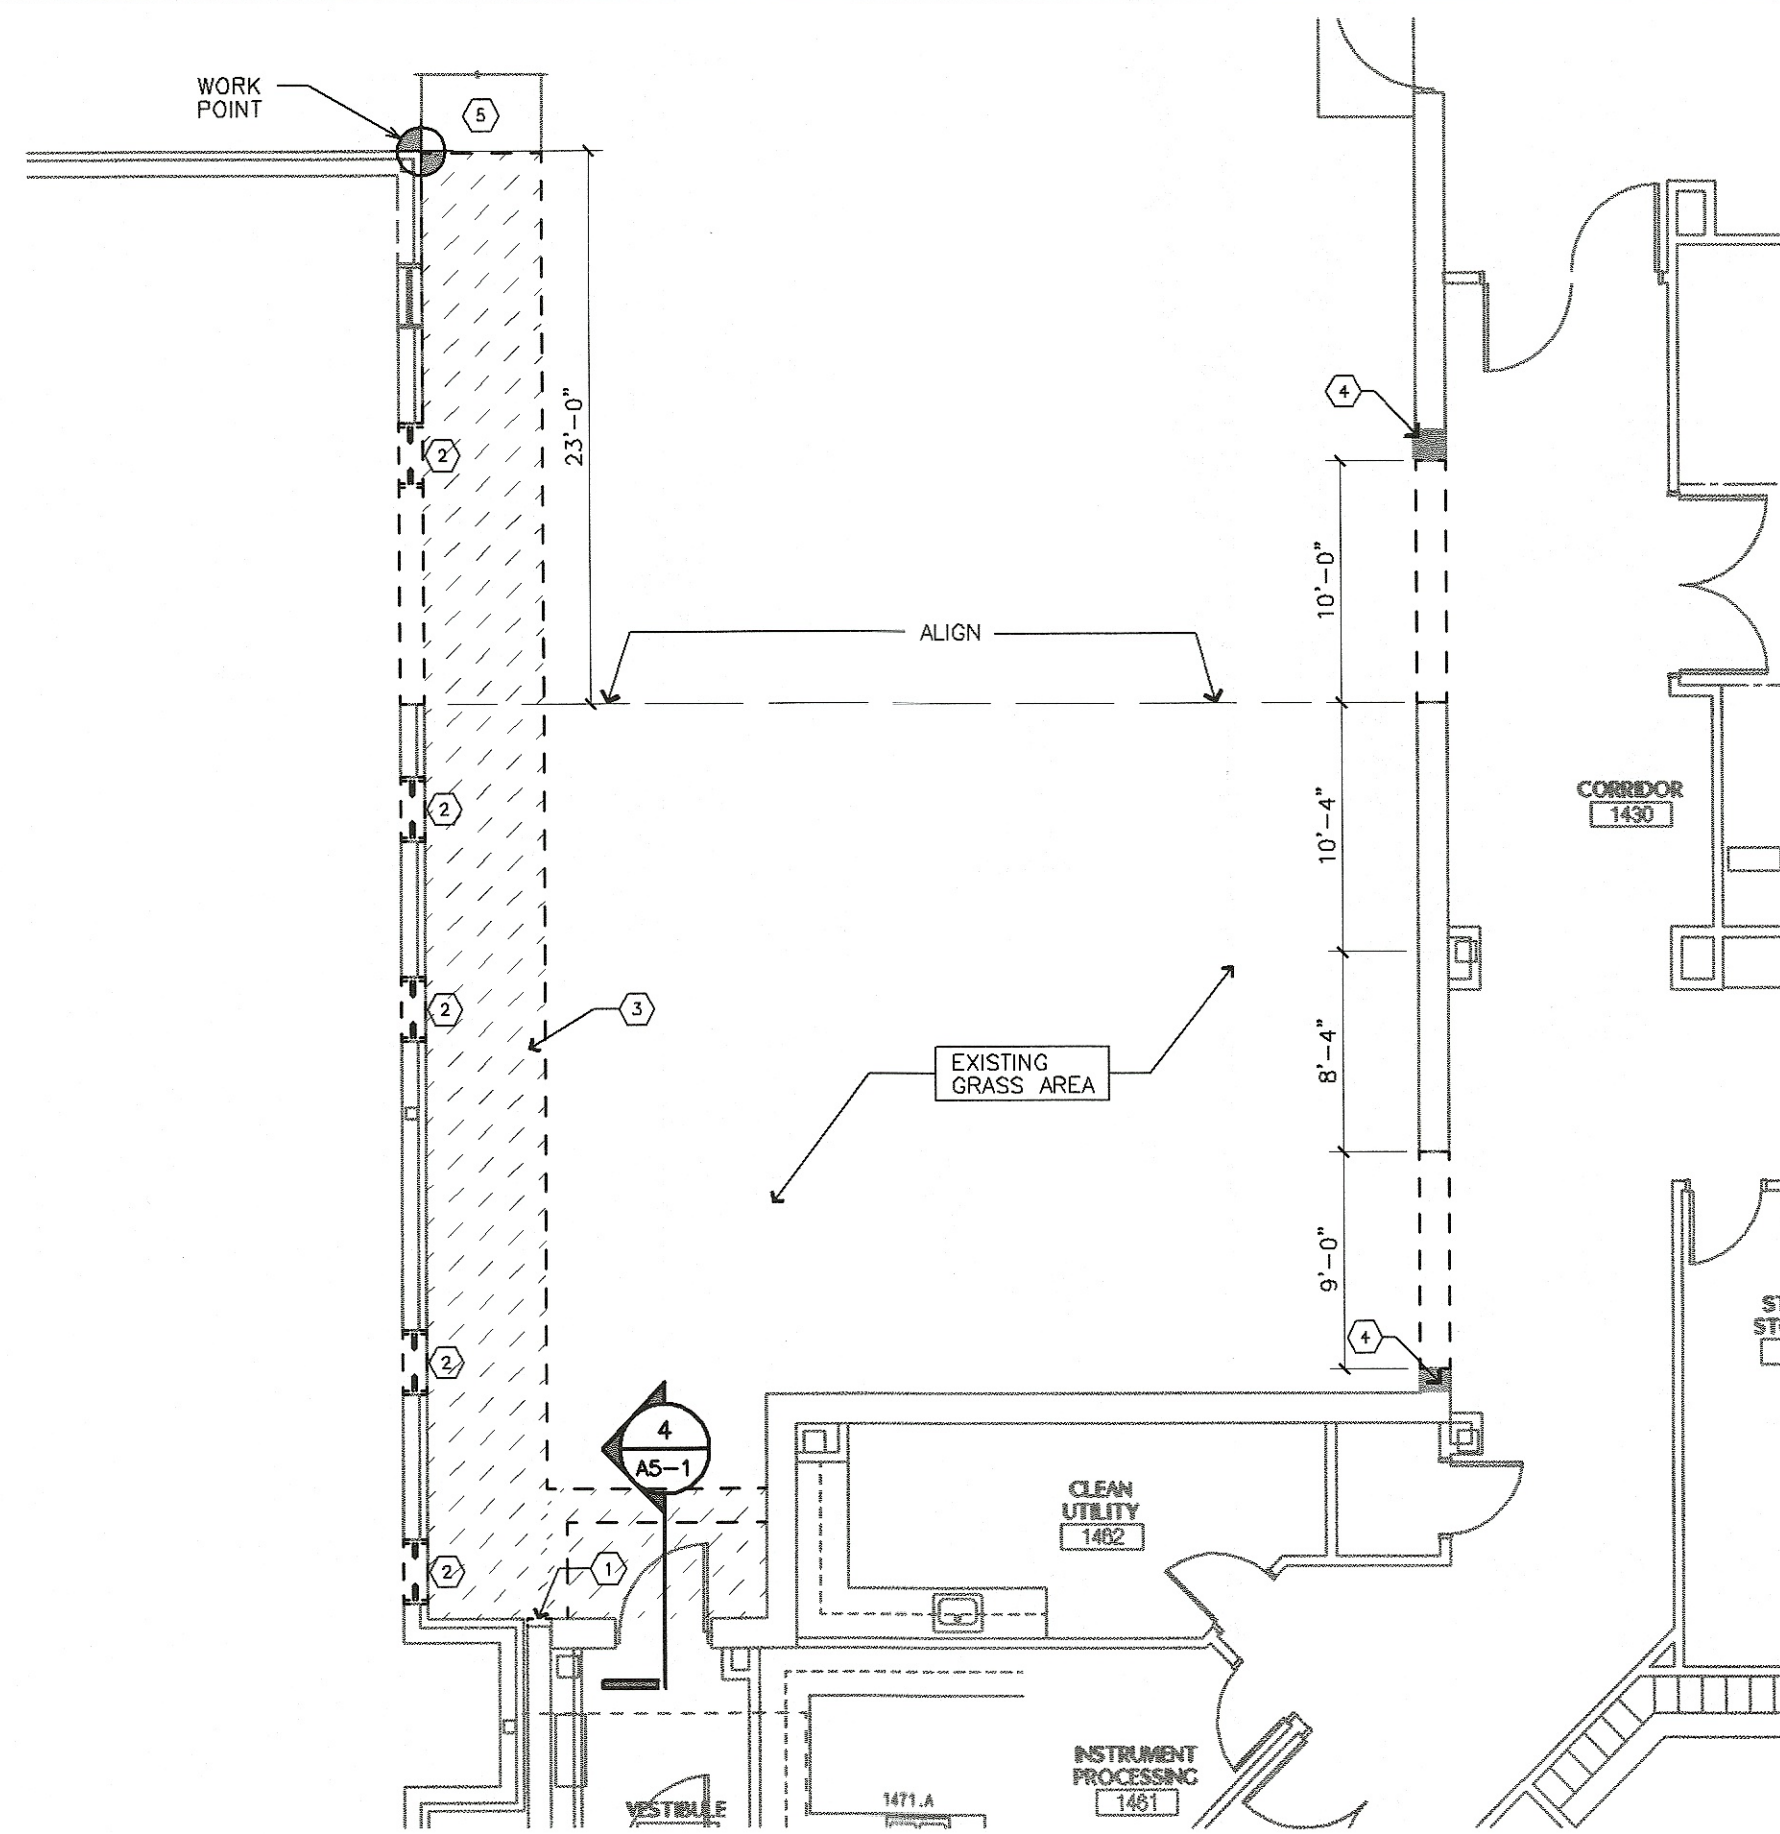

PARTIAL DEMOLITION PLAN

- ### DEMOLITION KEYED NOTES
- NOTE: ALL KEYED NOTES MAY NOT OCCUR ON EVERY SHEET
REFER TO SHEET G-2 FOR GENERAL DEMOLITION NOTES
- 1 REMOVE BRICK VENEER AND RIGID INSULATION ONLY AT EXISTING FIRE-WALL. PREPARE FIRE-WALL FOR NEW RATED CMU CONSTRUCTION TO EXTEND FIRE-WALL.
 - 2 REMOVE WINDOW GLAZING SYSTEM. PREPARE ROUGH OPENING FOR NEW INFILL CONSTRUCTION. REFER TO NEW WORK PLAN.
 - 3 SHADE DENOTES LIMIT OF CONCRETE SIDEWALK REMOVAL.
 - 4 SHADE DENOTES APPROXIMATE LOCATION FOR OPENING TO BE CREATED IN EXISTING WALL FOR CONNECTION ACCESS OF NEW STEEL TO EXISTING STEEL. REFER TO STRUCTURAL DRAWINGS. COORDINATE IN THE FIELD EXACT SIZE AND LOCATION OF OPENING.
 - 5 EXISTING CONCRETE SIDEWALK TO REMAIN AND PROTECT.
 - 6
 - 7
 - 8
 - 9
 - 10
 - 11
 - 12

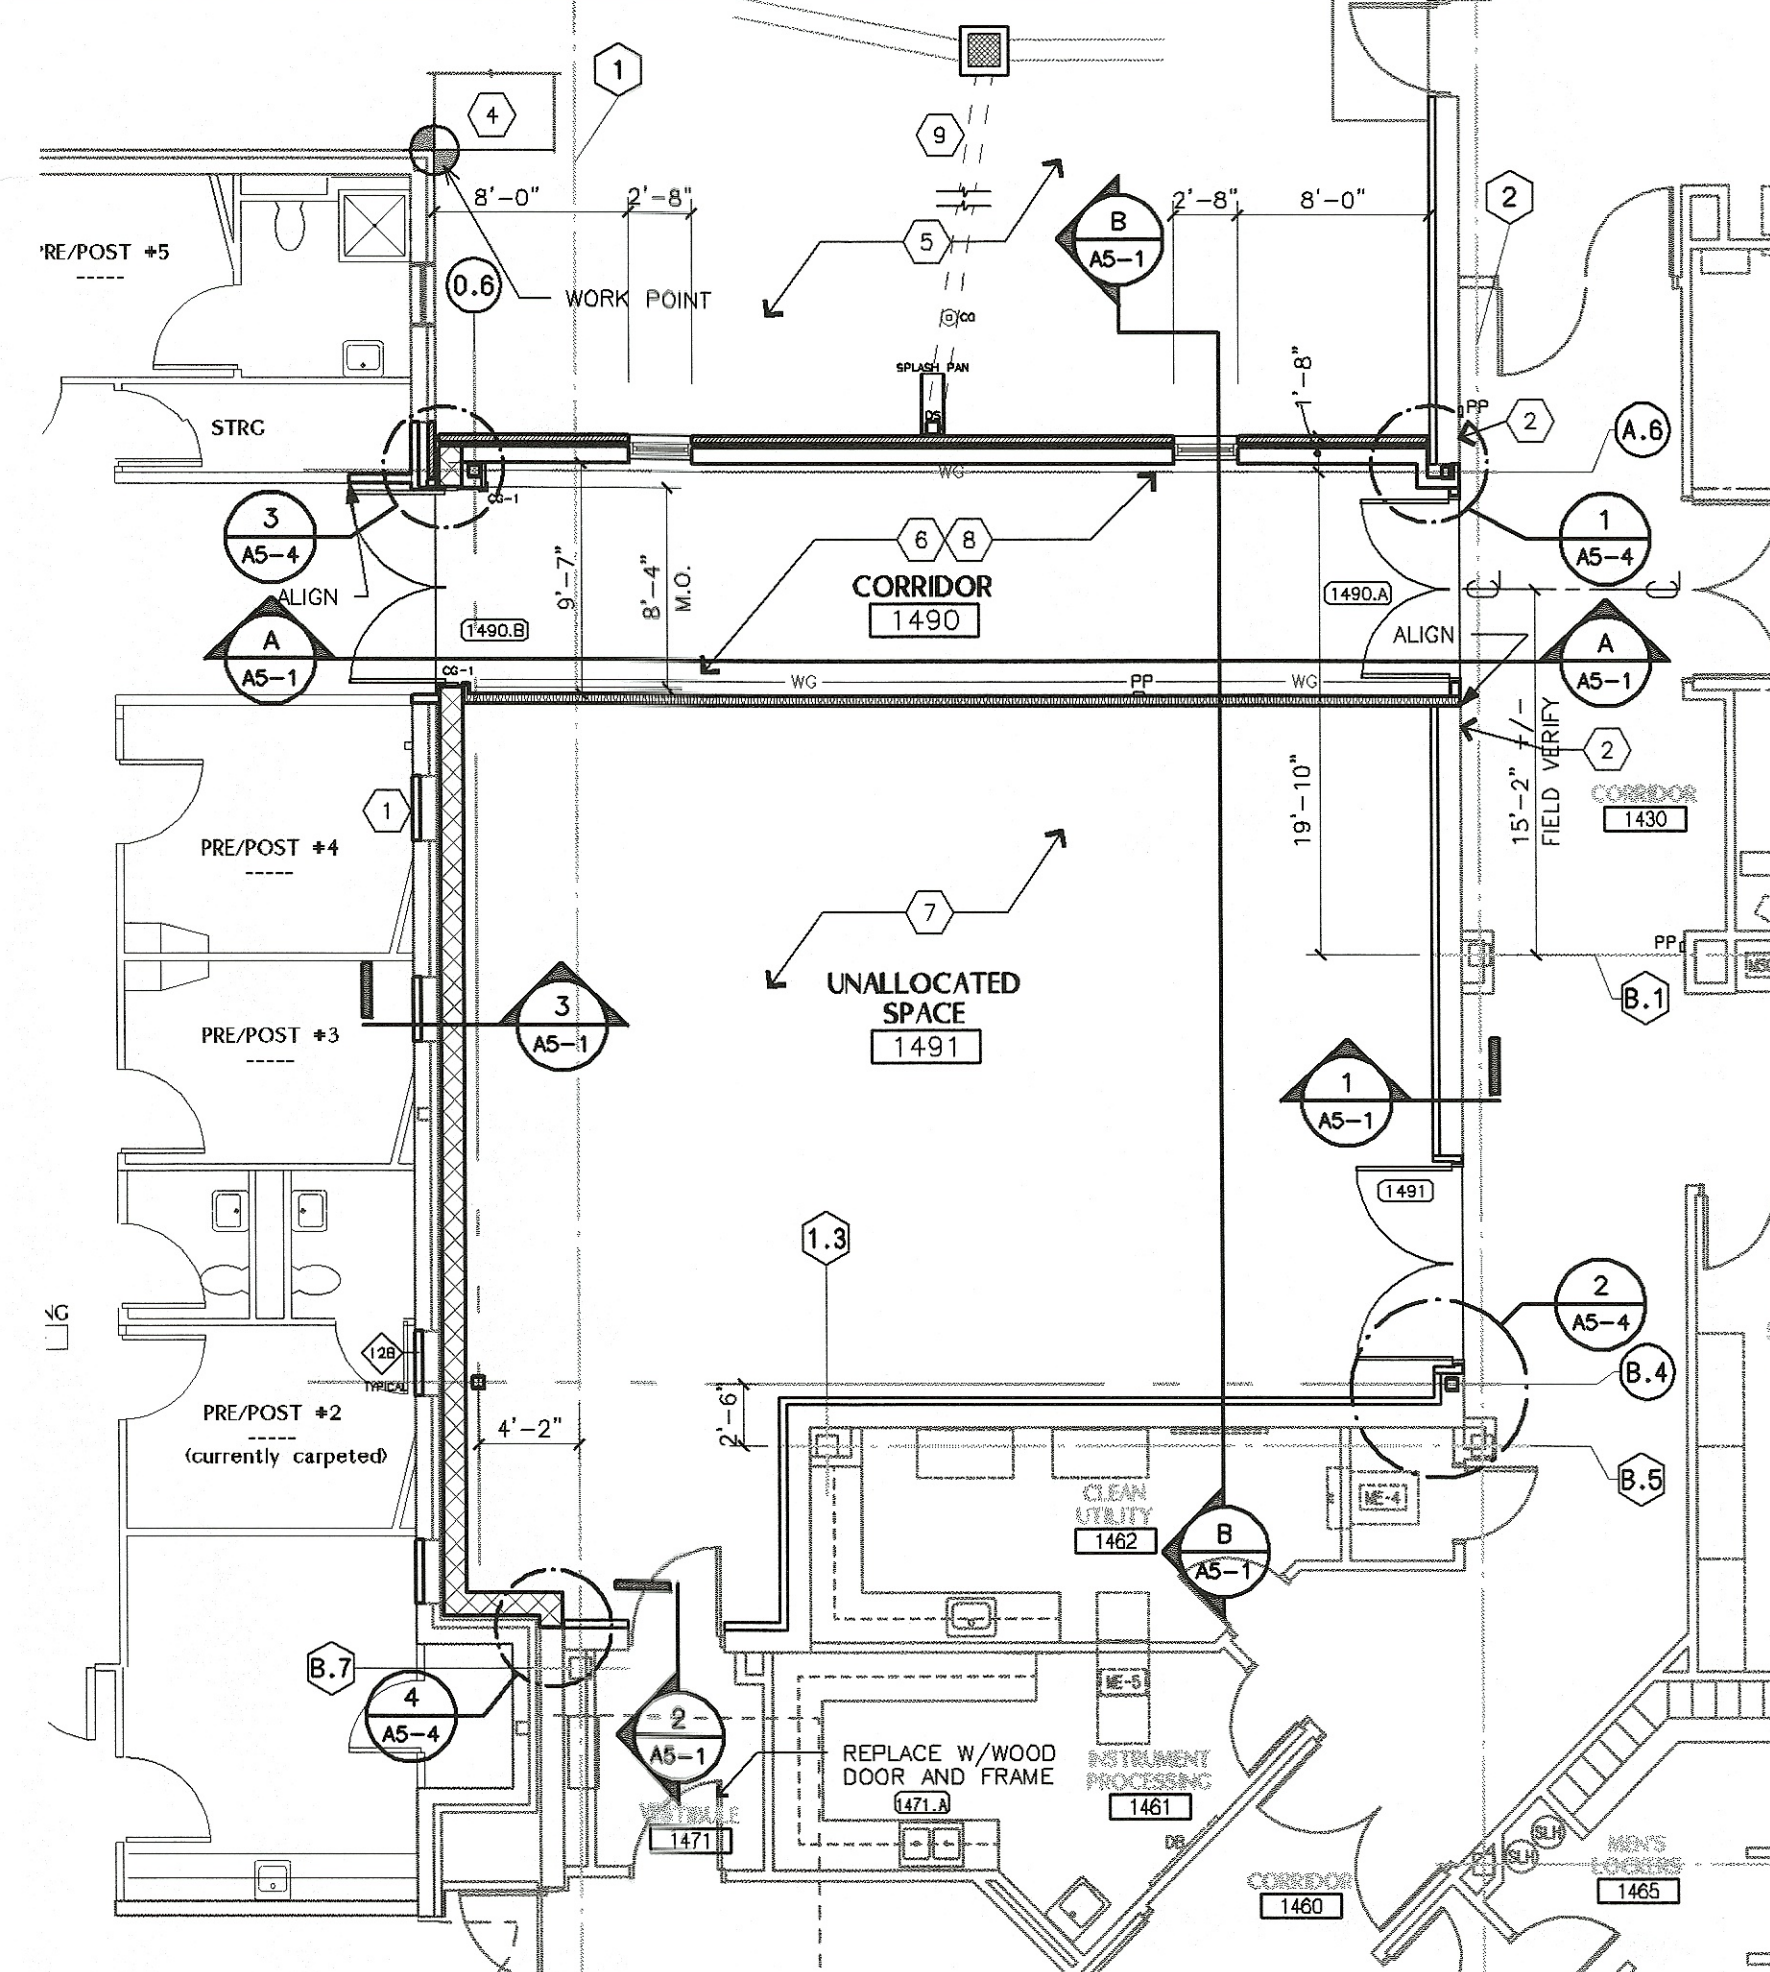

NEW PARTIAL FLOOR PLAN


LEGEND

REFER TO PROJECT MANUAL WHEN MULTIPLE TYPES OF A COMPONENT OCCUR (FE1, FE2, ETC...)

1A WALL TYPES SEE SHEET G-2	MB MARKER BOARD
AP ACCESS GROMMET	ME MEDICAL EQUIPMENT
BEJ BUILDING EXPANSION JOINT	MGA MEDICAL GAS ALARM
CG CORNER GUARD	MGV MED. GAS SHUT OFF VALVE
CH COAT HOOK	MR MAGAZINE RACK
CJ CONTROL JOINT	NCC NITROGEN CONTROL CONSOLE
CMTV CEILING MOUNTED TELEVISION BRACKET	PP AUTOMATIC DOOR PUSH PLATE
CR COAT RACK	SD SOAP DISPENSER
DS DOWN SPOUT	SHL SHELF
CT CURTAIN TRACK	SND SANITARY NAPKIN DISPENSER
EJ EXPANSION JOINT	TB TACKBOARD
EP ELECTRICAL PANEL	TD PAPER TOWEL DISPENSER
FEC FIRE EXTINGUISHER CABINET	TPD TOILET PAPER DISPENSER
FEV FIRE EXTINGUISHER VALVE CABINET	UH UNIT HEATER
FDV FIRE DEPARTMENT	WMV WALL MOUNTED TELEVISION BRACKET
FT FRAME TYPE (SEE ELEVATIONS)	WTC WATER TEMPERATURE CONTROL
FD FLOOR DRAIN	WDB WATER DISTRIBUTION BOX
GB GRAB BAR	
ICT INFANT CHANGING TABLE	
M MIRROR	


..... RADIATION PROTECTION
SOUND INSULATION
HR-1
C.M.U. PROVIDE U.L. RATED BLOCK IN FIRE SEPARATION LIFE SAFETY PLANS.
..... SWP-1

- ### NEW PLAN KEYED NOTES
- NOTE: ALL KEYED NOTES MAY NOT OCCUR ON EVERY SHEET
REFER TO SHEET G-2 FOR NEW PLAN GENERAL NOTES
- 1 INFILL WINDOW OPENING WITH GYPSUM BOARD AND METAL STUD FRAMING. MATCH FLUSH WITH EXISTING WALL FINISH.
 - 2 STOP EXISTING WALL PROTECTION AND PROVIDE NEW ENDCAPS.
 - 3 NOT USED.
 - 4 EXISTING CONCRETE SIDEWALK TO REMAIN AND PROTECT.
 - 5 FINISH GRADE AND RESEED TO MATCH EXISTING LANDSCAPE.
 - 6 GYP. BD. WALLS FINISH TO PAINT. VCT FLOOR TO MATCH EXISTING.
 - 7 UNFINISHED SPACE.
 - 8 PROVIDE WG-1 AT +11" TO TOP AND WG-2 AT +2'-9" TO TOP, CONTINUOUS IN CORRIDOR, BOTH SIDES.
 - 9 ALTERNATE: UNDERGROUND STORM LINE TO EXISTING CATCH BASIN D-18. DISTANCE FROM BUILDING FACE TO CATCH BASIN IS APPROXIMATELY 85 FEET. 8 INCH PVC STORM LINE PROVIDE A CLEAN OUT FIVE FEET FROM BUILDING AT INVERT ELEVATION 238.40'. SLOPE TO CATCH BASIN, WEST SIDE, PROVIDE OPENING, MATCH ELEVATION 239.04'. FIELD VERIFY ALL DISTANCES AND ELEVATIONS OF EXISTING STORM LINES AND UTILITY LINES. PATCH ALL GRASSED AREAS TO MATCH. PATCH ALL CONCRETE AND ASPHALT PAVING TO MATCH EXISTING.

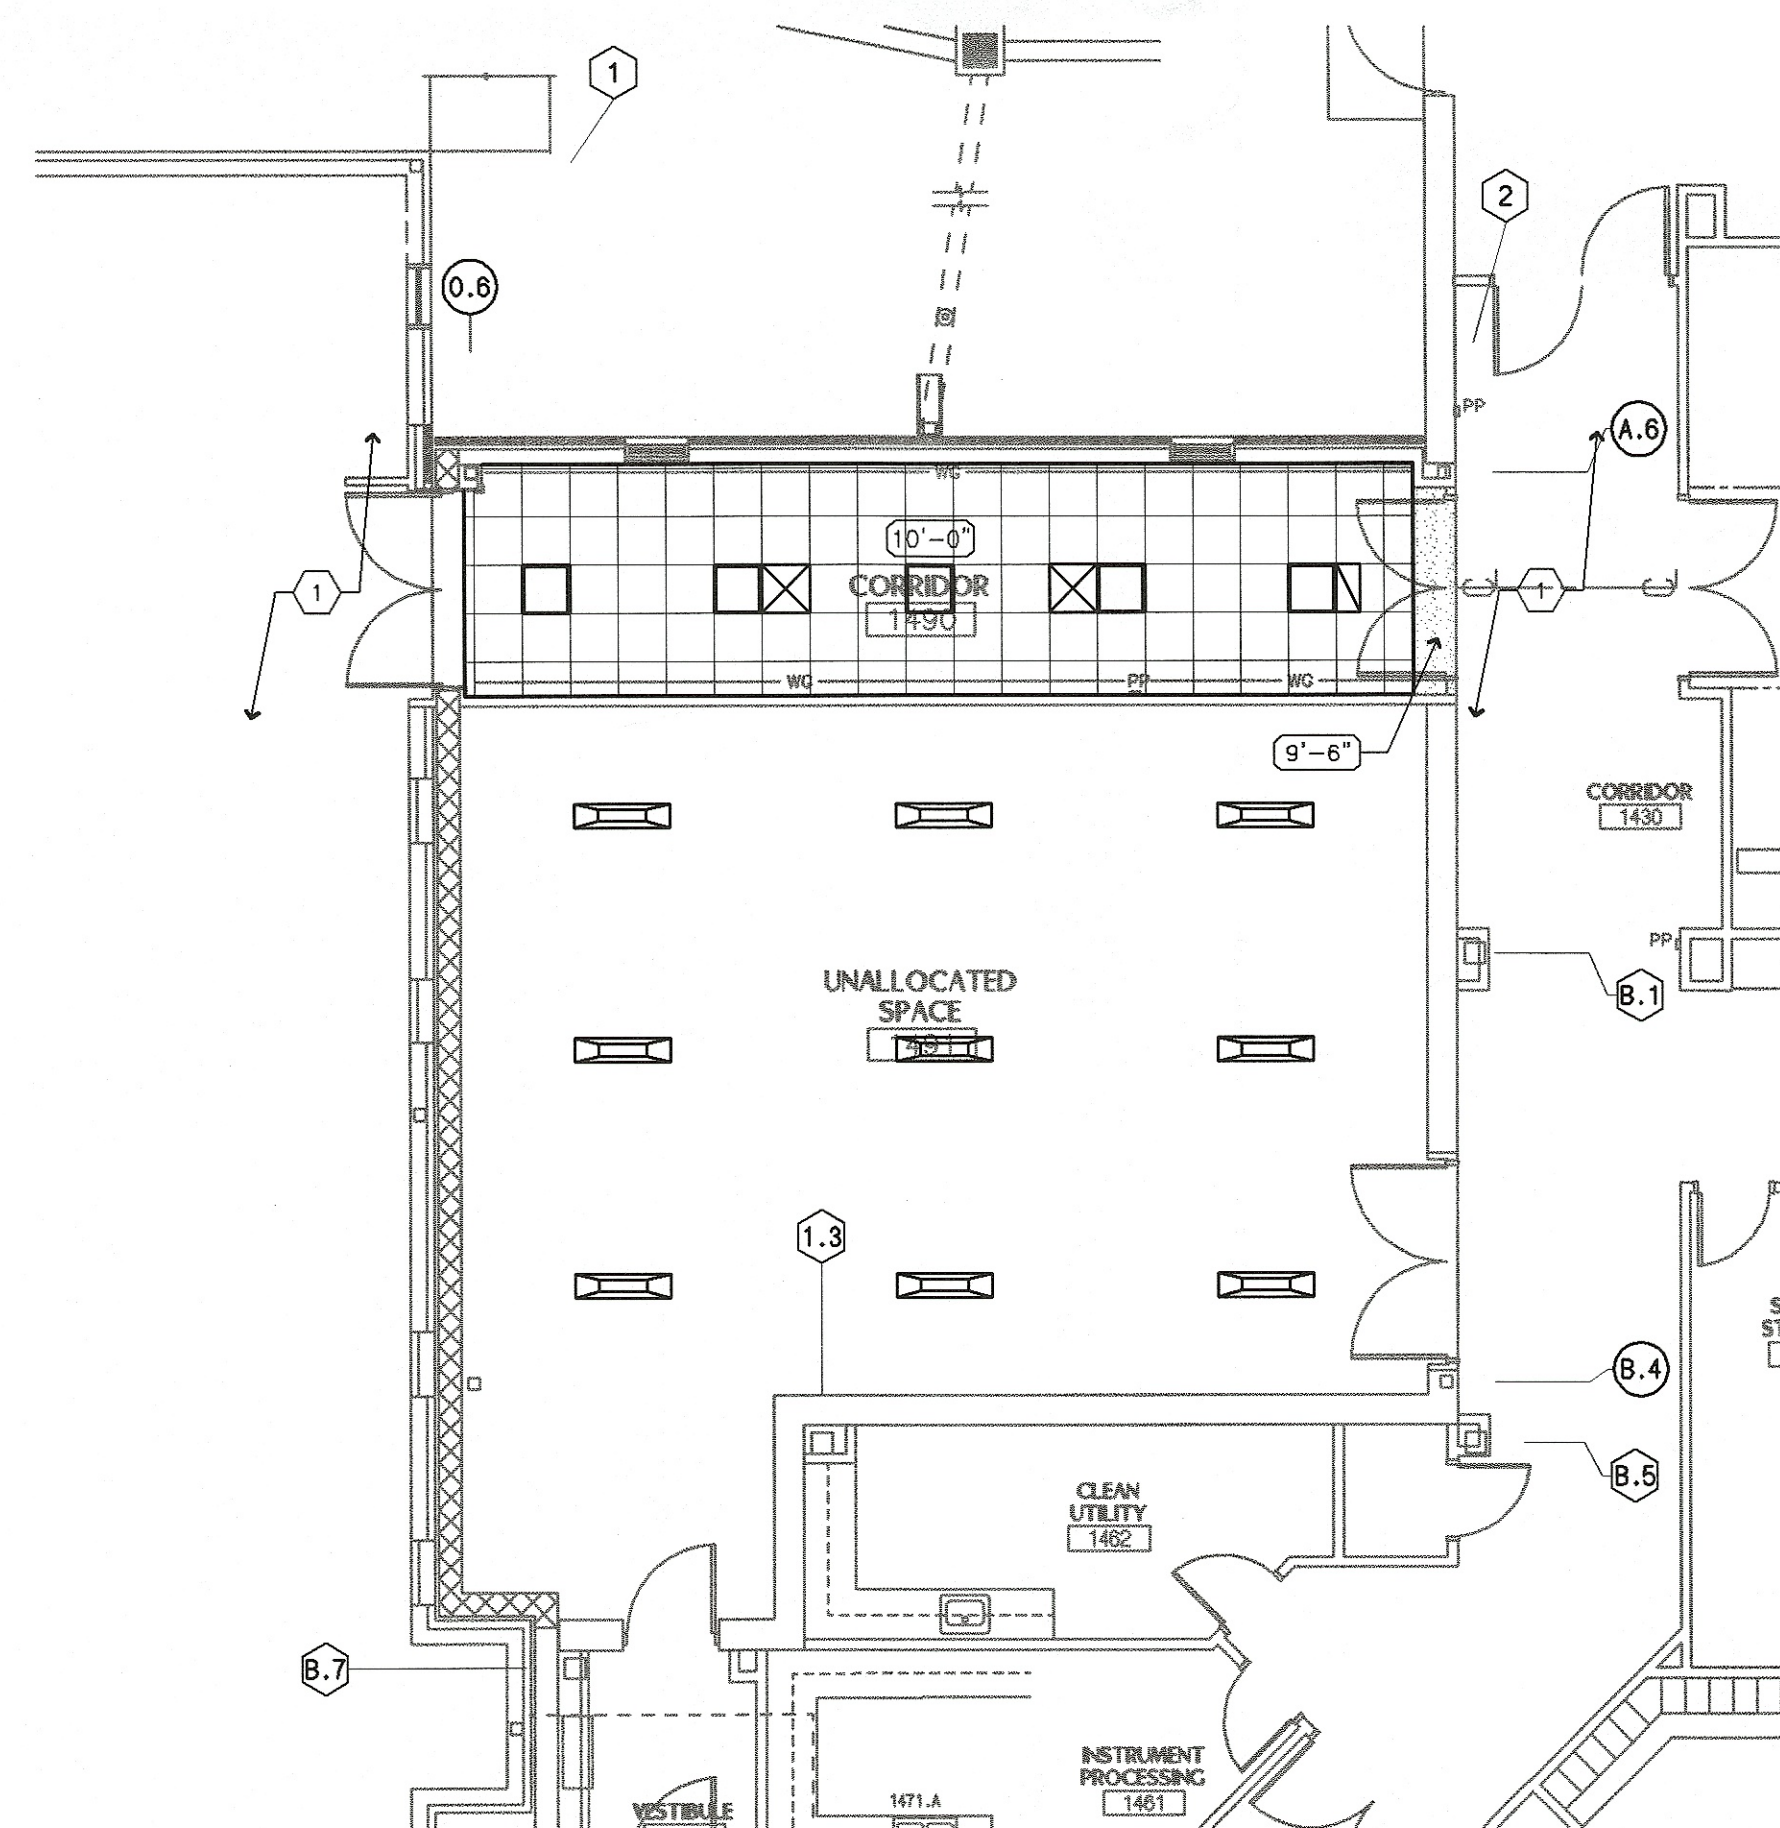

PARTIAL REFLECTED CEILING PLAN

- ### REFLECTED CEILING PLAN KEYED NOTES
- NOTE: ALL KEYED NOTES MAY NOT OCCUR ON EVERY SHEET
REFER TO SHEET G-2 FOR REFLECTED CEILING PLAN GENERAL NOTES
- 1 REWORK AND OR MODIFY EXISTING SUSPENDED CEILING SYSTEM TO ACCOMMODATE FOR NEW WORK AND NEW SUSPENDED CEILING SYSTEM.
 - 2
 - 3
 - 4
 - 5
 - 6
 - 7
 - 8
 - 9
 - 10
 - 11
 - 12

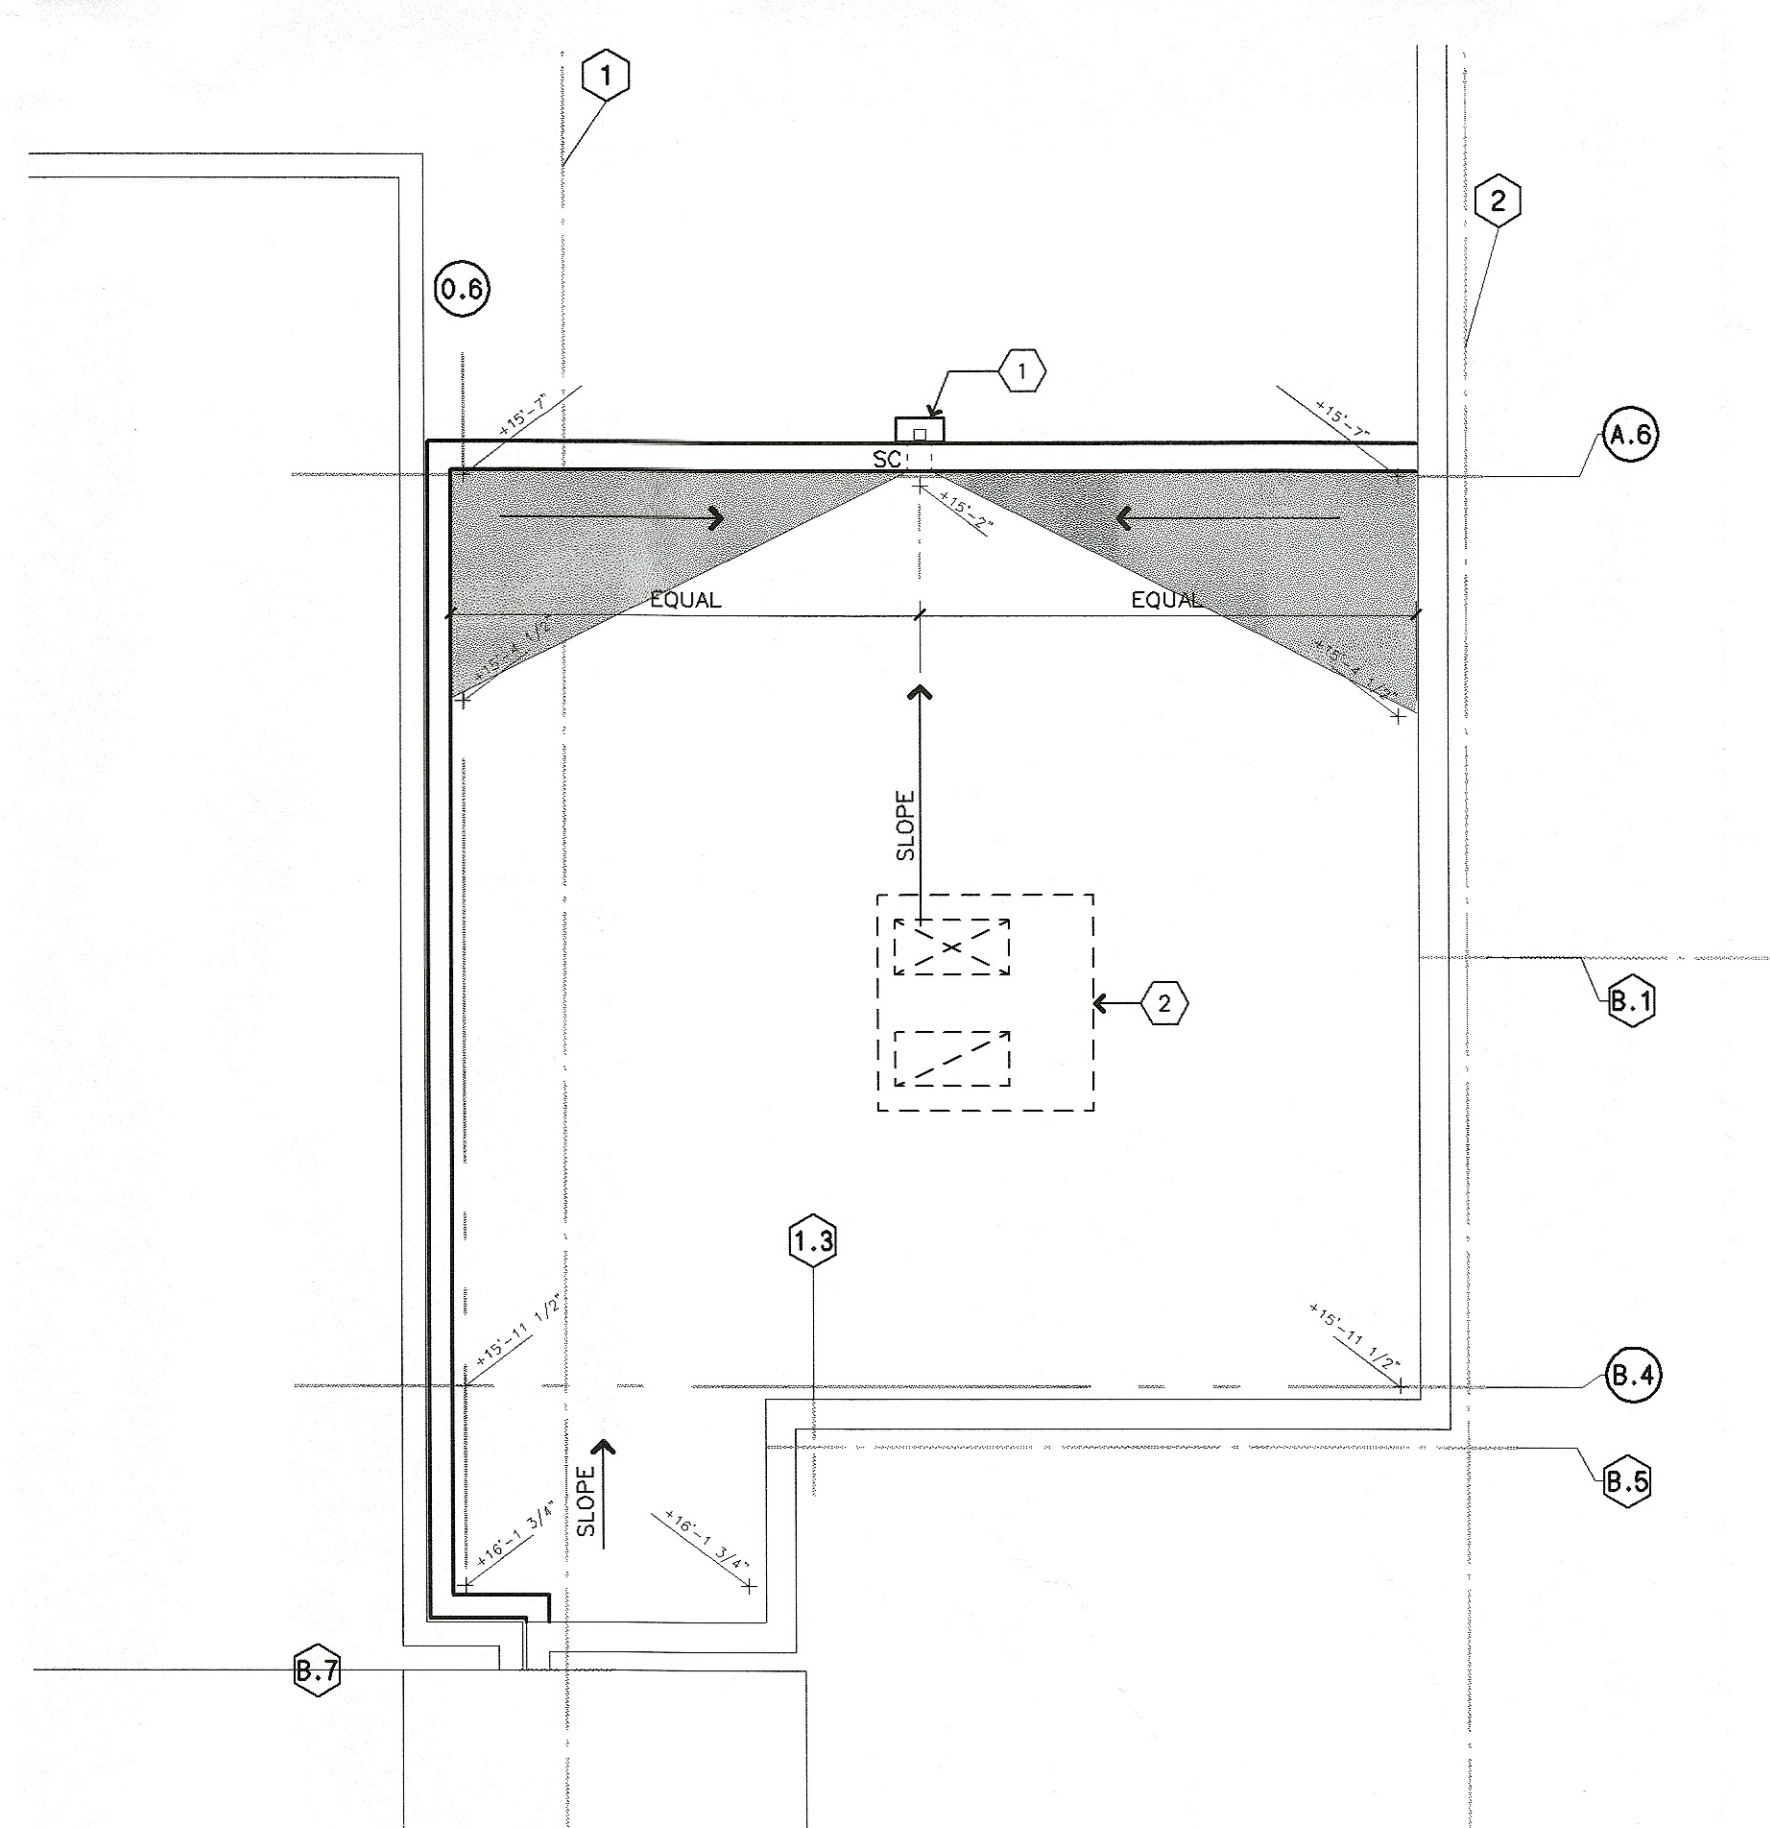

PARTIAL ROOF PLAN

ROOF PLAN LEGEND

R.D. ROOF DRAIN	O.D. OVERFLOW DRAIN
WALKWAY PAD	ROOF HATCH
SHADING INDICATES AREAS OF TAPERED INSULATION	EXHAUST FAN
SC SCUPPER DRAIN	TOP OF ROOFING MEMBRANE ELEV.

ROOF PLAN GENERAL NOTES

1. REFER TO MECHANICAL AND ELECTRICAL DRAWINGS FOR ADDITIONAL WORK.
2. ALL ROOFING IS TYPE 1 UNLESS NOTED OTHERWISE.
- 3.

ROOF PLAN KEYED NOTES

NOTE: ALL KEYED NOTES MAY NOT OCCUR ON EVERY SHEET

- 1 CONDUCTOR HEAD AND DOWNSPOUT. REFER TO EXTERIOR ELEVATION.
- 2 APPROXIMATE LOCATION FOR POSSIBLE FUTURE RTU. REFER TO STRUCTURAL DRAWINGS. THIS INFORMATION IS PROVIDED FOR REFERENCE ONLY.
- 3
- 4
- 5
- 6
- 7
- 8

KEYPLAN

NORTH

PROJECT LOCATION

1/8" = 1'-0"

A2-1

Copyright 2005
Hasenstab Architects, Inc.
All rights reserved.

ISSUE/REVISION DATES

A	5/6/05	ISSUED FOR PLAN REVIEW
---	--------	------------------------

Aultman Hospital

Aultman West Shell Addition

CHECK 9110
OHLINGER 7716
EVERHARD 6783
MEDZUCH 8867

REGISTERED ARCHITECT

HASENSTAB ARCHITECTS, INC.

Union Point
190 N. Union Street
Suite 400
Akron, Ohio 44304
(330) 434-4464
(330) 434-8546 Fax
www.hainc.cc

DRAWN BY PROJ. ARCH.

PROJECT NO. 20502

04/15/2005

DEMOLITION/FLOOR ROOF & REFLECTED CEILING PLANS