


1998020	JOB NO.
	DRAWN
	CHECKED
	JOB CAP.
10-21-98	DATE

MARTIN PALLET COMPANY
1414 INDUSTRIAL AVE. S.W. MASSILLON, OHIO

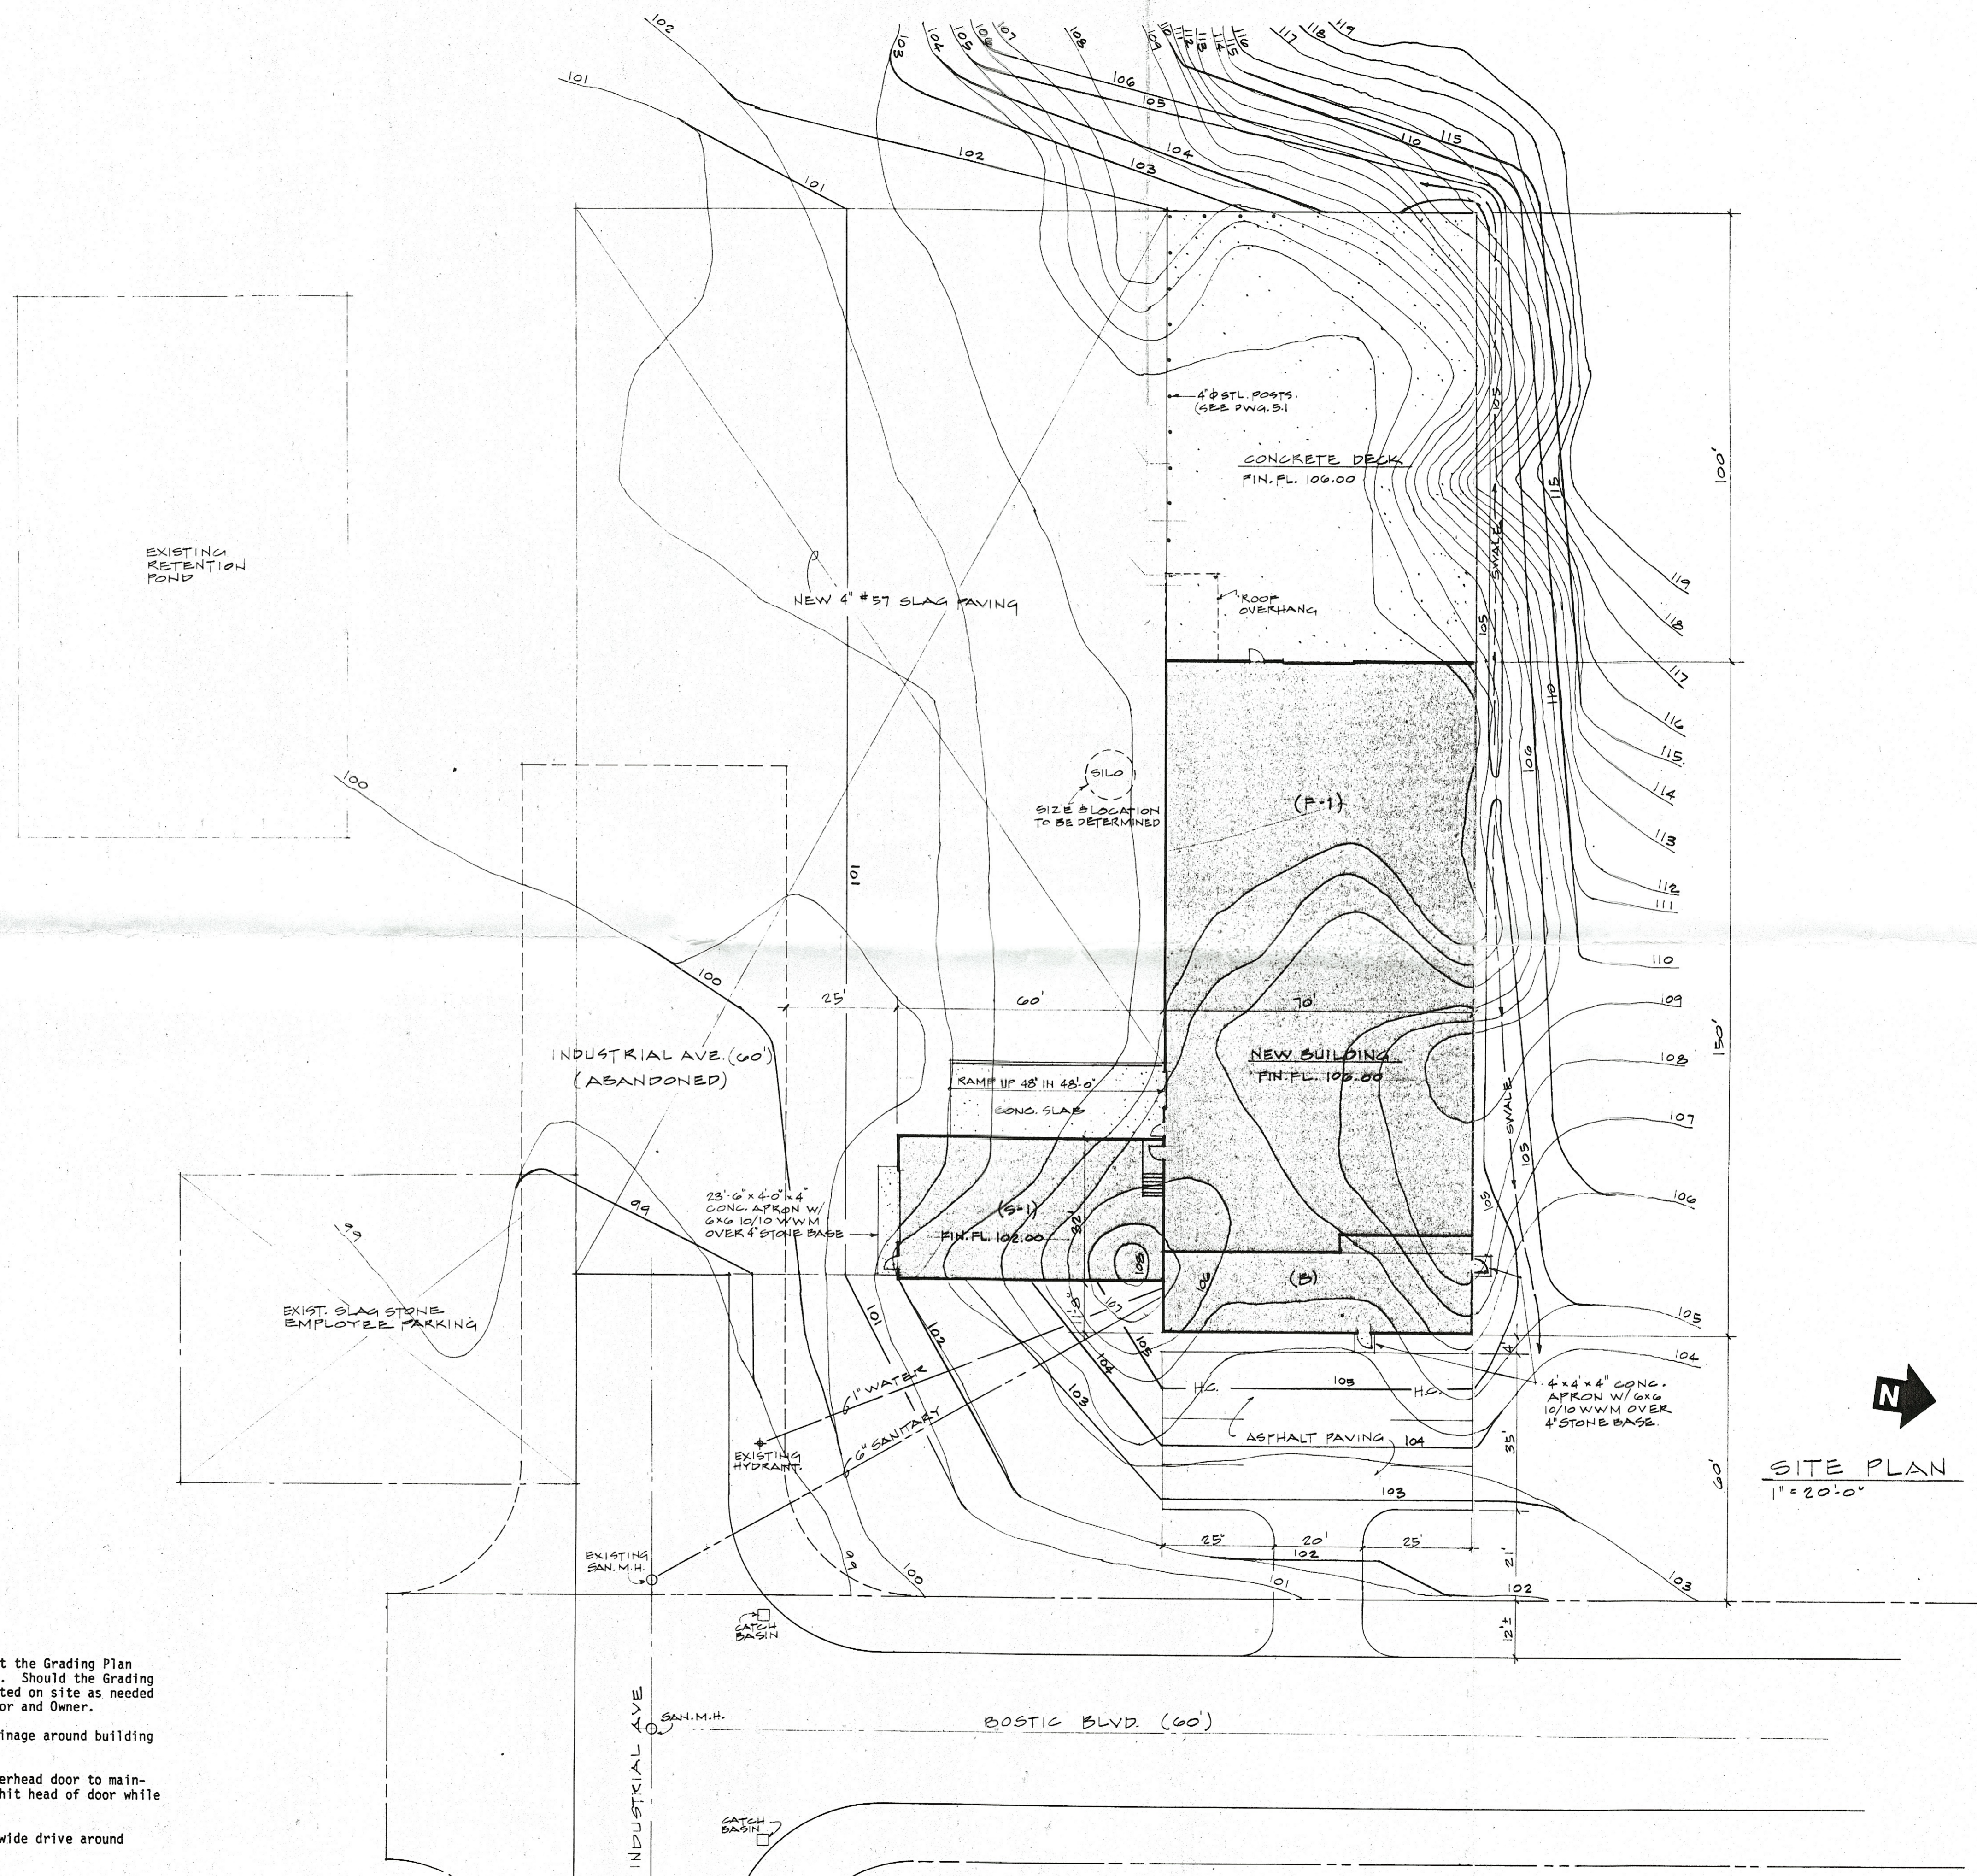

SITE PLAN
1" = 20'-0"

GENERAL NOTES

1. The Grading Contractor shall field-verify that the Grading Plan shown is accurate prior to grading operations. Should the Grading Plan not balance, soil may be obtained or wasted on site as needed with prior permission of the General Contractor and Owner.
2. Grading Contractor shall provide positive drainage around building to existing retention pond.
3. Grading Contractor to verify that slope at overhead door to maintenance is such that tractor-trailers do not hit head of door while backing into building.
4. See Sheet 1.1 for Alternate No. 1 to add 15' wide drive around building.