

1. SITE PLAN, INDEX, O.B.B.C. INFORMATION
2. MAIN FLOOR CRAWL SPACE PLANS
3. EXTERIOR ELEVATIONS

REVISED TERMINOLOGY TO INDICATE
ACTUAL SPACE DEFINED USE

NUMBER OF DAILIES CARRIED

The following are the drawings
submitted by the author of the
invention, and the author of the
invention, and the author of the

The Building Department approved set of drawings must be first at the project site for review by city inspectors. If the drawings available may result in a violation of existing and required regulations too.

Review and Approval Incorporates Plans
 Examiners comments on separate "Plans
 of Location" application. Author of
 the plan is responsible for securing, paying for
 and submitting the plan to the appropriate

SHELL ONLY
FEDERAL APPROVAL
DEC 11 1998

AUTHOR OF DRAWINGS COPY


USE GROUP: (MIXED) M- (PRIVE-THRU) + B (BUSINESS-PRIVE THRU RELATED) - NON-SEPARATED

REVISED 12-7-76



STEWART:
DRIVE THRU
604 LINCOLNWAY
MASSILLON, OHIO

OCCUPANCY: M. (1 EMPLOYEE + $\frac{850^4 \text{ PUBLIC FLOOR AREA}}{30^4 \text{ PER PERSON}} = 29 + 1 = 30$ (2 OWNERS) = 31 MAX.)

AUTHOR OF DRAWINGS COPY

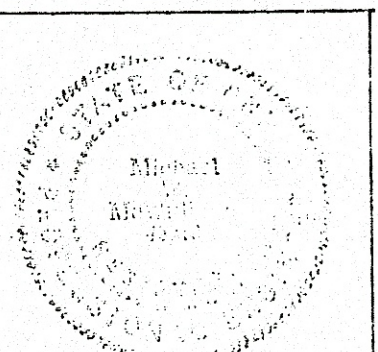



DATE: 11/18/92
VISEV: 12/9/92

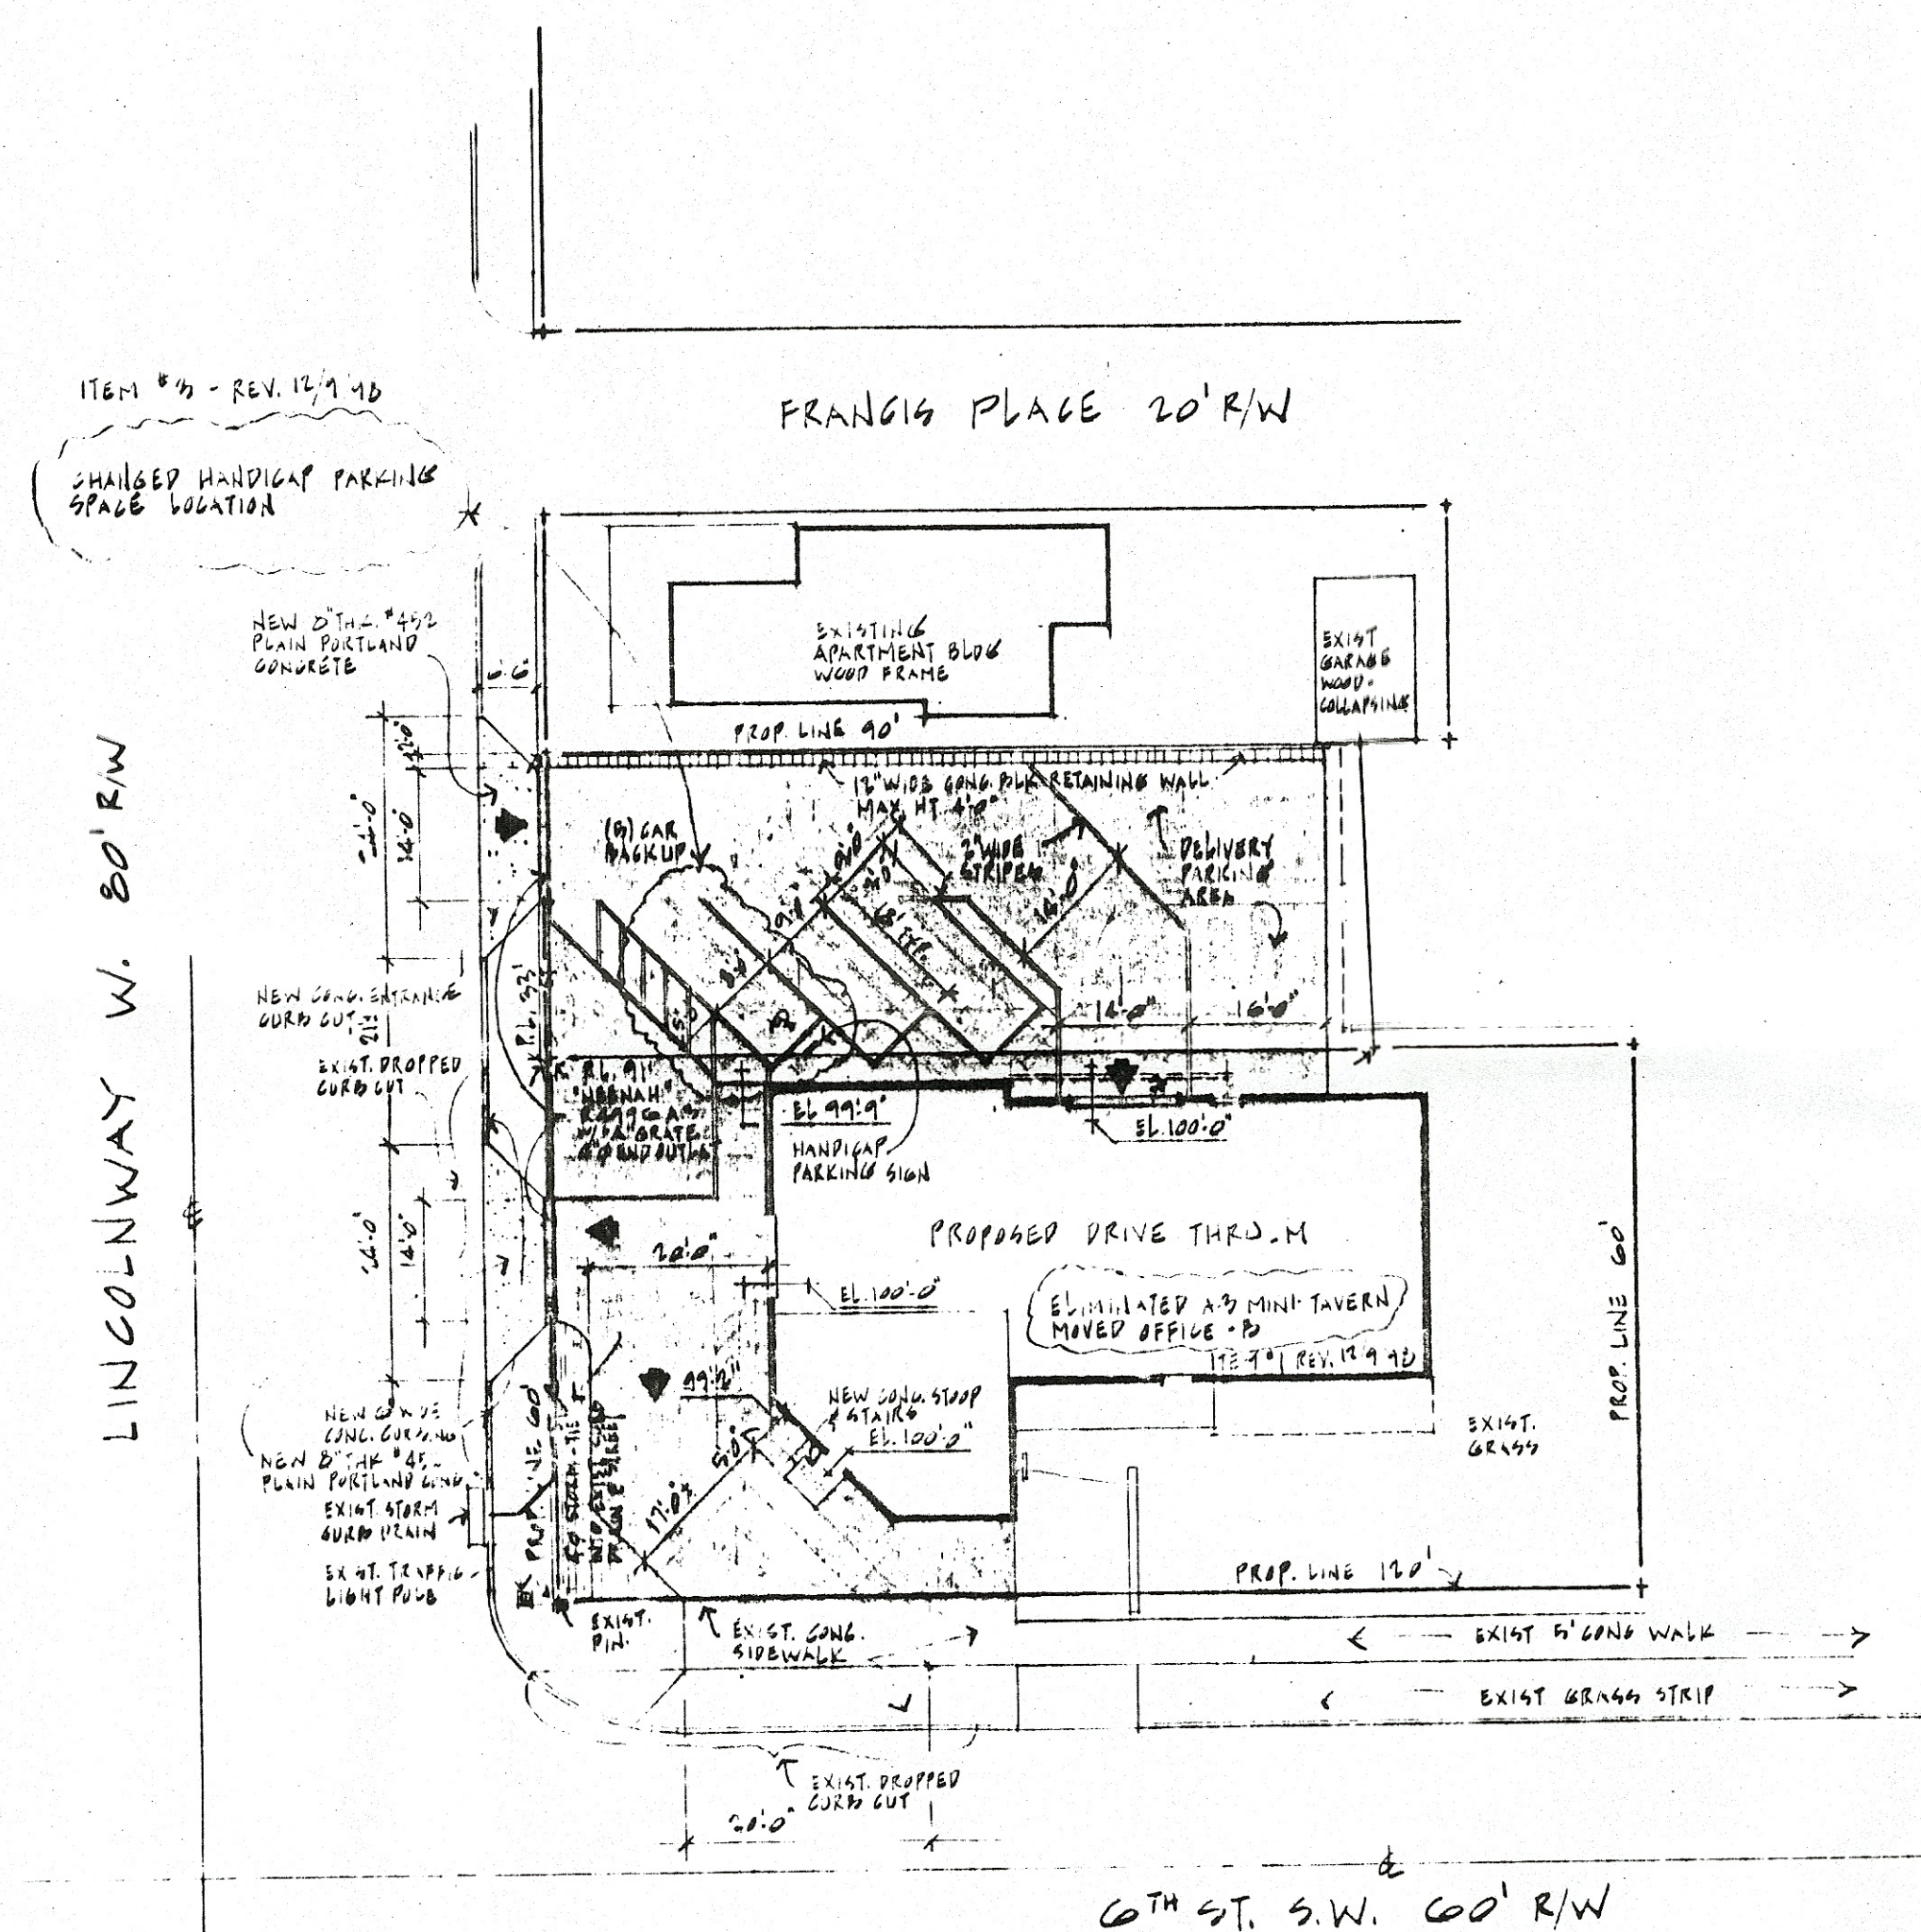 

SITE PLAN

SCALE: 1" = 20'-0"

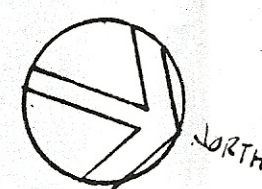


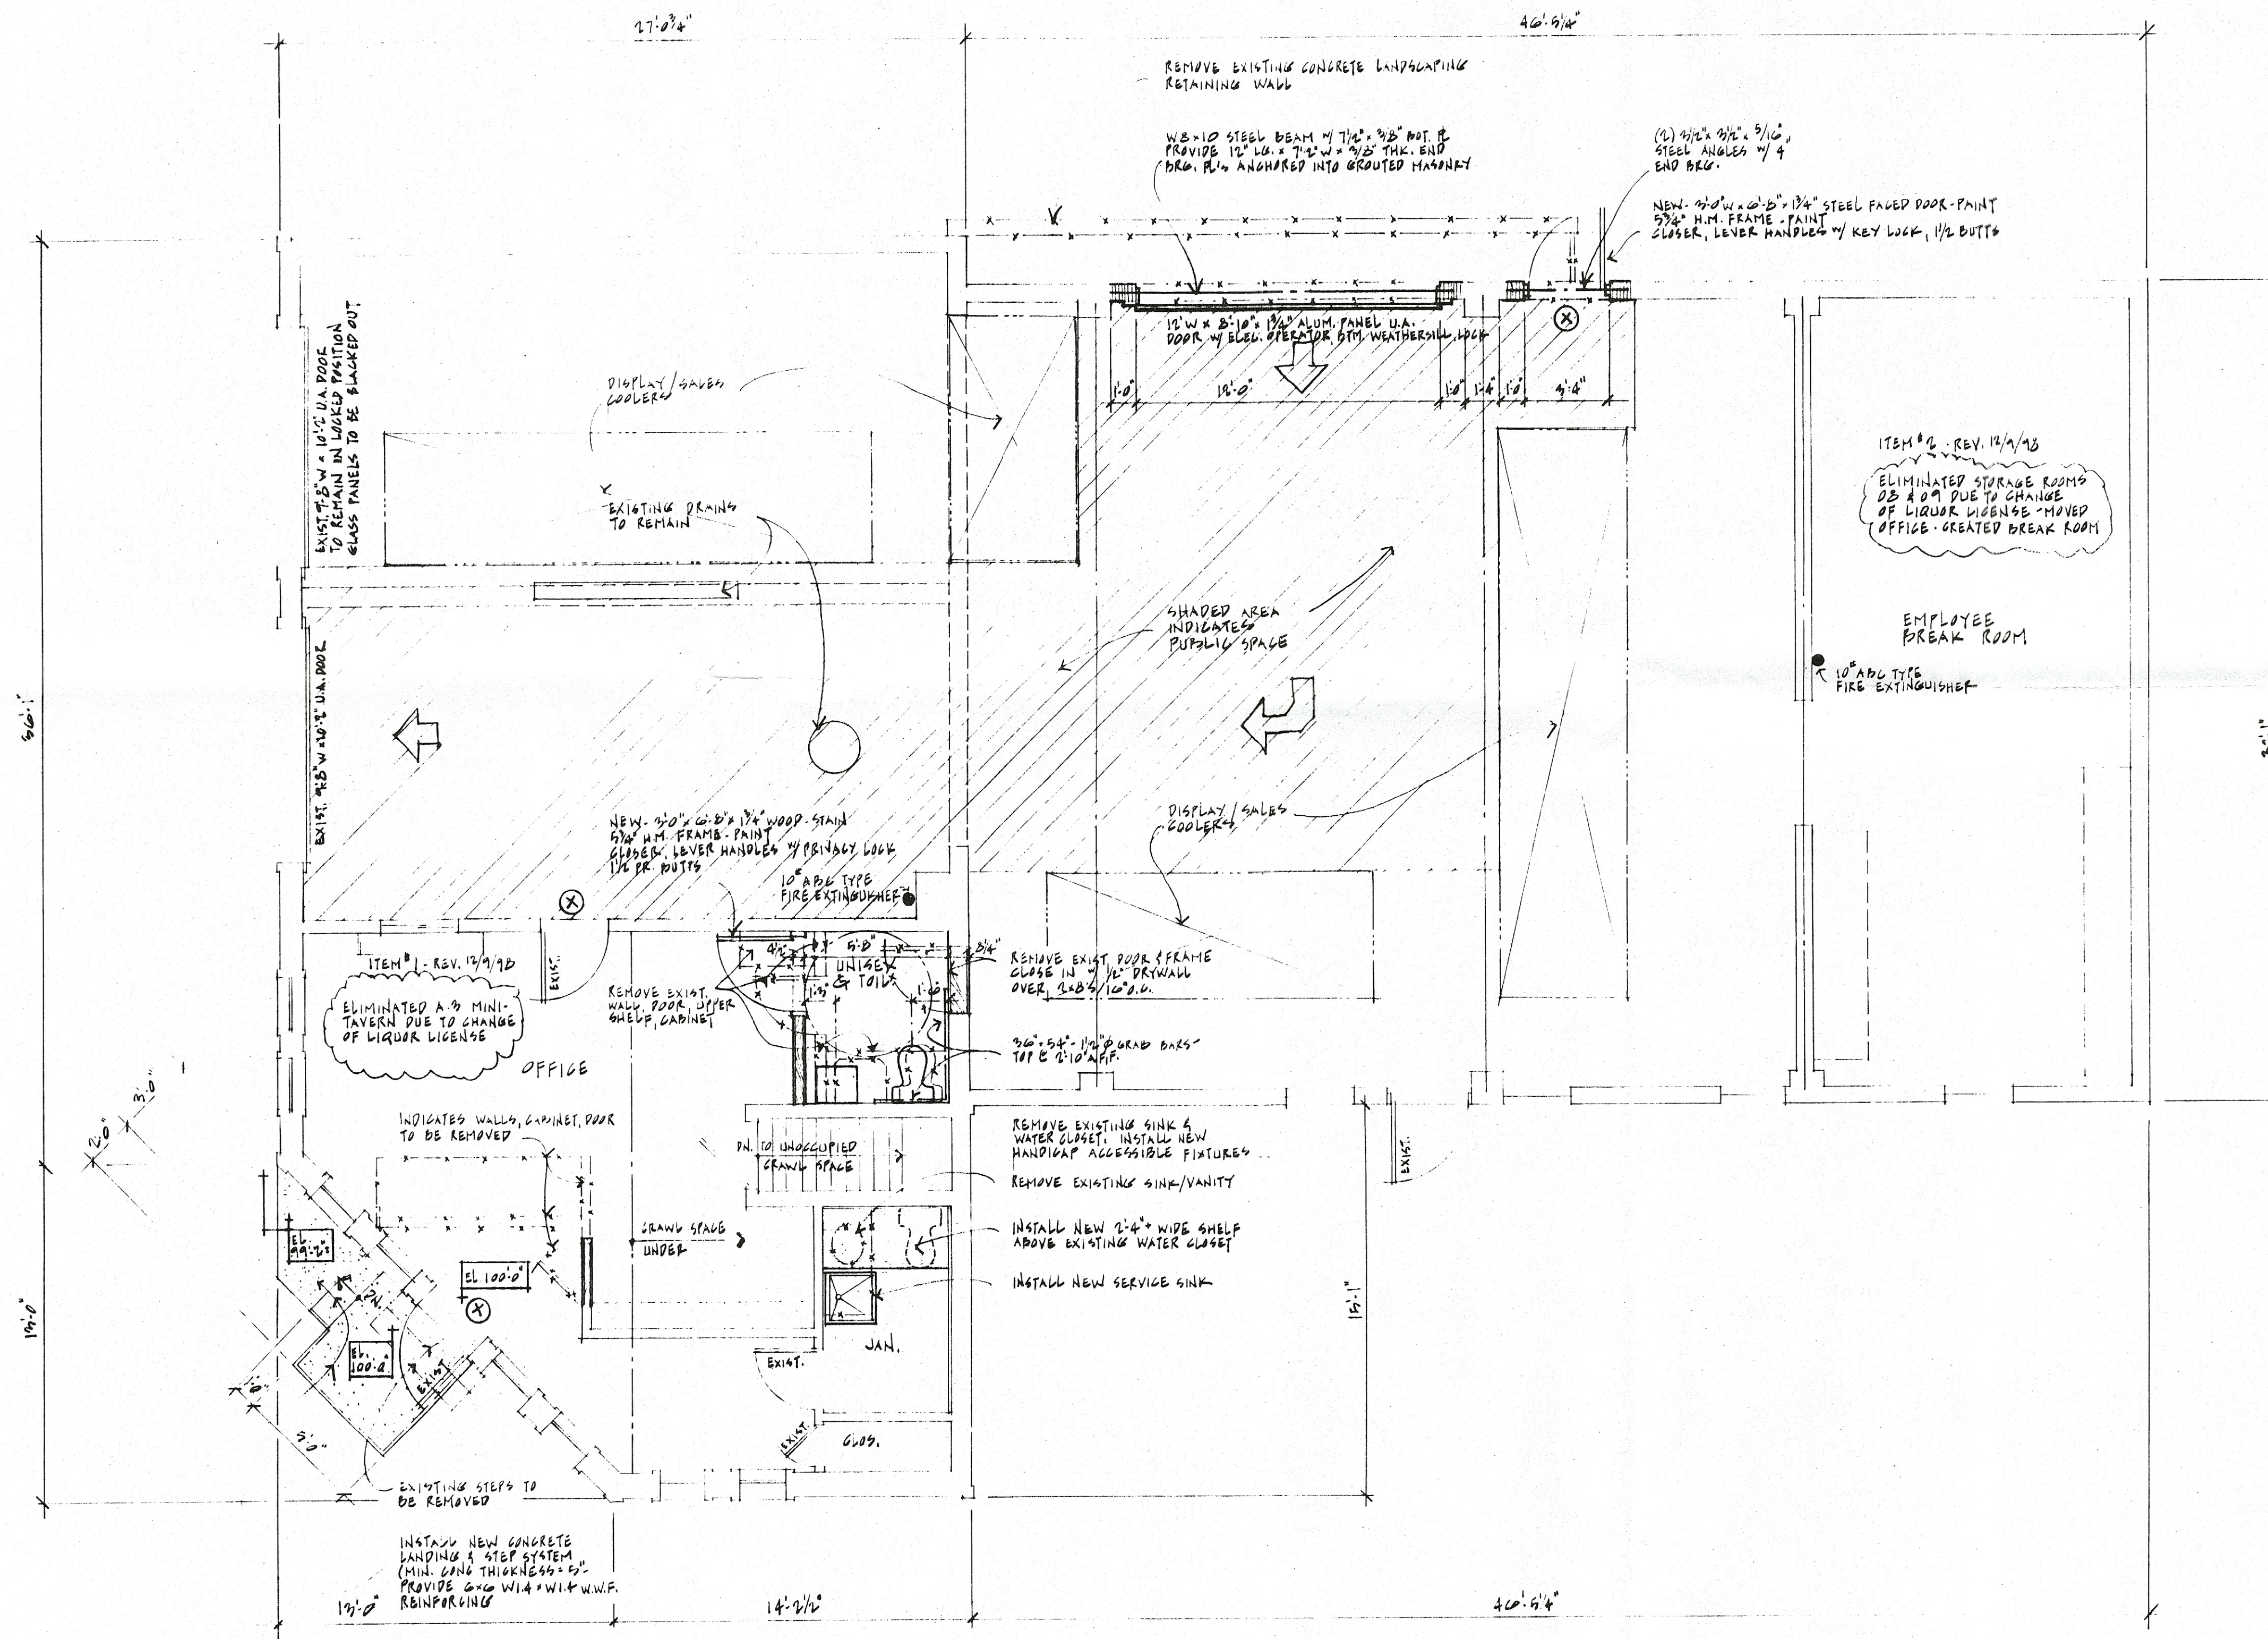

MAIN FLOOR PLAN

SCALE: $1/4" = 1'-0"$

DRIVE THRU - M : 2195⁺ OF WHICH 850⁺ IS PUBLIC AREA OF DRIVE THRU
OFFICE - P : 515⁺

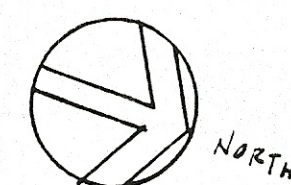


REMARKS

INTERIOR FINISH REQUIREMENTS:
M (MERCANTILE) WALLS & CEILINGS (ROOMS OR ENCLOSED SPACES) - CLASS III, FINISHES
B (BUSINESS) (ROOMS OR ENCLOSED SPACES) - CLASS III, FINISHES

UNIGEX HANDICAP TOILET ROOM - PROVIDE VINYL TILE FLOORING W/ VINYL COVE BASE.
1/2" MOISTURE RESISTANT DRYWALL W/ PAINTED FINISH - WALLS
1/2" DRYWALL (CLG. HT. @ 8'0") OVER 2x6's/1" O.C. - CLG.

ITEM #4 REV. 12/9/98

CHANGED TERMINOLOGY FROM BASEMENT
TO CRAWL SPACE DUE TO LACK OF
PROPER ROOM HEIGHT AND TOTAL
NON-USABILITY. ADDED BLOCK VENTS

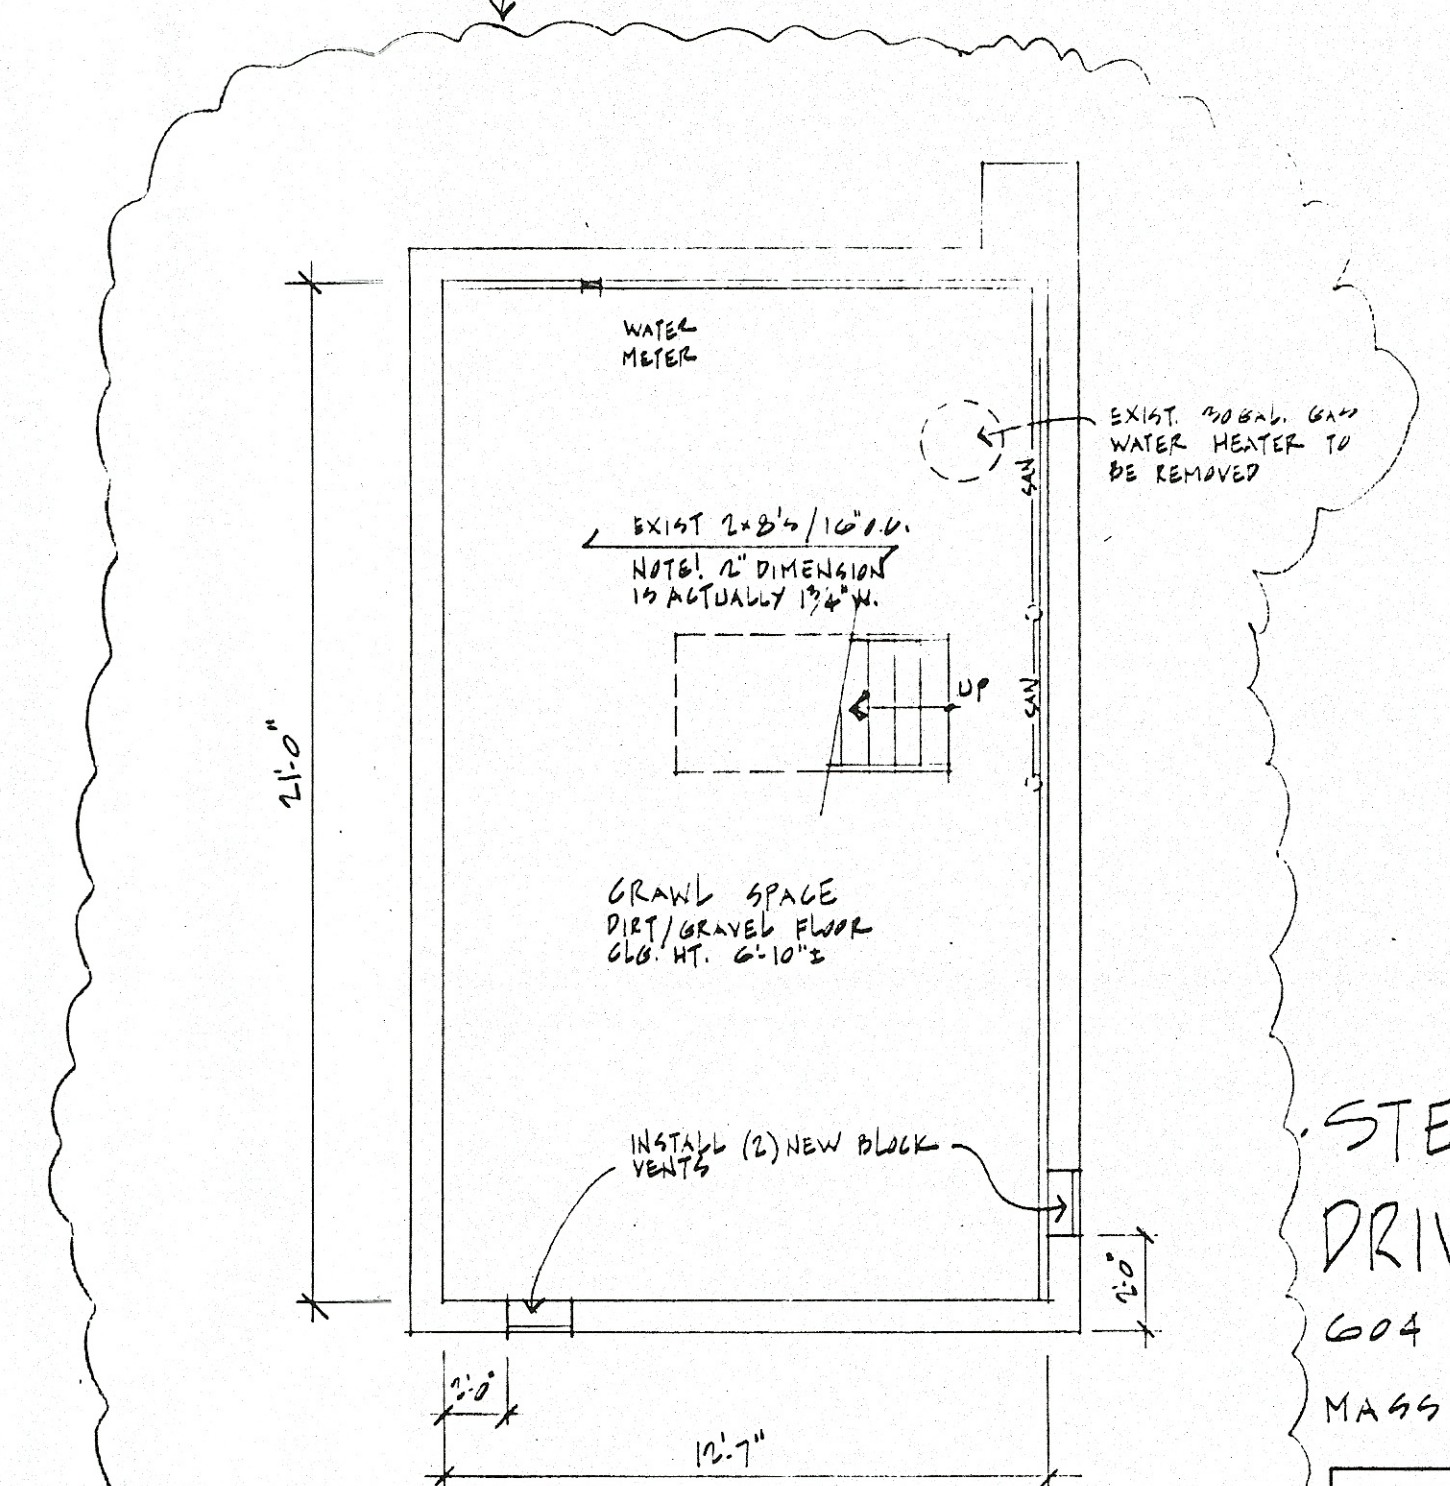


CRAWL SPACE PLAN

SCALE: $\frac{1}{4}'' = 1'-0''$

NOTE! CRAWL SPACE IS TOTALLY UNOCCUPIED
NO MECHANICAL, NO STORAGE

AREA = 265^{ft}²
MAIN FLOOR LOADING (B. BUSINESS USE) = $\frac{50\% \text{ S.F. LIVE} + 10\% \text{ S.F. DEAD}}{60\% \text{ S.F. TOTAL}}$

STEWART:
PRIVE THRU
004 LINCOLNWAY
MASSILLON, OHIO

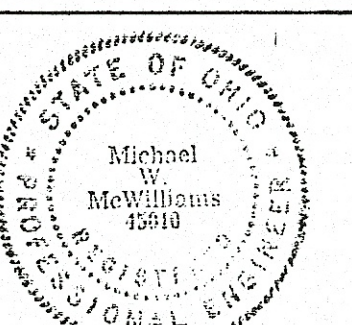

REISSUED
12/9/98

22