



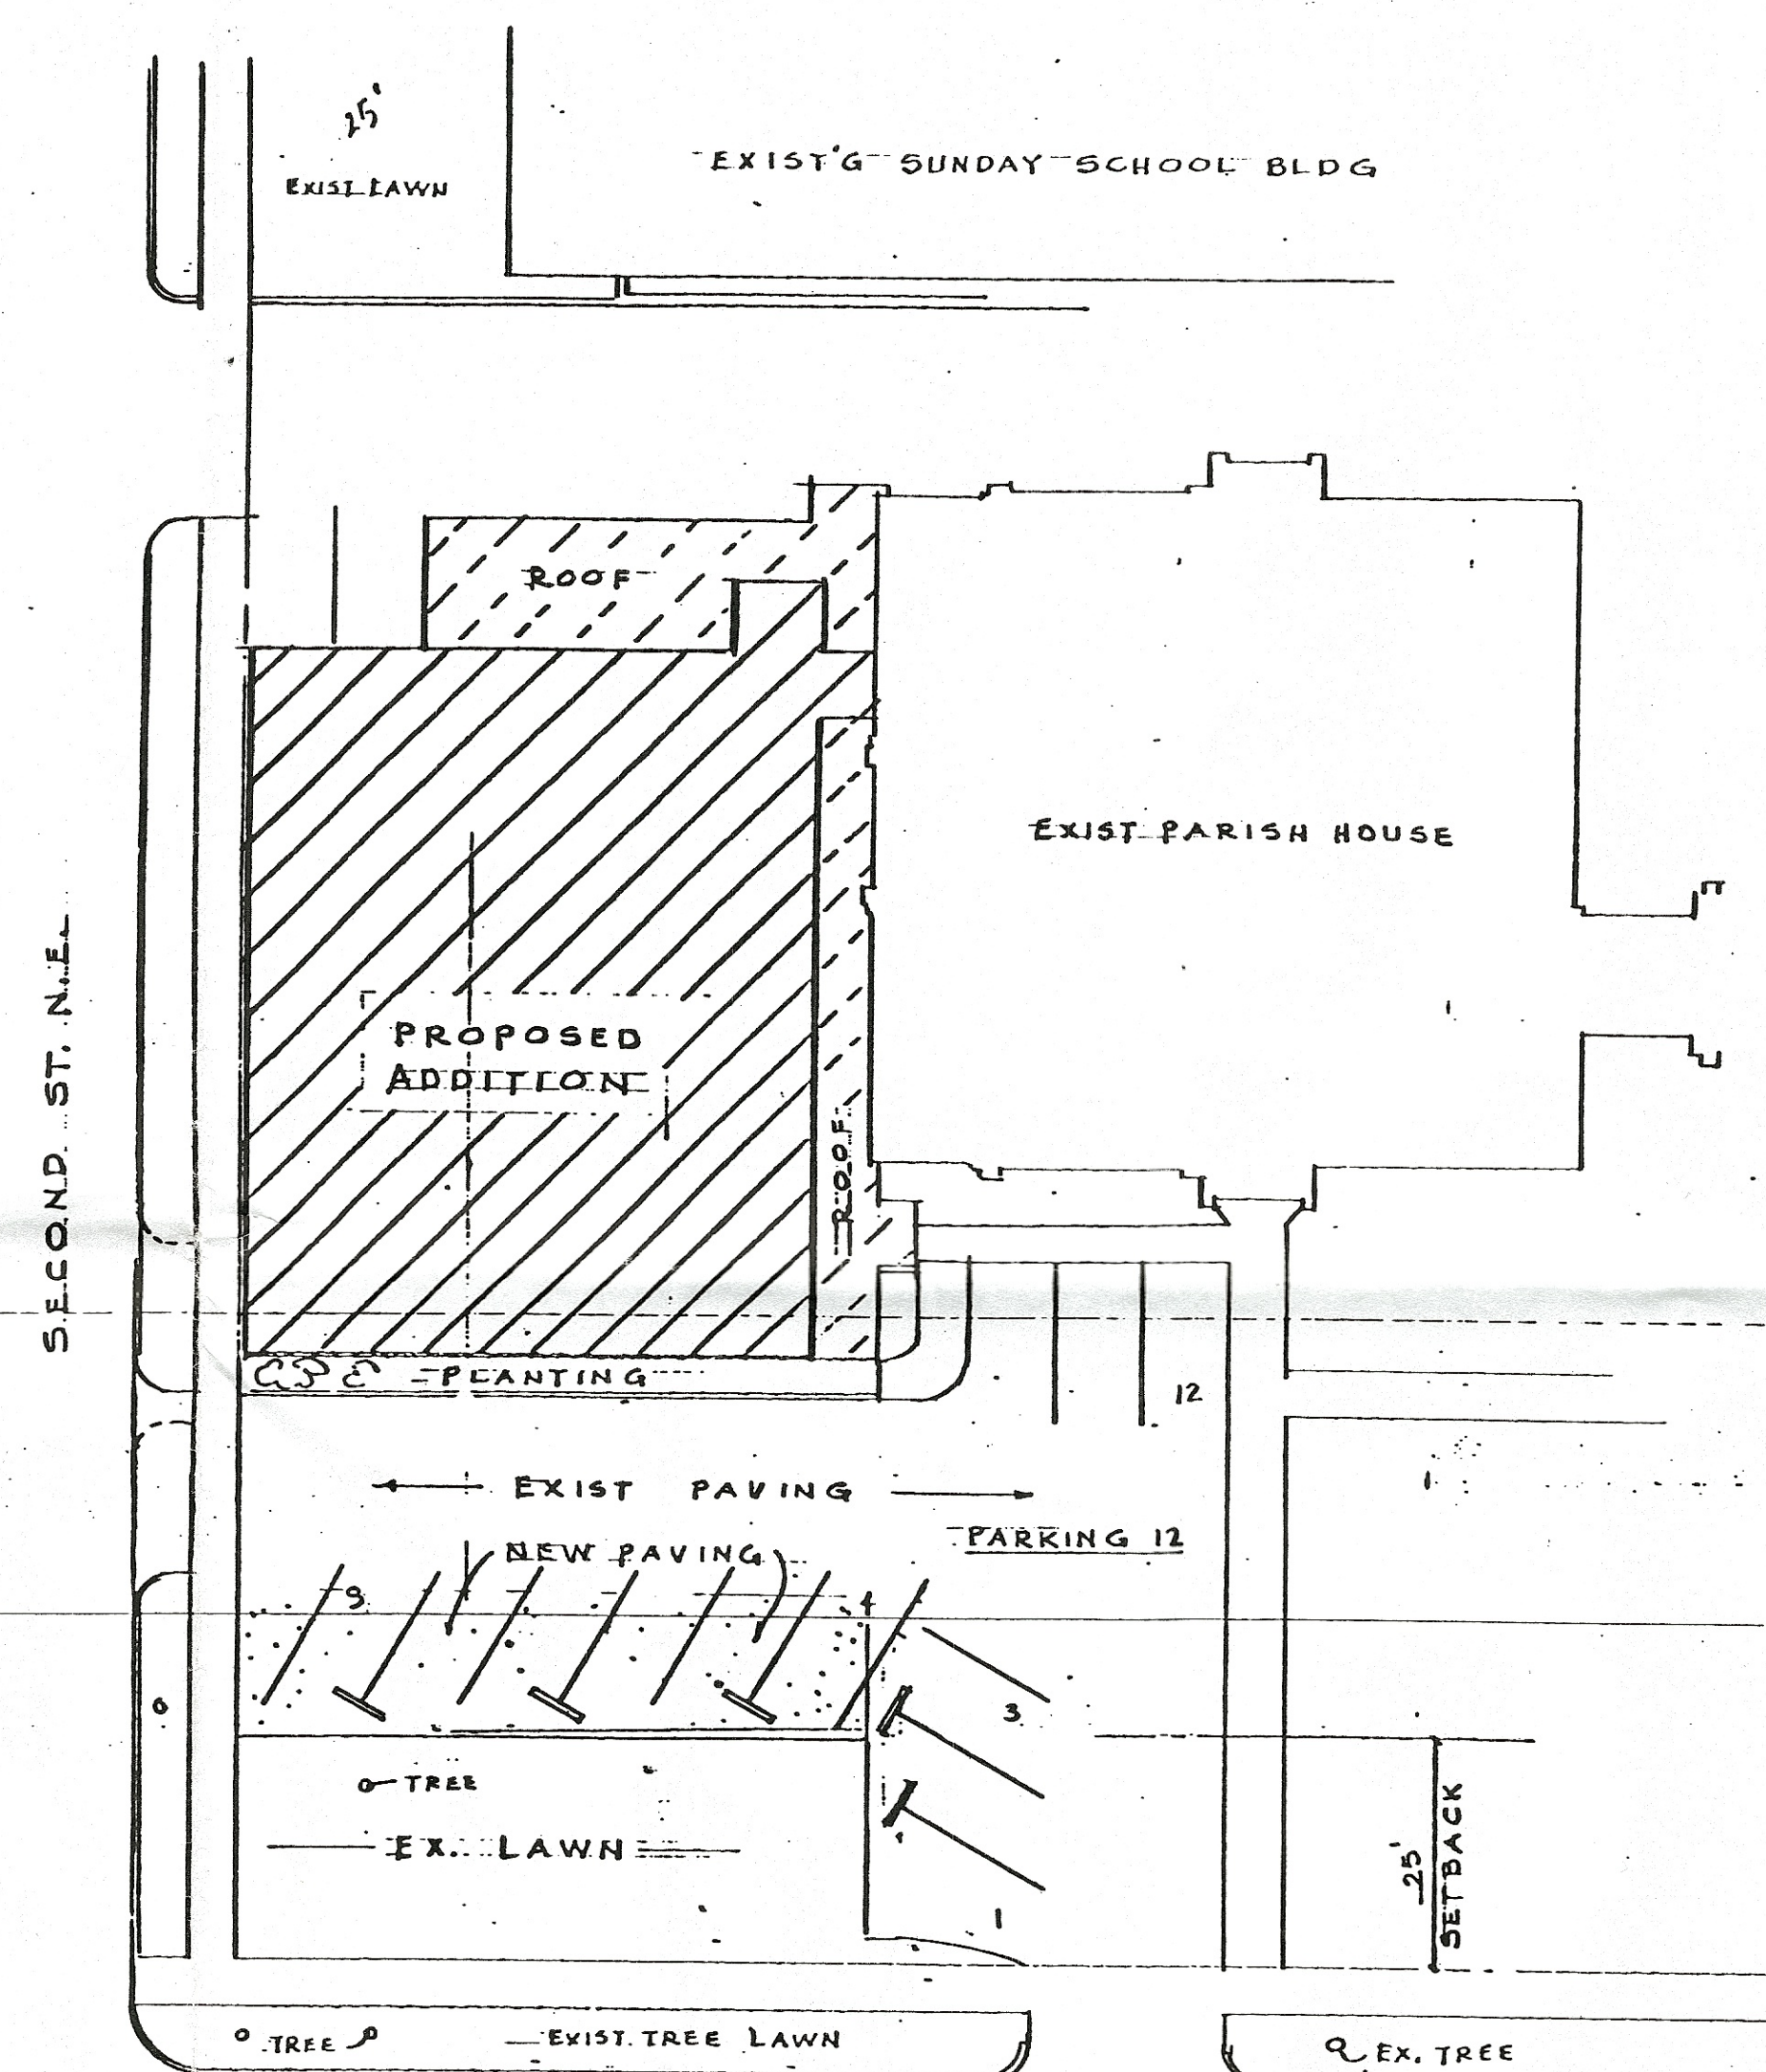


SITE PLAN
 1" = 20'-0"

2ND ST.
 N.E.
 66'

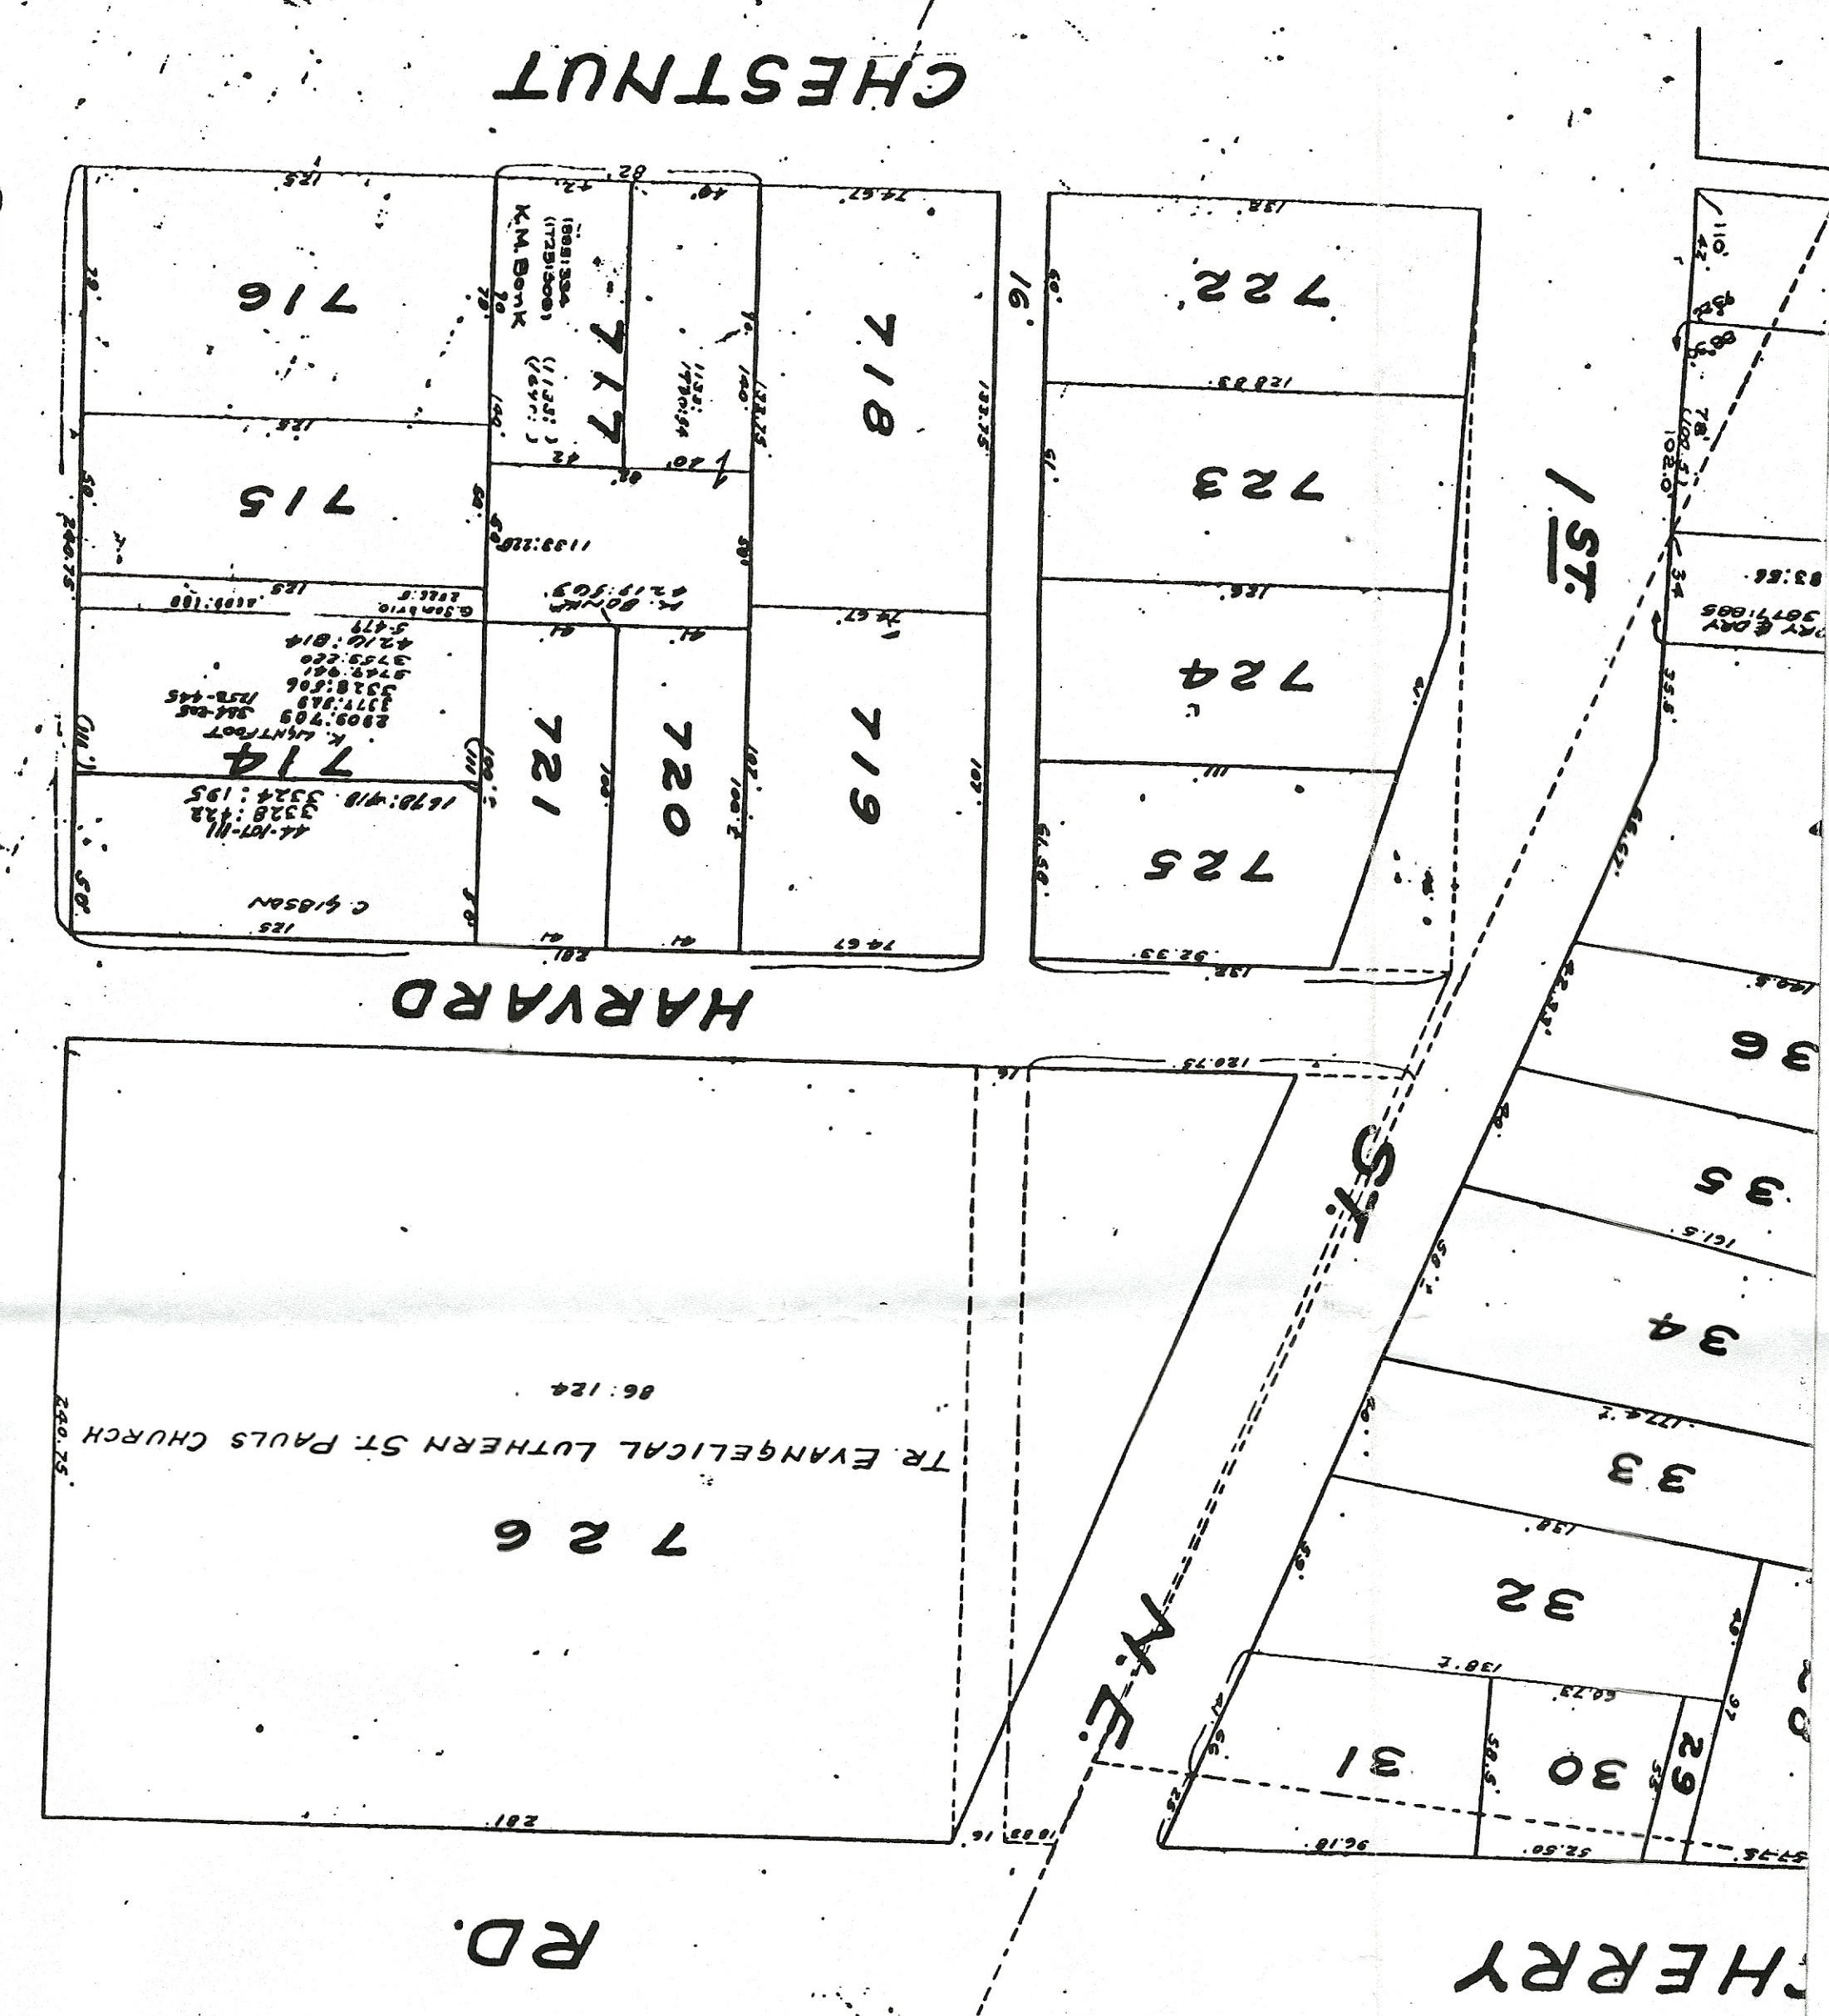

	MULTIPURPOSE ROOM ADDITION ST. PAUL'S LUTHERAN CHURCH 127 CHERRY N.E., MASSILLON, OHIO		DATE 3-25-00 REV.
	EDWARD R. STAIGER, ARCHITECT 5851 LAWVIEW ST. N.W. CANTON, OH. 44718 PH. (330) 484 1815		DWG NO. 1
	PROPOSED		

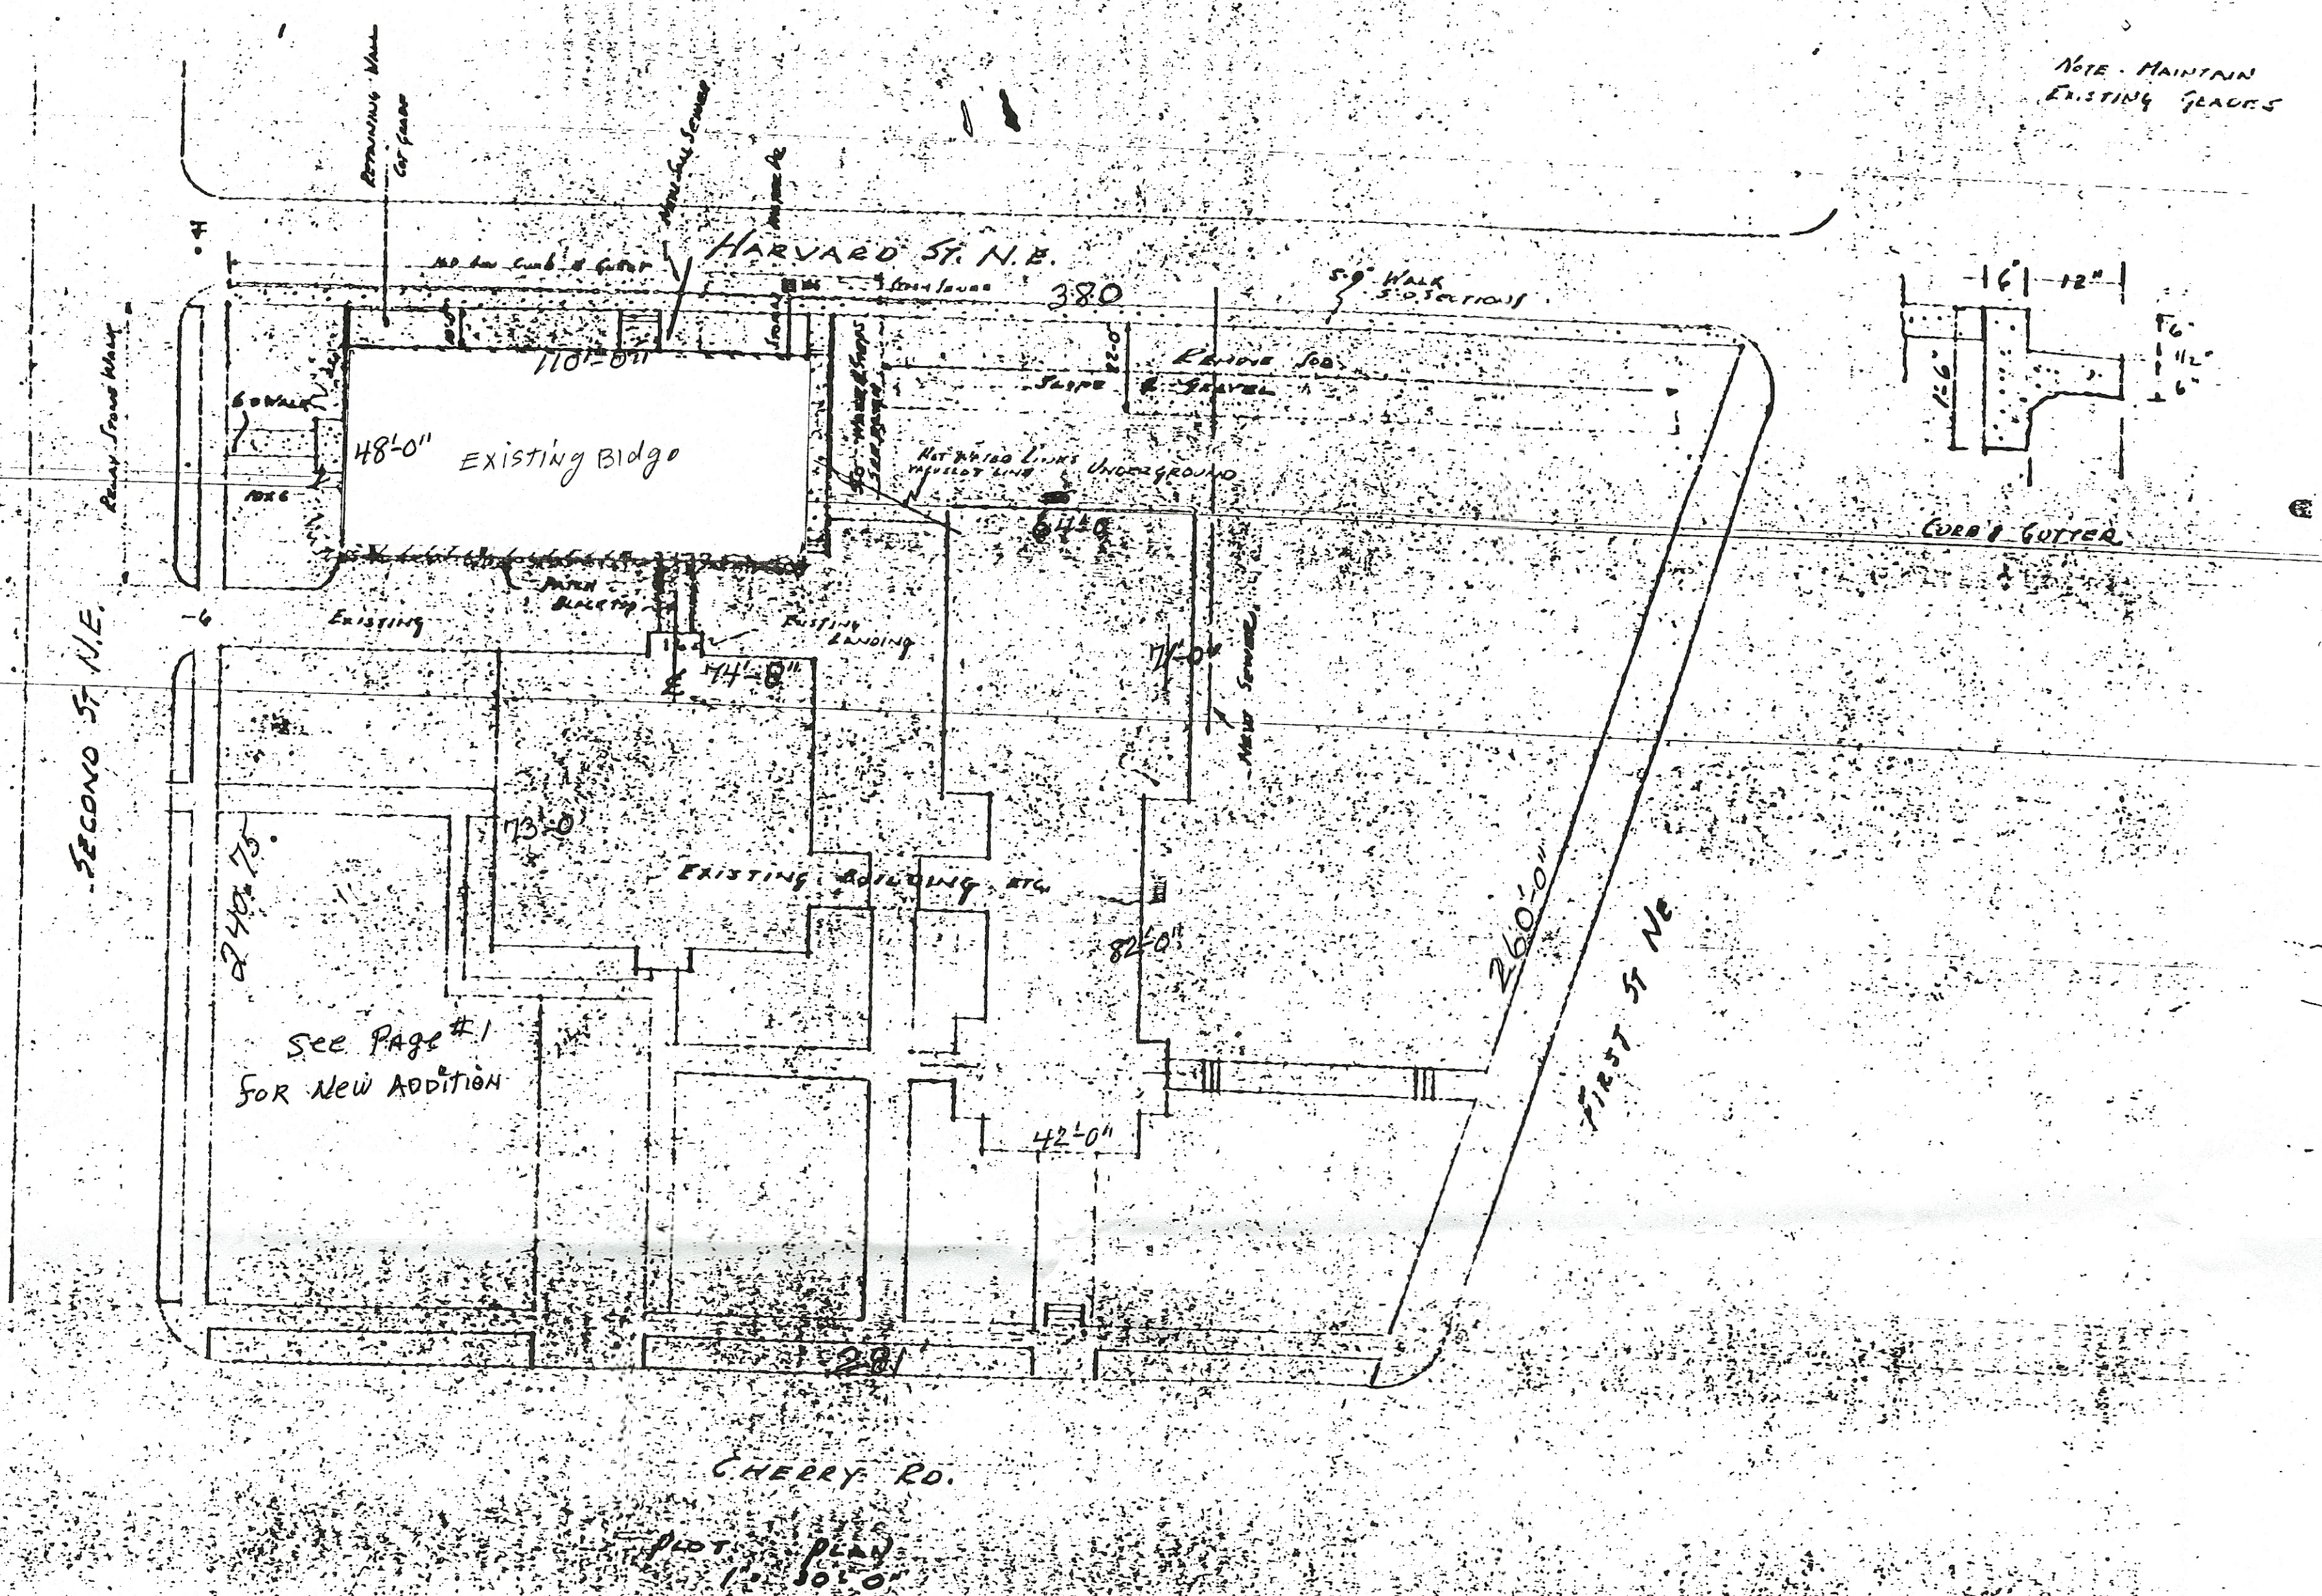

AN EDUCATIONAL BUILDING
ST. PAUL'S LUTHERAN CHURCH
MAYFIELD, OHIO
HARRISON & ROSS, INC. 568
REGISTERED ARCHITECTS
DESIGNING & CONSTRUCTING
MAYFIELD, OHIO

