




ohio registration 4771

v 330.837.8389
f 330.832.8127

ERIE STREET SOUTH
(60' RIGHT OF WAY)

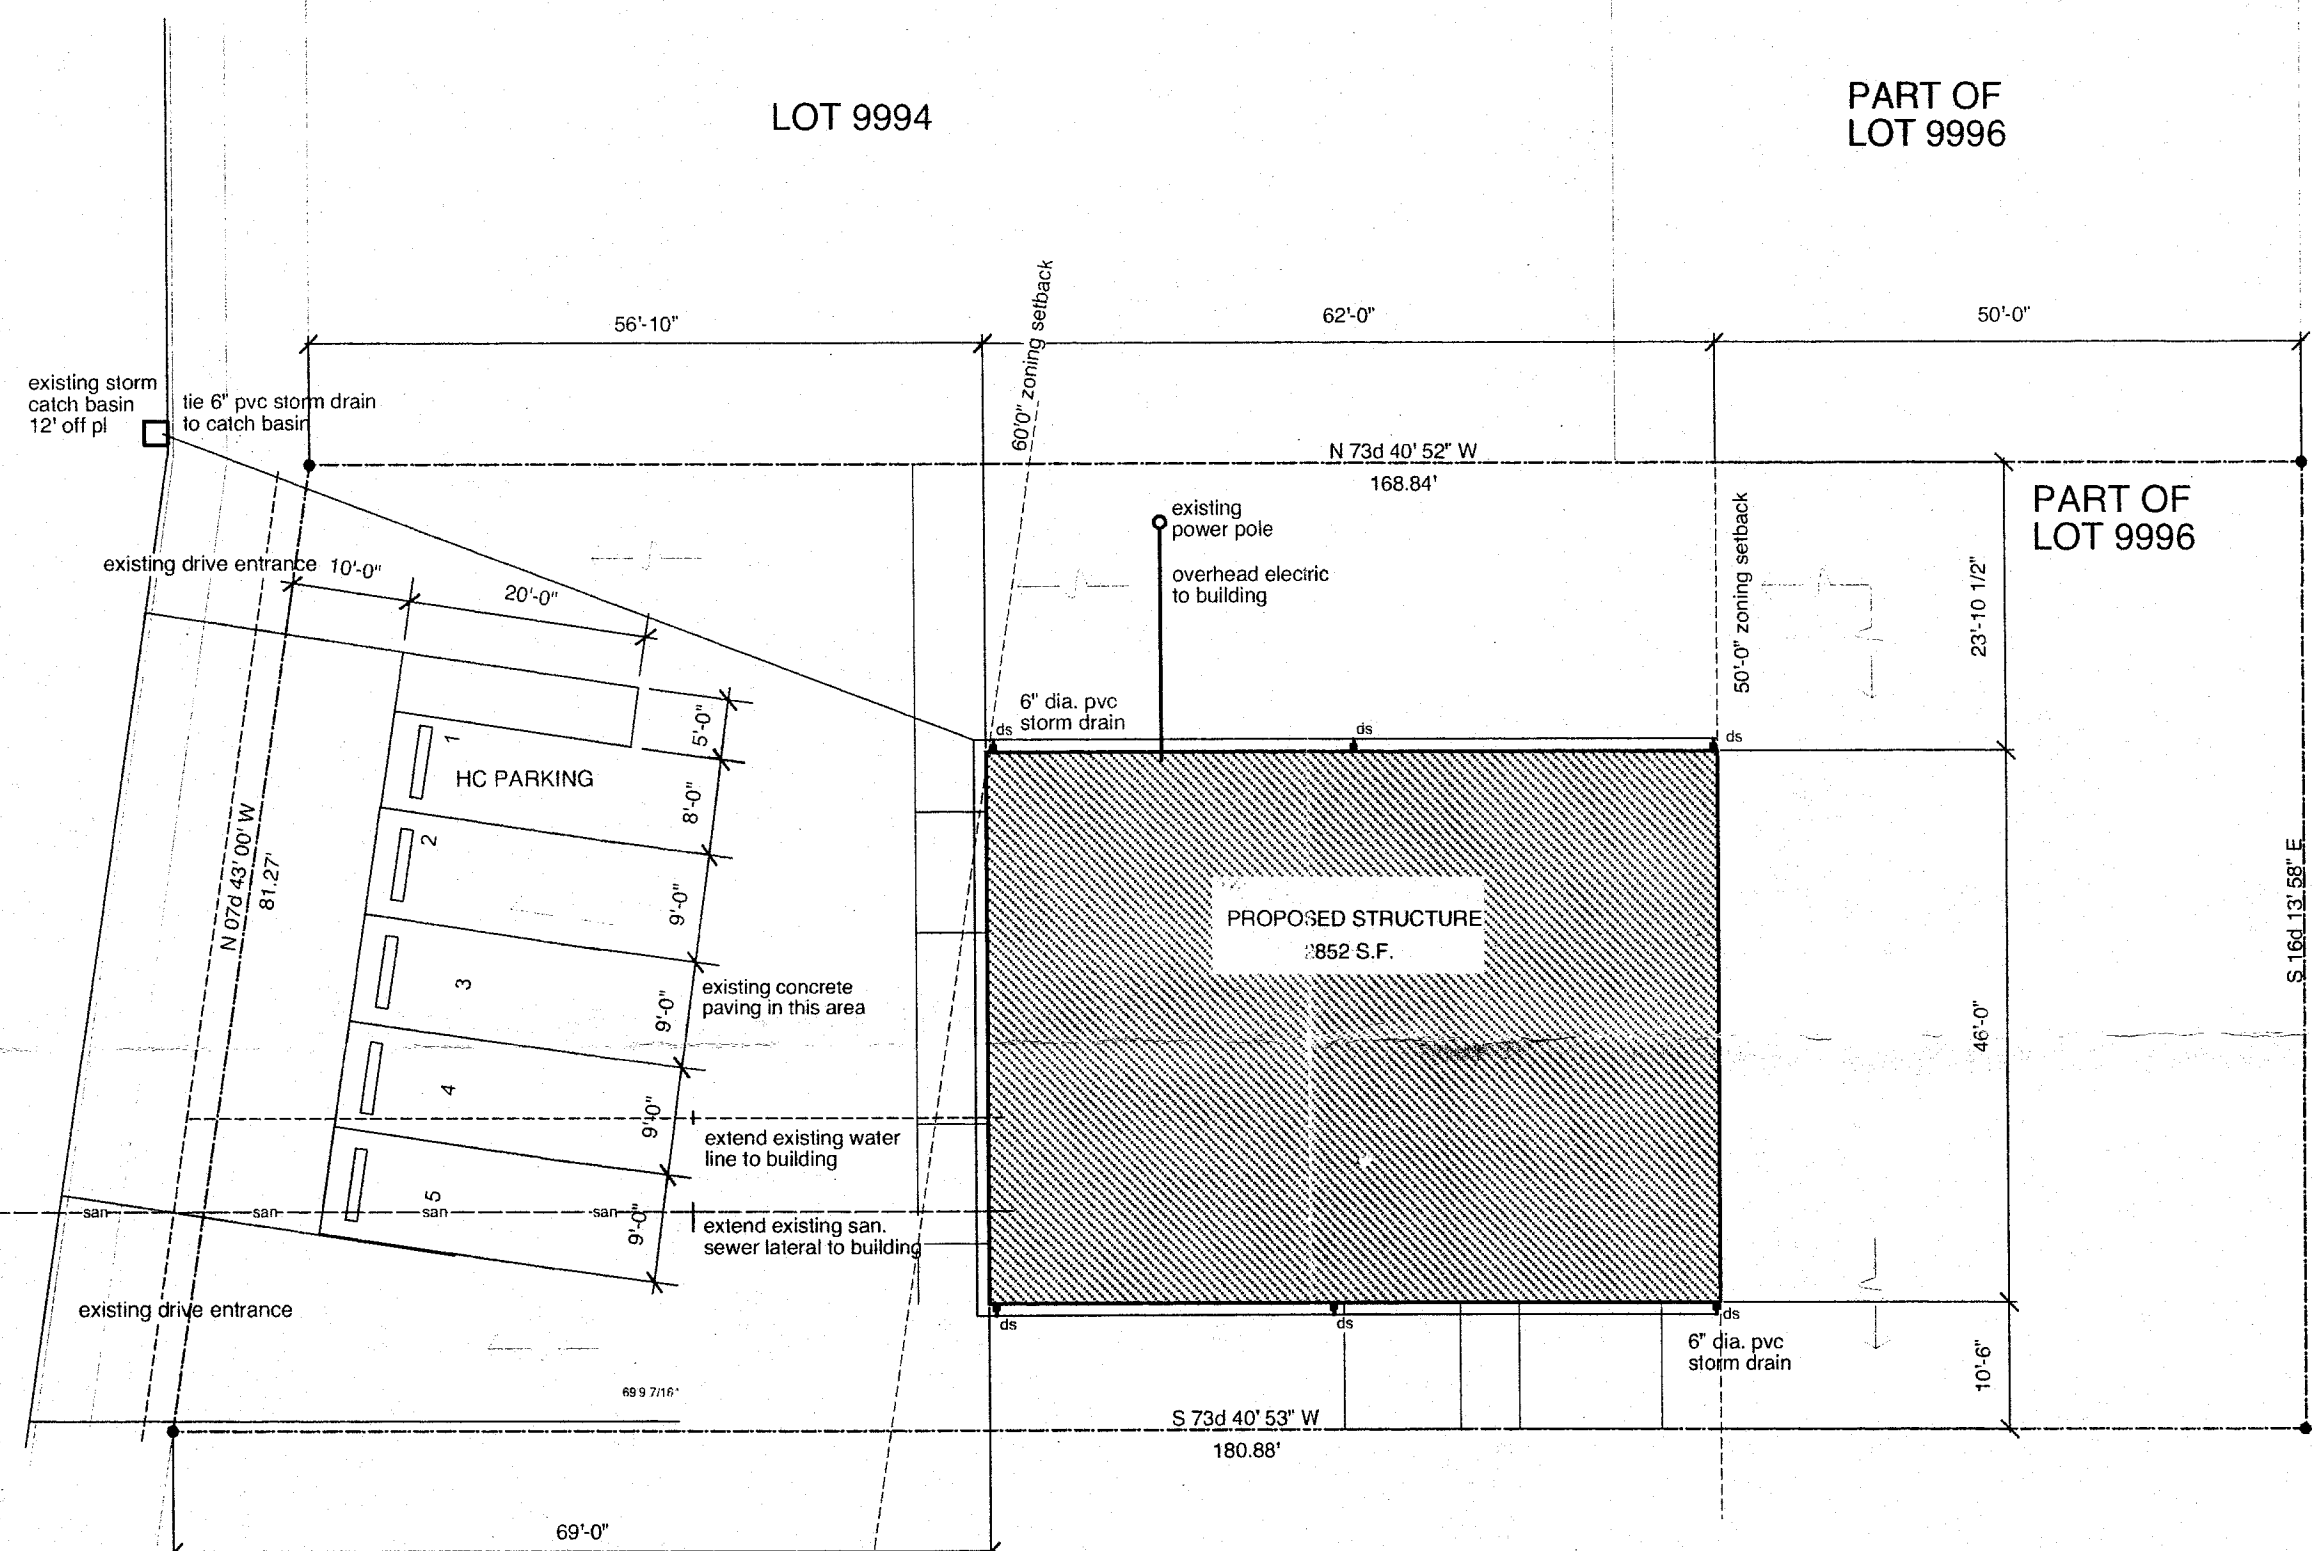

SITE PLAN

Scale 1"=100'

The site plan shows a rectangular building footprint. A north arrow is located in the upper right corner, pointing towards the top of the page. The drawing is a simple line sketch on a grid background.

OUT LOT 153

OUT LOT 153

STORAGE FACILITY

Index to Drawings

CE 1.0	Site Plan
A 1.0	Floor Plan
A 2.0	Building Elevations
A 3.0	Building Sections
S 1.0	Foundation Plan
S 1.1	Roof Framing Plan

No plumbing and or heating
work required @ this time.
Shell only permit requested.

Code International

Use group	S-1 Moderate Hazard Storage
Building type	5-B Unprotected
Area allowable	4200 s.f. (5-B)
Actual area	2852 s.f.

Building meets or exceeds the requirements of ASHRAE 90.1-1999 for non-residential structure according to table B-17.

date:
Wednesday, June 26, 2002

CE 1.0

drawing number