



C/L LINCOLN WAY WEST (60' ROW)

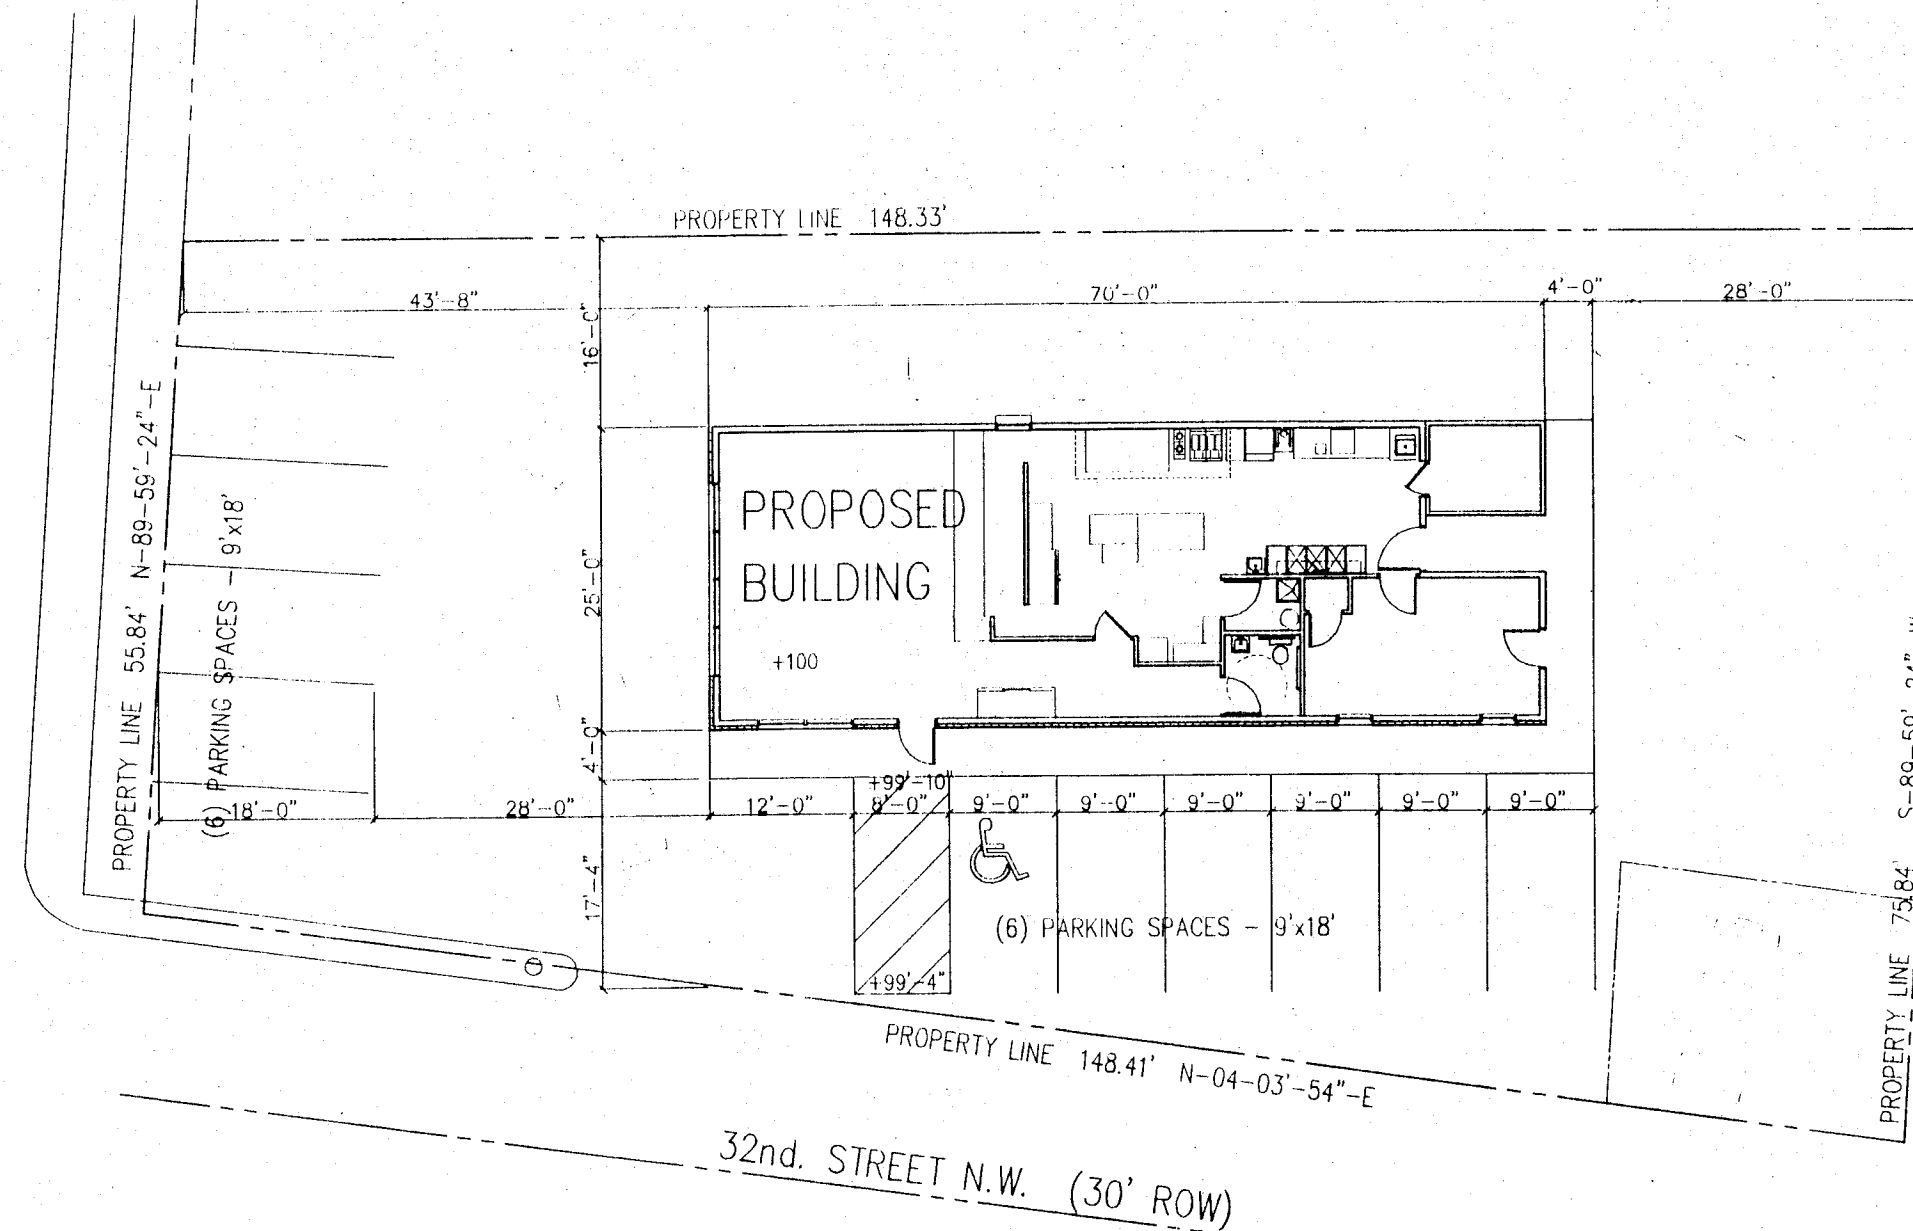

MASTER SITE PLAN

SCALE - 1/16" = 1'-0"

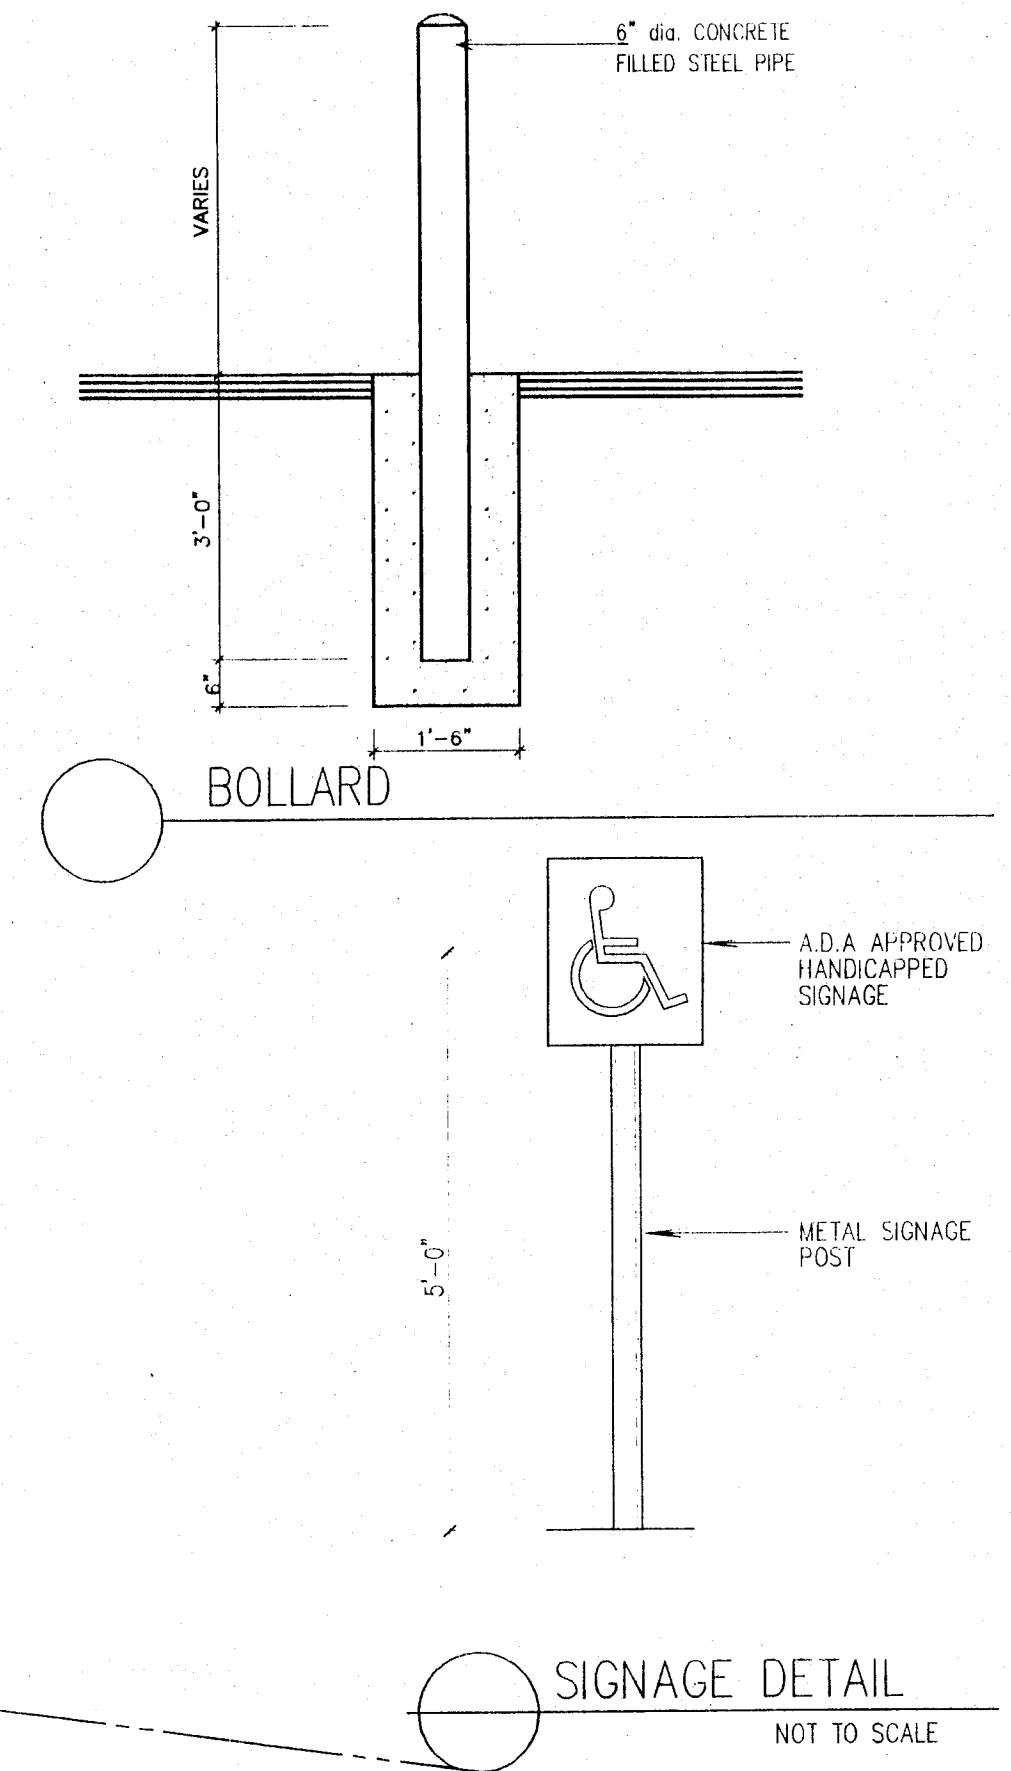


BUILDING INFORMATION

USE GROUP A3
CONSTRUCTION TYPE 5B
AREA = 1707 SQ. FT.

INDEX TO DRAWINGS


1. MASTER SITE PLAN
2. FOUNDATION PLAN & BUILDING SECTION
3. FLOOR PLAN & SCHEDULES
4. EXTERIOR ELEVATIONS
5. PLUMBING & MECHANICAL
6. ELECTRICAL


PROPOSED NEW
"YOUR"
PIZZA SHOP
LINCOLN WAY WEST
MASSILLON, OHIO

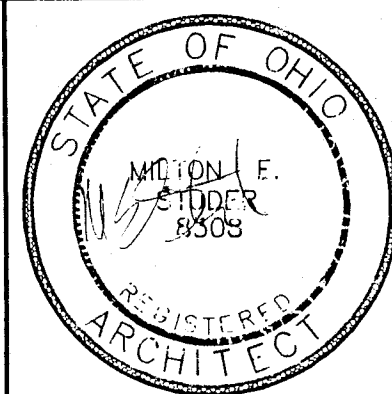

JOB #M01062
JANUARY 29, 2002
REV. 2/28/02

CL LINCOLN WAY WEST (60' ROW)

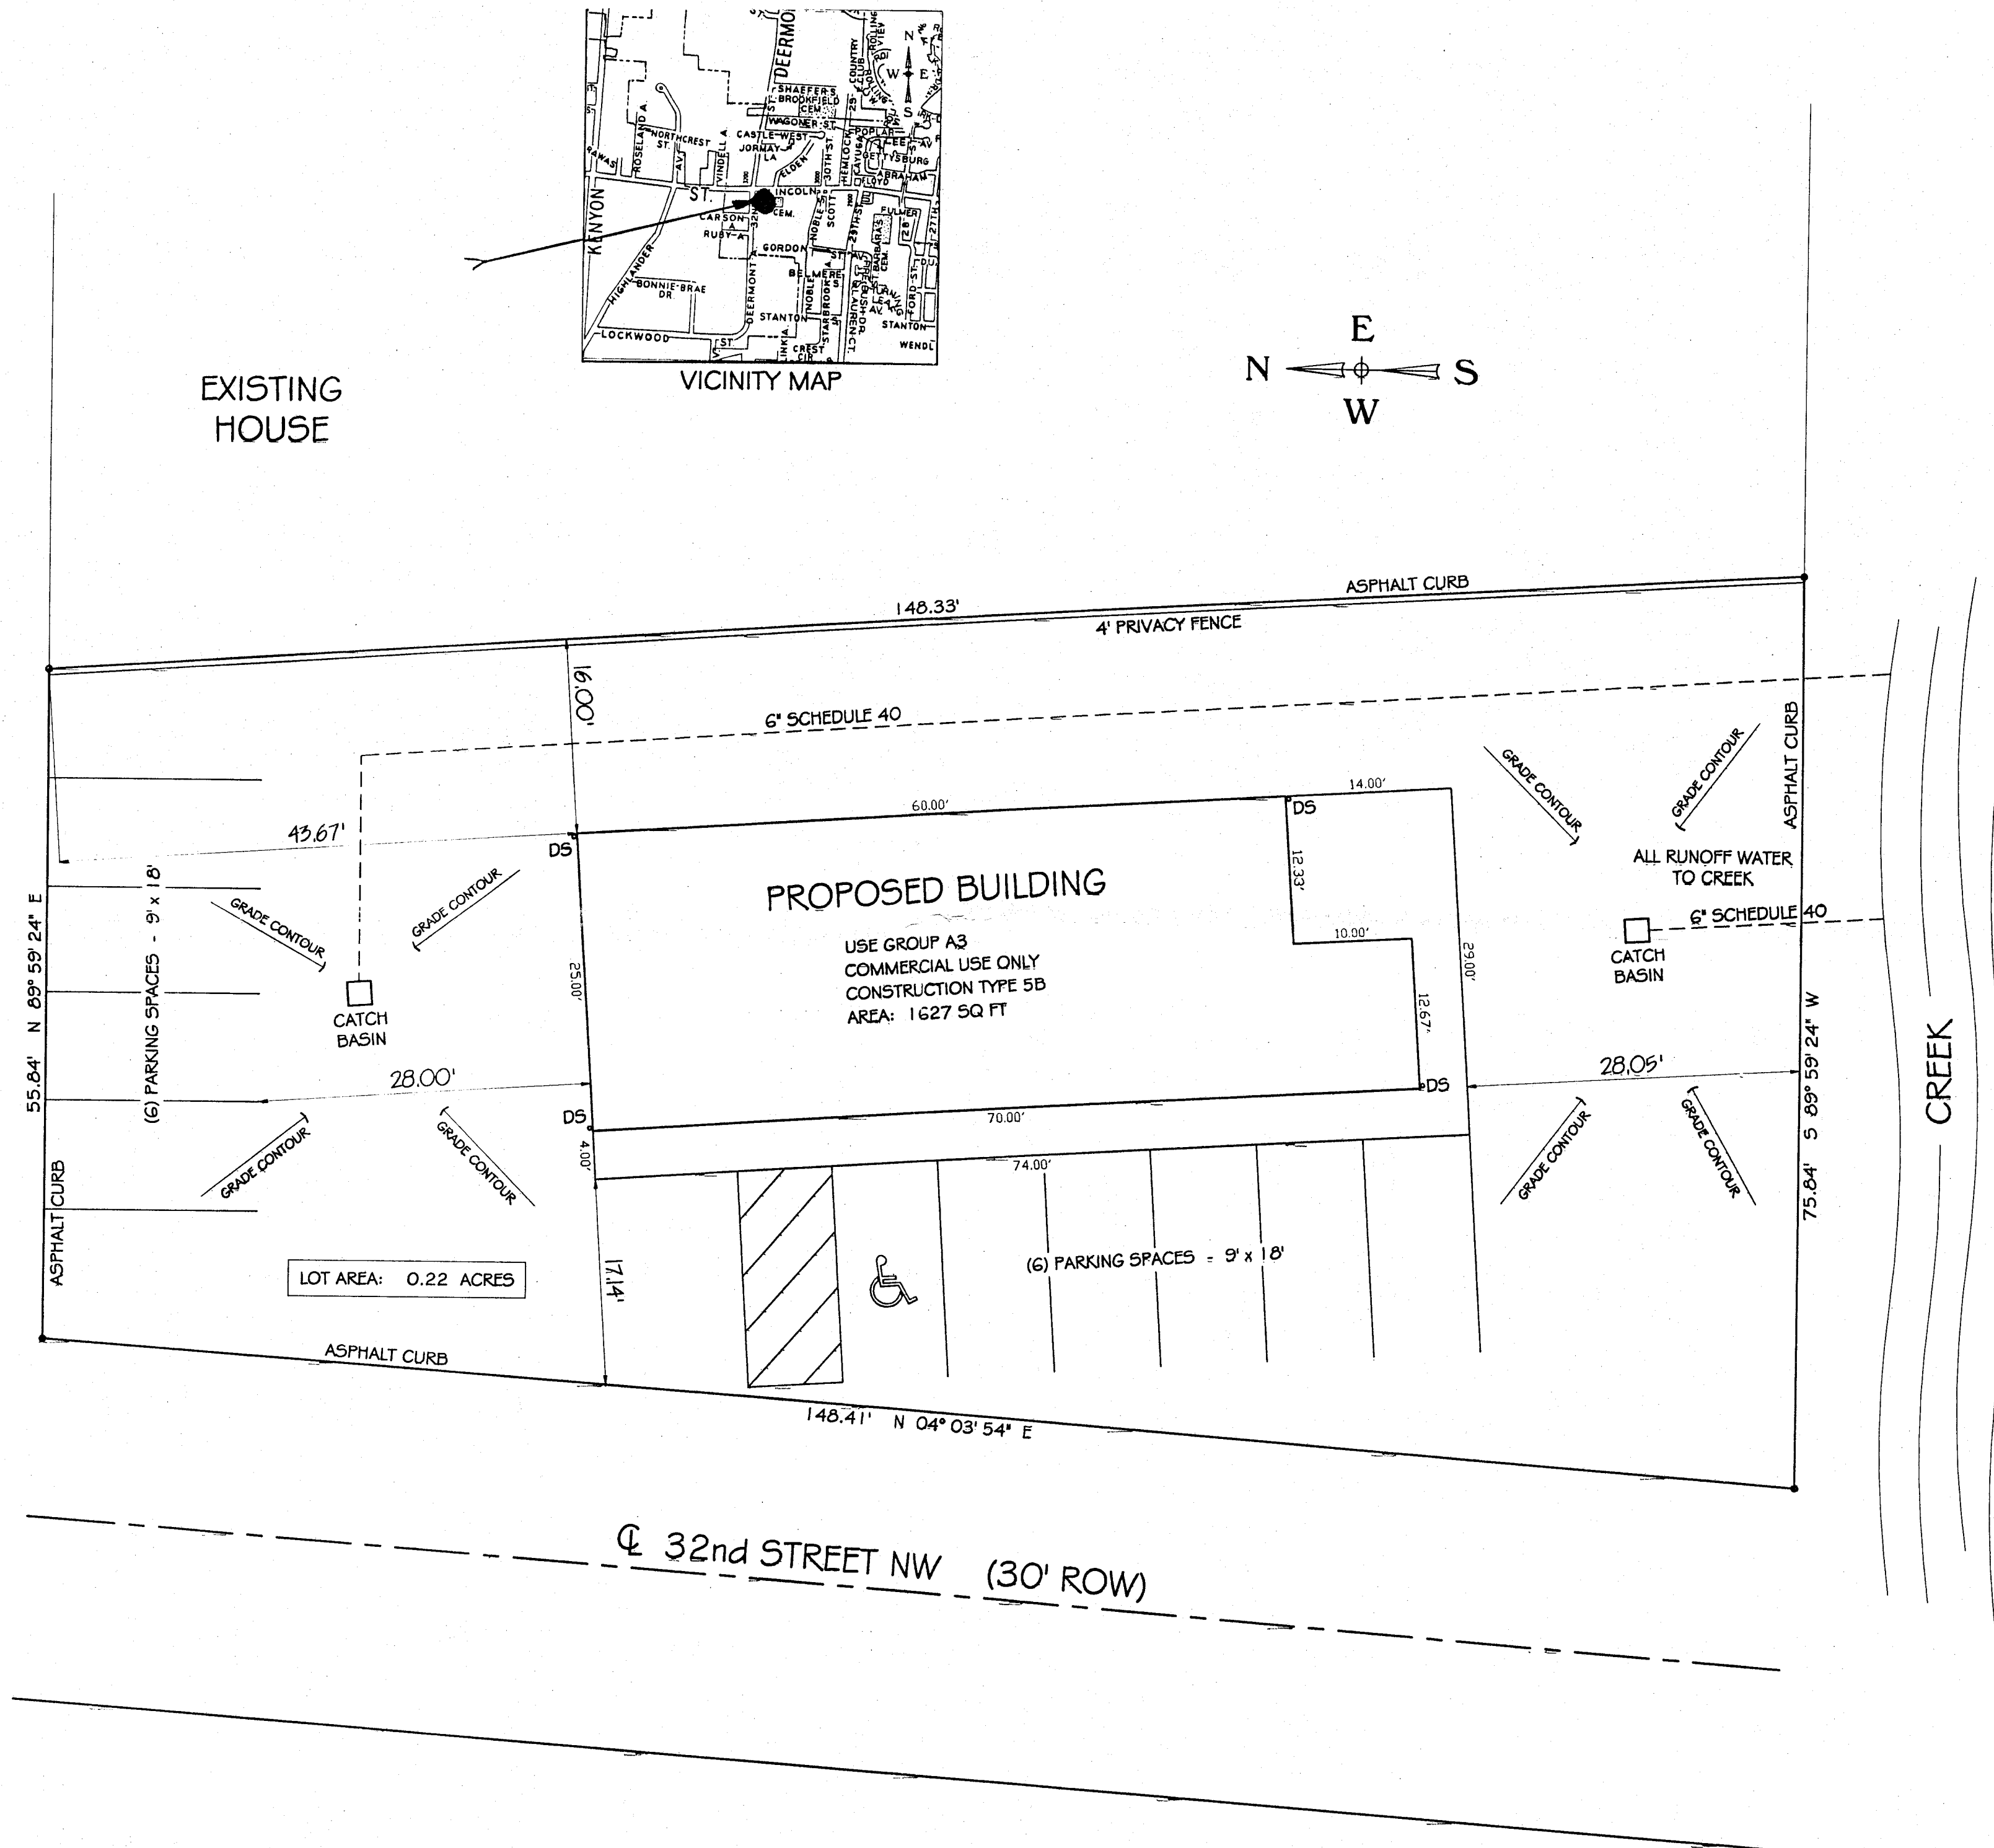

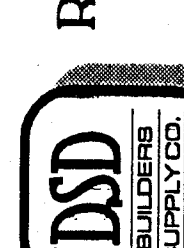 RESIDENTIAL PLAN SERVICE	PLAN FOR:	YOUR PIZZA SHOP	DRAWN BY djc	REVISIONS		6	NOTES
				SCALE	AS NOTED	1	
	PLAN BY & PROPERTY OF:		PRELIM	2	8		
	ROSEMAN CONSTRUCTION		PRELIM	3	9		
	JOB SITE LOCATION	3161 LINCOLN WAY WEST		PRELIM	4	10	
				FINAL	05/14/02	5	