
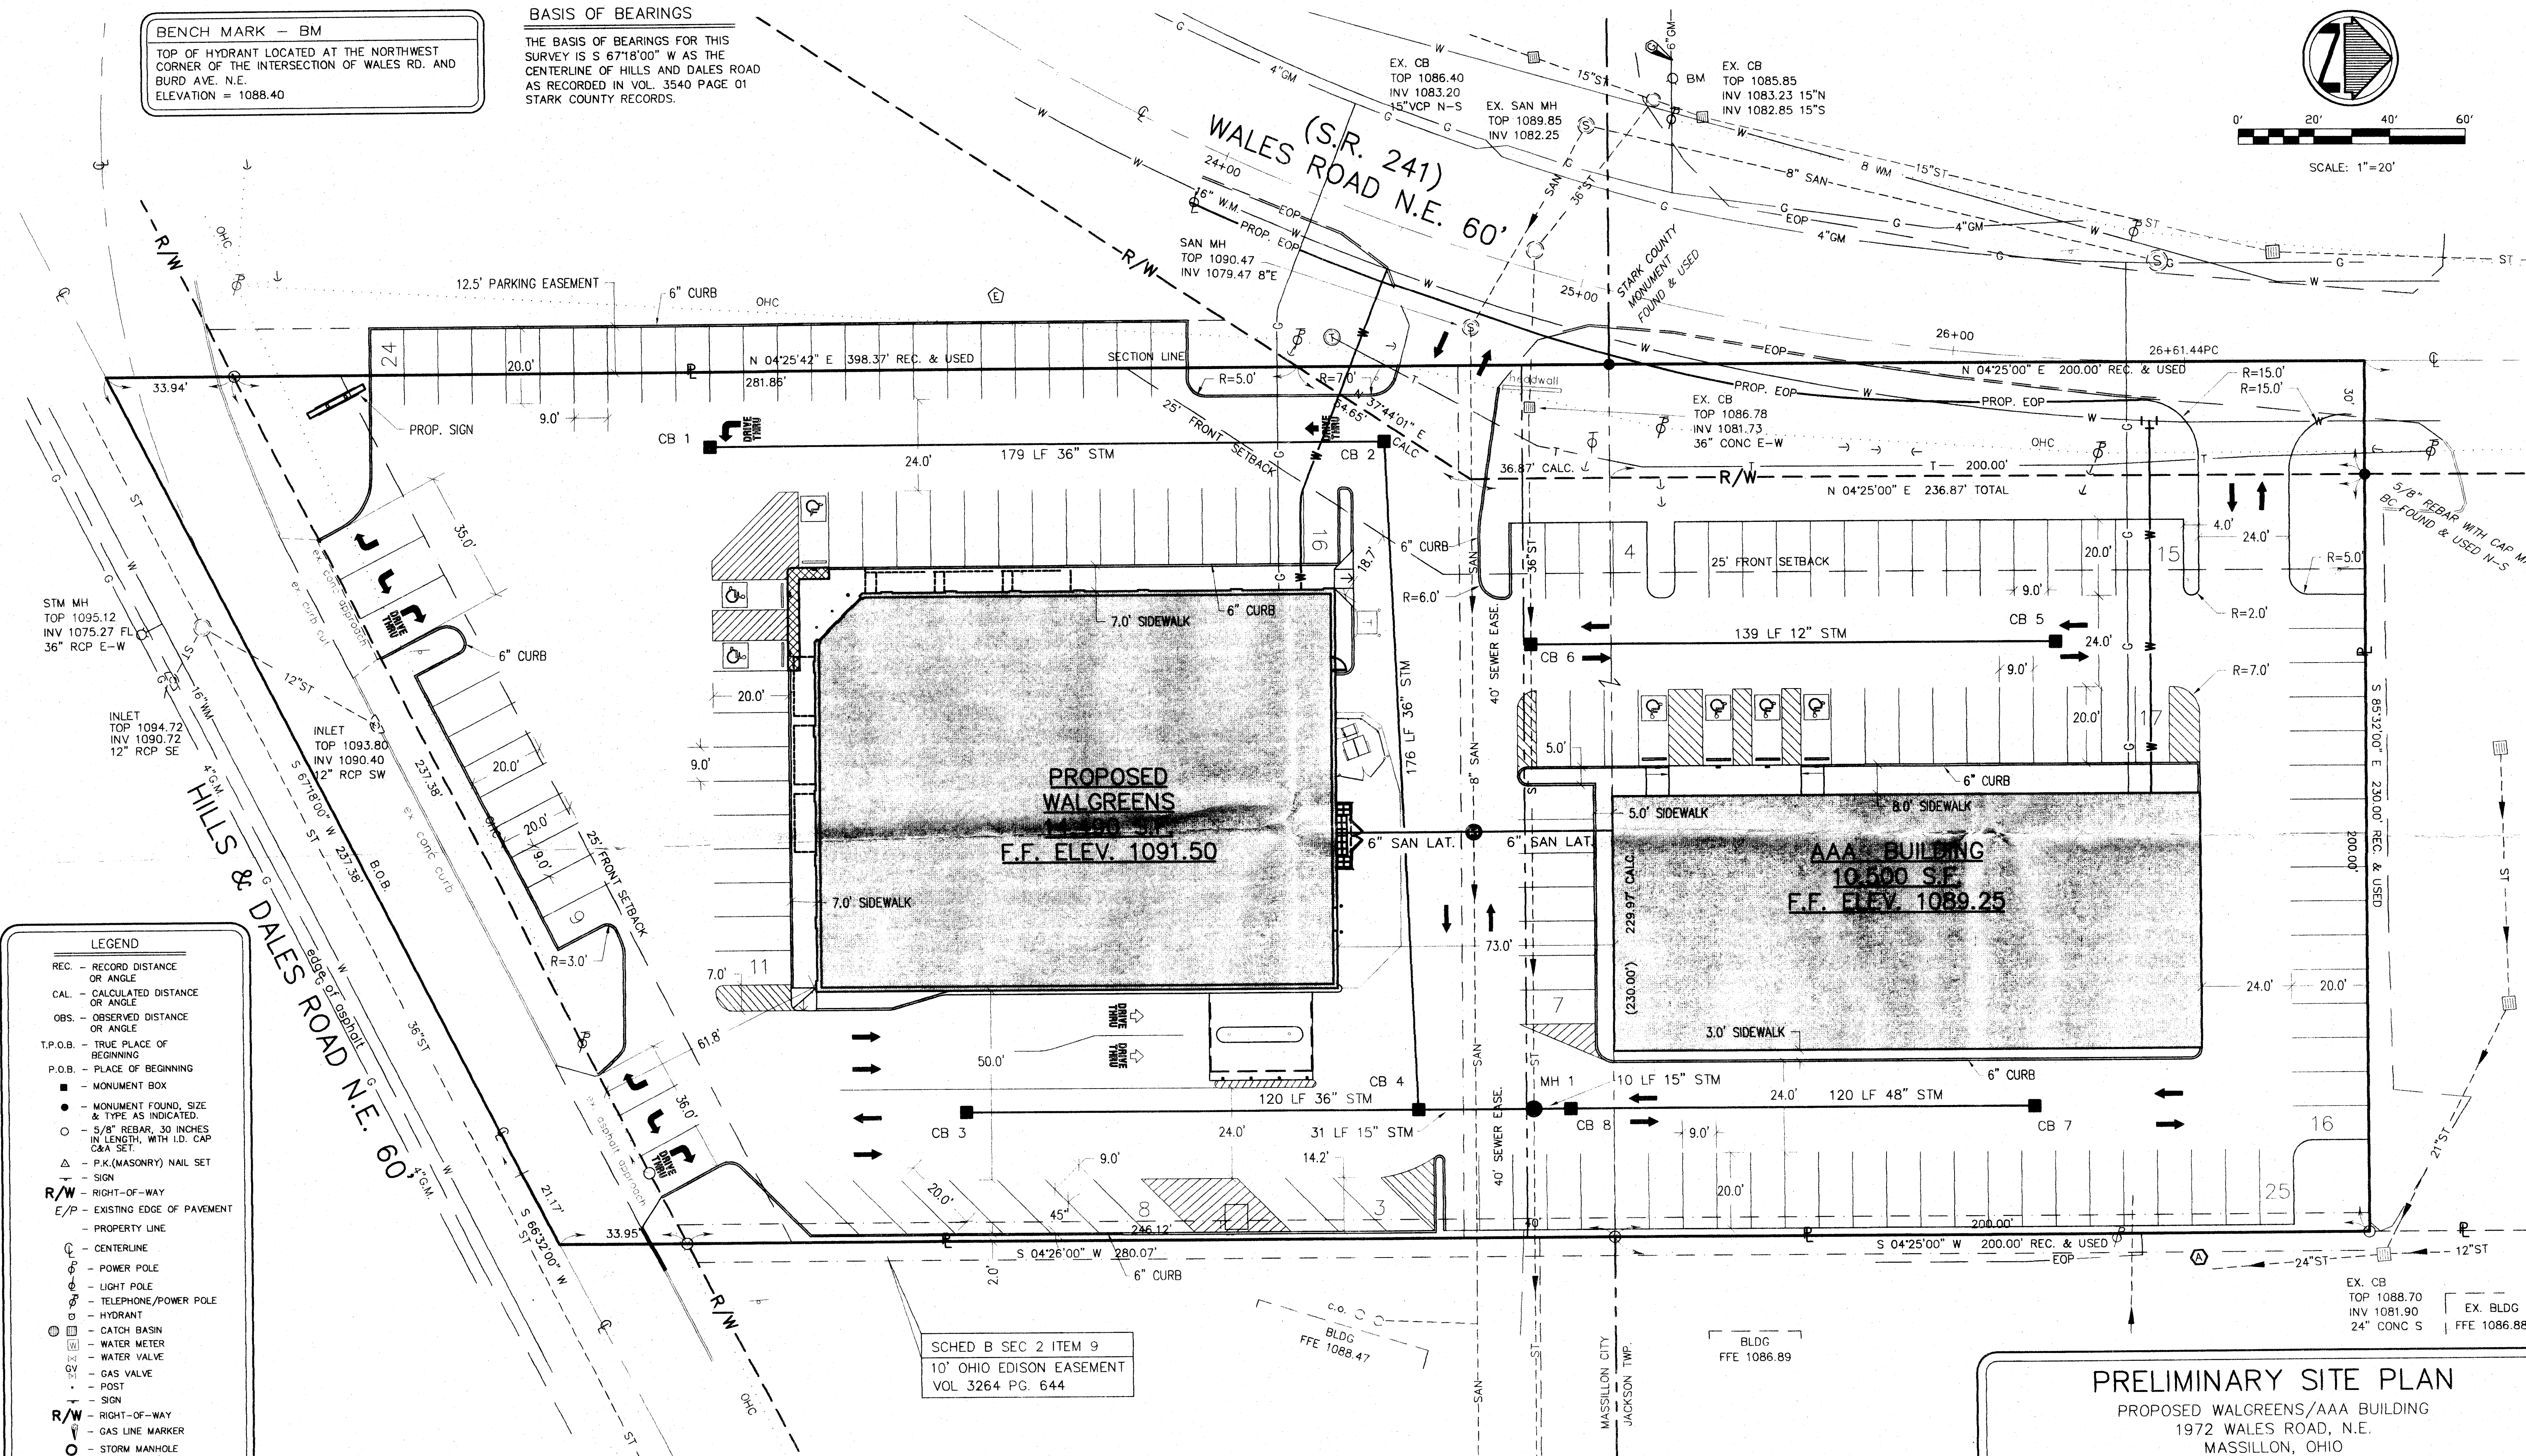


BENCH MARK - BM
TOP OF HYDRANT LOCATED AT THE NORTHWEST CORNER OF THE INTERSECTION OF WALES RD. AND BURD AVE. N.E.
ELEVATION = 1088.40

BASIS OF BEARINGS
THE BASIS OF BEARINGS FOR THIS SURVEY IS S 67°18'00" W AS THE CENTERLINE OF HILLS AND DALES ROAD AS RECORDED IN VOL. 3540 PAGE 01 STARK COUNTY RECORDS.

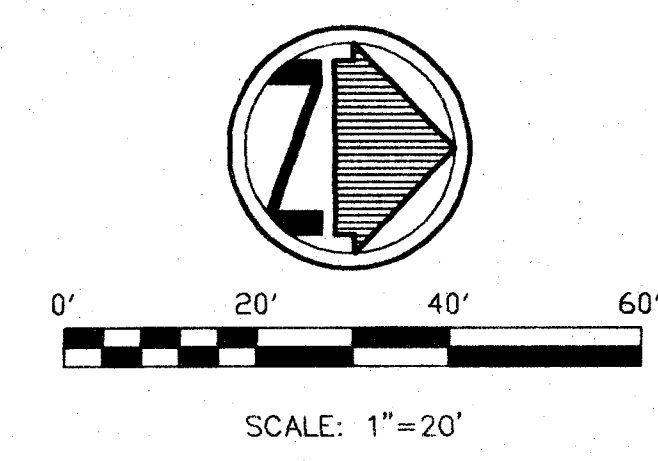

- LEGEND**
- REC. - RECORD DISTANCE OR ANGLE
 - CAL. - CALCULATED DISTANCE OR ANGLE
 - OBS. - OBSERVED DISTANCE OR ANGLE
 - T.P.O.B. - TRUE PLACE OF BEGINNING
 - P.O.B. - PLACE OF BEGINNING
 - MONUMENT BOX
 - MONUMENT FOUND, SIZE & TYPE AS INDICATED.
 - 5/8" REBAR, 30 INCHES IN LENGTH, WITH I.D. CAP & A SET
 - P.K.(MASONRY) NAIL SET
 - SIGN
 - R/W - RIGHT-OF-WAY
 - E/P - EXISTING EDGE OF PAVEMENT
 - PROPERTY LINE
 - CENTERLINE
 - POWER POLE
 - LIGHT POLE
 - TELEPHONE/POWER POLE
 - HYDRANT
 - CATCH BASIN
 - WATER METER
 - WATER VALVE
 - GAS VALVE
 - POST
 - SIGN
 - R/W - RIGHT-OF-WAY
 - GAS LINE MARKER
 - STORM MANHOLE
 - SANITARY MANHOLE
 - ELECTRIC BOX
 - CENTERLINE
 - EXISTING TELEPHONE LINE
 - EXISTING GASLINE
 - EXISTING SANITARY SEWER
 - STM - EXISTING STORM SEWER
 - W - EXISTING WATERLINE
 - G - PROPOSED GAS SERV.
 - E - PROPOSED ELECTRIC SERV.
 - T - PROPOSED TELE. SERV.
 - W - PROPOSED WATER SERV.
 - PROPOSED CATCH BASIN (WITH UNDERDRAINS)

NOTE:
THE EXISTING UNDERGROUND UTILITIES AS SHOWN ARE OBTAINED FROM A COMBINATION OF FIELD LOCATION AND RECORD INFORMATION OBTAINED FROM THE RESPECTIVE UTILITY COMPANIES, WHERE PROVIDED. THESE UTILITIES, THEIR LOCATION AND THEIR ACTIVE OR INACTIVE STATUS, SHOULD BE VERIFIED BY CONTACTING THE OHIO UTILITY PROTECTION SERVICE (O.U.P.S.), PRIOR TO CONSTRUCTION. LOCATION, SIZE, DEPTH AND STATUS OF USE ARE SHOWN AS ACCURATE AS POSSIBLE WITH THE AVAILABLE EXISTING DATA AS OF 2-27-03.

UNDERGROUND UTILITIES
TWO WORKING DAYS
BEFORE YOU DIG
CALL 1-800-362-2764 (TOLL FREE)
OHIO UTILITIES PROTECTION SERVICE
NON-MEMBERS
MUST BE CALLED DIRECTLY

NOTES:
- UTILITY CONNECTION POINTS AT BUILDINGS & SIZES TO BE VERIFIED WITH ARCHITECT PRIOR TO FINAL ENGINEERING.
- DOWNSPOUT CONNECTIONS TO BE VERIFIED WITH ARCHITECT.
- ELEVATIONS OF EXISTING SANITARY & STORM SEWER TO BE FIELD VERIFIED PRIOR TO FINAL ENGINEERING.


PRELIMINARY SITE PLAN
PROPOSED WALGREENS/AAA BUILDING
1972 WALES ROAD, N.E.
MASSILLON, OHIO

Date: 3/11/03	Revisions	Date
Drawn By: MJW		
Checked By: JMS		
Field Book:		
Scale:		


CAMPBELL & ASSOCIATES, INC.
Surveying - Engineering
www.campbellsurvey.com
1923 Bailey Road Suite A Cuyahoga Falls, Ohio 44221 (330) 945-4117

JOB NO.
20030029

SHEET: 1 of 2

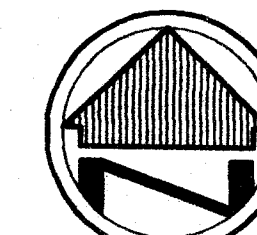

0' 20' 40' 60'
SCALE: 1"=20'

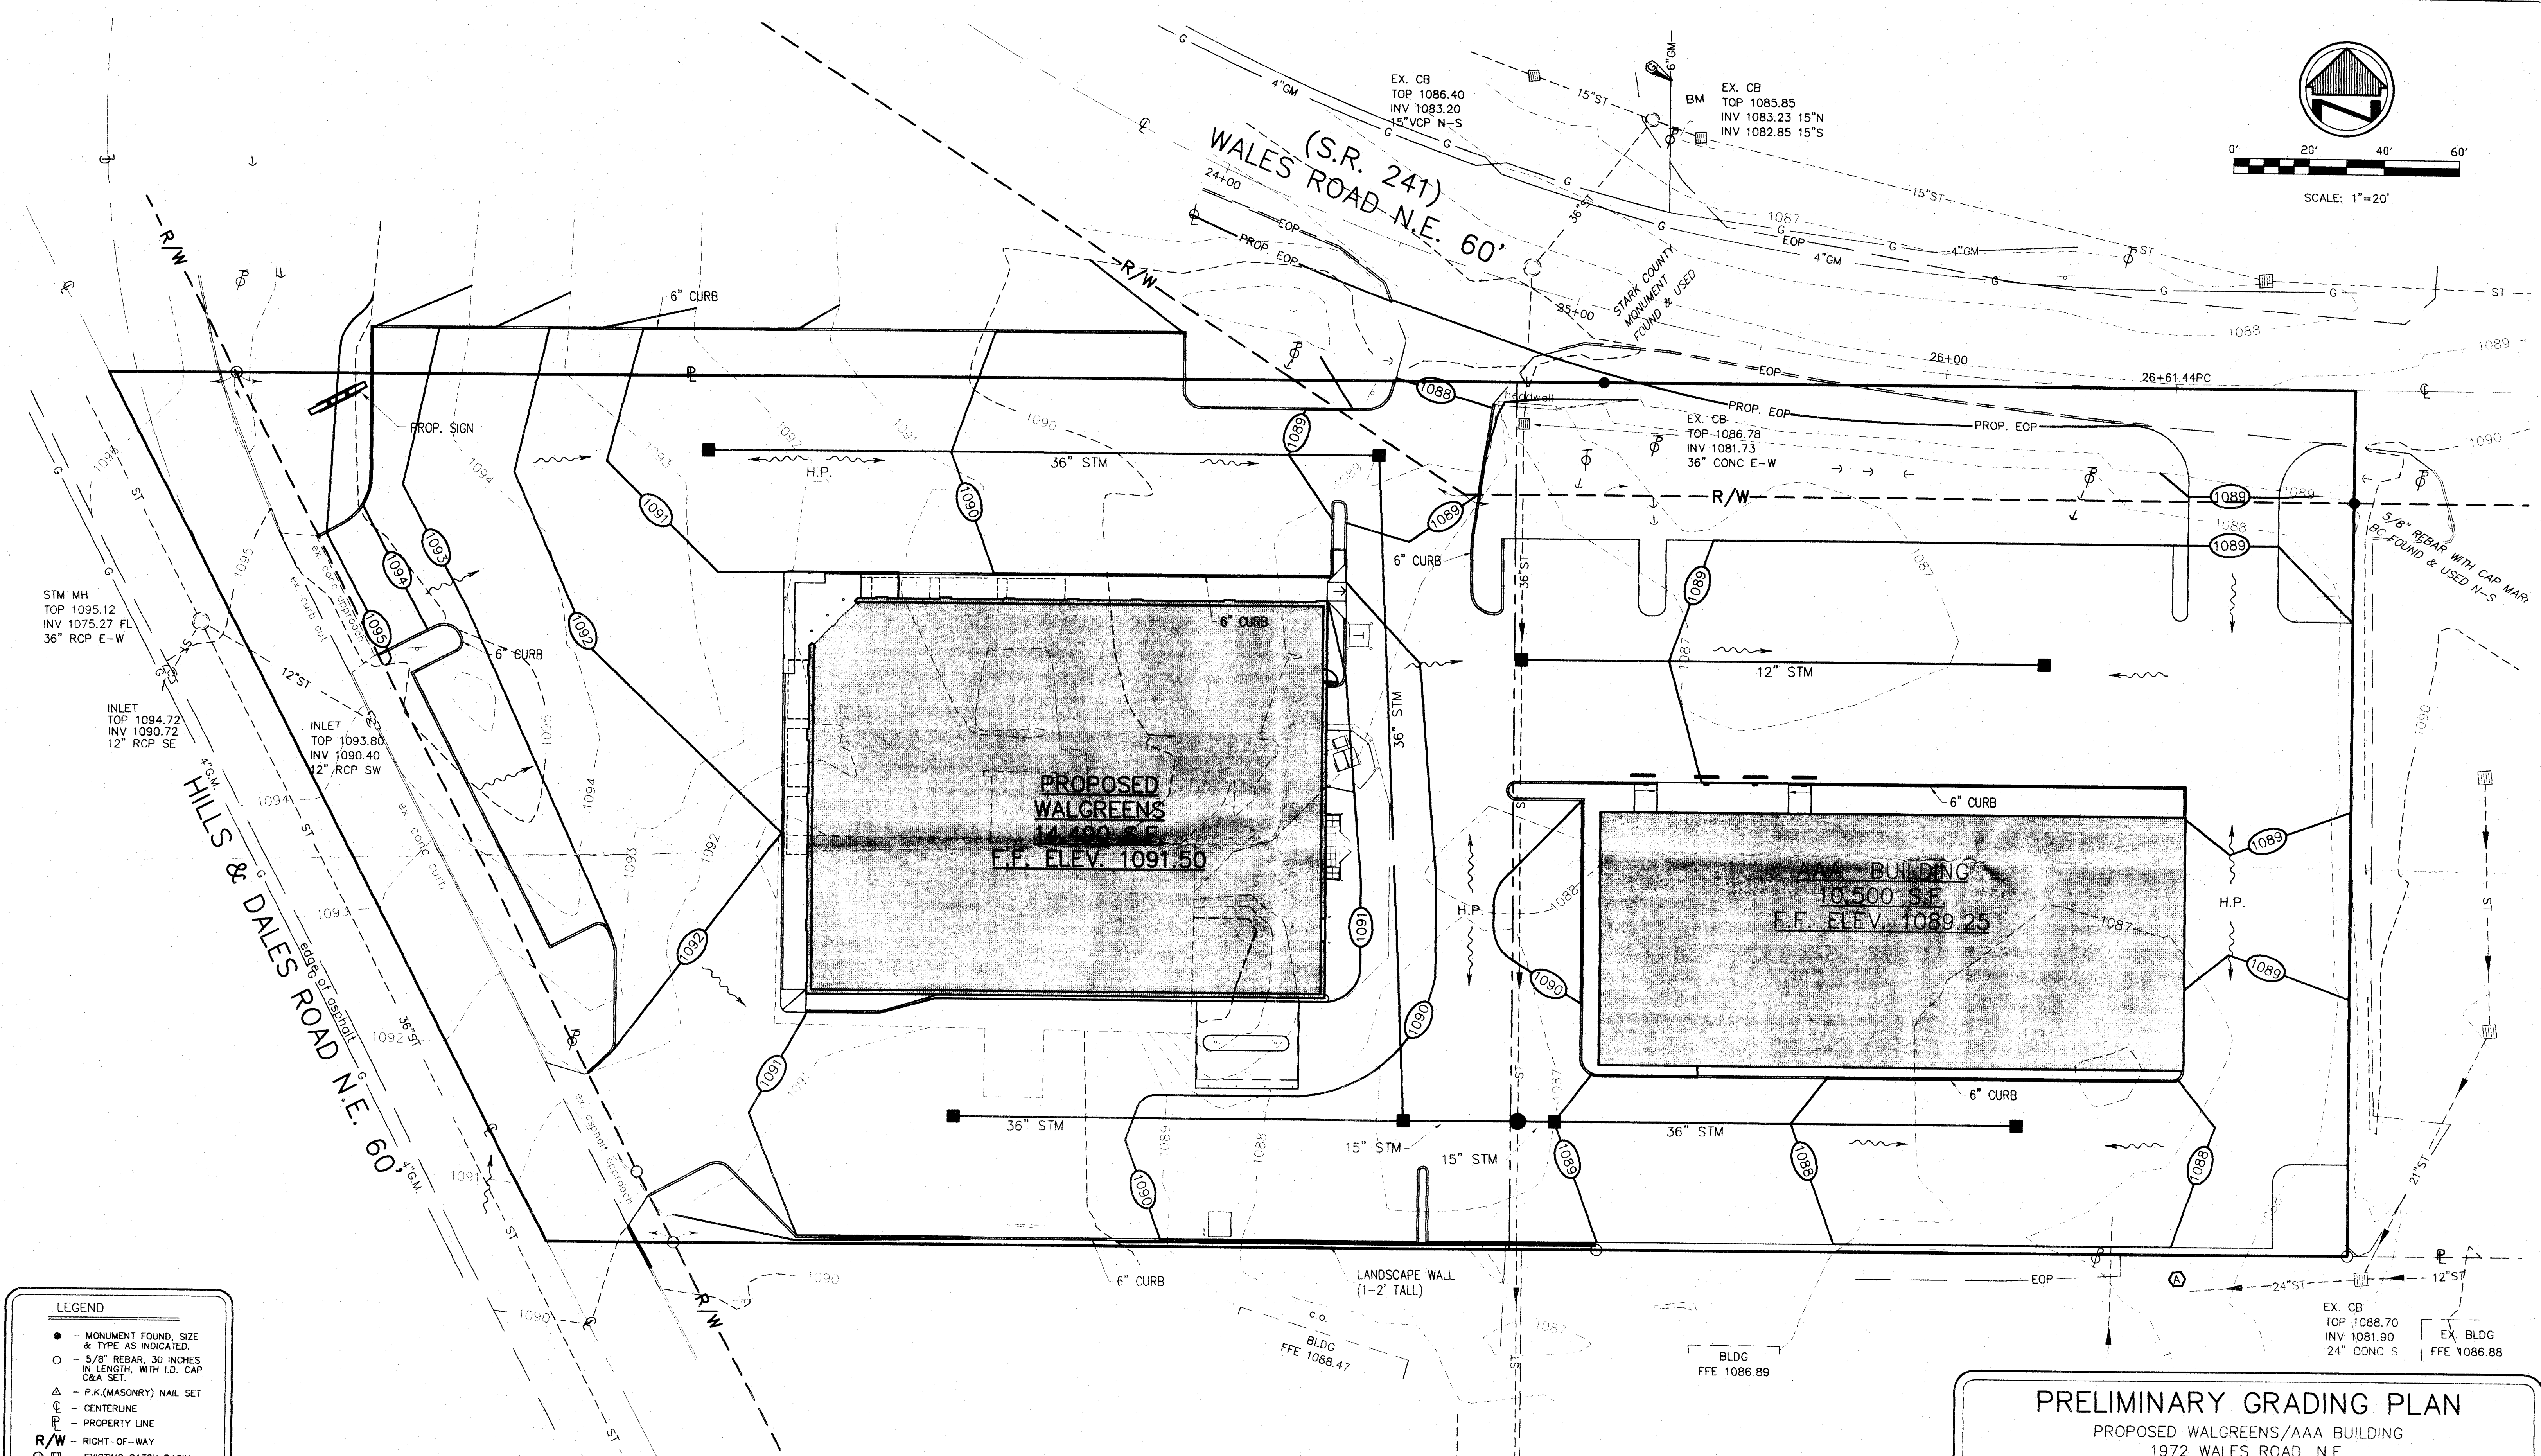

LEGEND

- MONUMENT FOUND, SIZE & TYPE AS INDICATED
- 5/8" REBAR, 30 INCHES IN LENGTH, WITH I.D. CAP & A SET
- △ P.K.(MASONRY) NAIL SET
- ⊕ CENTERLINE
- ⊖ PROPERTY LINE
- R/W - RIGHT-OF-WAY
- ⊕ EXISTING CATCH BASIN
- EXISTING STORM MANHOLE
- STM--- EXISTING STORM SEWER
- ST--- PROPOSED STORM SEWER
- PROPOSED CATCH BASIN
- FLOW ARROW
- 1086 - PROPOSED CONTOUR ELEV.
- 1086 - EXISTING CONTOUR
- 1086.7 1086.2 - TOP OF CURB BOTTOM OF CURB

UNDERGROUND UTILITIES
TWO WORKING DAYS
BEFORE YOU DIG
CALL 1-800-362-2764 (TOLL FREE)
OHIO UTILITIES PROTECTION SERVICE
NON-MEMBERS
MUST BE CALLED DIRECTLY

NOTES:
- PROPOSED GRADING SCHEDULE AT S.R.241 CURB CUT TO BE COORDINATED WITH CITY OF MASSILLON ROAD WIDENING PROJECT.

PRELIMINARY GRADING PLAN
PROPOSED WALGREENS/AAA BUILDING
1972 WALES ROAD, N.E.
MASSILLON, OHIO

Date:	Revisions	Date
3/11/03		
Drawn By: MJW		
Checked By: JMS		
Field Book:		
Scale:		

CAMPBELL & ASSOCIATES, INC.
Surveying - Engineering
www.campbellsurvey.com
1923 Bailey Road Suite A Cuyahoga Falls, Ohio 44221 (330) 945-4117

JOB NO.
20030029

SHEET: 2 of 2

