


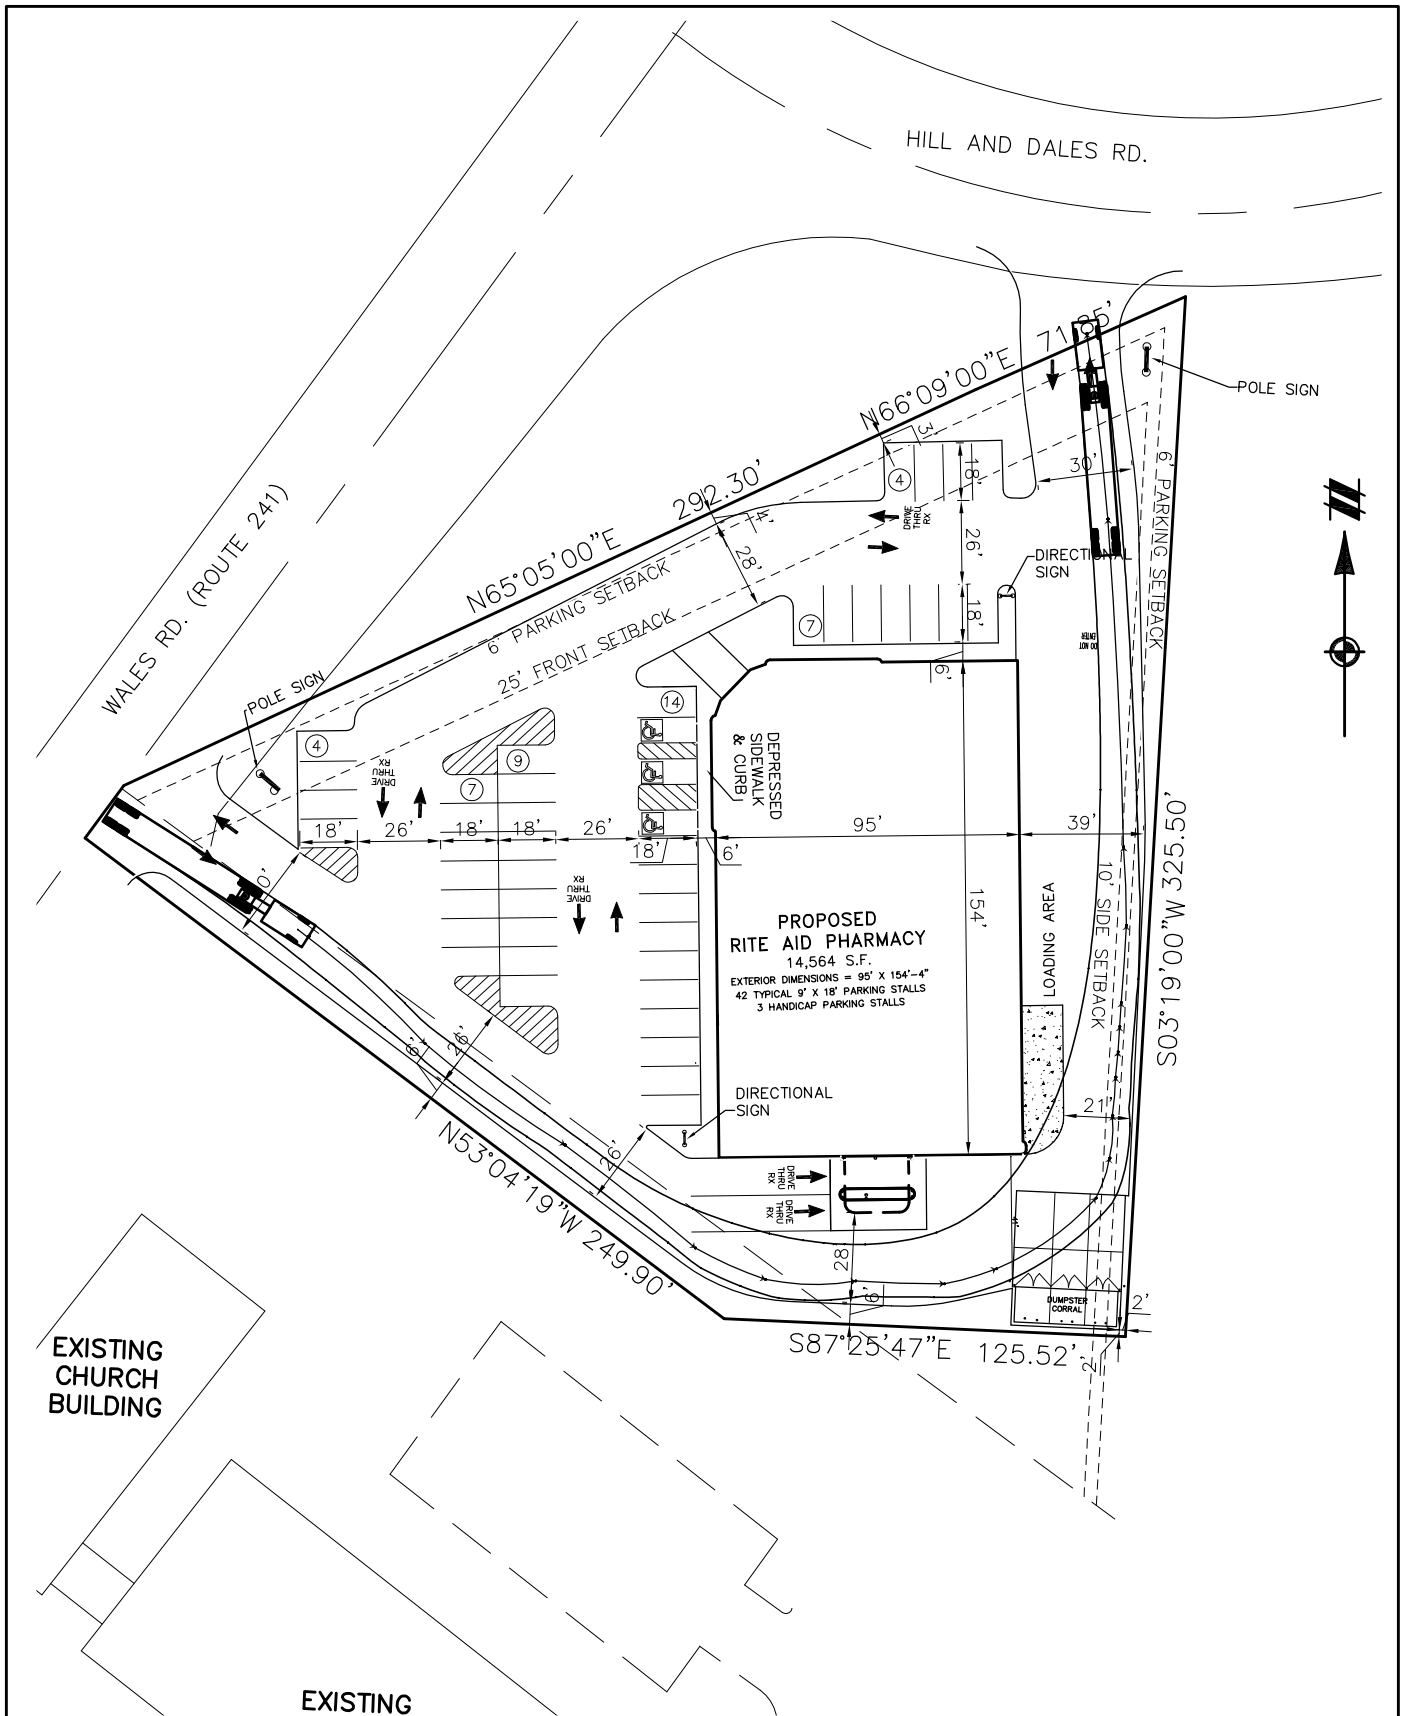

SITE ANALYSIS		
TOTAL SITE AREA:	1.49	ACRES
TOTAL BUILDING AREA:	14,564	S.F. (gross)
TOTAL PROVIDED PARKING STALLS:	45	SPACES
PARKING RATIO:	3.1	SPACES/1,000 SF (gross)

SCALE: 1" = 60'

PROJECT NO.: 05001051.21
 DATE: 04-18-06

PROPOSED SITE PLAN
 MASSILLON, OH

WALES RD. AND HILL & DALES RD.

NSP
 CAD FILE: 0500105121CN-09-LF



ATWELL-HICKS
 Engineering • Surveying • Planning
 Environmental • Water/Wastewater
 866 850 4200
 www.atwell-hicks.com
 MICHIGAN ILLINOIS OHIO

