
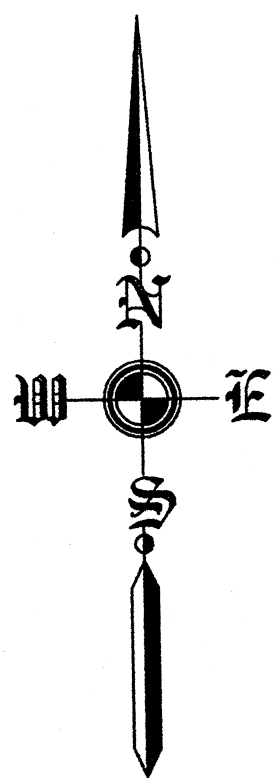



"BILLY HOLLY"
BEFORE YOU DIG
 CONTACT THE OHIO UTILITIES PROTECTION SERVICE (O.U.P.S.) 1-800-362-2764, TWO WORKING DAYS BEFORE BREAKING GROUND TO NOTIFY ALL O.U.P.S. MEMBERS OF THE TIME, DATE, AND LOCATION OF THE PROJECT.
DON'T DIG BLIND!

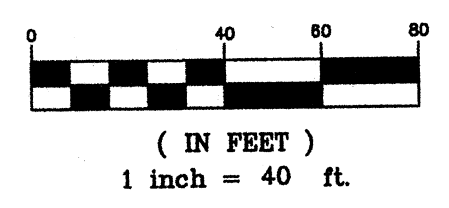

O.L. 597
 LIDDERDALE BUSS. ENTERPRISE
 7.19 Acres
 1448-245

WAREHOUSE ACCESSORY BUILDING SITE PLAN for ELECTRIC MELTING SERVICE COMPANY CITY OF MASSILLON STARK COUNTY, OHIO

- 1.) MAKE TEXT THAT IS CIRCLED LEGIBLE.
- 2.) DO NOT SHOW CONTOURS ON THIS SHEET.
- 3.) DO NOT SHOW UNDERGROUND PIPES ON THIS SHEET. ONLY STRUCTURES THAT CAN BE SEEN AT THE GROUND SURFACE.
- 4.) LABEL PROPOSED STRUCTURES, I.E. CB-1...
- 5.) PROVIDE 24x36 COPIES OF PRE- & POST DEVELOPED DRAINAGE MAPS WITH THE DRAINAGE AREAS CLEARLY SHOWN & LABELED.

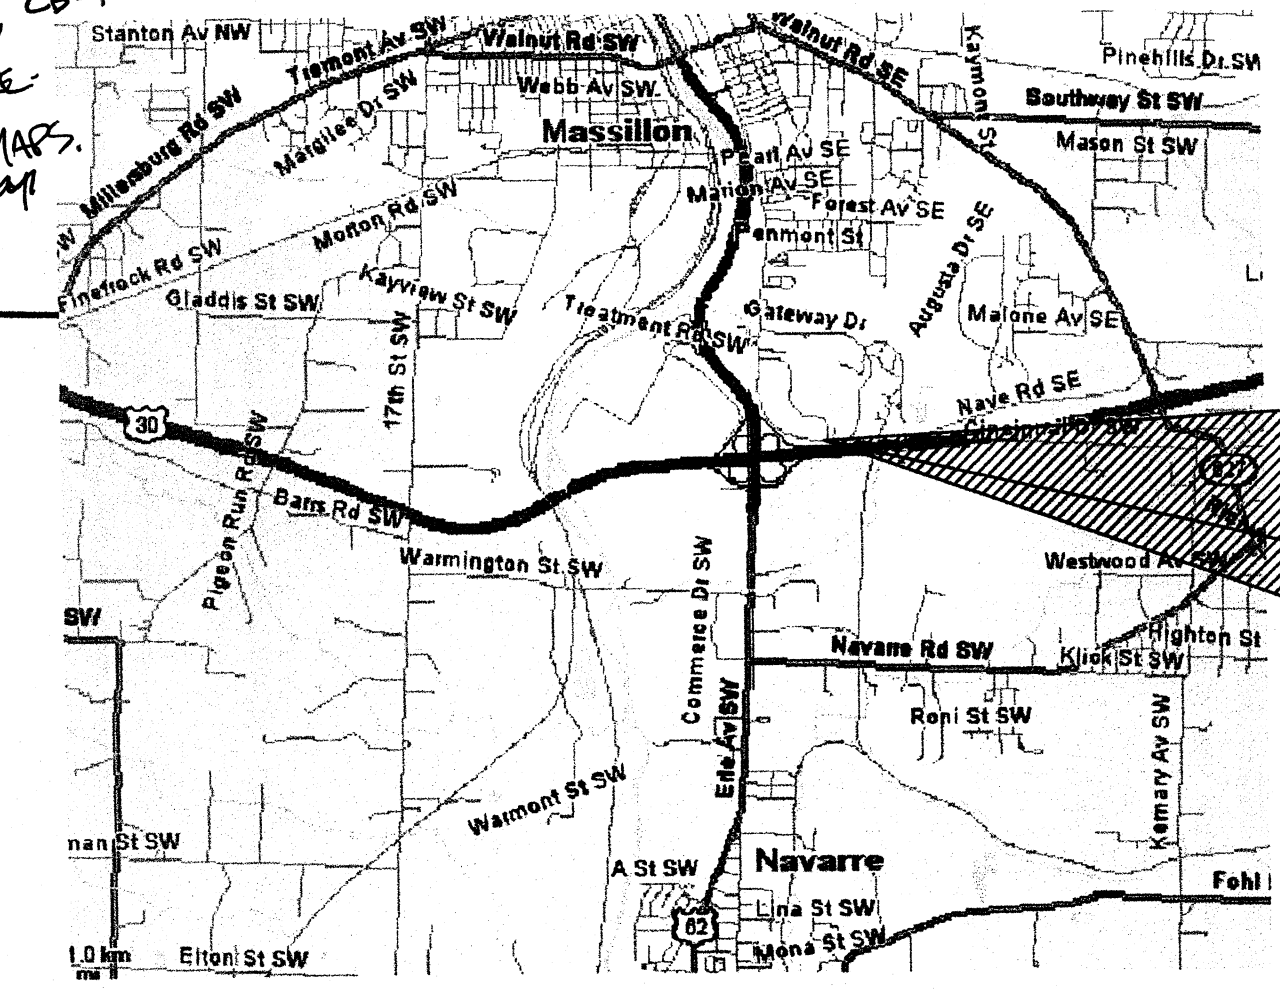

PROJECT SITE

Only approved signed plans by the City Engineer are to be used for construction.

Approved by the Massillon City Engineer this _____
 Day of _____, 20 ____.

Keith A. Dylewski, PE


Approved by the Silver Oak Engineering this 4th
 Day of January, 2007.

Bernard G. Petro, PE
 Bernard G. Petro, PE

INDEX OF SHEETS	
TITLE SHEET.	1
SITE GRADING PLAN	2
SITE UTILITY PLAN	3
BUILDING DETENTION DETAILS.	4
SPECIFICATIONS, DESIGN DATA	5
GENERAL NOTES, CONSTRUCTION DETAILS	

Developer: **EMSCO**
 c/o JIM DYER
 1000 NAVE STREET
 MASSILLON, OHIO 44646
 330.833.5600

Kathy Cook
 L.F. WOE. CONT.
 330-534-4123
RECEIVED
 01-04-07

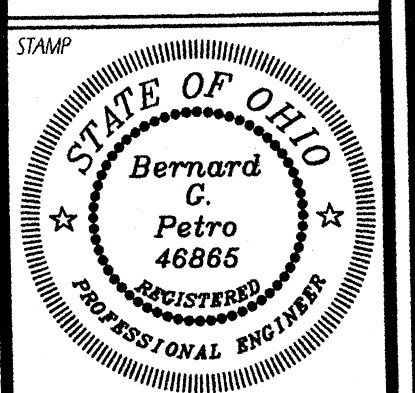

DRAWN BY: GWB
 CHECKED BY: DJC
 JOB NO: 06-031
 FILE NO: site plan.dwg

NOTICE:
 THIS ENGINEERING DRAWING IS GIVEN IN CONFIDENCE. NO USE OR DISSEMINATION MAY BE MADE WITHOUT PRIOR WRITTEN CONSENT OF THE ENGINEER. ALL RIGHTS ARE HEREBY SPECIFICALLY RESERVED.
 SILVER OAK ENGINEERING CO.

DATE: 28 NOV 2006
 REVISIONS
 1. 10 DEC 2006
 2. 2 Jan 2007
 per city of Massillon

Scale 1"= 40'

SILVER OAK
 ENGINEERING COMPANY

P.O. Box 129
 11550 Mahoning Ave.
 North Jackson, Ohio 44451
 PH. #: (330) 538-0153
 FAX #: (330) 538-9639
 silveroakp@sbcbglobal.net
 silveroakdonald@sbcbglobal.net

SITE PLAN / TITLE SHEET
EMSCO CORPORATION
CITY OF MASSILLON
STARK COUNTY, OHIO

DRAWING NO.
1 of 5

