


Checked by: _____
Drawn by: _____

(GRADING)

LINCOLN WAY EAST - 100' R/W

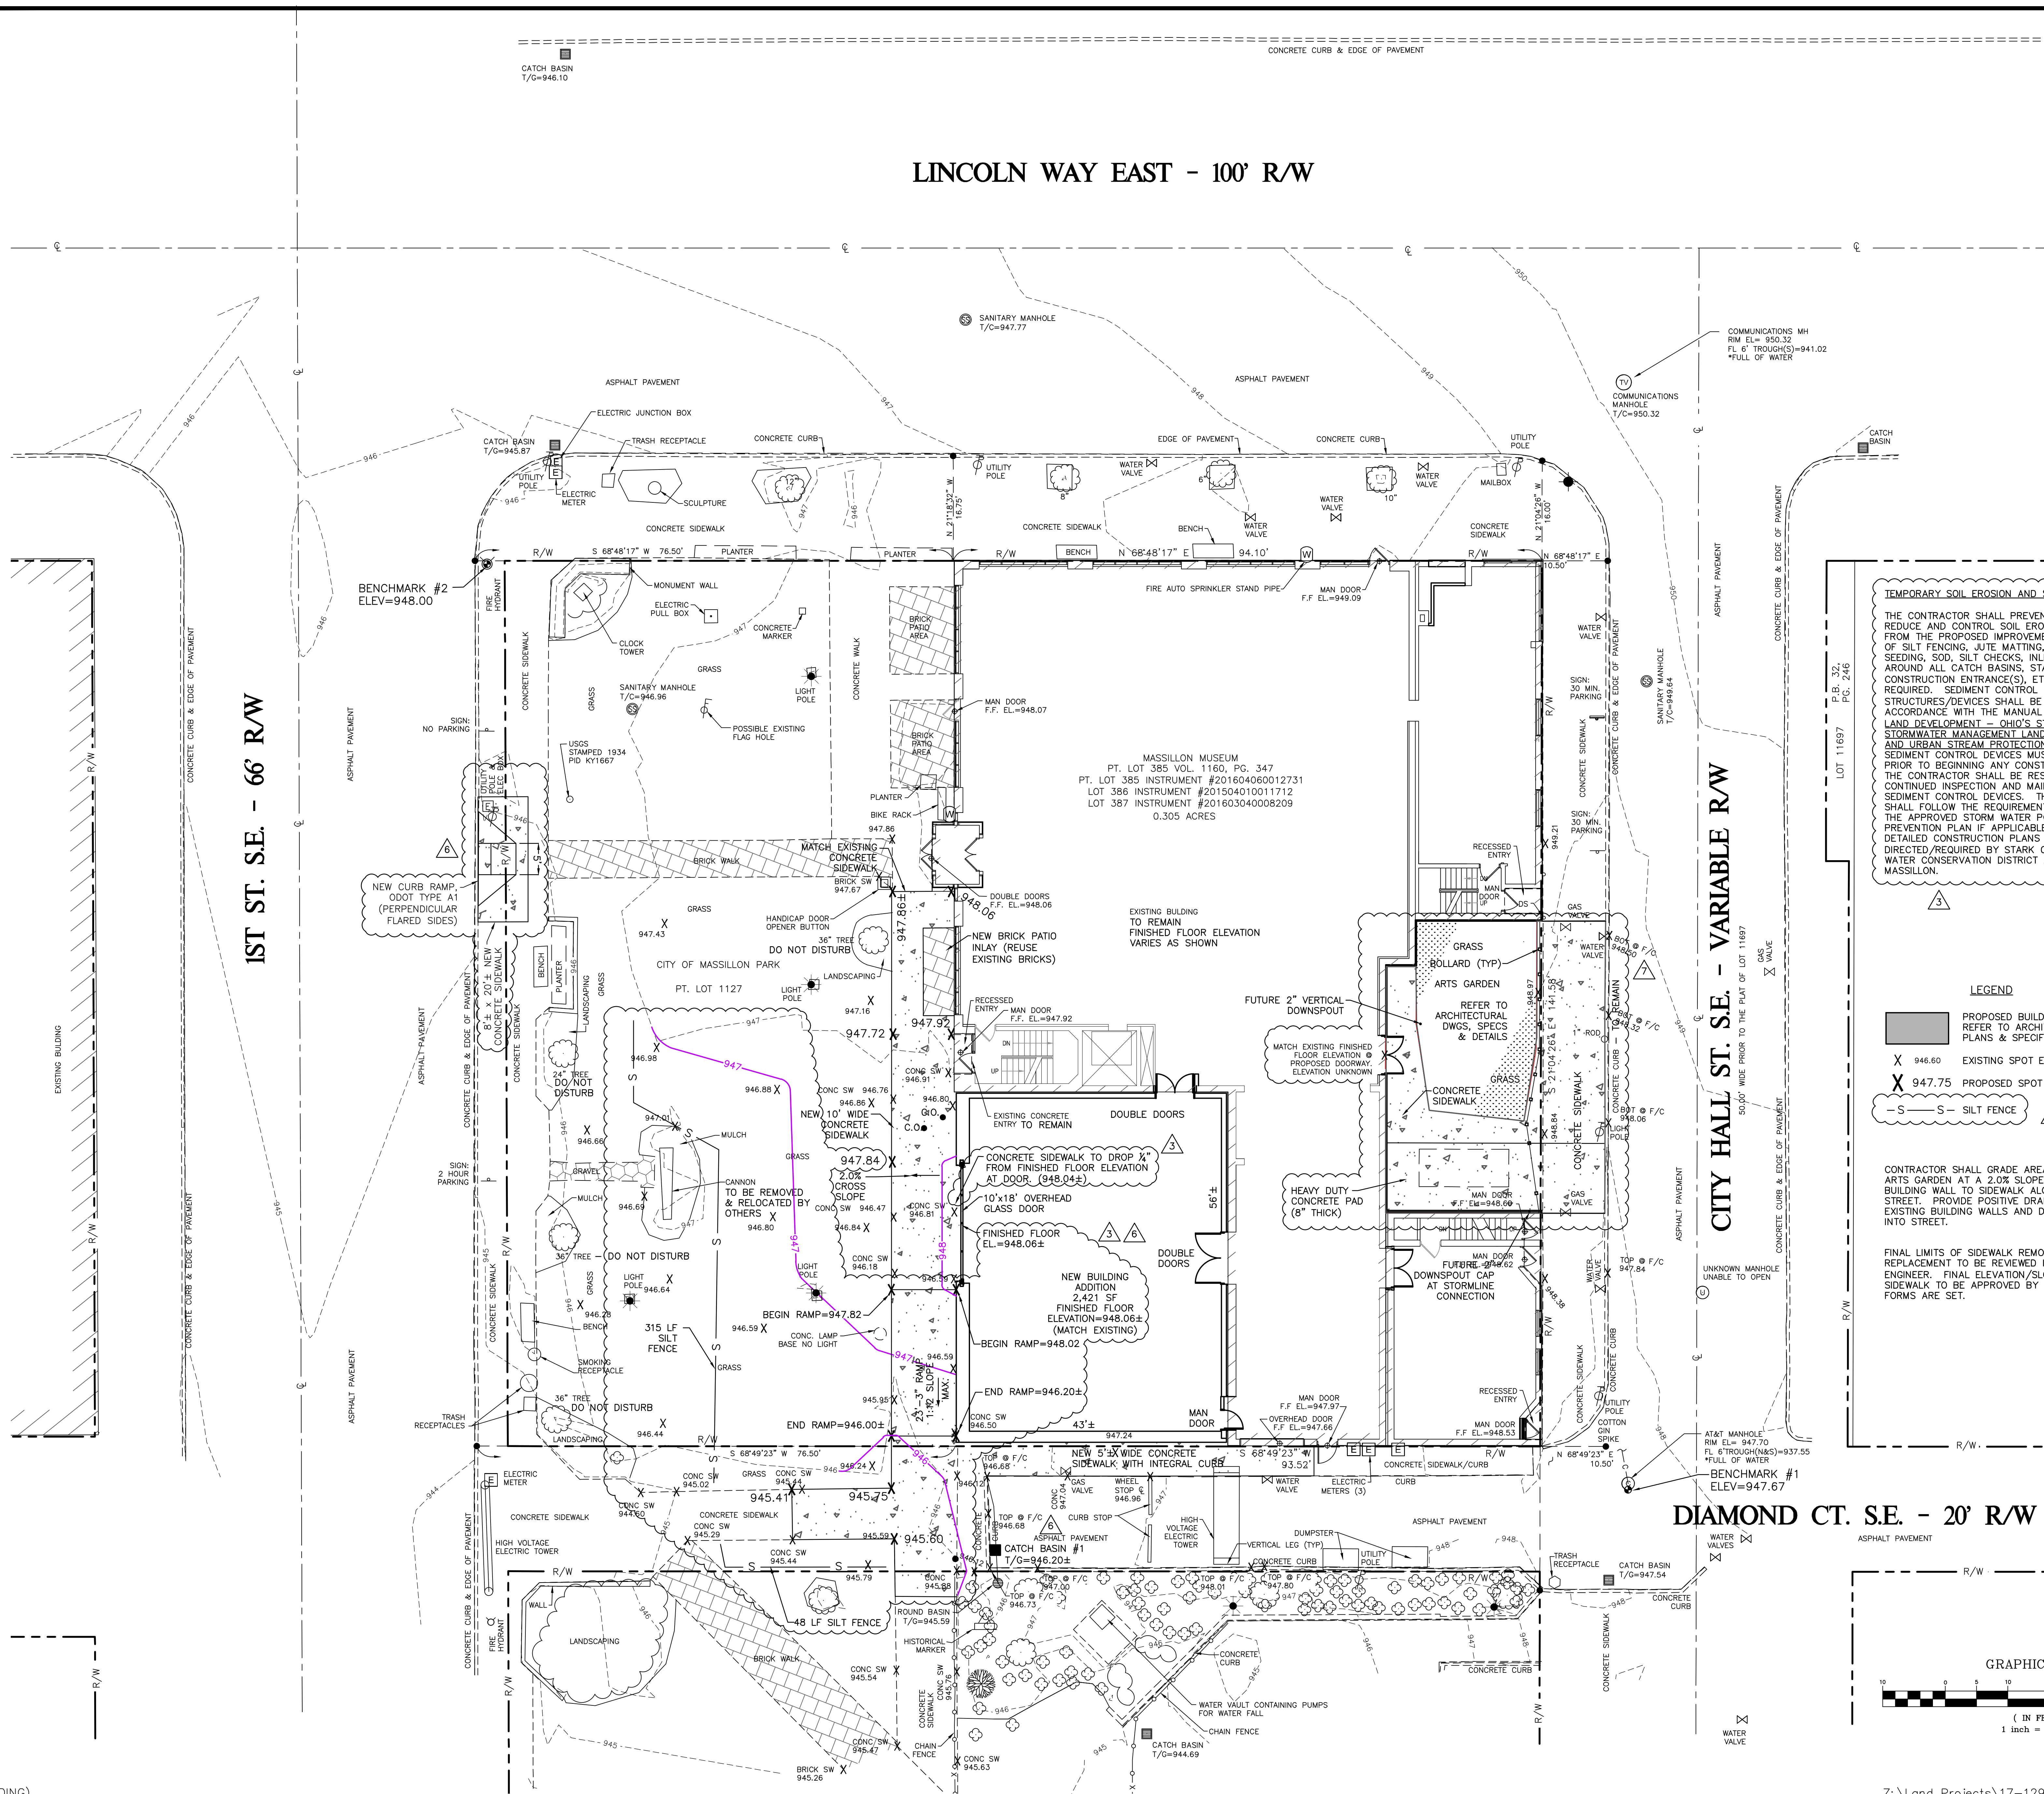

DIAMOND CT. S.E. - 20' R/W

TEMPORARY SOIL EROSION AND SEDIMENT CONTROL

THE CONTRACTOR SHALL PREVENT AND/OR REDUCE AND CONTROL SOIL EROSION RESULTING FROM THE PROPOSED IMPROVEMENTS. THE USE OF SILT FENCING, JUTE MATTING, TEMPORARY SEEDING, SOD, SILT CHECKS, INLET PROTECTION AROUND ALL CATCH BASINS, STABILIZED CONSTRUCTION ENTRANCE(S), ETC. WILL BE REQUIRED. SEDIMENT CONTROL STRUCTURES/DEVICES SHALL BE INSTALLED IN ACCORDANCE WITH THE MANUAL RAINWATER AND LAND DEVELOPMENT - OHIO'S STANDARDS FOR STORMWATER MANAGEMENT LAND DEVELOPMENT AND URBAN STREAM PROTECTION, LATEST EDITION. SEDIMENT CONTROL DEVICES MUST BE INSTALLED PRIOR TO BEGINNING ANY CONSTRUCTION ACTIVITY. THE CONTRACTOR SHALL BE RESPONSIBLE FOR CONTINUED INSPECTION AND MAINTENANCE OF ALL SEDIMENT CONTROL DEVICES. THE CONTRACTOR SHALL FOLLOW THE REQUIREMENTS SET FORTH ON THE APPROVED STORM WATER POLLUTION PREVENTION PLAN IF APPLICABLE, OR ON THE DETAILED CONSTRUCTION PLANS AND AS DIRECTED/REQUIRED BY STARK COUNTY SOIL & WATER CONSERVATION DISTRICT AND CITY OF MASSILLON.

LEGEND

PROPOSED BUILDING ADDITION
REFER TO ARCHITECTURAL
PLANS & SPECIFICATIONS

X 946.60 EXISTING SPOT ELEVATION

X 947.75 PROPOSED SPOT ELEVATION

-S-S- SILT FENCE

CONTRACTOR SHALL GRADE AREA WITHIN LIMITS OF ARTS GARDEN AT A 2.0% SLOPE FROM WEST BUILDING WALL TO SIDEWALK ALONG CITY HALL STREET. PROVIDE POSITIVE DRAINAGE AWAY FROM EXISTING BUILDING WALLS AND DIRECT RUNOFF INTO STREET.

FINAL LIMITS OF SIDEWALK REMOVAL AND REPLACEMENT TO BE REVIEWED IN FIELD BY ENGINEER. FINAL ELEVATION/SLOPE OF NEW SIDEWALK TO BE APPROVED BY ENGINEER ONCE FORMS ARE SET.


121 Lincoln Way
Massillon, OH 44646
Project No. 25-16085-00

DLR Group **Westlake Reed Leskosky**

The Hanna Building
1422 Euclid Avenue, Suite 300
Cleveland, Ohio 44115-1407

T: 216.522.1350
www.DLRgroup.com

GRADING PLAN

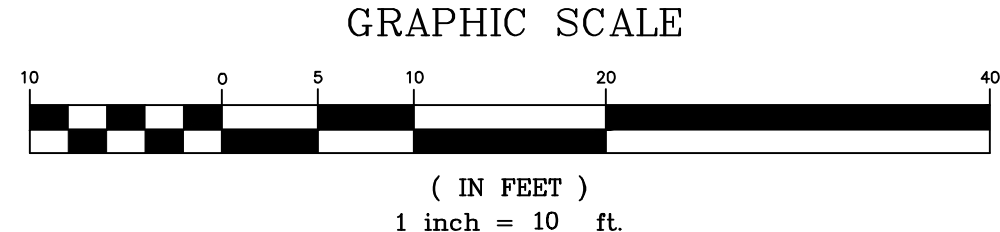

AUGUST 2017

Z:\Land Projects\17-1295\AUTOCAD\2018 revisions\MASSILLON MUSEUM - BASE3.dwg

Issued / Revised		
No.	Date	Description
1	8-9-17	ISSUED FOR BIDDING & PERMIT
2	8-29-17	ADDENDUM NO. 3
3	11-19-18	ADD RAMP IN SIDEWALK FRONT MUSEUM.
4	11-20-18	ADD HC CURB RAMP, AND CATCH BASIN
5		ARTS GARDEN

GENERAL NOTES

- REFER TO BOUNDARY & TOPOGRAPHIC SURVEY COMPLETED BY DEIBEL SURVEYING, INC. FOR ALL TOPOGRAPHIC AND BOUNDARY INFORMATION INCLUDING OVERHEAD/UNDERGROUND UTILITIES.
- OVERHEAD UTILITY LINES SHOWN ONLY ON TOPOGRAPHIC & BOUNDARY SURVEY PLAN.

HE Hettler Engineering

Civil & Construction Consultants
1225 North Main Street • Suite A • North Canton, OH 44720
PH: 330-966-1776 • FAX: 330-966-7911 • C: 330-495-3343
mhettler@hettlerengineering.com

Michael Joseph Hettler, Jr.
Professional Engineer
No. 10423
8/29/2017

Massillon Museum Expansion + Renovation


121 Lincoln Way
Massillon, OH 44646
Project No. 25-16085-00

DLR Group **Westlake Reed Leskosky**

The Hanna Building
1422 Euclid Avenue, Suite 300
Cleveland, Ohio 44115-1407

T: 216.522.1350
www.DLRgroup.com

GRADING PLAN

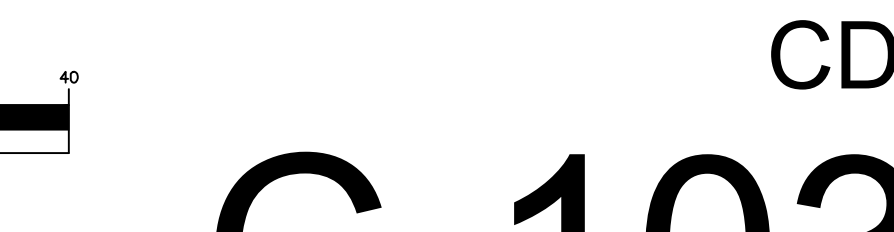

AUGUST 2017

Z:\Land Projects\17-1295\AUTOCAD\2018 revisions\MASSILLON MUSEUM - BASE3.dwg