
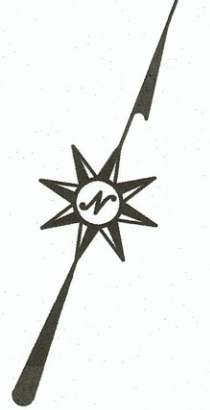


PARKING INFORMATION

ITEM	REQUIREMENTS	PROPOSED	VARIANCE
PARKING REQUIRED	RETAIL: 1 SPACE PER EVERY 200 S.F. OF GROSS FLOOR AREA (10,640 S.F.) TOTAL REQUIRED = 54 SPACES	34 SPACES	YES

SITE INFORMATION

ITEM	PROPOSED
BUILDING AREA	10,640 SF
PAVED AREA	21,420 SF

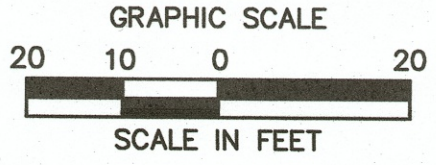

3755 Boettler Oaks Drive, Suite G
Green, OH 44685
(234) 294-6340
www.blcompanies.com

**DOLLAR
GENERAL**


DOLLAR GENERAL
STORE NUMBER #08358
CHERRY RD. NW
CITY OF MASSILLON, OHIO

REVISIONS
No. Date Desc.
DRAFT FOR PERMITTING
PURPOSES ONLY
NOT RELEASED FOR
CONSTRUCTION

Designed: HFT
Drawn: HFT
Reviewed: JCU
Scale: AS SHOWN
Project No.: 1800612
Date: 05/07/2019
CAD File: SP180061201

Title:
SITE PLAN

Sheet No.:
SP-01
No. 7 of 16

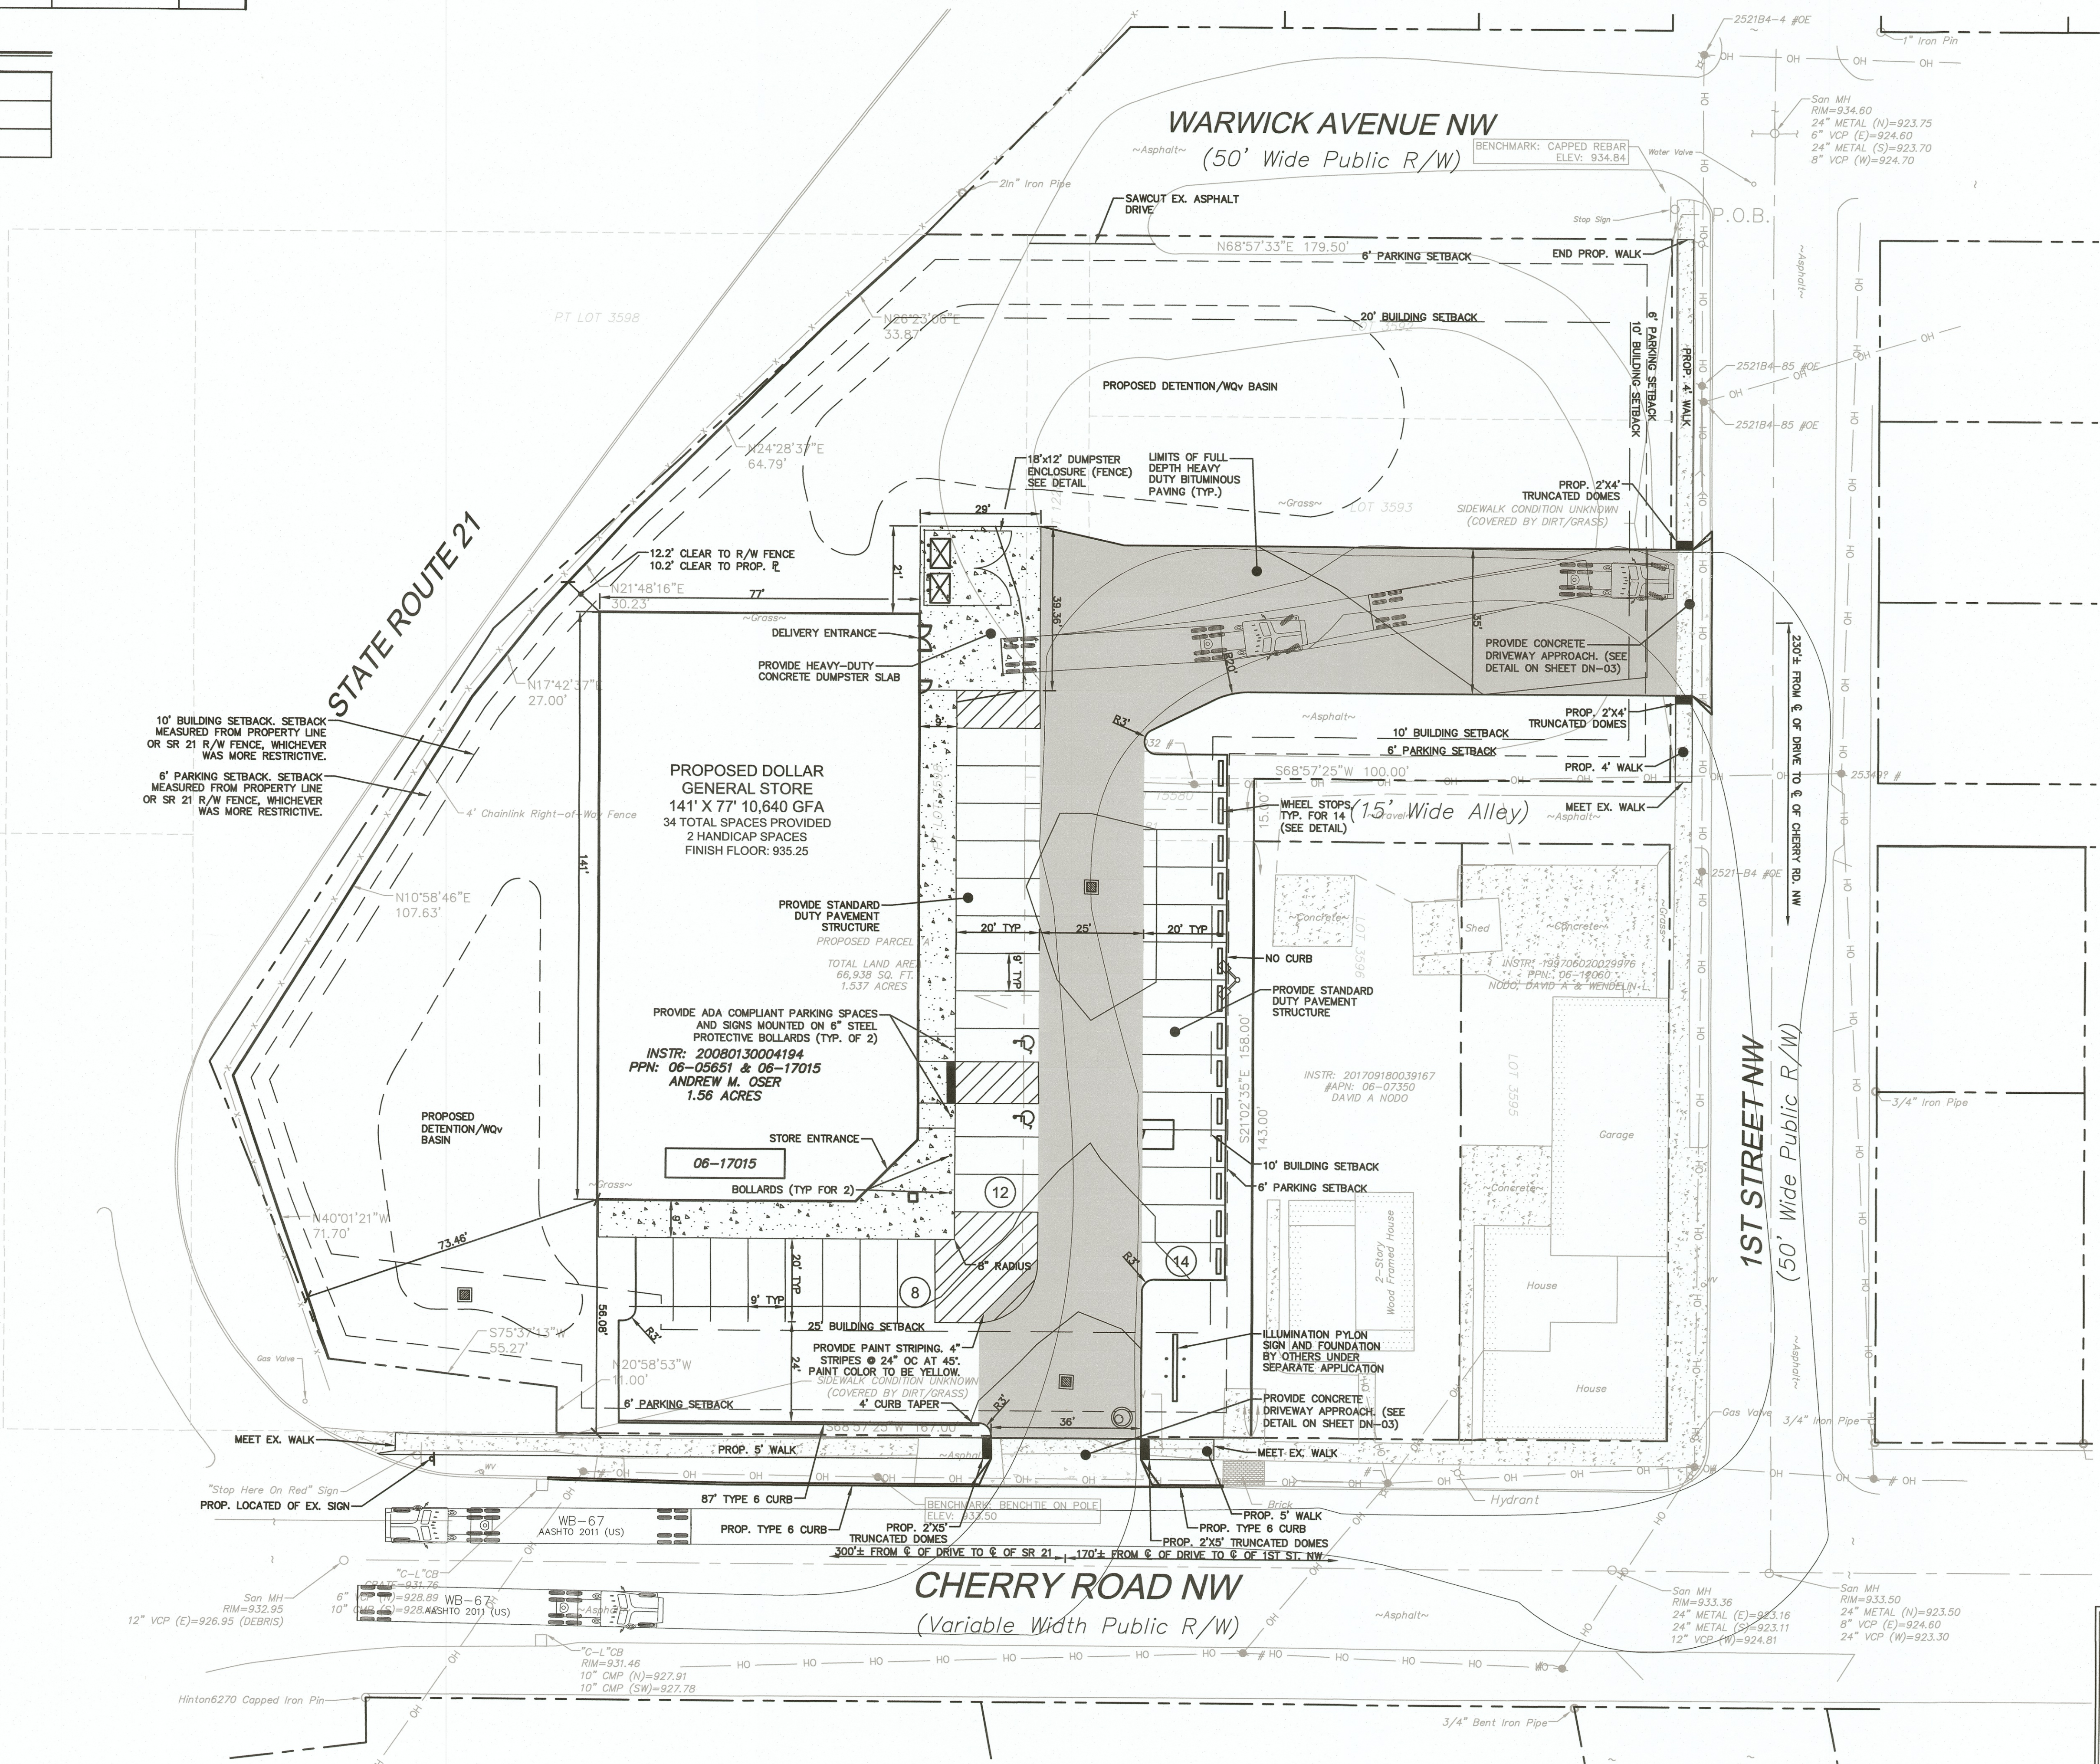

5/13/2019, 11:04:58 AM, C:\Users\bl\OneDrive\Documents\SP1800612\DWG.L
© 2019 BL COMPANIES, INC. THESE DRAWINGS SHALL NOT BE UTILIZED BY ANY PERSON, FIRM OR CORPORATION WITHOUT THE SPECIFIC WRITTEN PERMISSION OF BL COMPANIES.