


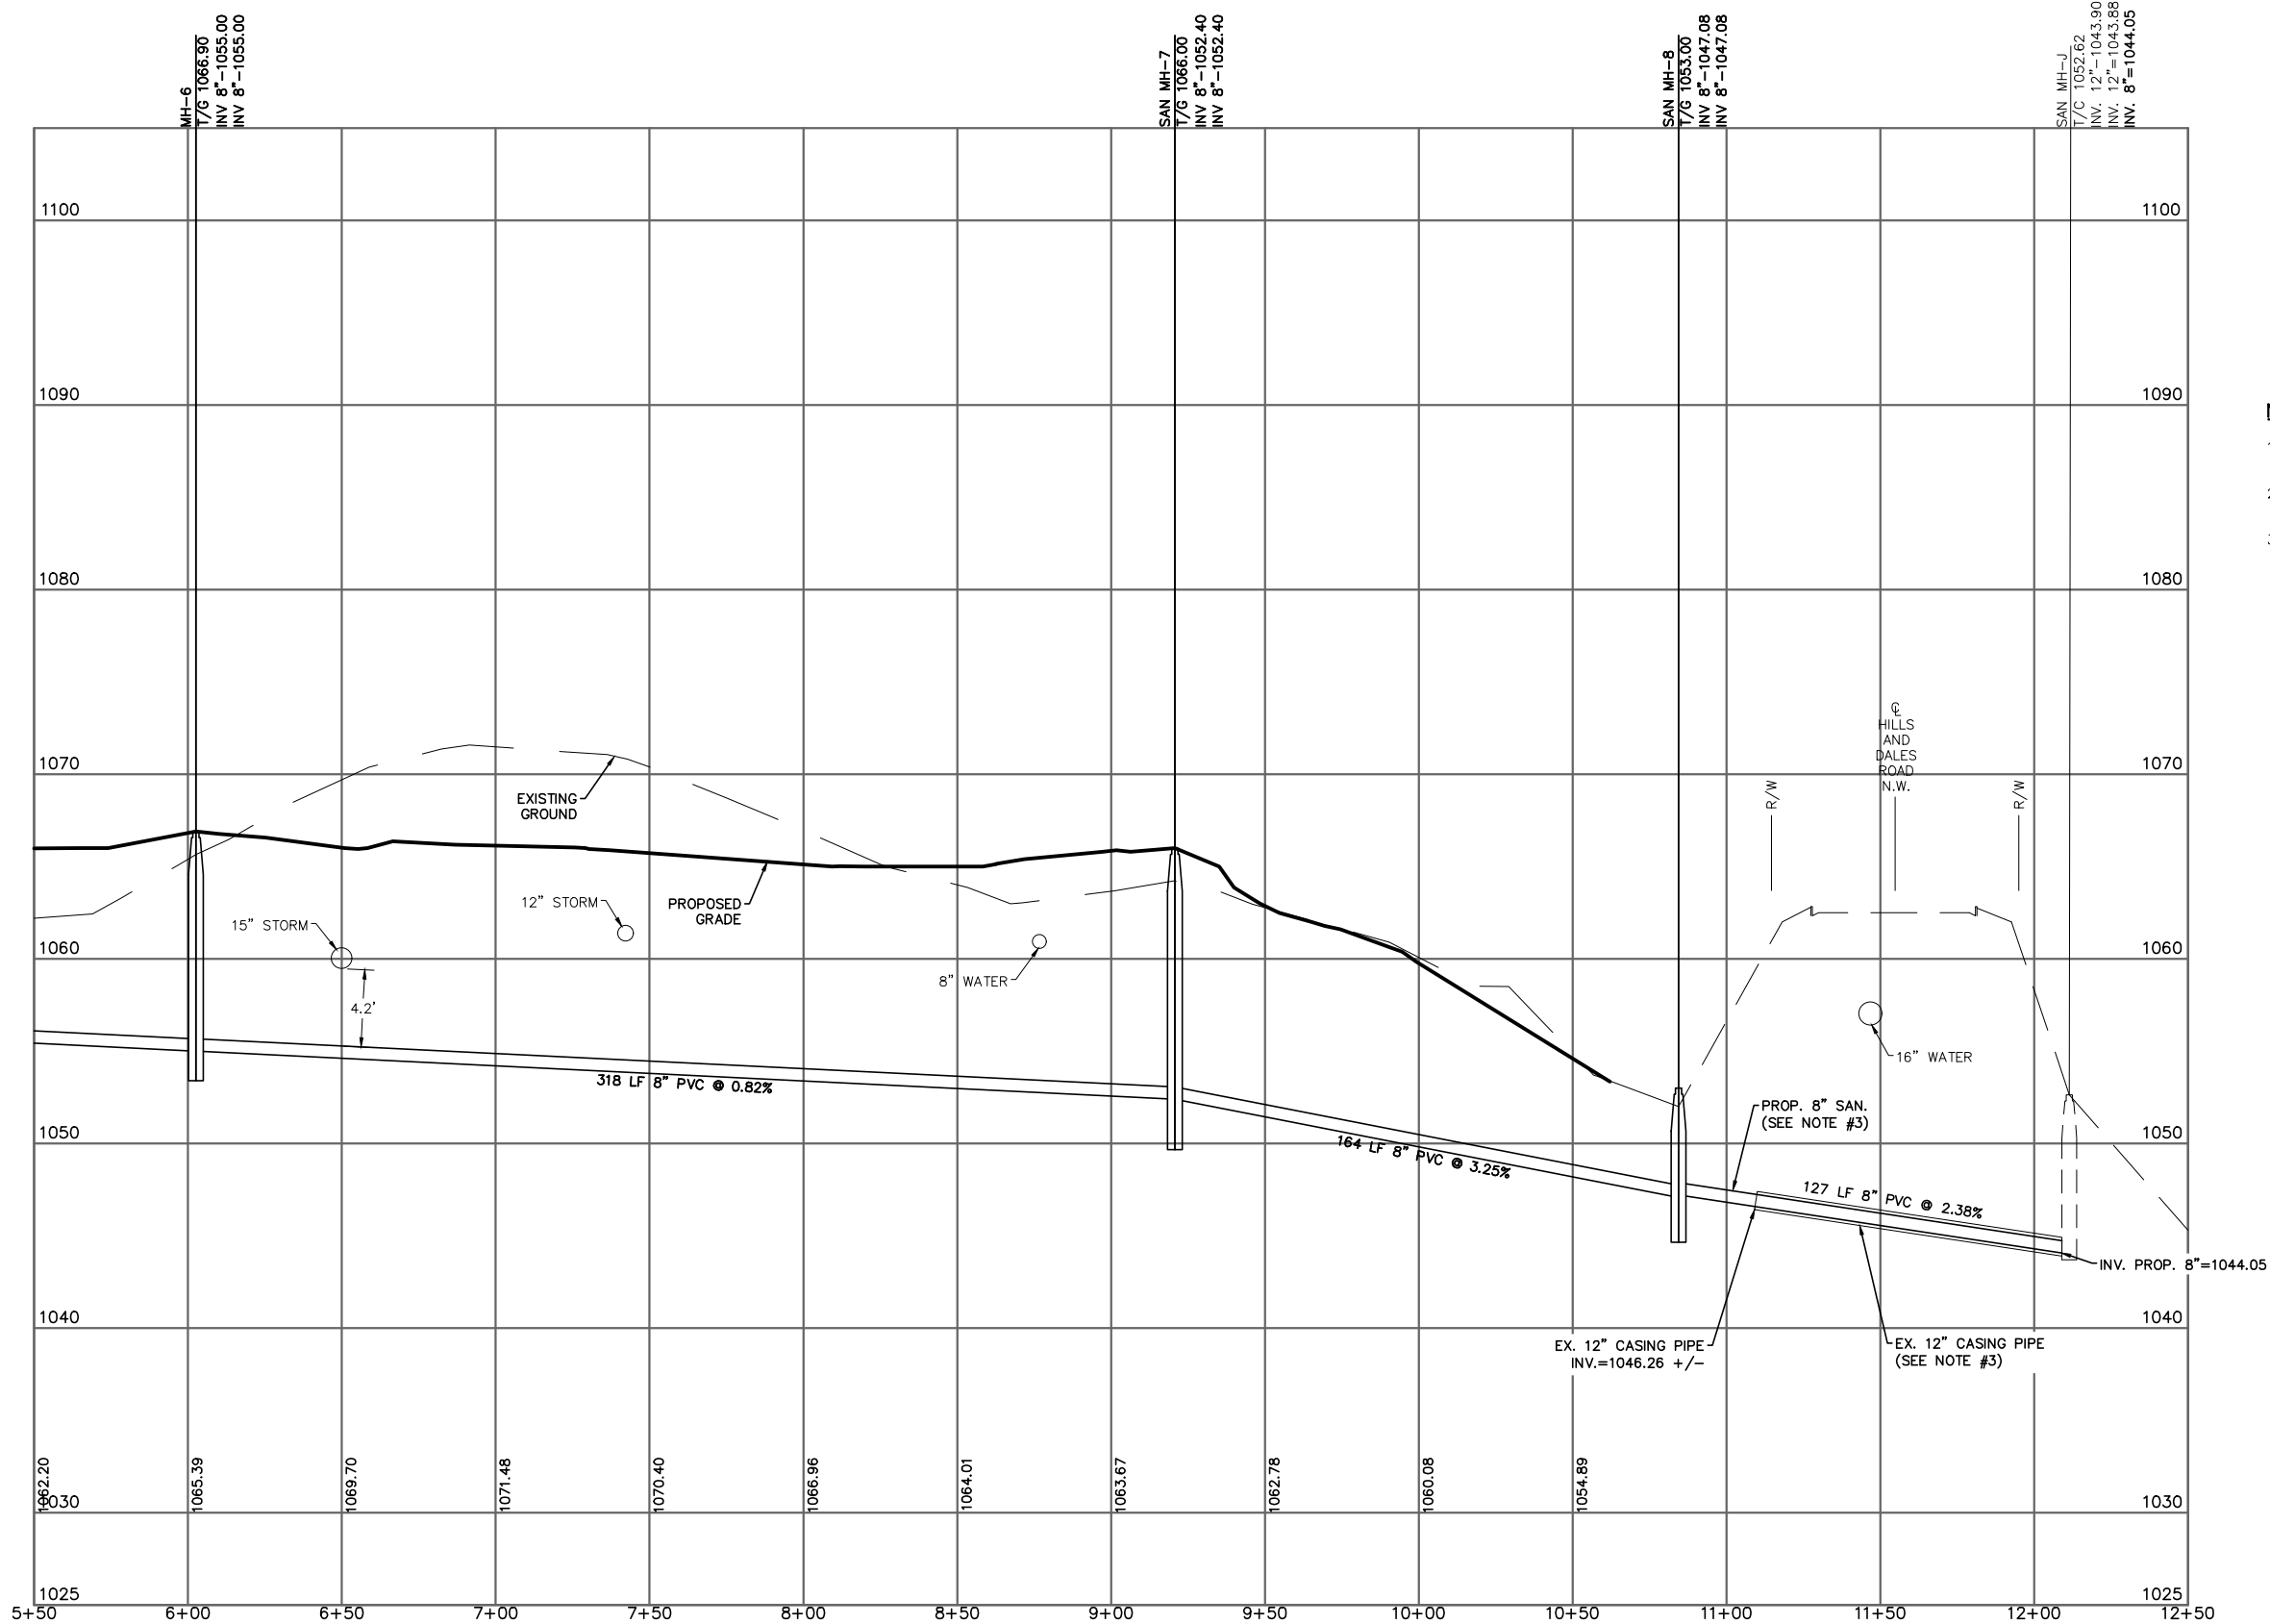

Proposed Sanitary Sewer Profile (Sta. 5+50 to End)
SCALE HORIZ: 1" = 30'
SCALE VERT: 1" = 5'

NOTES

- SEE SITE UTILITY PLAN, SHEET C4.1, FOR UTILITY INFORMATION.
- CONTRACTOR SHALL MAINTAIN 4' OF COVER OVER PROPOSED SANITARY PIPES.
- CONTRACTOR TO VERIFY LOCATION, SIZE AND INVERT OF EXISTING 12" VIT CASING PIPE PRIOR TO THE BEGINNING OF CONSTRUCTION. THE CONTRACTOR SHALL INSTALL A NEW 8" PVC SDR 35 PIPE THROUGH THE EXISTING CASING PIPE AND CONNECT IT TO EXISTING MH-J. AFTER THE NEW 8" PIPE IS INSTALLED, THE CONTRACTOR SHALL PLUG THE END OF THE INTERSTITIAL SPACE BETWEEN THE CASING PIPE AND THE CARRIER PIPE WITH MORTAR TO PREVENT PIPE MOVEMENT AND SOIL FROM ENTERING THE CASING PIPE.



DESIGN BY: JJR	REV. BY: _____	DESC: _____
DRWN BY: JJR	DATE: _____	DESC: _____
REV. BY: _____	DATE: _____	DESC: _____
FLD BK: 638	DATE: _____	DESC: _____
BK PG: 40	DATE: _____	DESC: _____

DATE: 9/27/2019

SCALES HORIZ: _____ VERT: _____ CONTOUR INT: 1'
--

OVERALL SANITARY PROFILES
VILLA SOLE DEVELOPMENT
FOR: VILLA SOLE, LLC
LOCATED IN THE CITY OF MASSILLON
STARK COUNTY, OH