


ENGINEERS

PLANNERS

SURVEYORS

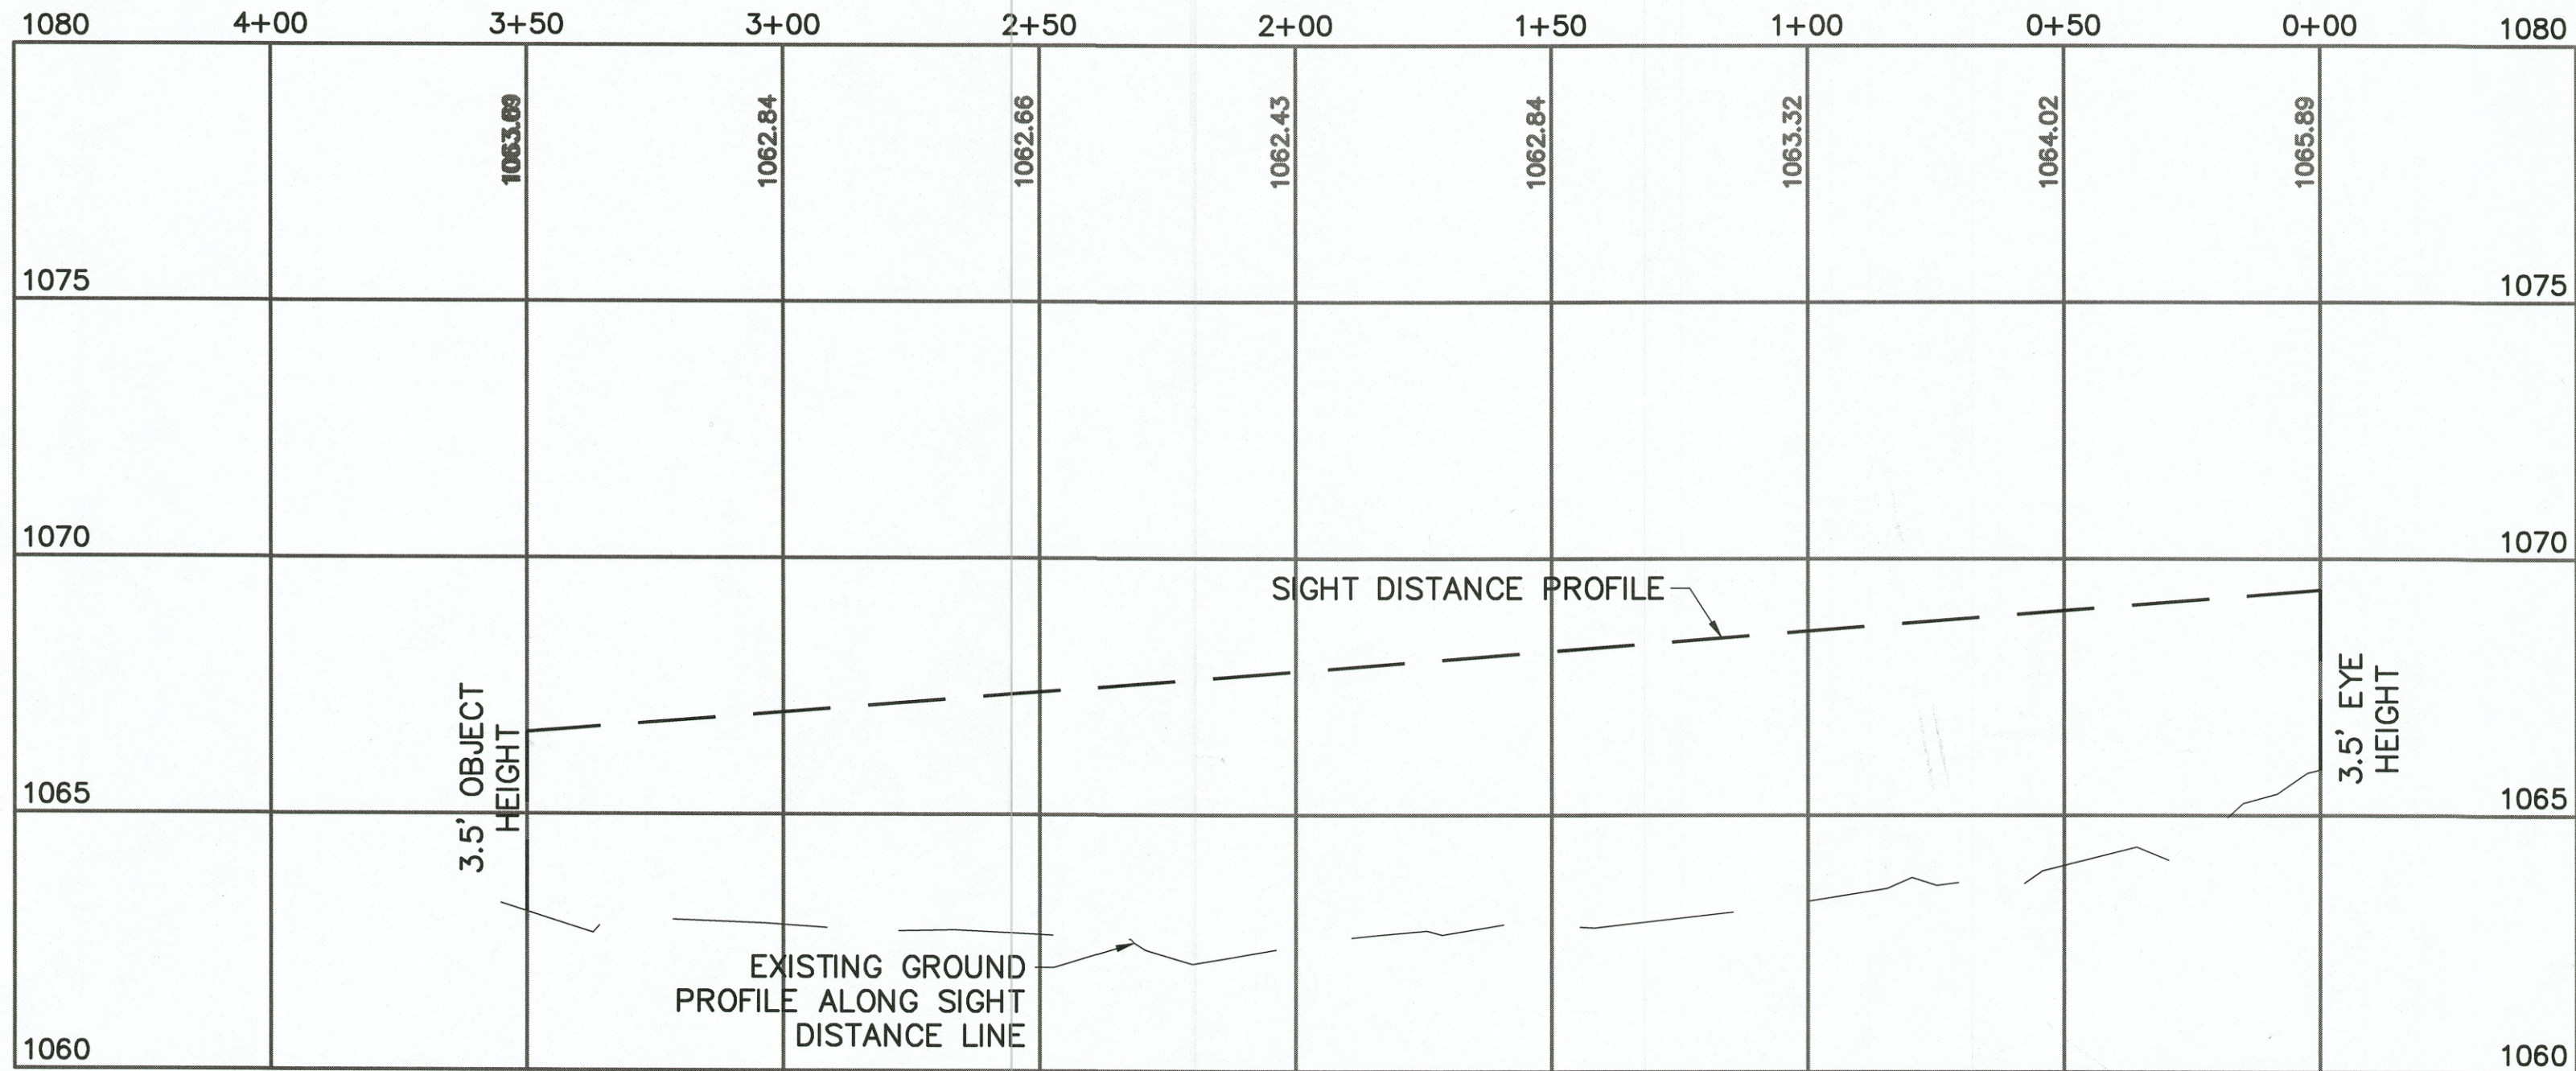


FUTURE ACCESS DRIVE LEFT TURN SIGHT DISTANCE PROFILE

SCALE HORIZ: 1" = 30'

SCALE VERT: 1" = 3'

AASHTO/ODOT INTERSECTION SIGHT DISTANCE CALCULATION SUMMARY

MINOR STREET NAME	MAJOR STREET NAME	DESIGN SPEED OF MAJOR STREET (MPH)	APPROACH GRADE OF MINOR STREET (%)	# OF LANES CROSSED BY TURNING VEHICLE	LEFT TURN TIME GAP (SEC.)	RIGHT TURN TIME GAP (SEC.)	LEFT TURN SIGHT DISTANCE (FT.)	RIGHT TURN SIGHT DISTANCE (FT.)
FUTURE ACCESS DRIVE	HILLS & DALES ROAD N.W. (C.R. 98)	35	2.0	2	8.0	6.5	350	350

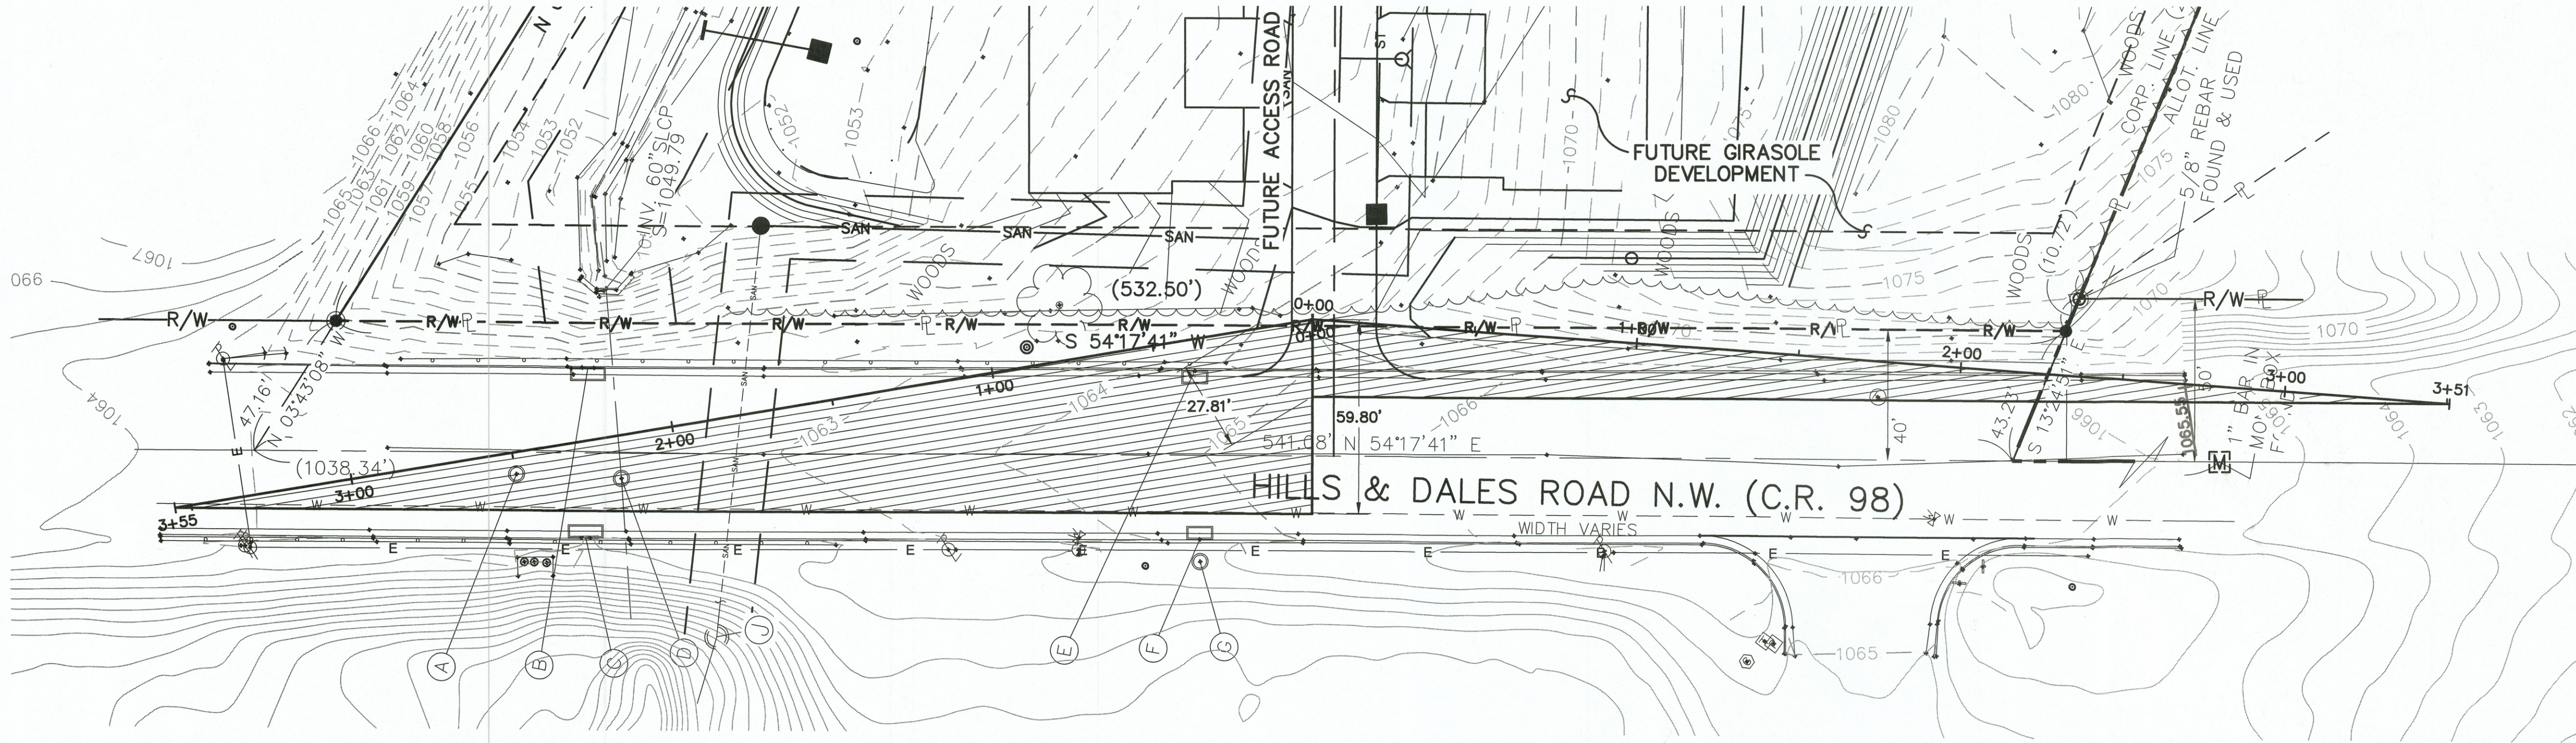


PLAN


SCALE: 1"=30'

R:\Stark\City\Massillon\50\Castello - Girasole Development 2018\DWG\2018-10-20 Castello - Girasole Site Plans.dwg; 10/31/18 - 12:13pm; Jenicker

© 2018 HAMMONTREE & ASSOCIATES, LIMITED - THESE DRAWINGS SHALL NOT BE USED BY ANY PERSON, FIRM OR CORPORATION WITHOUT SPECIFIC WRITTEN PERMISSION FROM HAMMONTREE & ASSOCIATES, LIMITED.

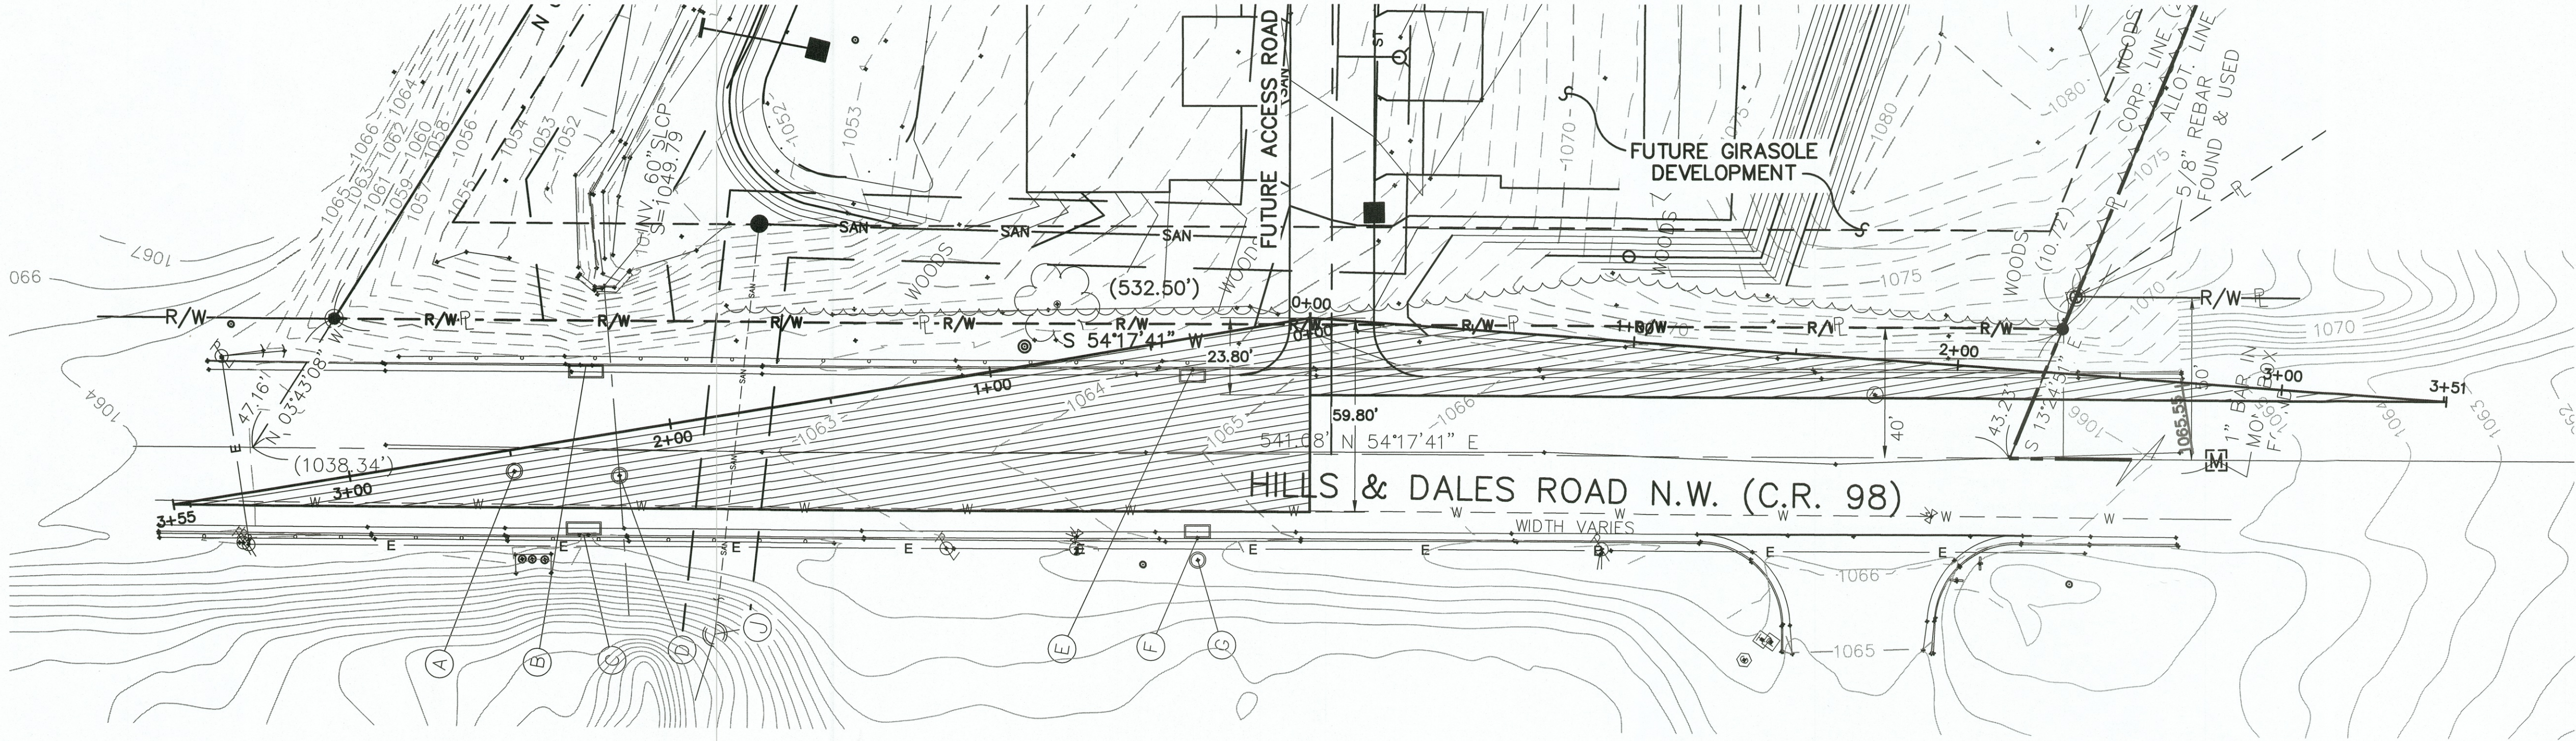

PLAN
SCALE: 1"=30'

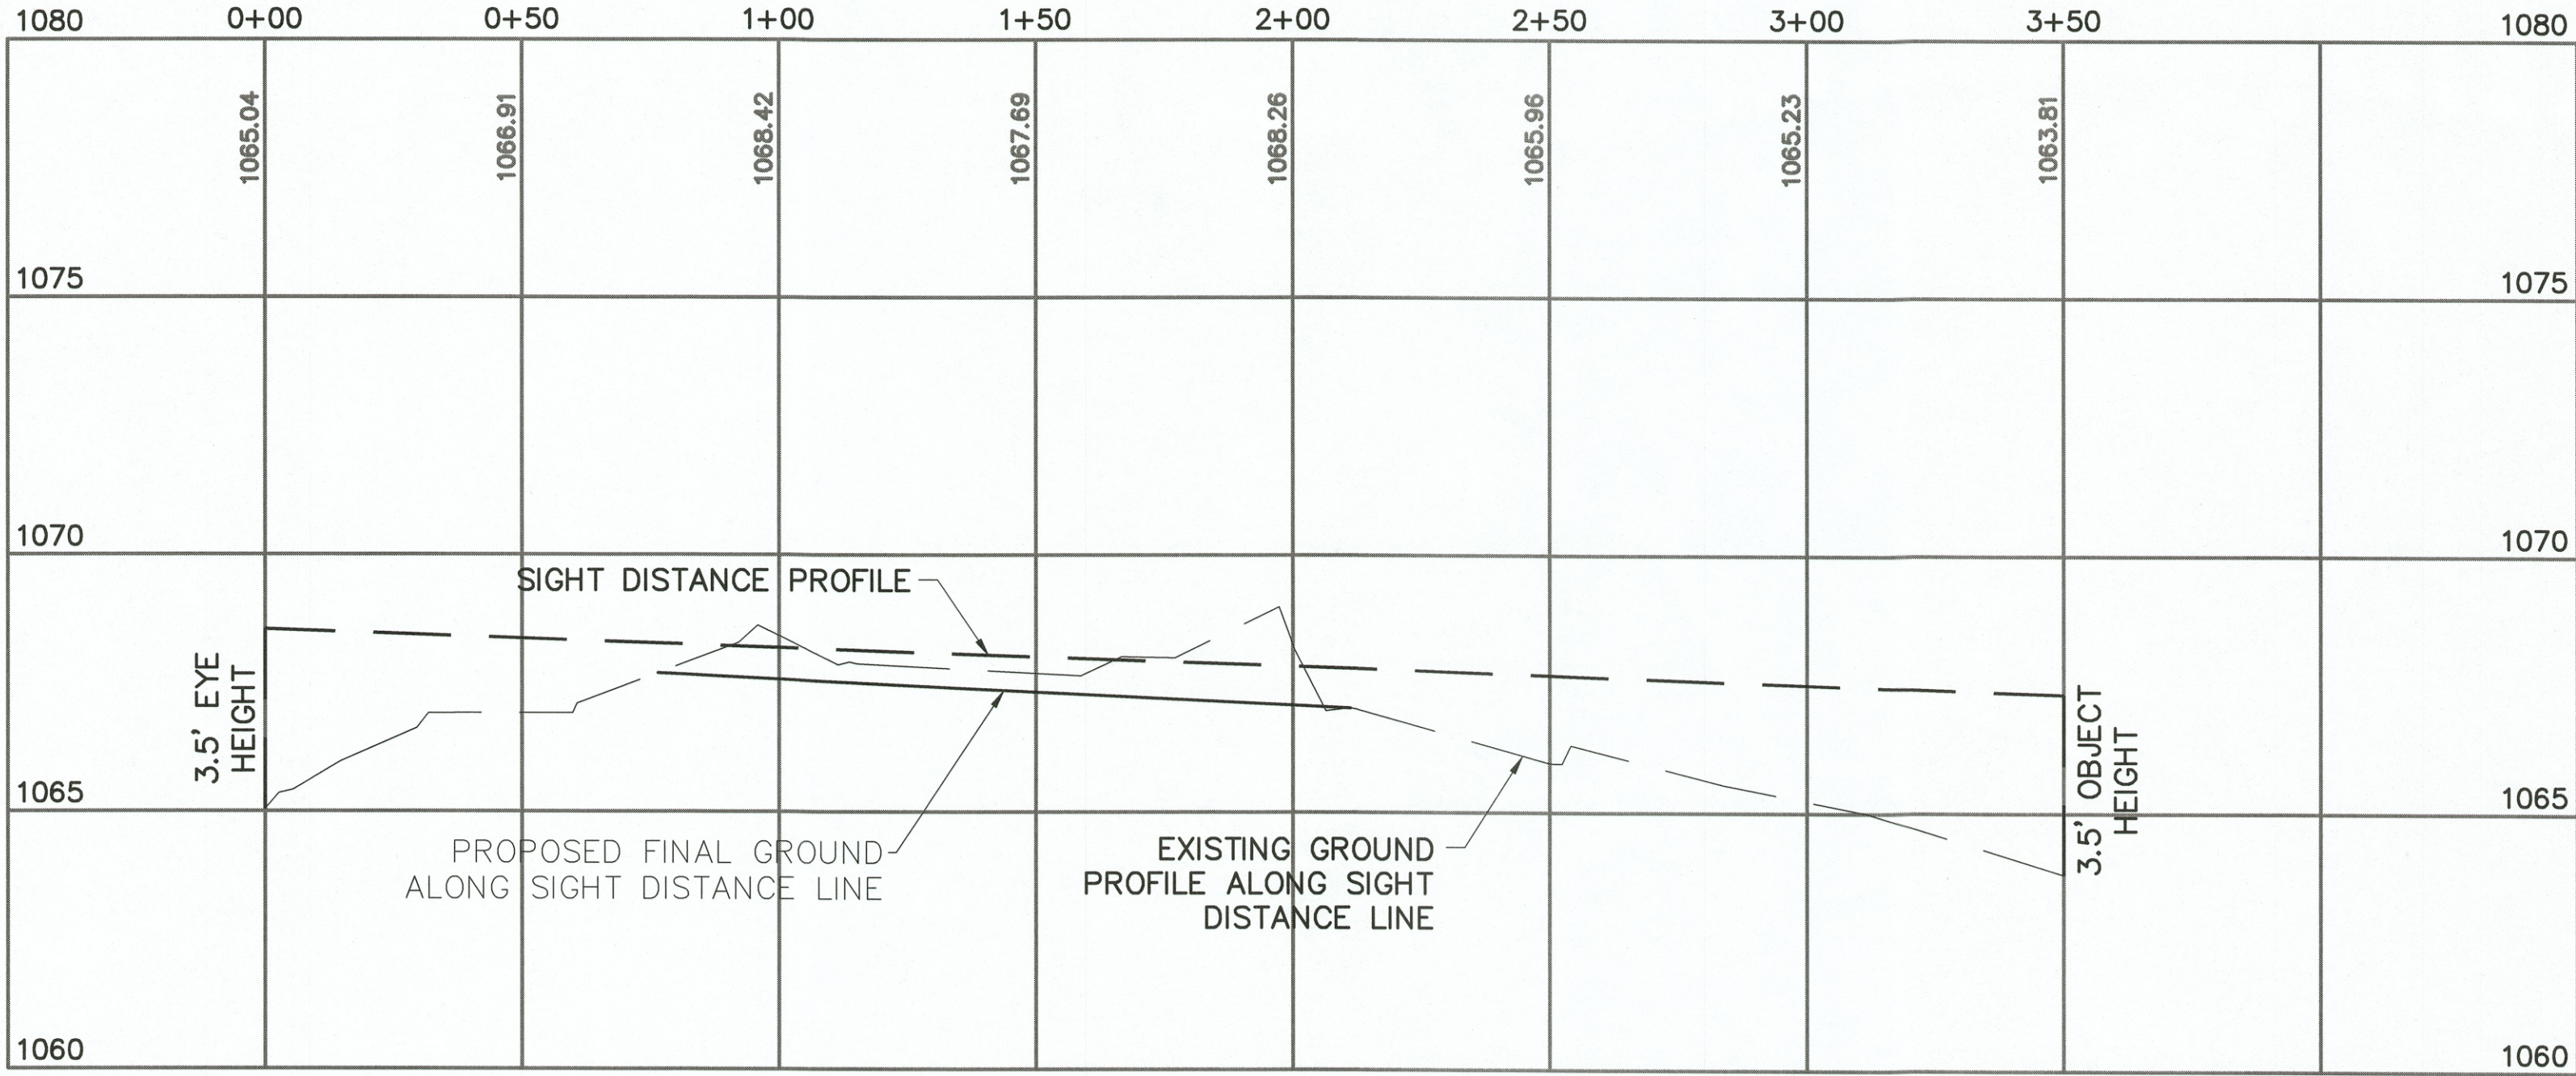


FUTURE ACCESS DRIVE RIGHT TURN SIGHT DISTANCE PROFILE
SCALE HORIZ: 1" = 30'
SCALE VERT: 1" = 3'

AASHTO/ODOT INTERSECTION SIGHT DISTANCE CALCULATION SUMMARY

MINOR STREET NAME	MAJOR STREET NAME	DESIGN SPEED OF MAJOR STREET (MPH)	APPROACH GRADE OF MINOR STREET (%)	# OF LANES CROSSED BY TURNING VEHICLE	LEFT TURN TIME GAP (SEC.)	RIGHT TURN TIME GAP (SEC.)	LEFT TURN SIGHT DISTANCE (FT.)	RIGHT TURN SIGHT DISTANCE (FT.)
FUTURE ACCESS DRIVE	HILLS & DALES ROAD N.W. (C.R. 98)	35	2.0	2	8.0	6.5	350	350

SIGHT DISTANCE PLAN AND PROFILE
GIRASOLE DEVELOPMENT
FOR: CASTELLO HOMES
LOCATED IN THE CITY OF MASSILLON
JACKSON TOWNSHIP, STARK COUNTY, OH

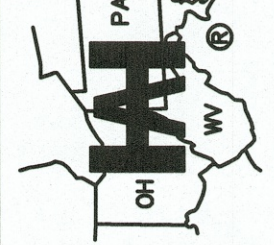

DESIGN BY:	CLG	REV. BY:	DATE:	DESC.:
DRAWN BY:	CLG	REV. BY:	DATE:	DESC.:
REVIEWED BY:	JUR	REV. BY:	DATE:	DESC.:
FIELD BOOK:	638	REV. BY:	DATE:	DESC.:
BOOK PAGE:	40	REV. BY:	DATE:	DESC.:
DATE:	10/31/2018	REV. BY:	DATE:	DESC.:

SCALES
HORIZ:
VERT:
CONTOUR INT: