

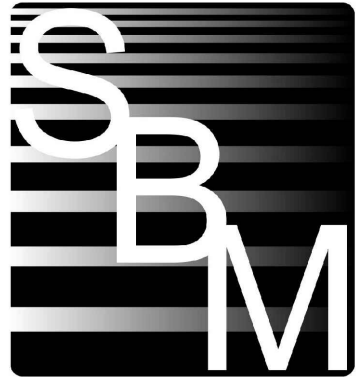


Drawing = M:\2020\20007\Design\Civil - retaining wall\ C-DD DRAINAGE PLAN.dwg Tab = DD Username = PKasmar Date = Dec 17, 2020 3:32pm

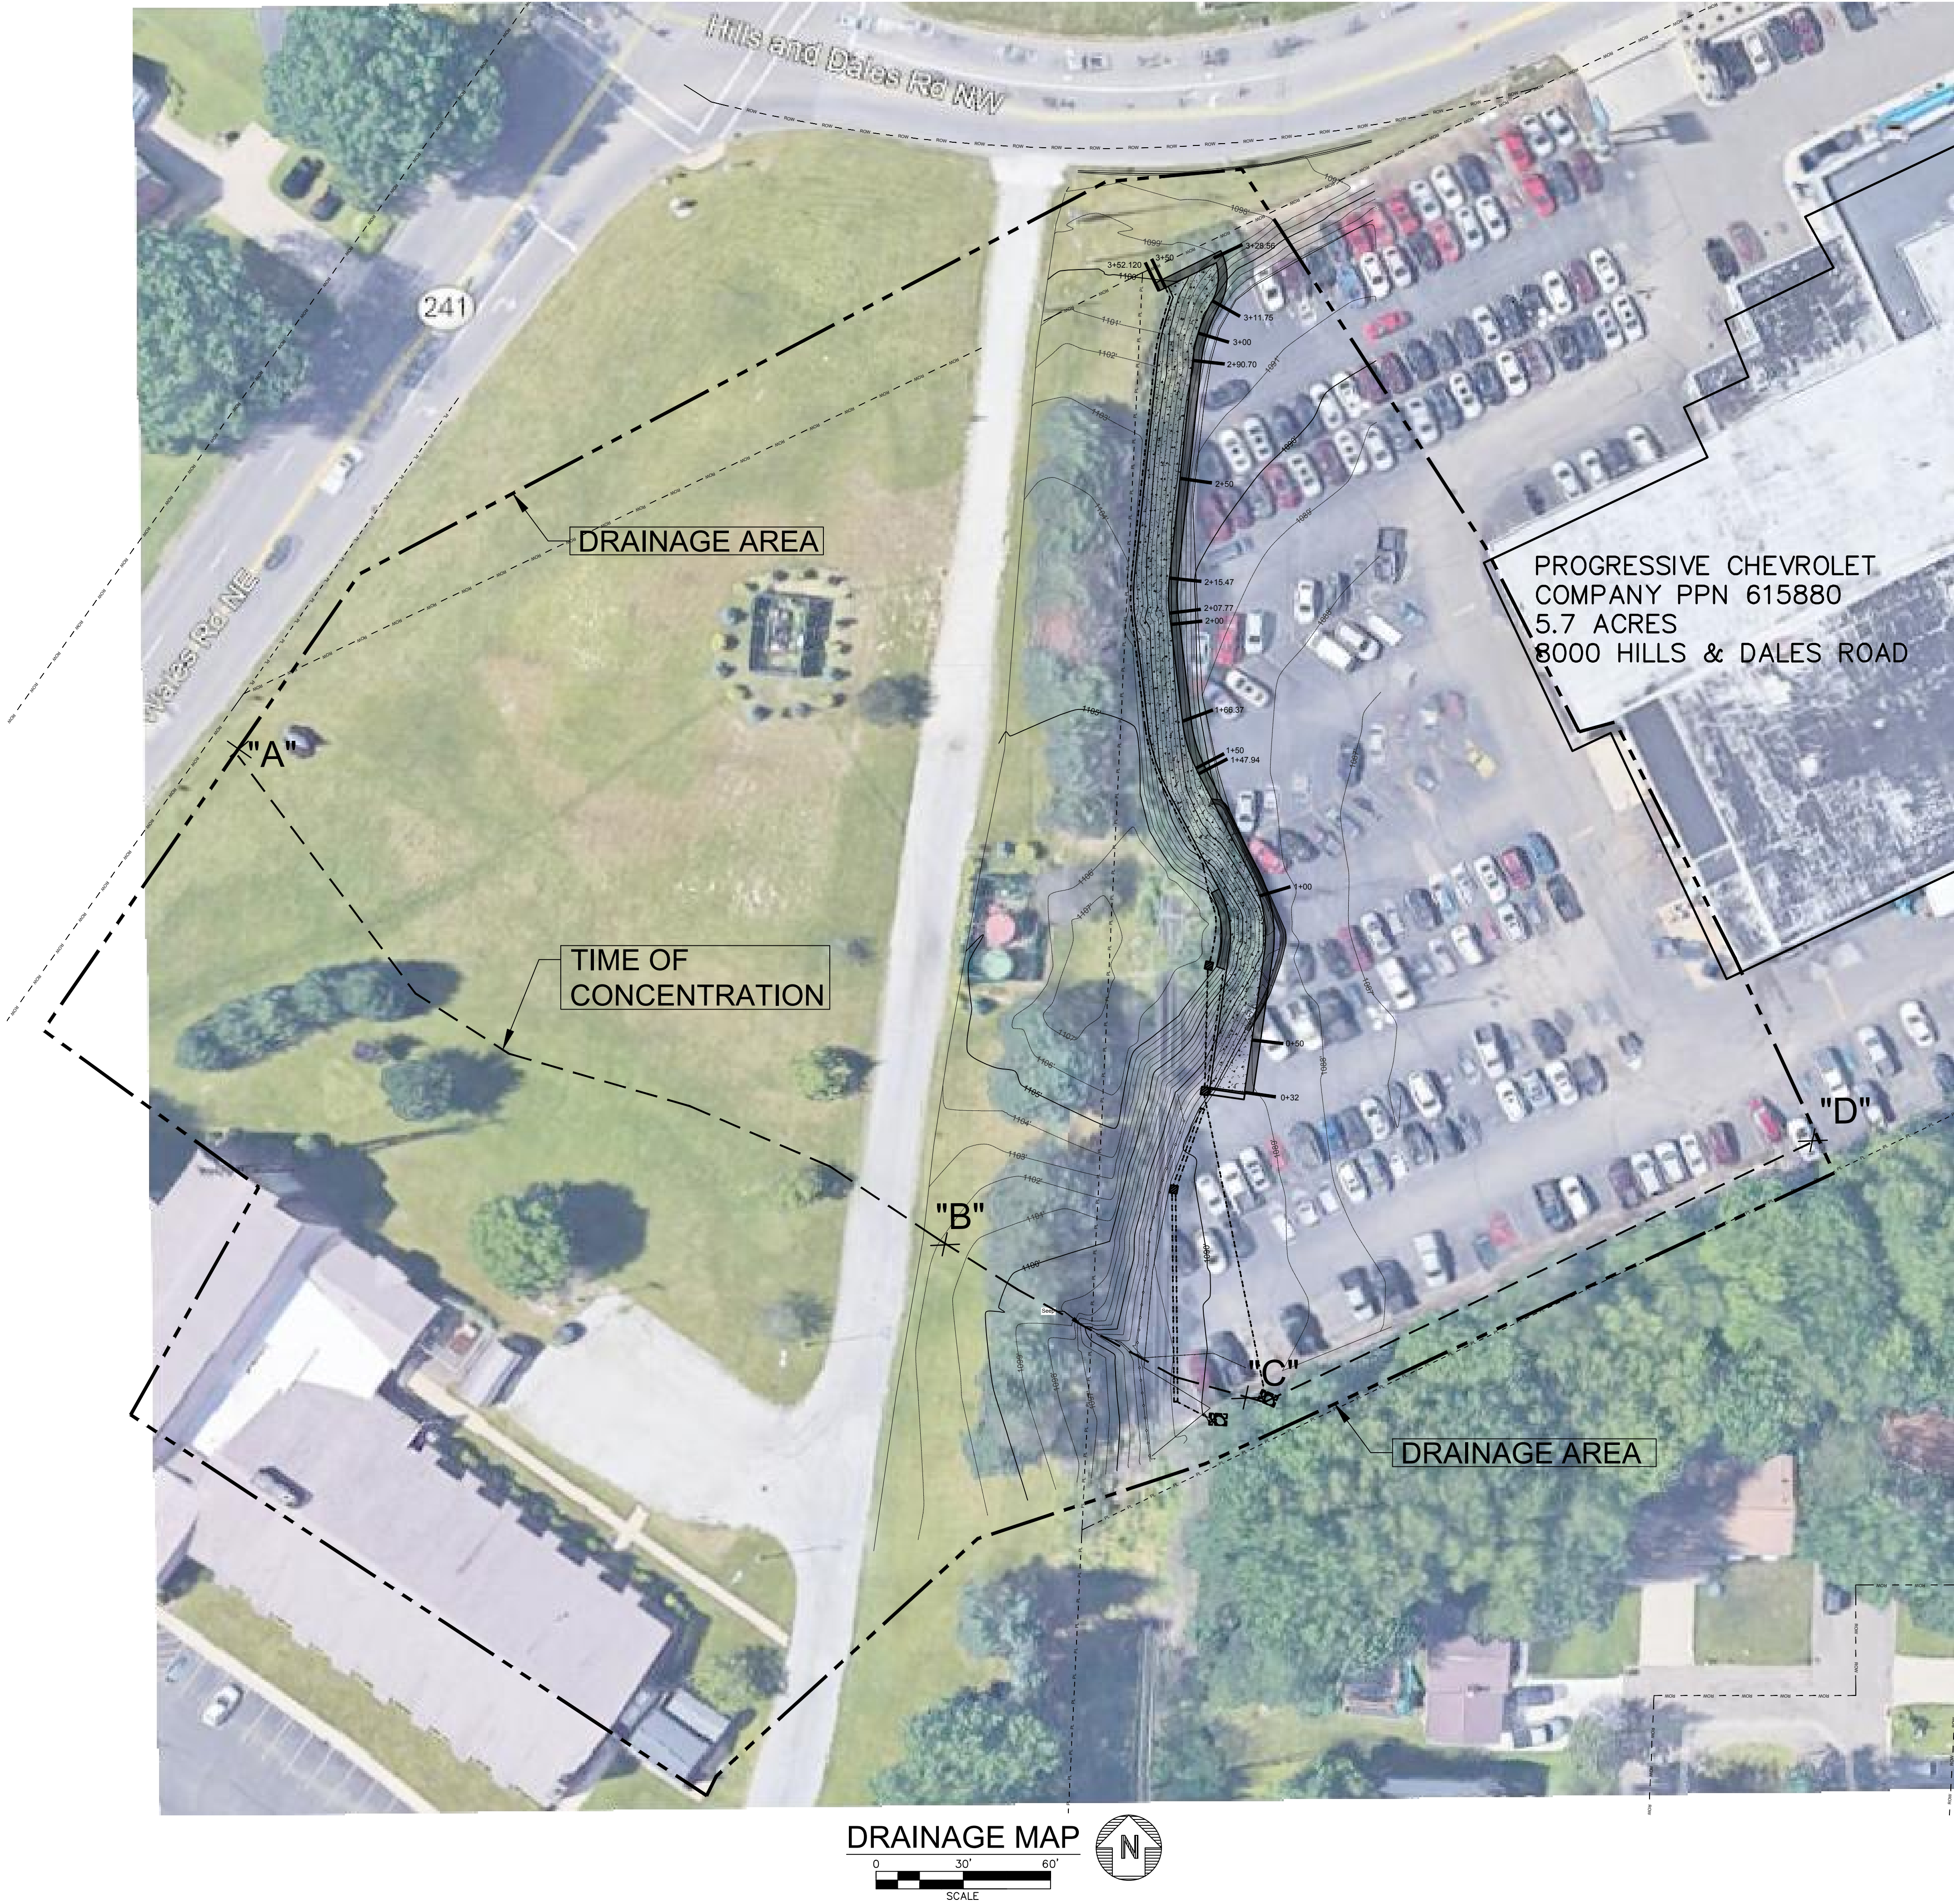

**SCHEESE
BUCKLEY
MAYFIELD LLC**
CONSULTING
ENGINEERS
1540 CORPORATE WOODS PARKWAY
UNIONTOWN, OHIO 44685-6797
PHONE: (330) 896-4664
FAX: (330) 896-9180

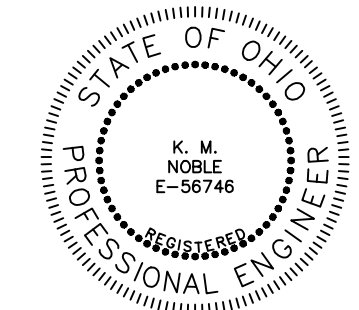

K. M. Noble 12/15/20
SIGNATURE DATE

**PROGRESSIVE AUTO
WEST SLOPE RETAINING WALL**
8000 HILLS & DALES ROAD, MASSILLON, OHIO

REVISIONS:

DATE: 12-15-20
DRAWN BY: PEK
CHECKED BY: KMN
JOB NO.: 20007

DRAINAGE MAP

DD