

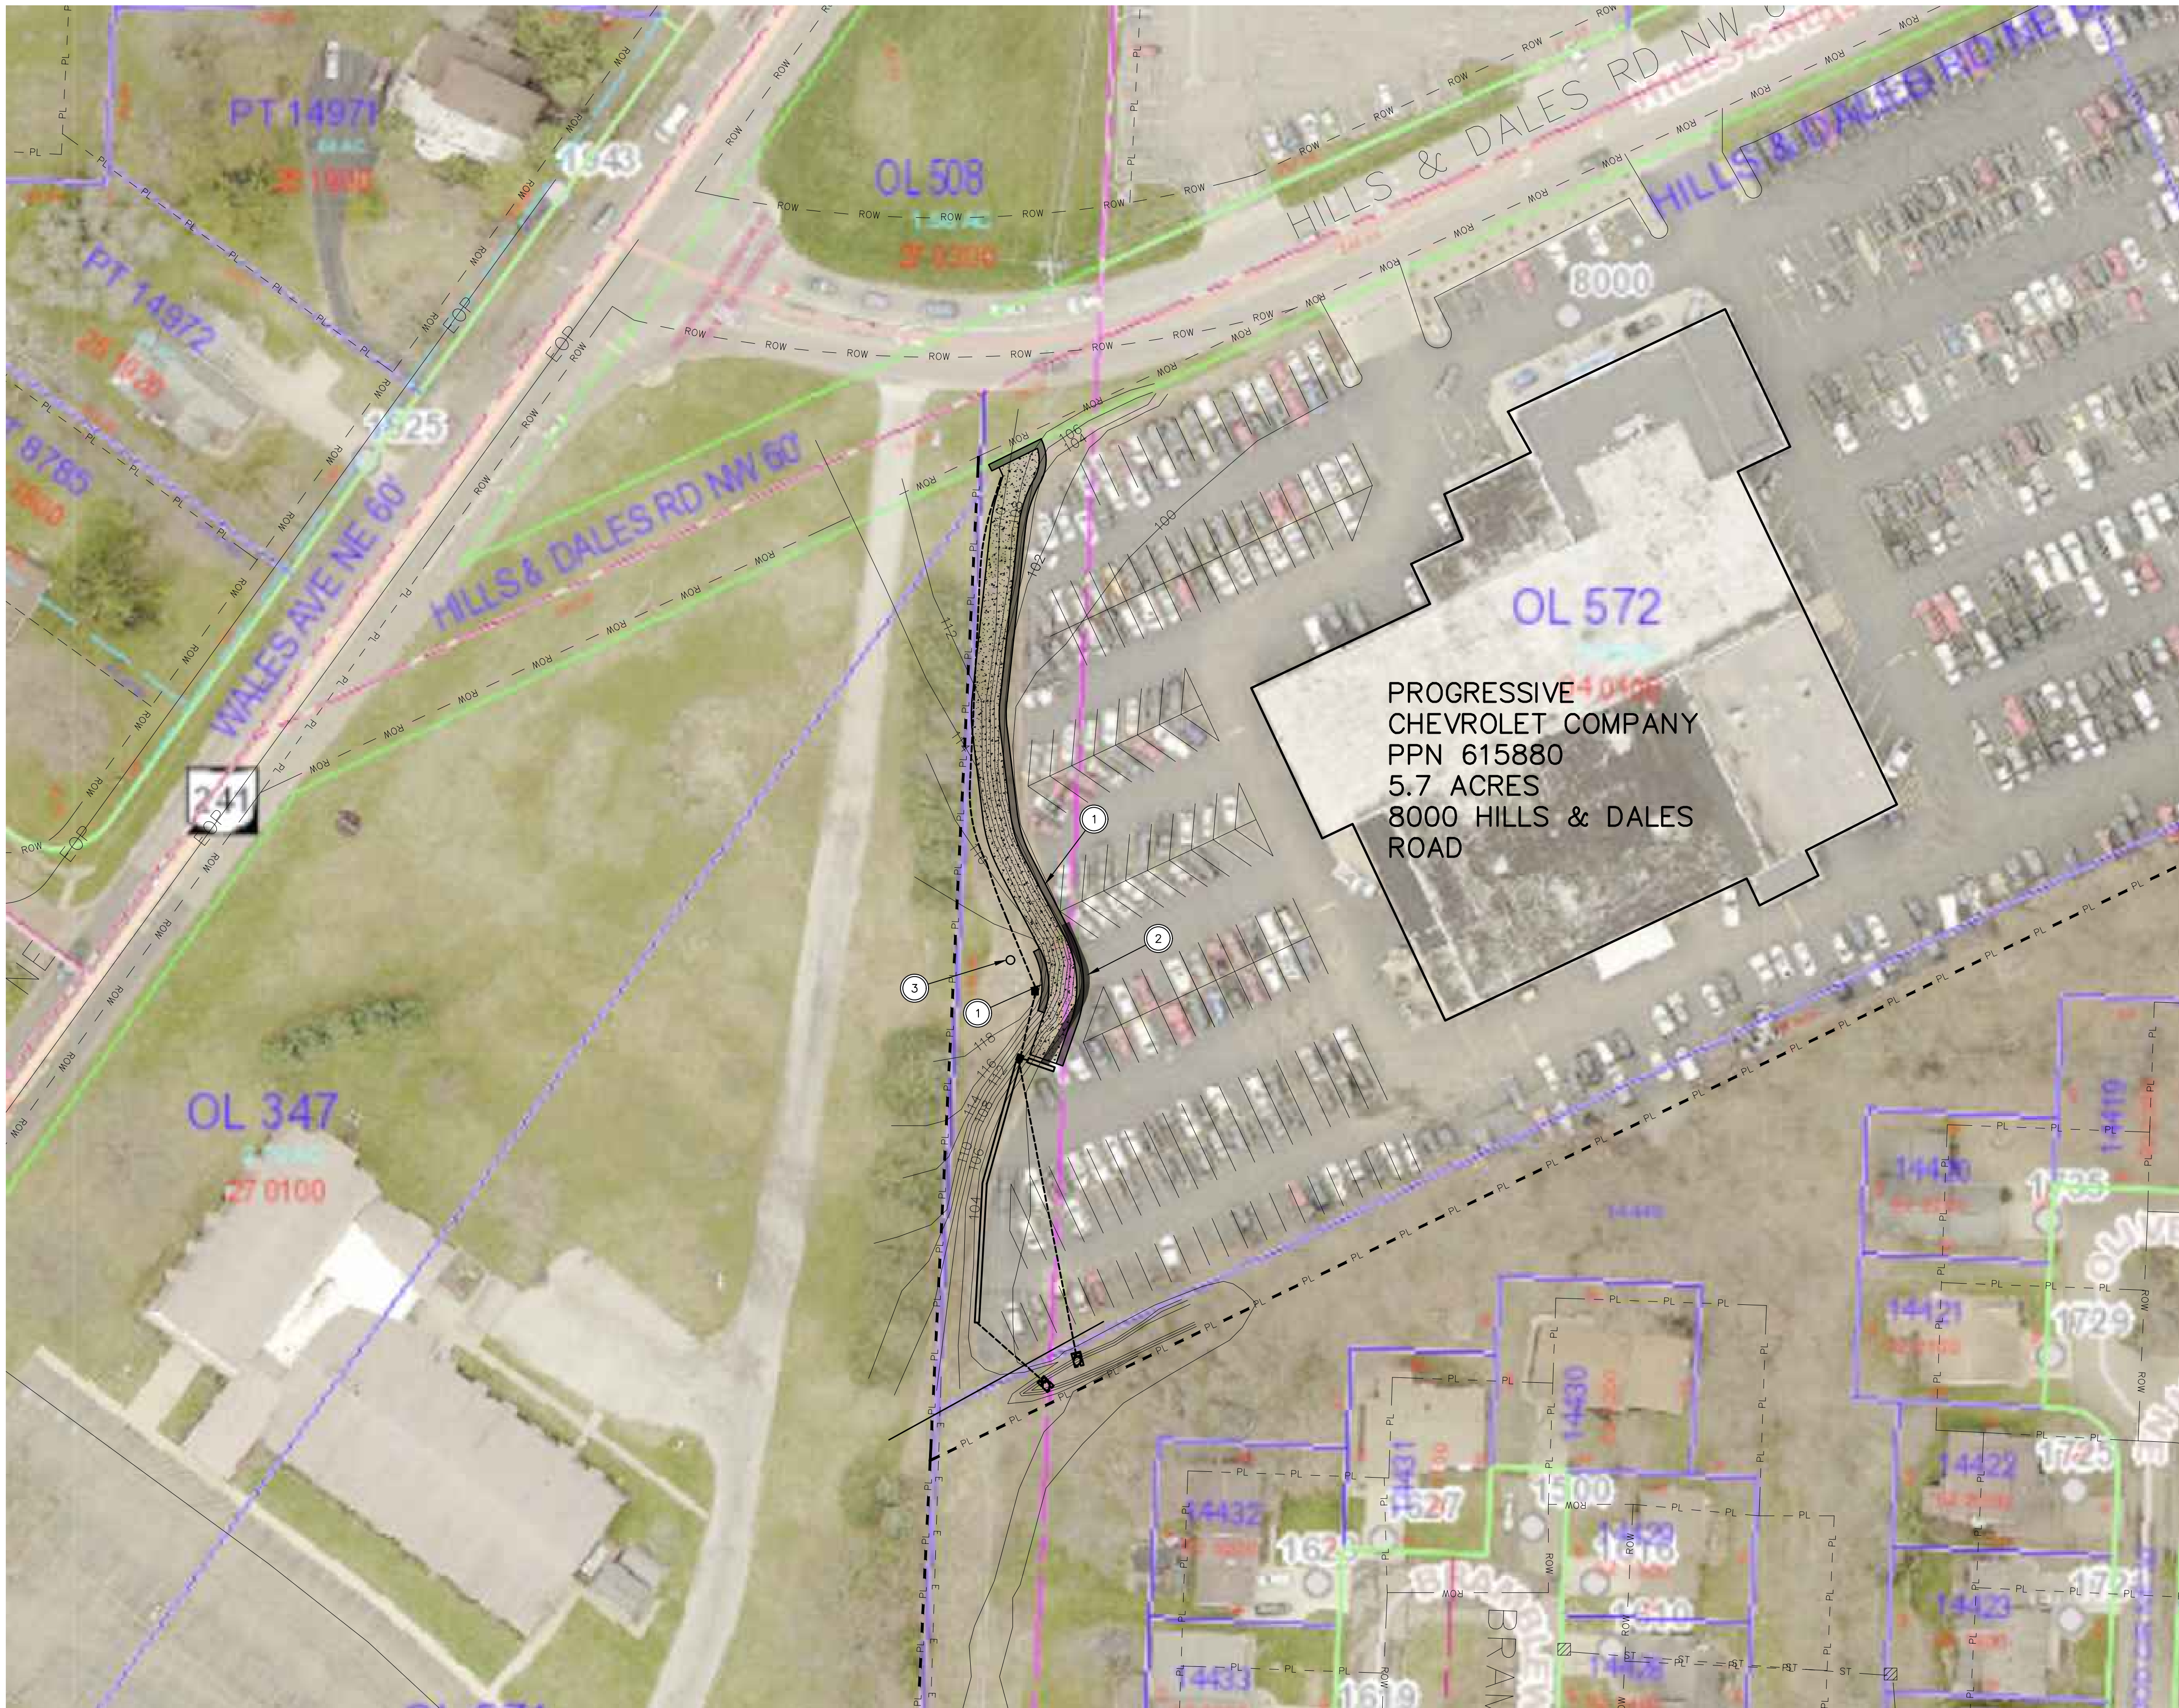



Drawing = M:\2020\20007\Design\Civil - retaining wall\ C-100 OVERALL SITE PLAN.dwg Tab = C-1 Username = PKasmar Date = Dec 03, 2020 - 3:02pm

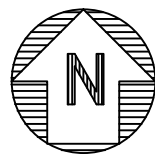


OVERALL SITE PLAN

 

○	CODED NOTES	○
1. PROPOSED RETAINING WALL. SEE ENLARGED PLAN ON SHEET C-2.		
2. EXISTING RETAINING WALL TO BE REMOVED.		
3. EXISTING POWER POLE.		

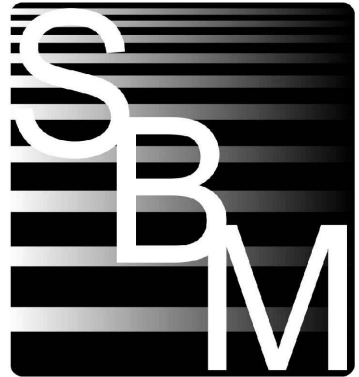

**SCHEESEER
BUCKLEY
MAYFIELD LLC**
CONSULTING
ENGINEERS
1540 CORPORATE WOODS PARKWAY
UNIONTOWN, OHIO 44685-8797
PHONE: (330) 896-4664
FAX: (330) 896-9180

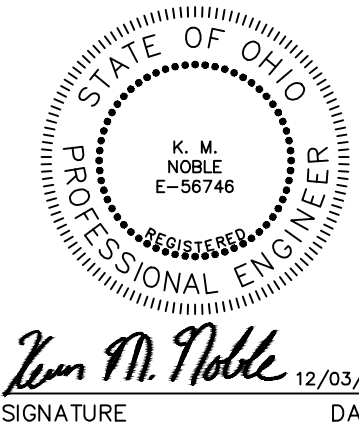


**PROGRESSIVE AUTO
WEST SLOPE RETAINING WALL**
8000 HILLS & DALES ROAD, MASSILLON, OHIO

REVISIONS:	
DATE:	12-03-20
DRAWN BY:	PEK
CHECKED BY:	KMN
JOB NO.:	20007

OVERALL SITE
PLAN



C-2

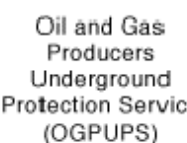




PROGRESSIVE AUTO
WEST SLOPE RETAINING WALL
8000 HILLS & DALES ROAD, MASSILLON, OHIO

REVISIONS:

DATE: 12-03-2007
DRAWN BY: PEK
CHECKED BY: KMN
JOB NO.: 20007


PROFILE

C-3

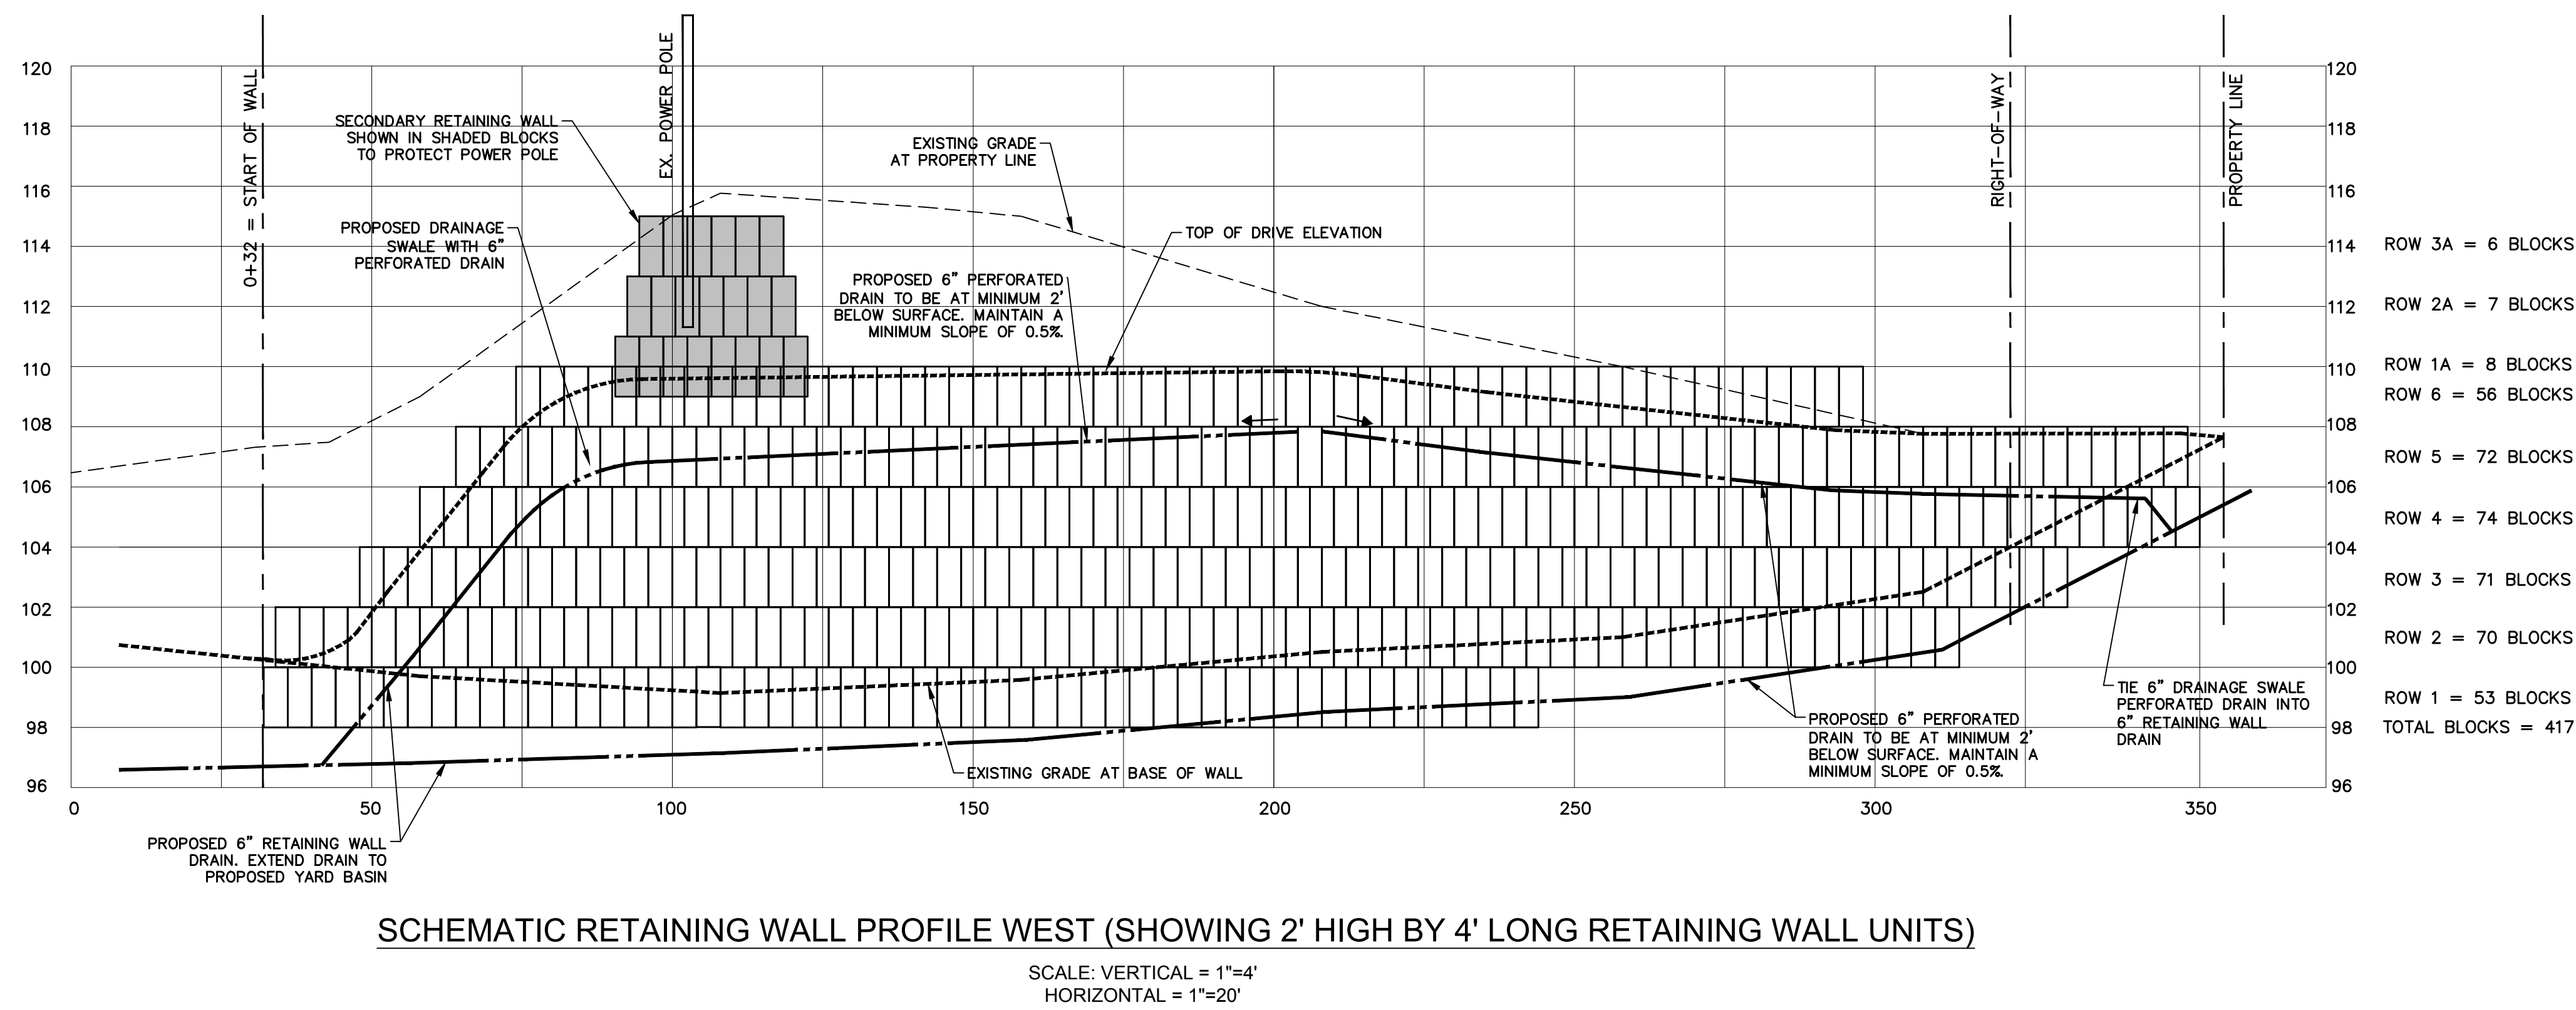


LEGEND	
	PROPOSED DRAINAGE PIPE

Drawing = M:\2020\20007\Design\Civil - retaining wall\ C-400 - SITE DETAILS.dwg Tab = C-4 Username = PKasmar Date = Dec 03, 2020 - 3:02pm

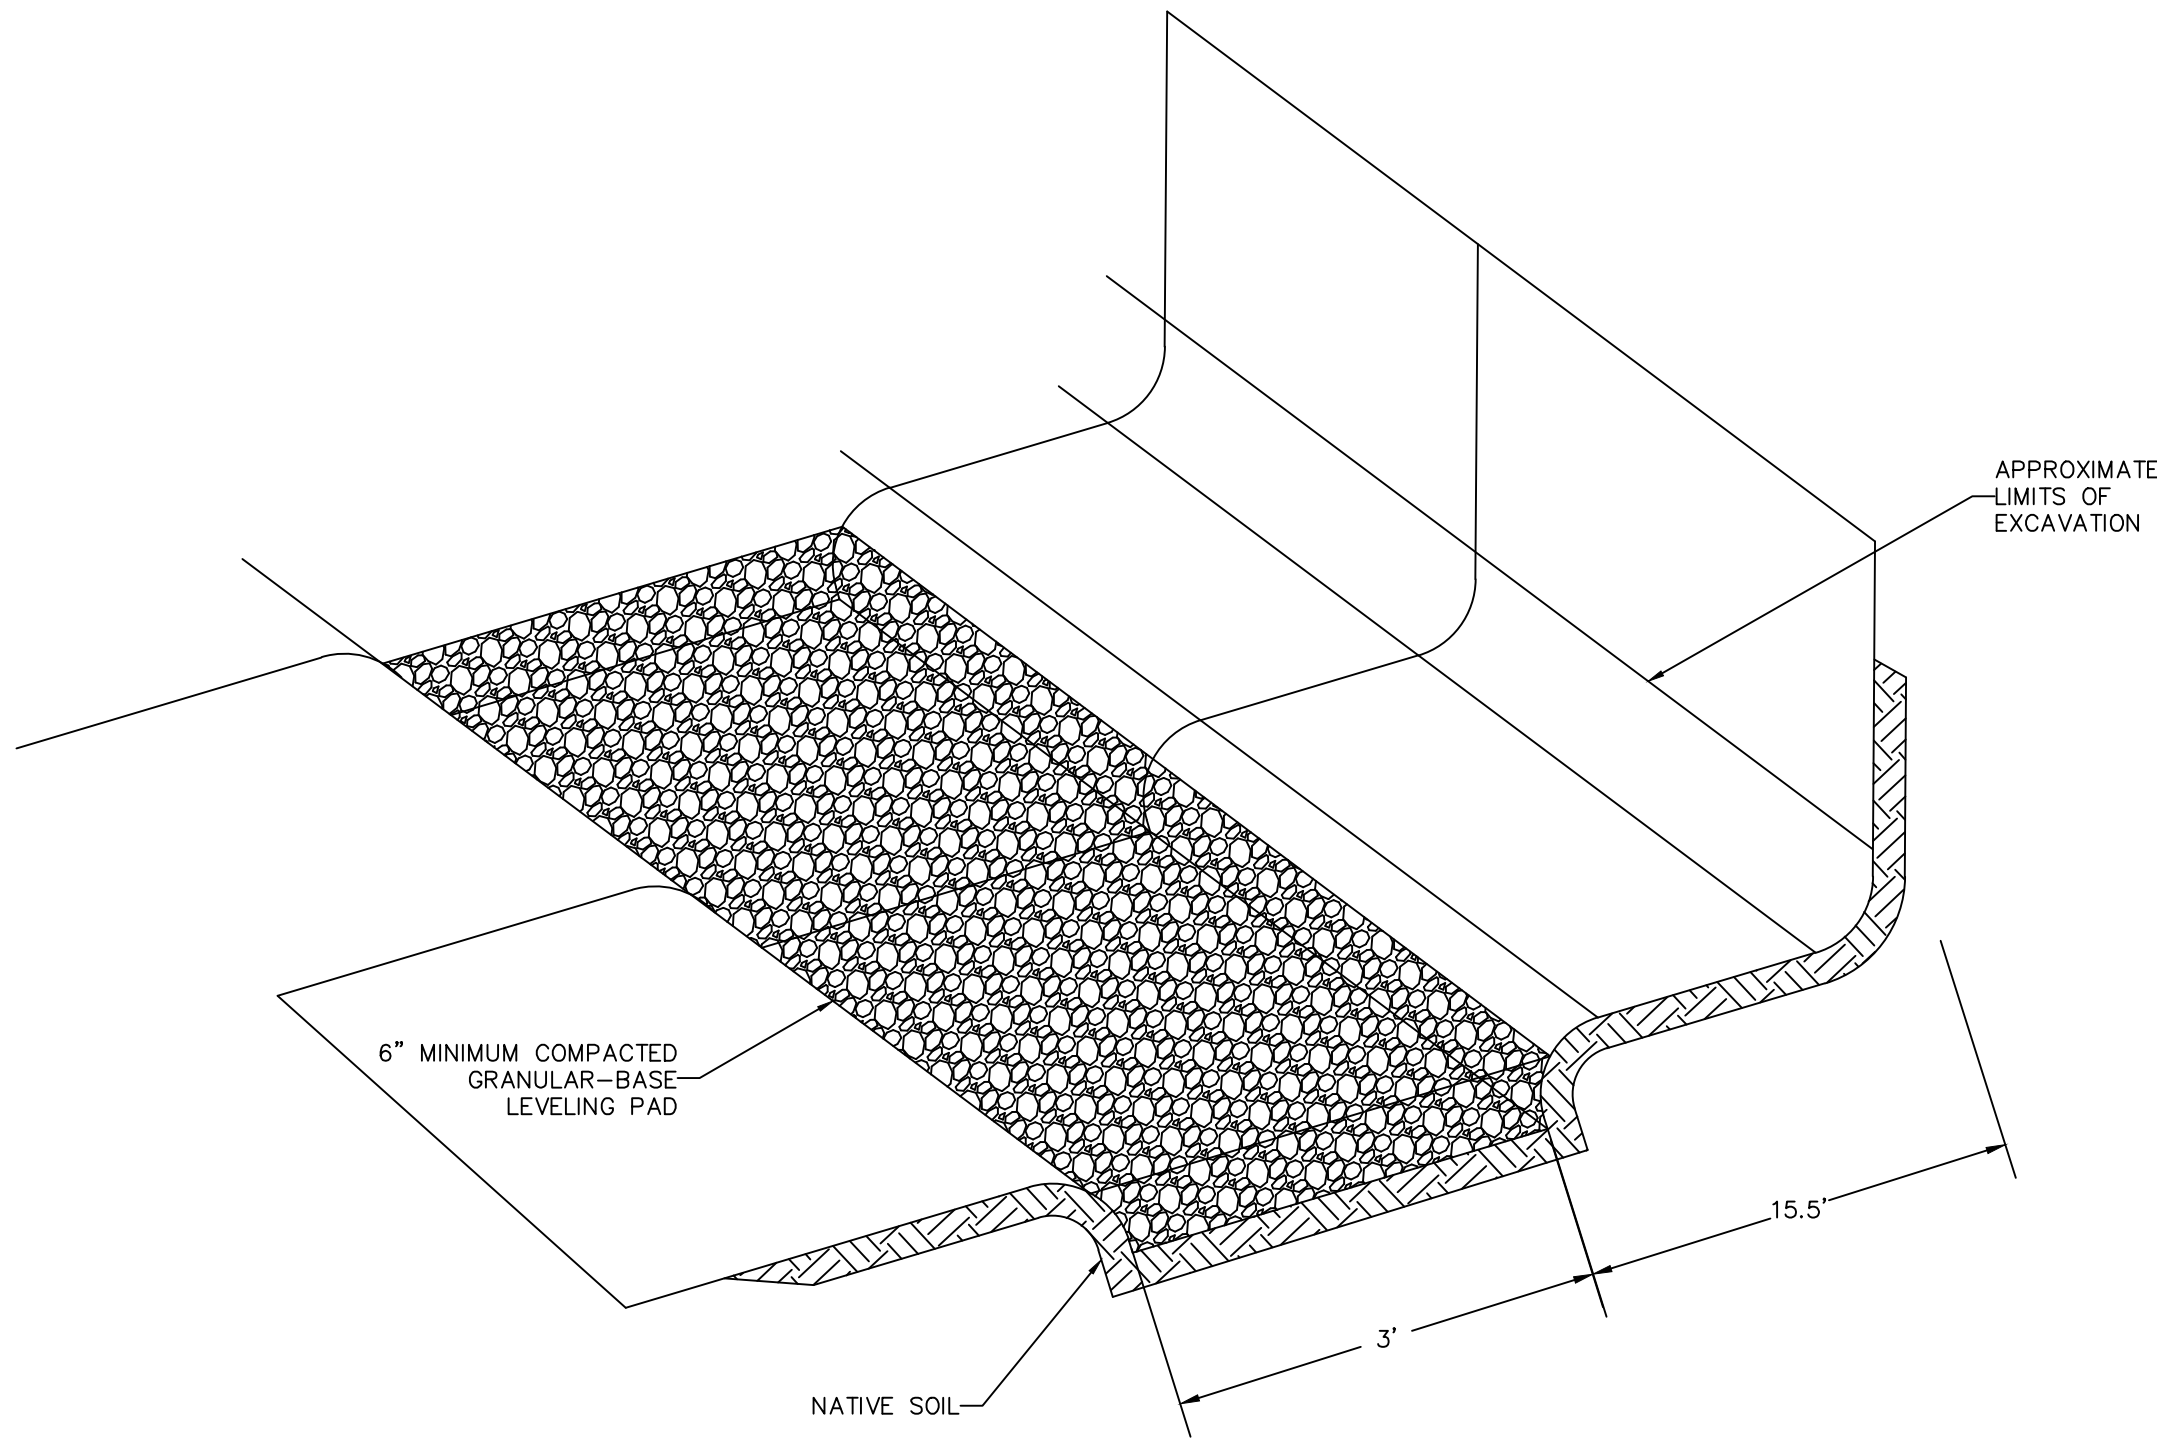


RETAINING WALL SYSTEM – TYPICAL BASE PREPARATION
NTS

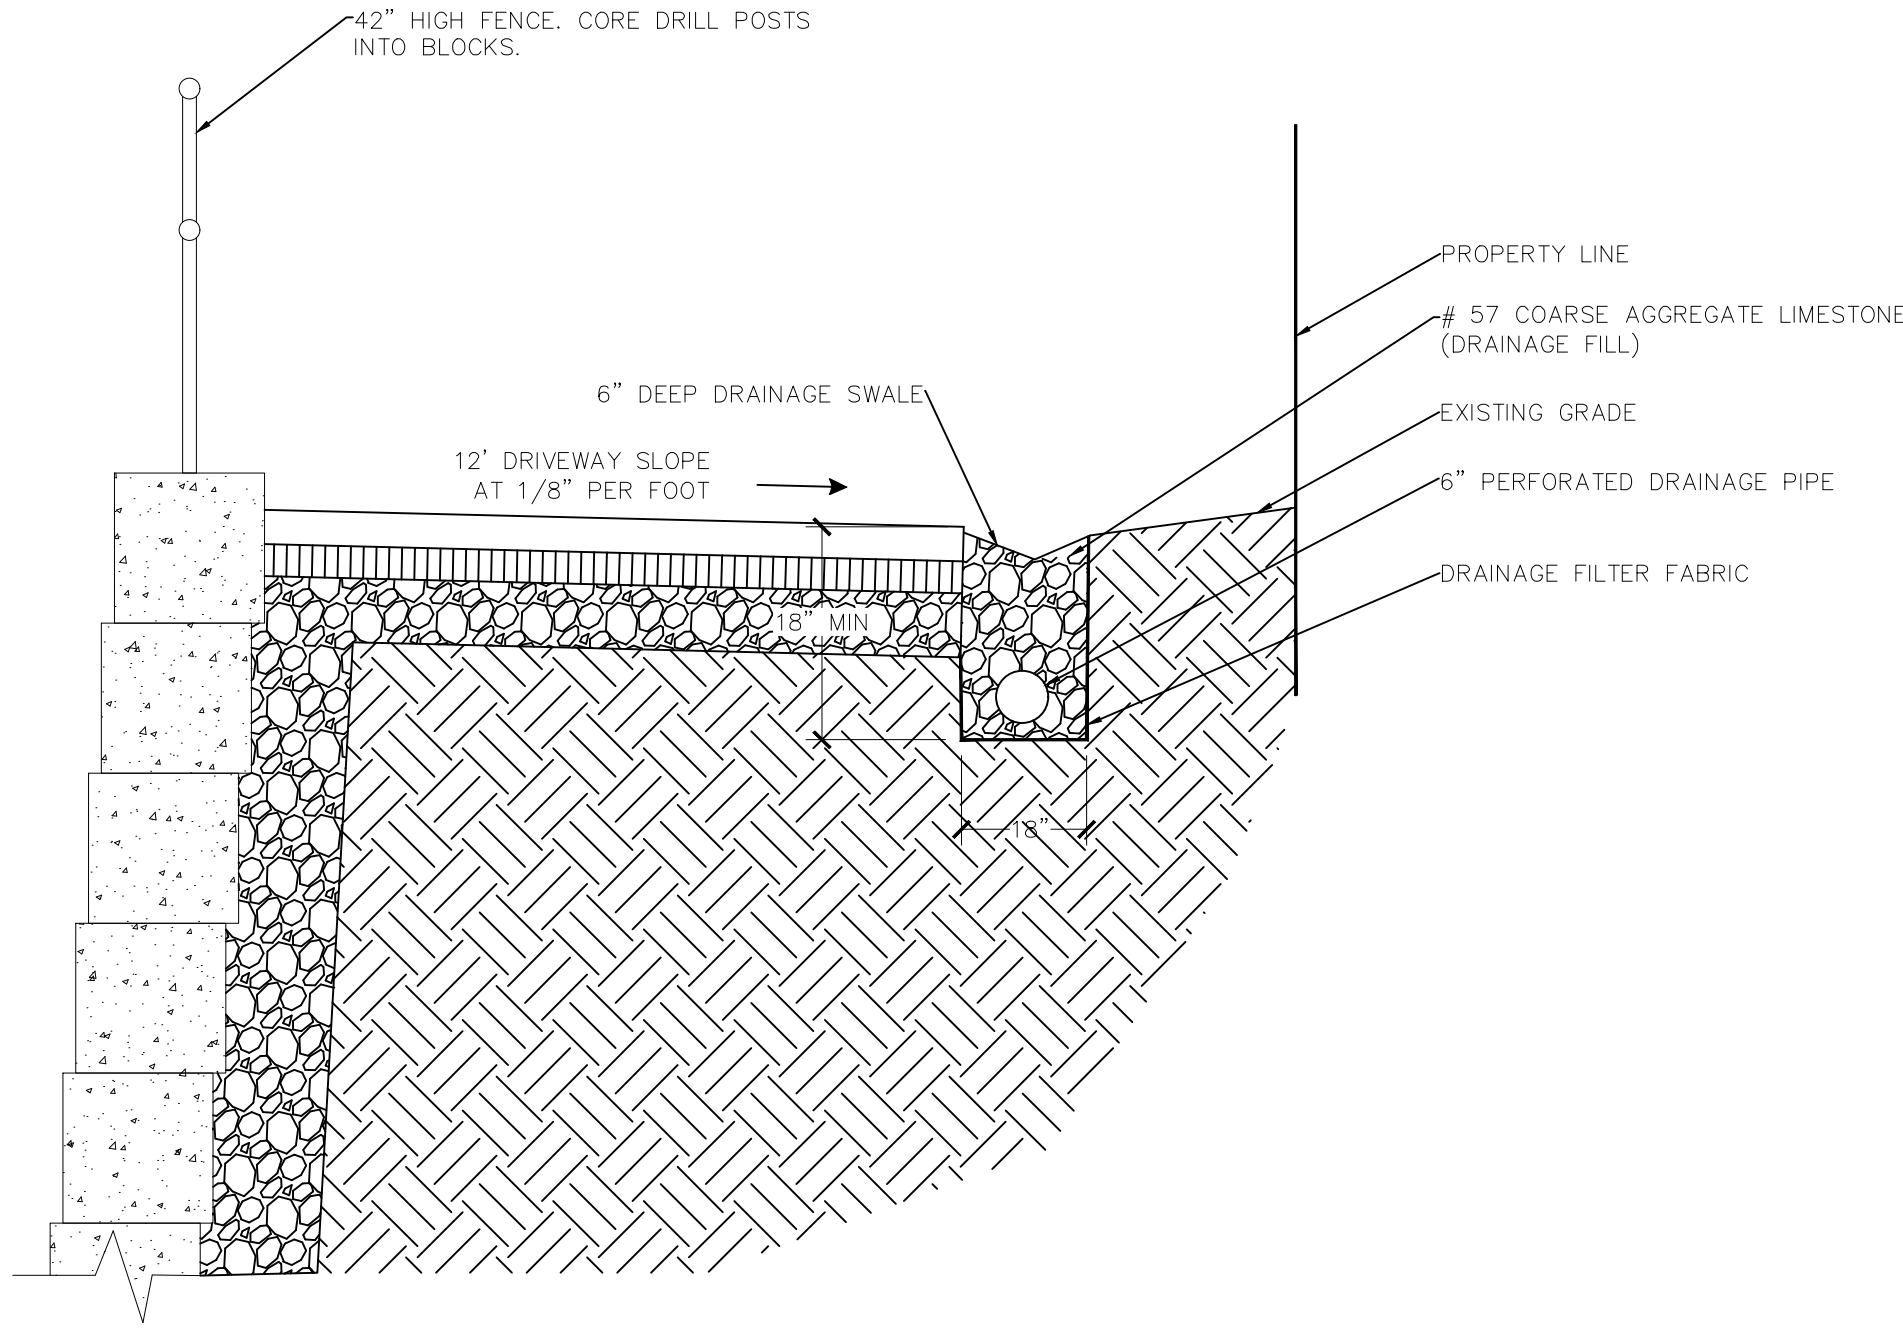


PAVEMENT WITH SUBDRAIN
N.T.S.


LOCATION	A	B	C	D
STANDARD DUTY PAVING	1.5"	2.5"	6"	—

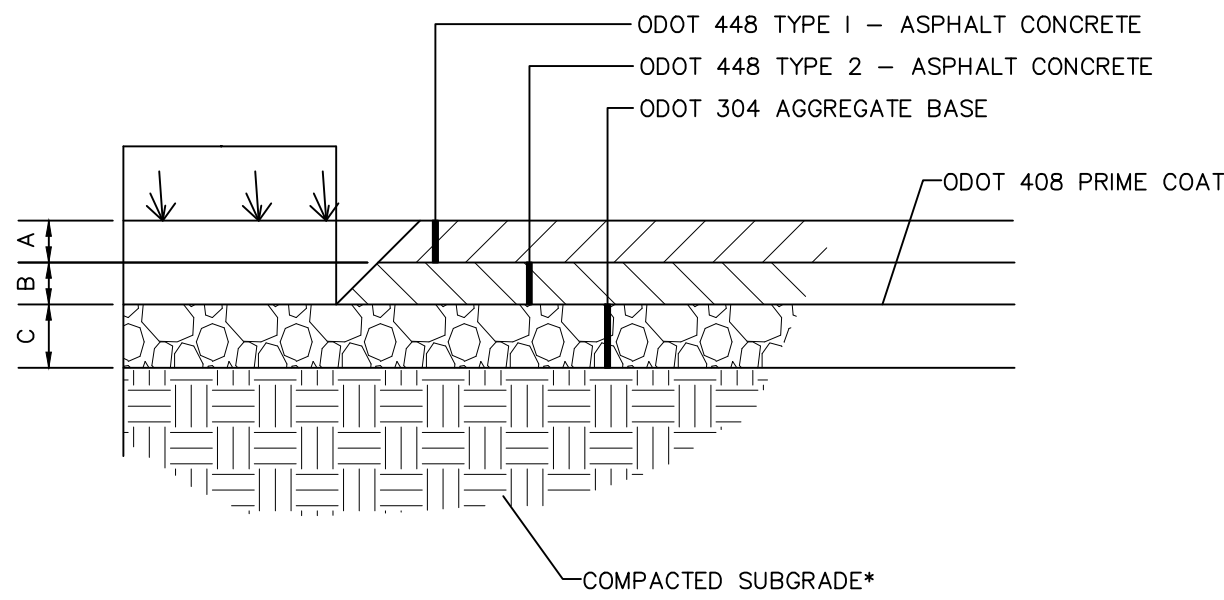

ASPHALT DRIVE DETAIL
N.T.S.

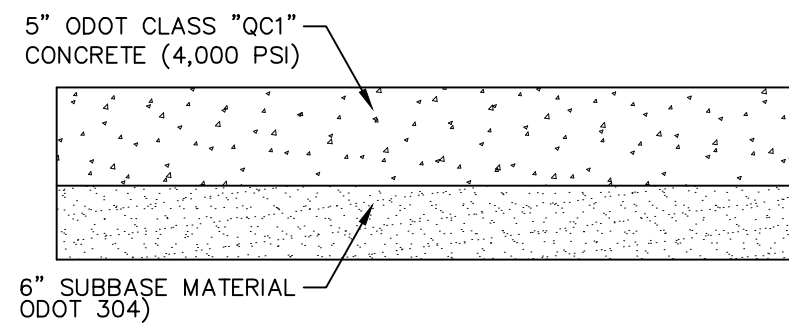

CONCRETE DRIVE DETAIL
N.T.S.

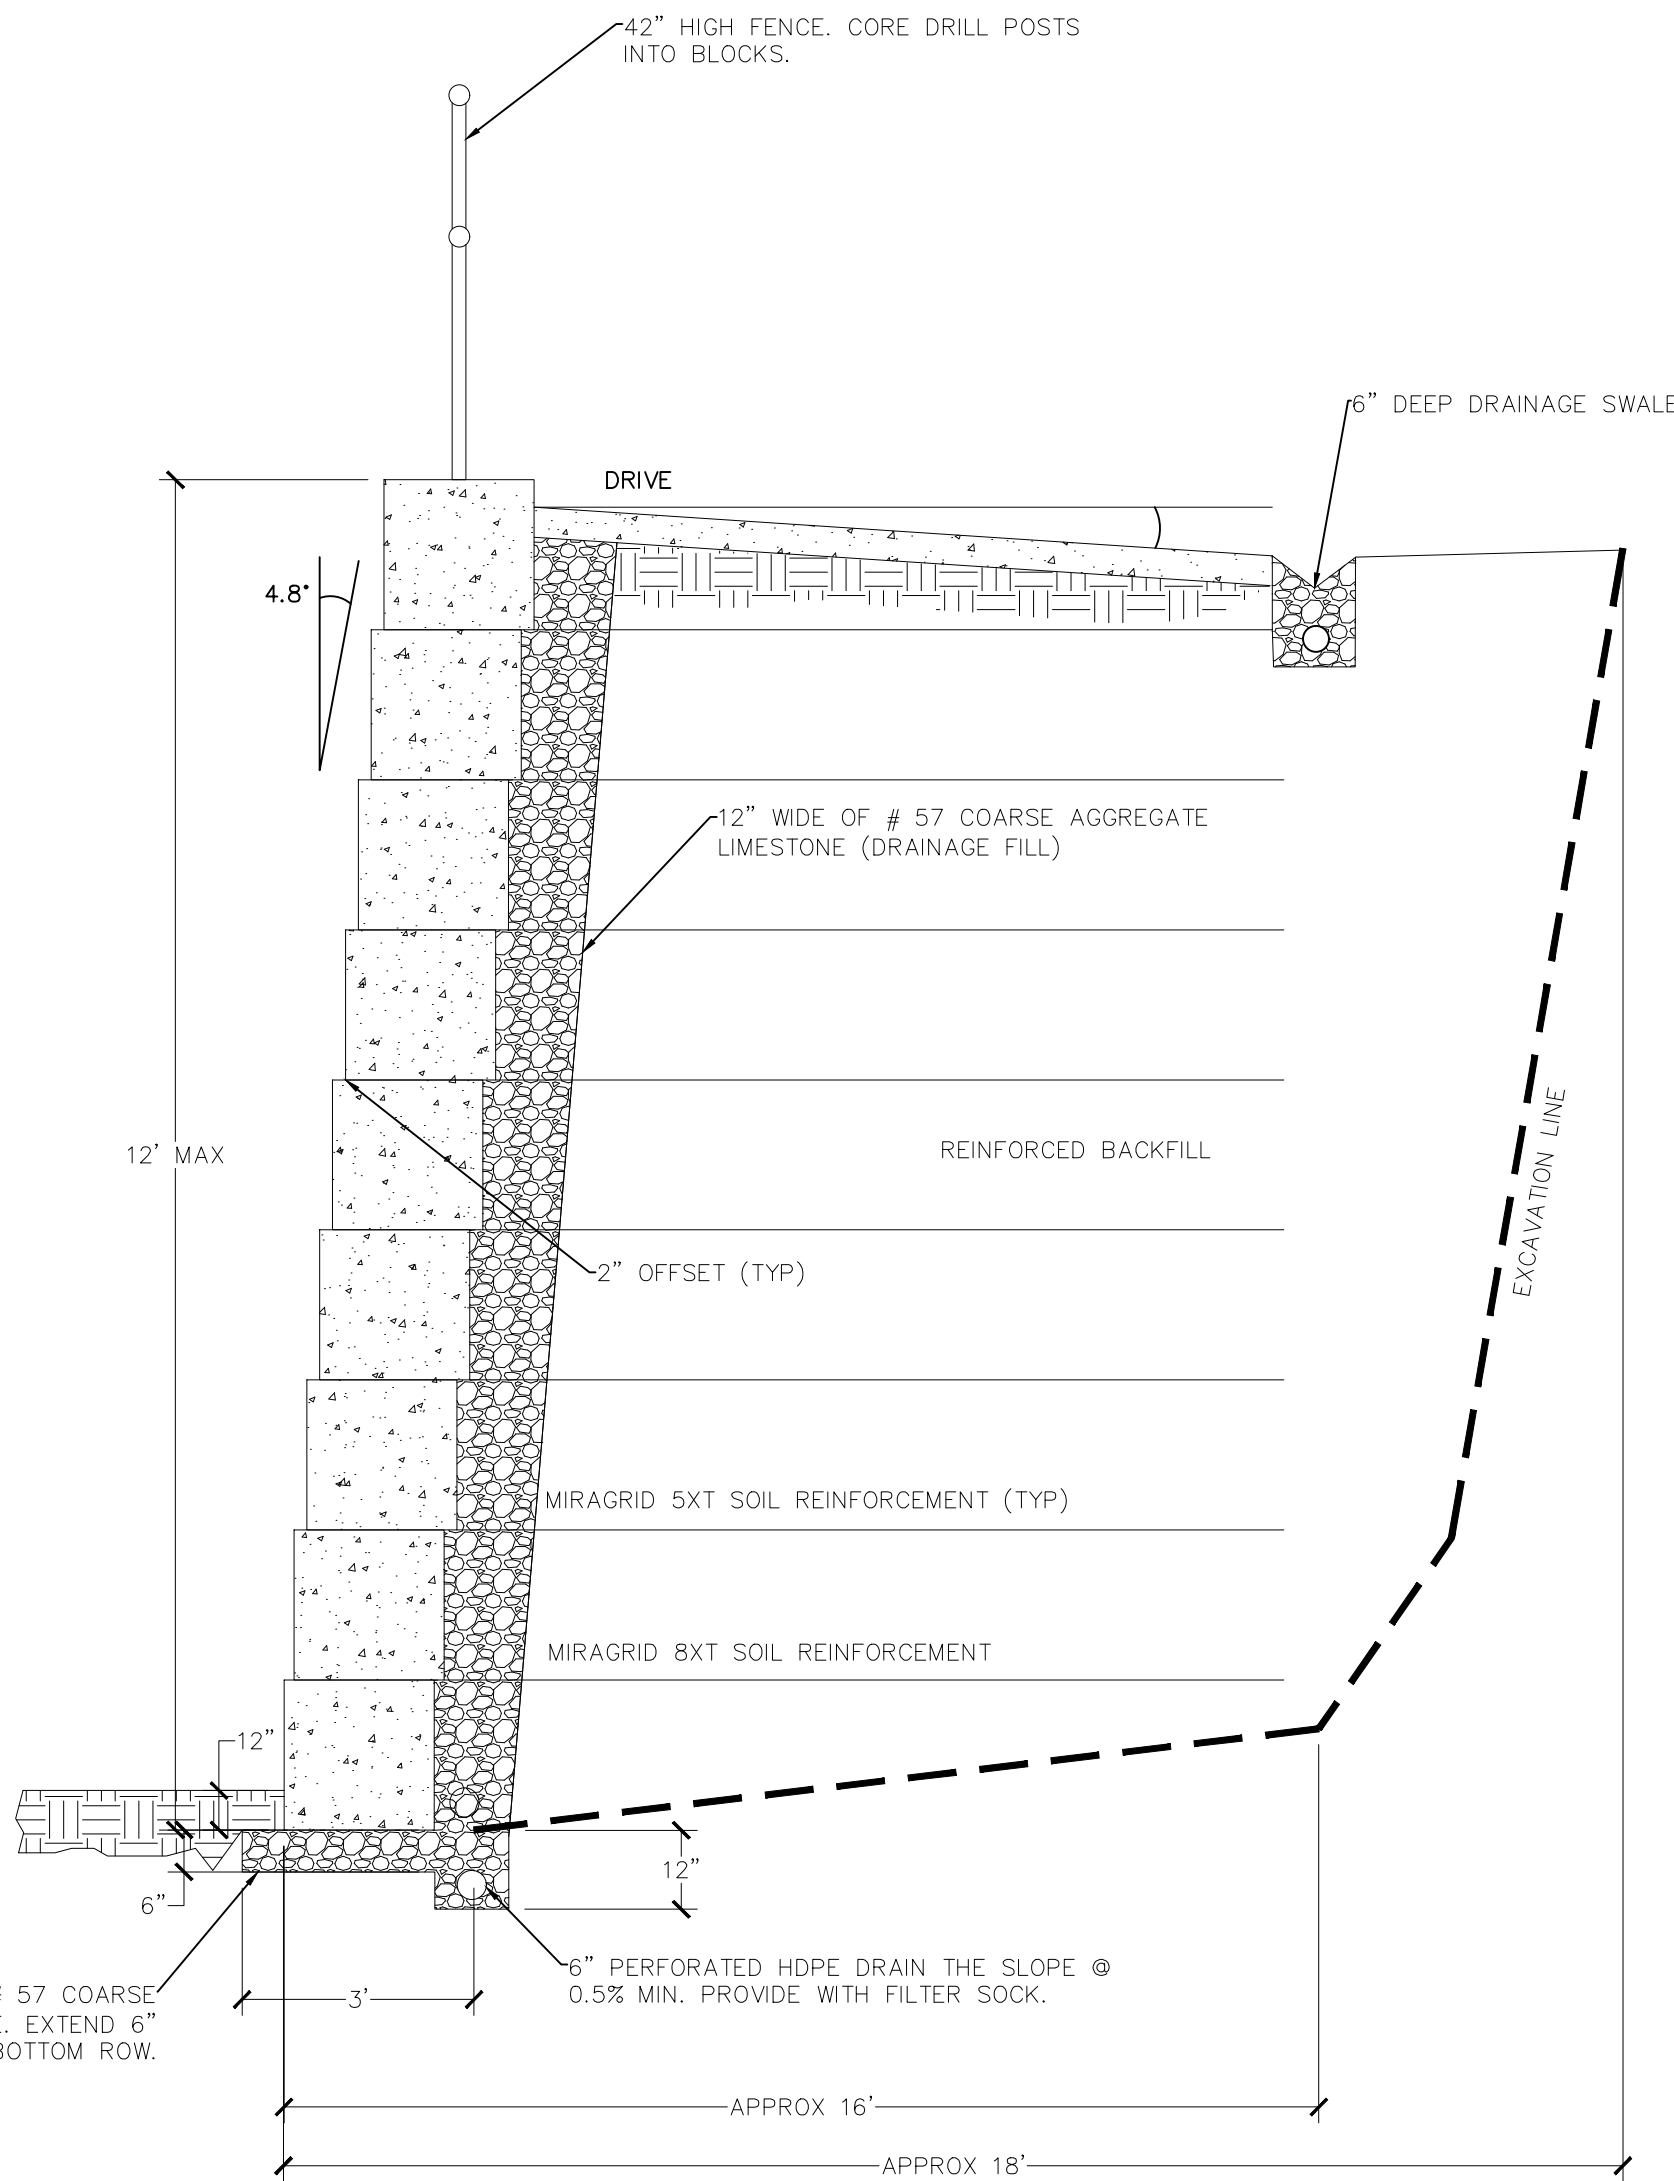


RETAINING WALL DETAIL
N.T.S.



**SCHEESER
BUCKLEY
MAYFIELD LLC**
**CONSULTING
ENGINEERS**

1540 CORPORATE WOODS PARKWAY
UNIONTOWN, OHIO 44685-6797
PHONE: (330) 896-4664
FAX: (330) 896-9180

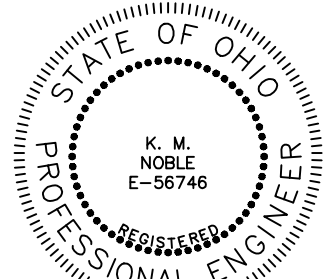

K. M. Noble 12/03/20
SIGNATURE DATE

**PROGRESSIVE AUTO
WEST SLOPE RETAINING WALL**
8000 HILLS & DALES ROAD, MASSILLON, OHIO

REVISIONS:

DATE: 12-03-20
DRAWN BY: PEK
CHECKED BY: KMN
JOB NO.: 20007

SITE DETAILS