


Civil Design Associates, Inc.
Consulting Engineers & Surveyors
1780 BRIMWOOD ROAD SE
NEW PHILADELPHIA, OHIO 44663
(330) 338-4242



**SCHEMATIC AND GRADING PLAN
IN THE CITY OF MASSILLON
WEST BROOK ESTATES PHASE 4
STARK COUNTY, OHIO**

REVISIONS	DATE	BY	CHKD
	2/1/16	RJA	RJA

PROJECT NO.	9083
SHEET NO.	2
DATE	DECEMBER 2015
DESIGNED BY	RJA
DRAWN BY	RJA

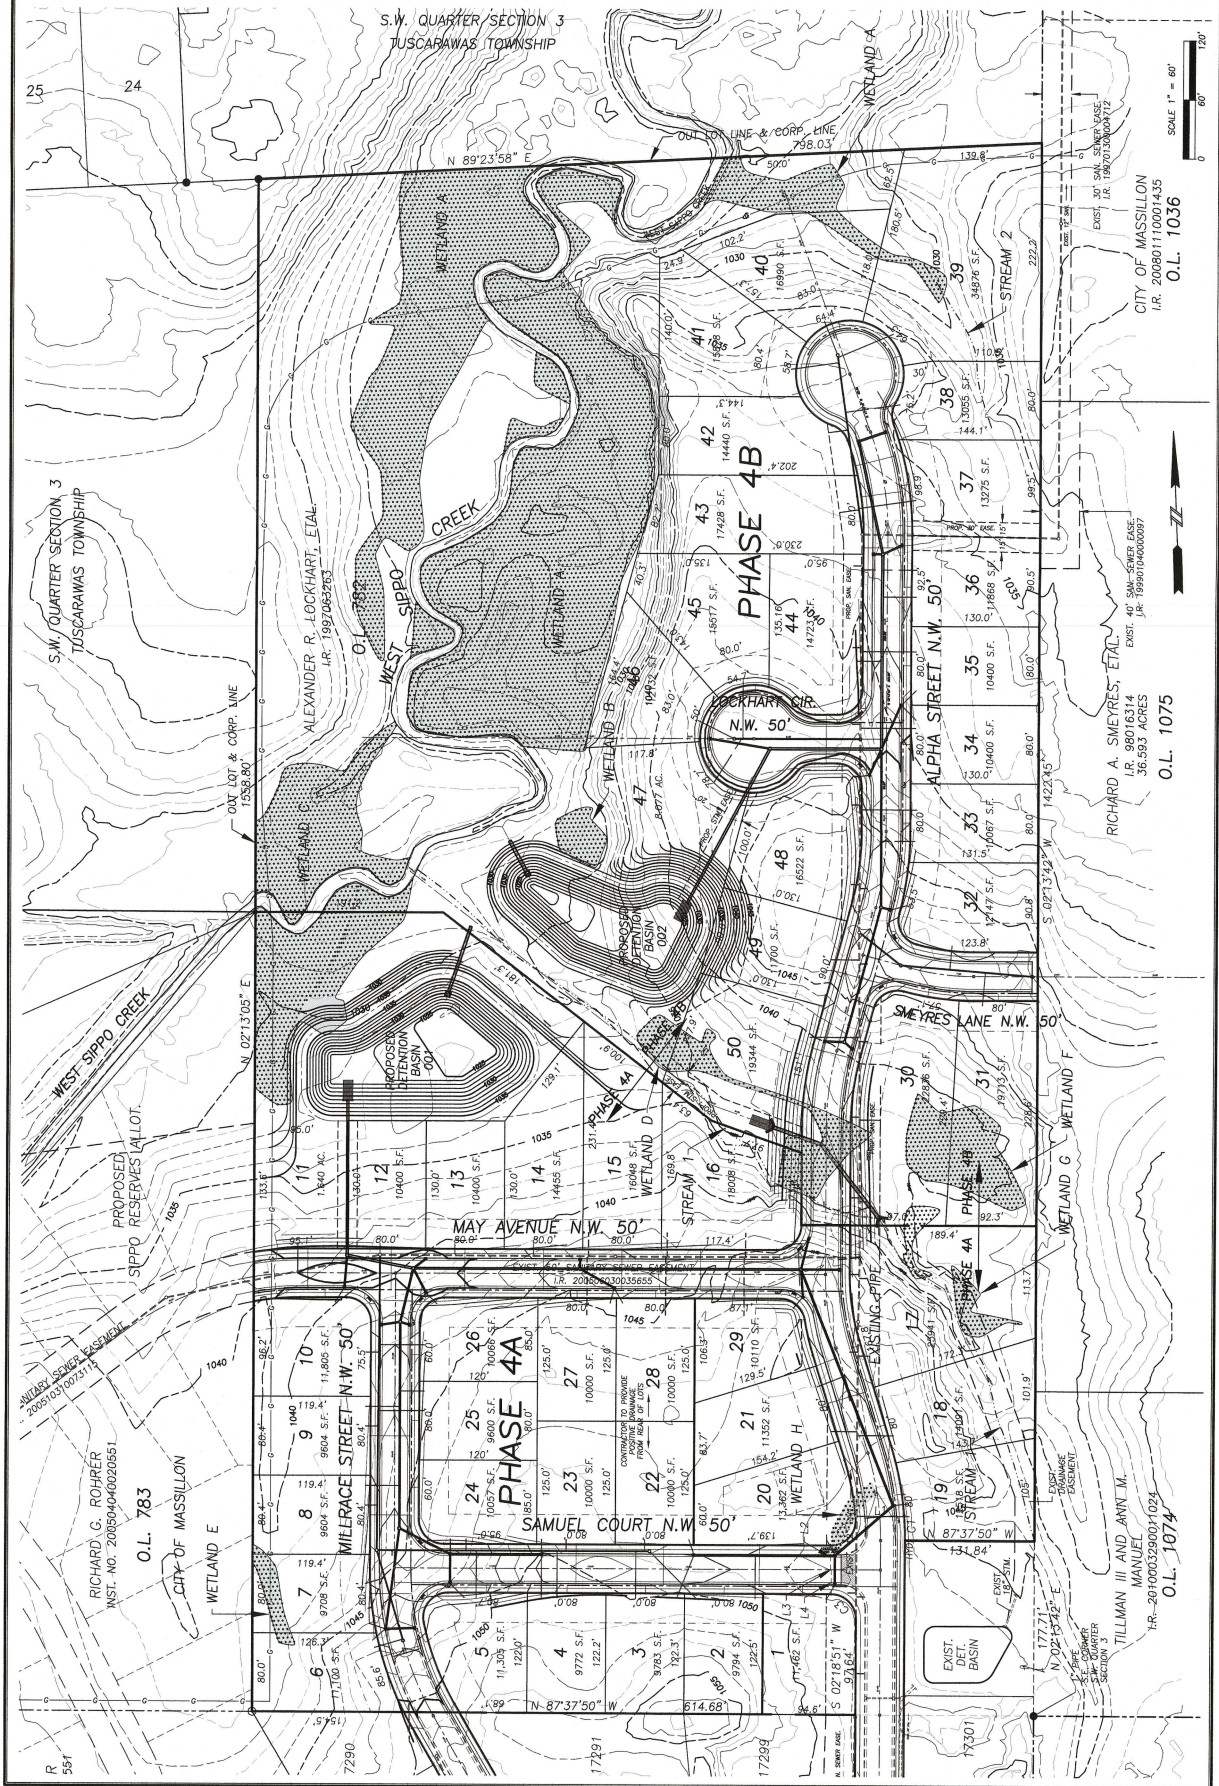

SCALE 1" = 60'
0 60 120'

CITY OF MASSILLON
I.R. 200801110001435
O.L. 1036

RICHARD A. SMYRES, ET AL.
I.R. 98016314
36.593 ACRES
O.L. 1075

TILLMAN III AND ANNI M. MANUE
I.R. 2010003290011021
O.L. 1074