



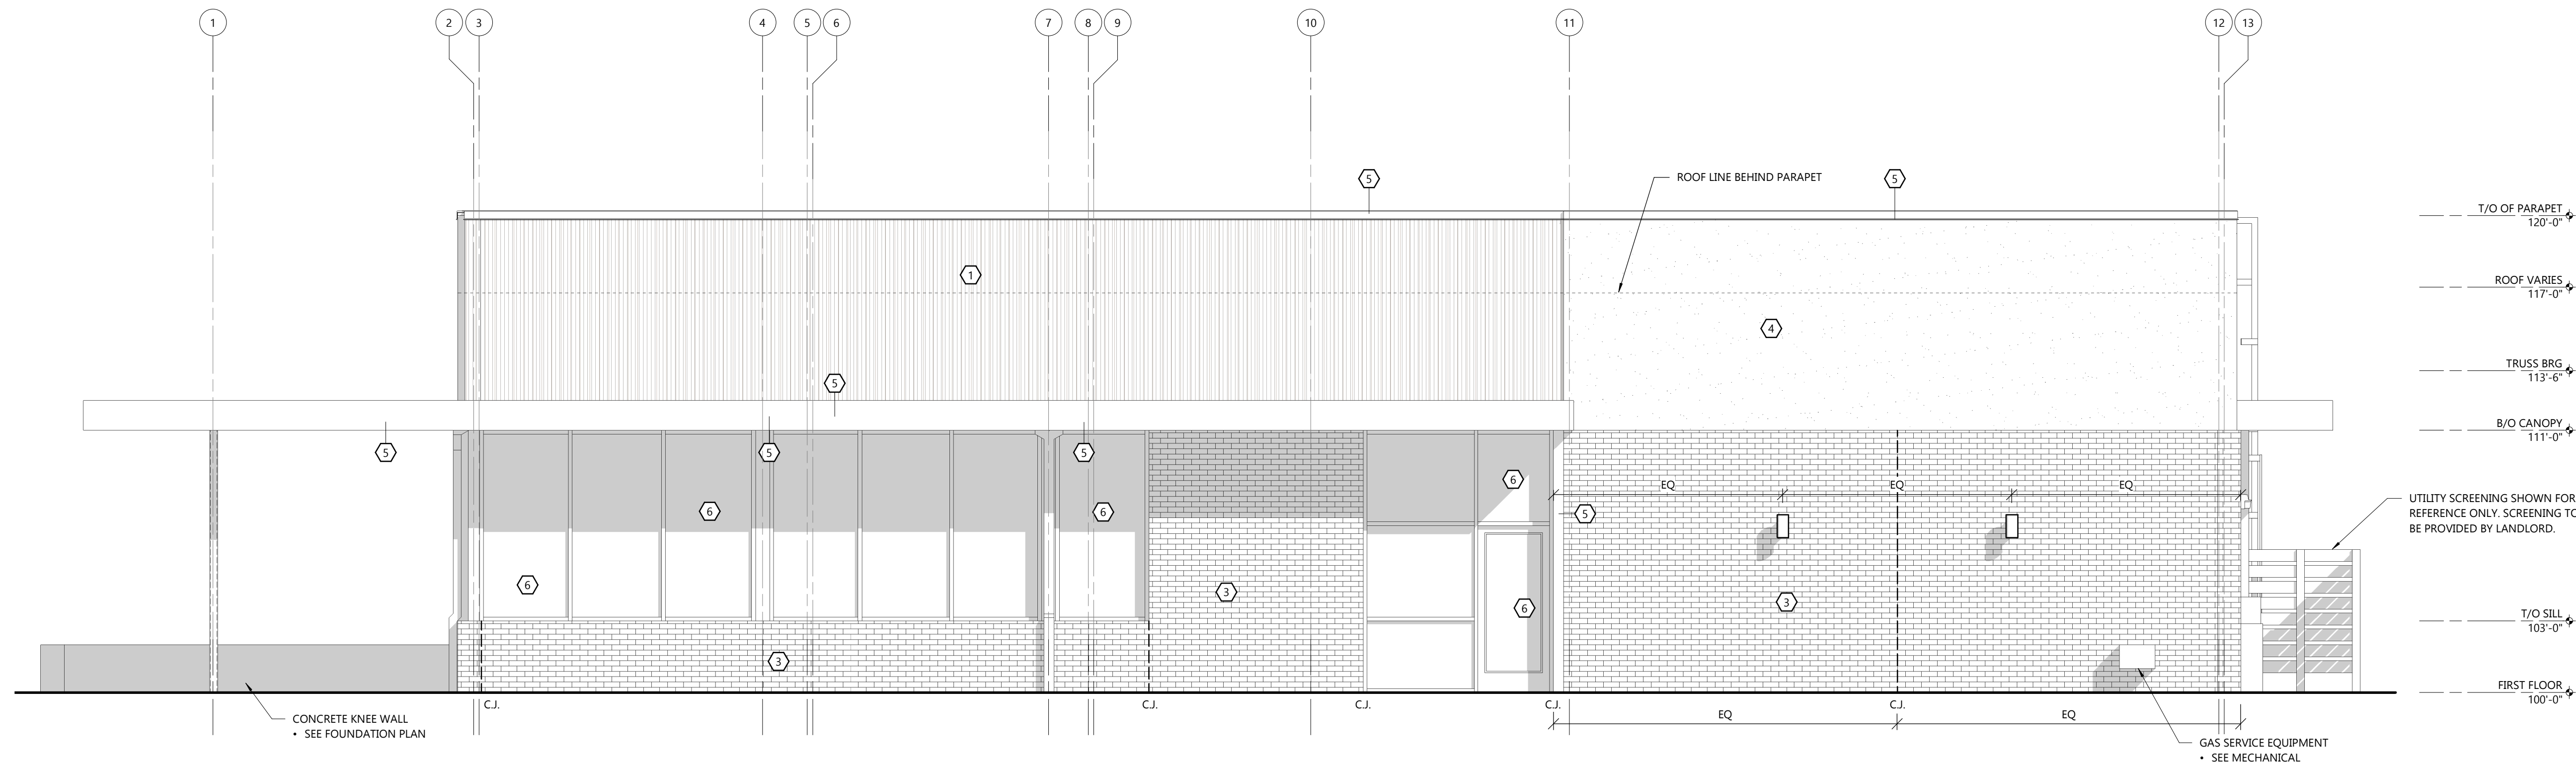

WEST ELEVATION
SCALE: 1/4" = 1'-0"

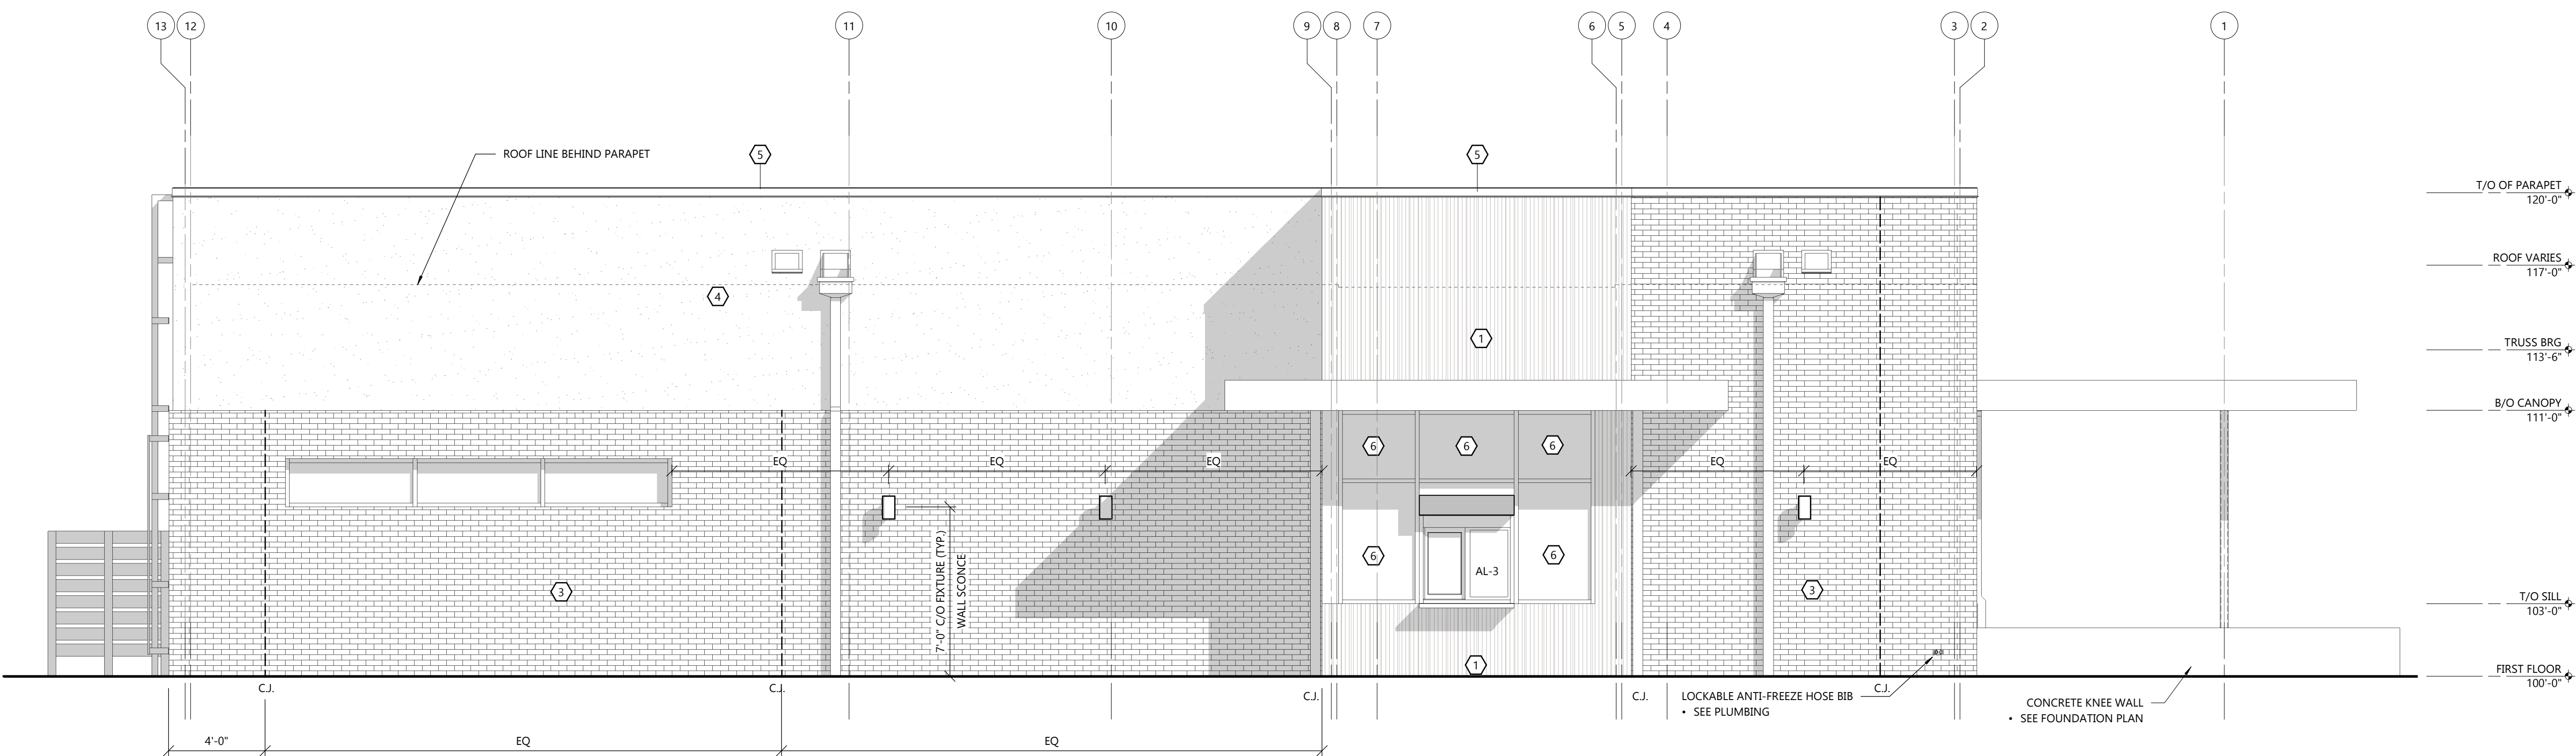

EAST ELEVATION
SCALE: 1/4" = 1'-0"

EXTERIOR FINISH KEY

7	PAINTED ELEMENT COLOR: PAINTED SW 7069 IRON ORE
6	THERMALLY BROKEN ALUMINUM FRAME w/ INSULATED GLAZING COLOR: MATCH RAL#7021 MT0028 FLAT BLACK • SEE A6 SHEET(S)
5	METAL SEAM AWNING w/ ALUMINUM FRAME RAL MFR: LOCALLY SOURCED STYLE: POWDERCOAT COLOR: TO MATCH RAL#7021 MT0028 FLAT BLACK
4	EIFS MFR: DRYVIT STYLE: TEXTURE w/ STRATOTONE COLORANT TEXTURE: SANDBLAST TEXTURE COLOR: TO MATCH SW 7030 ANEW GRAY
3	MODULAR BRICK VENEER MFR: MUTUAL MATERIALS COLOR: PEWTER MISSION MORTAR: SM100 GRAY
2	PRECAST CONCRETE SILL MFR: STONECAST COLOR: LIMESTONE MORTAR: WESTERN LIME CORP W-5
1	VERTICAL WOOD SIDING PANEL MFR: IDENTITY WOOD PRODUCTS STYLE: PRETZEL MEDIUM BROWN ALUMINUM TRIM POWDER COATED TO MATCH CLADDING

EXCEL
Always a Better Plan
100 Camelot Drive
Fond du Lac, WI 54935
920-926-9800
excelengineer.com

PROPOSED SHELL BUILDING FOR:
AKG DEVELOPMENT
LINCOLN WAY E & 25TH ST SE • MASSILLON, OH 44646

PROFESSIONAL SEAL

PRELIMINARY DATES
JAN. 20, 2023

NOT FOR CONSTRUCTION

JOB NUMBER
2178020

SHEET NUMBER
A2.1