


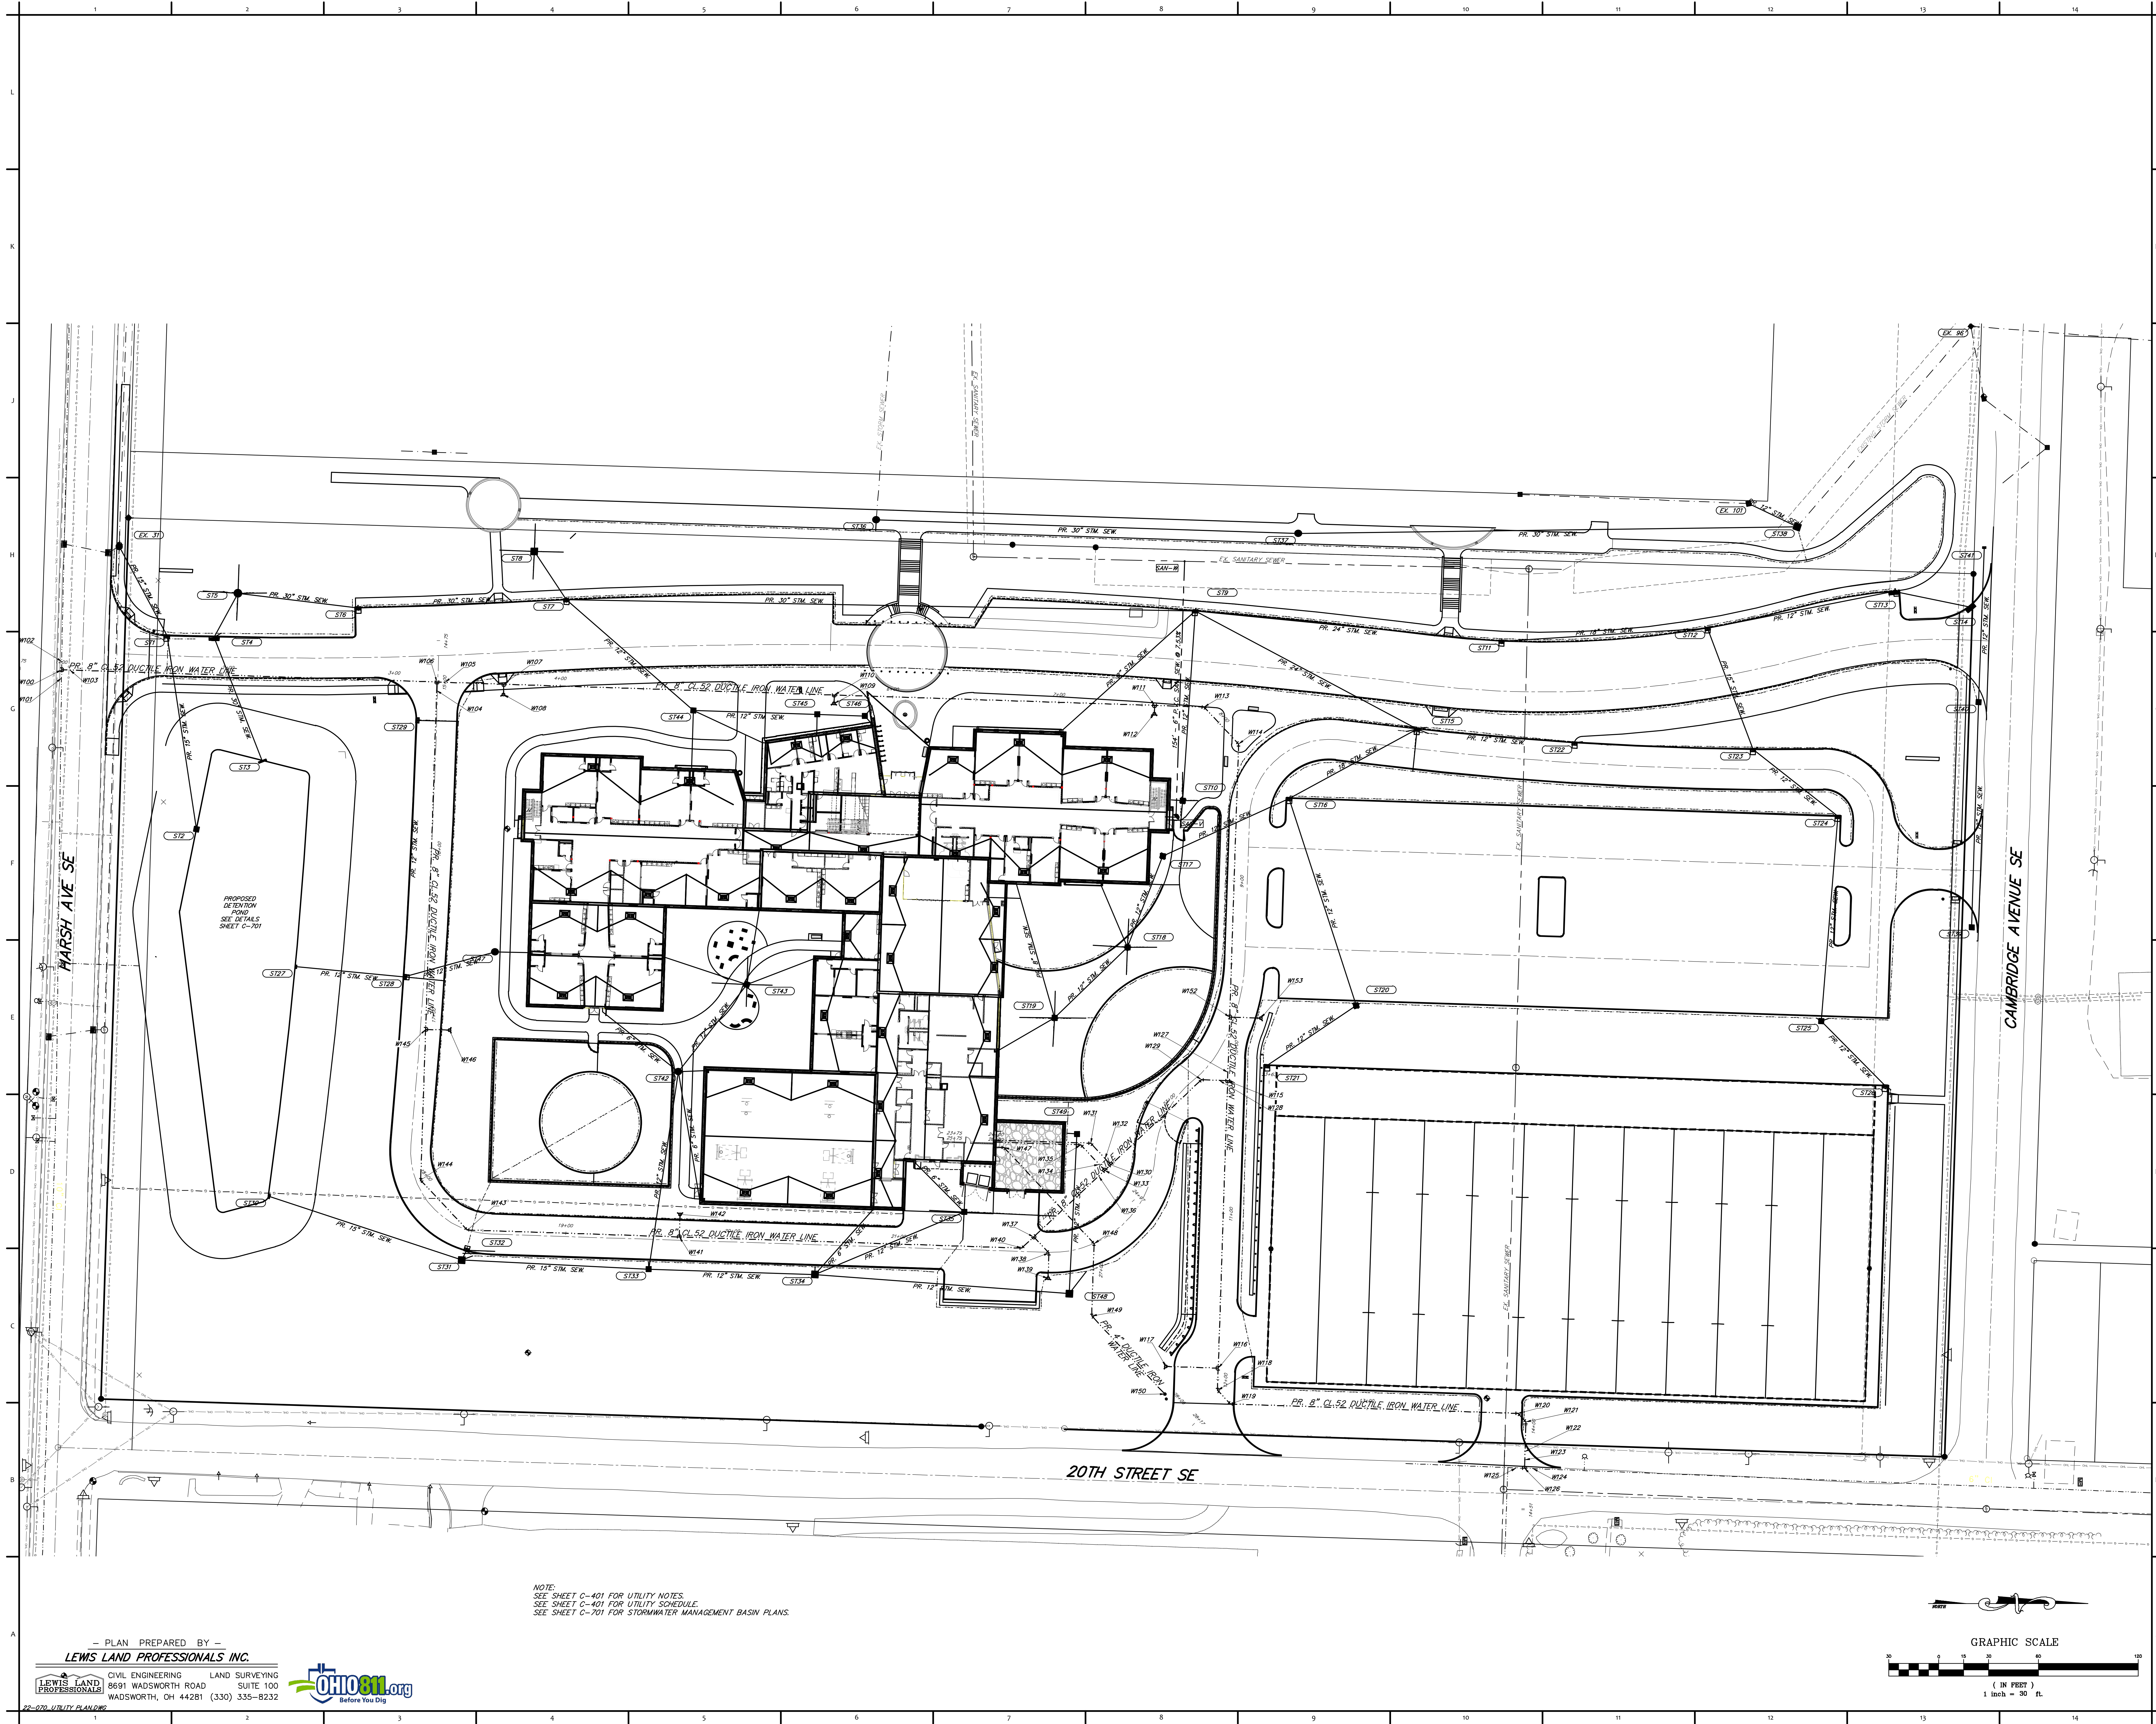

NOTE:
SEE SHEET C-401 FOR UTILITY NOTES.
SEE SHEET C-401 FOR UTILITY SCHEDULE.
SEE SHEET C-701 FOR STORMWATER MANAGEMENT BASIN PLANS.

— PLAN PREPARED BY —
LEWIS LAND PROFESSIONALS INC.

CIVIL ENGINEERING	LAND SURVEYING
8691 WADSWORTH ROAD	SUITE 100
WADSWORTH, OH 44281	(330) 335-8232

OHIO
Before You Dig

PROJECT NO 2203-2	
ARCHITECTURAL VISION GROUP, LTD ARCHITECTS • PLANNERS 23850 SPERRY DRIVE CLEVELAND, OHIO 44145	
CONSULTANT LEWIS LAND PROFESSIONALS Civil Engineering & Land Surveying 8691 WADSWORTH ROAD WADSWORTH, OH 44281 PH (330) 335-8232 FX (330) 335-0442 WWW.LEWISLANDPROF.COM	
Massillon East Site PK-3 Eastside PK-3 Elementary School 1 Paul E Brown Drive SE MASSILLON CITY SCHOOL DISTRICT MASSILLON, OHIO	
PROJECT NO 2203-2	PLAN REVIEW & EAP DATE 03/12/2023 DESCRIPTION ISSUED TO OWNER SITE PACKAGE
DRAWN BY CHECKED BY DATE 03/12/2023	
UTILITY PLAN	
SCALE: 1"=30'	
SHEET NO C-400	