


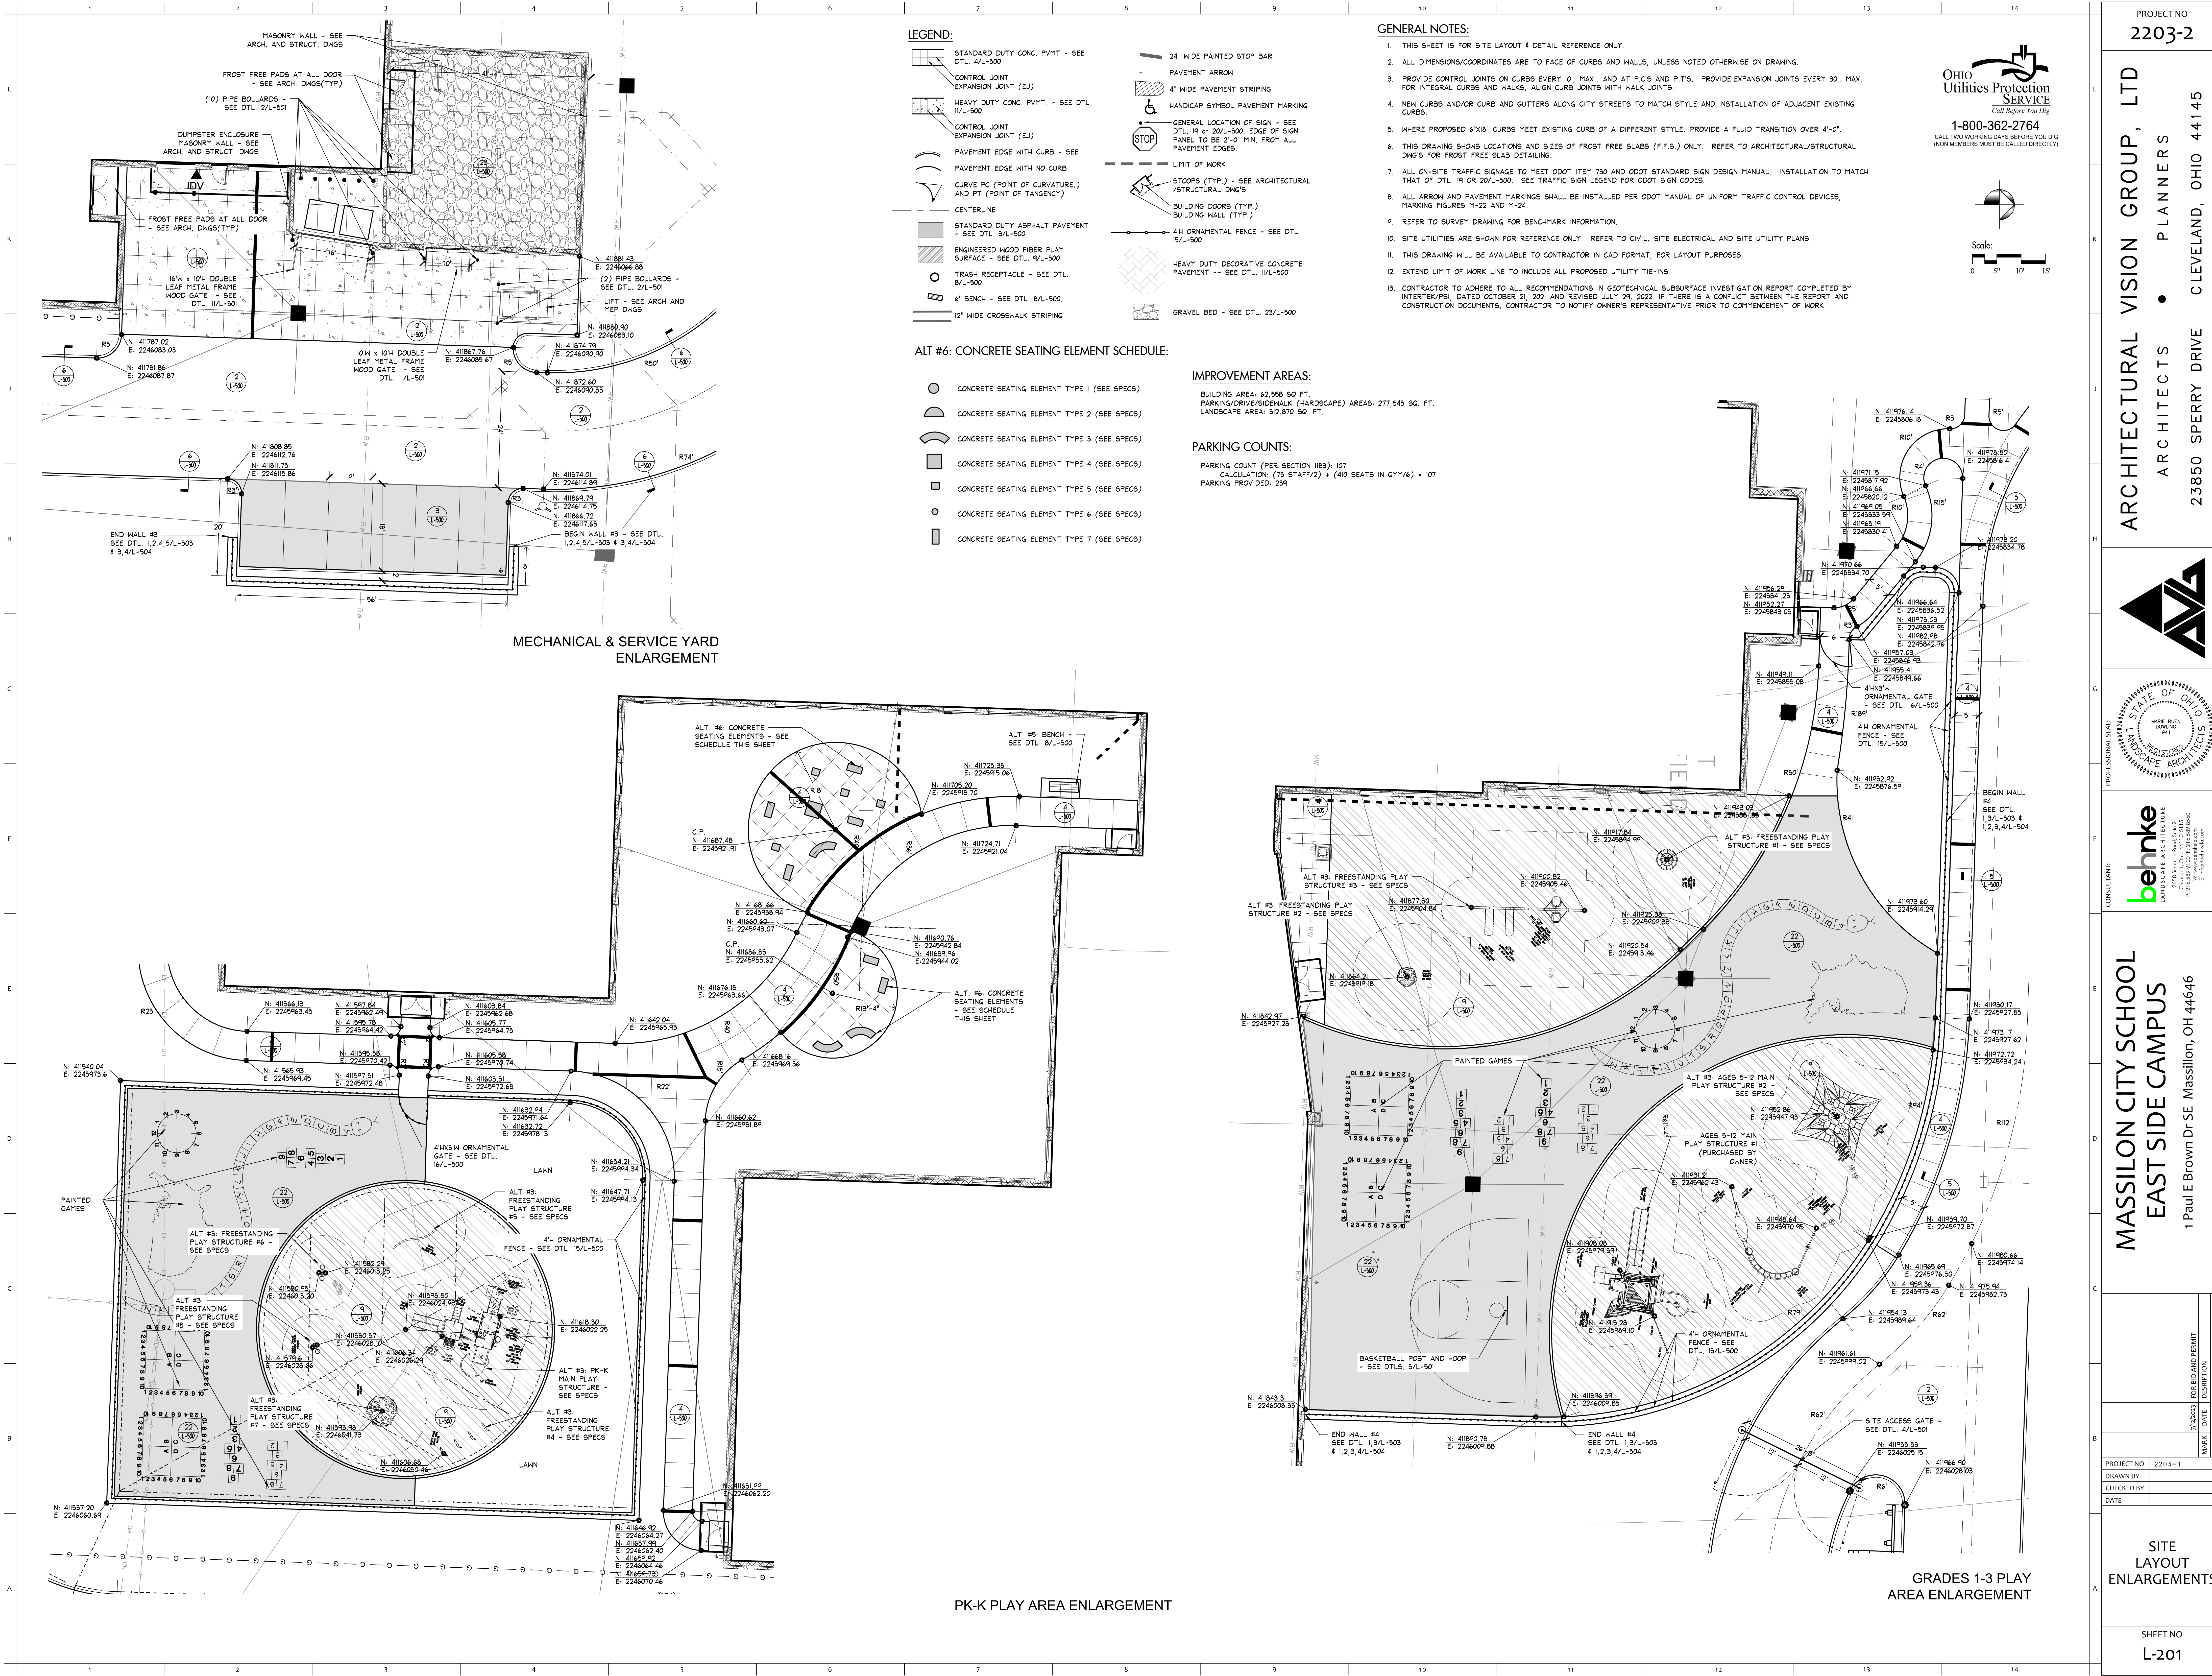

LEGEND:

- STANDARD DUTY CONC. P/MT - SEE DTL. 4/L-500
- CONTROL JOINT EXPANSION JOINT (EJ)
- HEAVY DUTY CONC. P/MT. - SEE DTL. 1/L-500
- CONTROL JOINT EXPANSION JOINT (EJ)
- PAVEMENT EDGE WITH CURB - SEE
- PAVEMENT EDGE WITH NO CURB
- CURVE PC (POINT OF CURVATURE,) AND PT (POINT OF TANGENCY)
- CENTERLINE
- STANDARD DUTY ASPHALT PAVEMENT - SEE DTL. 3/L-500
- ENGINEERED WOOD FIBER PLAY SURFACE - SEE DTL. 9/L-500
- TRASH RECEPTACLE - SEE DTL. 8/L-500
- 6' BENCH - SEE DTL. 8/L-500
- 12' WIDE CROSSWALK STRIPING
- 24' WIDE PAINTED STOP BAR
- PAVEMENT ARROW
- 4" WIDE PAVEMENT STRIPING
- HANDICAP SYMBOL PAVEMENT MARKING
- GENERAL LOCATION OF SIGN - SEE DTL. 19 OR 20/L-500. EDGE OF SIGN PANEL TO BE 2'-0" MIN. FROM ALL PAVEMENT EDGES
- LIMIT OF WORK
- STOOPS (TYP.) - SEE ARCHITECTURAL /STRUCTURAL DWG'S
- BUILDING DOORS (TYP.)
- BUILDING WALL (TYP.)
- 4" ORNAMENTAL FENCE - SEE DTL. 15/L-500
- HEAVY DUTY DECORATIVE CONCRETE PAVEMENT -- SEE DTL. 1/L-500
- GRAVEL BED - SEE DTL. 23/L-500

ALT #6: CONCRETE SEATING ELEMENT SCHEDULE:

- CONCRETE SEATING ELEMENT TYPE 1 (SEE SPECS)
- CONCRETE SEATING ELEMENT TYPE 2 (SEE SPECS)
- CONCRETE SEATING ELEMENT TYPE 3 (SEE SPECS)
- CONCRETE SEATING ELEMENT TYPE 4 (SEE SPECS)
- CONCRETE SEATING ELEMENT TYPE 5 (SEE SPECS)
- CONCRETE SEATING ELEMENT TYPE 6 (SEE SPECS)
- CONCRETE SEATING ELEMENT TYPE 7 (SEE SPECS)

GENERAL NOTES:

- THIS SHEET IS FOR SITE LAYOUT & DETAIL REFERENCE ONLY.
- ALL DIMENSIONS/COORDINATES ARE TO FACE OF CURBS AND WALLS, UNLESS NOTED OTHERWISE ON DRAWING.
- PROVIDE CONTROL JOINTS ON CURBS EVERY 10' MAX., AND AT P.C.'S AND P.T.'S. PROVIDE EXPANSION JOINTS EVERY 30', MAX. FOR INTEGRAL CURBS AND WALKS, ALIGN CURB JOINTS WITH WALK JOINTS.
- NEW CURBS AND/OR CURB AND GUTTERS ALONG CITY STREETS TO MATCH STYLE AND INSTALLATION OF ADJACENT EXISTING CURBS.
- WHERE PROPOSED 6"x18" CURBS MEET EXISTING CURB OF A DIFFERENT STYLE, PROVIDE A FLUID TRANSITION OVER 4'-0".
- THIS DRAWING SHOWS LOCATIONS AND SIZES OF FROST FREE SLABS (F.F.S.) ONLY. REFER TO ARCHITECTURAL/STRUCTURAL DWG'S FOR FROST FREE SLAB DETAILING.
- ALL ON-SITE TRAFFIC SIGNAGE TO MEET ODOT ITEM 730 AND ODOT STANDARD SIGN DESIGN MANUAL. INSTALLATION TO MATCH THAT OF DTL. 19 OR 20/L-500. SEE TRAFFIC SIGN LEGEND FOR ODOT SIGN CODES.
- ALL ARROW AND PAVEMENT MARKINGS SHALL BE INSTALLED PER ODOT MANUAL OF UNIFORM TRAFFIC CONTROL DEVICES, MARKING FIGURES M-22 AND M-24.
- REFER TO SURVEY DRAWING FOR BENCHMARK INFORMATION.
- SITE UTILITIES ARE SHOWN FOR REFERENCE ONLY. REFER TO CIVIL, SITE ELECTRICAL AND SITE UTILITY PLANS.
- THIS DRAWING WILL BE AVAILABLE TO CONTRACTOR IN CAD FORMAT, FOR LAYOUT PURPOSES.
- EXTEND LIMIT OF WORK LINE TO INCLUDE ALL PROPOSED UTILITY TIE-INS.
- CONTRACTOR TO ADHERE TO ALL RECOMMENDATIONS IN GEOTECHNICAL SUBSURFACE INVESTIGATION REPORT COMPLETED BY INTERTEK/PSI, DATED OCTOBER 21, 2021 AND REVISED JULY 29, 2022. IF THERE IS A CONFLICT BETWEEN THE REPORT AND CONSTRUCTION DOCUMENTS, CONTRACTOR TO NOTIFY OWNER'S REPRESENTATIVE PRIOR TO COMMENCEMENT OF WORK.


IMPROVEMENT AREAS:

BUILDING AREA: 62,559 SQ. FT.
PARKING/DRIVE/SIDENALK (HARDSCAPE) AREAS: 277,545 SQ. FT.
LANDSCAPE AREA: 312,870 SQ. FT.

PARKING COUNTS:

PARKING COUNT (PER SECTION 183): 107
CALCULATION: (75 STAFF/2) + (410 SEATS IN GTYM/6) = 107
PARKING PROVIDED: 229

OHIO
Utilities Protection
SERVICE
Call Before You Dig
1-800-362-2764
CALL TWO WORKING DAYS BEFORE YOU DIG
(NON MEMBERS MUST BE CALLED DIRECTLY)

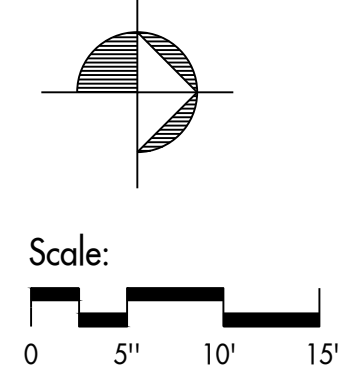

PROJECT NO
2203-2

ARCHITECTURAL VISION GROUP, LTD
PLANNERS
ARCHITECTS

23850 SPERRY DRIVE
CLEVELAND, OHIO 44145

CONSULTANT:
behnke
LANDSCAPE ARCHITECTURE
2688 Sperry Road, Suite 2
P.O. Box 990, P.O. Box 990
E. J. Behnke

MASSILLON CITY SCHOOL
EAST SIDE CAMPUS
1 Paul E Brown Dr SE Massillon, OH 44646

PROJECT NO	2203-1
DRAWN BY	
CHECKED BY	
DATE	

MARK	DATE	DESCRIPTION

SITE
LAYOUT
ENLARGEMENTS

SHEET NO
L-201